



1 Main Floor Plan  
A100

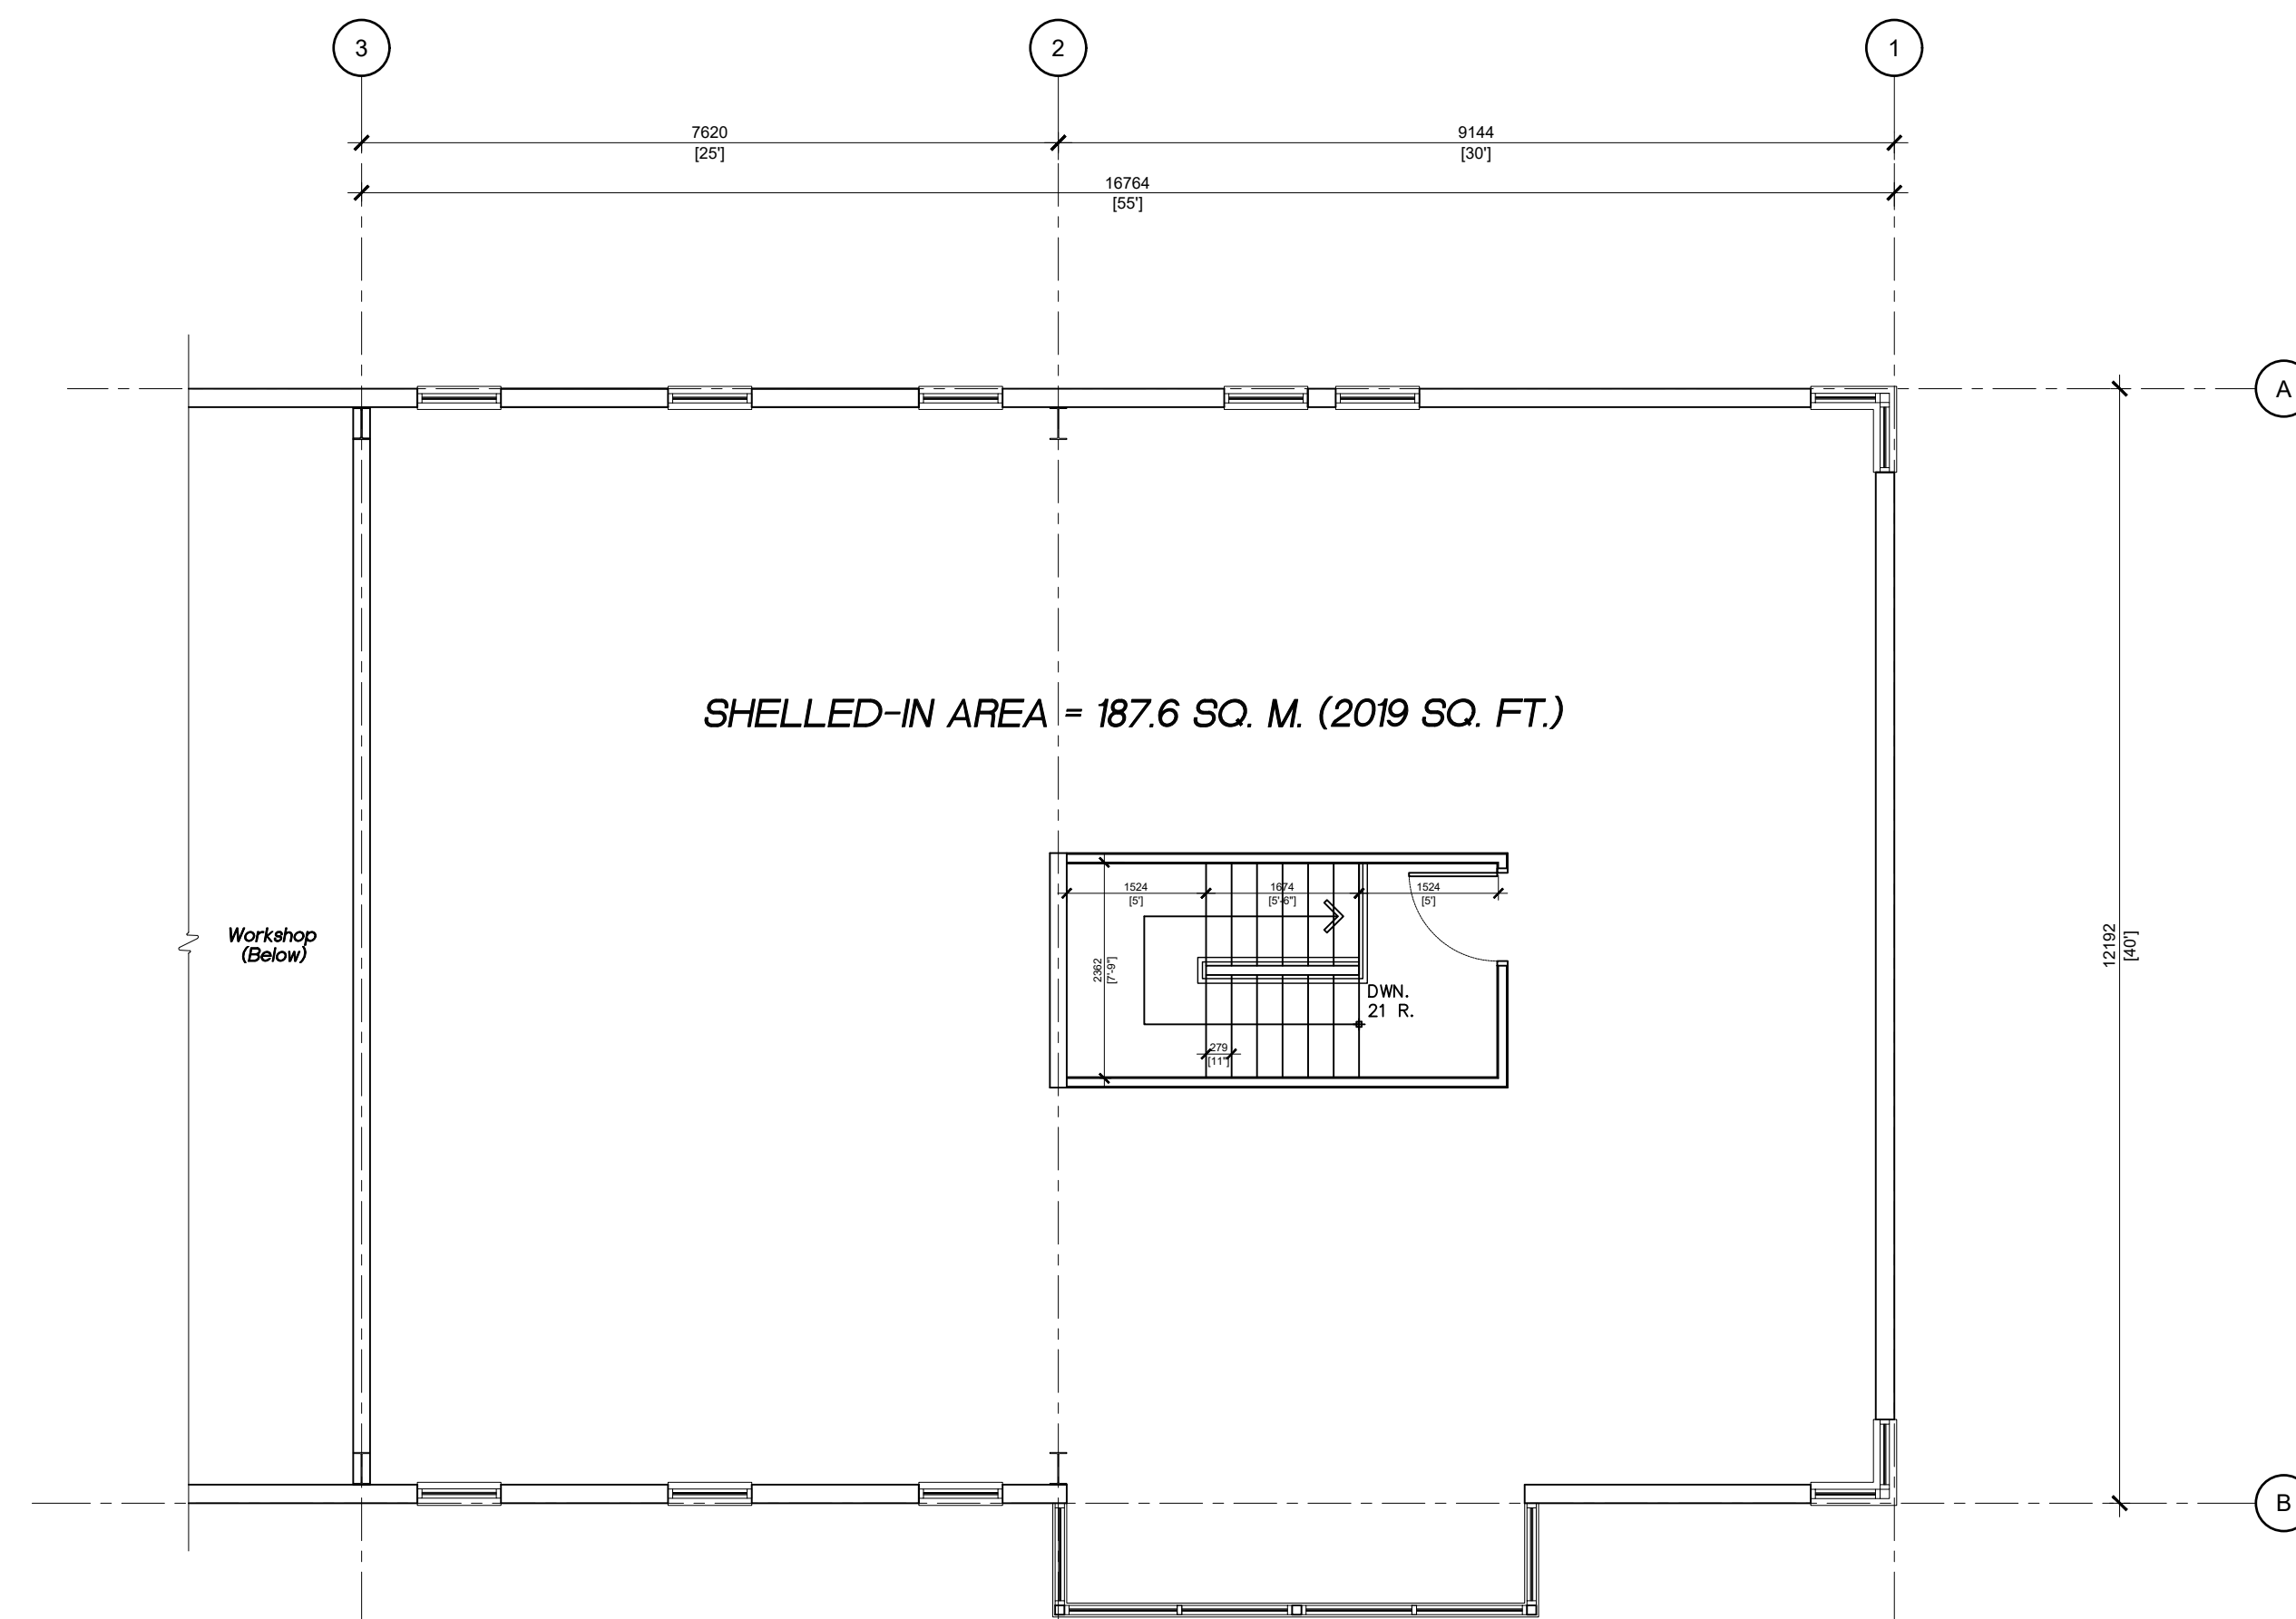

2 Second Floor Plan  
A100

 

**PRELIMINARY**  
NOT FOR CONSTRUCTION

1	ISSUED FOR SITE PLAN CONTROL	2022-08-25
Revision	Description	Date

Project  
New Warehouse & Offices

Location  
Lot 34, McDonald Drive  
Picton, ON

Client  
Wentworth Landscapes Group

Drawing  
Floor Plans

Drawn by HLG	Date 15 August 2022
File Name 21105-A100_25-Aug-2022	Scale 1:50
Client Project # 21105	Drawing Number 1

**A100**