



Project North
Certificate of Practice Number: 2438
4 Cataragui Street, Suite 206, Kingston, ON K7K 1Z7
tel: 613 541 0776 fax: 613 541 0804
mail@szaarch.com www.szaarchitects.ca


This is a copyright drawing and design and shall not be used, reproduced or revised without written permission. The contractor shall check and verify all dimensions and report all errors and omissions to the architect prior to commencing with work. These drawings are not to be scaled. Any deviation in construction from the information shown on these drawings without written approval of the Architect is solely the responsibility of the Contractor.

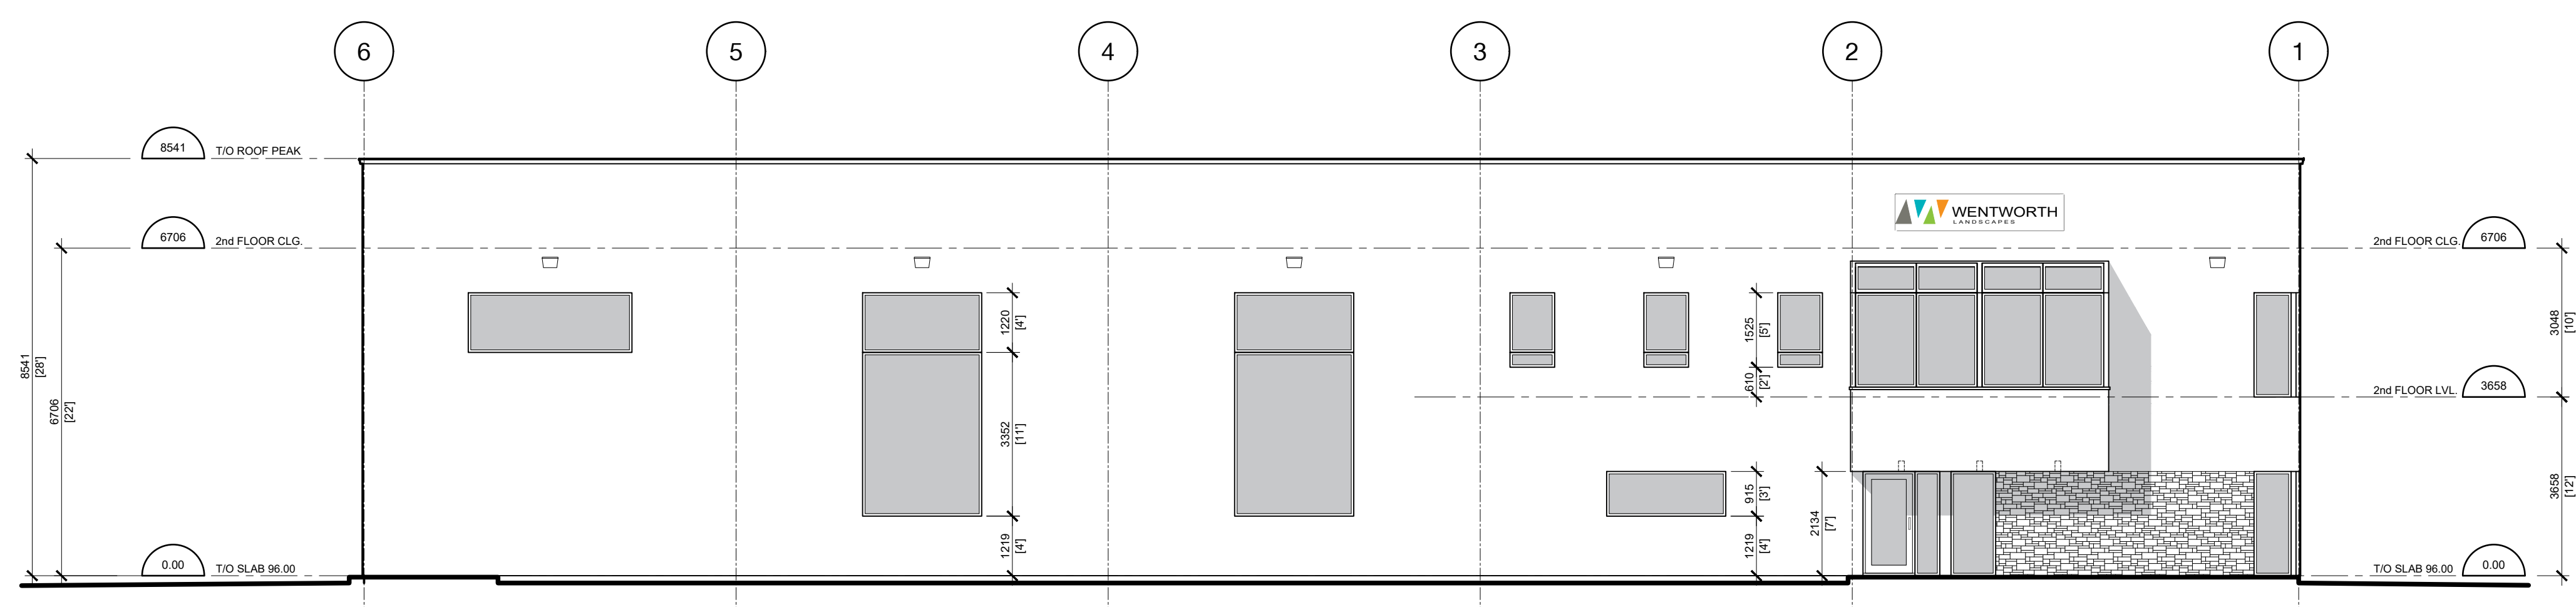


1 East Elevation
A200

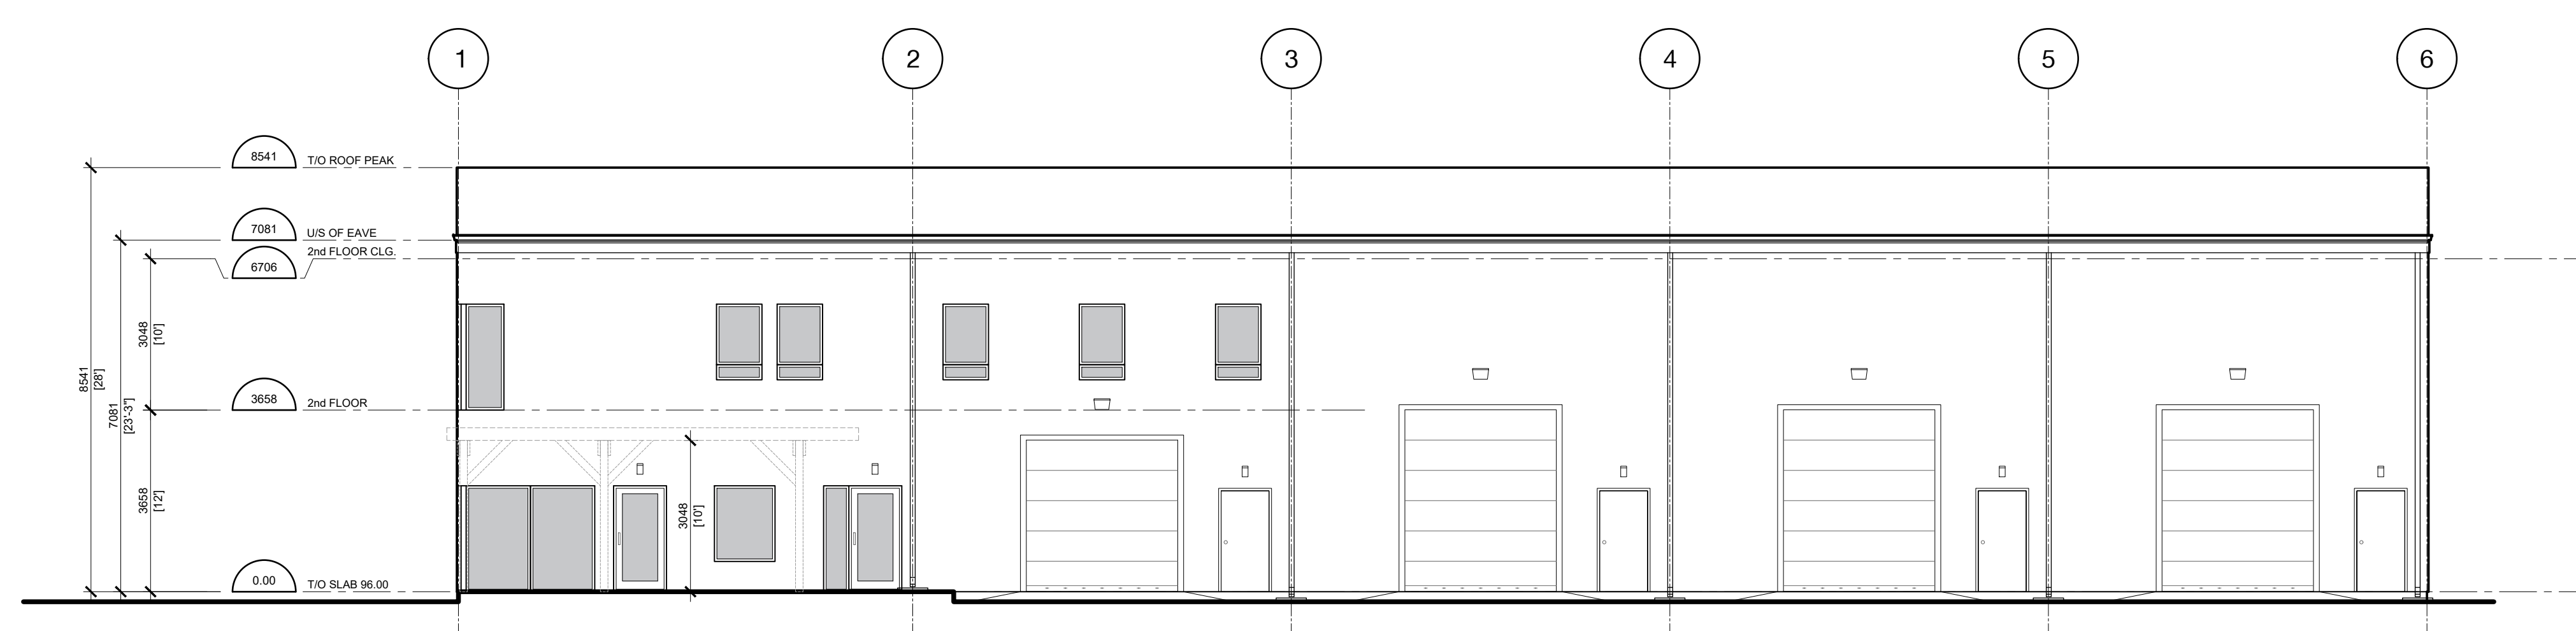


2 West Elevation
A200

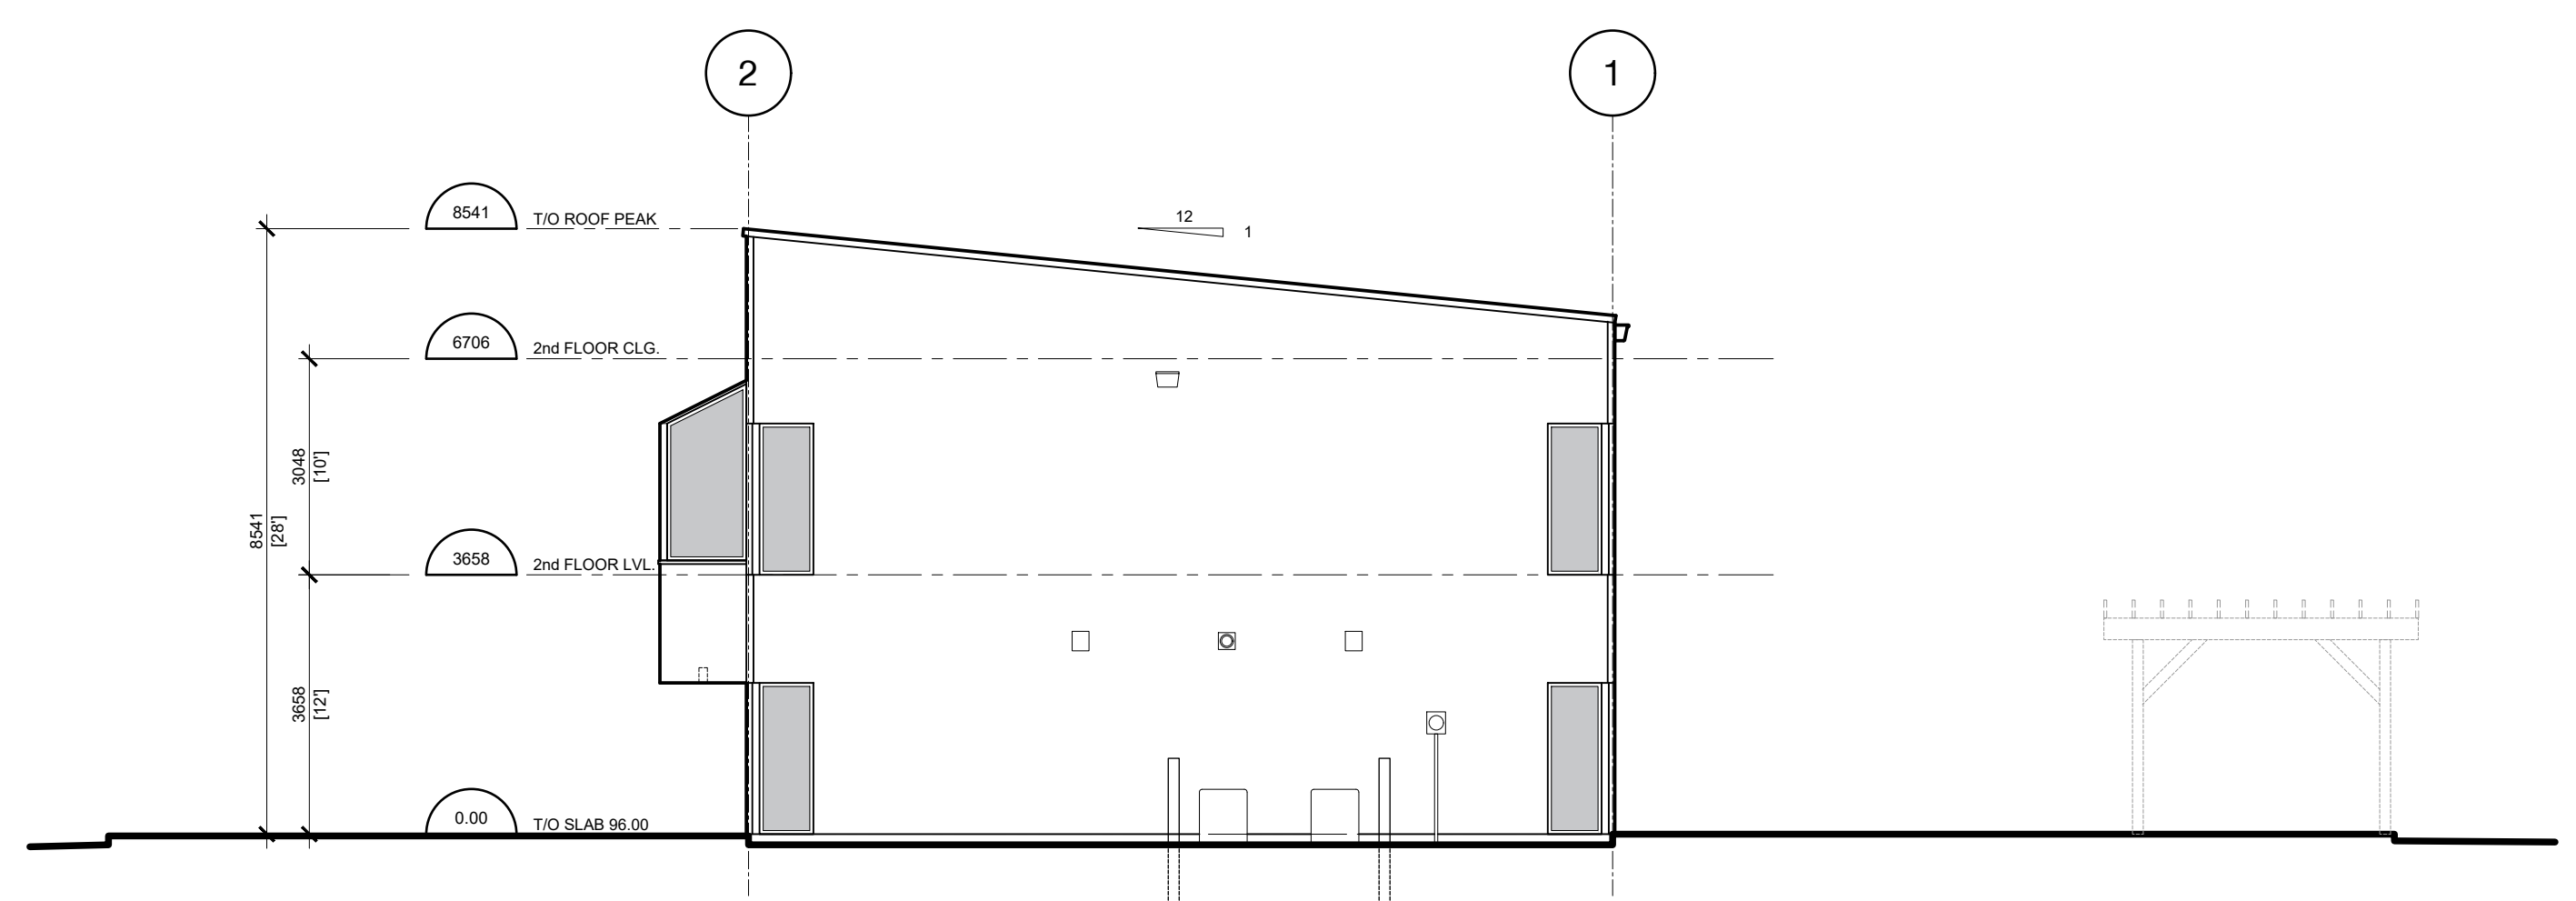

3 South Elevation
A200

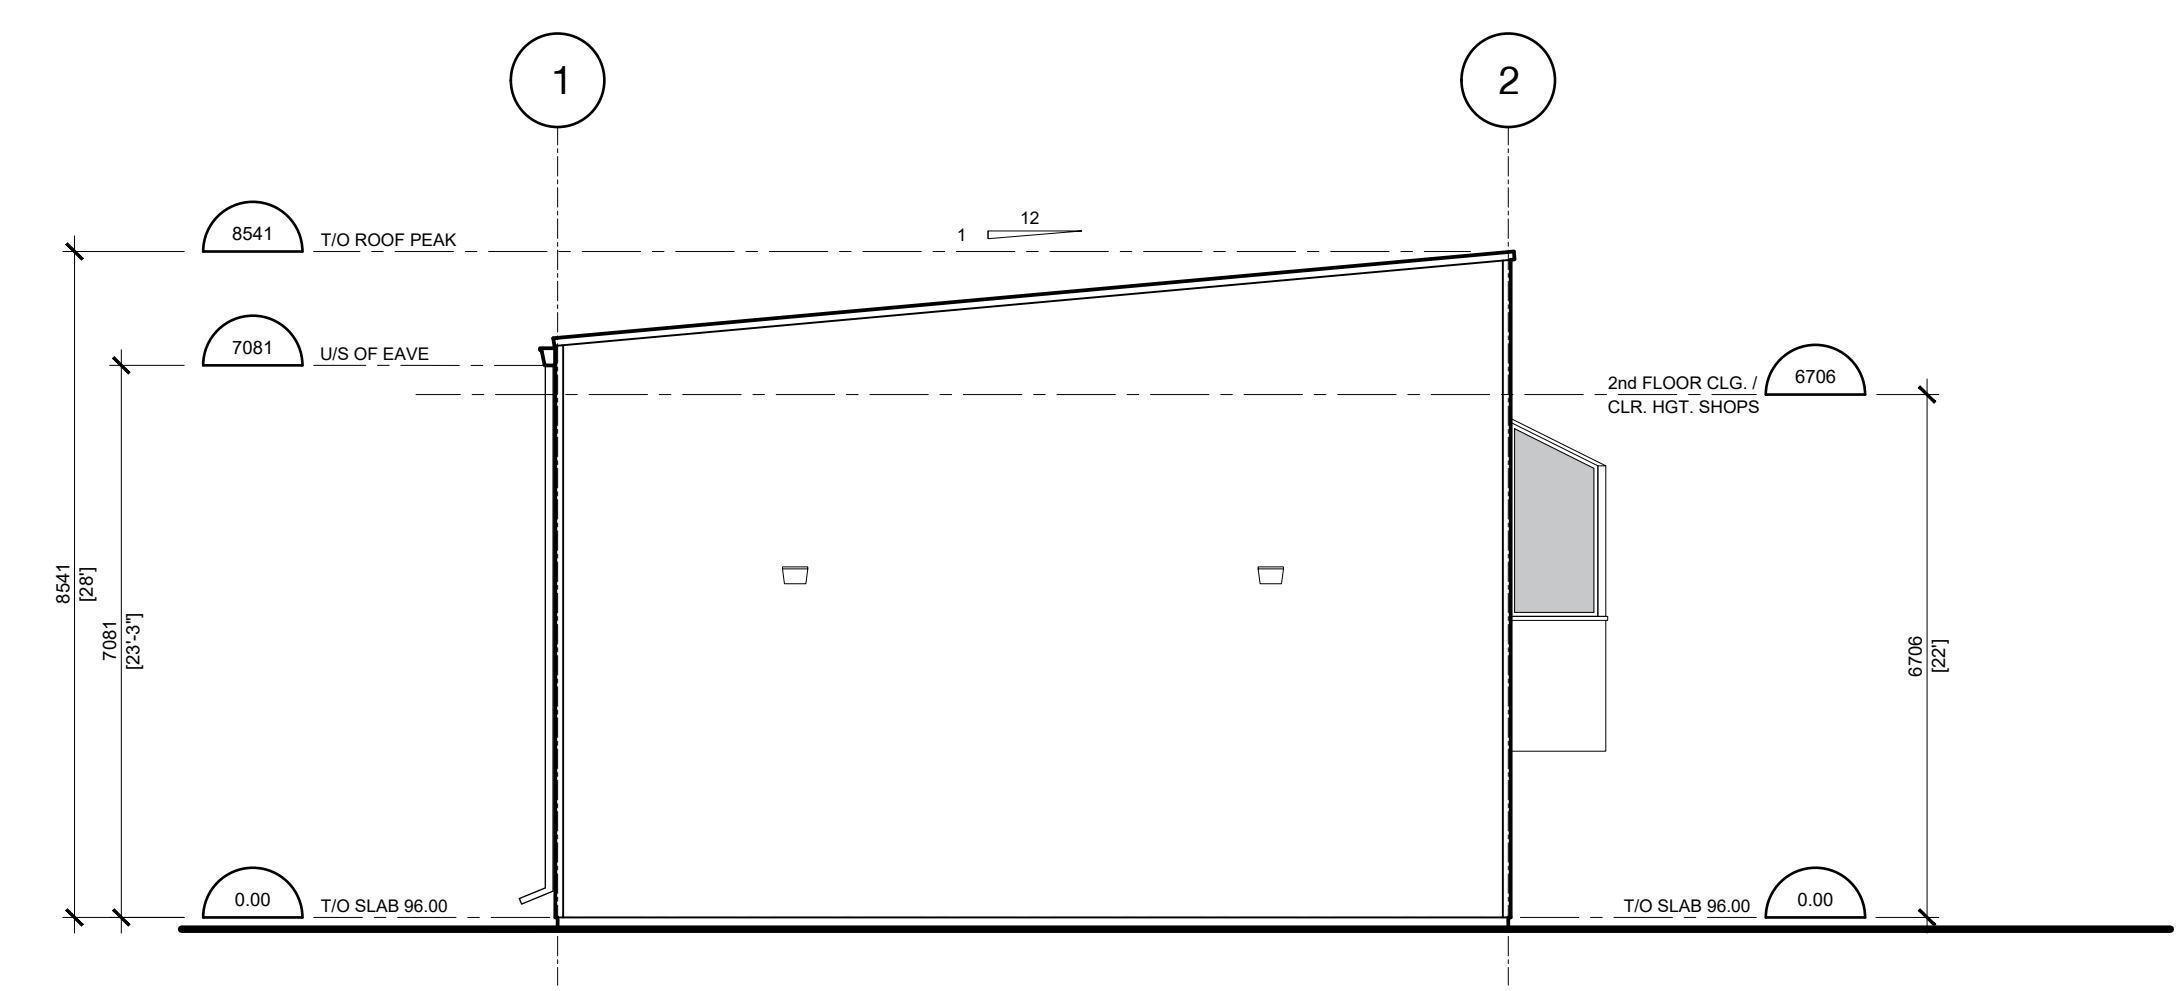

4 North Elevation
A200

 

Revision	Description	Date
1	ISSUED FOR SITE PLAN CONTROL	2022-08-25

Project
New Warehouse & Offices

Location
Lot 34 McDonald Drive

Pictou, ON.

Client
Wentworth Landscapes Group

Drawing
Elevations

Drawn by HLG	Date 18 August 2022
File Name 21105-A200_25-Aug-2022	Scale 1:100
Client Project #	Drawing Number
Project # 21105	Revision # 1
A200	