


2 STAIR B AND RAMP - PLAN
 A-601C SCALE 1/4" = 1'




1 STAIR B AND RAMP - ELEVATION
 A-601C SCALE 1/4" = 1'

		DATE	ISSUED FOR	WELLINGTON HOTEL 192 MAIN STREET WELLINGTON, ONTARIO	DRAWN BY	DATE OF PLOT	DWG. TITLE MAIN ENTRANCE STAIR / RAMP DETAILS	PROJECT NO. 20-06	A-601C
		11/19/2021	SITE PLAN APPROVAL		D.Q.	NOV. 19 2021			
6 Leswyn Road Toronto, Ontario, M6A 1K2 tel (416)256-4440 fax (416)256-4449		06/09/2022	SPA RESUBMISSION		CHECKED BY	SCALE			
					P.P.	1/4" = 1'			

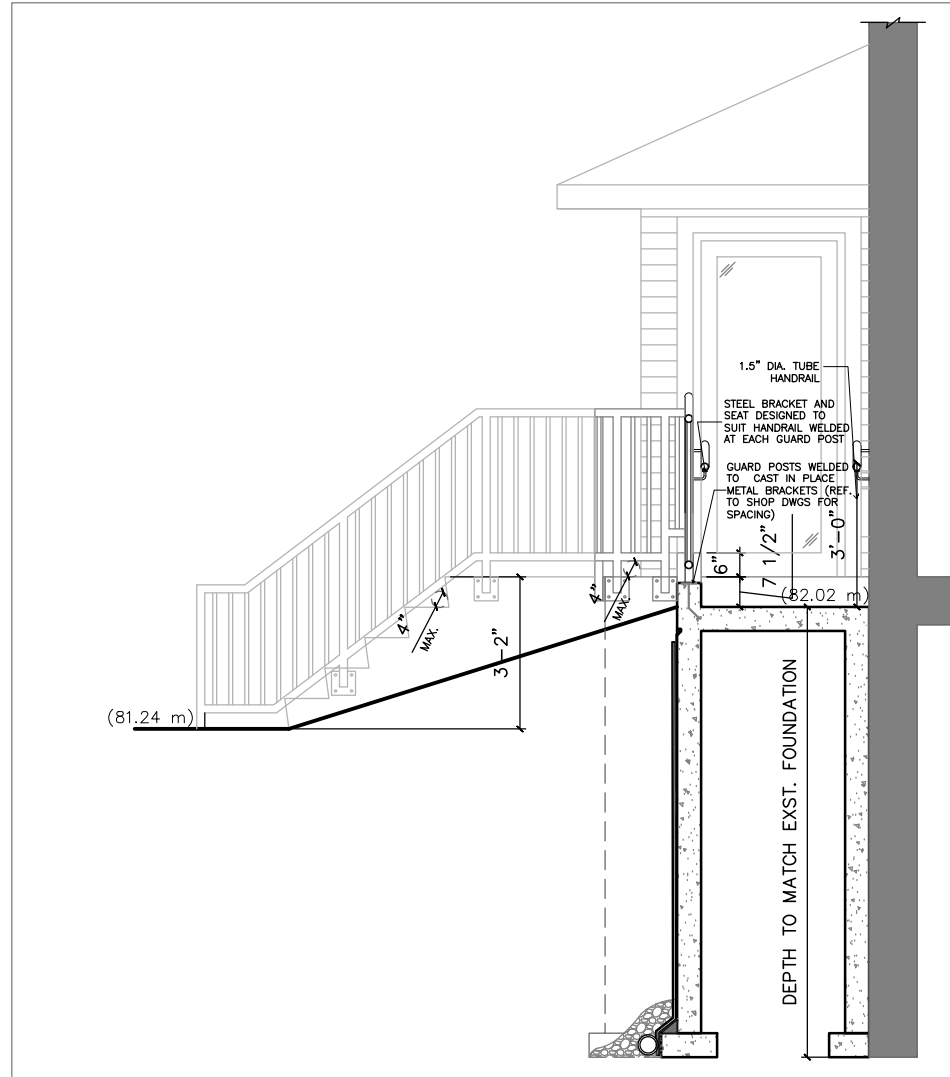

2 RAMP SECTION
A-601D SCALE 1/4" = 1'

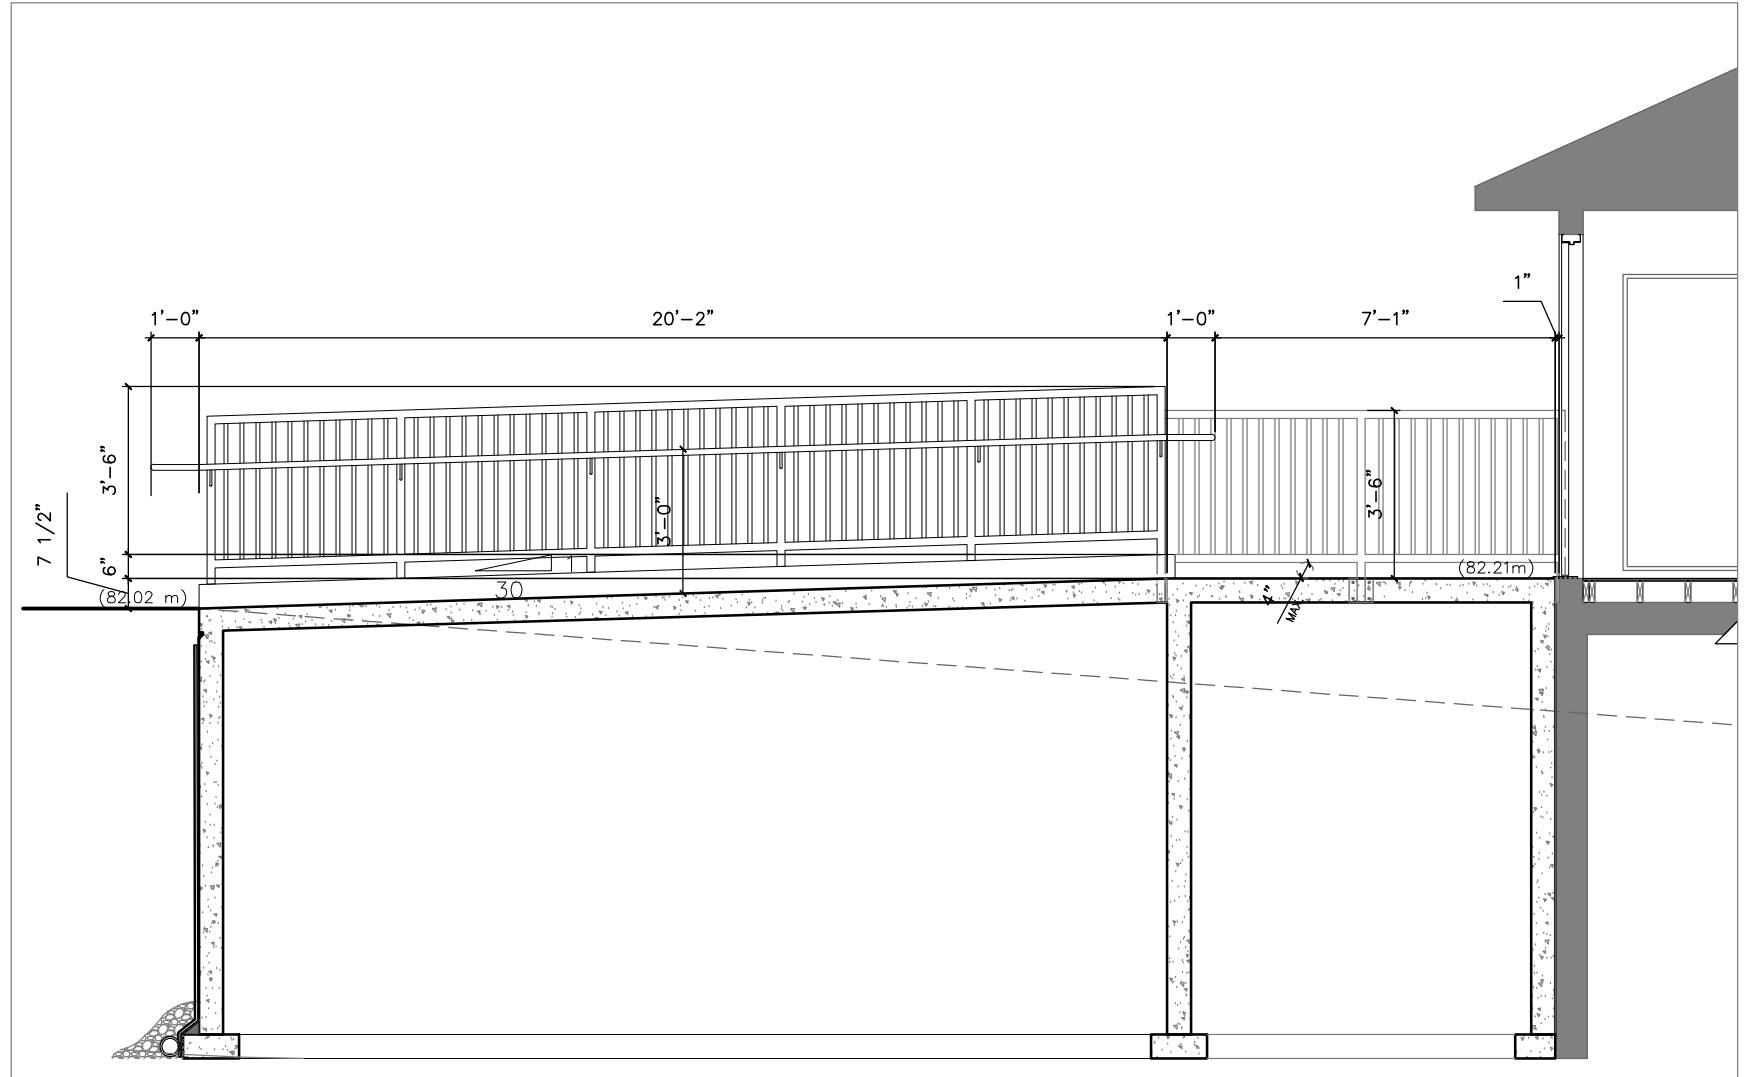

1 RAMP SECTION
A-601D SCALE 1/4" = 1'