
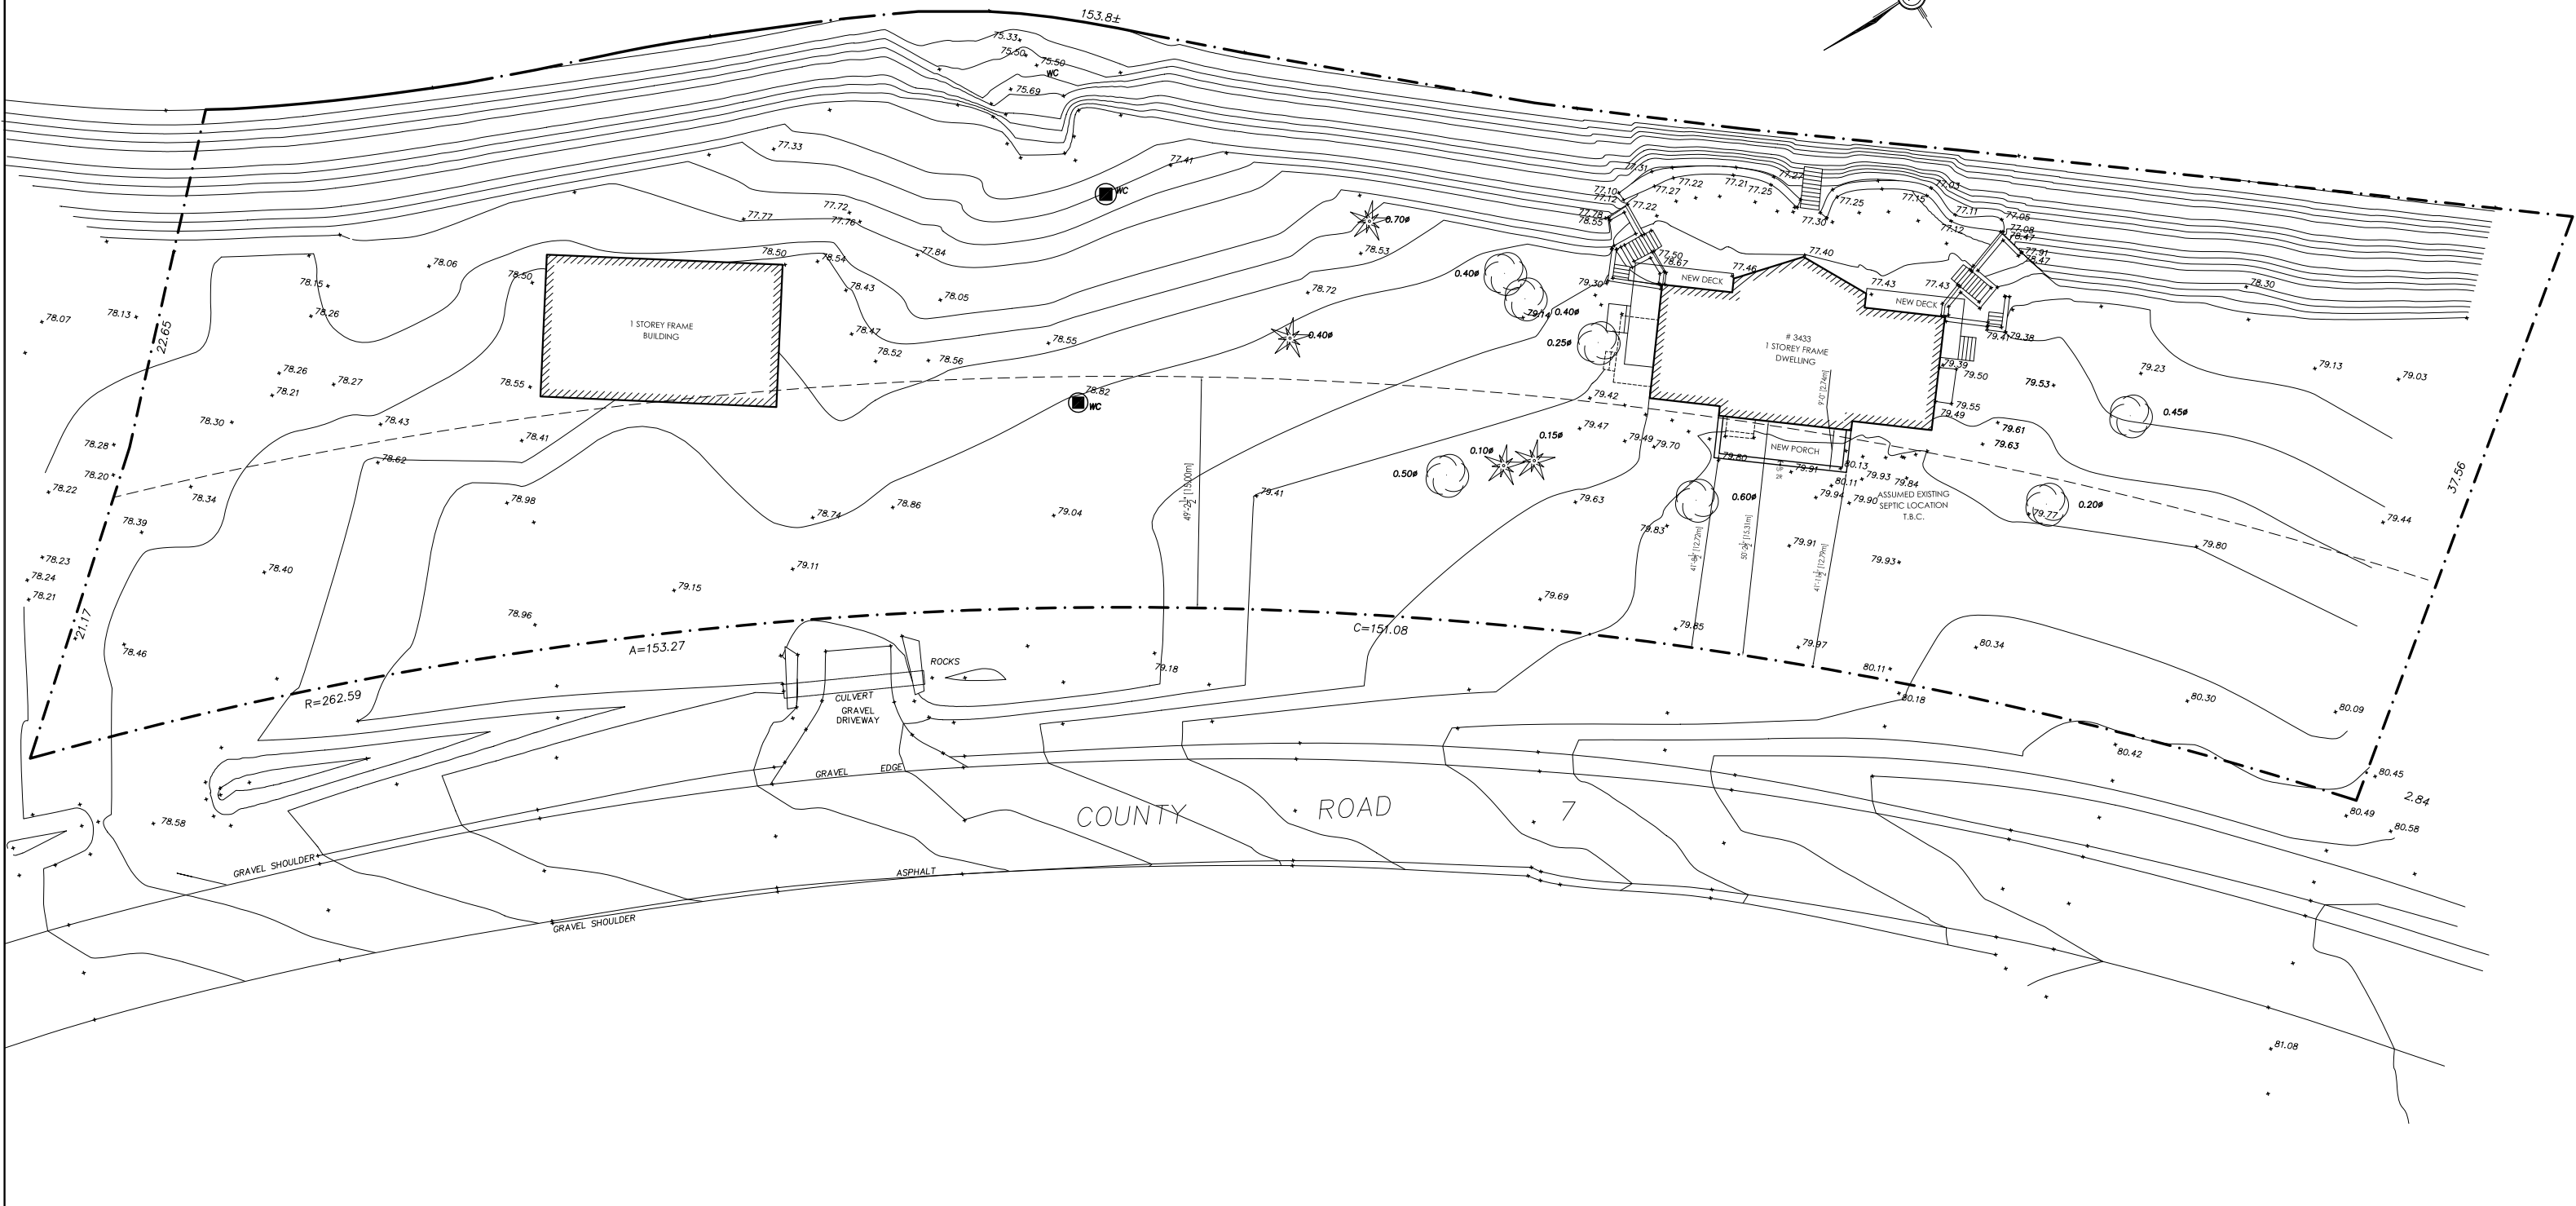


BAY OF QUINTE

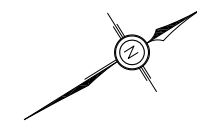

tel. 447-378-4849  
 email. info@houselab.ca  
 Instagram. @torontohouselab  
 website. houselab.ca

THE UNDERSIGNED HAS REVIEWED AND TAKES RESPONSIBILITY FOR THIS DESIGN, AND HAS THE QUALIFICATIONS AND MEETS THE REQUIREMENTS SET OUT IN THE ONTARIO BUILDING CODE TO BE A DESIGNER

QUALIFICATION INFORMATION  
 REQUIRED UNLESS DESIGN IS EXEMPT UNDER 2.17.5.1. OF THE BUILDING CODE

NICOLE VAJSAR  
 NAME  
*Nicole Vajsar*  
 SIGNATURE  
 22379  
 BCIN/BCDN

REGISTRATION INFORMATION  
 REQUIRED UNLESS DESIGN IS EXEMPT UNDER 2.17.4.1. OF THE BUILDING CODE

HOUSE LAB INC.  
 FIRM NAME  
 115602  
 BCIN/BCDN

PROJECT:

3433 COUNTY RD 7

SITE STATISTICS:

EX. MAIN DWELLING COVERAGE = 1705 ff<sup>2</sup> (158.4m<sup>2</sup>)  
 EX COVERAGE GUEST HOUSE = 1521 ff<sup>2</sup> (141.3m<sup>2</sup>)

TOTAL COVERAGE = 3226 ff<sup>2</sup> (299.7m<sup>2</sup>) 5.3%  
 SITE AREA = 60399 ff<sup>2</sup> (5611.0m<sup>2</sup>)

PROJECT DESIGNER:

N. VAJSAR

DRAWN BY:

N. VAJSAR

CHECKED BY:

N. V.

SITE PLAN

DATE:

FEB 2024

SCALE:

1:400

DRAWING NO.

A