


DO NOT SCALE DRAWINGS

CHECK AND VERIFY ALL DIMENSIONS BEFORE PROCEEDING WITH THE WORK.

DRAWINGS NOT TO BE USED FOR CONSTRUCTION UNLESS STAMPED AND SIGNED BY THE CONSULTANT.

THESE DRAWINGS HAVE BEEN DESIGNED IN COMPLIANCE WITH THE ONTARIO BUILDING CODE.

Revisions		
Revision Number	Revision Date	Revision Description

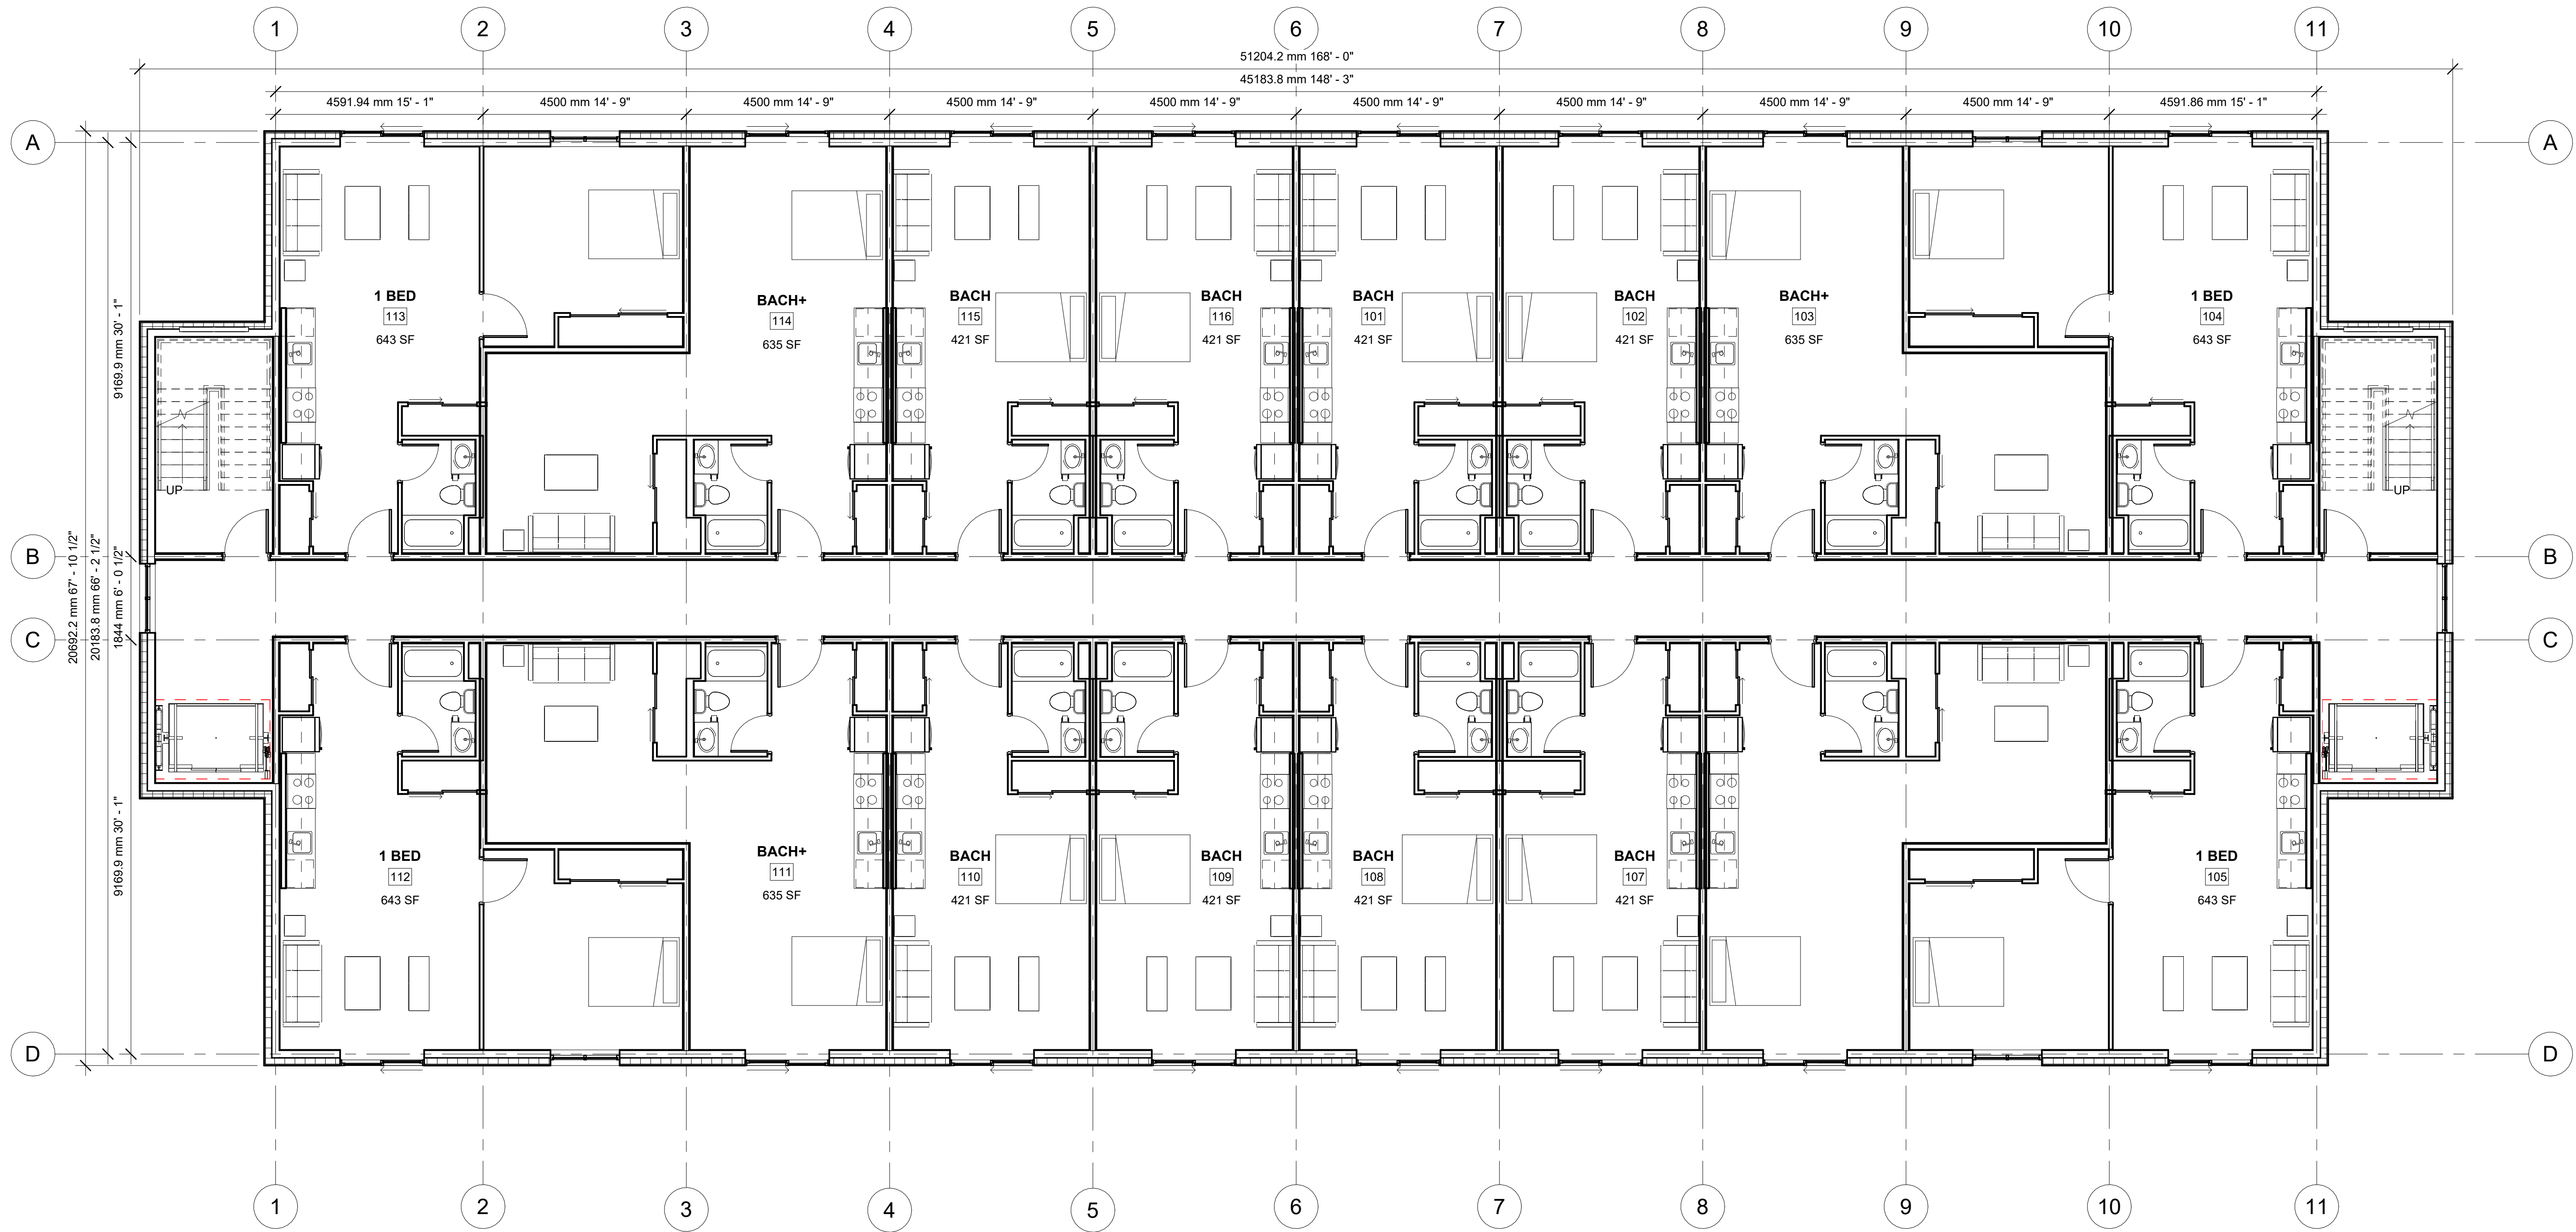

- 4 - 1 BEDROOMS
- 4 - BACHELORS + DEN
- 8 - BACHELORS
- 16 - TOTAL PER FLOOR

**Alexander Wilson Architect Inc**  
Admiralty Place  
103-20 Gore Street  
Kingston Ontario, K7L 2L1  
t. 613.545.3744 ext 213  
f. 613.545.1411

Project  
**WEST MEADOWS**

Drawing  
**FLOOR PLAN**

Drawn By	Checked By
Scale 1:75	Date 3/30/2023 1:58:19 PM
Project No. 2003	Revision
Drawing No.	<b>A905</b>


DO NOT SCALE DRAWINGS

CHECK AND VERIFY ALL DIMENSIONS BEFORE PROCEEDING WITH THE WORK.

DRAWINGS NOT TO BE USED FOR CONSTRUCTION UNLESS STAMPED AND SIGNED BY THE CONSULTANT.

THESE DRAWINGS HAVE BEEN DESIGNED IN CONFORMANCE WITH THE ONTARIO BUILDING CODE.

Revisions		
Revision Number	Revision Date	Revision Description

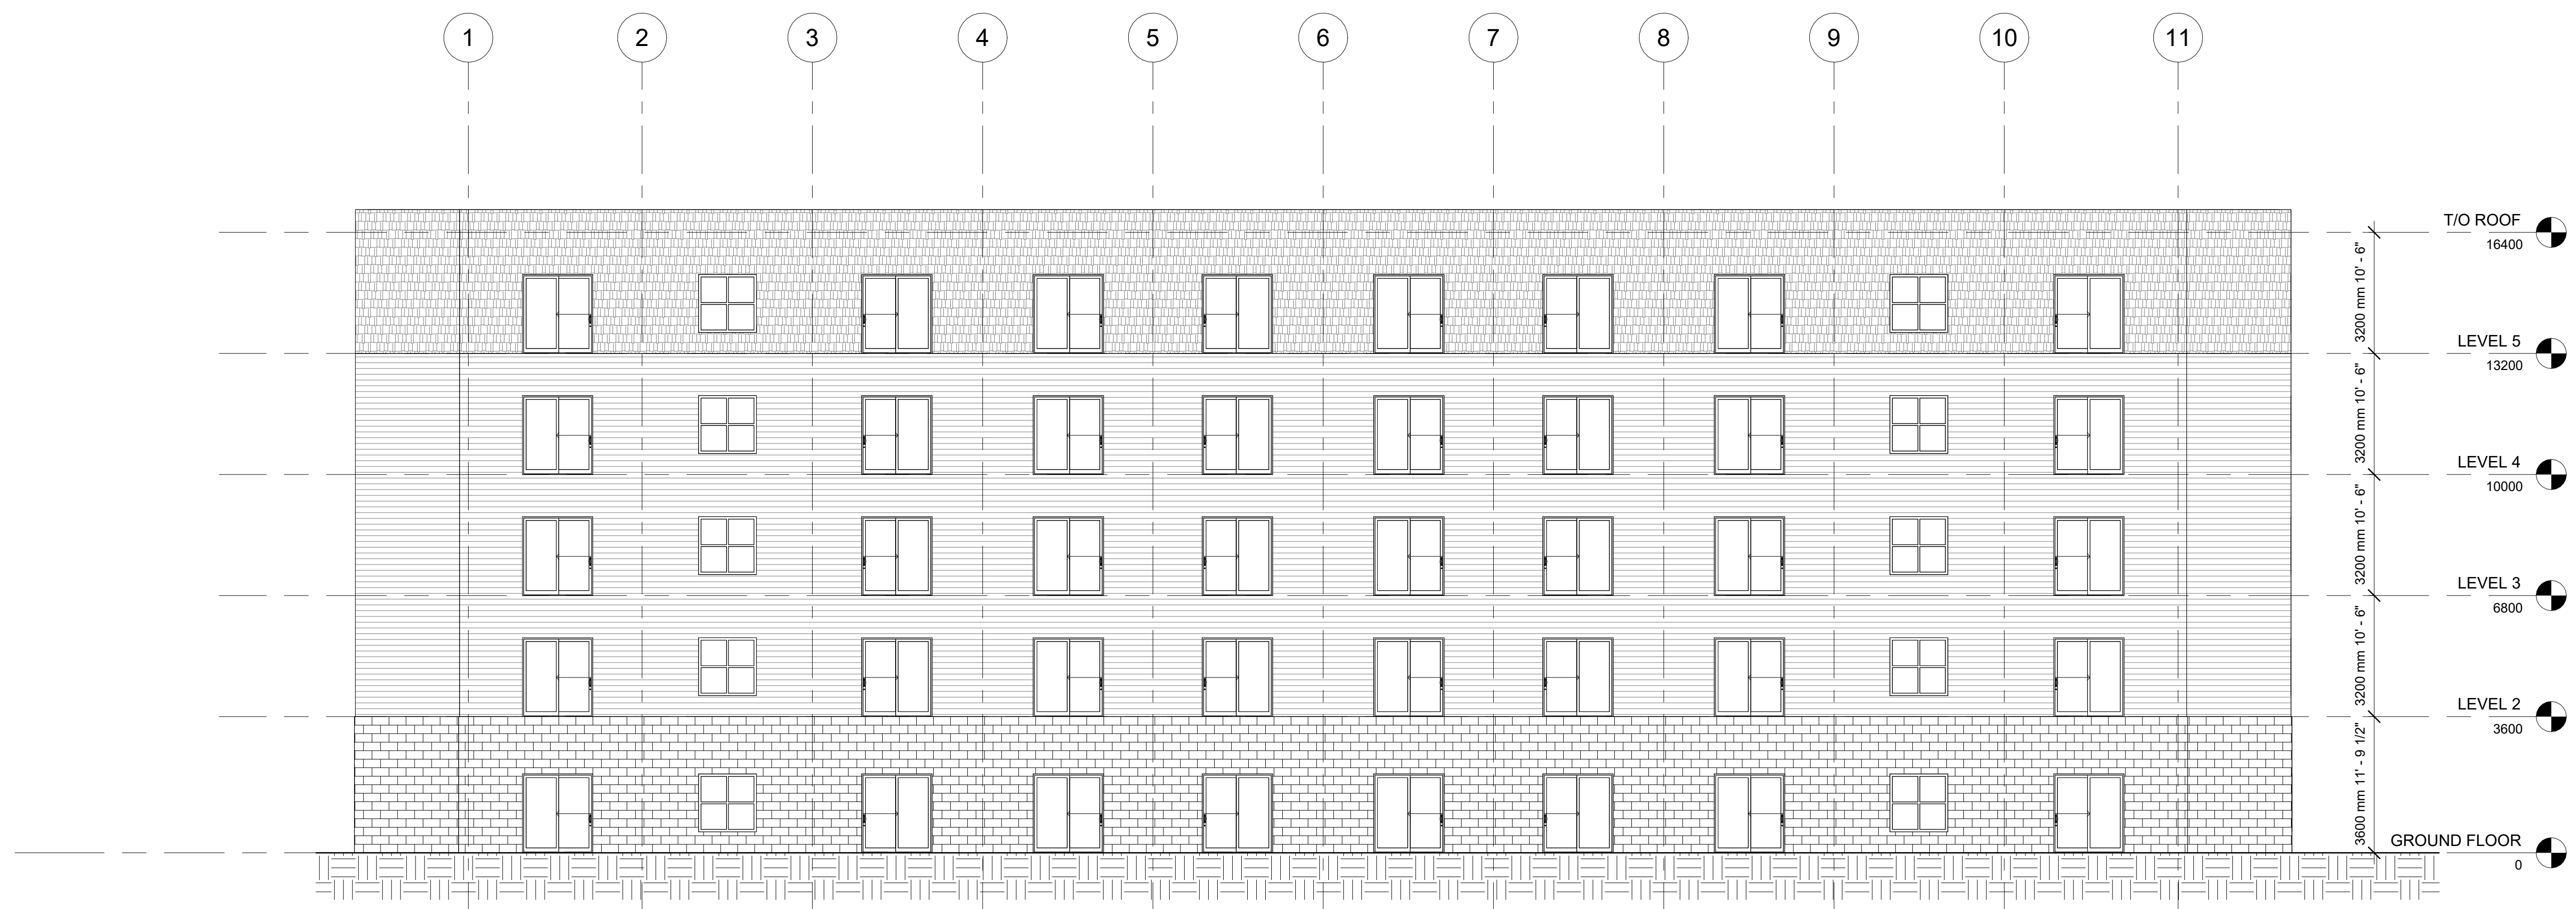

1 North  
1 : 100

**Alexander Wilson Architect Inc**  
Admiralty Place  
103-20 Gore Street  
Kingston Ontario, K7L 2L1  
t. 613.545.3744 ext 213  
f. 613.545.1411

Stamp

Project  
**WEST MEADOWS**

Drawing  
**ELEVATION**

Drawn By \_\_\_\_\_ Checked By \_\_\_\_\_

Scale 1 : 100 Date 3/30/2023 1:58:22 PM

Project No. 2003 Revision

Drawing No. **A907**