


Lynch + Comisso

ARCHITECTURE + LIGHT

570 Annette Street
Toronto, Ontario
M6S 2C2 Canada

416 762 2778 tel
416 762 9020 fax
www.lynchcomisso.com



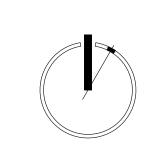

CONTRACTORS MUST VERIFY ALL
DIMENSIONS AND CONDITIONS IN THE
FIELD. ANY DISCREPANCY MUST BE
REPORTED TO LYNCH + COMISSO INC.
PRIOR TO CONSTRUCTION. THIS
DRAWING MUST NOT BE USED FOR
CONSTRUCTION UNLESS SEALED AND
SIGNED BY THE ARCHITECT.

THESE DRAWINGS ARE THE PROPERTY OF
LYNCH + COMISSO INC.
AND MUST BE RETURNED UPON
COMPLETION OF THE WORK.

AND MUST BE RETURNED UPON COMPLETION OF THE WORK.

© LYNCH + COMISSO INC.
ALL RIGHTS RESERVED. NOT TO BE REPRODUCED OR RELEASED IN ANY FORM WITHOUT THE WRITTEN AUTHORIZATION OF LYNCH + COMISSO INC.

ISSUANCES:

DO NOT SCALE DRAWINGS.

 02 REVISED ROOF FOR CoA
 17 APR 2025

 01 PERMIT
 17 DEC 2024

HEPWORTH, COLBORNE

PROJECT NAME:

SMOKES POINT PASSIVE HOUSE

657C SMOKES POINT ROAD CARRYING PLACE, ON KOKILO

FEBRUARY 2023

DRAWN BY: CHECKED BY:

WGB SC

DRAWING NAME:

SECOND FLOOR PLAN


SCALE:

1/4" = 1'-0"

DRAWING #:

A102

2302

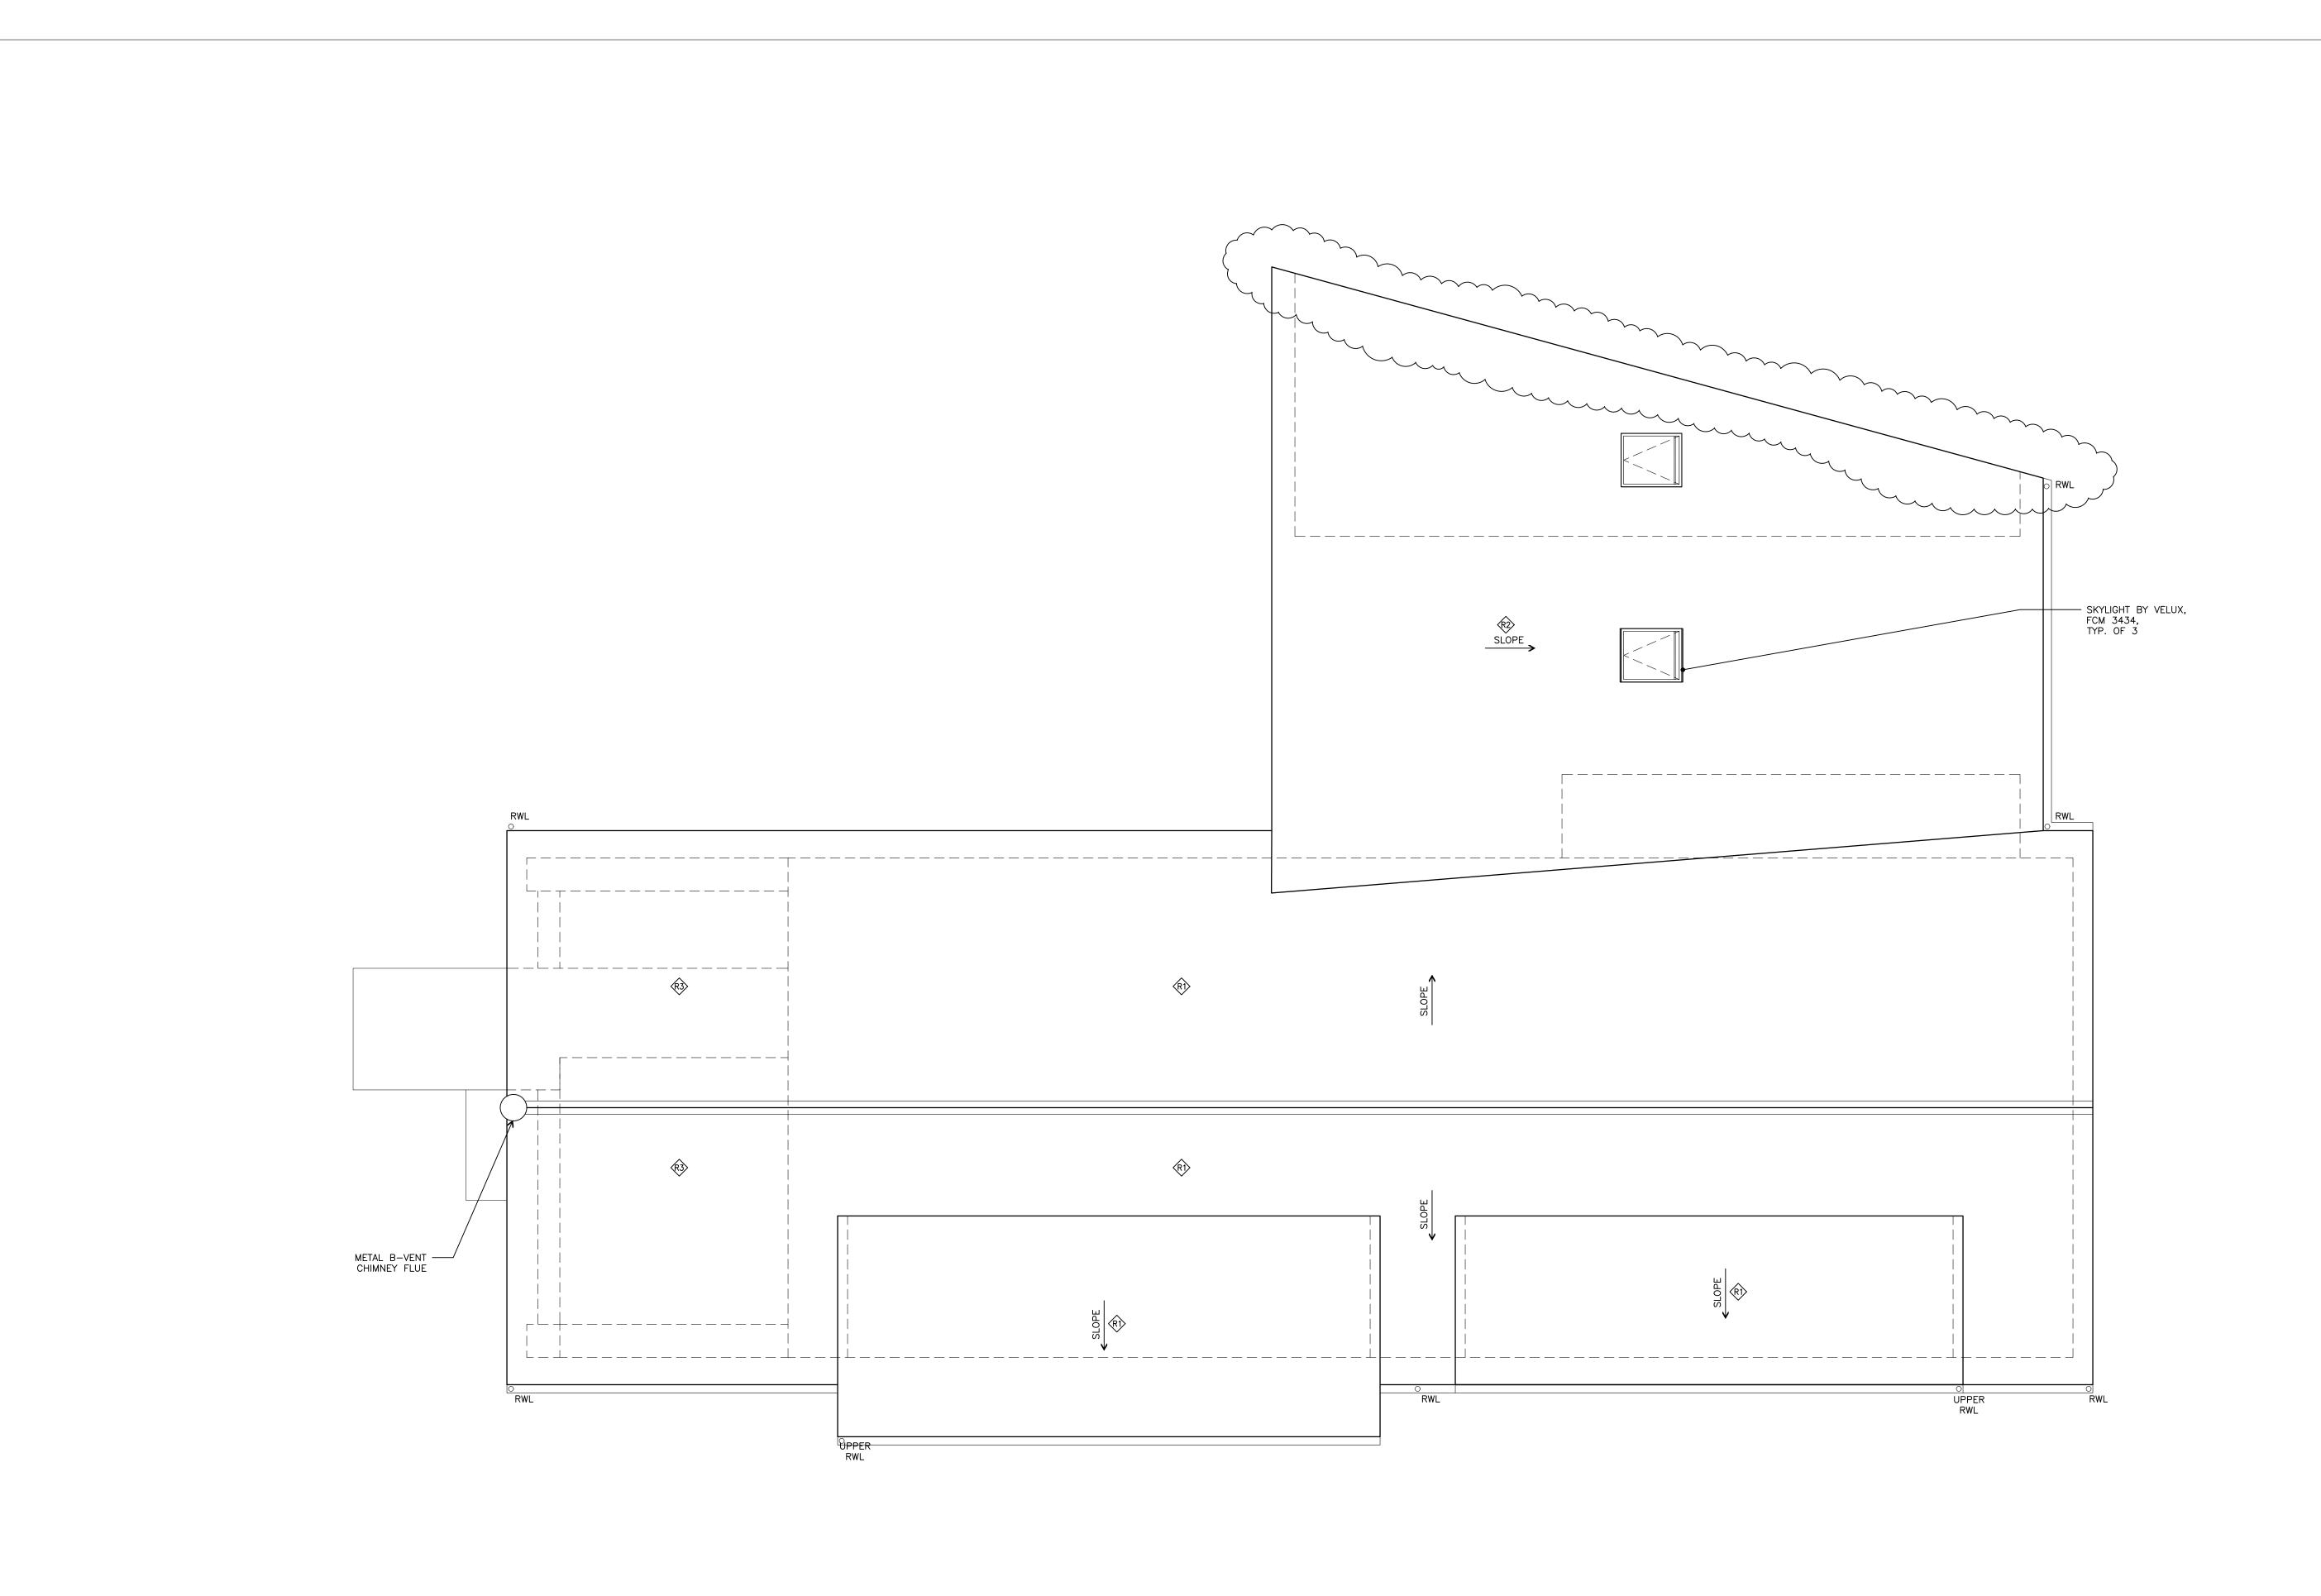

Lynch + Comisso


ARCHITECTURE + LIGHT

570 Annette Street
Toronto, Ontario
M6S 2C2 Canada

416 762 2778 tel
416 762 9020 fax

www.lynchcomisso.com



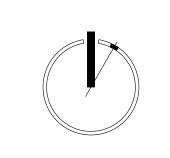

CONTRACTORS MUST VERIFY ALL
DIMENSIONS AND CONDITIONS IN THE
FIELD. ANY DISCREPANCY MUST BE
REPORTED TO LYNCH + COMISSO INC.
PRIOR TO CONSTRUCTION. THIS
DRAWING MUST NOT BE USED FOR
CONSTRUCTION UNLESS SEALED AND
SIGNED BY THE ARCHITECT.

THESE DRAWINGS ARE THE PROPERTY OF

THESE DRAWINGS ARE THE PROPERTY OF LYNCH + COMISSO INC.
AND MUST BE RETURNED UPON COMPLETION OF THE WORK.

© LYNCH + COMISSO INC.
ALL RIGHTS RESERVED. NOT TO BE

© LYNCH + COMISSO INC.
ALL RIGHTS RESERVED. NOT TO BE
REPRODUCED OR RELEASED IN ANY FORM
WITHOUT THE WRITTEN
AUTHORIZATION OF
LYNCH + COMISSO INC.

DO NOT SCALE DRAWINGS.

ISSUANCES:

 02
 REVISED ROOF FOR CoA
 17 APR 2025

 01
 PERMIT
 17 DEC 2024

HEPWORTH, COLBORNE

PROJECT NAME:

SMOKES POINT
PASSIVE HOUSE

657C SMOKES POINT ROAD CARRYING PLACE, ON KOK I LO

DATE:

FEBRUARY 2023

DRAWN BY: CHECKED

DRAWN BY: CHECKED BY:

WGB SC

ROOF PLAN

SCALE:

1/4" = 1'-0"

DRAWING #:

A103

PROJECT No : 2302