


A Upper Floor Plan
1/4" = 1'-0"

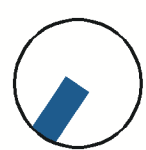


NO.	DATE	ISSUED FOR	BY
1	9.06.2024	Issued for Review	AKS

DRAWING
Upper Floor Plan


andrewsmith
buildingdesign
inc

T 289.252.2332 www.aksmthdesign.com
200A division street, cobourg, on k9a 3p7

DESIGNED	AKS	SHEET
DRAWN	AKS	A2
REVIEWED	AKS	
DATE	9.06.2024	

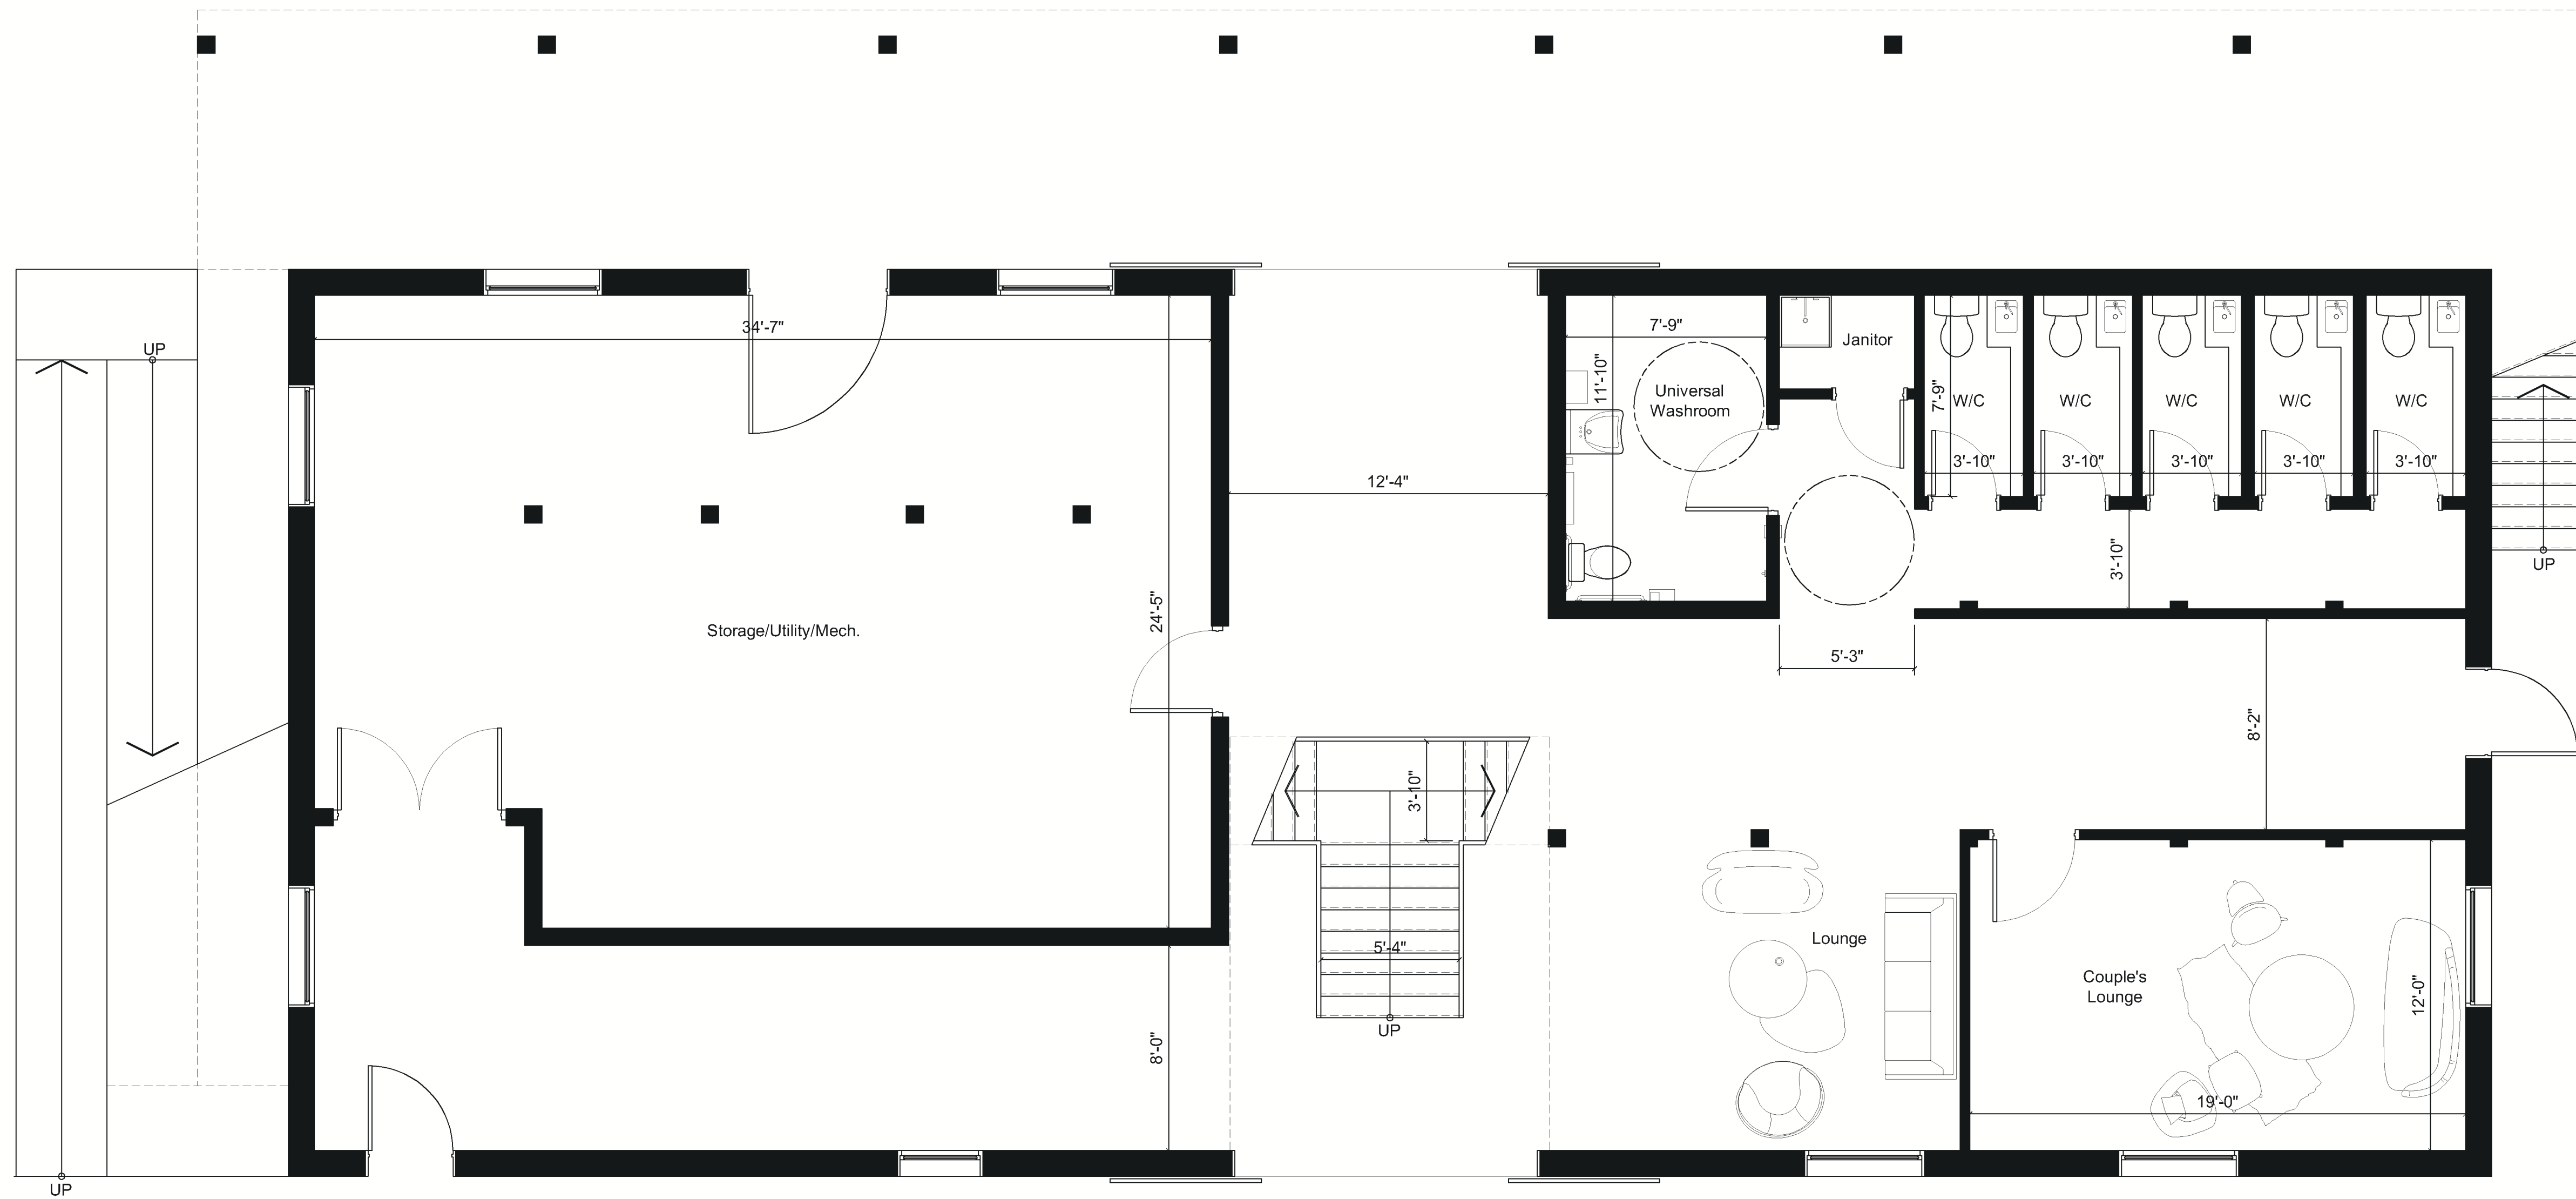

A Lower Floor Plan
1/4" = 1'-0"

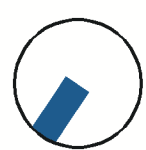

NO.	DATE	ISSUED FOR	BY
1	9.06.2024	Issued for Review	AKS

DRAWING

Lower Floor Plan

andrewsmith
buildingdesign
inc

T 289.252.2332 www.aksmitdesign.com
200A division street, cobourg, on k9a 3p7

DESIGNED	AKS	SHEET
DRAWN	AKS	A1
REVIEWED	AKS	
DATE	9.06.2024	