


VILLENEUVE DRIVE

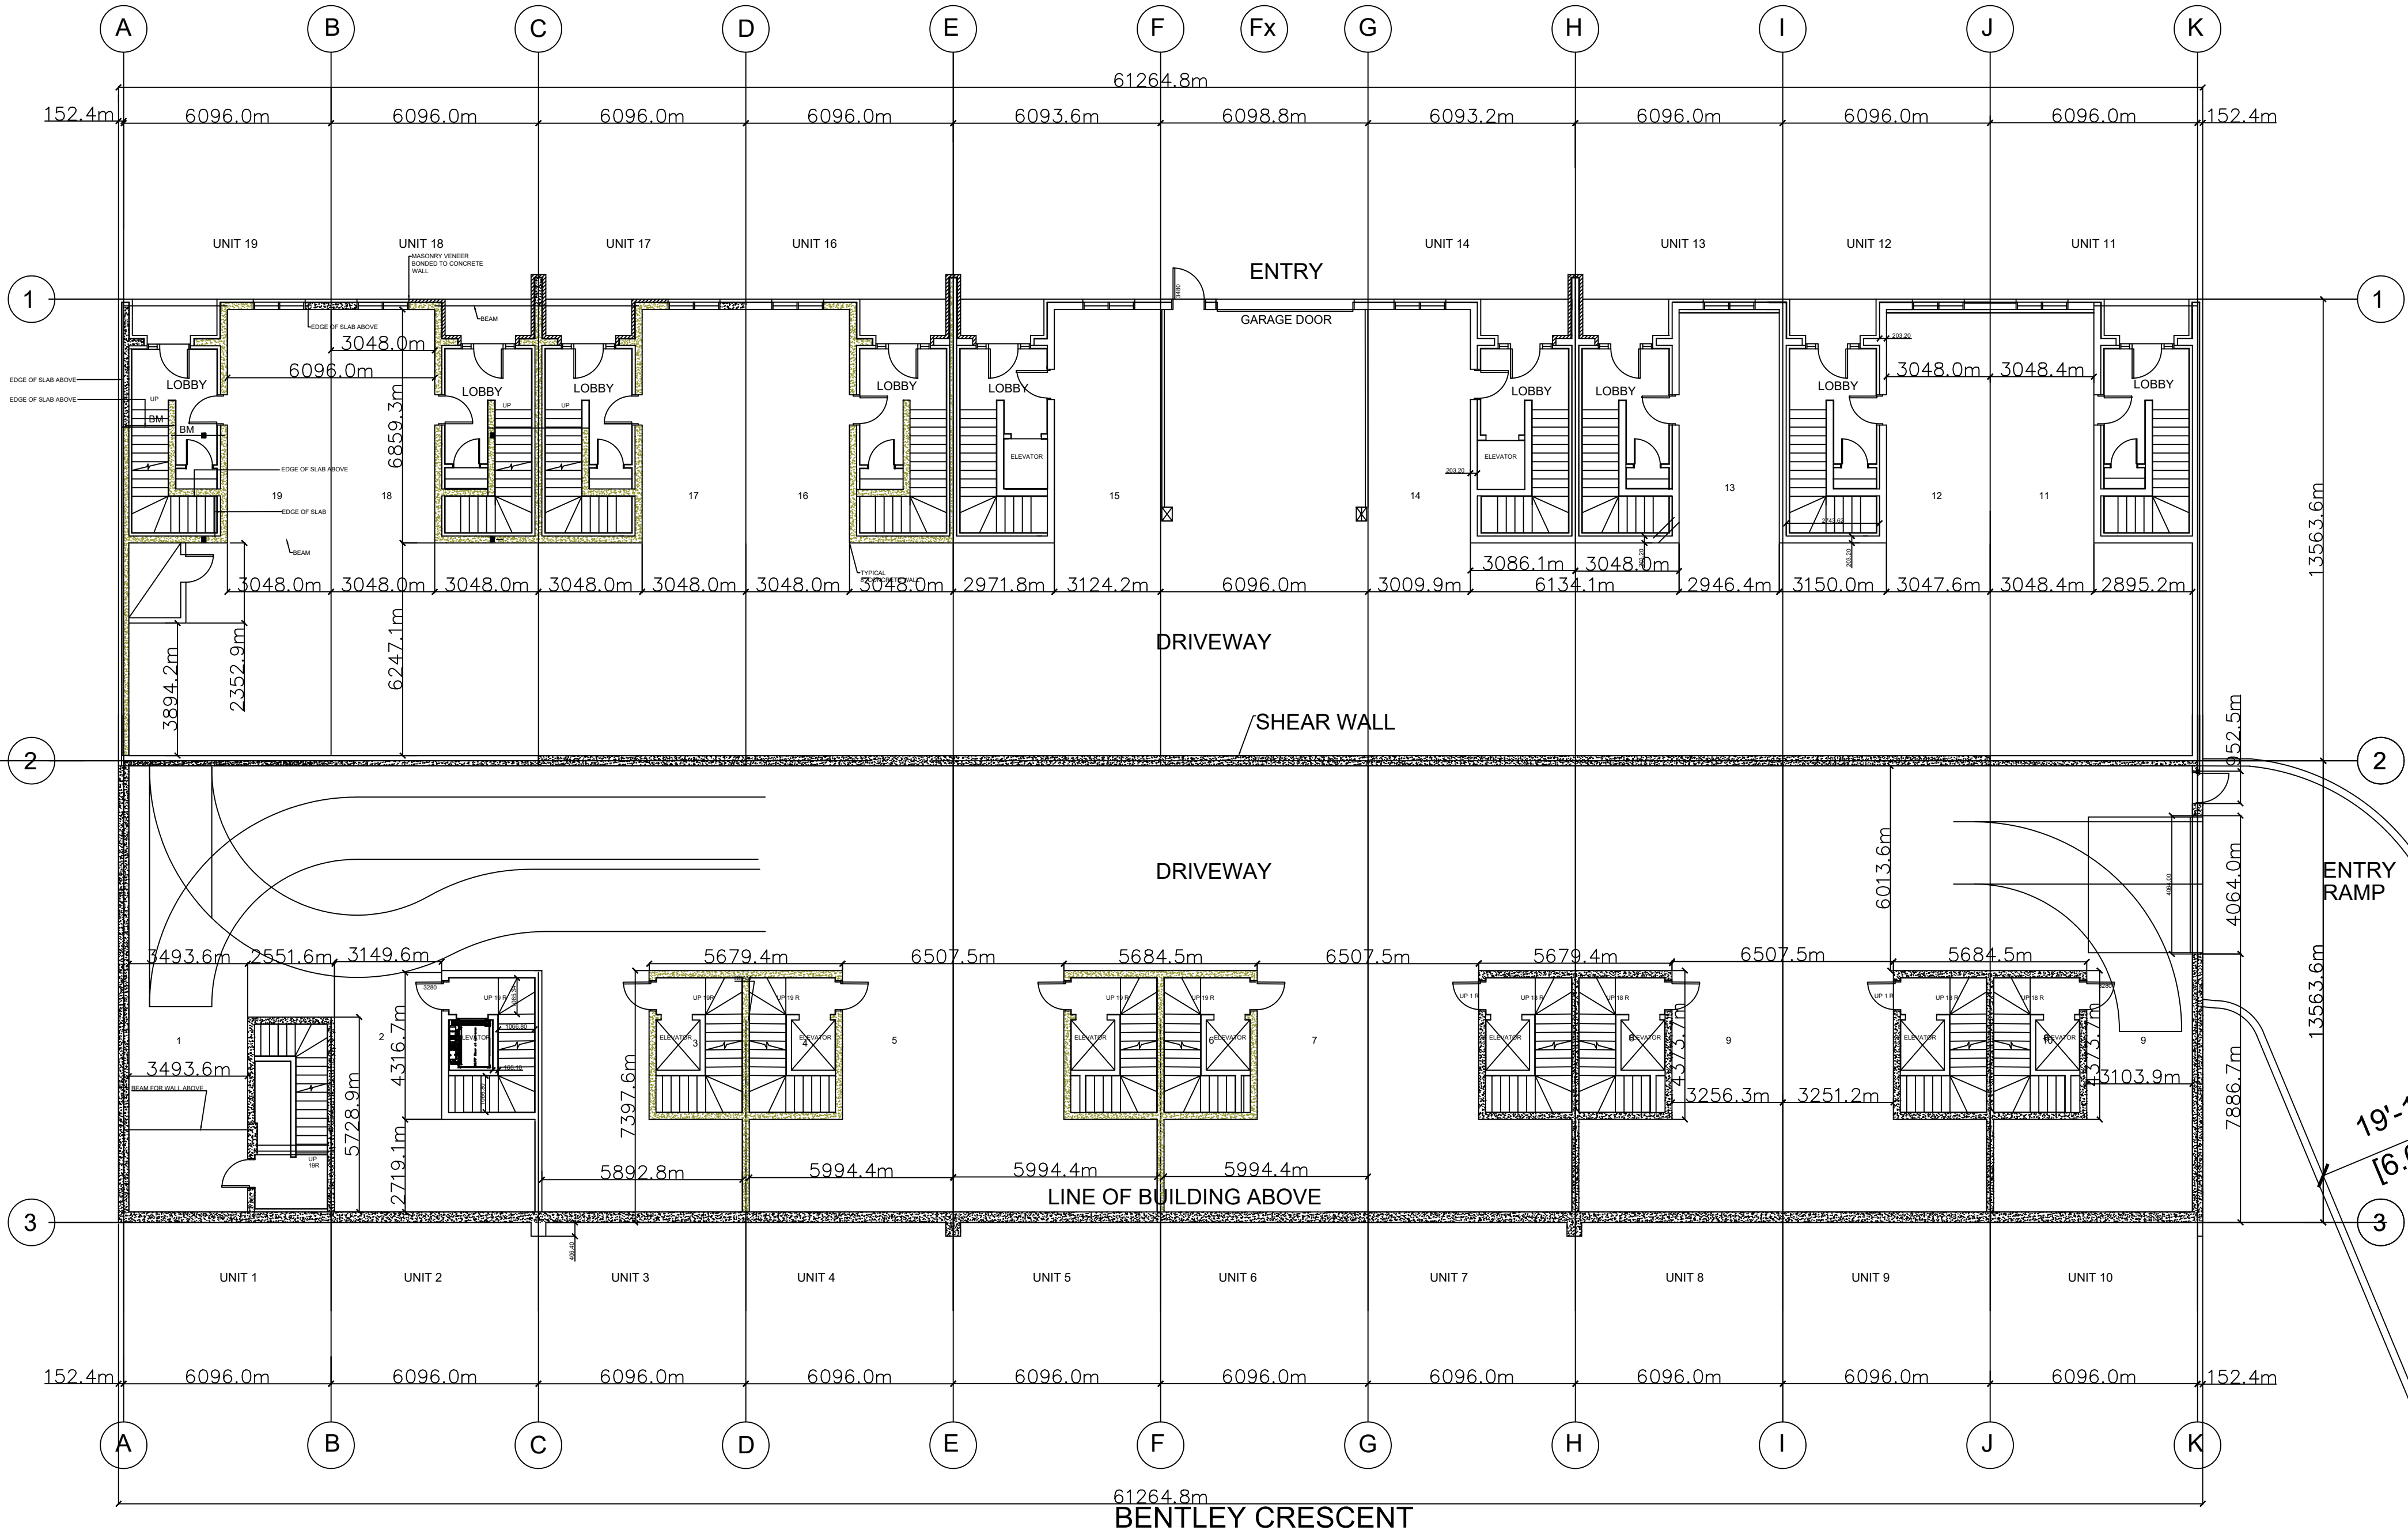

19'-11 1/2"
[6.09 m]

Glenn Dowds
CERTIFIED DESIGNER 40863
PHONE 613-403-1695
e-mail gdowns@gmail.com

....._Desktopport picton logo.jpg

DO NOT SCALE DRAWINGS

Builder is responsible for all dimensions and site conditions. Report any errors or omissions immediately to the designer. Do not proceed in uncertainty.

REVISIONS

NO.	DESCRIPTION	DATE





BLOCK-204 PORT PICTON
BASEMENT FLOOR PLAN

ALL CONSTRUCTION TO COMPLY WITH APPLICABLE ONTARIO BUILDING CODE REQUIREMENTS

Dwn. NP Date dwn. 2025-05-21


Scale 3/32" = 1'-0" Page A-1

VILLENEUVE DRIVE

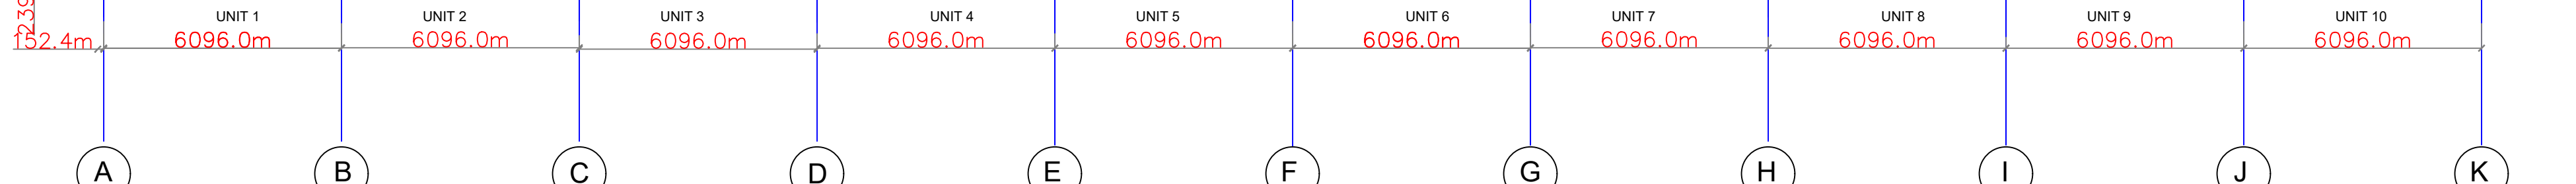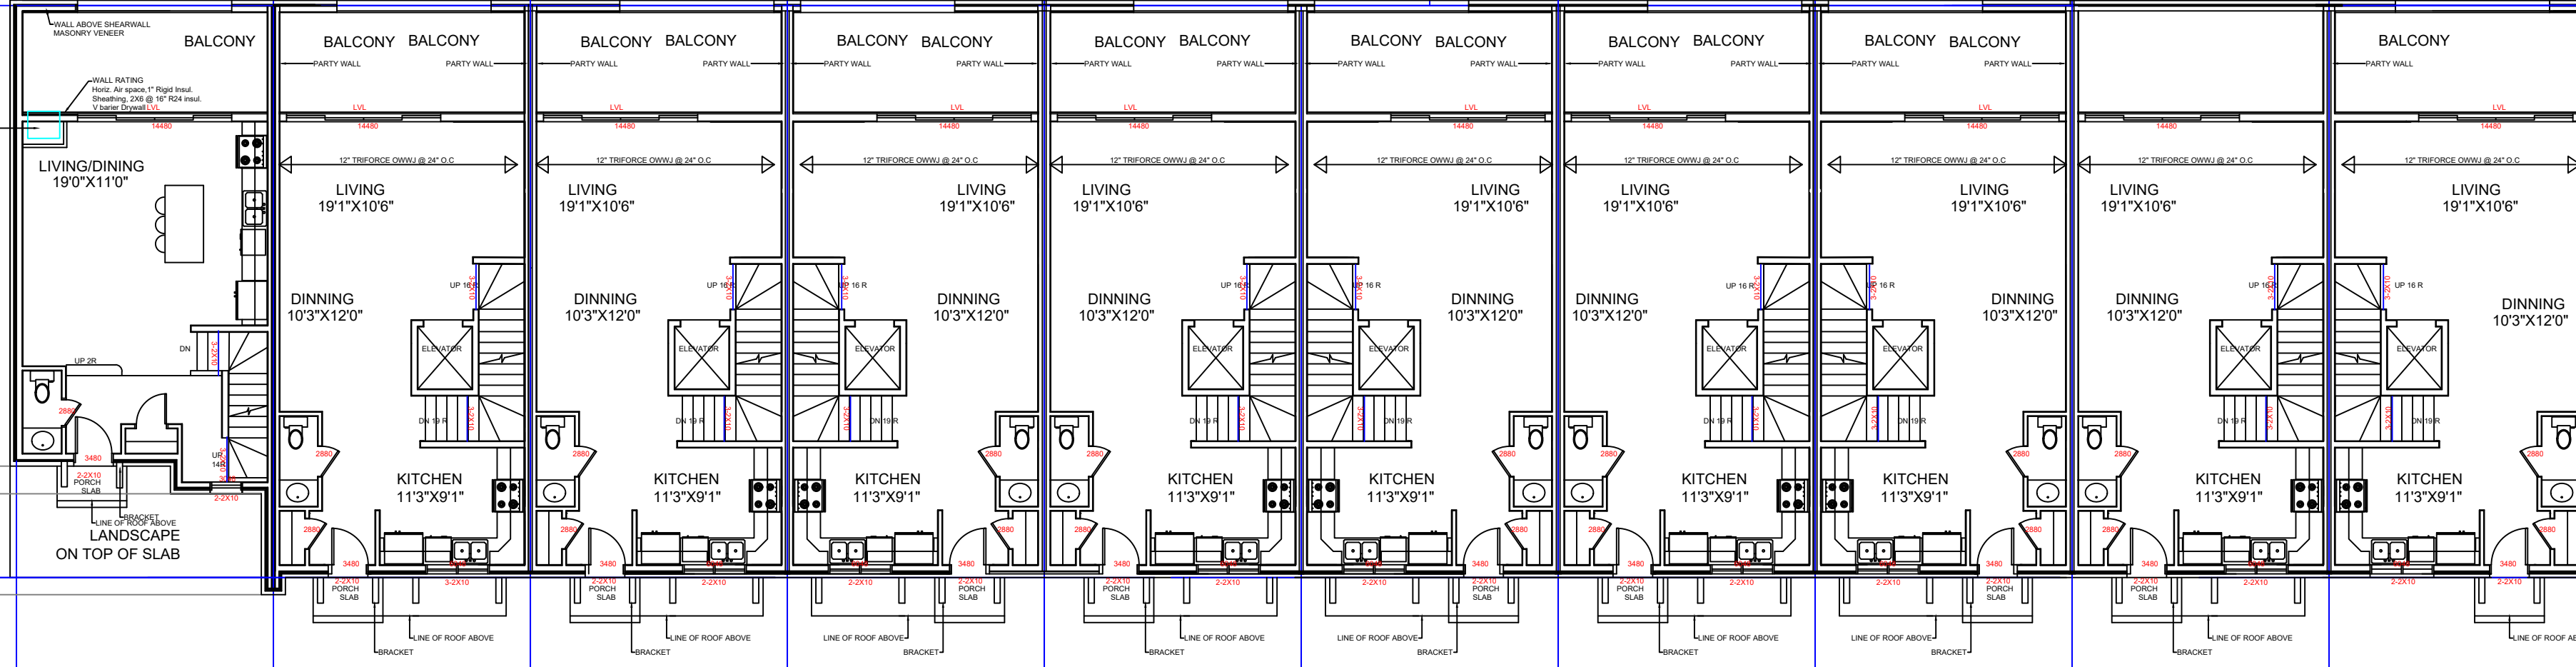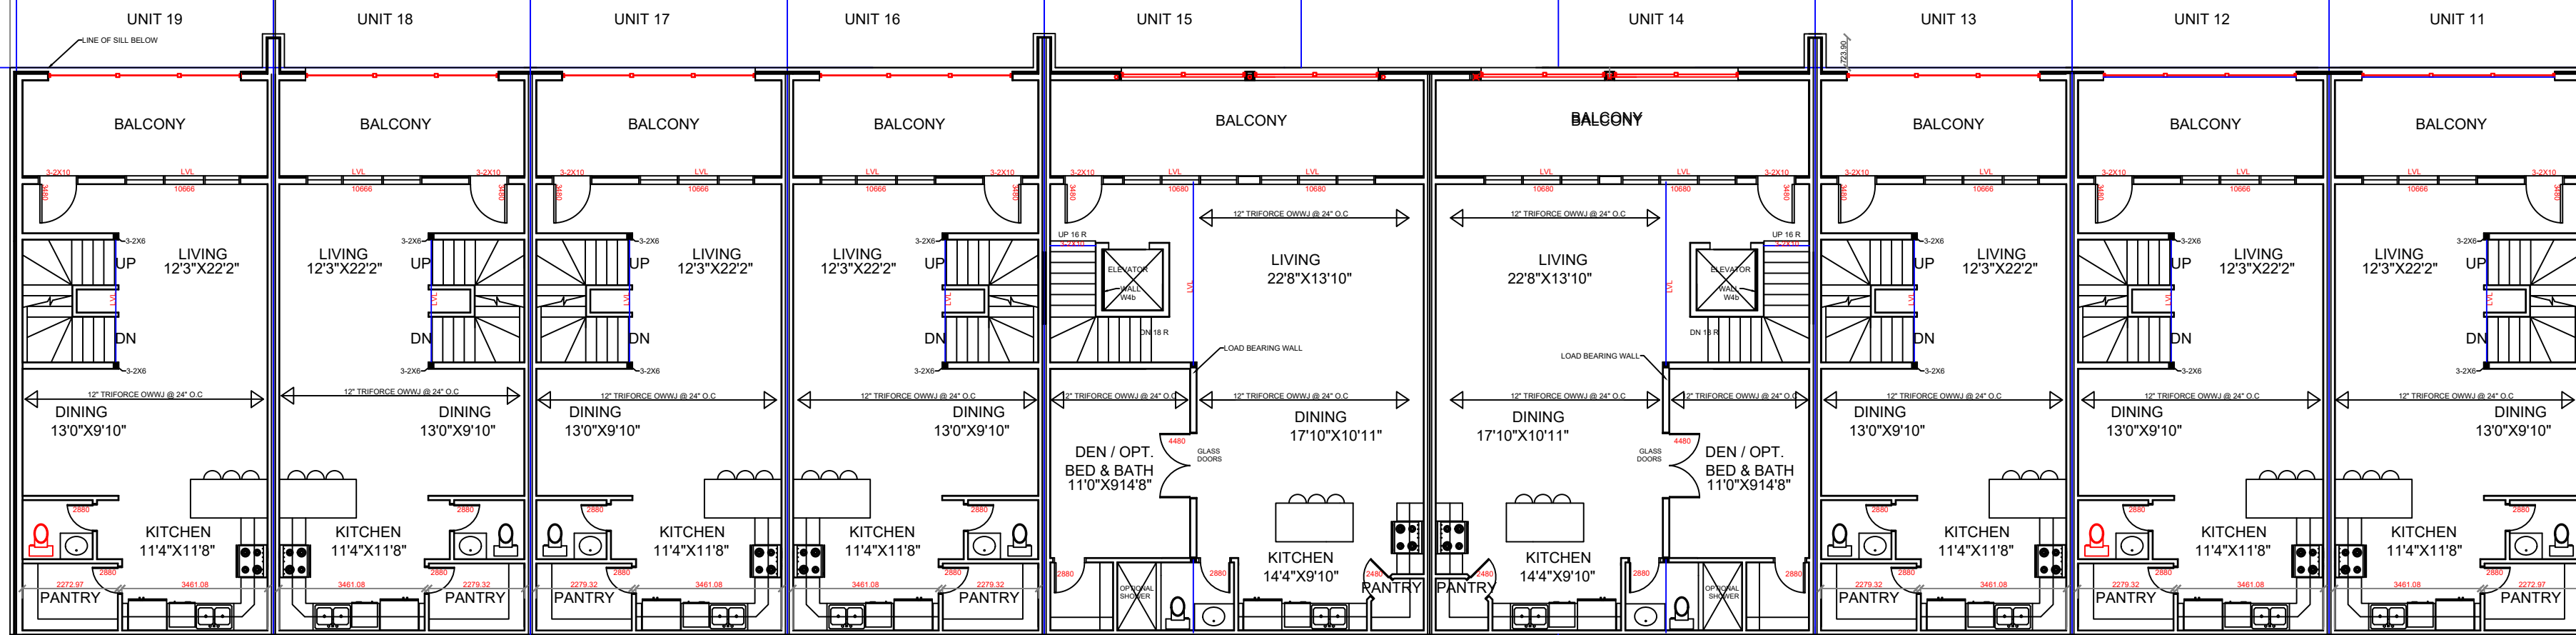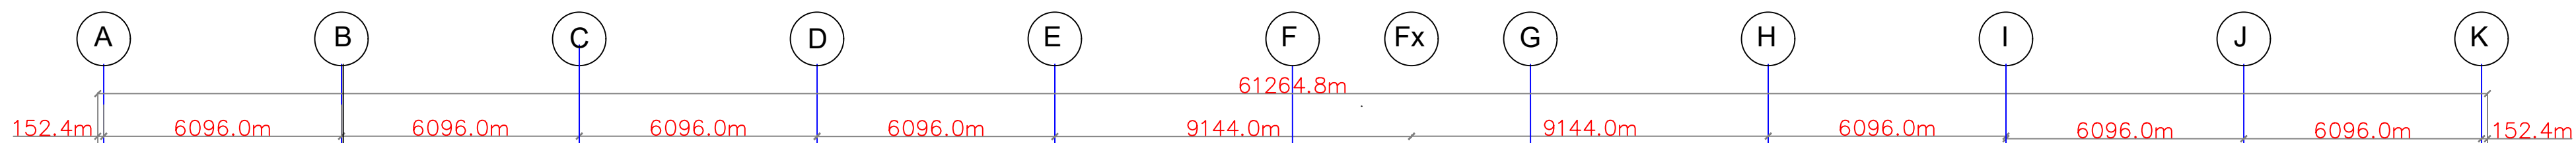

BENTLEY CRESCENT

VILLENEUVE DRIVE

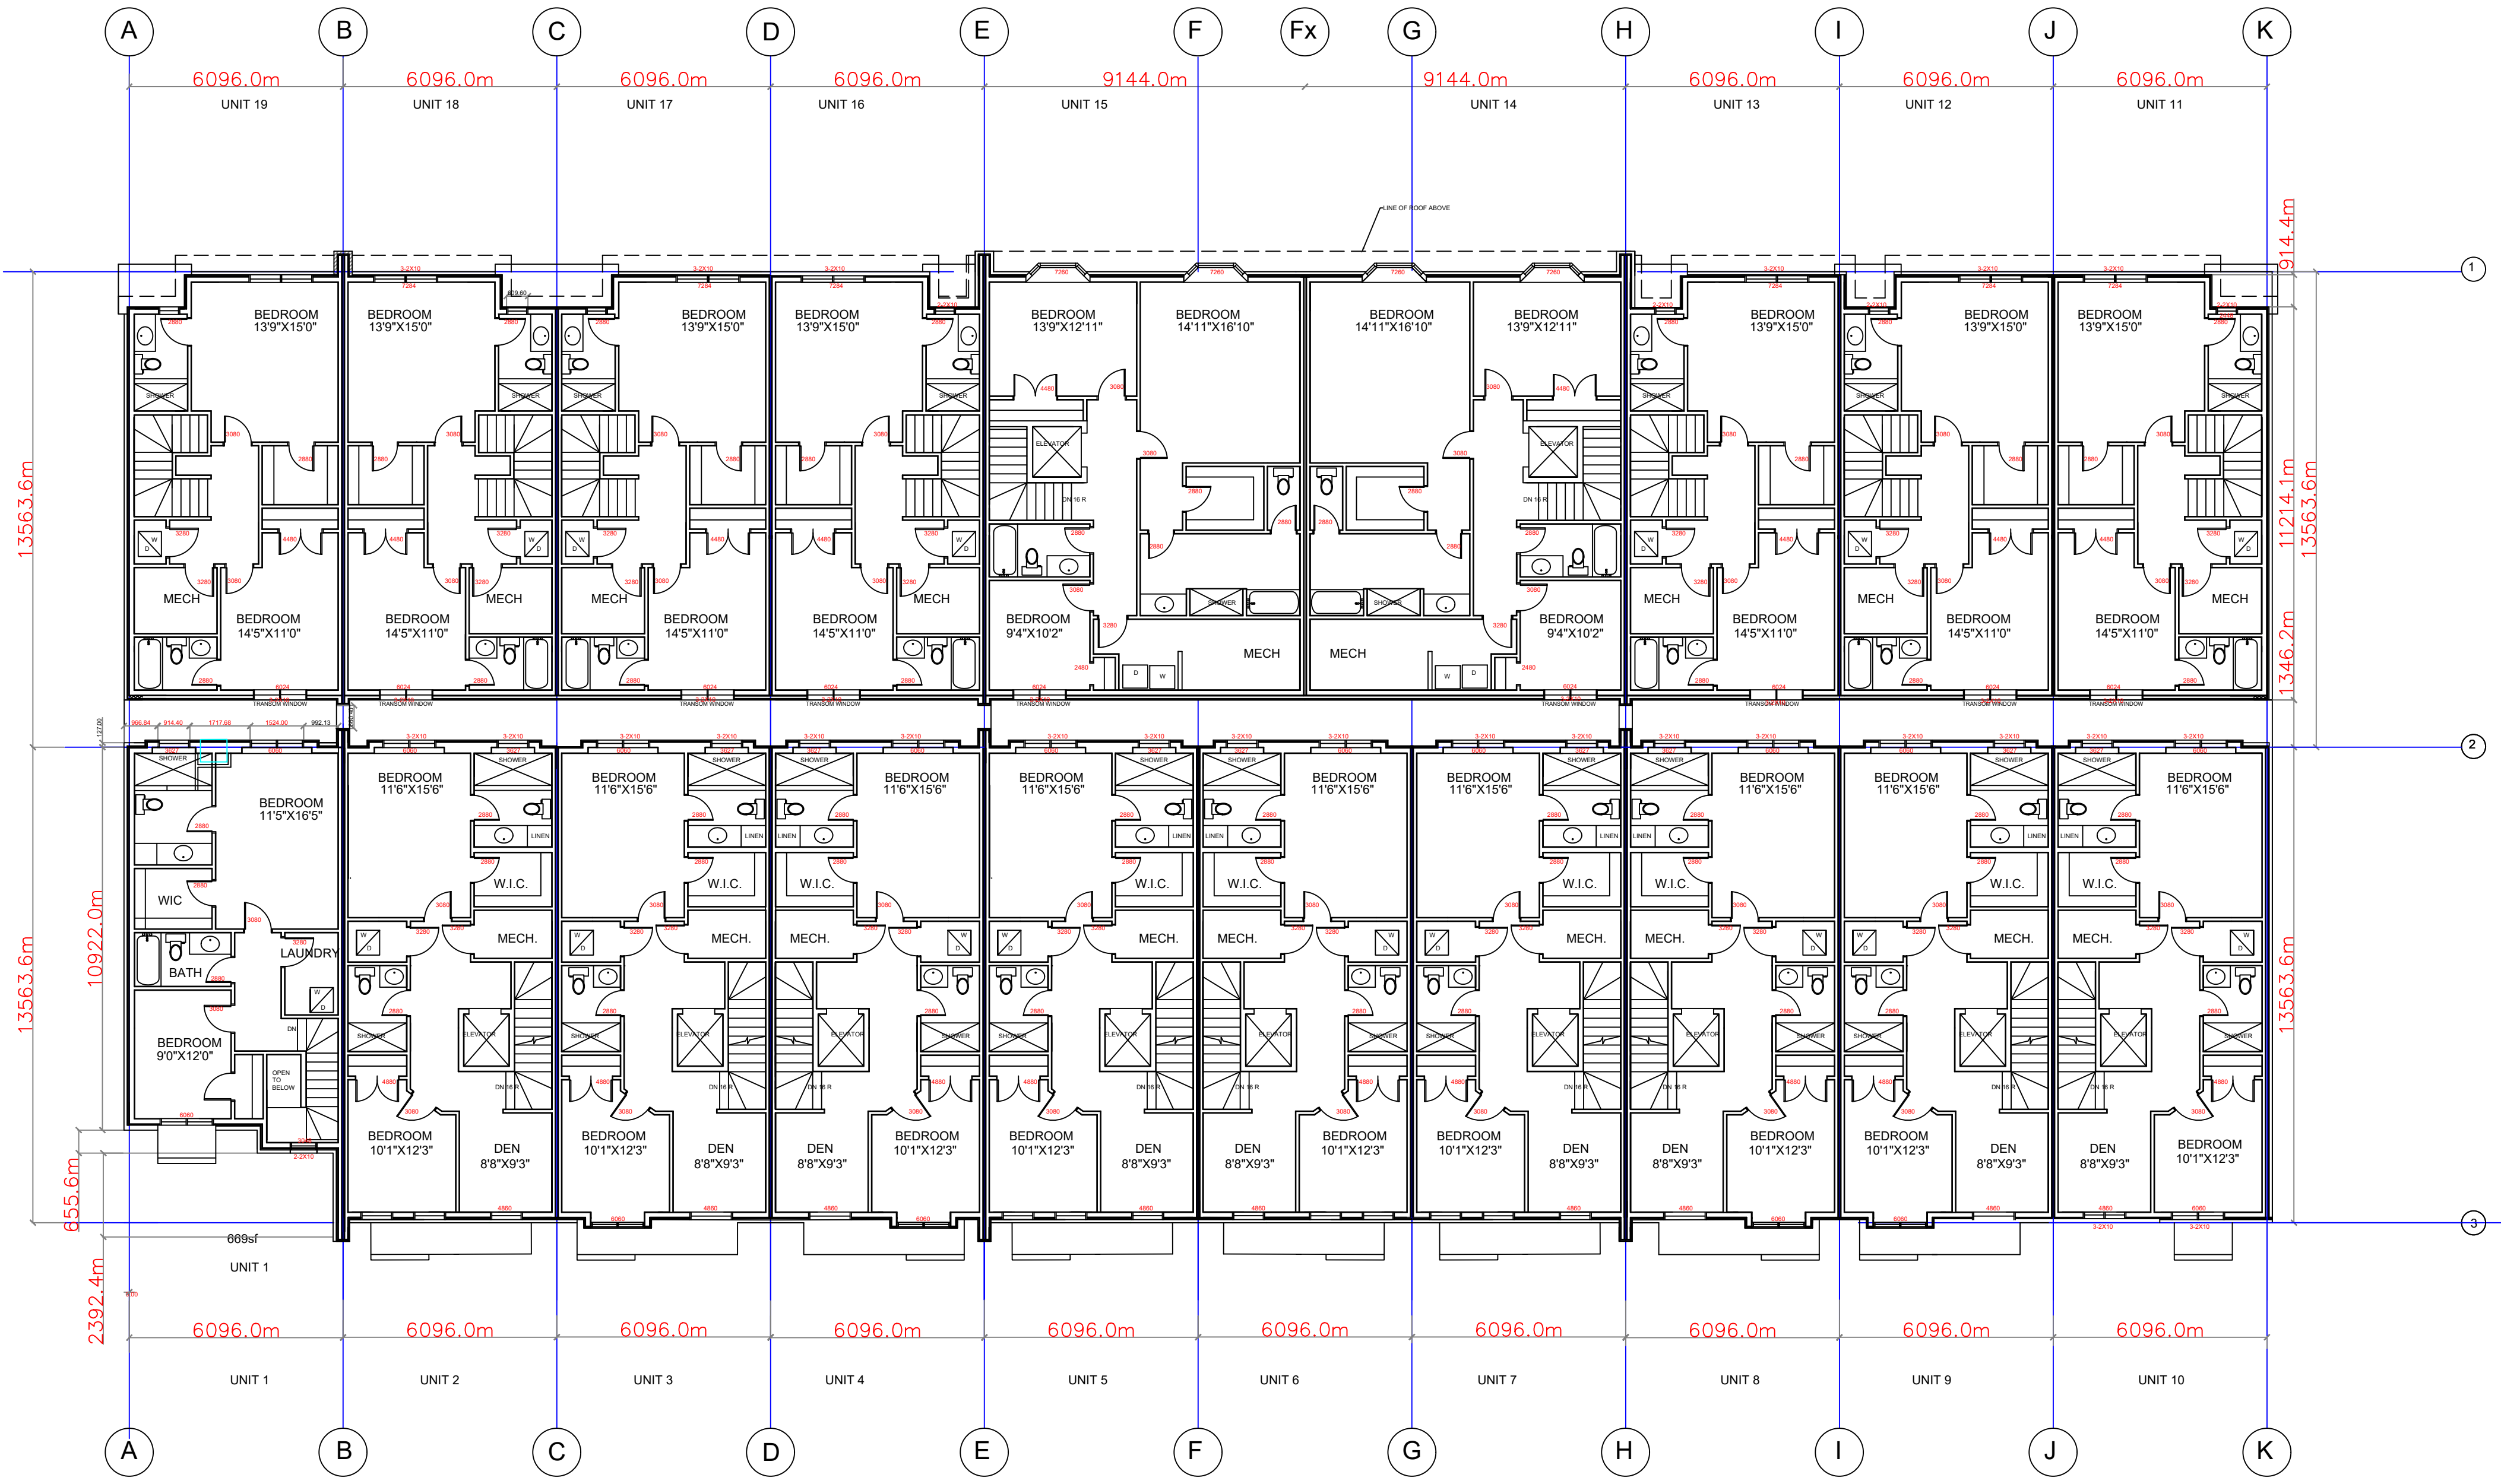

BENTLEY CRESCENT

Glenn Dowds
 CERTIFIED DESIGNER 40863
 PHONE 613-493-1695
 e-mail gdowds@gmail.com

.....\Desktop\port-picton-2pg.dwg

DO NOT SCALE DRAWINGS
 Builder is responsible for all dimensions and site conditions. Report any errors or omissions immediately to the designer. Do not proceed in uncertainty.

REVISIONS

NO.	DESCRIPTION

BLOCK-204 PORT PICTON
 SECOND FLOOR PLAN

ALL CONSTRUCTION TO COMPLY WITH APPLICABLE ONTARIO BUILDING CODE REQUIREMENTS

Dwn. NP
 Date dwn. 2025-05-21

Scale 3/32" = 1'-0"
 Page A-3



VILLENEUVE DRIVE
WATER FRONT SIDE



BENTLEY CRESCENT
BRIDGE STREET SIDE

Glenn Dowds
CERTIFIED DESIGNER 40863
PHONE 613-403-1695
e-mail gdowds@gmail.com


.....\Desktop\port picton logo.jpg

DO NOT SCALE DRAWINGS
Builder is responsible for all dimensions and site conditions. Report any errors or omissions immediately to the designer. Do not proceed in uncertainty.

REVISIONS

BLOCK-204 PORT PICTON
FRONT & REAR ELEVATIONS
ALL CONSTRUCTION TO COMPLY WITH APPLICABLE ONTARIO BUILDING CODE REQUIREMENTS

Dwn. NP	Date dwn. 2025-05-21
Scale 3/32" = 1'-0"	Page A-4

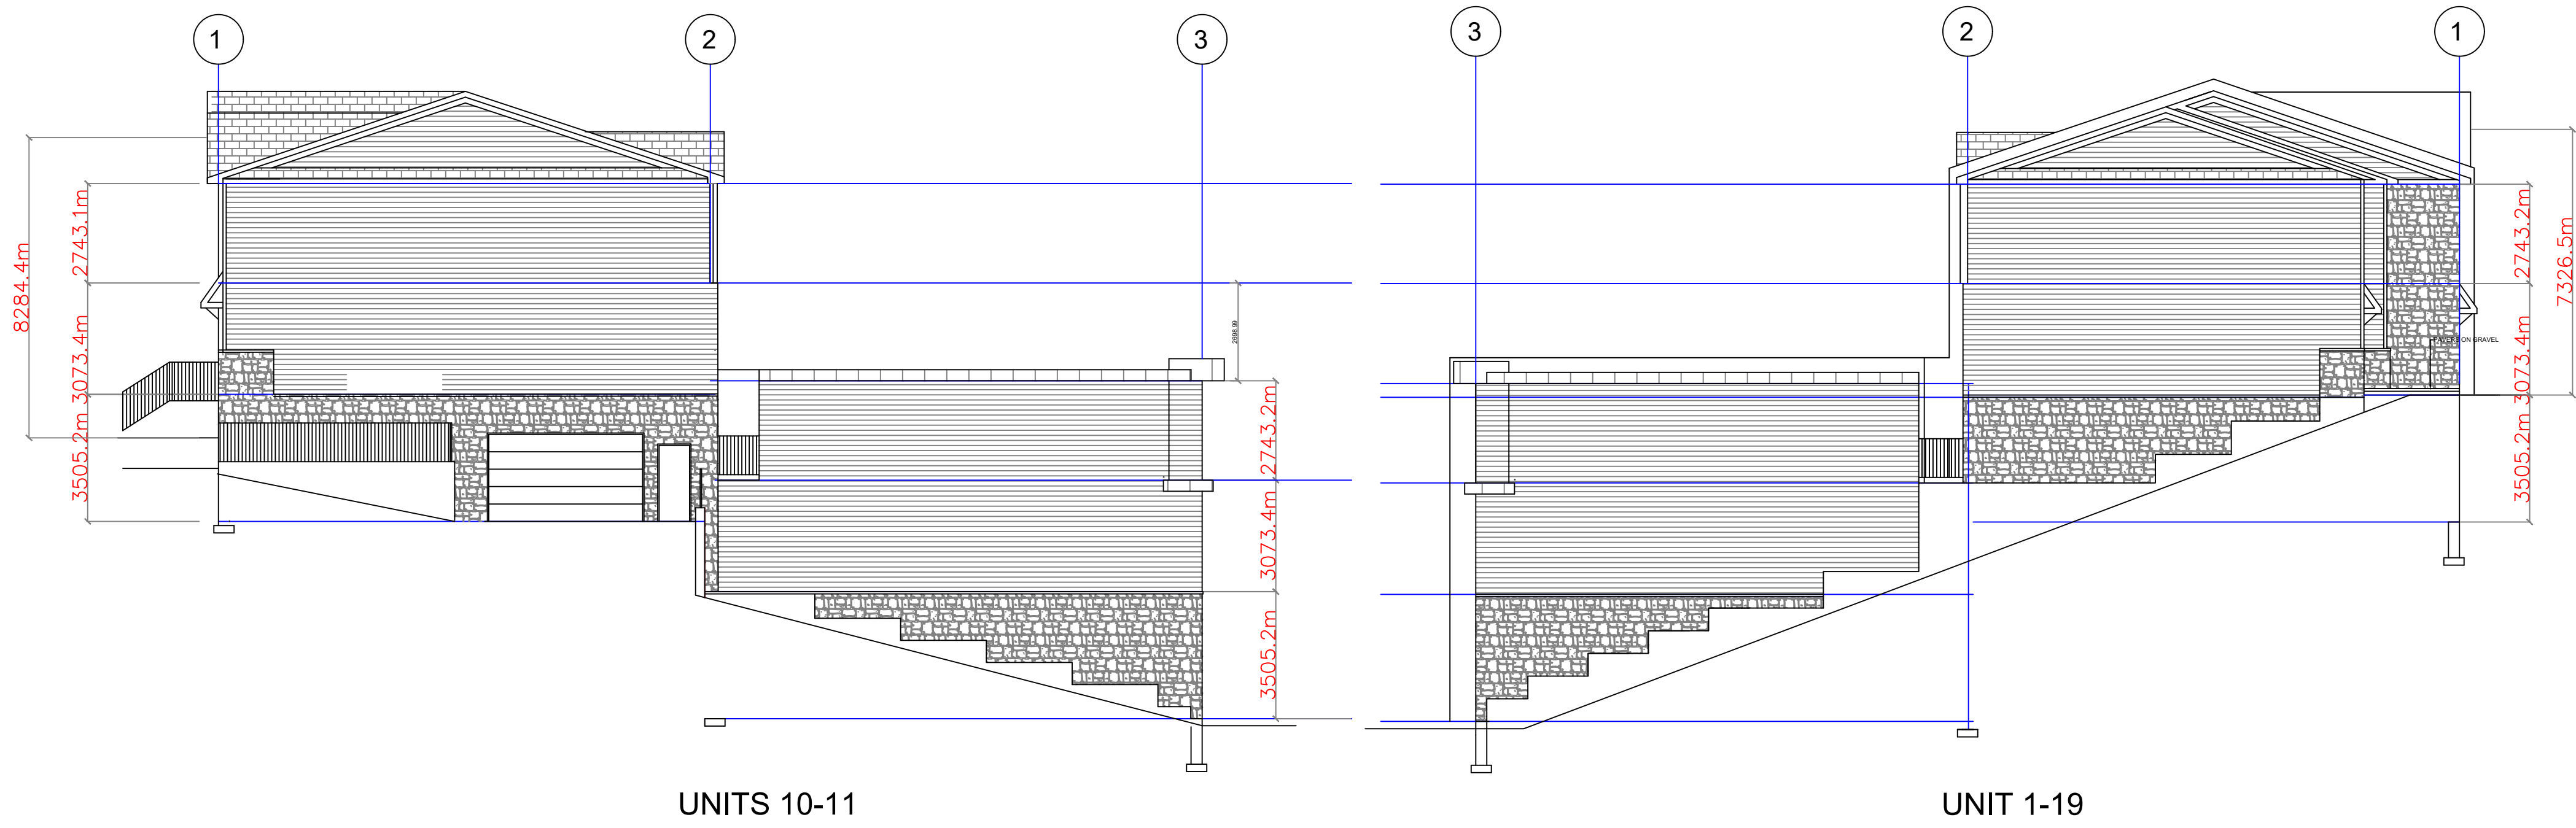

UNITS 10-11

UNIT 1-19

Glenn Dowds
 CERTIFIED DESIGNER 40863
 PHONE 613-403-1695
 e-mail gdowds@gmail.com

.....\Desktop\port picton high.jpg

DO NOT SCALE DRAWINGS
 Builder is responsible for all dimensions and site conditions.
 Report any errors or omissions immediately to the designer.
 Do not proceed in uncertainty.

REVISIONS	

BLOCK-204 PORT PICTON
 SIDE ELEVATIONS

ALL CONSTRUCTION TO COMPLY WITH APPLICABLE ONTARIO BUILDING CODE REQUIREMENTS

Dwn. NP	Date dwn. 2025-05-21
Scale 3/32" = 1'-0"	Page A-5

