


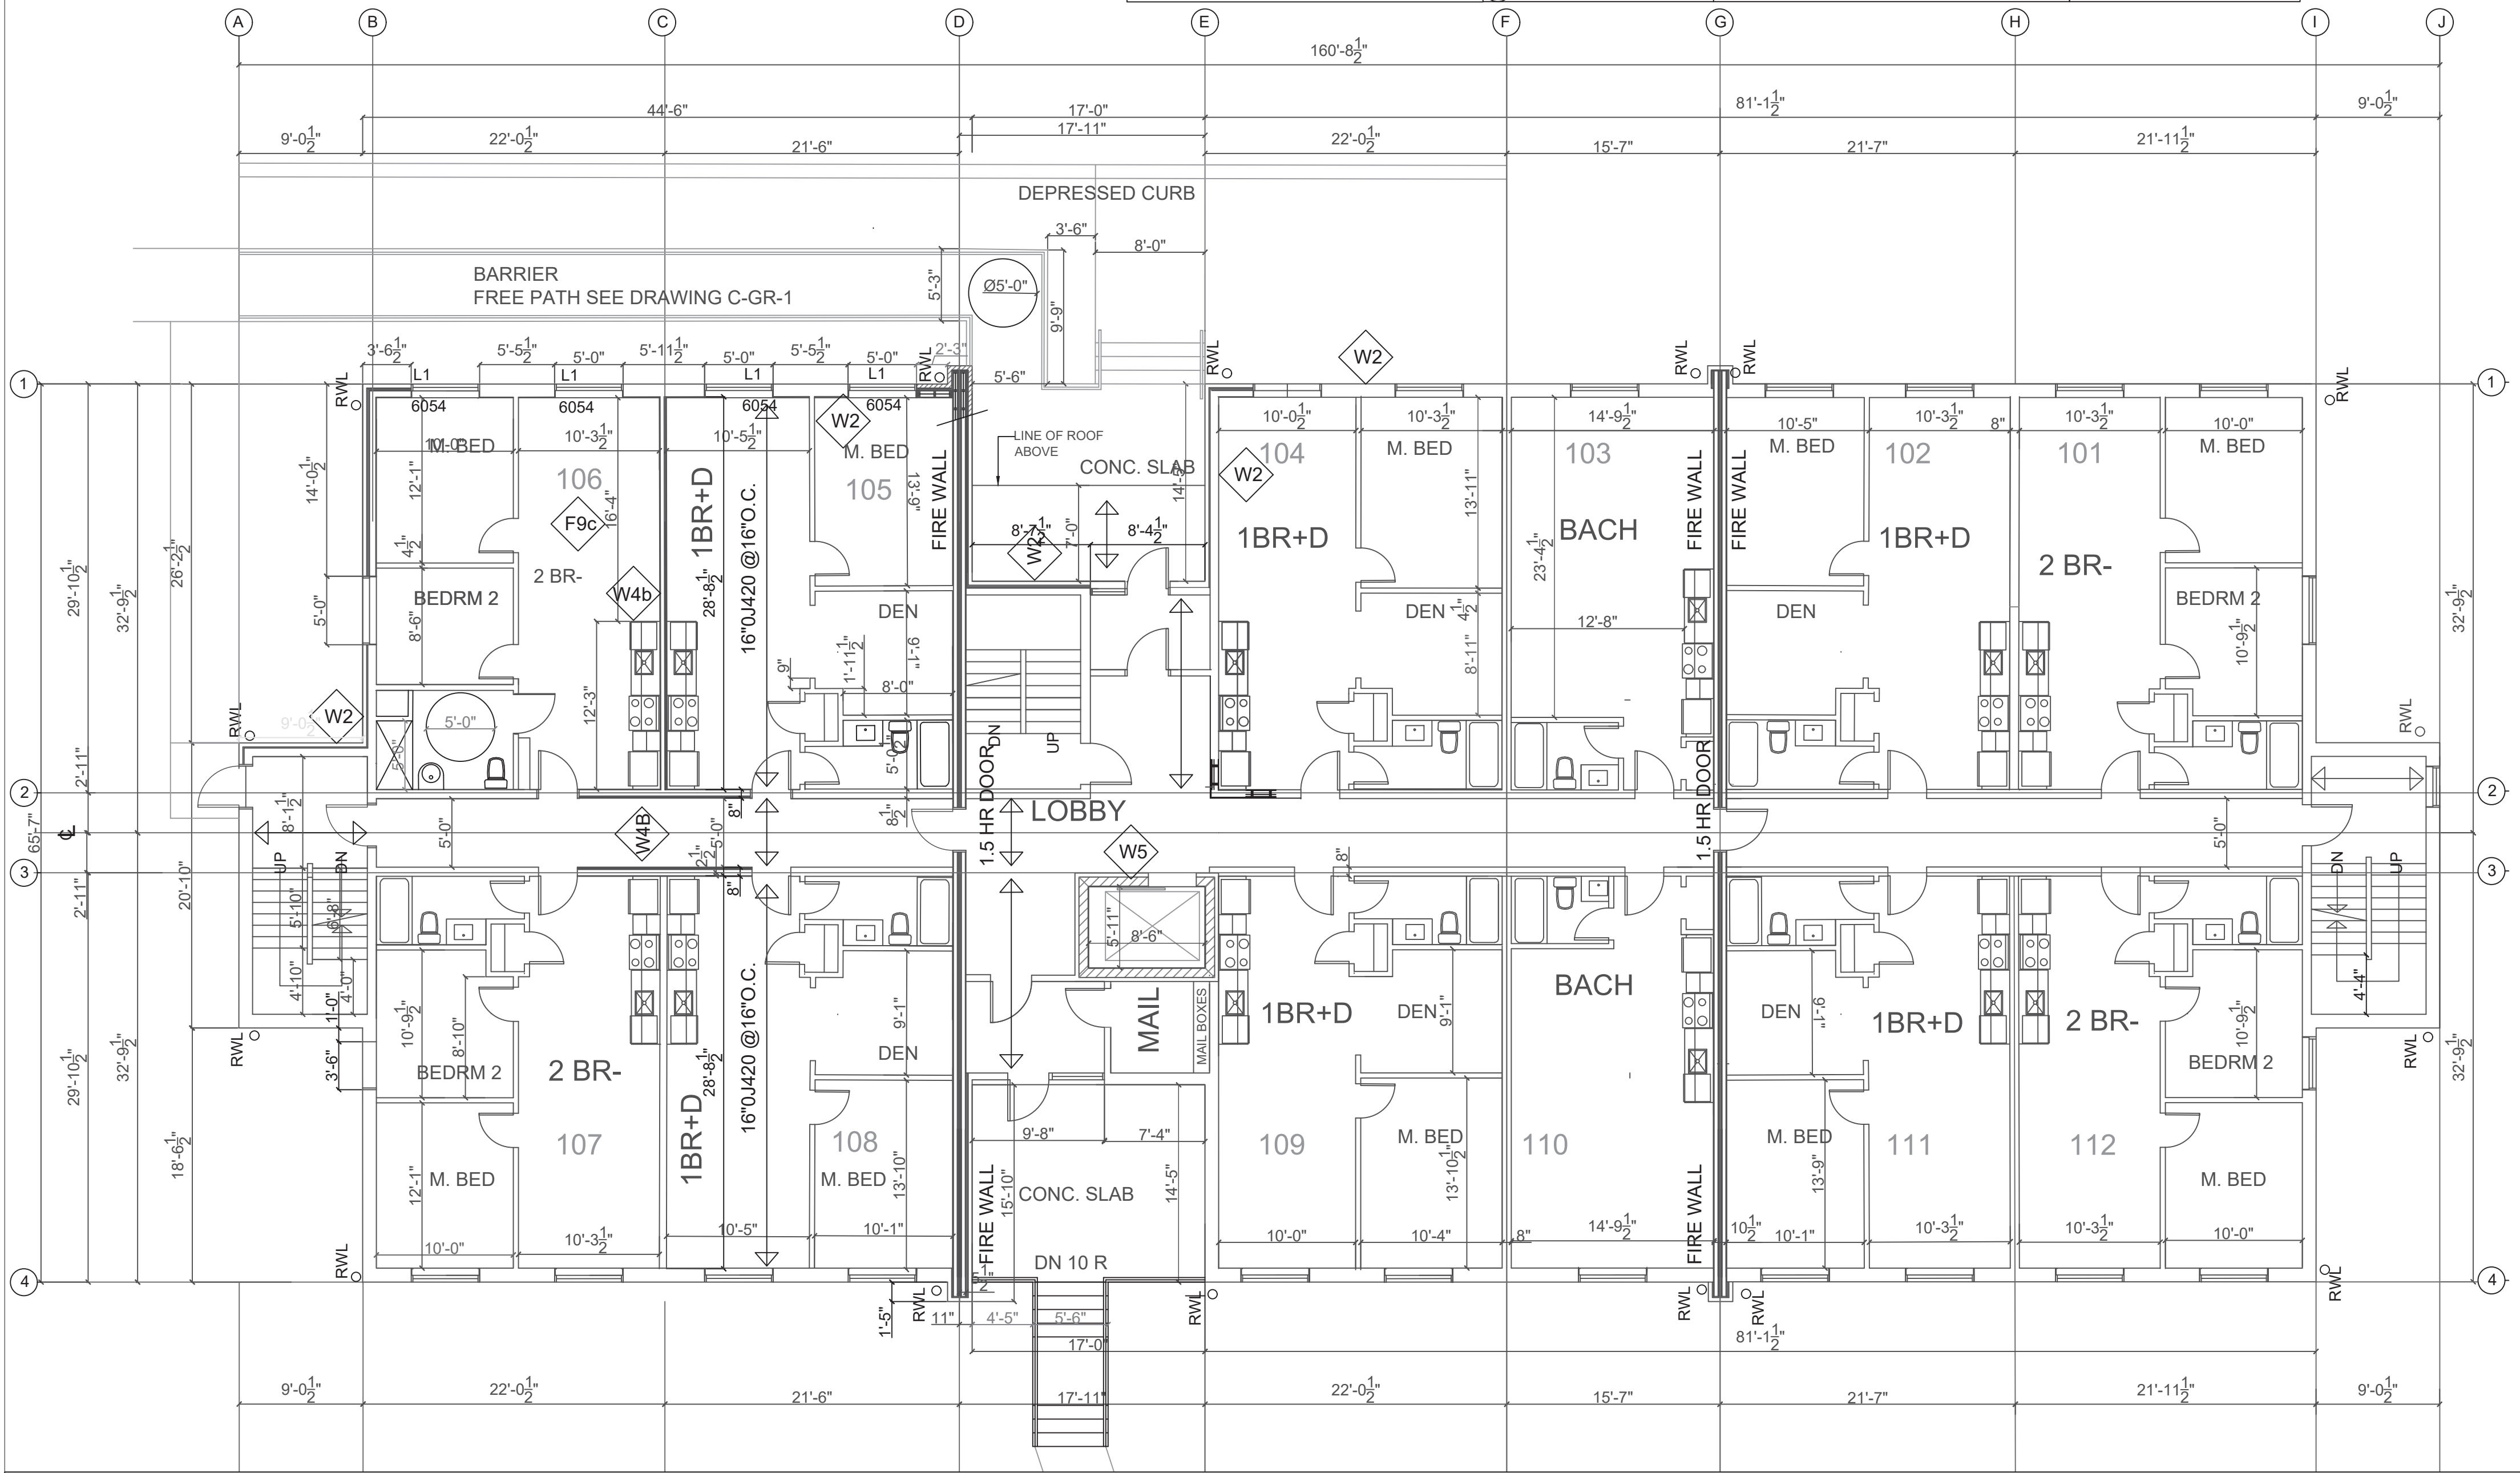
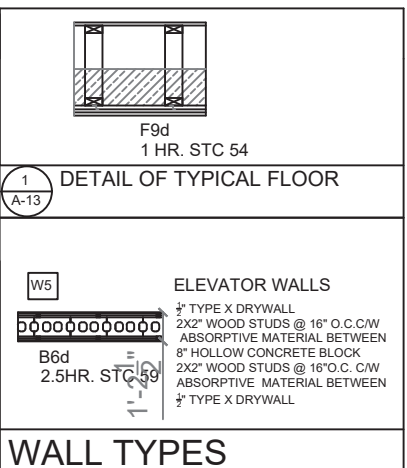
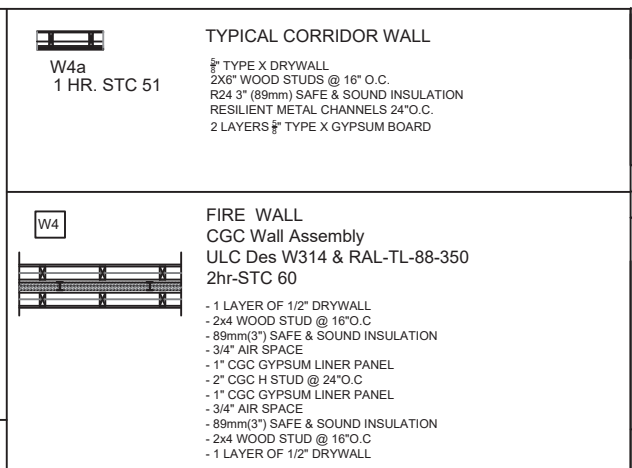
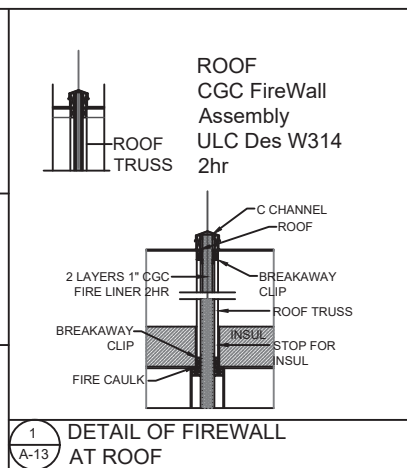


LINTEL SCHEDULE
 L1 3X2X8+31/2"X3/2"X1/4" L
 W1 3X2X8

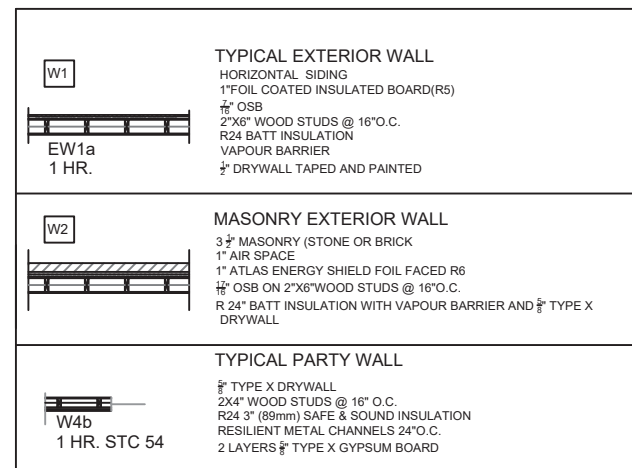

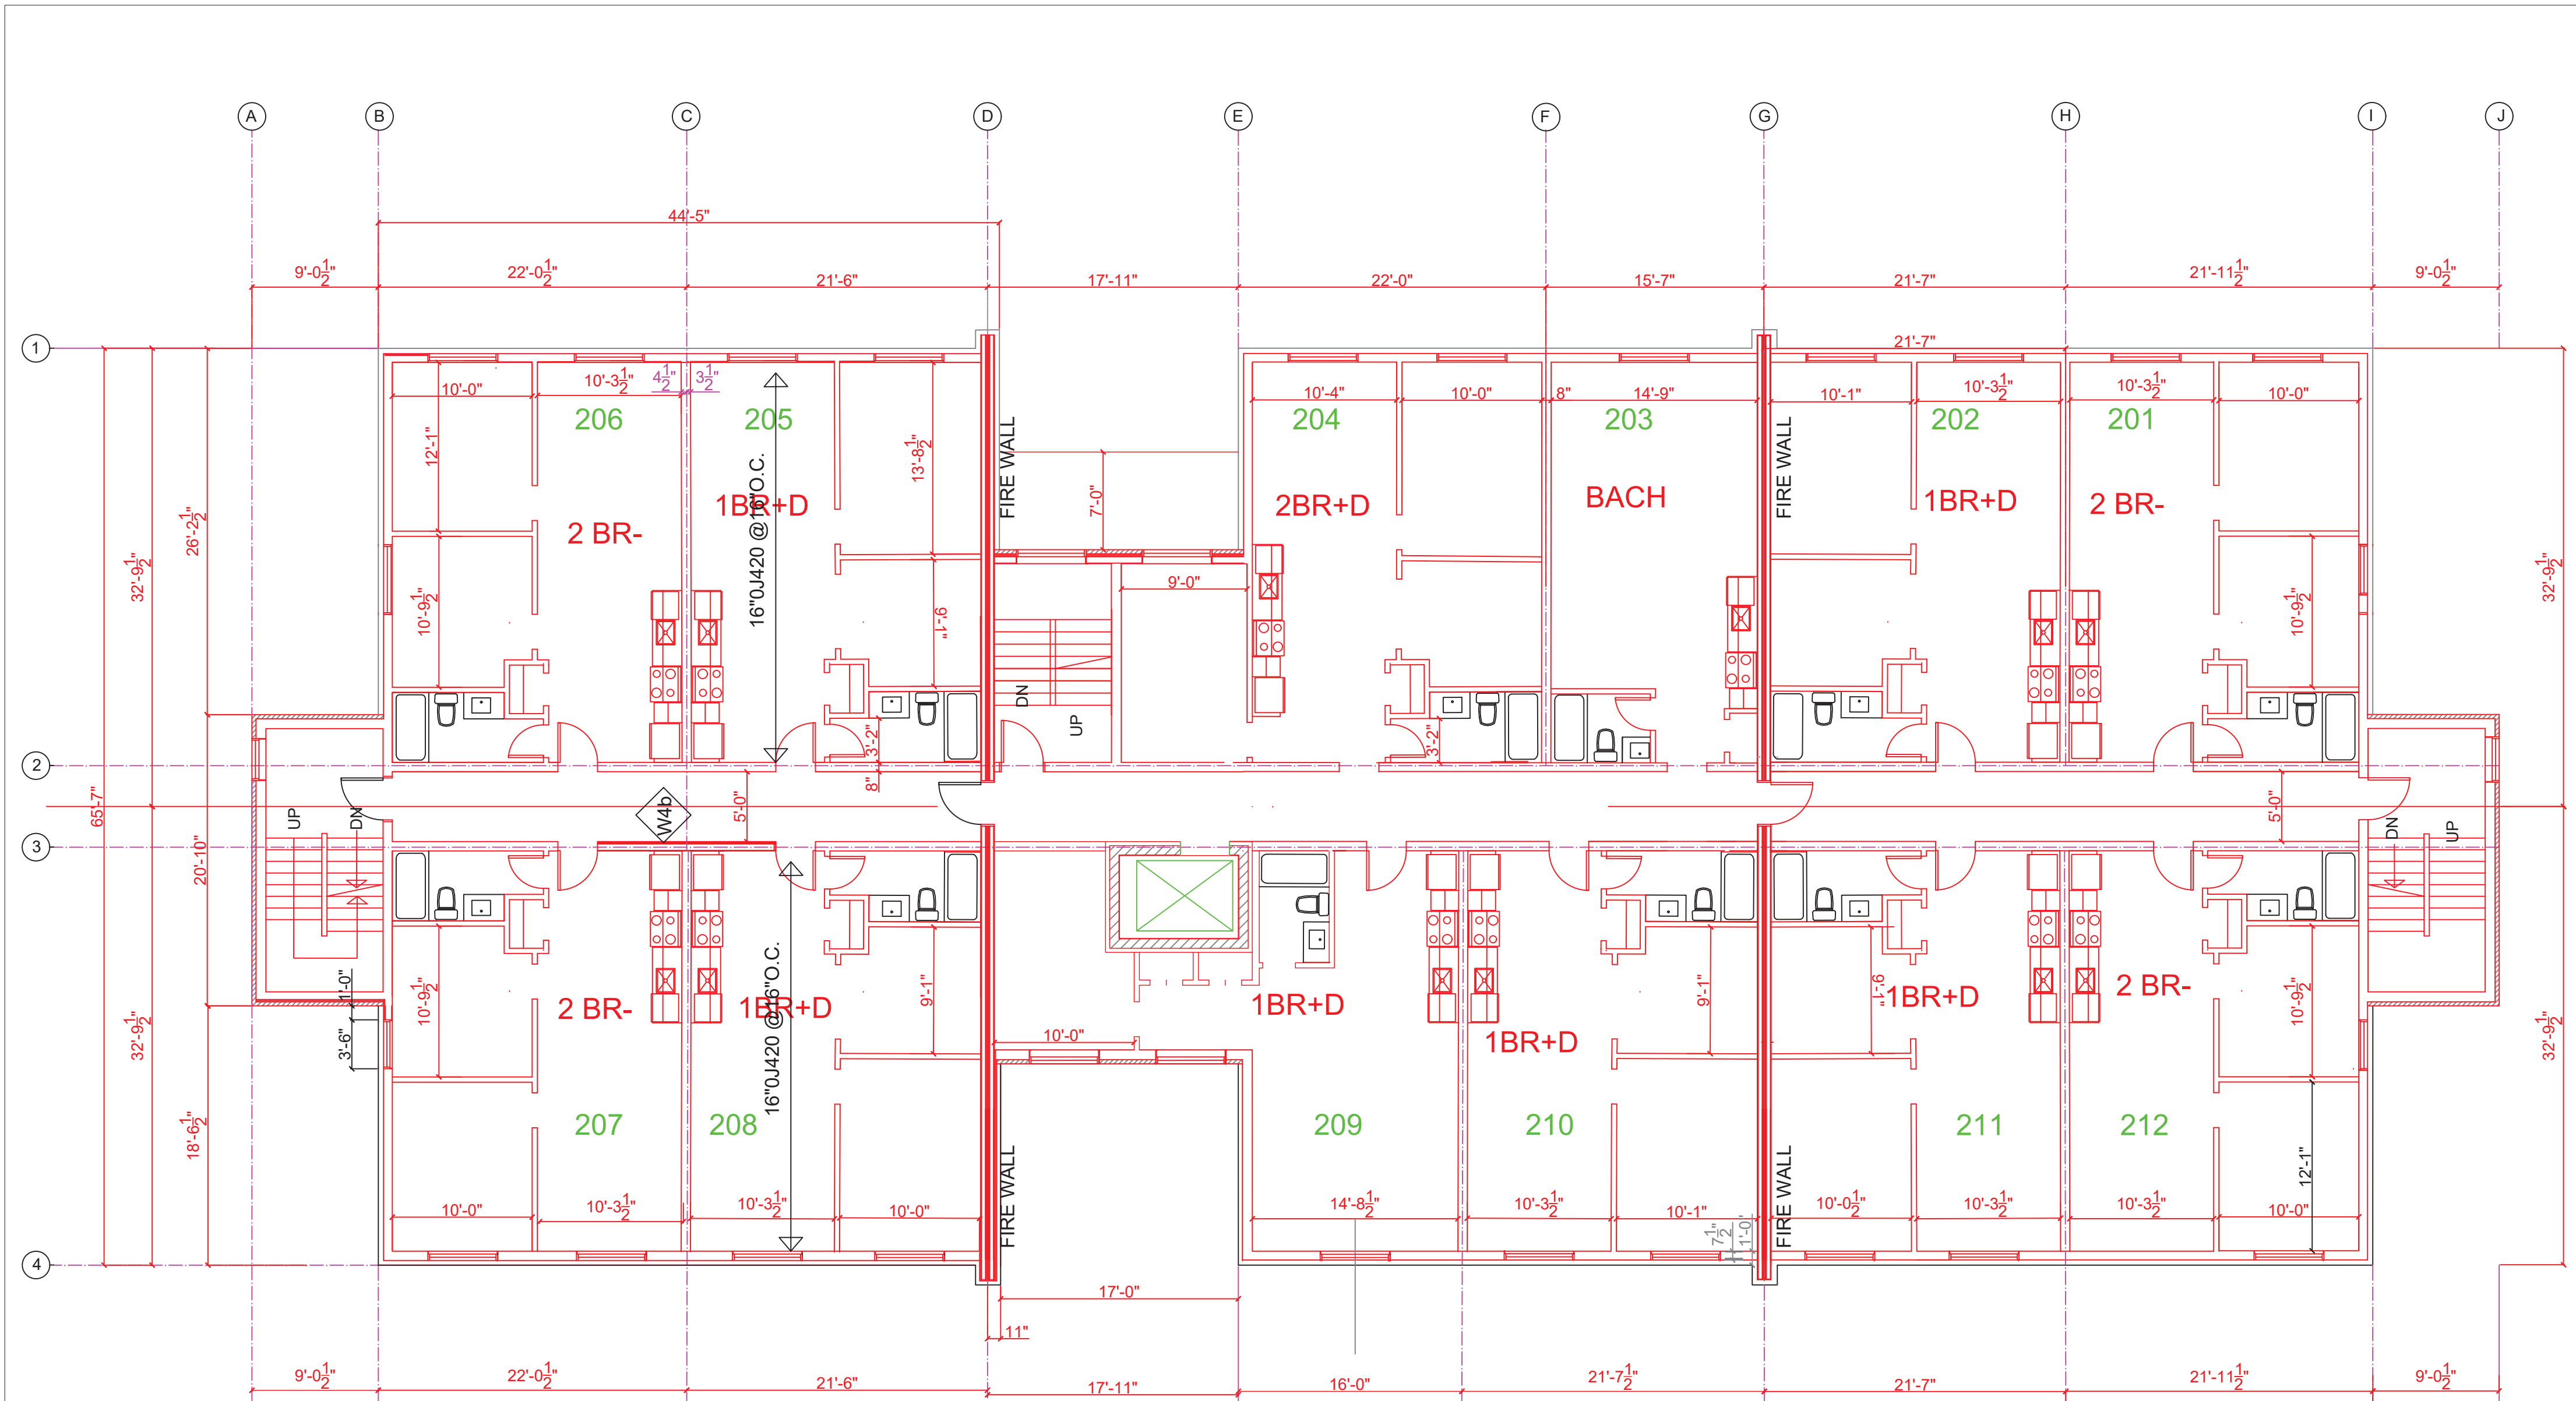

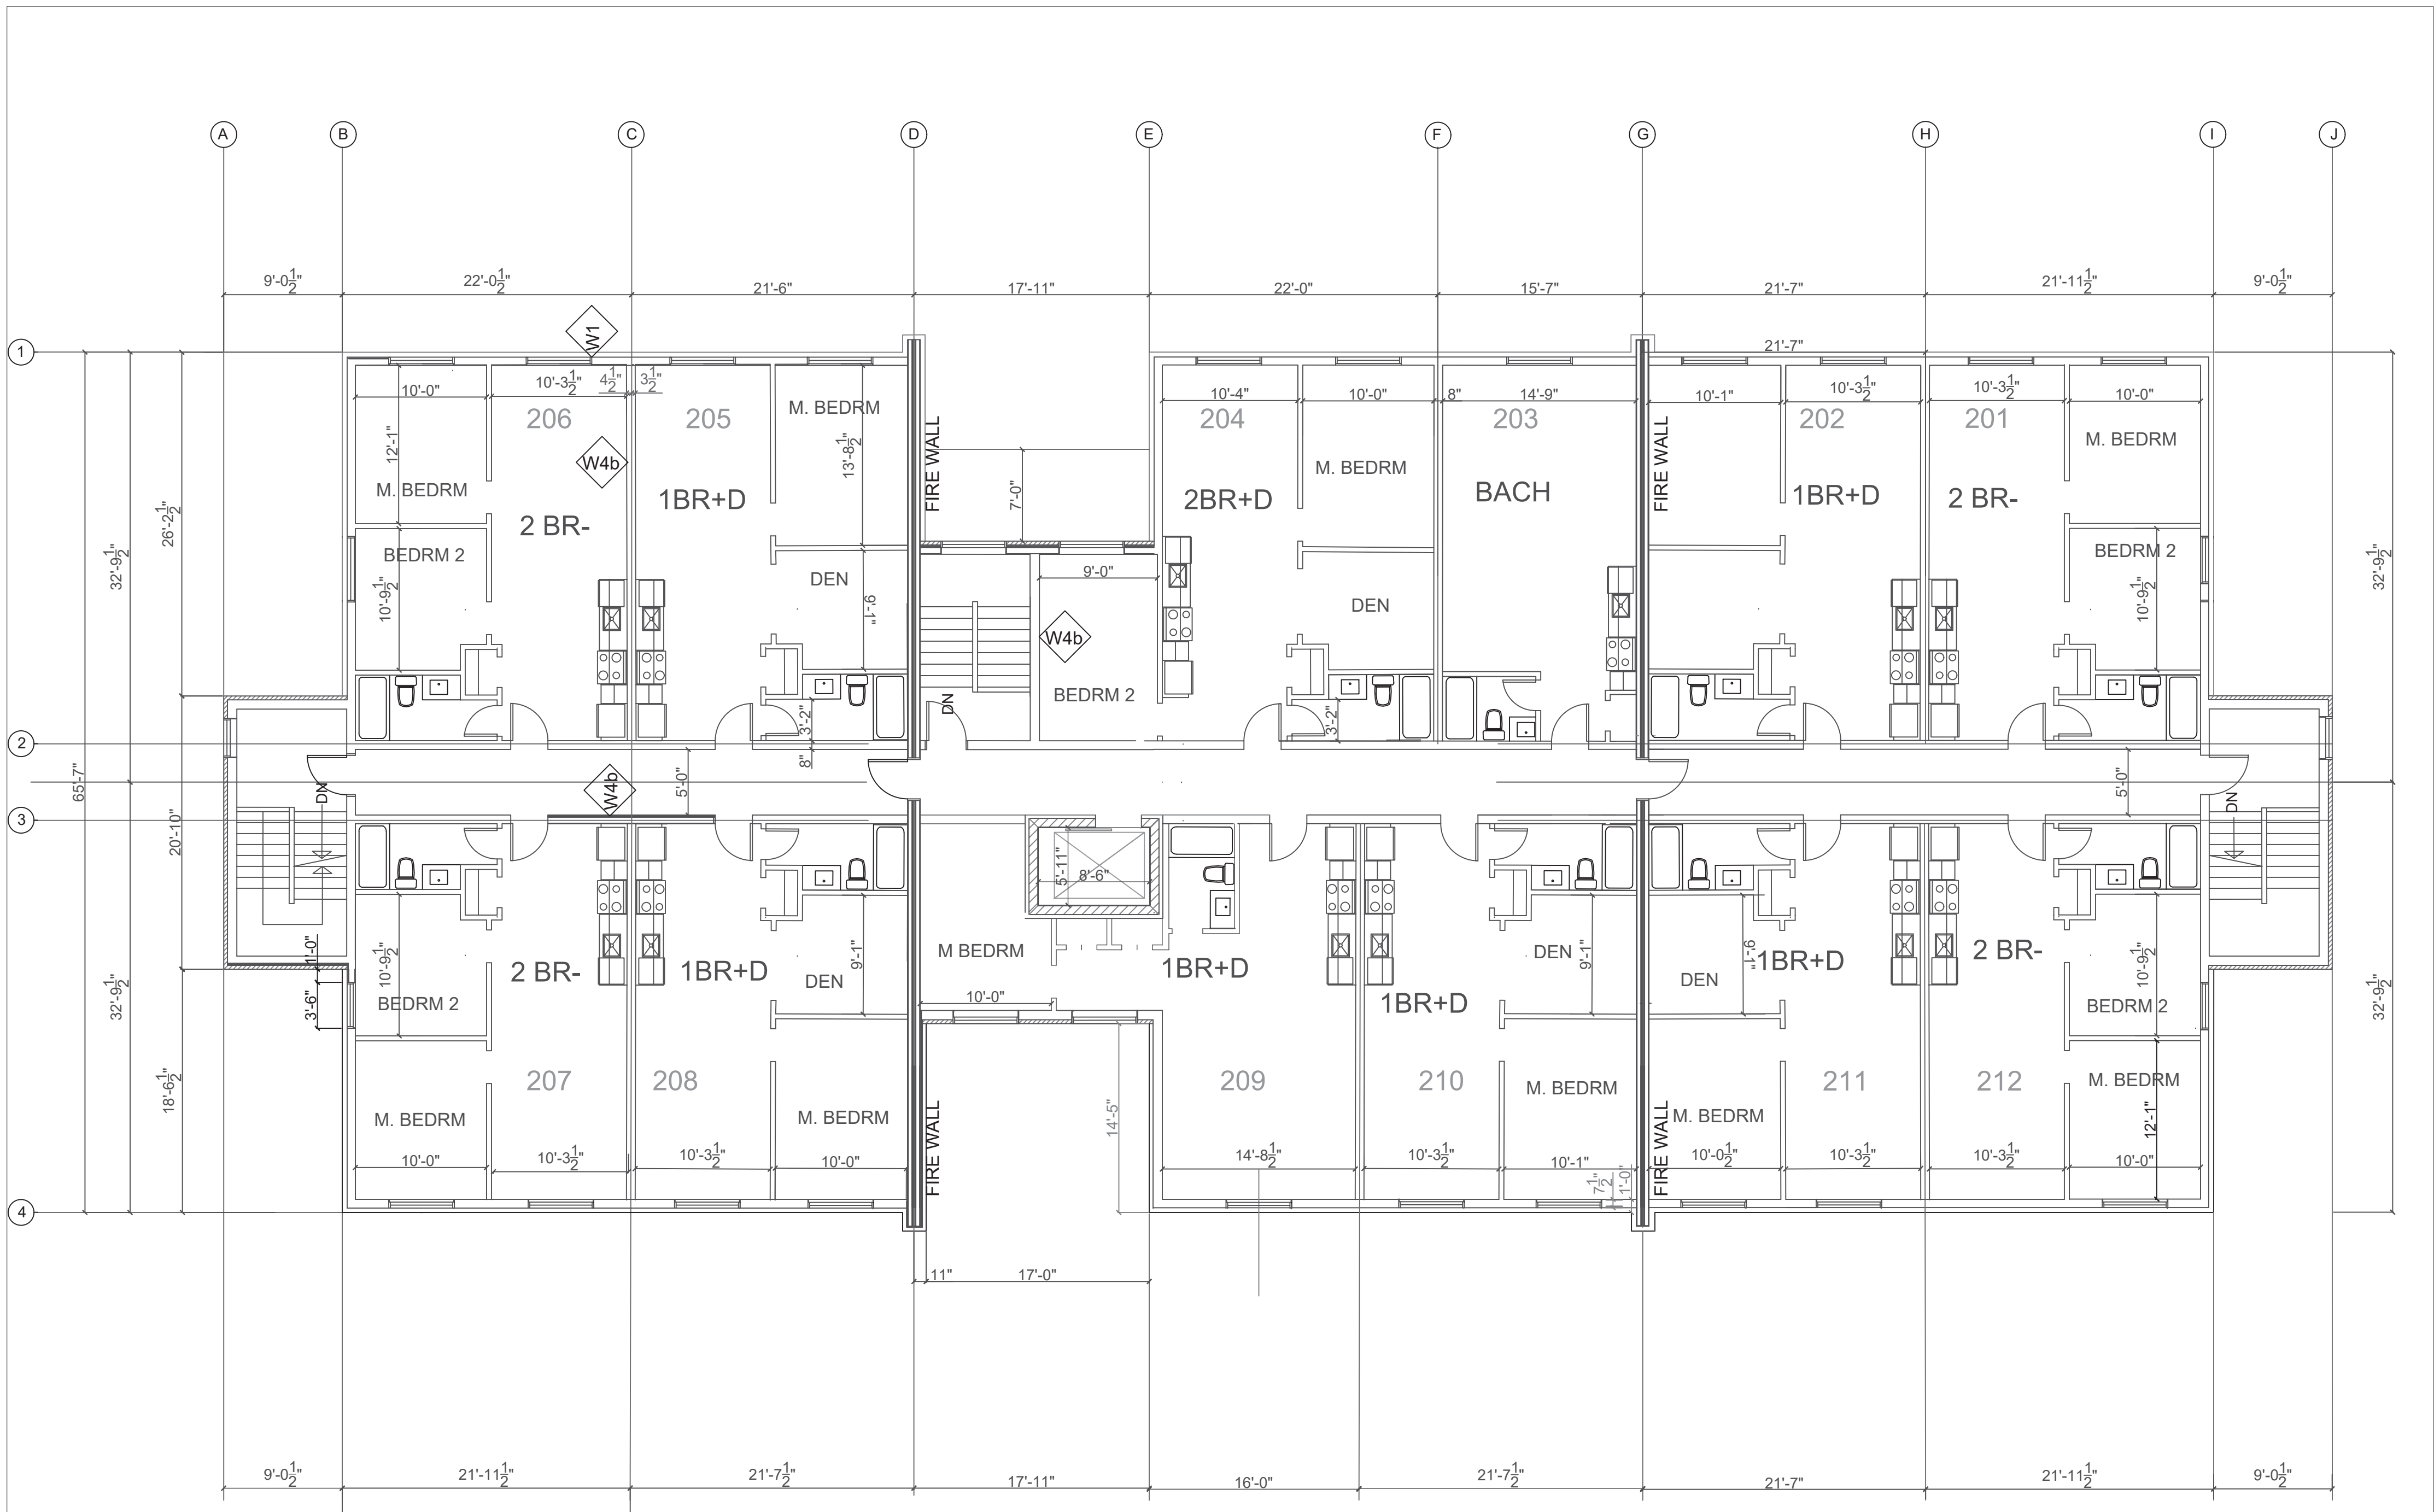

Glenn Dowds
 CERTIFIED DESIGNER 40863
 PHONE 613-403-1695
 e-mail gdowds@gmail.com

NOTES
 The designer has not been retained to carry out general review of the work and assumes no responsibility for the failure of the contractor or sub-contractors to carry out the work in accordance with the contract documents.

Single pages of the contract documents are not to be read independently of all pages of the contract documents.


DO NOT SCALE DRAWINGS
 Builder is responsible for all dimensions and site conditions. Report any errors or omissions immediately to the designer. Do not proceed in uncertainty.

NO.	REVISIONS

WM Phase 2 APARTMENT Bldg. 1 THIRD FLOOR PLAN


ALL CONSTRUCTION TO COMPLY WITH APPLICABLE ONTARIO BUILDING CODE REQUIREMENTS

Dwn. NP	Date dwn. MAY.09.2025
Scale 1/8" = 1'-0"	Page A-3

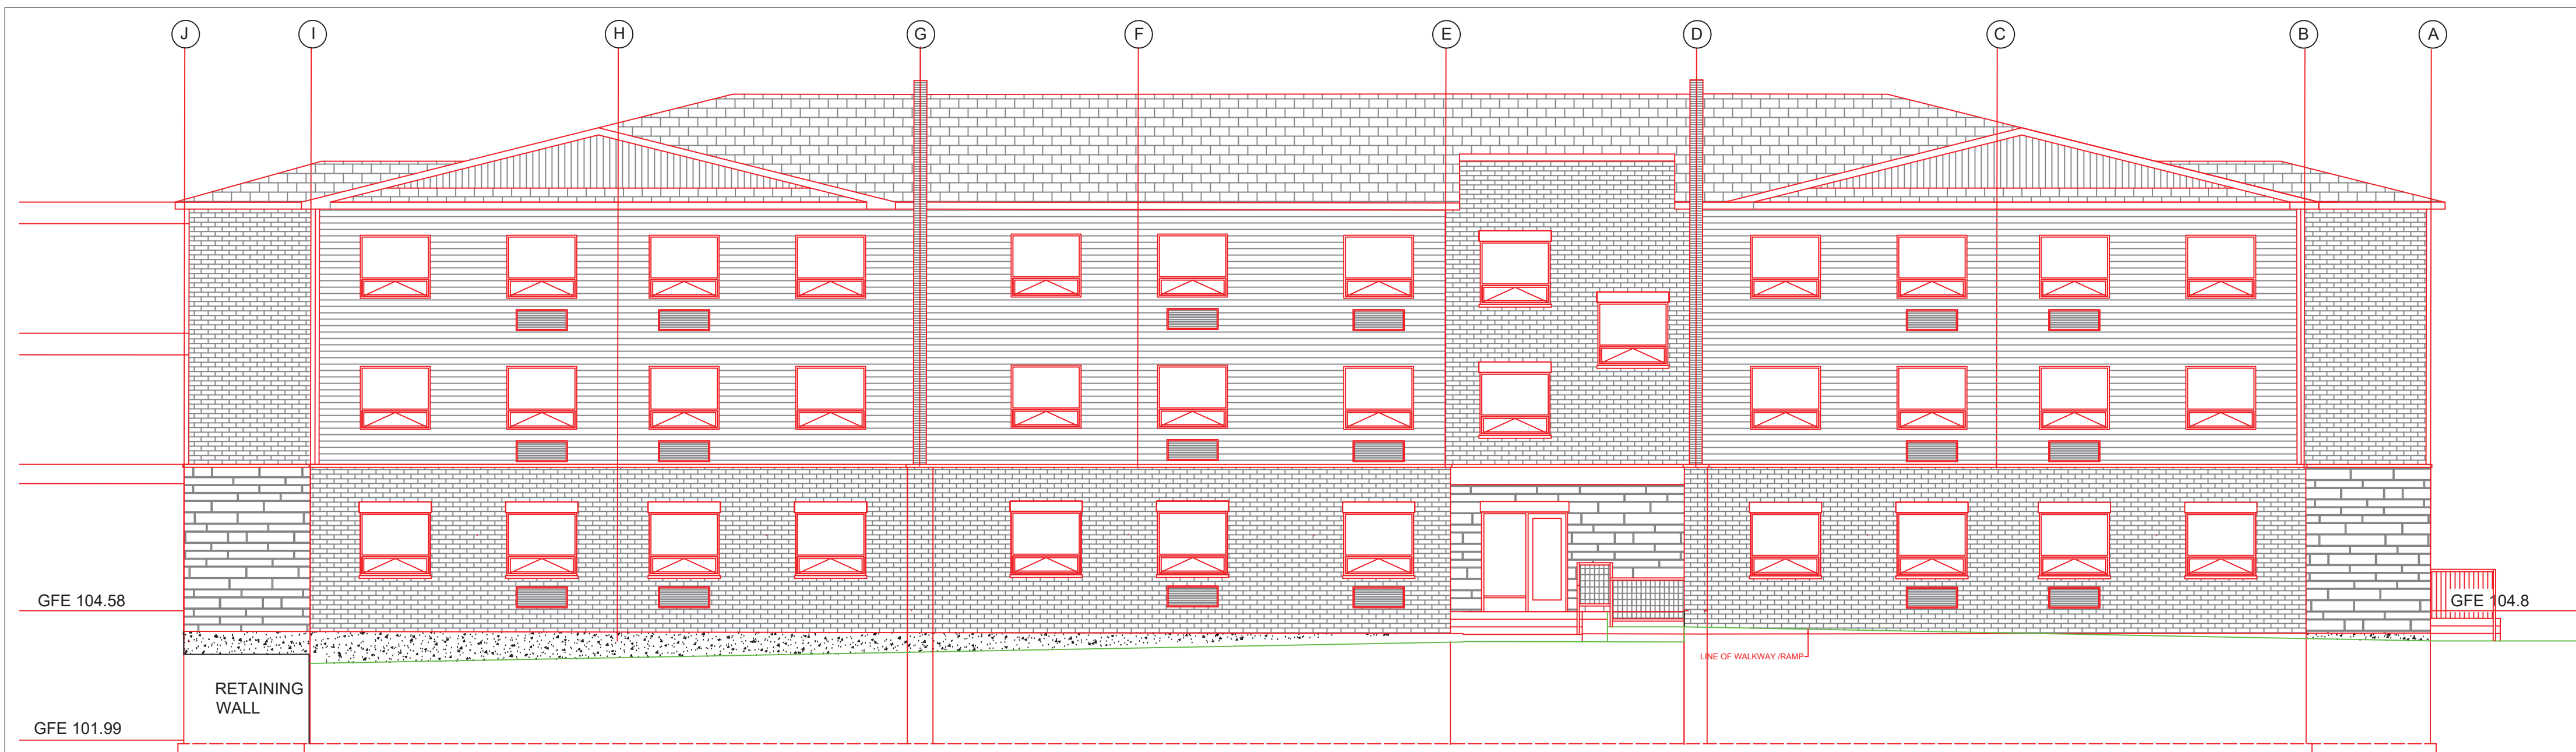


PARKING LOT

BUILDING 1 36 UNITS

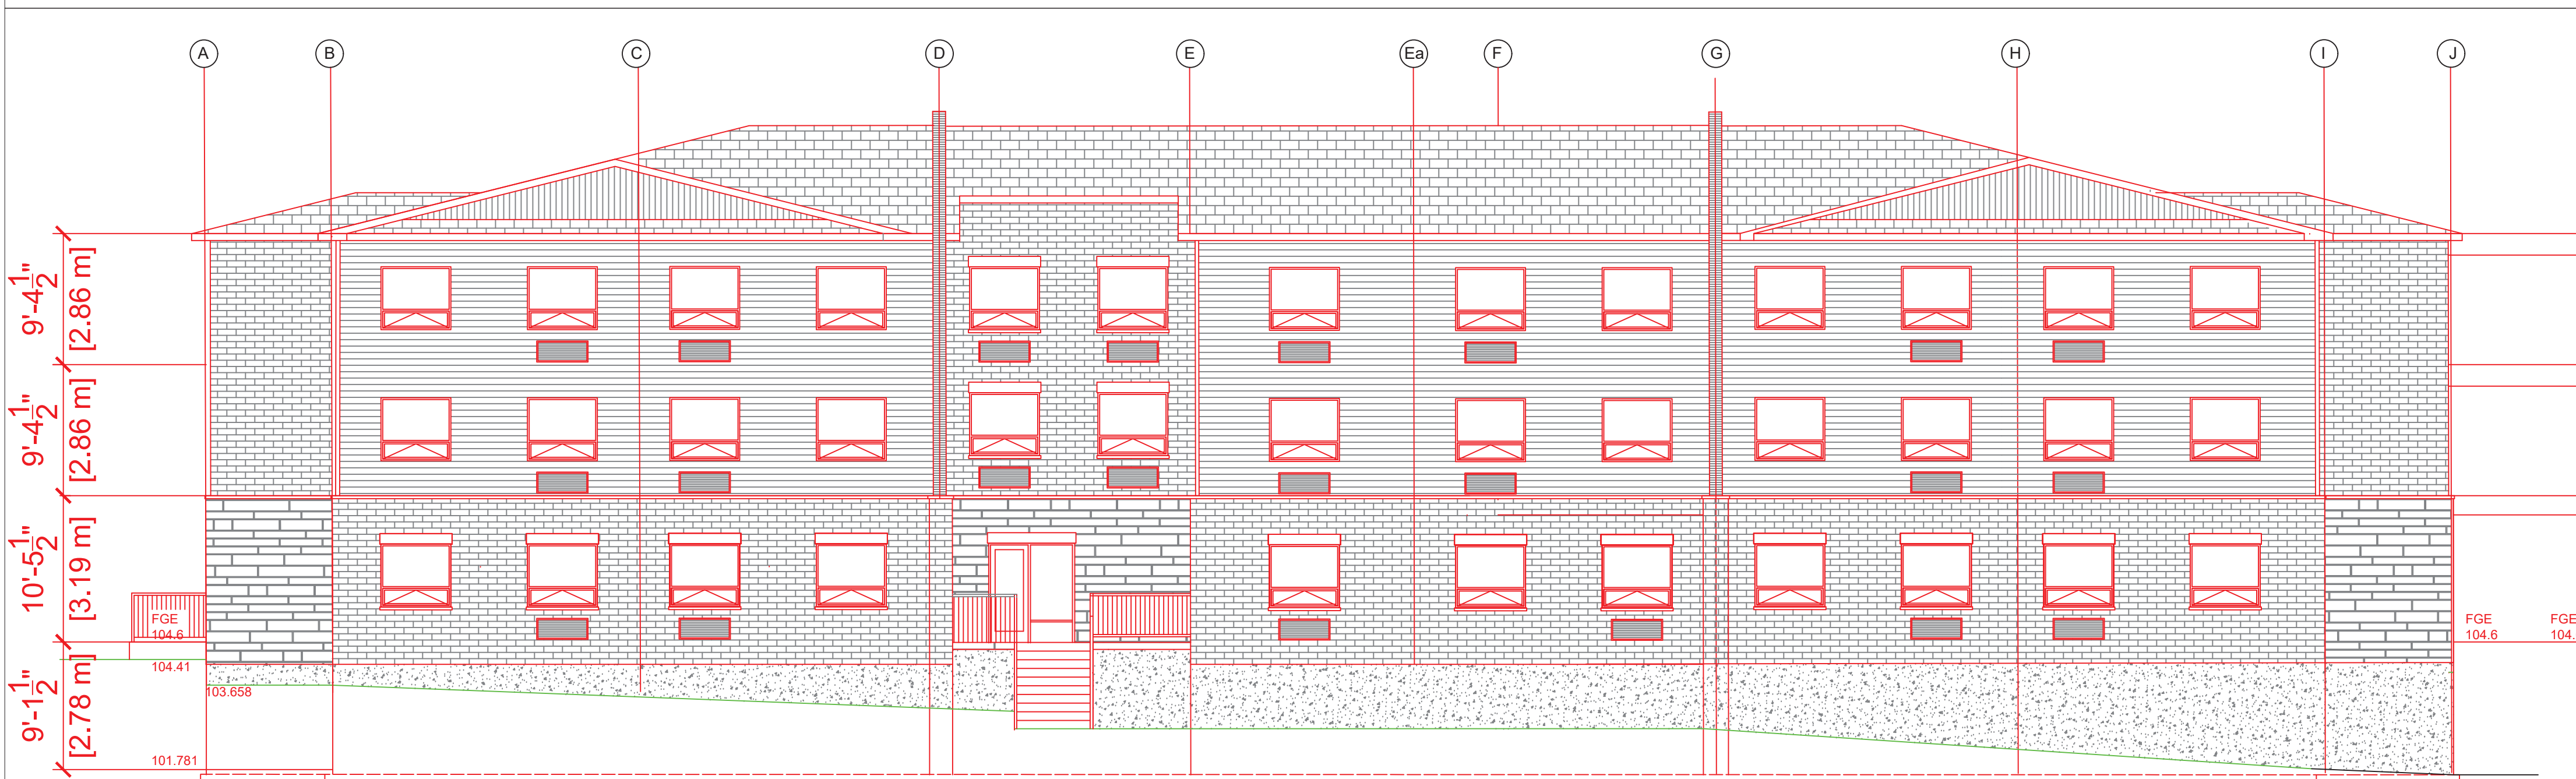

ROAD

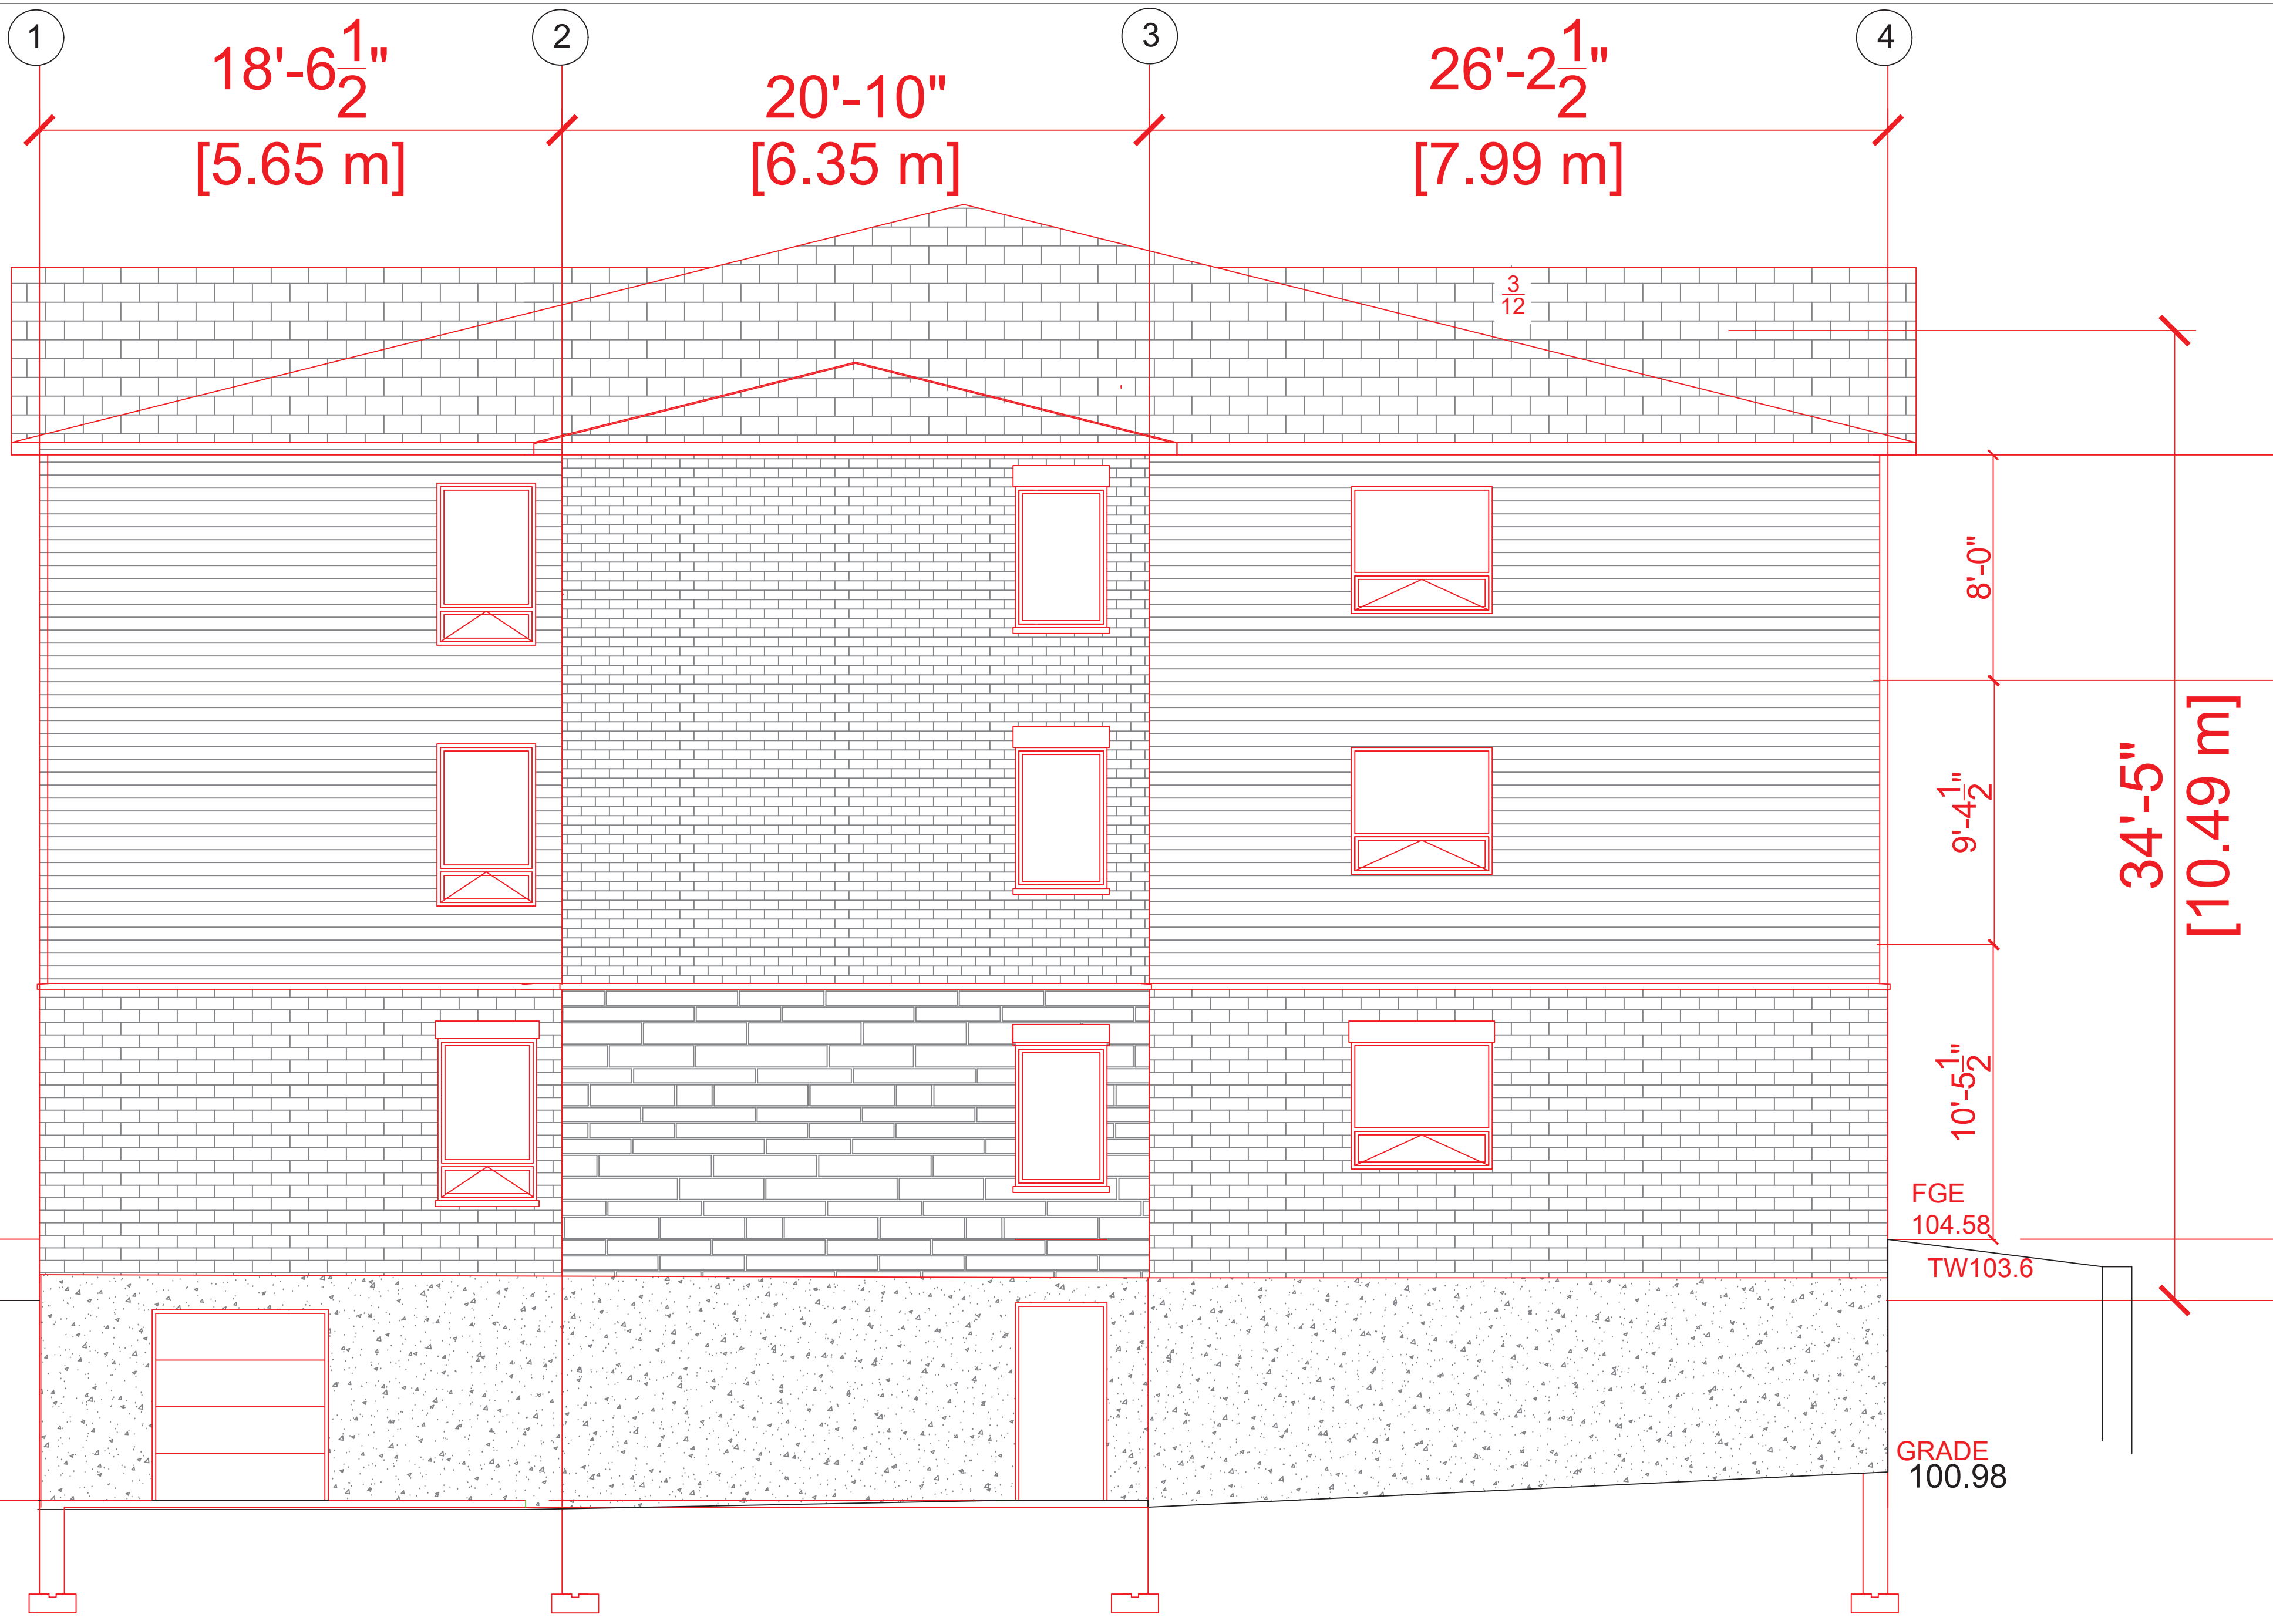

Glenn Dowds
 CERTIFIED DESIGNER 40863
 PHONE 613-403-1695
 e-mail gdowds@gmail.com

NOTES

The designer has not been retained to carry out general review of the work and assumes no responsibility for the failure of the contractor or sub-contractors to carry out the work in accordance with the contract documents.

Single pages of the contract documents are not to be read independently of all pages of the contract documents.

DO NOT SCALE DRAWINGS

Builder is responsible for all dimensions and site conditions. Report any errors or omissions immediately to the designer. Do not proceed in uncertainty.


REVISIONS


NO.	DESCRIPTION	DATE

WM Phase 2 APARTMENT Bldg.1
 SIDE ELEVATION

ALL CONSTRUCTION TO COMPLY WITH APPLICABLE ONTARIO BUILDING CODE REQUIREMENTS

Dwn. NP	Date dwn.
Scale 3/16" = 1'-0"	Page

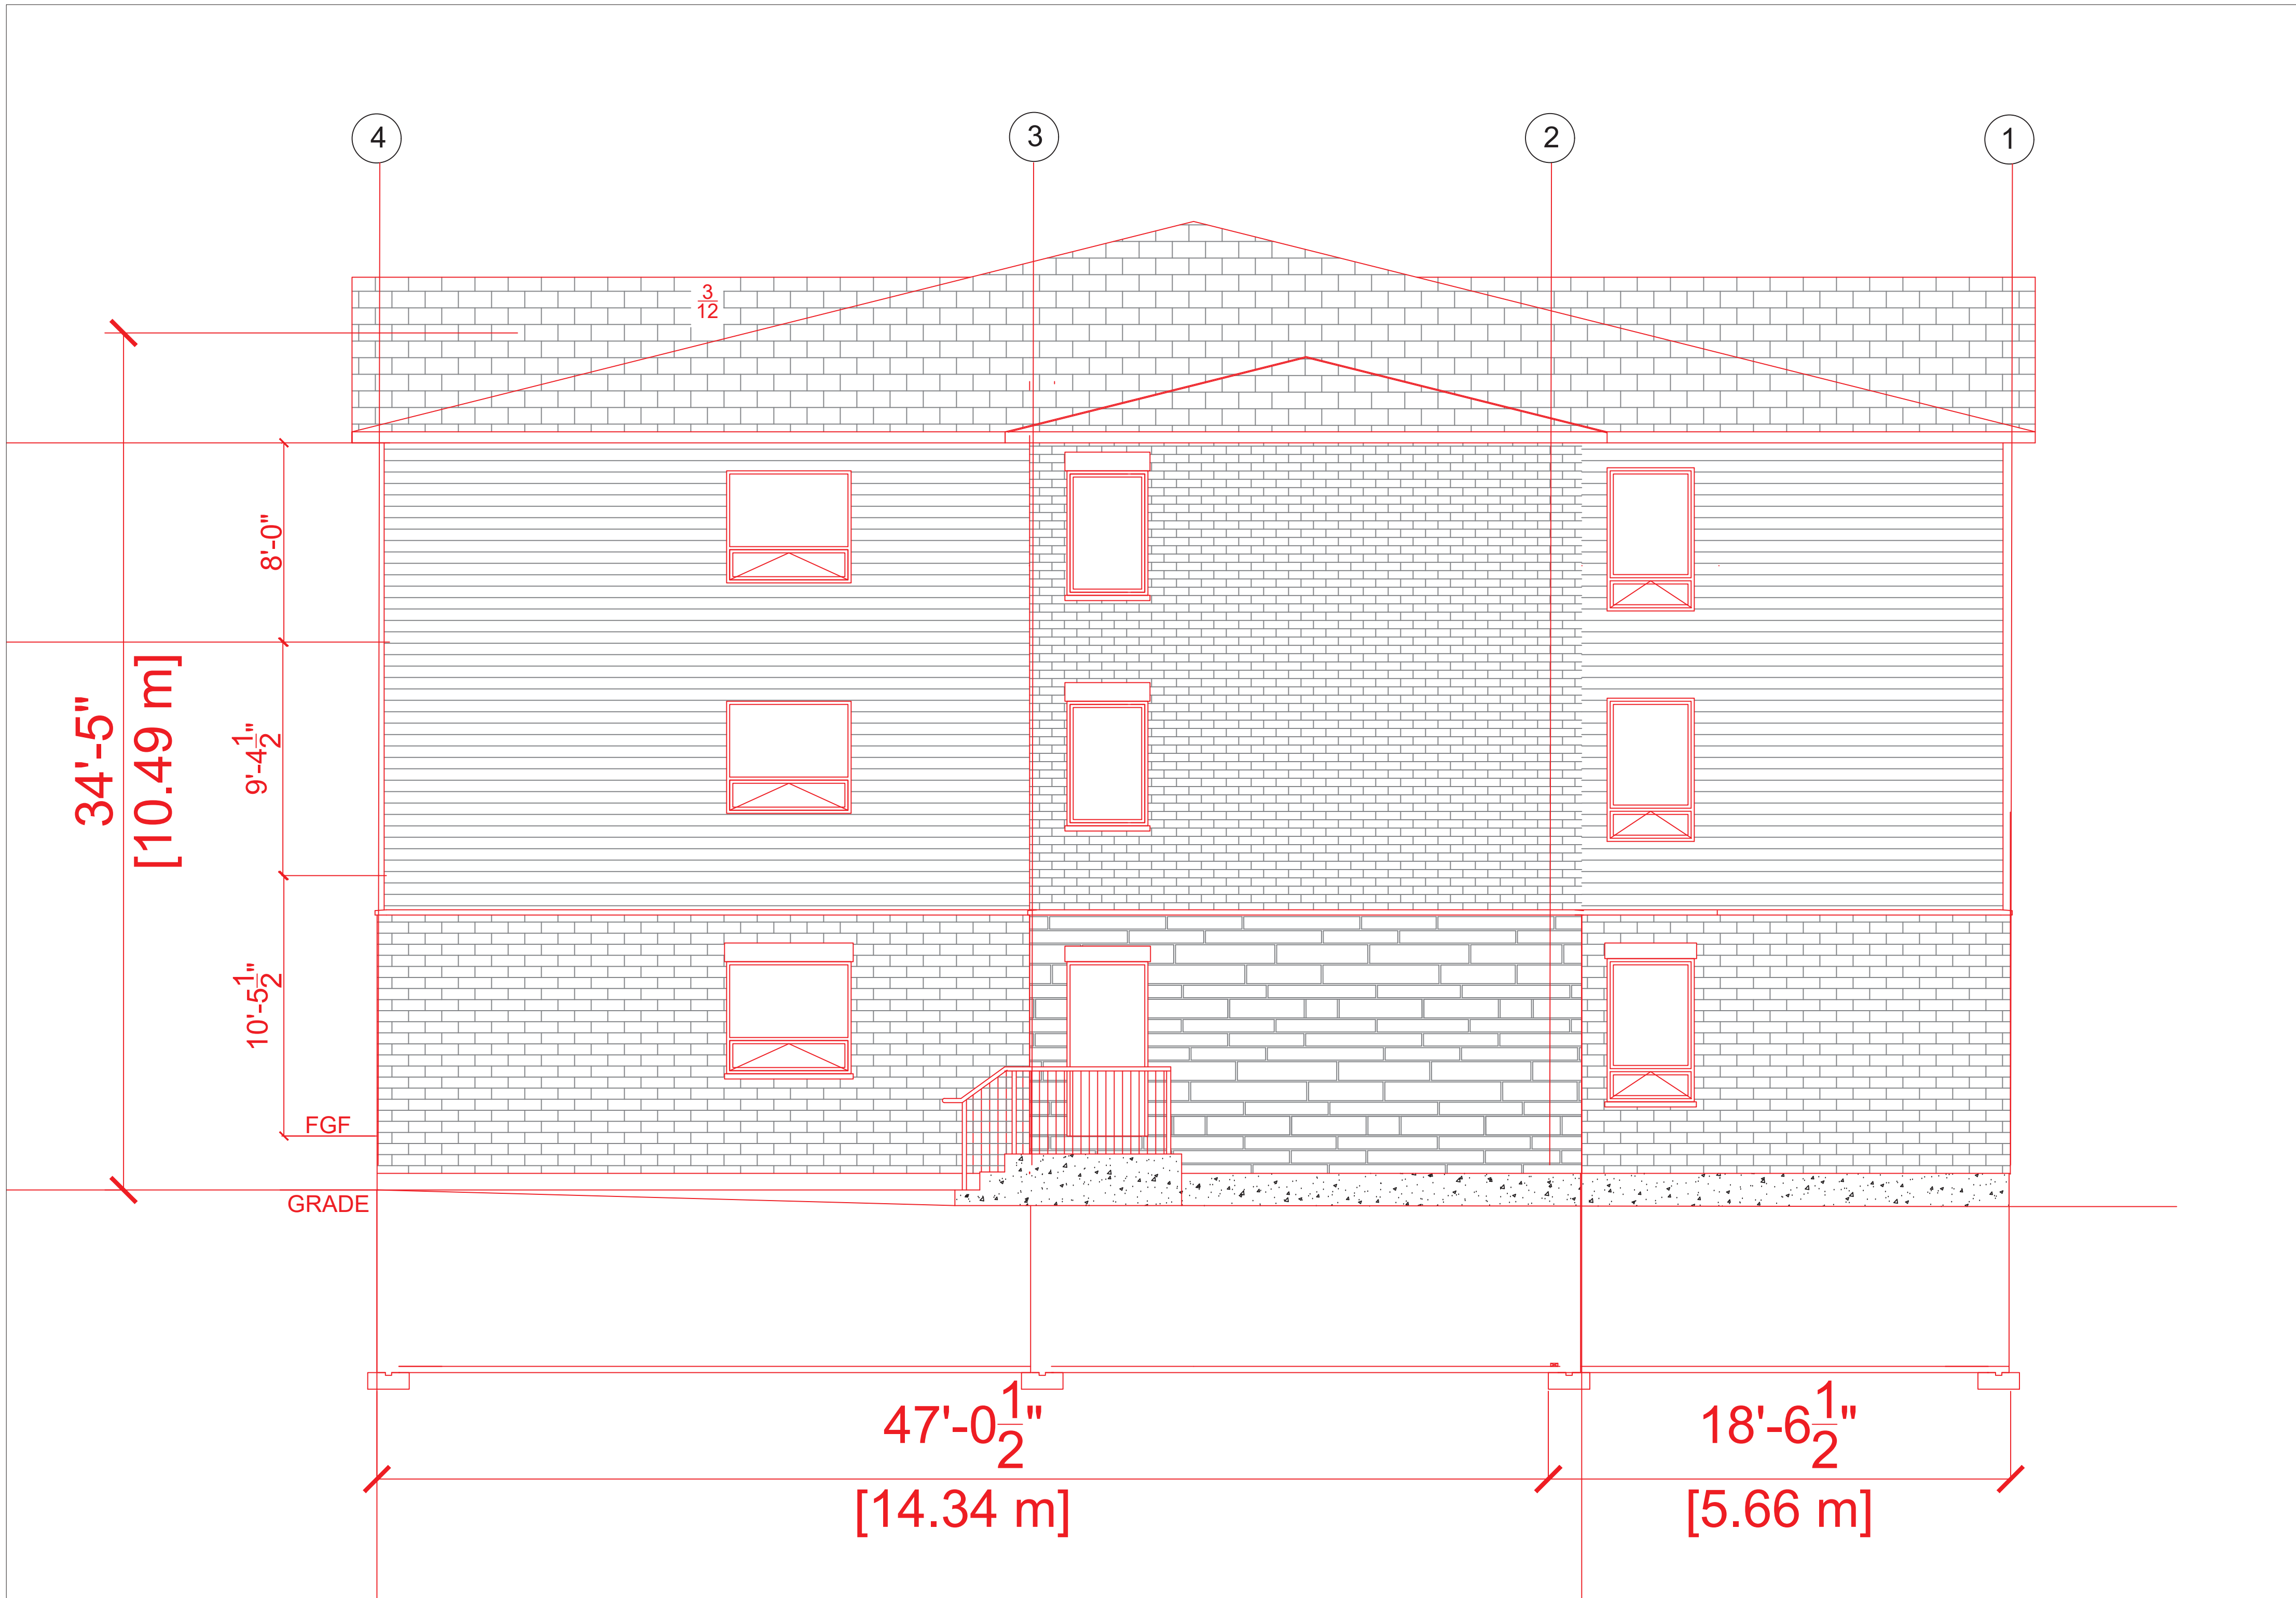

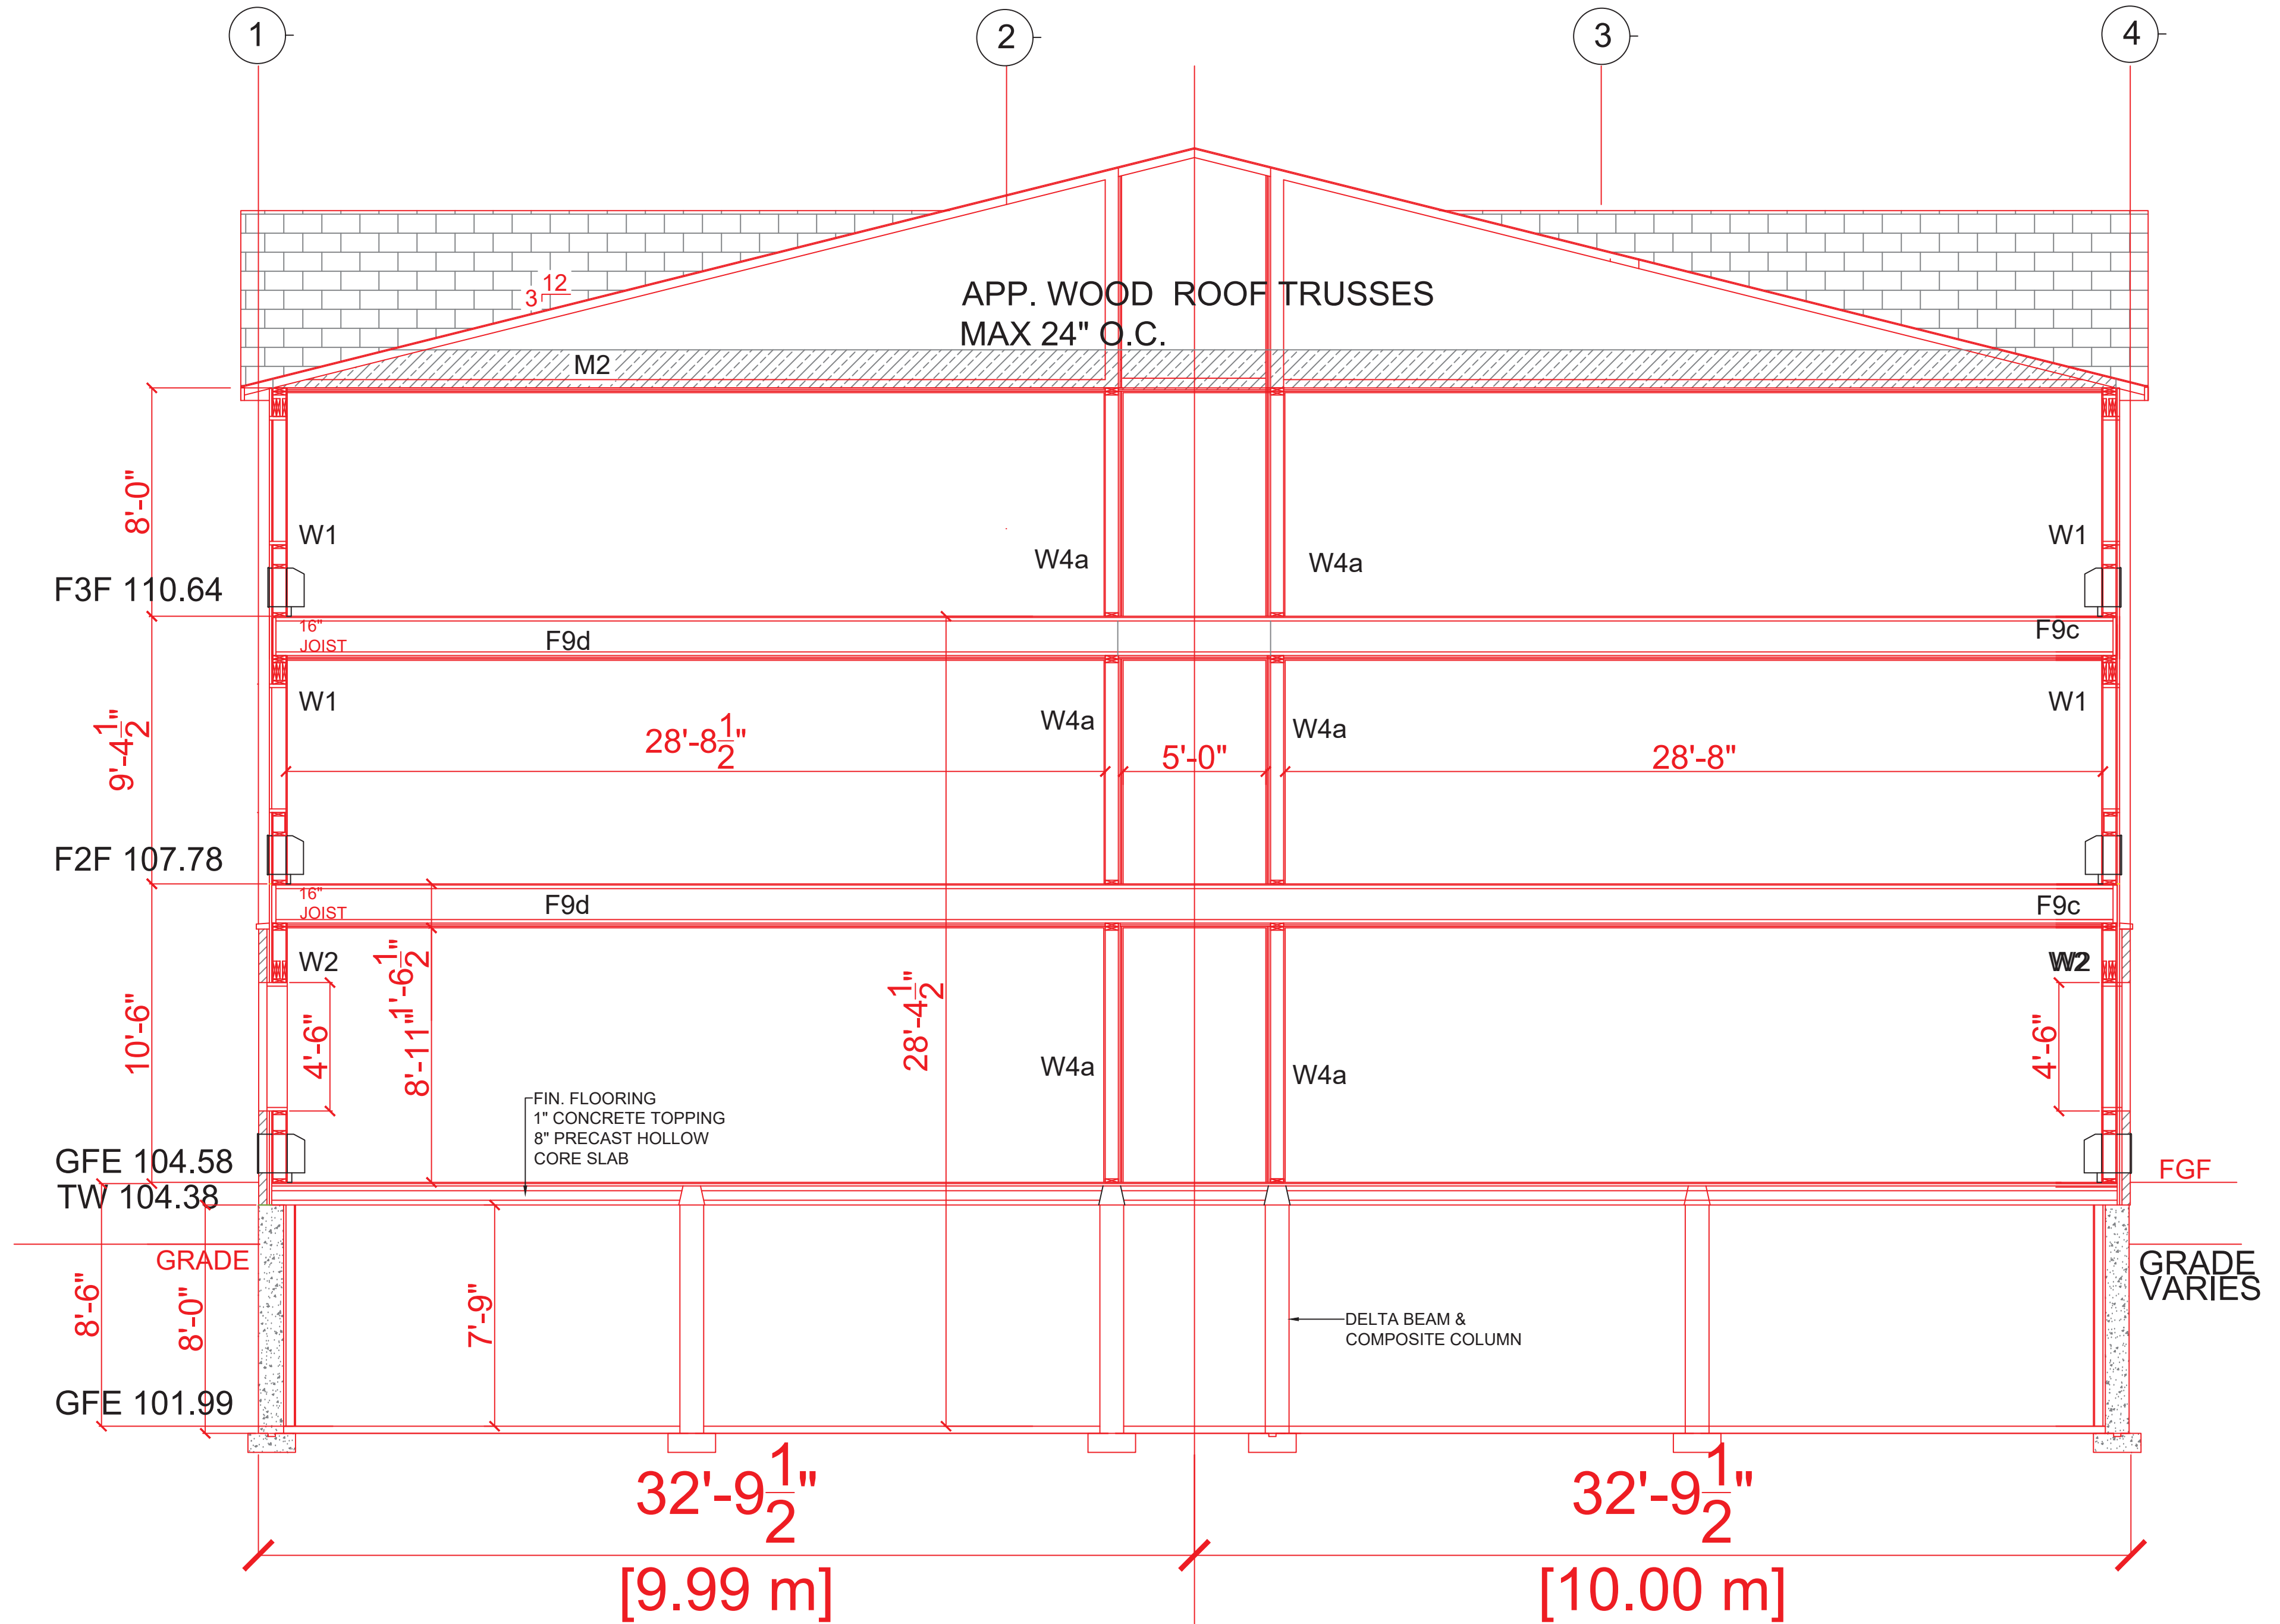

Glenn Dowds
 CERTIFIED DESIGNER 40863
 PHONE 613-403-1695
 e-mail gdowds@gmail.com

NOTES

The designer has not been retained to carry out general review of the work and assumes no responsibility for the failure of the contractor or sub-contractors to carry out the work in accordance with the contract documents.

Single pages of the contract documents are not to be read independently of all pages of the contract documents.

DO NOT SCALE DRAWINGS

Builder is responsible for all dimensions and site conditions. Report any errors or omissions immediately to the designer. Do not proceed in uncertainty.


REVISIONS

NO.	DESCRIPTION	DATE

WM Phase 2 APARTMENT Bldg.1
 SECTION

ALL CONSTRUCTION TO COMPLY WITH APPLICABLE ONTARIO BUILDING CODE REQUIREMENTS

Dwn. NP	Date dwn. OCT.24 2024
Scale 1/4" = 1'-0"	Page A-8

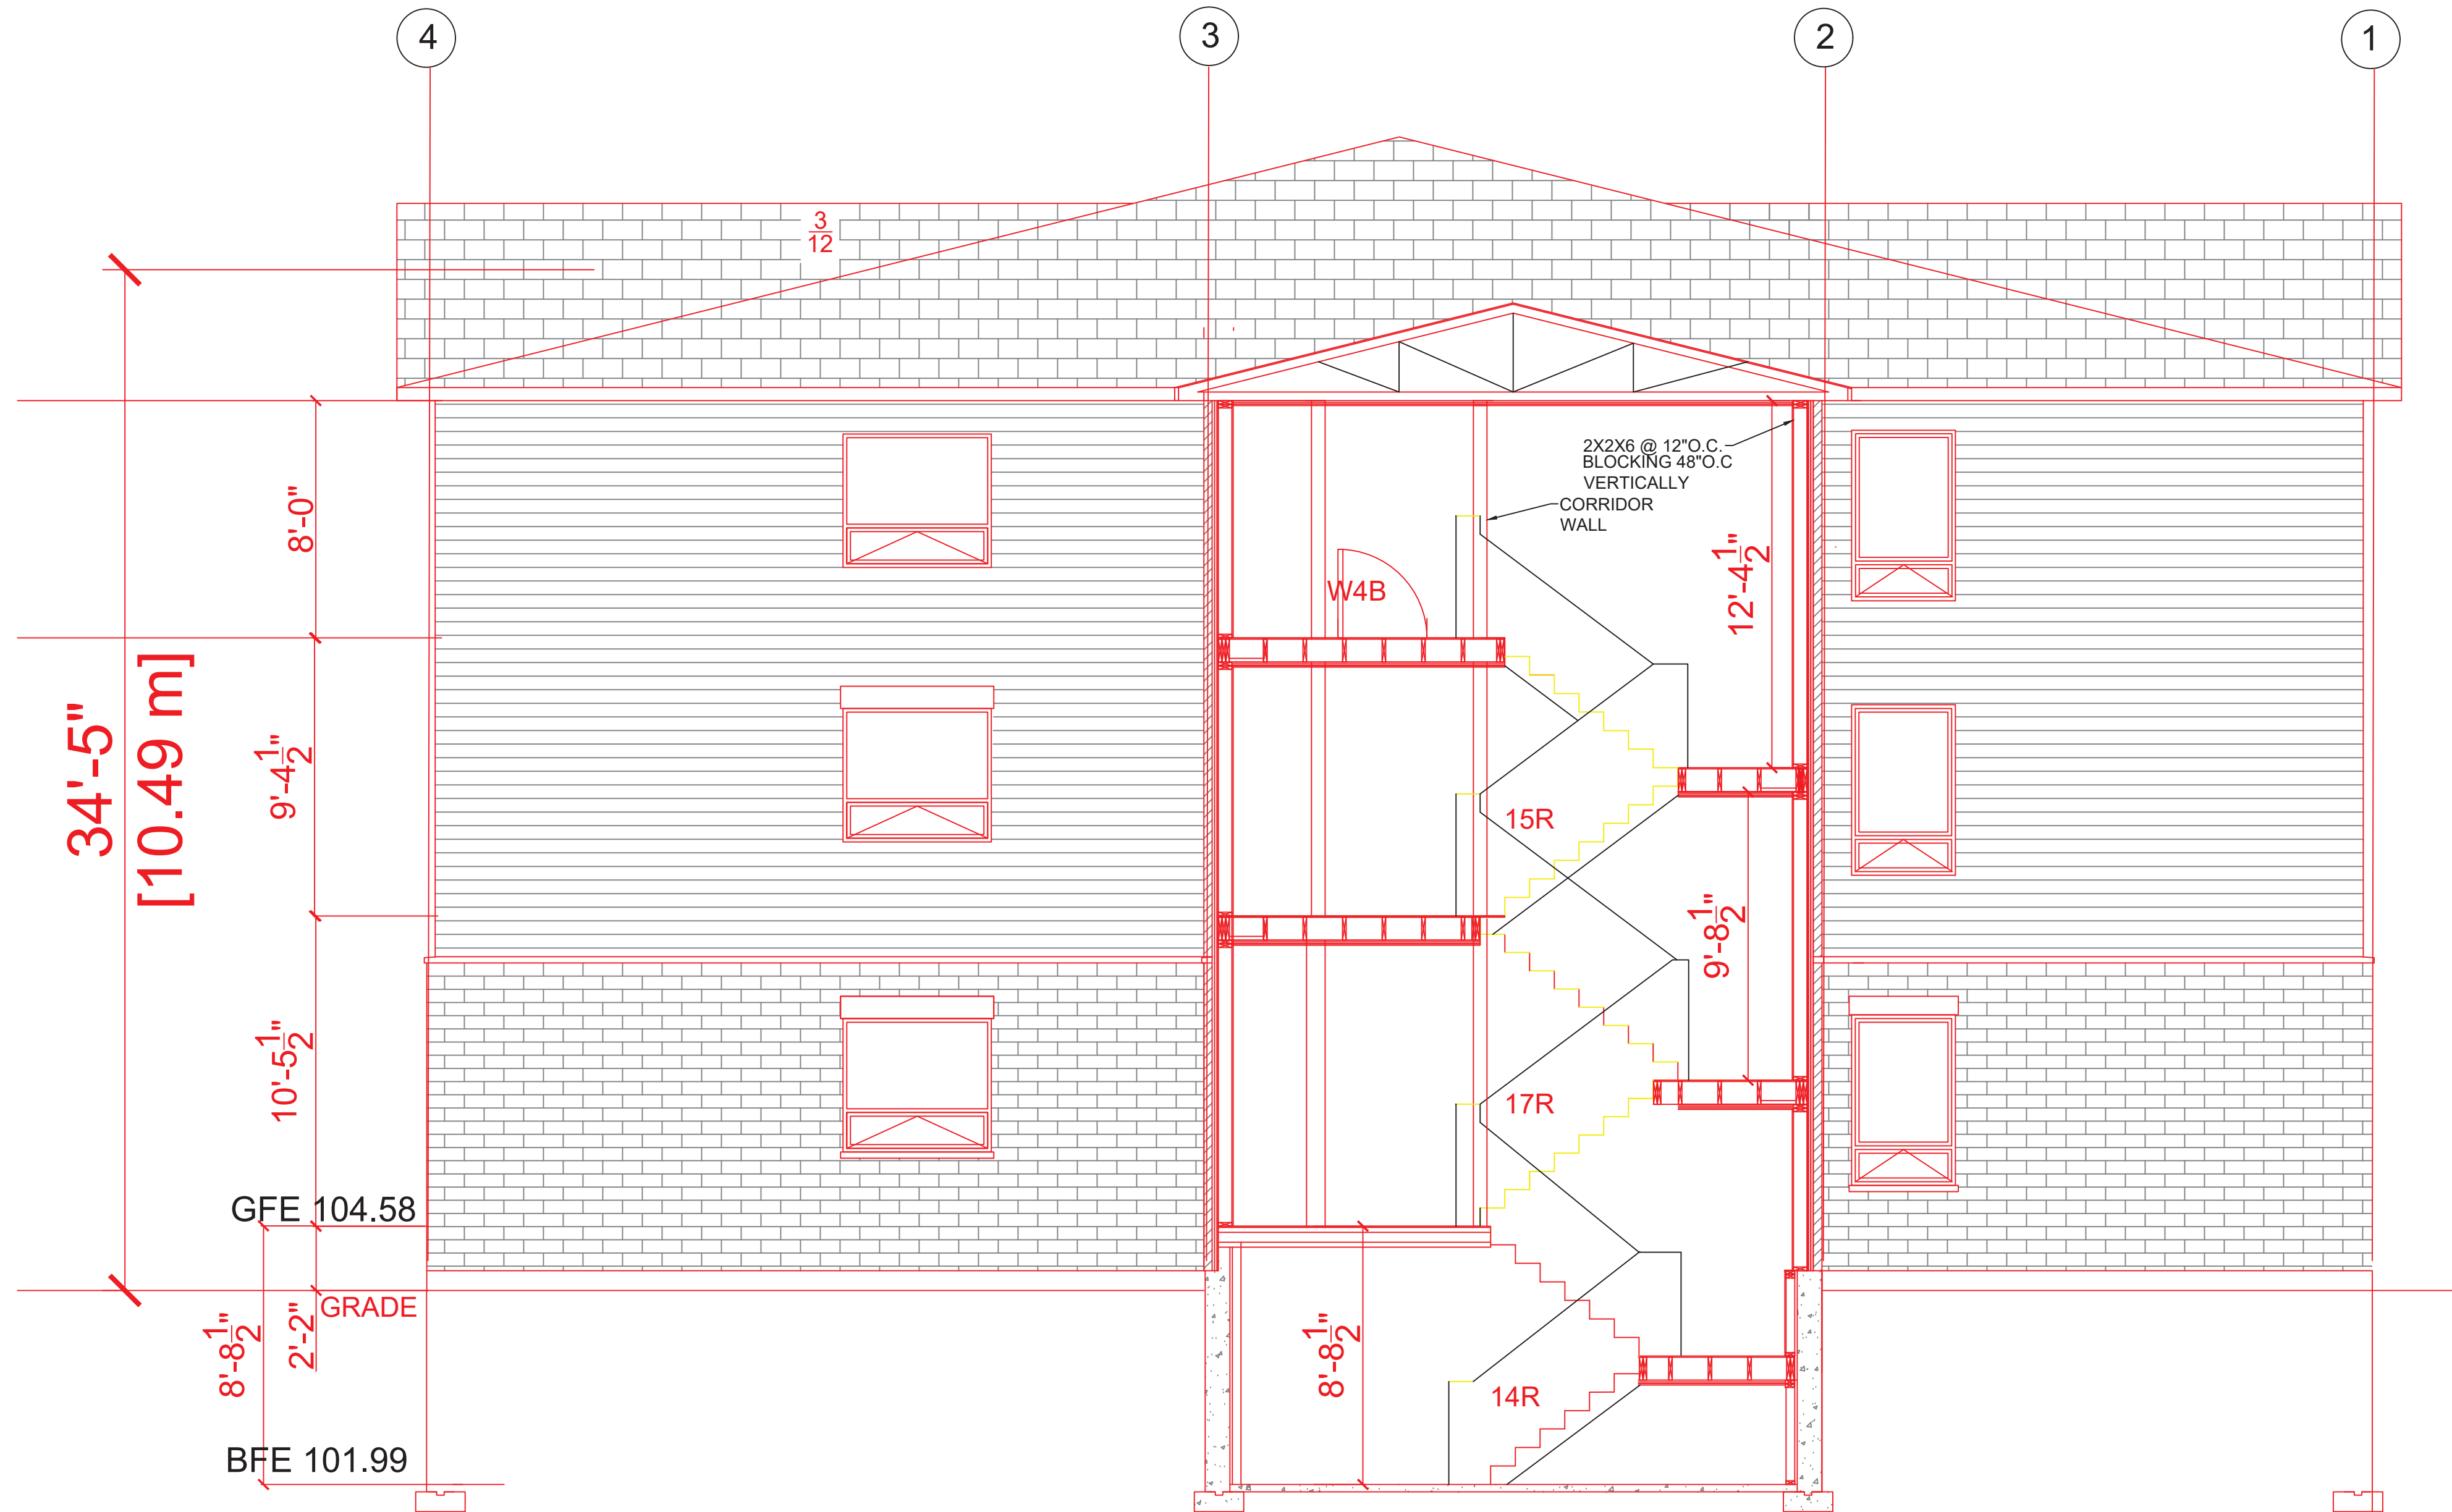

Glenn Dowds
 CERTIFIED DESIGNER 40863
 PHONE 613-403-1695
 e-mail gdowds@gmail.com

NOTES

The designer has not been retained to carry out general review of the work and assumes no responsibility for the failure of the contractor or sub-contractors to carry out the work in accordance with the contract documents.

Single pages of the contract documents are not to be read independently of all pages of the contract documents.

DO NOT SCALE DRAWINGS

Builder is responsible for all dimensions and site conditions. Report any errors or omissions immediately to the designer. Do not proceed in uncertainty.

REVISIONS

NO.	DESCRIPTION

WM Phase 2 APARTMENT Bldg.1 SECTION

ALL CONSTRUCTION TO COMPLY WITH APPLICABLE ONTARIO BUILDING CODE REQUIREMENTS

Dwn. NP	Date dwn. OCT.24 2024
Scale 1/4" = 1'-0"	Page A-9