



LAKECROFT VENUE BUILDING

89 SANDY LANE
CHERRY VALLEY
ONTARIO
KOK 1P0

SPA SUBMISSION r1
DATE: 24 NOV, 2025

GILES ARCHITECTS
1121 DUFFERIN STREET
TORONTO, ONTARIO M6H 4B7
t. 647-529-1444
e. lynden@gilesarc.com




Contractor must check and verify all dimensions on the job, and report any discrepancies to the Architect before proceeding with the work.
Do not scale this drawing.

REVISIONS AND ISSUES

REV	DESCRIPTION	DATE
-	SPA SUBMISSION	20 FEB 2025
r1	REVISION	24 NOV 2025

SCALE

3/16" = 1'-0"

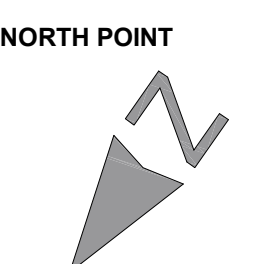

PROJECT TITLE & ADDRESS

LAKECROFT VENUE BUILDING

89 SANDY LANE, CHERRY VALLEY
K0K 1P0
CANADA

NEW BUILD


DATE

DRAWING TITLE



PLAN


DRAWING NUMBER

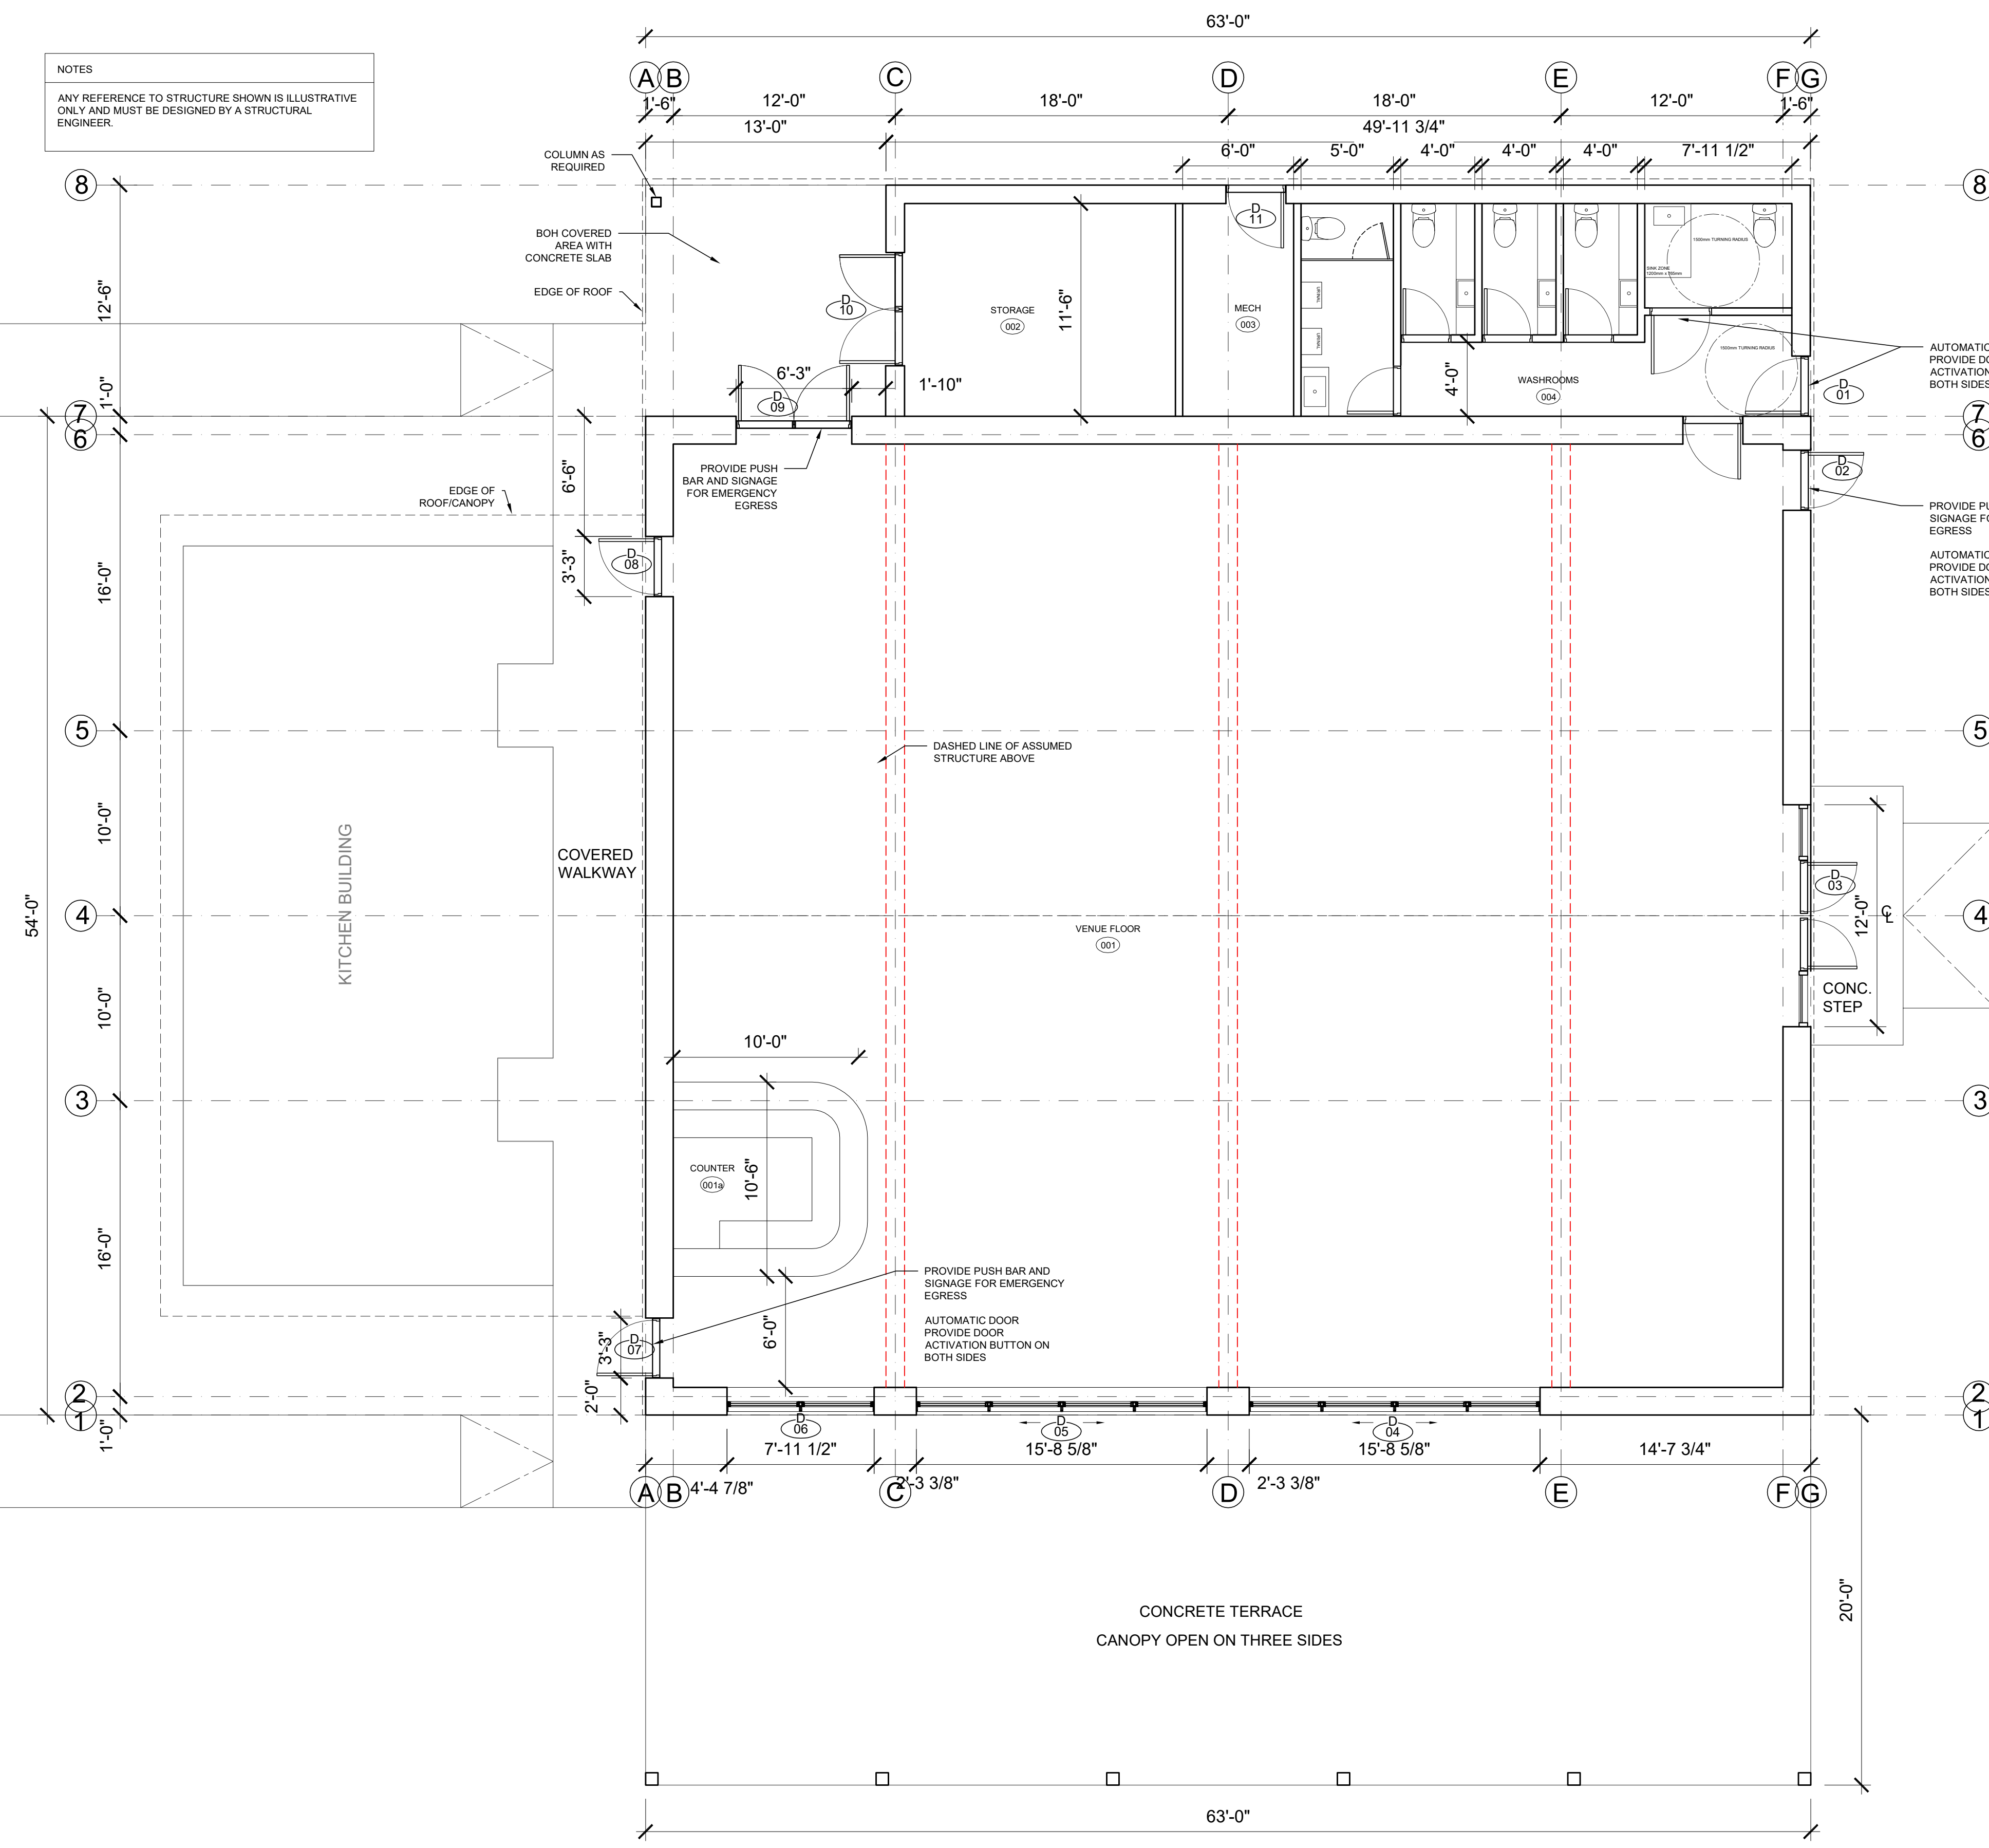A100



NOTES
ANY REFERENCE TO STRUCTURE SHOWN IS ILLUSTRATIVE ONLY AND MUST BE DESIGNED BY A STRUCTURAL ENGINEER.

MATERIAL LEGEND	NOTES
 STEEL ROOFING	ANY REFERENCE TO STRUCTURE SHOWN IS ILLUSTRATIVE ONLY AND MUST BE DESIGNED BY A STRUCTURAL ENGINEER.
 PAINTED CORRUGATED STEEL SIDING	

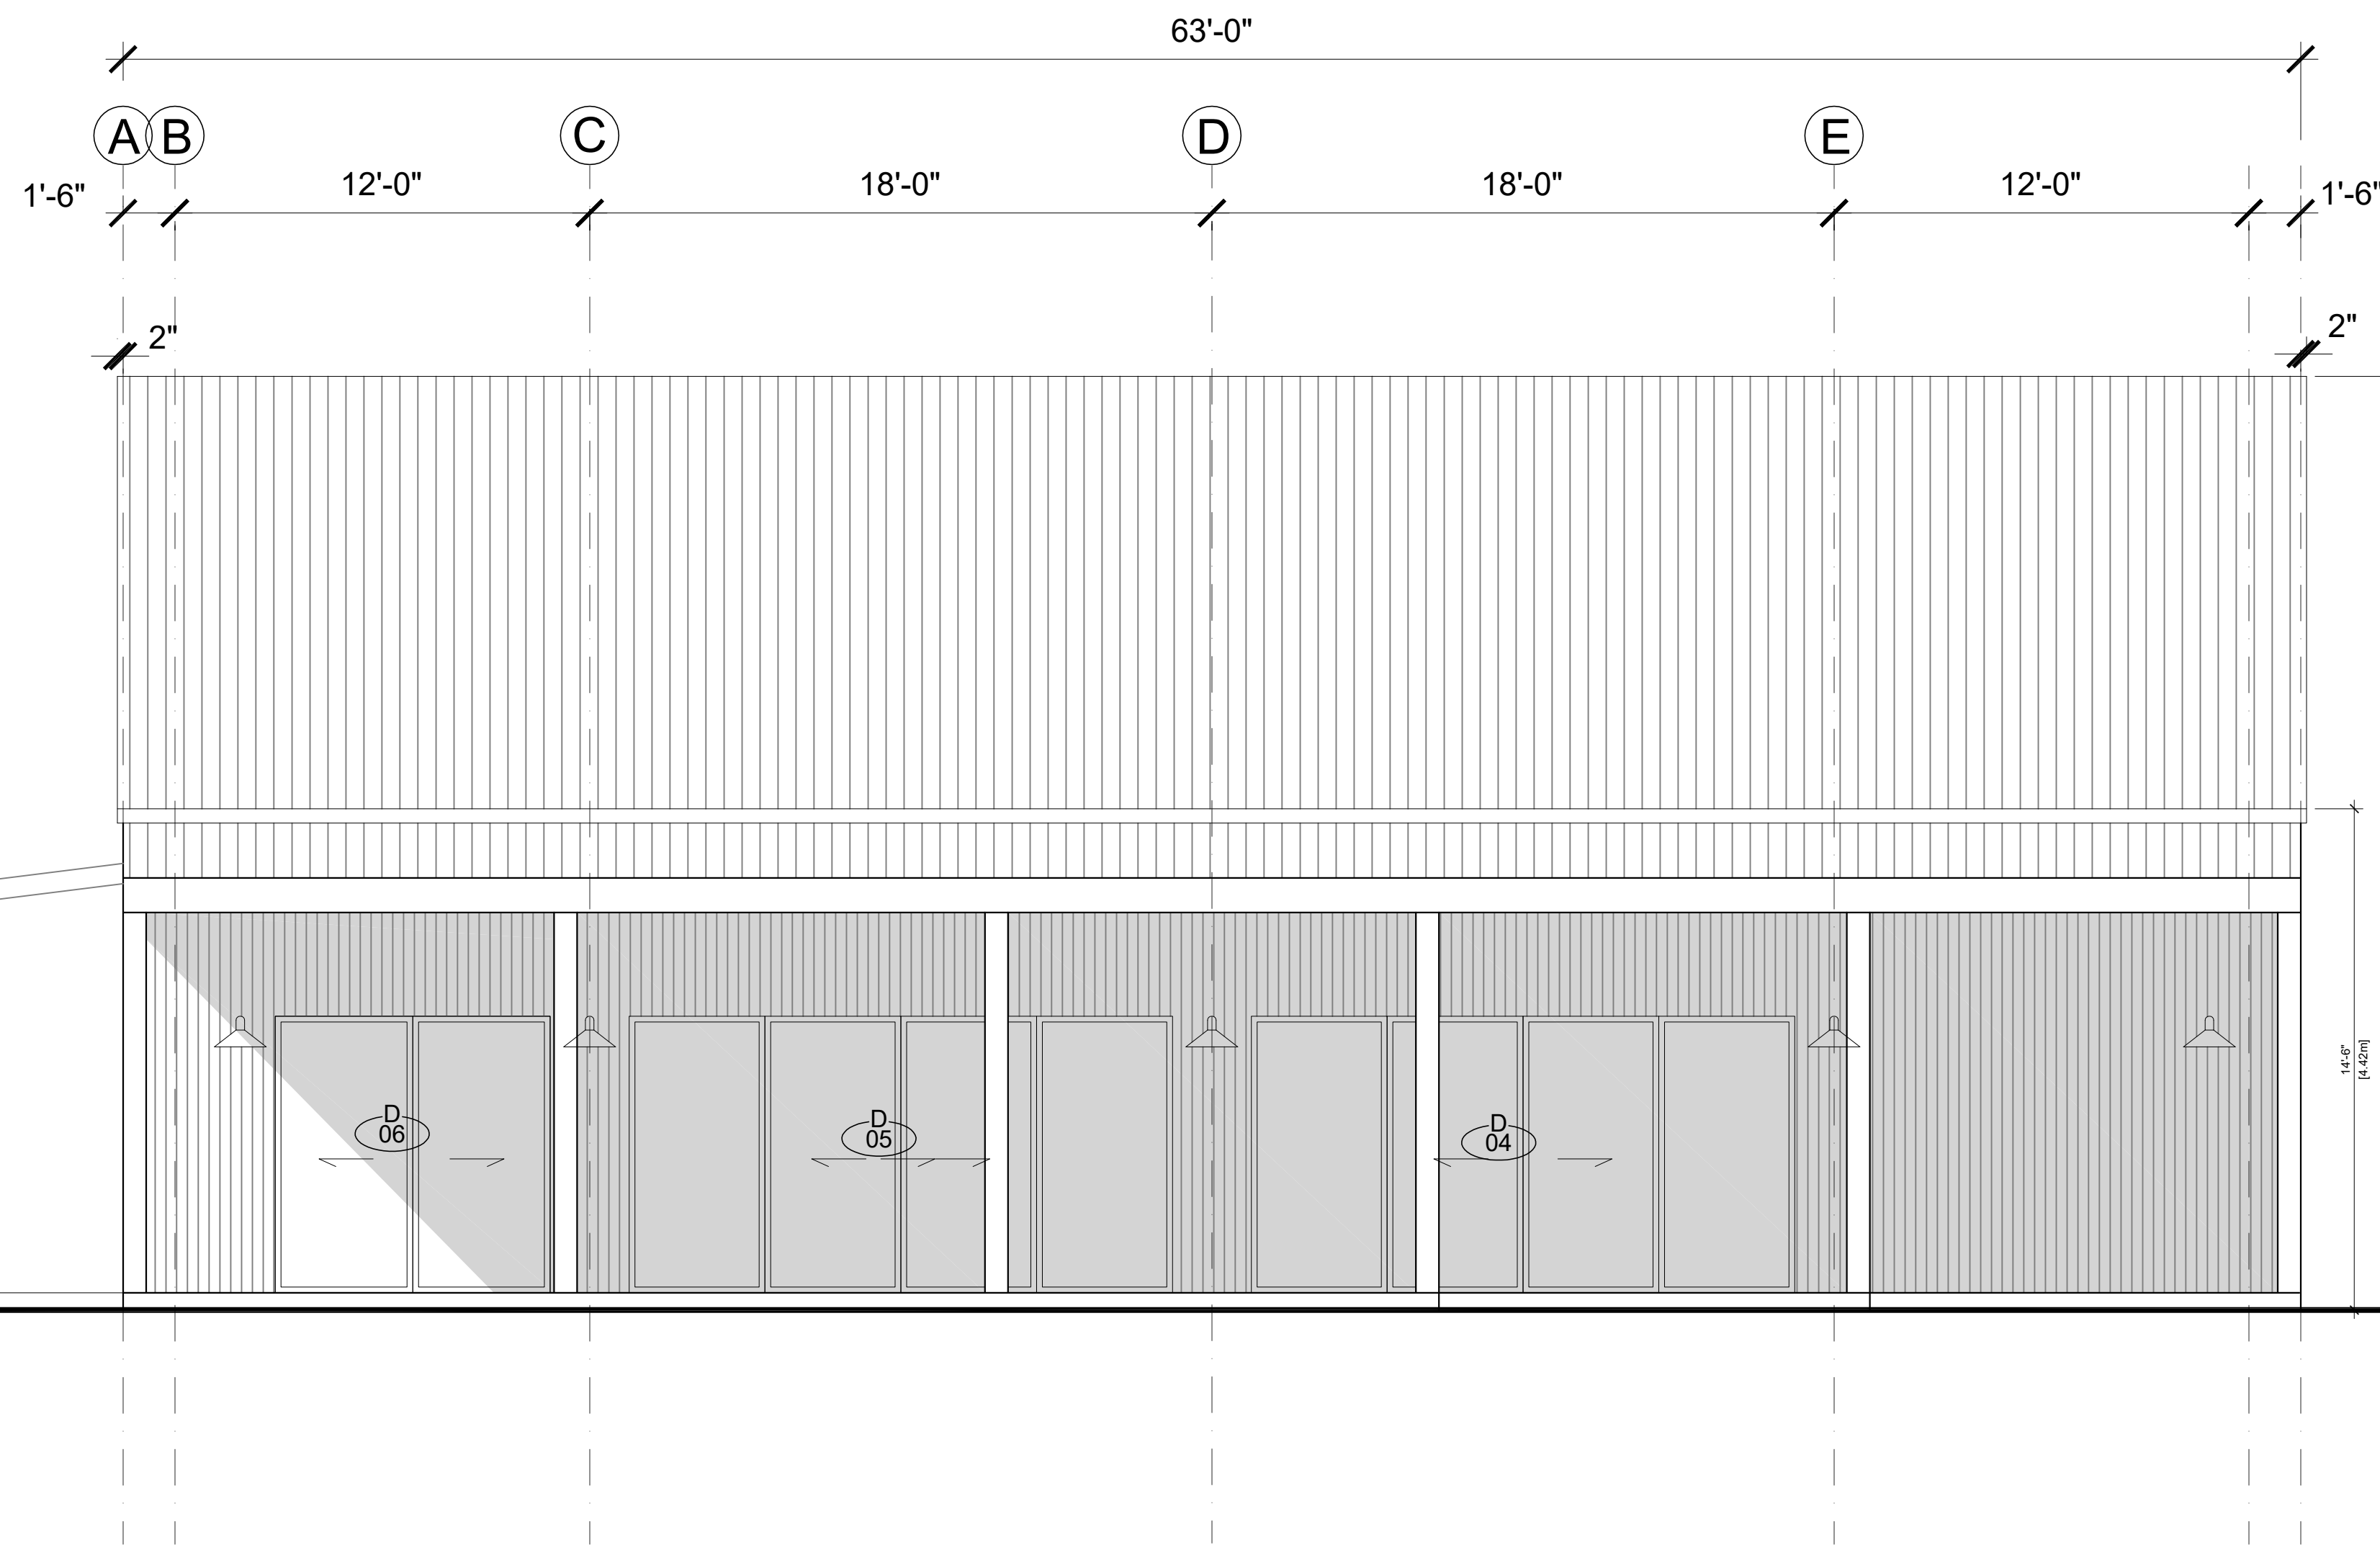

GILES ARCHITECTS

1121 DUFFERIN ST
TORONTO ON, M6H 4B7
t: 647.529.1444
e: studio@gilesarc.com



Contractor must check and verify all dimensions on the job, and report any discrepancies to the Architect before proceeding with the work.
Do not scale this drawing.

REVISIONS AND ISSUES

REV	DESCRIPTION	DATE
-	SPA SUBMISSION	20 FEB 2024
r1	REVISION	24 NOV 2025

SCALE NORTH POINT

1/4" = 1'-0"

PROJECT TITLE & ADDRESS

LAKECROFT VENUE BUILDING

89 SANDY LANE, CHERRY VALLEY
K0K 1P0
CANADA

NEW BUILD



DATE


DRAWING TITLE

NORTH ELEVATION

DRAWING NUMBER

A200

MATERIAL LEGEND	NOTES
 STEEL ROOFING	ANY REFERENCE TO STRUCTURE SHOWN IS ILLUSTRATIVE ONLY AND MUST BE DESIGNED BY A STRUCTURAL ENGINEER.
 PAINTED CORRUGATED STEEL SIDING	

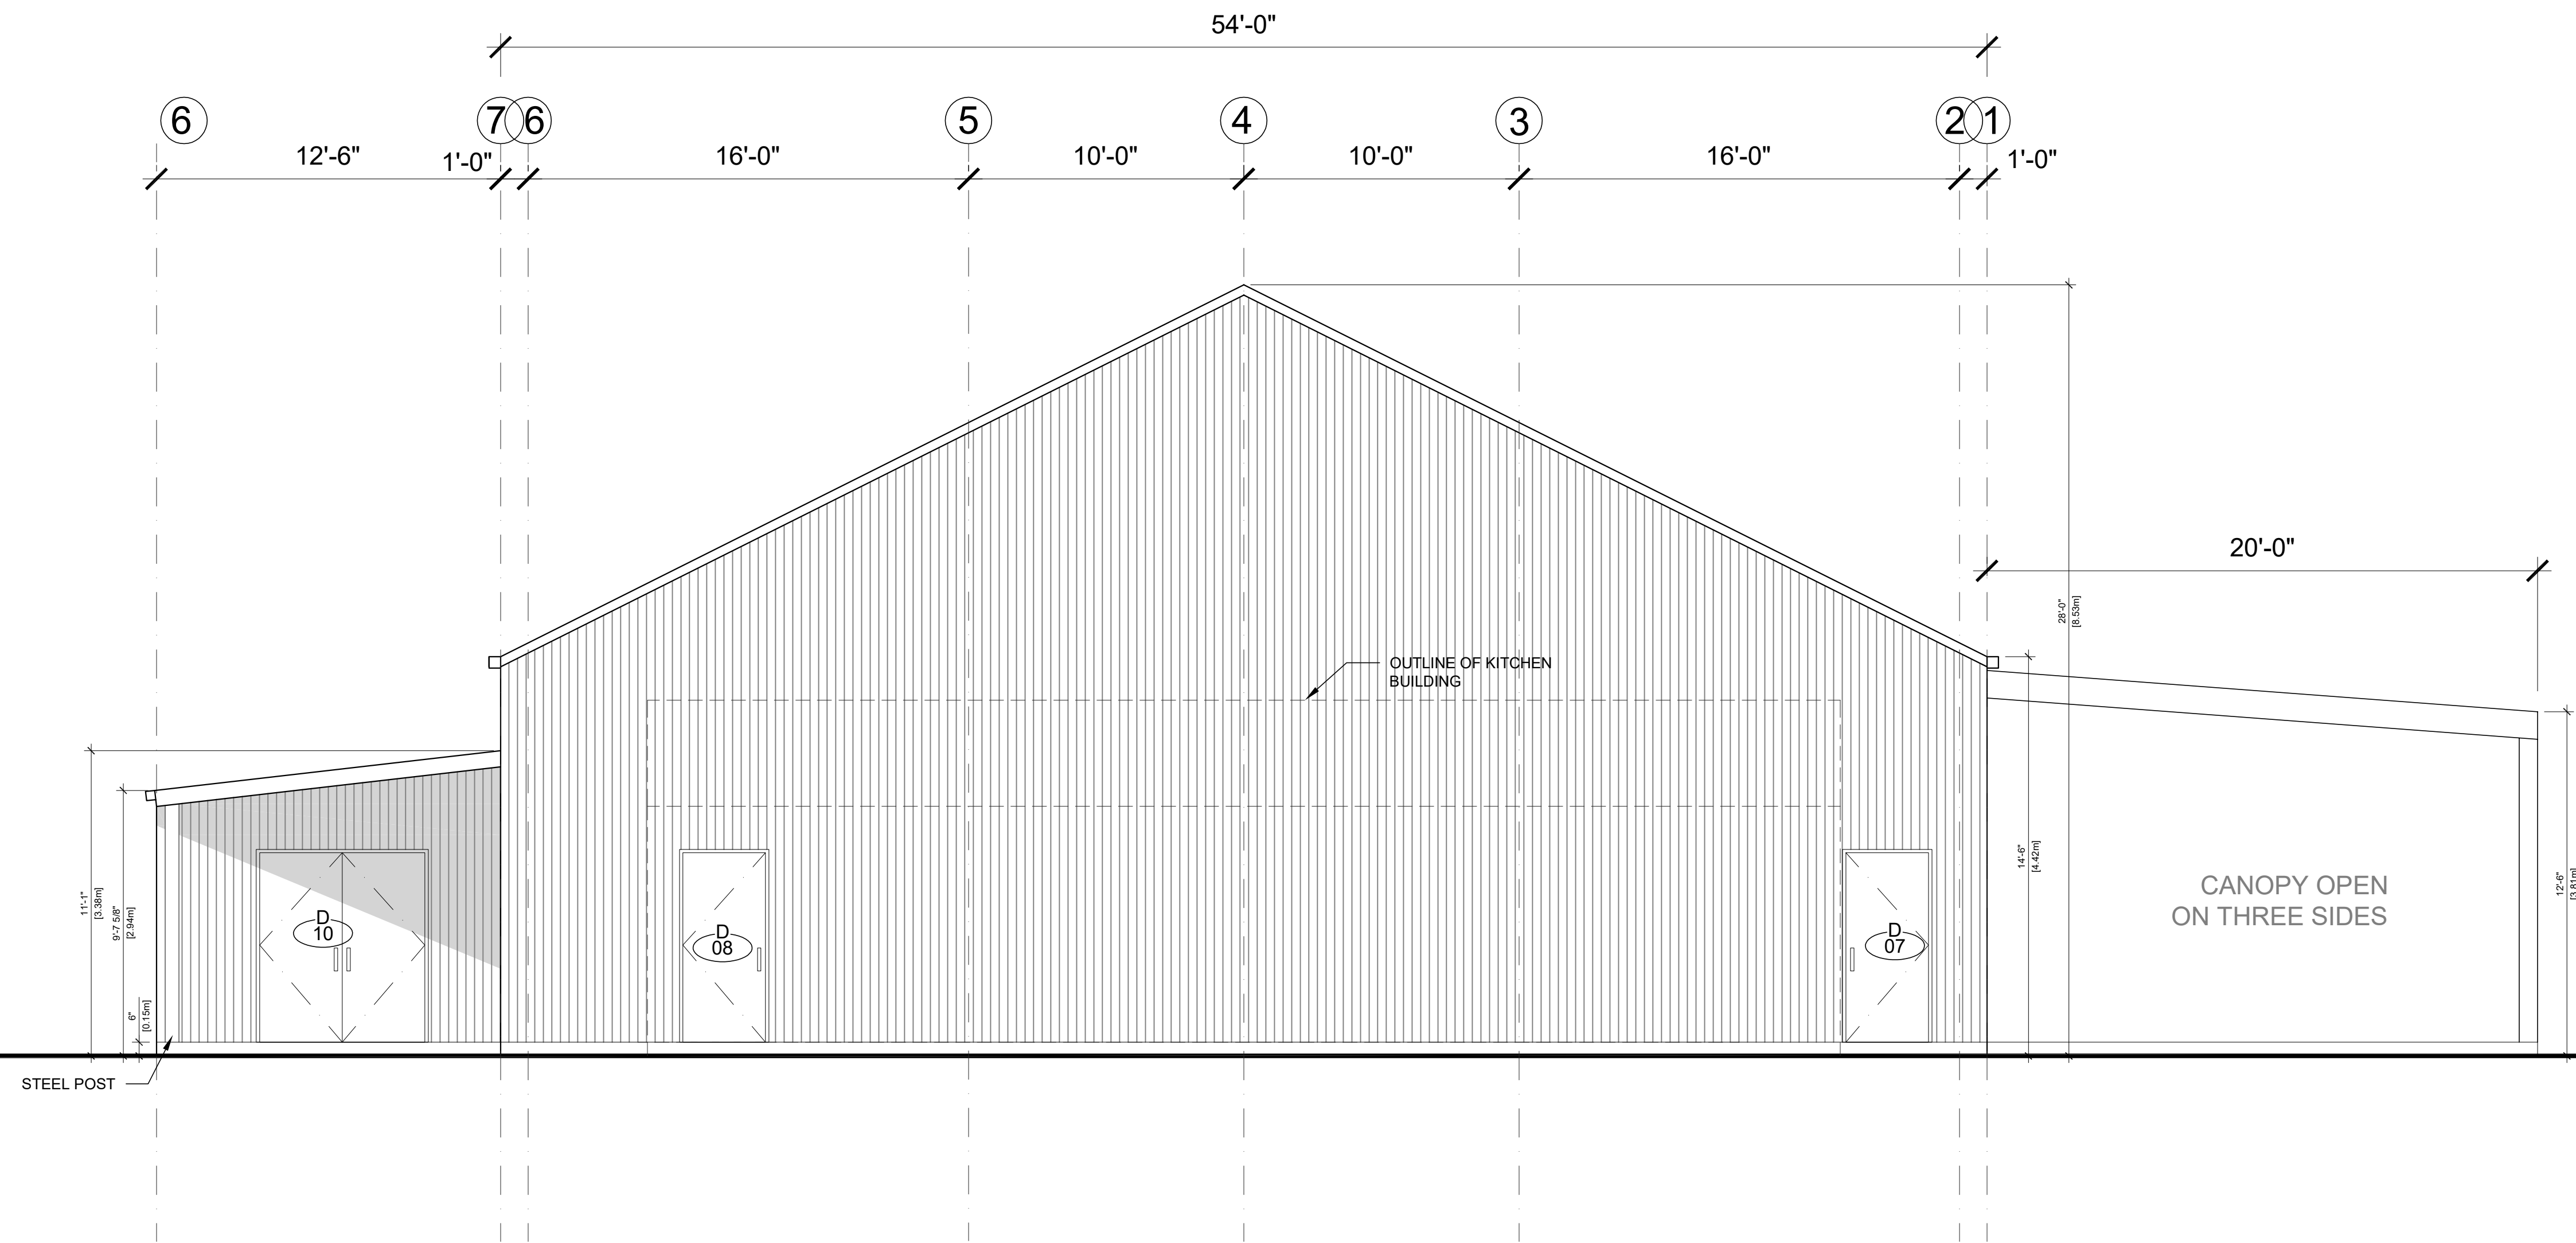

GILES ARCHITECTS

1121 DUFFERIN ST
TORONTO ON, M6H 4B7
t: 647.529.1444
e: studio@gilesarc.com



Contractor must check and verify all dimensions on the job, and report any discrepancies to the Architect before proceeding with the work.
Do not scale this drawing.

REVISIONS AND ISSUES

REV	DESCRIPTION	DATE
-	SPA SUBMISSION	20 FEB 2025
r1	REVISION	24 NOV 2025

SCALE: 1/4" = 1'-0"
NORTH POINT

PROJECT TITLE & ADDRESS

LAKECROFT VENUE BUILDING

89 SANDY LANE, CHERRY VALLEY
K0K 1P0
CANADA

NEW BUILD



DATE


DRAWING TITLE

EAST ELEVATION

DRAWING NUMBER

A201

MATERIAL LEGEND	NOTES
 STEEL ROOFING	ANY REFERENCE TO STRUCTURE SHOWN IS ILLUSTRATIVE ONLY AND MUST BE DESIGNED BY A STRUCTURAL ENGINEER.
 PAINTED CORRUGATED STEEL SIDING	

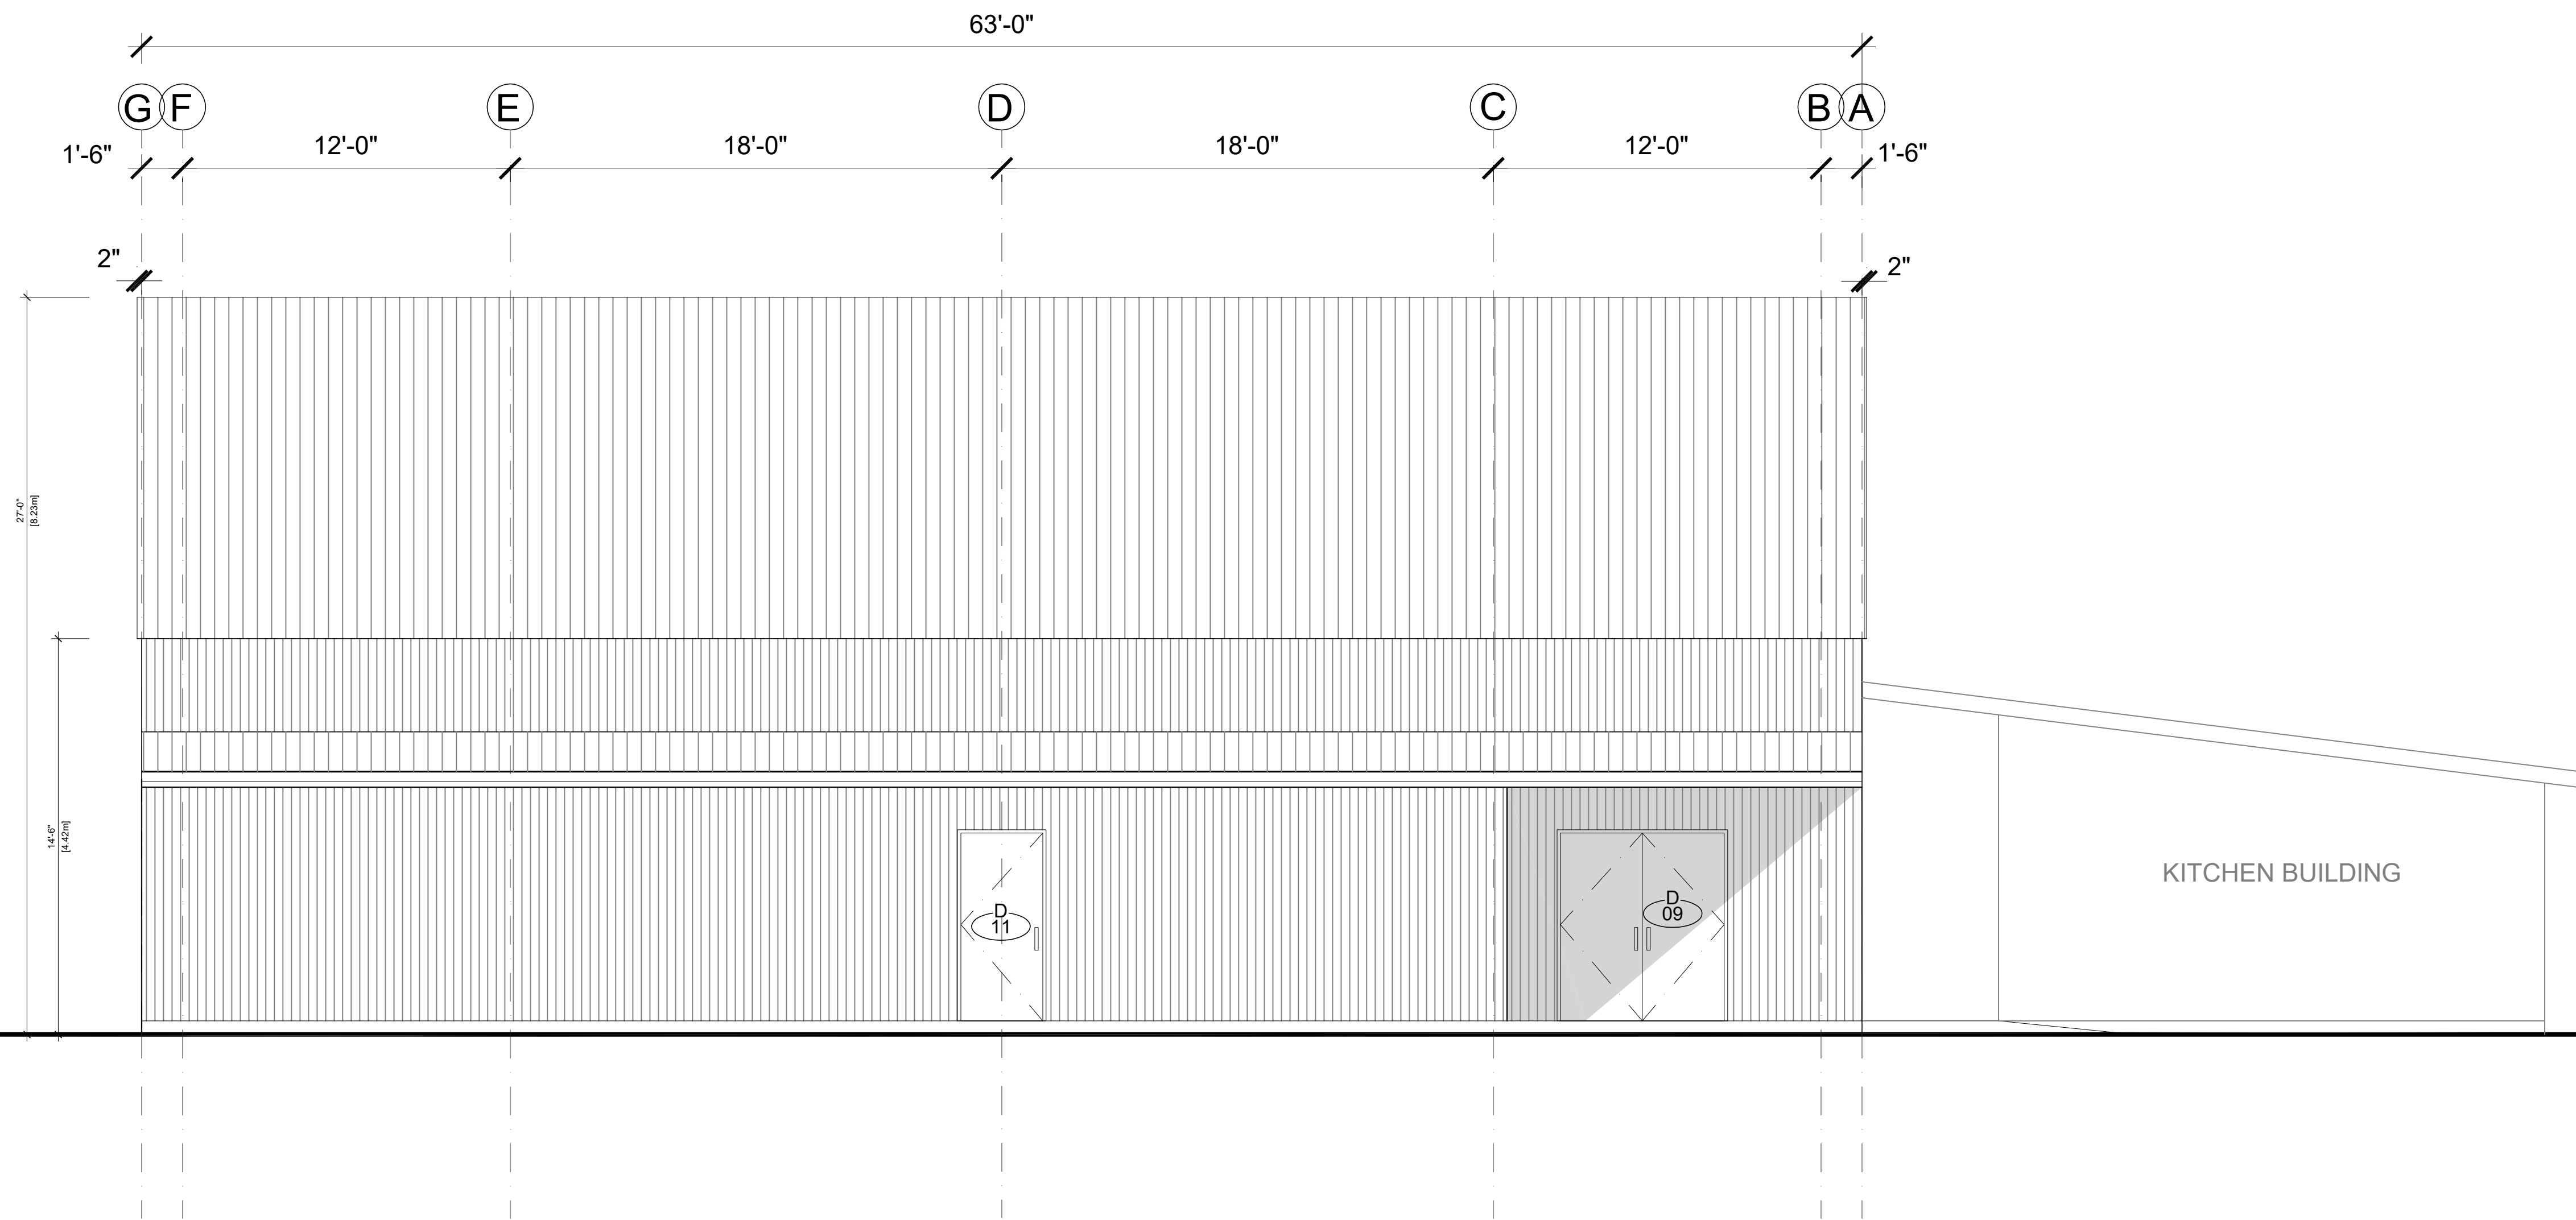

GILES ARCHITECTS

1121 DUFFERIN ST
TORONTO ON, M6H 4B7
t: 647.529.1444
e: studio@gilesarc.com



Contractor must check and verify all dimensions on the job, and report any discrepancies to the Architect before proceeding with the work.
Do not scale this drawing.

REVISIONS AND ISSUES

REV	DESCRIPTION	DATE
-	SPA SUBMISSION	20 FEB 2025
r1	REVISION	24 NOV 2025

SCALE: 1/4" = 1'-0"
NORTH POINT

PROJECT TITLE & ADDRESS

LAKECROFT VENUE BUILDING

89 SANDY LANE, CHERRY VALLEY
K0K 1P0
CANADA

NEW BUILD



DATE


DRAWING TITLE

SOUTH ELEVATION

DRAWING NUMBER

A202

MATERIAL LEGEND	NOTES
 STEEL ROOFING	ANY REFERENCE TO STRUCTURE SHOWN IS ILLUSTRATIVE ONLY AND MUST BE DESIGNED BY A STRUCTURAL ENGINEER.
 PAINTED CORRUGATED STEEL SIDING	

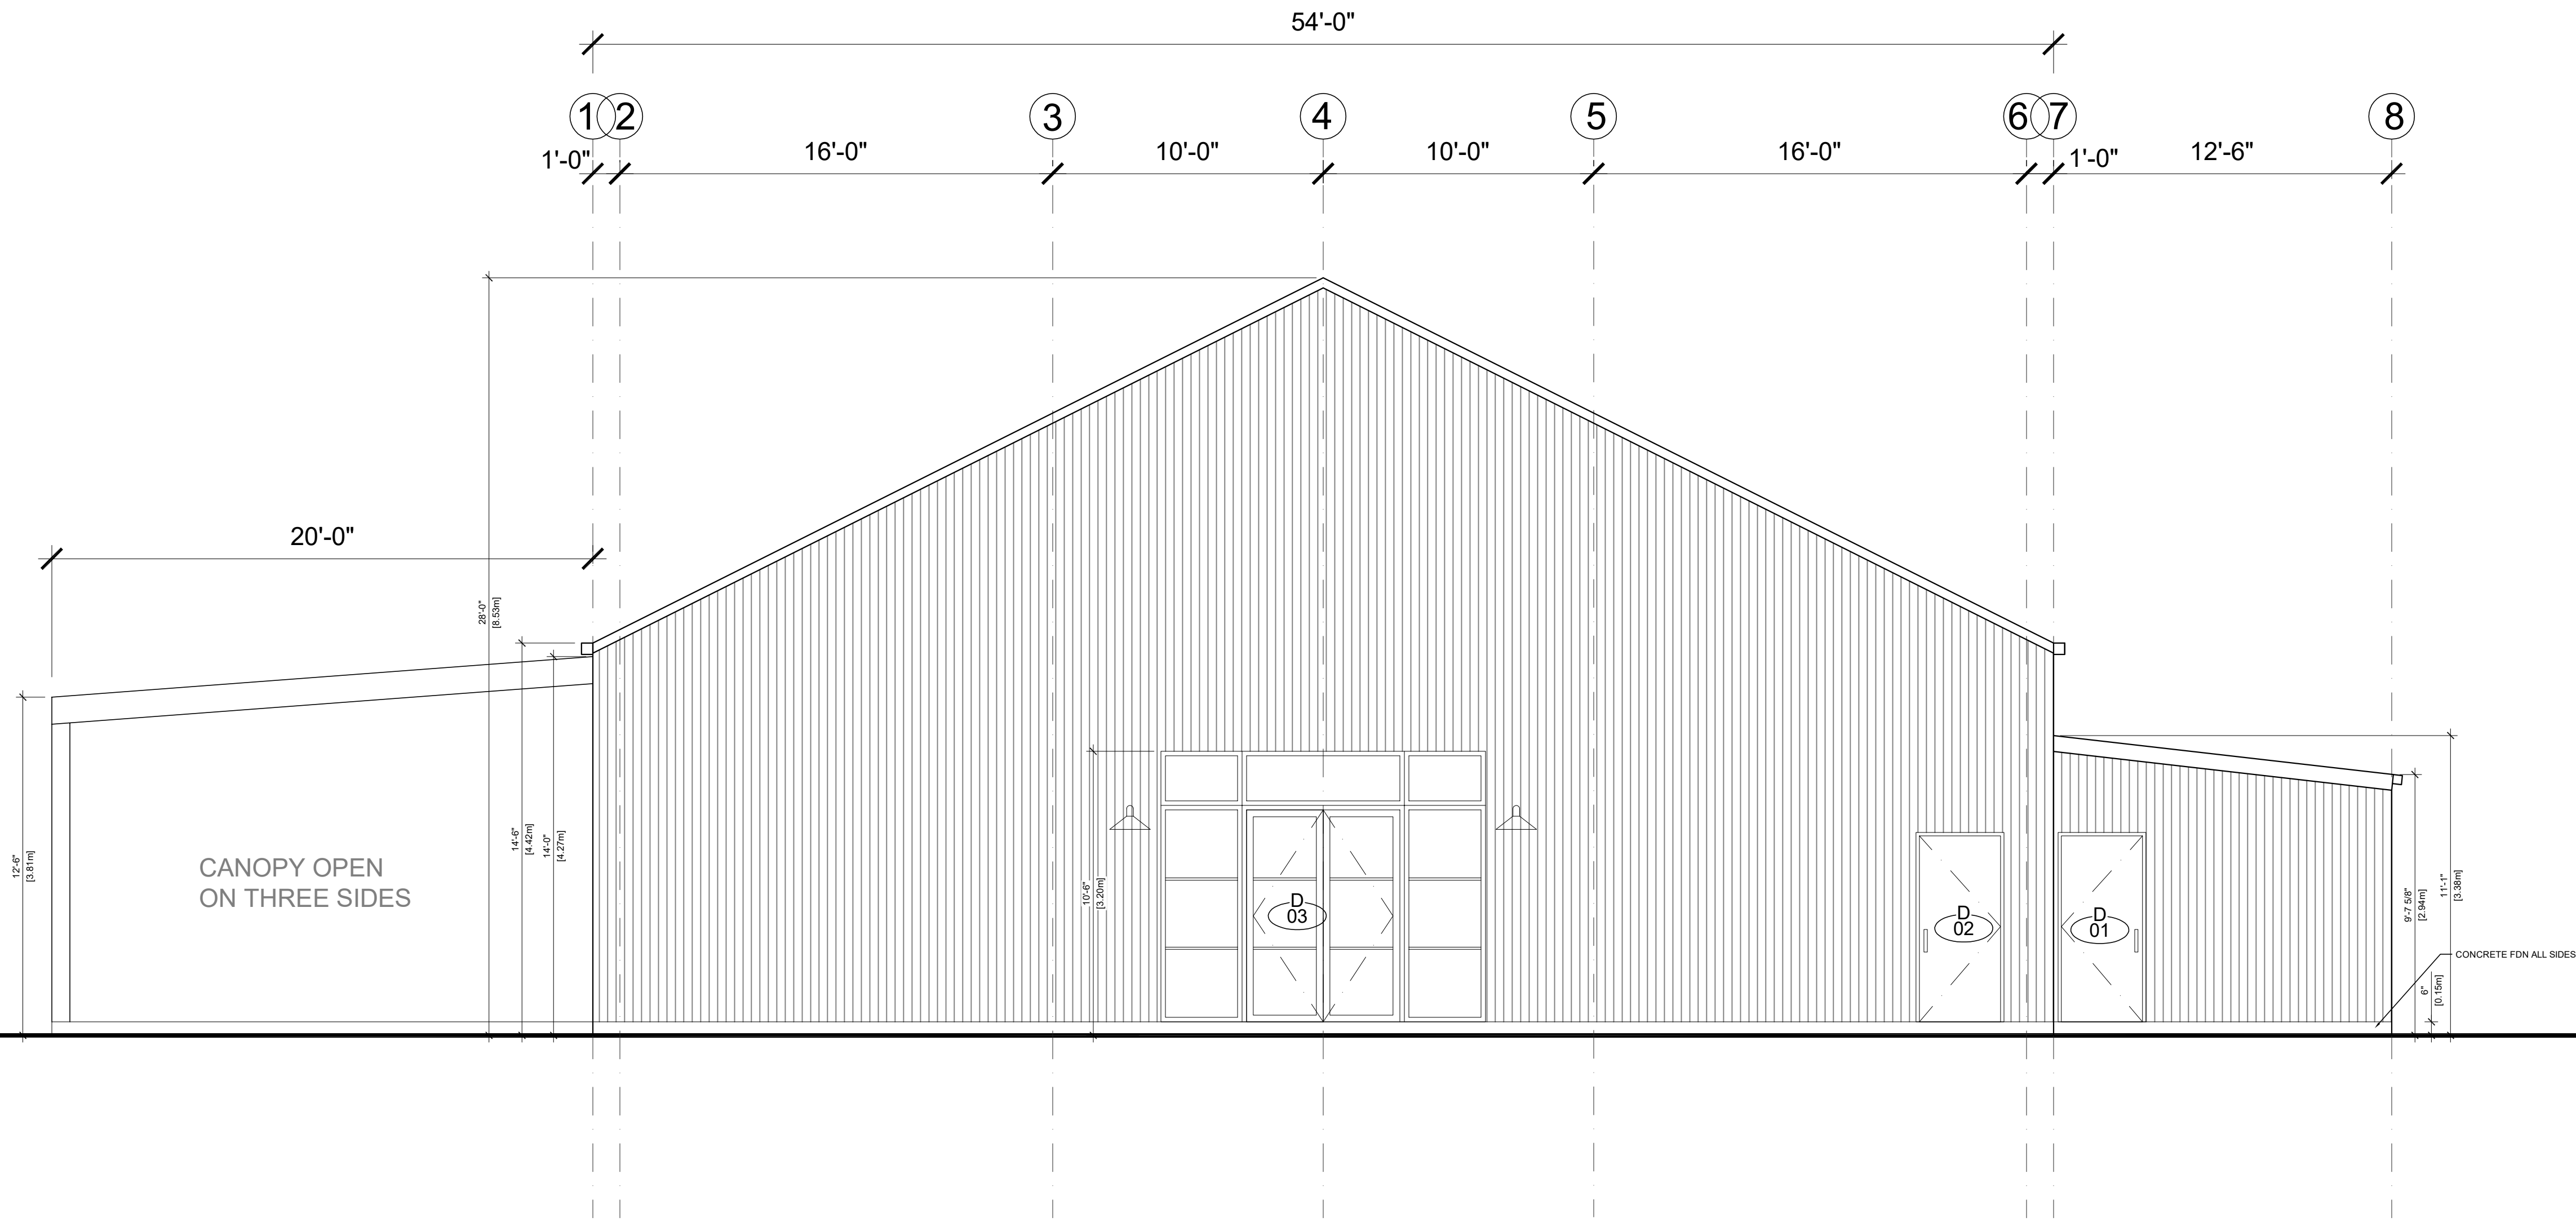

GILES ARCHITECTS

1121 DUFFERIN ST
TORONTO ON, M6H 4B7
t: 647.529.1444
e: studio@gilesarc.com



Contractor must check and verify all dimensions on the job, and report any discrepancies to the Architect before proceeding with the work.
Do not scale this drawing.

REVISIONS AND ISSUES

REV	DESCRIPTION	DATE
-	SPA SUBMISSION	20 FEB 2025
r1	REVISION	24 NOV 2025

SCALE NORTH POINT

1/4" = 1'-0"

PROJECT TITLE & ADDRESS

LAKECROFT VENUE BUILDING

89 SANDY LANE, CHERRY VALLEY
K0K 1P0
CANADA

NEW BUILD

DATE

DRAWING TITLE

WEST ELEVATION

DRAWING NUMBER

A203