


DO NOT SCALE DRAWINGS


CHECK AND VERIFY ALL DIMENSIONS BEFORE PROCEEDING WITH THE WORK.

DRAWINGS NOT TO BE USED FOR CONSTRUCTION UNLESS STAMPED AND SIGNED BY THE CONSULTANT.

THESE DRAWINGS HAVE BEEN DESIGNED IN CONFORMANCE WITH THE ONTARIO BUILDING CODE.

Revisions		
No.	Date	Description

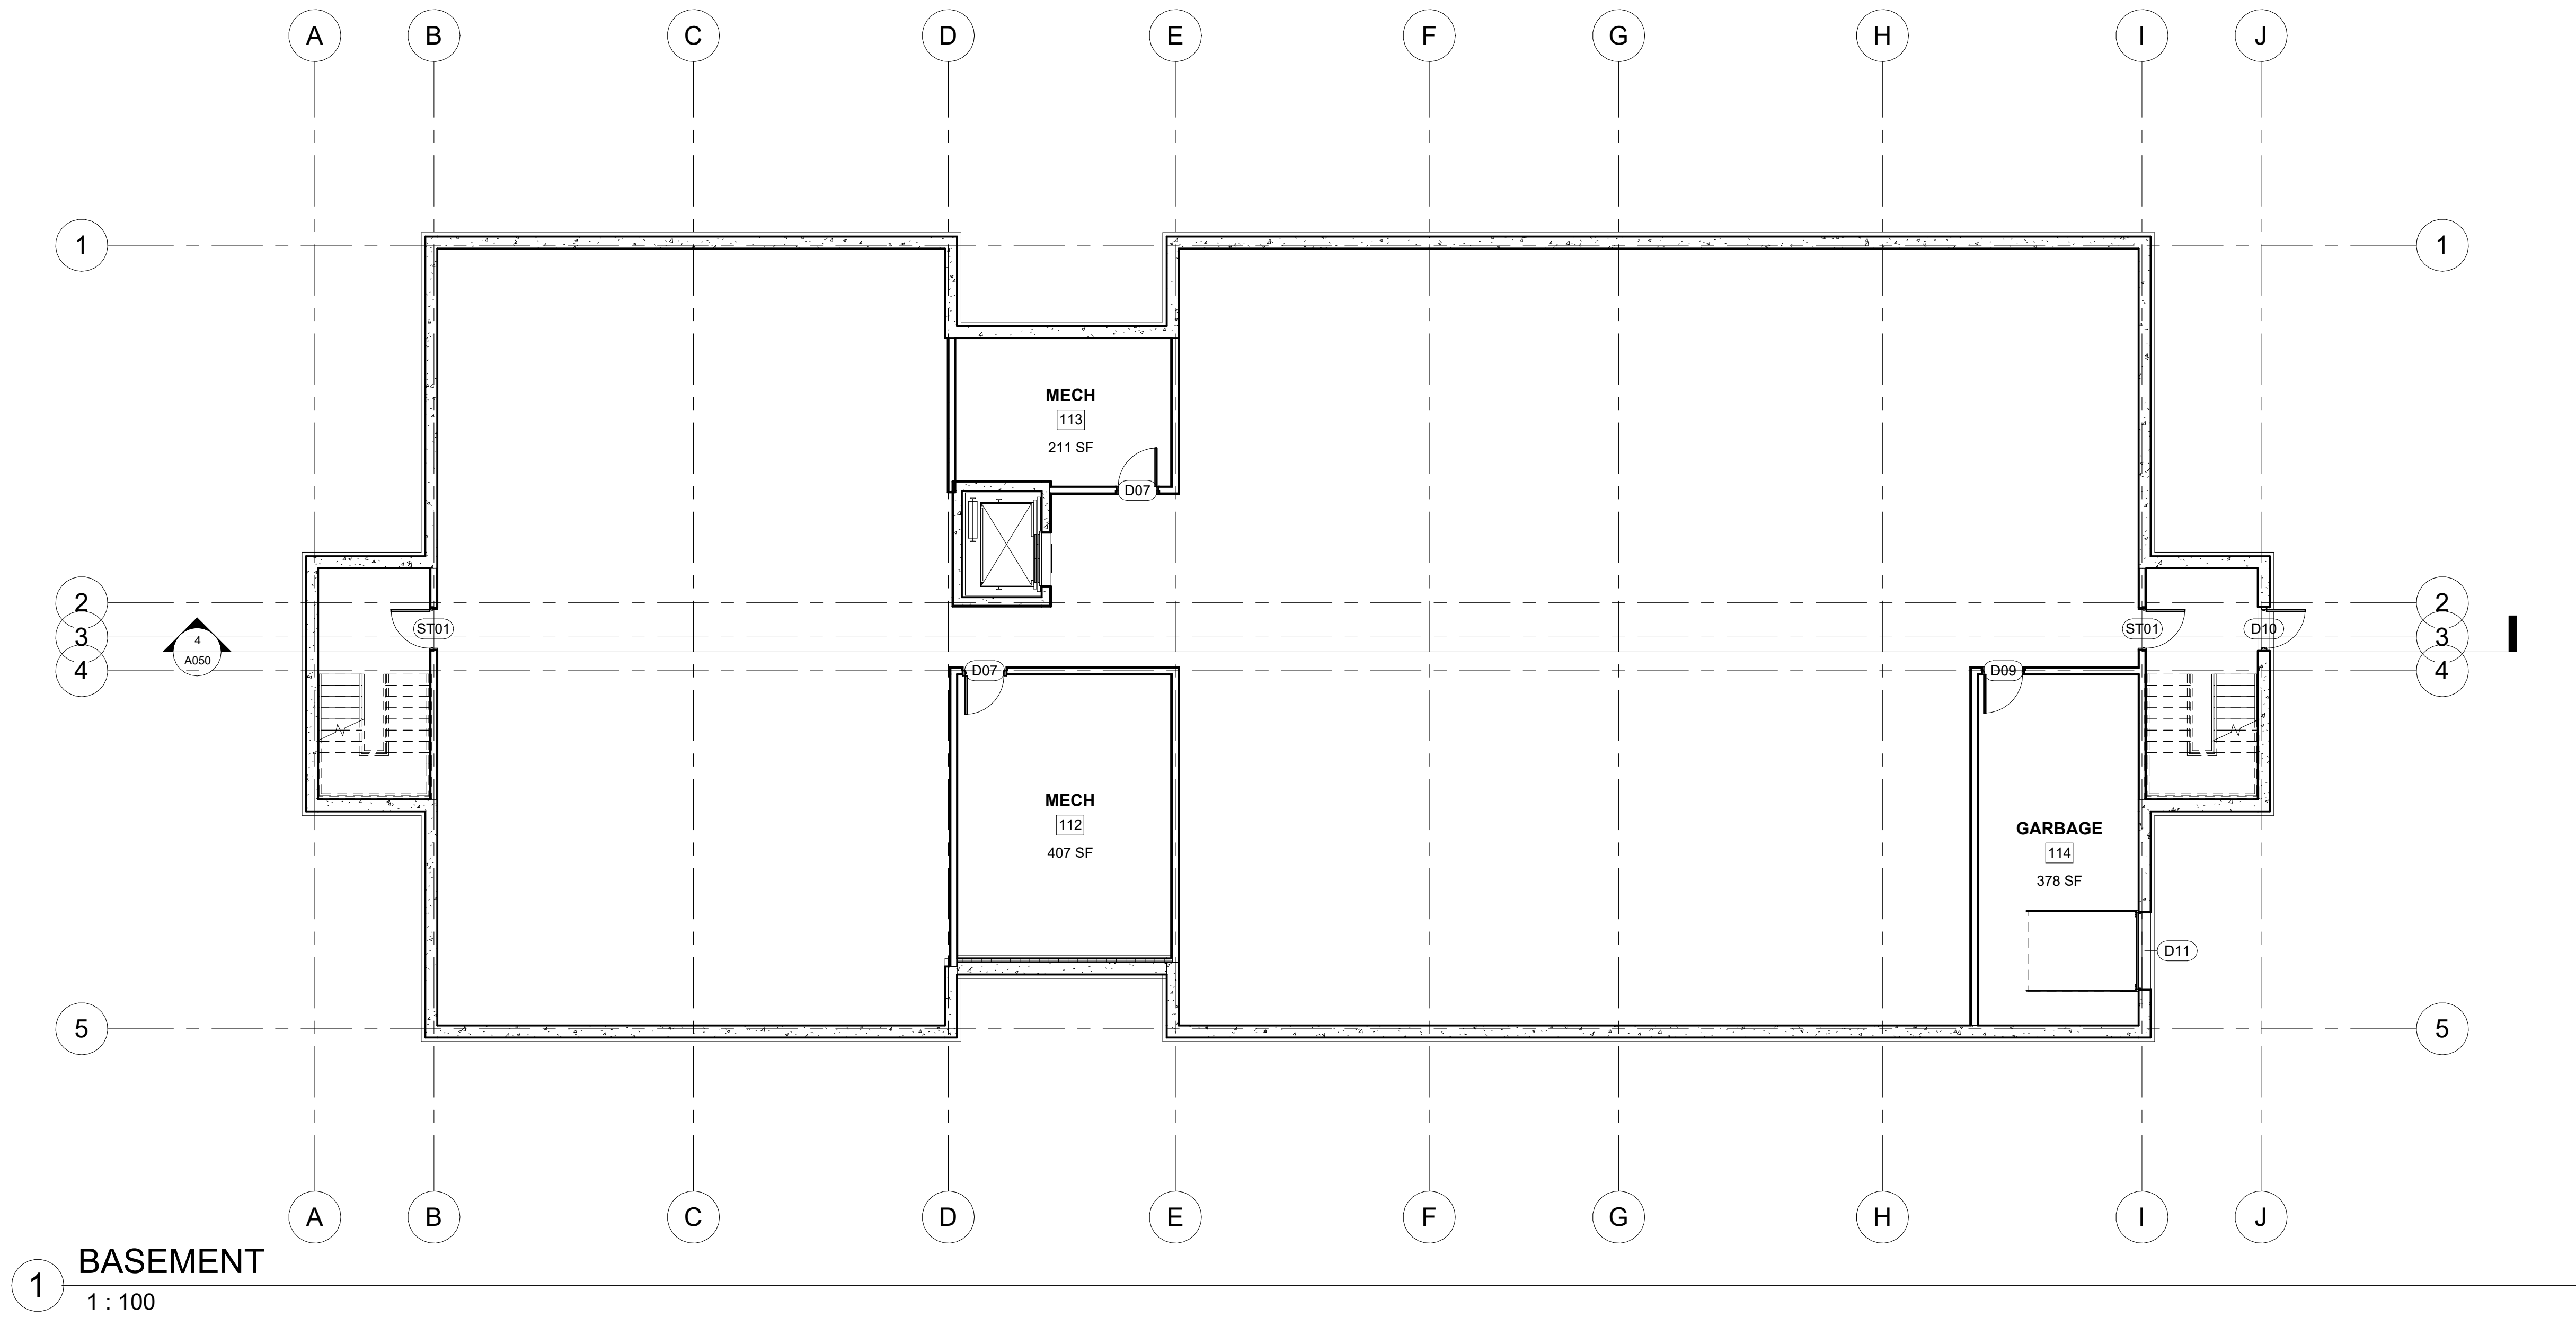

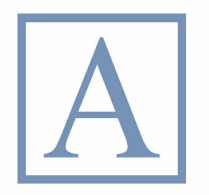 Alexander Wilson Architect Inc
Admiralty Place
103-20 Gore Street
Kingston Ontario, K7L 2L1
t: 613.545.3744 ext 213
f: 613.545.1411

Stamp

Project
**WEST MEADOWS
BUILDING 1**

Drawing
BASEMENT FLOOR PLAN

Drawn By AG Checked By Checker
Scale 1 : 100 Date 2026-02-11 4:20:35 PM
Project No. 0000 Revision
Drawing No. **A100**


DO NOT SCALE DRAWINGS

CHECK AND VERIFY ALL DIMENSIONS BEFORE PROCEEDING WITH THE WORK.

DRAWINGS NOT TO BE USED FOR CONSTRUCTION UNLESS STAMPED AND SIGNED BY THE CONSULTANT.

THESE DRAWINGS HAVE BEEN DESIGNED IN CONFORMANCE WITH THE ONTARIO BUILDING CODE.

Revisions		
No.	Date	Description

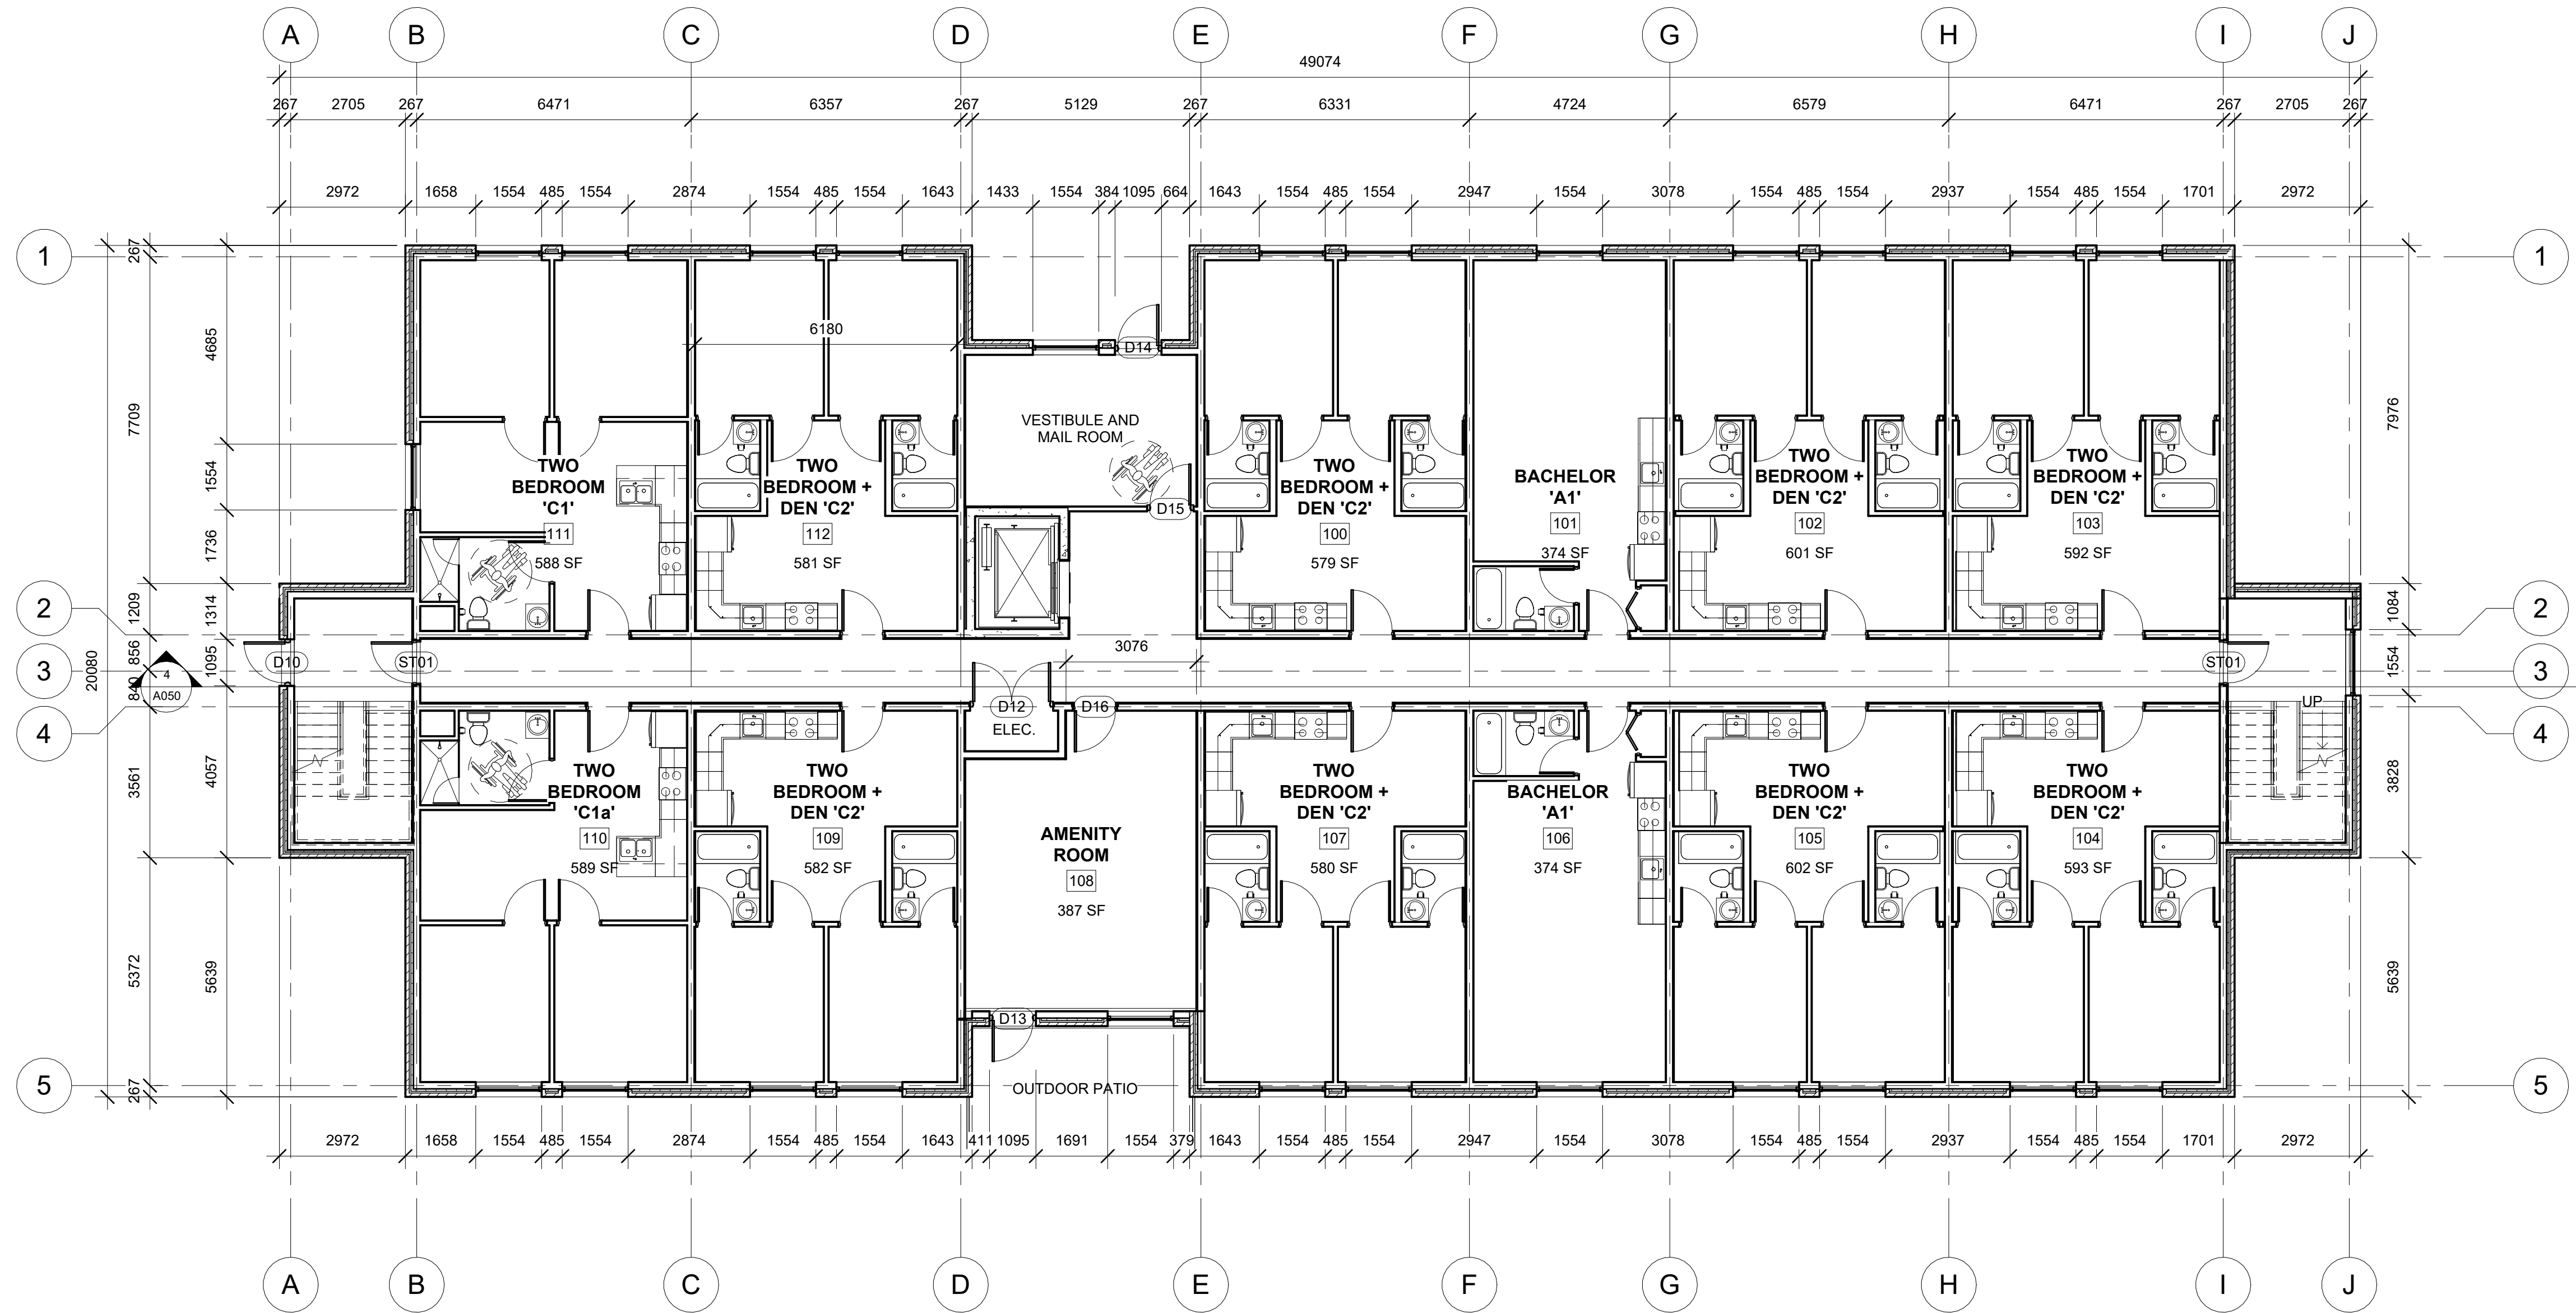

1 GROUND FLOOR PLAN
1:100

A Alexander Wilson Architect Inc
Admiralty Place
103-20 Core Street
Kingston Ontario, K7L 2L1
t: 613.545.3744 ext 213
f: 613.545.1411

Stamp

Project
**WEST MEADOWS
BUILDING 1**

Drawing
GROUND FLOOR PLAN

Drawn By AG Checked By Checker

Scale 1:100 Date 2026-02-11 4:20:36 PM

Project No. 0000 Revision

Drawing No. **A101**


DO NOT SCALE DRAWINGS

CHECK AND VERIFY ALL DIMENSIONS BEFORE PROCEEDING WITH THE WORK.

DRAWINGS NOT TO BE USED FOR CONSTRUCTION UNLESS STAMPED AND SIGNED BY THE CONSULTANT.

THESE DRAWINGS HAVE BEEN DESIGNED IN CONFORMANCE WITH THE ONTARIO BUILDING CODE.

Revisions		
No.	Date	Description

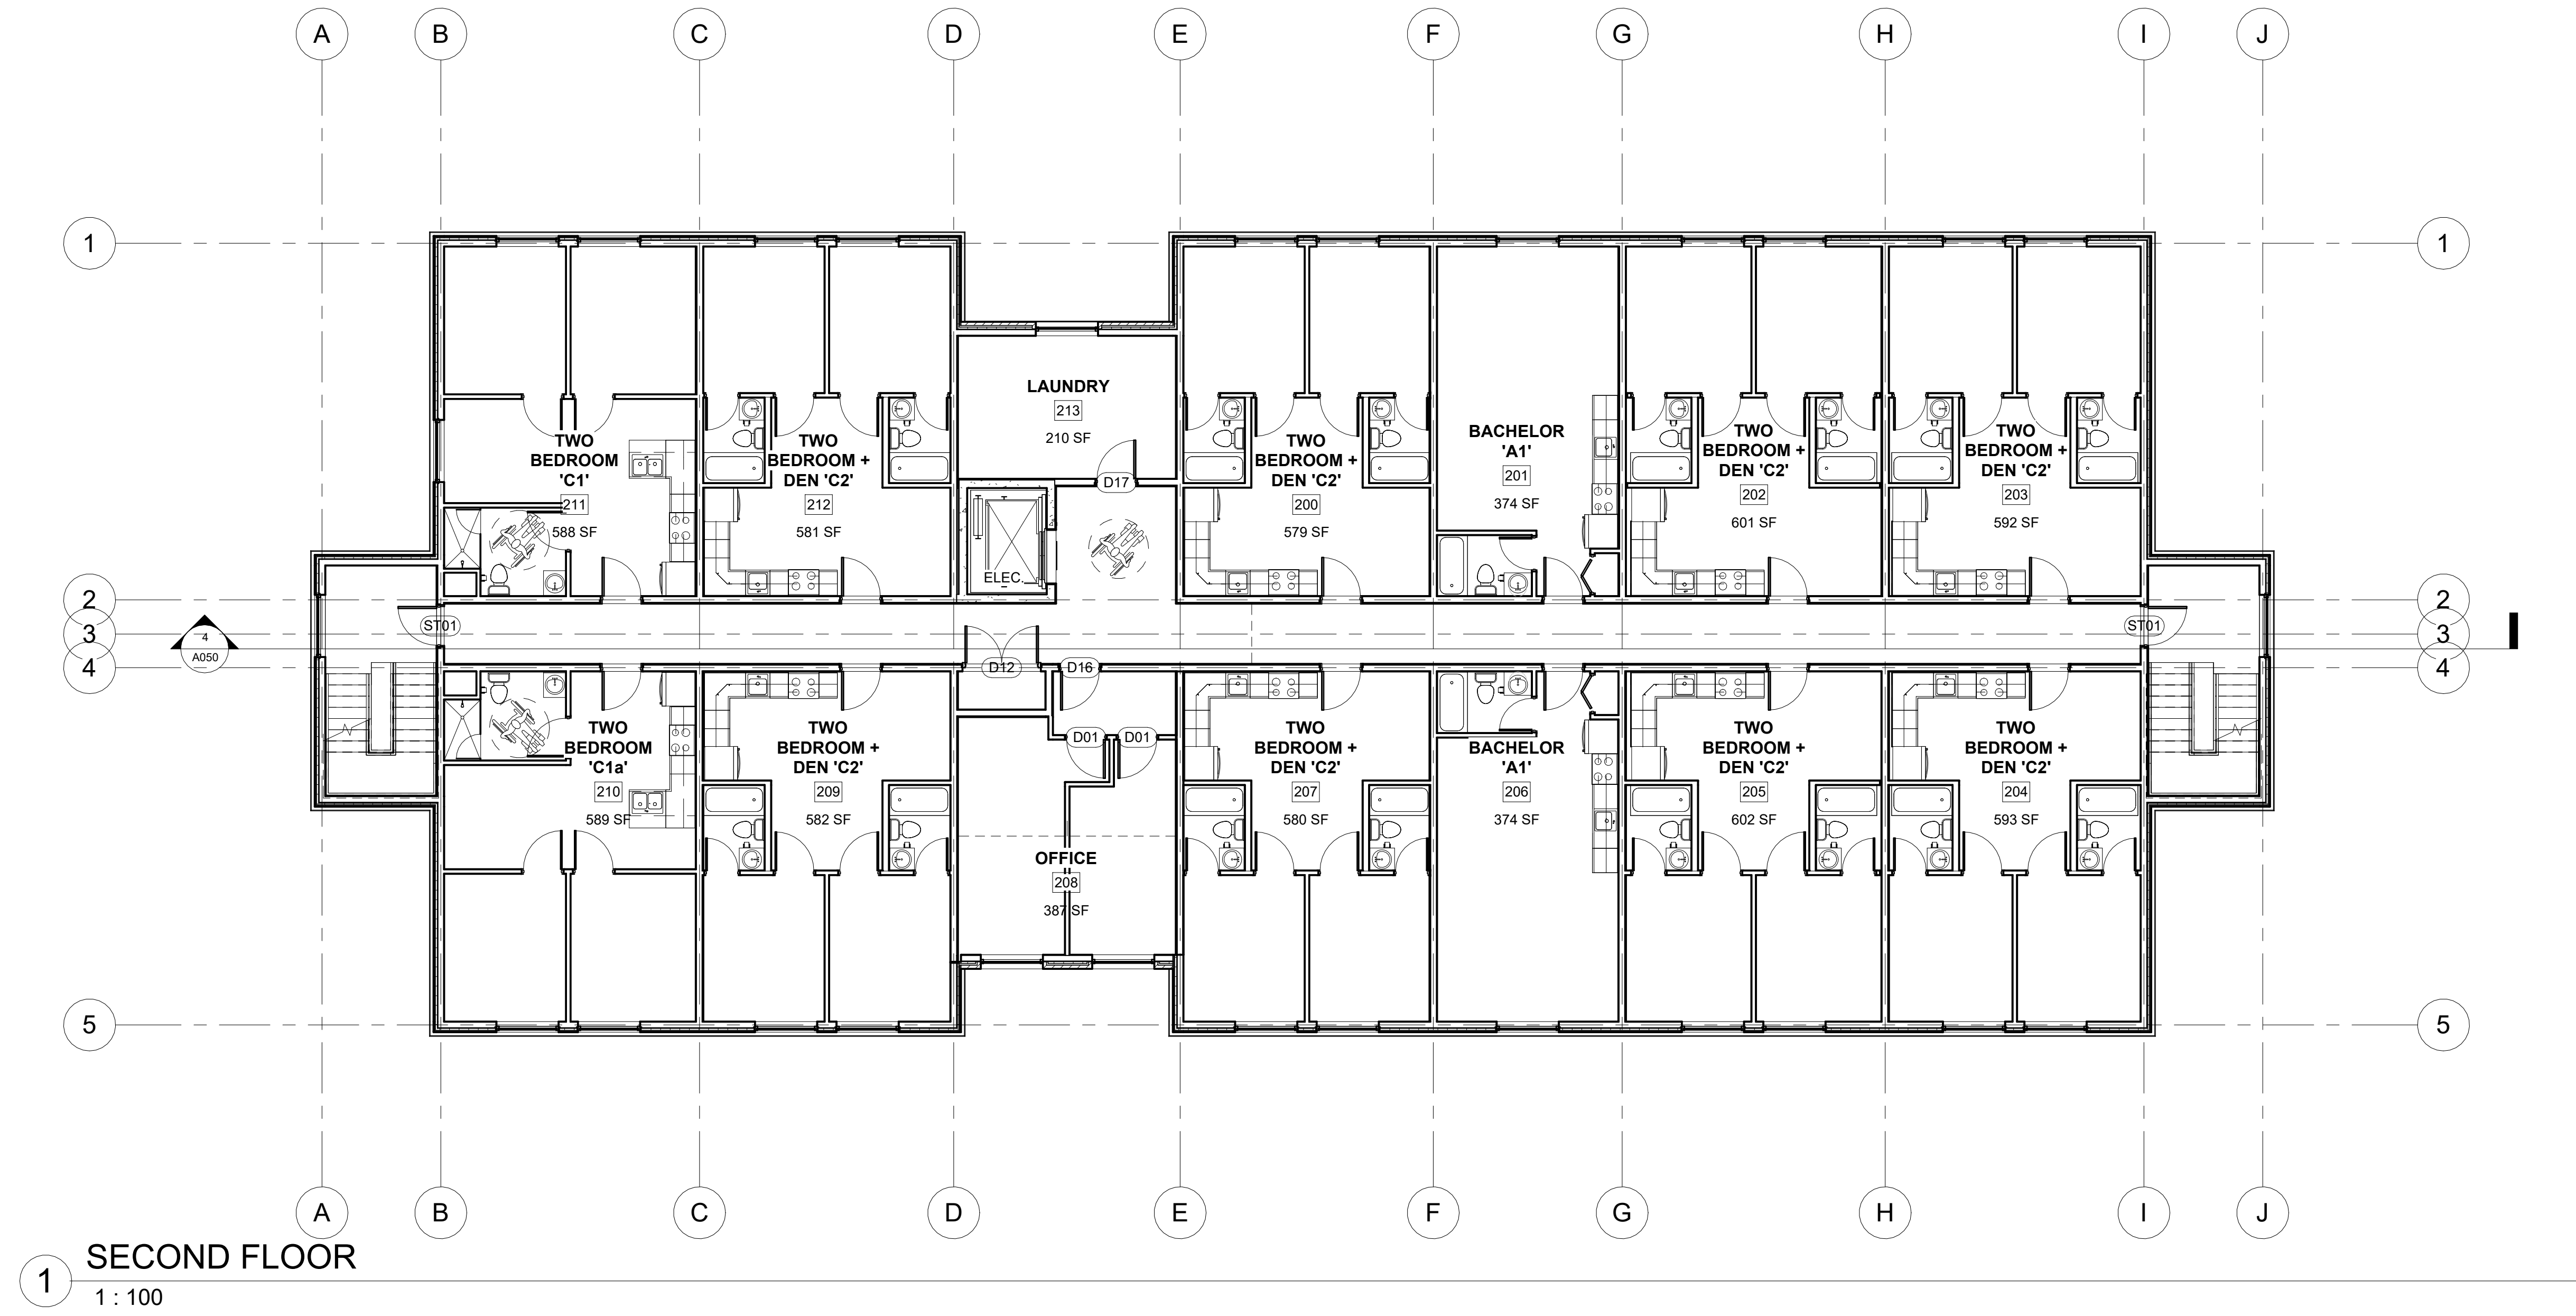

1 SECOND FLOOR
1 : 100

A Alexander Wilson Architect Inc
Admiralty Place
103-20 Gore Street
Kingston Ontario, K7L 2L1
t: 613.545.3744 ext 213
f: 613.545.1411

Stamp

Project
**WEST MEADOWS
BUILDING 1**

Drawing
SECOND FLOOR PLAN

Drawn By	AG	Checked By	Checker
Scale	1 : 100	Date	2026-02-11 4:20:37 PM
Project No.	0000	Revision	
Drawing No.	A102		


DO NOT SCALE DRAWINGS

CHECK AND VERIFY ALL DIMENSIONS BEFORE PROCEEDING WITH THE WORK.

DRAWINGS NOT TO BE USED FOR CONSTRUCTION UNLESS STAMPED AND SIGNED BY THE CONSULTANT.

THESE DRAWINGS HAVE BEEN DESIGNED IN CONFORMANCE WITH THE ONTARIO BUILDING CODE.

Revisions		
No.	Date	Description

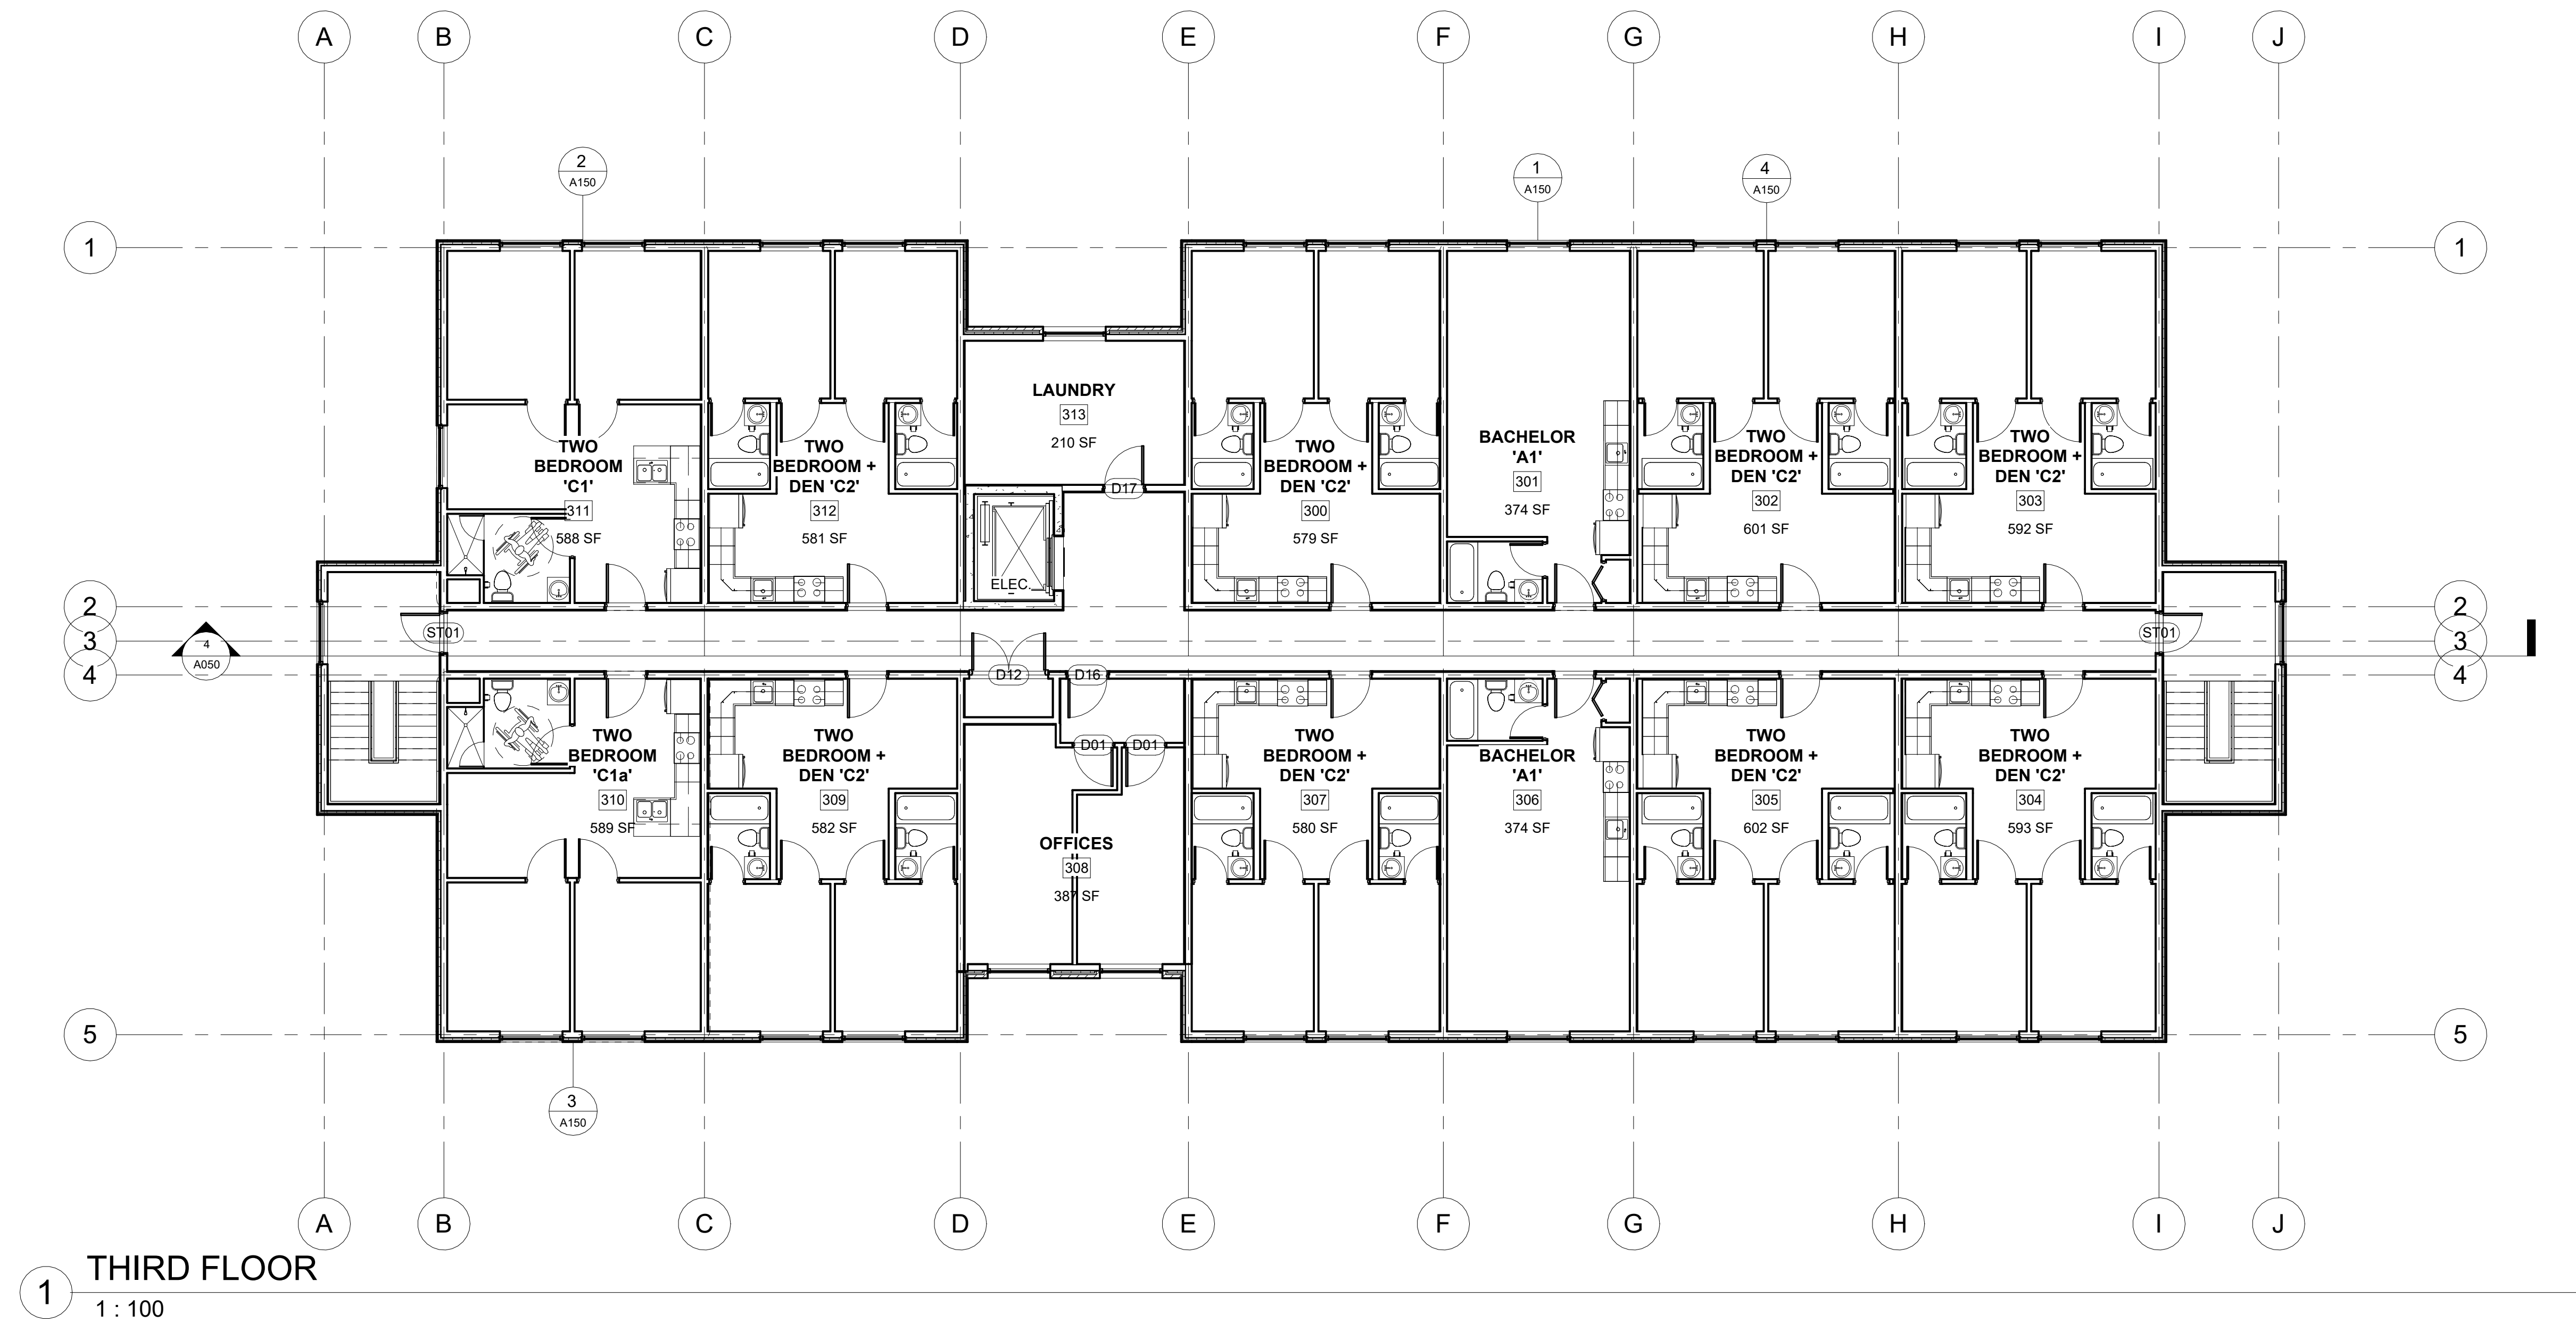

1 THIRD FLOOR
1 : 100

A Alexander Wilson Architect Inc
Admiralty Place
103-20 Core Street
Kingston Ontario, K7L 2L1
t: 613.545.3744 ext 213
f: 613.545.1411

Stamp

Project
**WEST MEADOWS
BUILDING 1**

Drawing
THIRD FLOOR PLAN

Drawn By AG Checked By Checker

Scale 1 : 100 Date 2026-02-11 4:20:38 PM

Project No. 0000 Revision

Drawing No. **A103**


DO NOT SCALE DRAWINGS

CHECK AND VERIFY ALL DIMENSIONS BEFORE PROCEEDING WITH THE WORK.

DRAWINGS NOT TO BE USED FOR CONSTRUCTION UNLESS STAMPED AND SIGNED BY THE CONSULTANT.


THESE DRAWINGS HAVE BEEN DESIGNED IN CONFORMANCE WITH THE ONTARIO BUILDING CODE.

Revisions		
No.	Date	Description

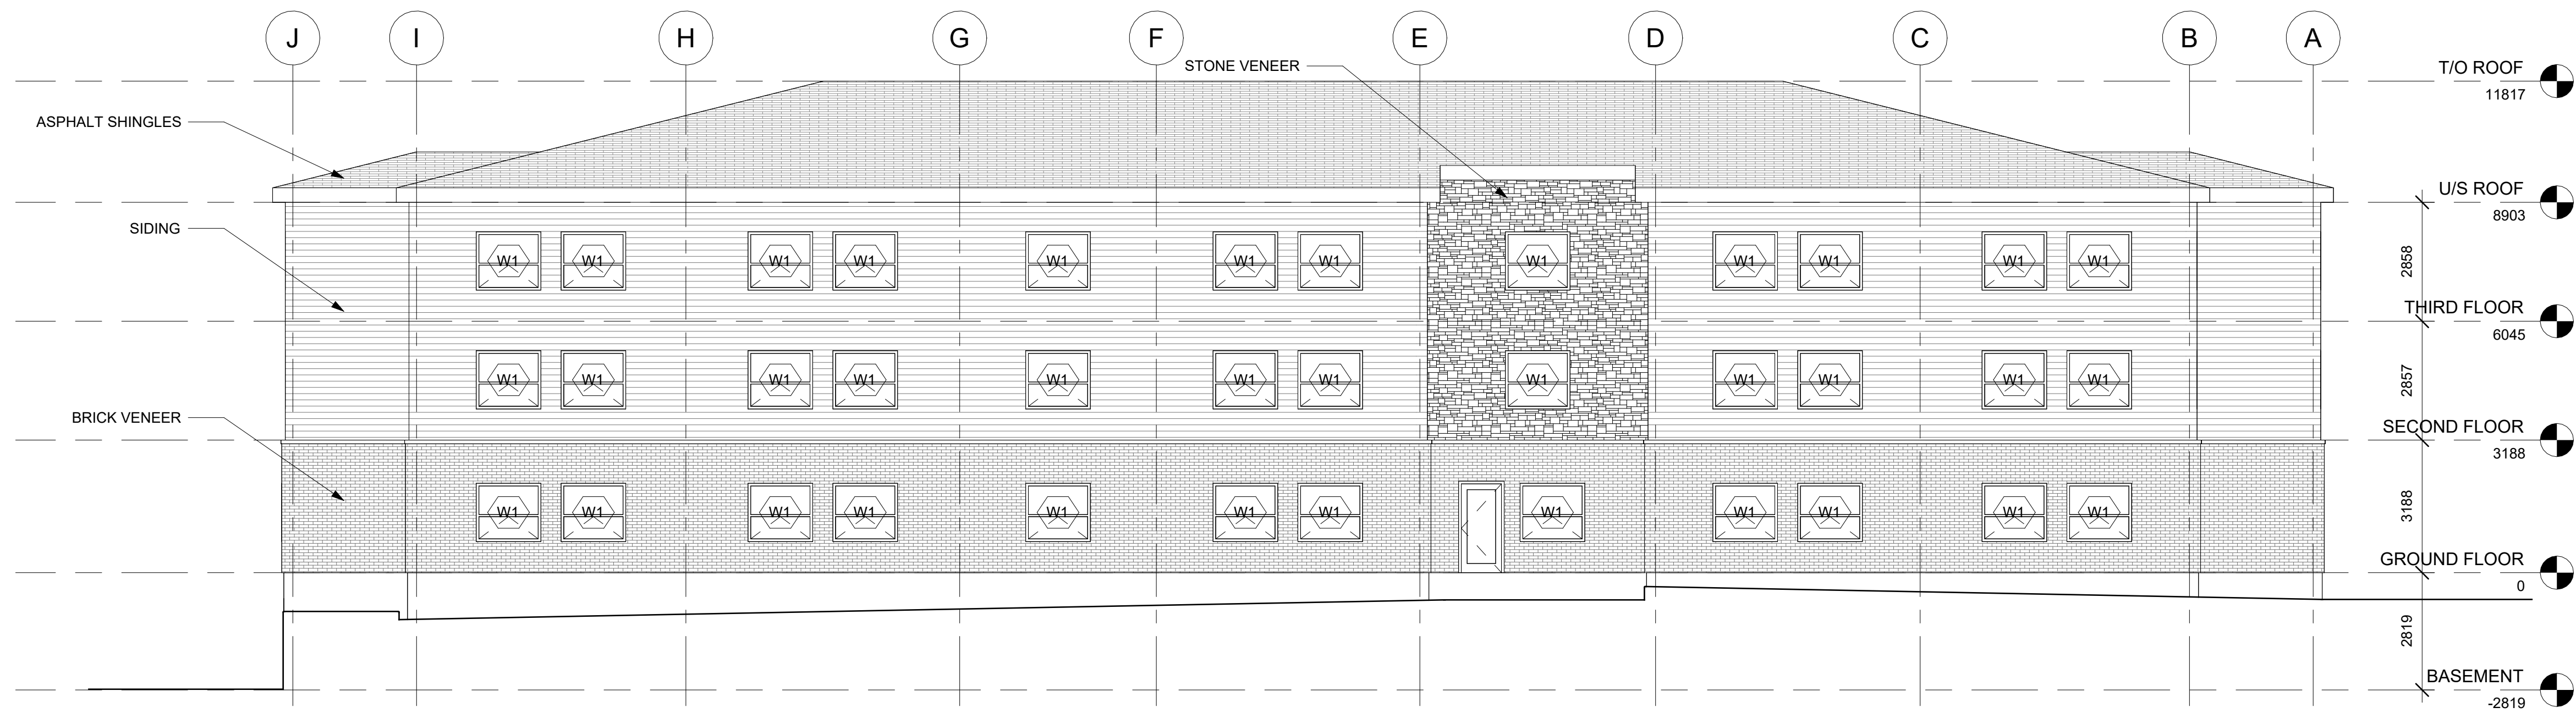


1 NORTH ELEVATION

1 : 100

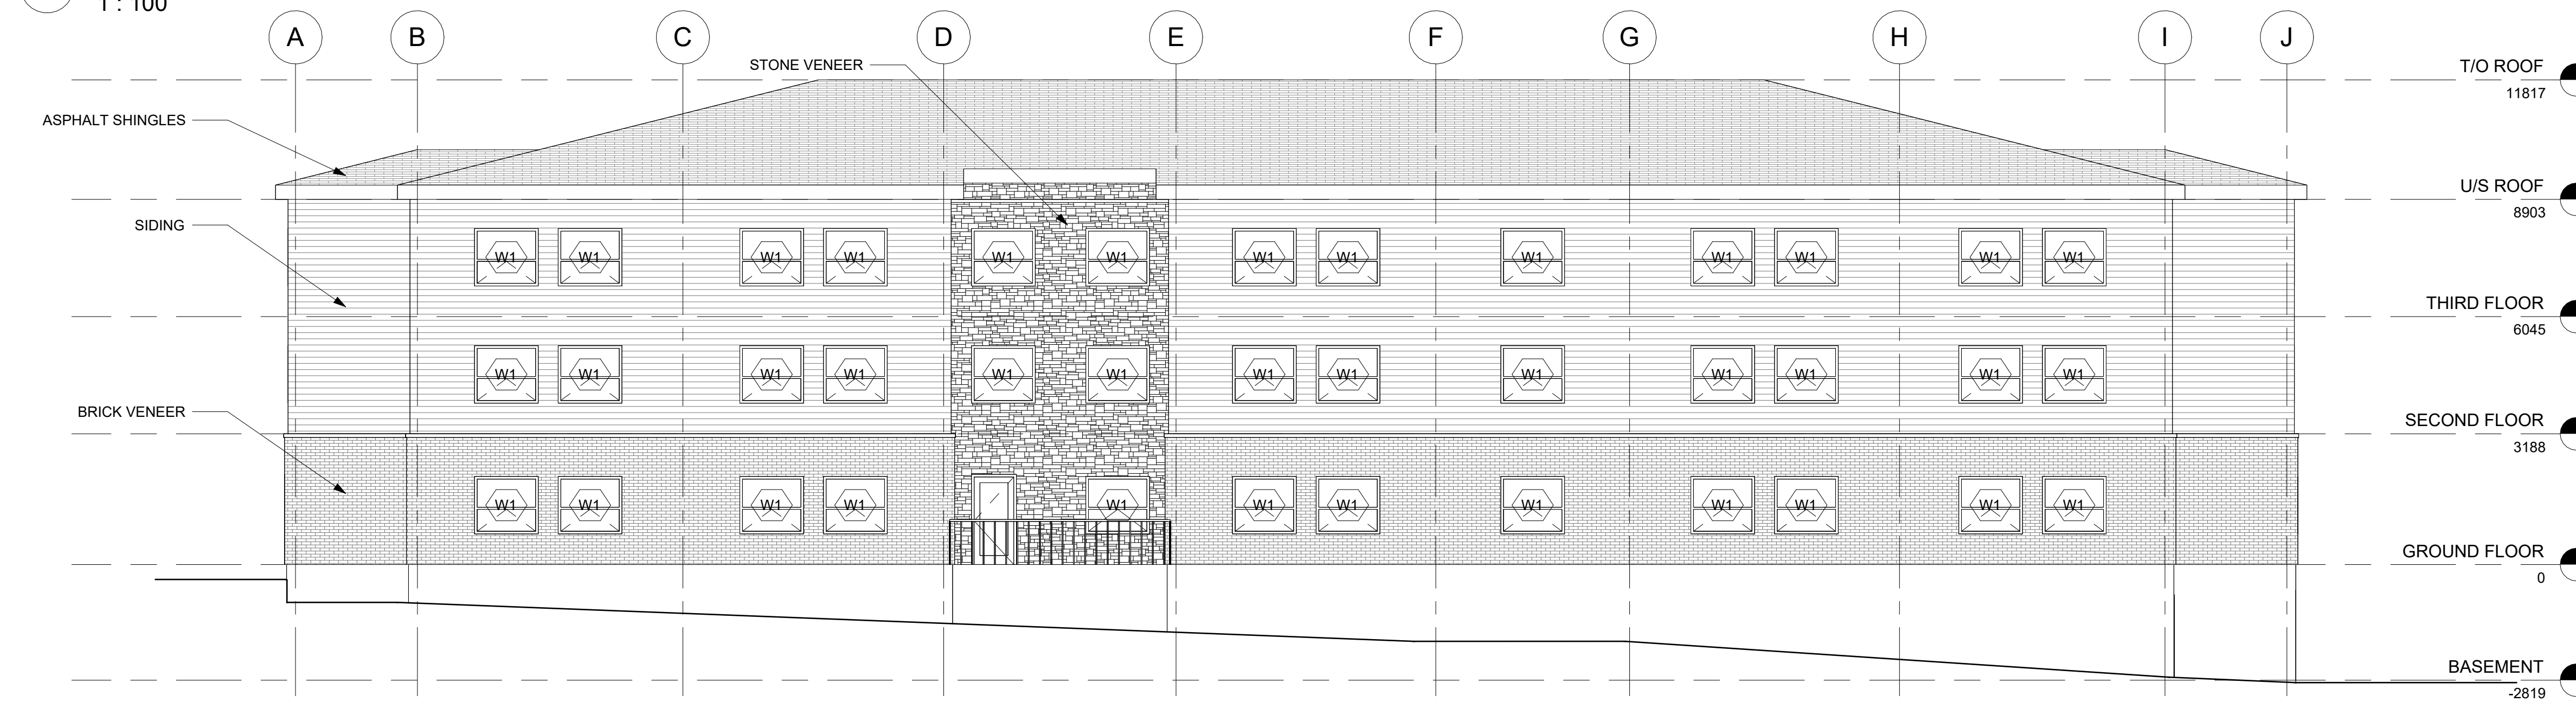


2 SOUTH ELEVATION

1 : 100

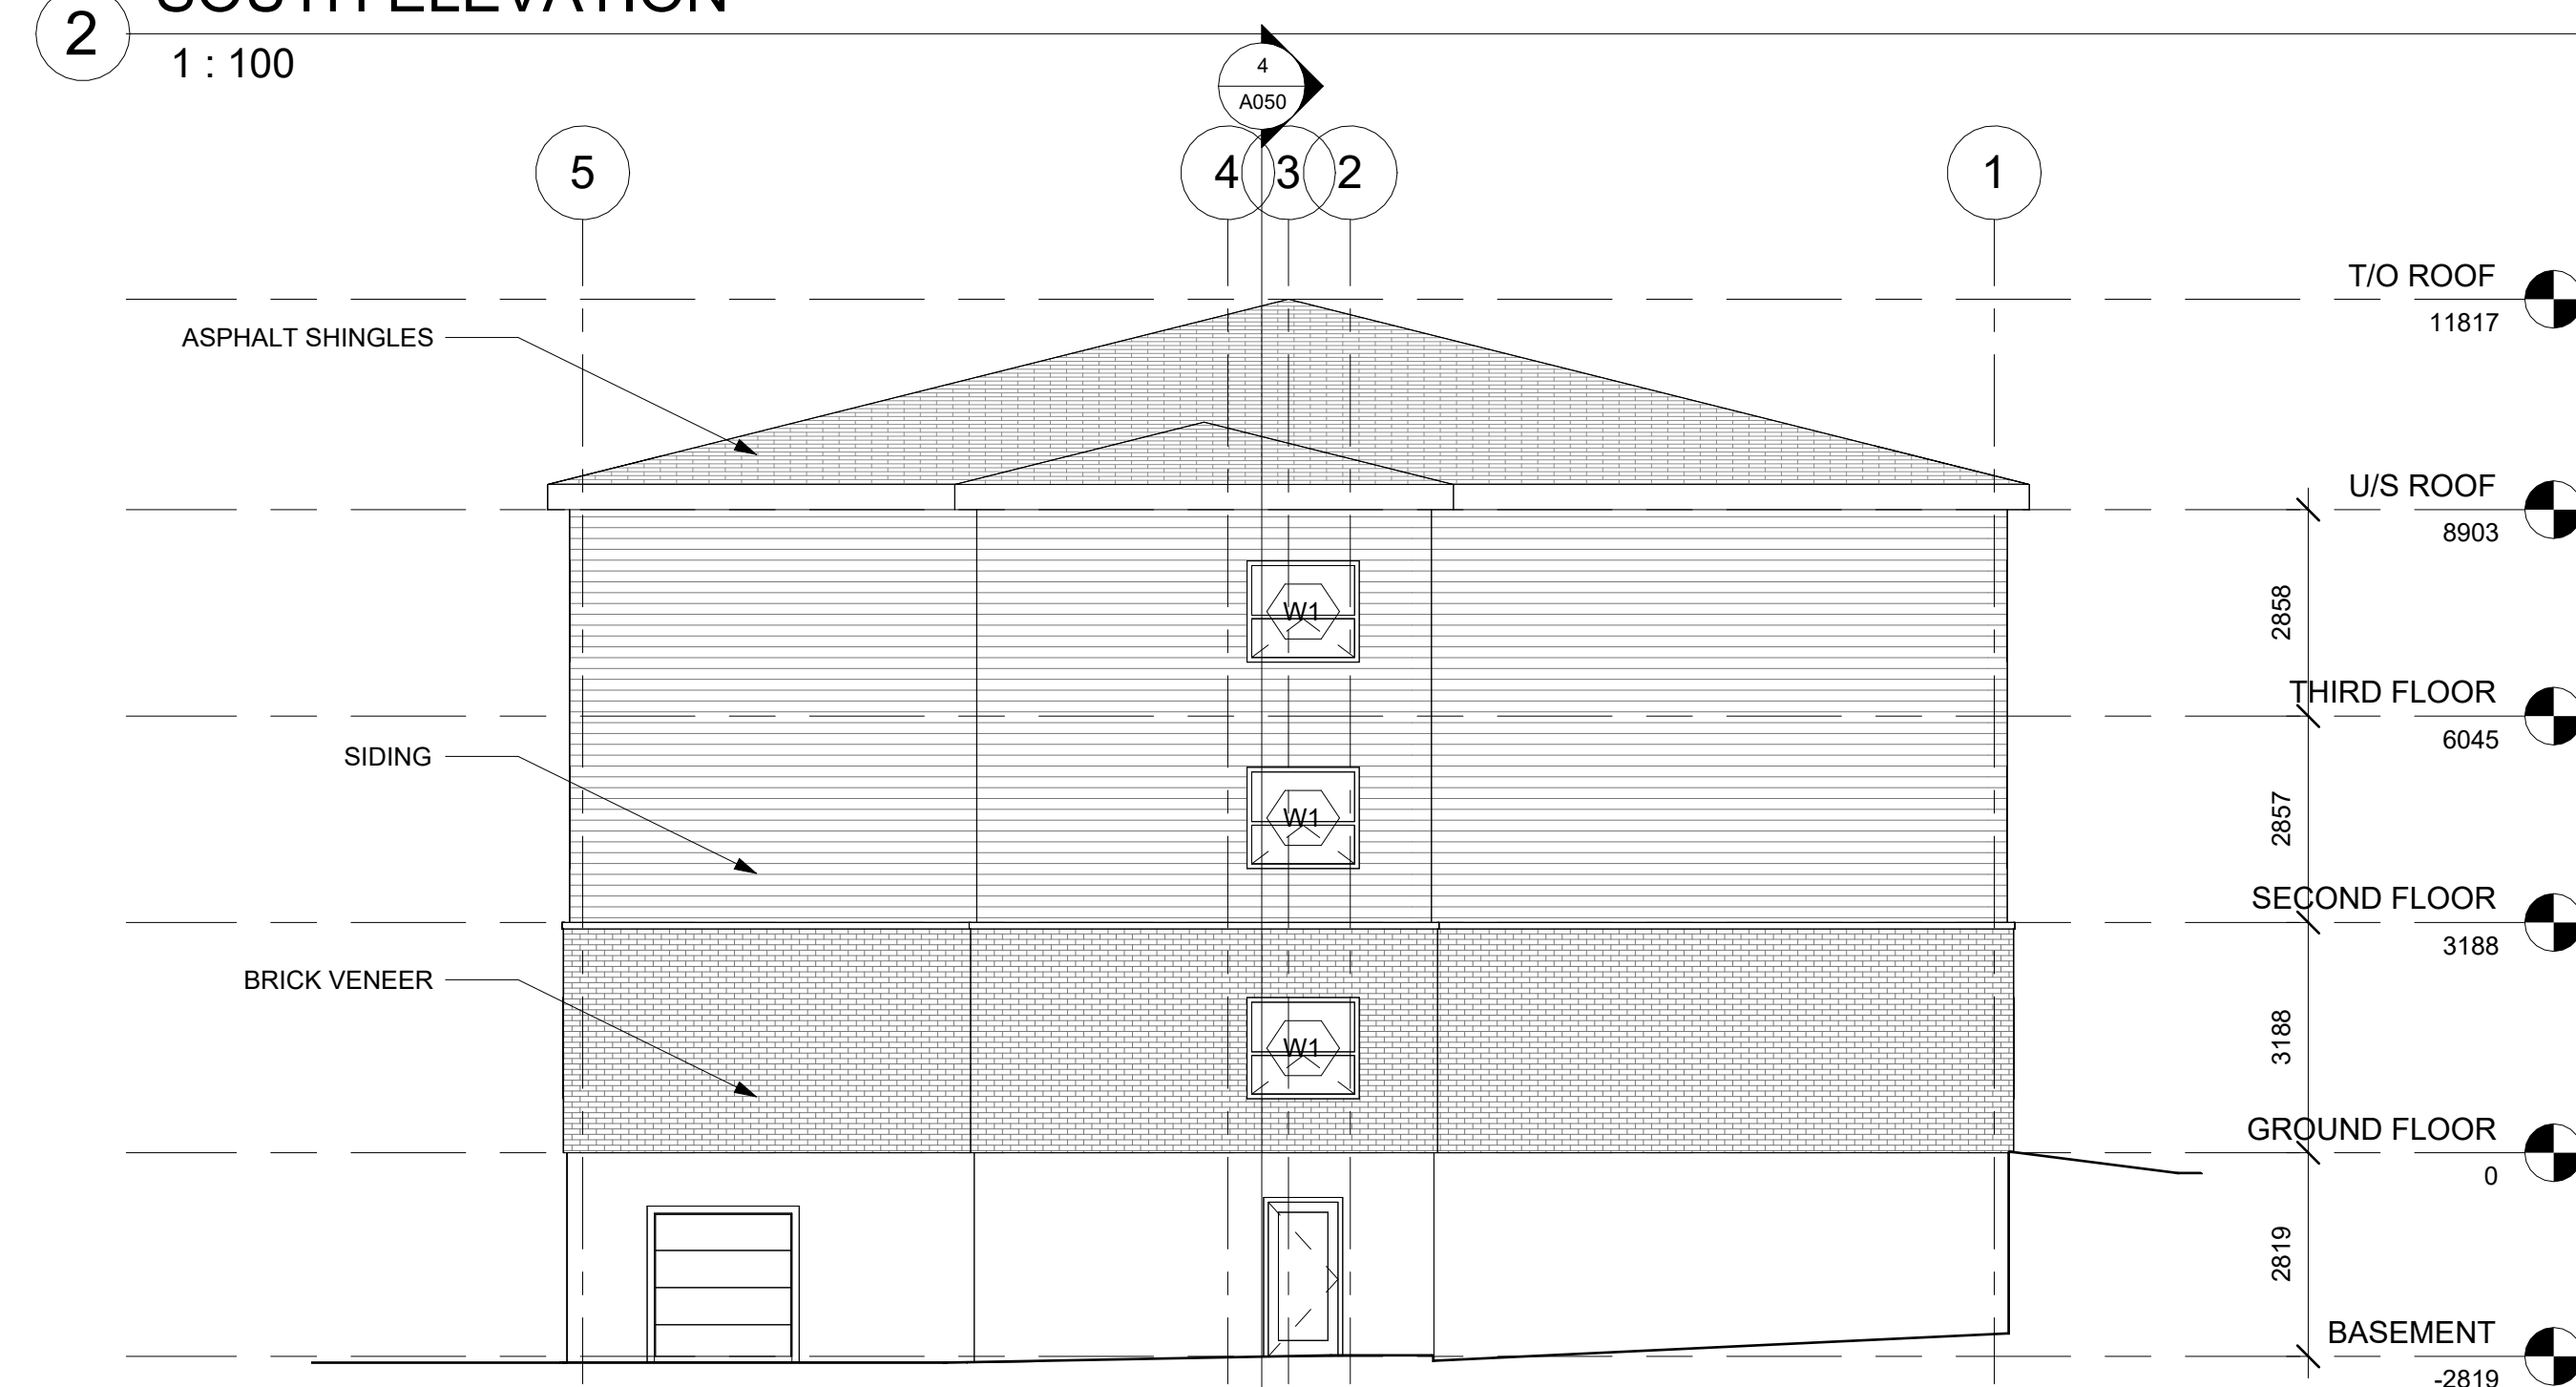

3 EAST ELEVATION

1 : 100

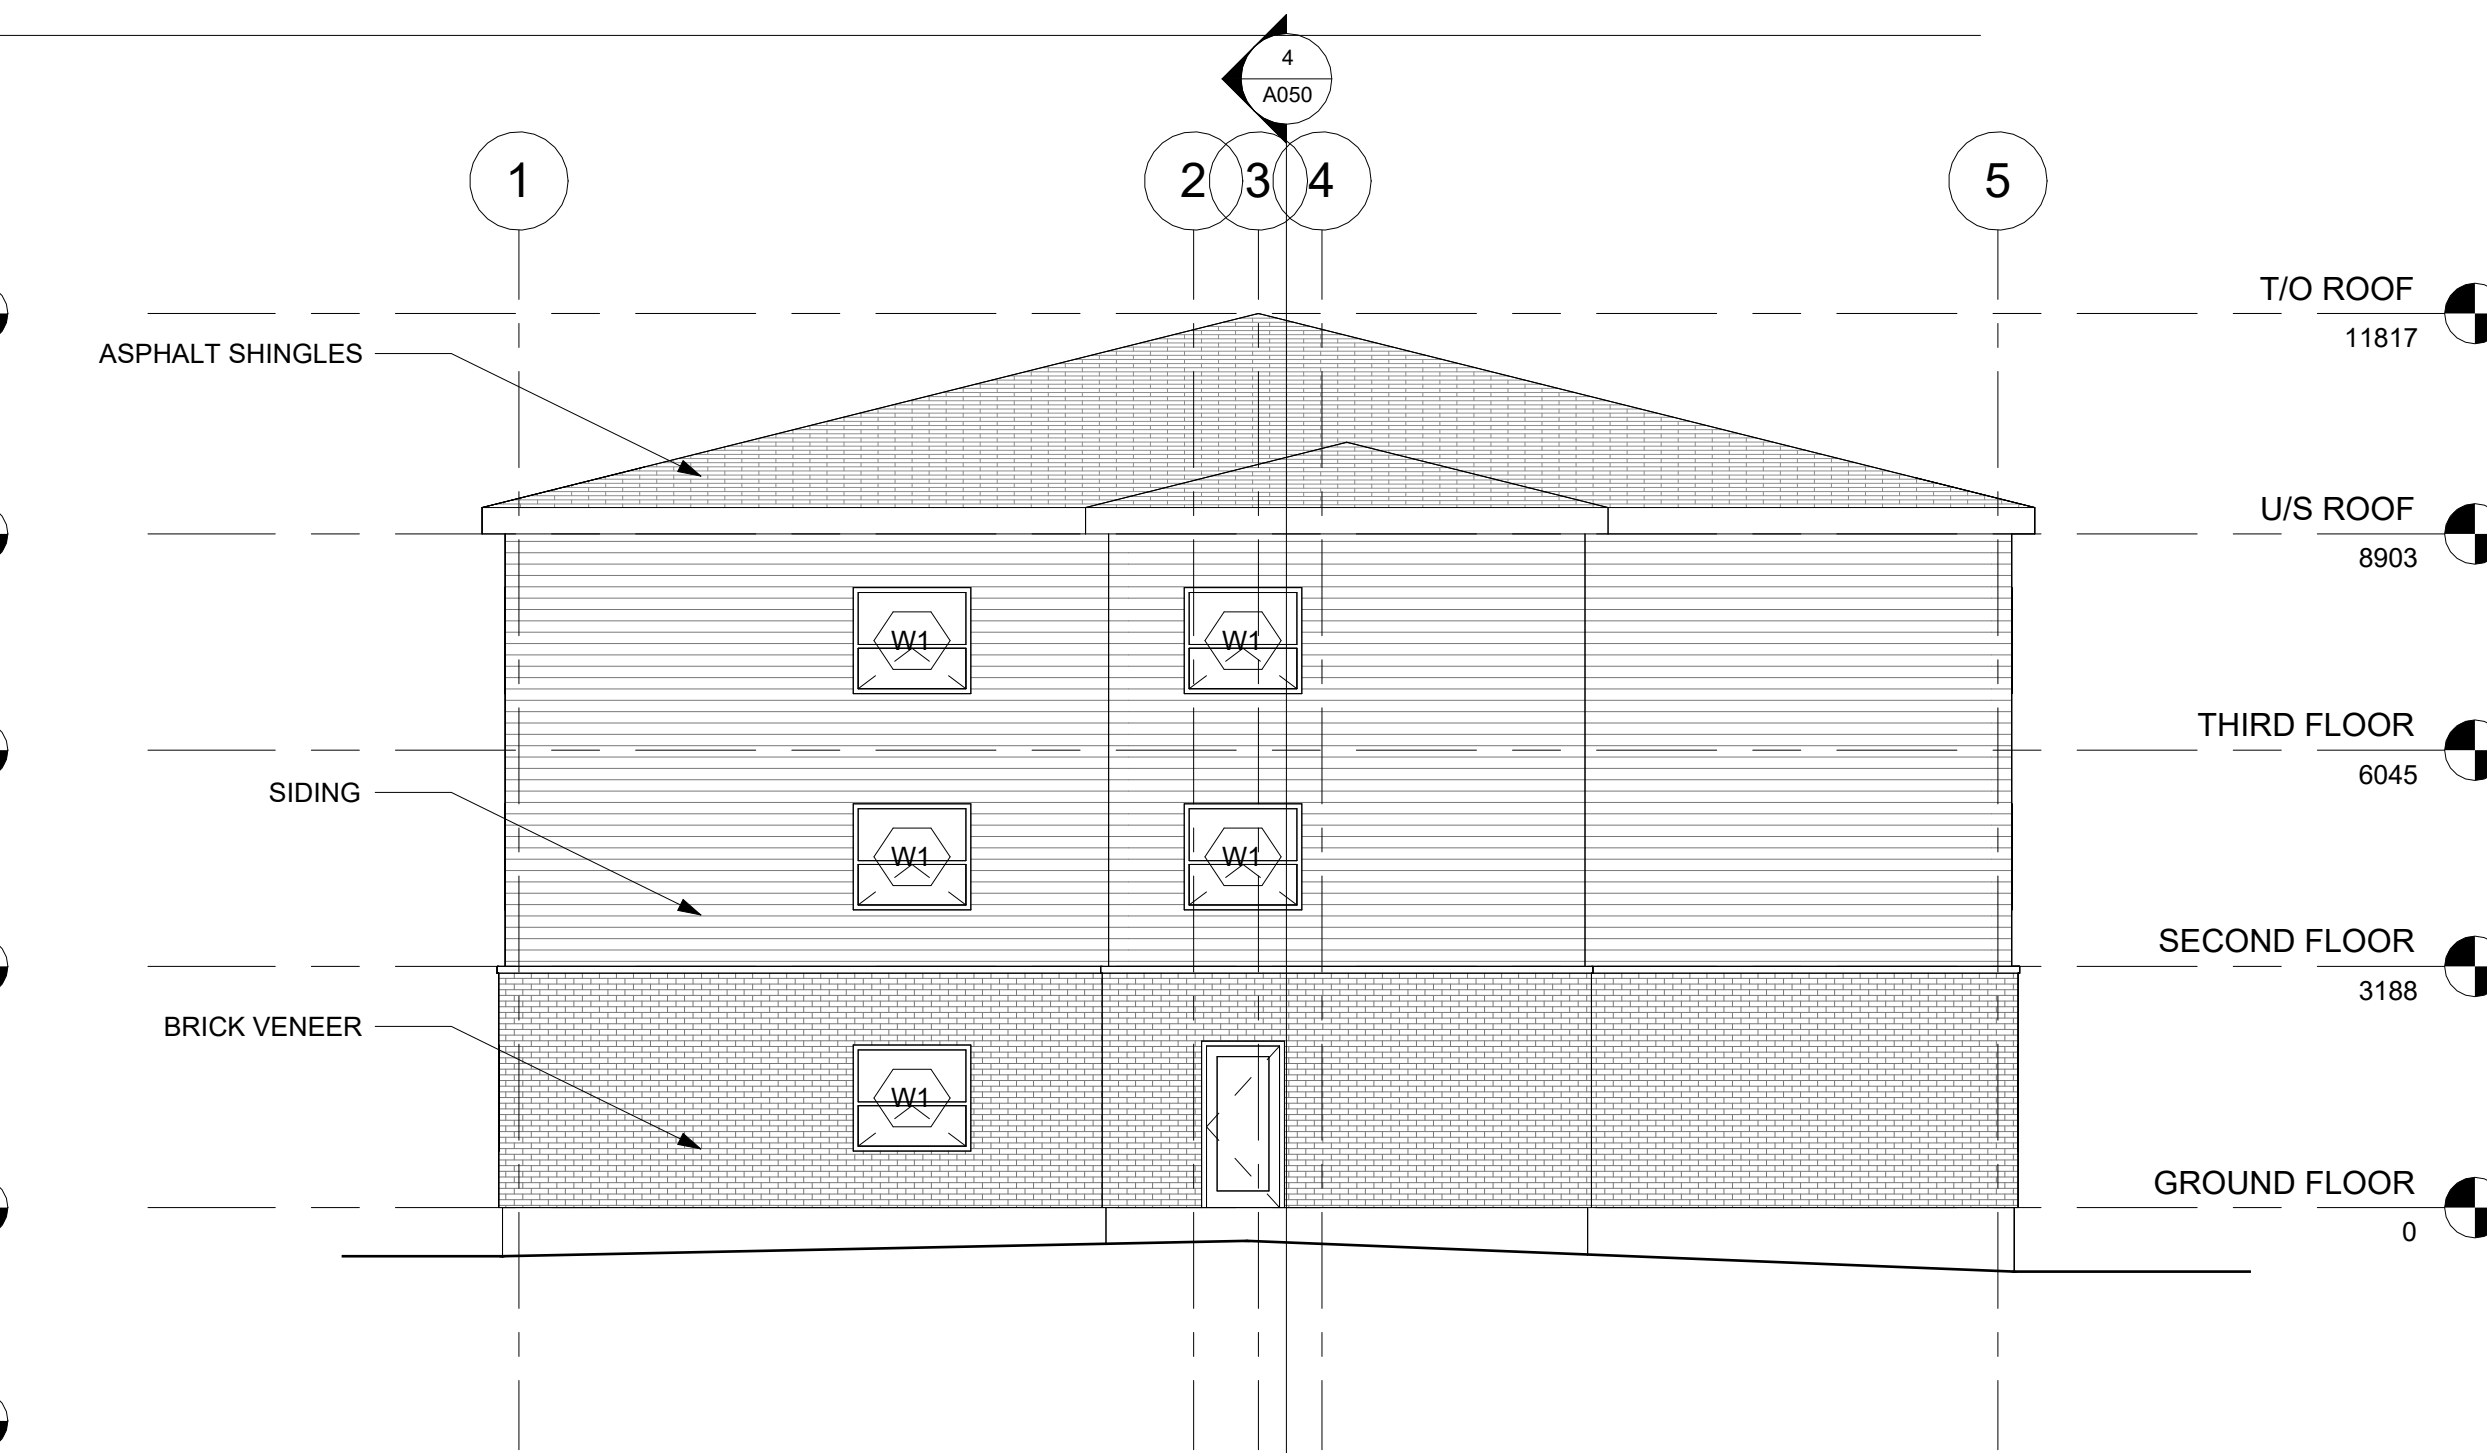

4 WEST ELEVATION

1 : 100

A Alexander Wilson Architect Inc
 Admiralty Place
 103-20 Core Street
 Kingston Ontario, K7L 2L1
 t: 613.545.3744 ext 213
 f: 613.545.1411

Stamp

Project
**WEST MEADOWS
 BUILDING 1**

Drawing
ELEVATIONS

Drawn By AG Checked By Checker

Scale 1 : 100 Date 2026-02-11 4:20:43 PM

Project No. 0000 Revision

Drawing No. **A300**