


Y:\Project Files\2021\21-114_Retail Vineyard_Consecon\3 Production\02 Drawings\03 CAD\21-114_Retail_Site Plan w. Aerial.dwg
PLOT DATE: May 14, 2026

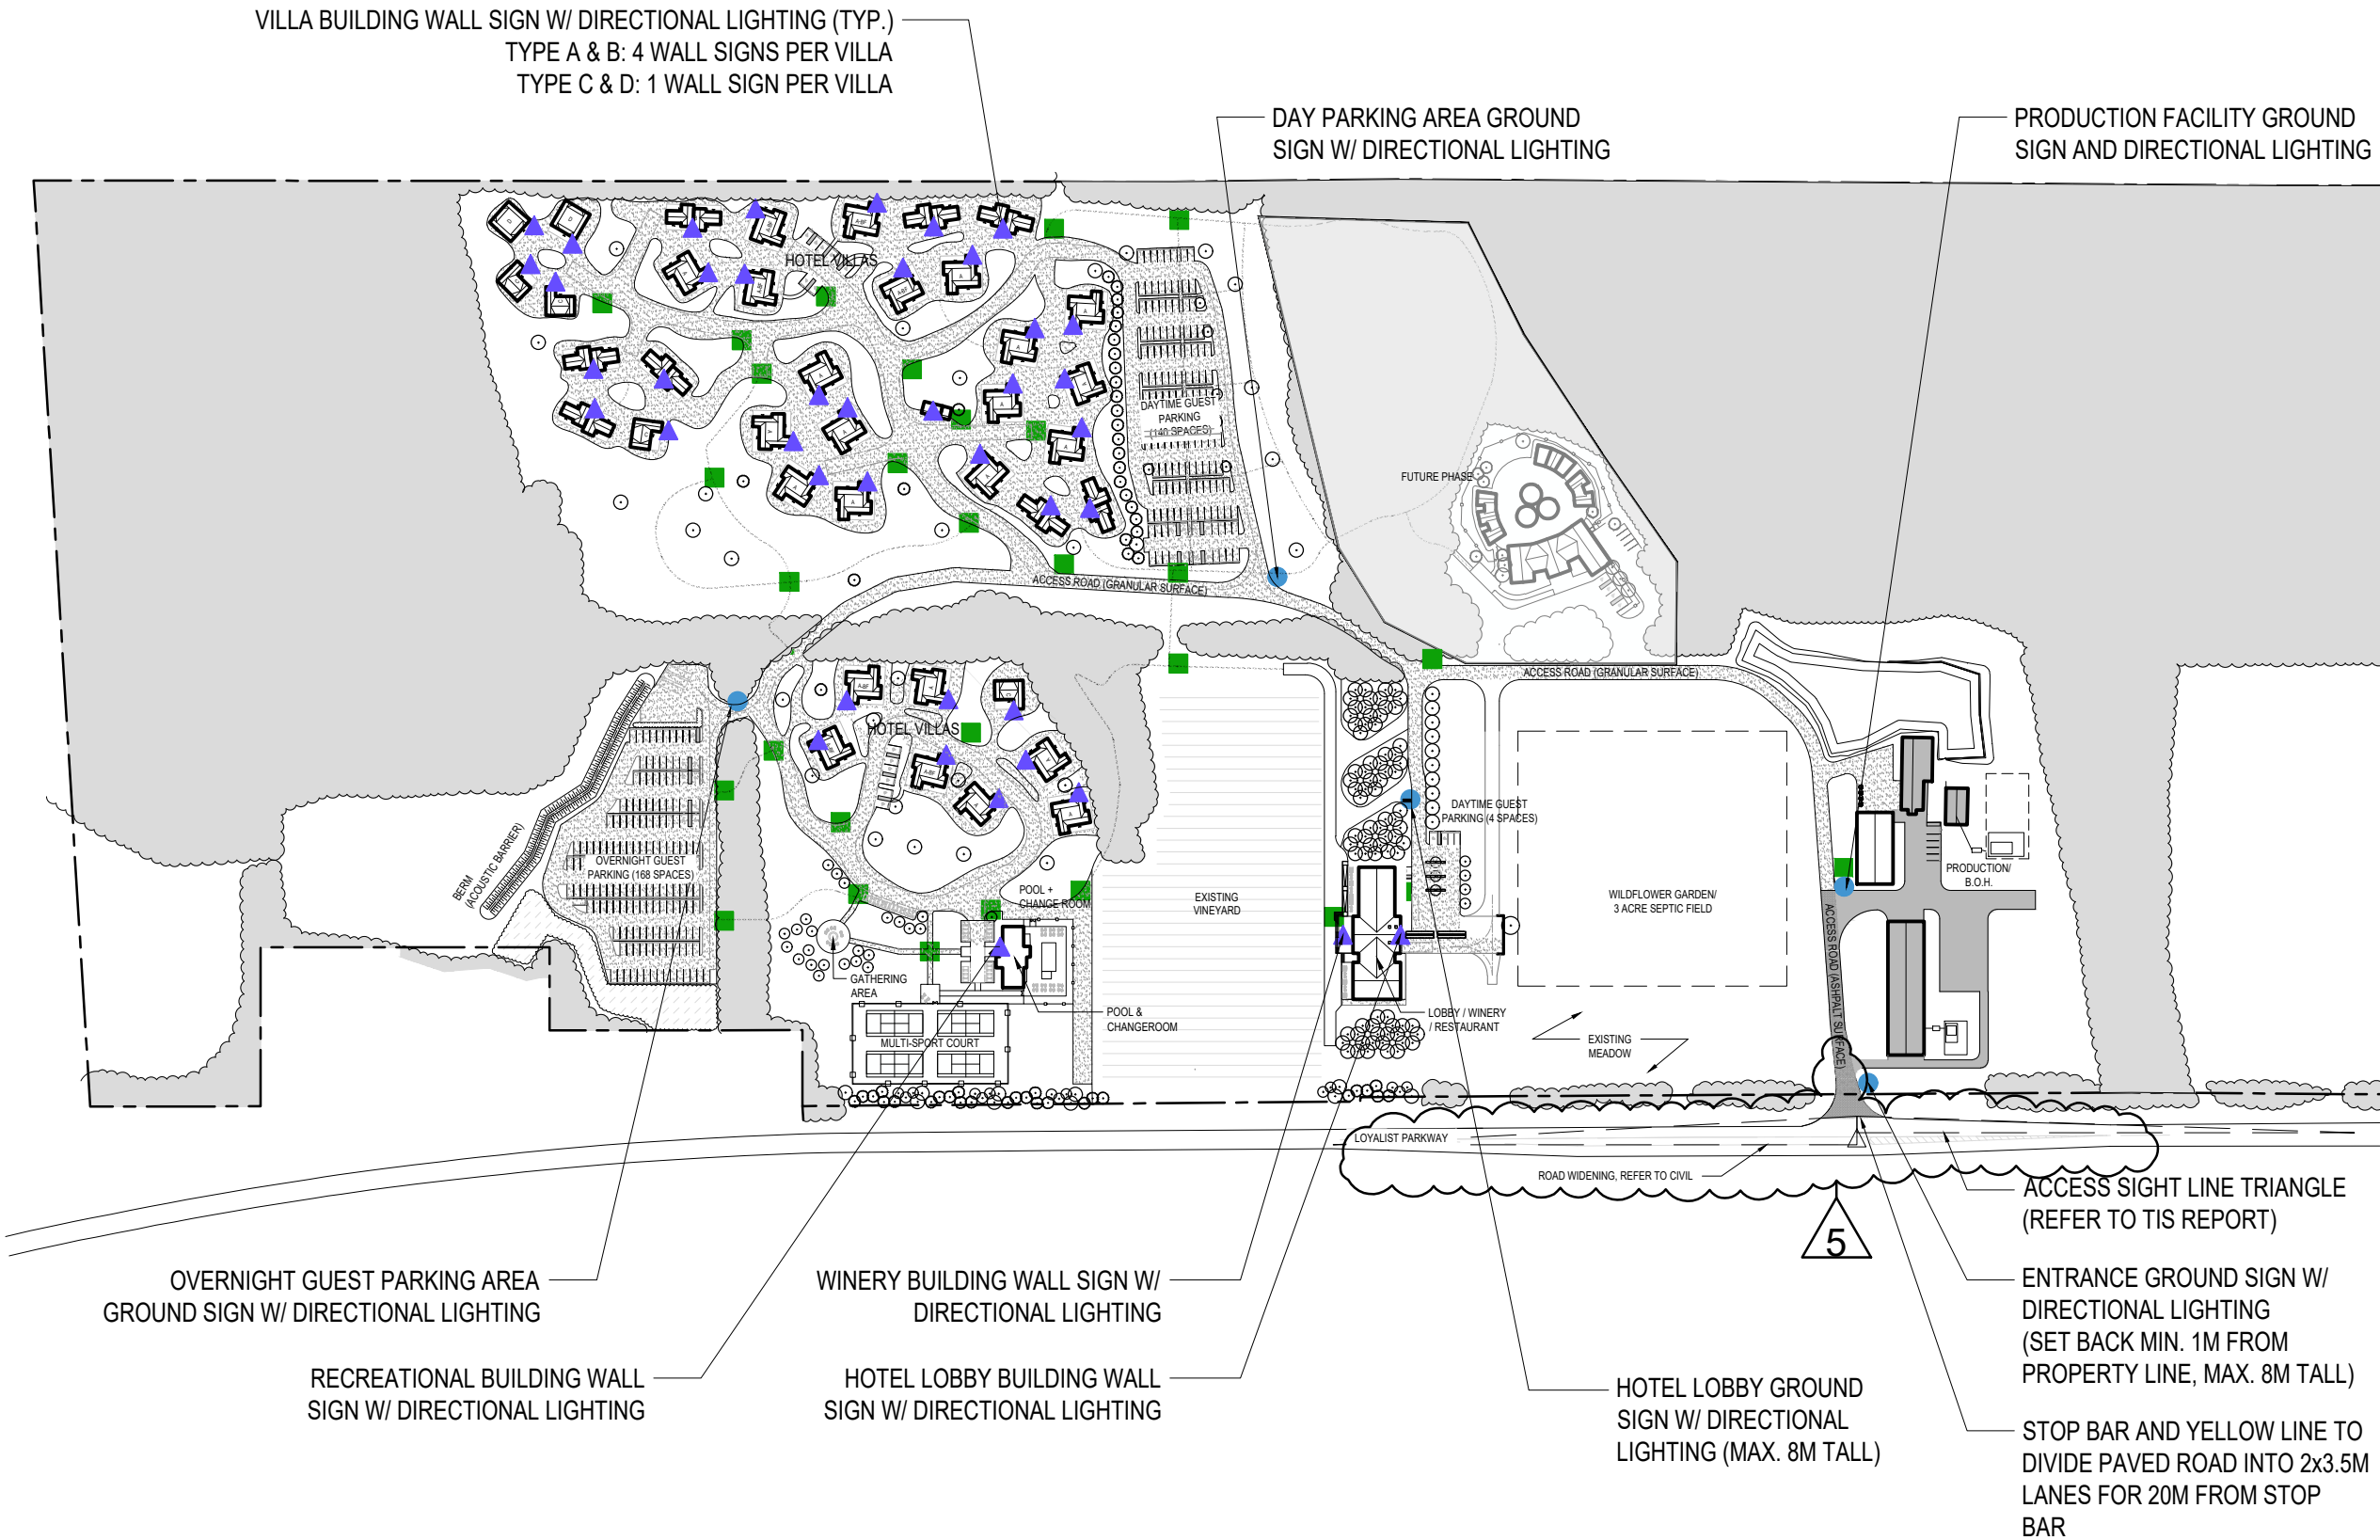

This drawing is the property of E.R.A. Architects Inc. and may not be used or reproduced without expressed approval. Refer to Engineering drawings before proceeding with work. The Contractor shall verify all dimensions and levels on site and report any discrepancies to E.R.A. before beginning work. Do not scale from the drawings. Use figured dimensions only. The Contractor is responsible for any changes made to the drawings without E.R.A.'s approval.


NO.	DATE	ISSUED FOR
1	2025-05-26	SPCA
2	2025-09-15	SPCA R1
3	2025-12-17	SPCA R1 - ADDENDUM 1
4	2026-03-26	SPCA R2
5	2026-05-13	SPCA R3

NOT FOR CONSTRUCTION

LEGEND

- BUILDING WALL SIGN (LESSER 15% WALL COVERAGE OR 14 SQ.M)
- OUTDOOR GROUND SIGN (MAX. 8M TALL)
- WAYFINDING GROUND SIGN (MAX. 8M TALL)

E R A
info@eraarch.ca | www.eraarch.ca
T 416.963.4497 | F 416.963.8761
625 Church Street, Suite 600
Toronto, ON, Canada, M4Y 2G1
E.R.A. Architects Inc.

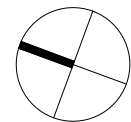

Project

Redtail East Hotel and Nordic Spa

Address	Con. 3, Loyalist Pkwy., Consecon, ON
For	Blocknote Canada Inc.
Project no.	21-114-01
Scale at 11x17	1 : 3000
Drawn by	SC
Reviewed by	KK/SL
Drawing title	

Proposed Signage Plan

Sheet no.

SPCA-8