



Lost Lake Estate: Farm Winery Retail Store

4415 COUNTY RD 8, PEC, ON, K0K 2T0

25-045-01

Issued For
MINOR SITE PLAN CONTROL (R2)

Issued Date: 2026-07-21

ERA


ARCHITECT

ERA Architects Inc.
625 Church St, Suite 600, Toronto, Ontario, M4Y 2G1

DRAWING LIST

Sheet List_SPCA	
Sheet Number	Sheet Name
SPCA-0	Cover Page
SPCA-1.1	Site Survey
SPCA-1.2	Context Plan
SPCA-1.3	Building Survey
SPCA-3.1	Proposed Overall Site Plan
SPCA-3.2	Proposed Floor Plan
SPCA-4	Proposed Grading Plan
SPCA-8	Proposed Signage Plan

4

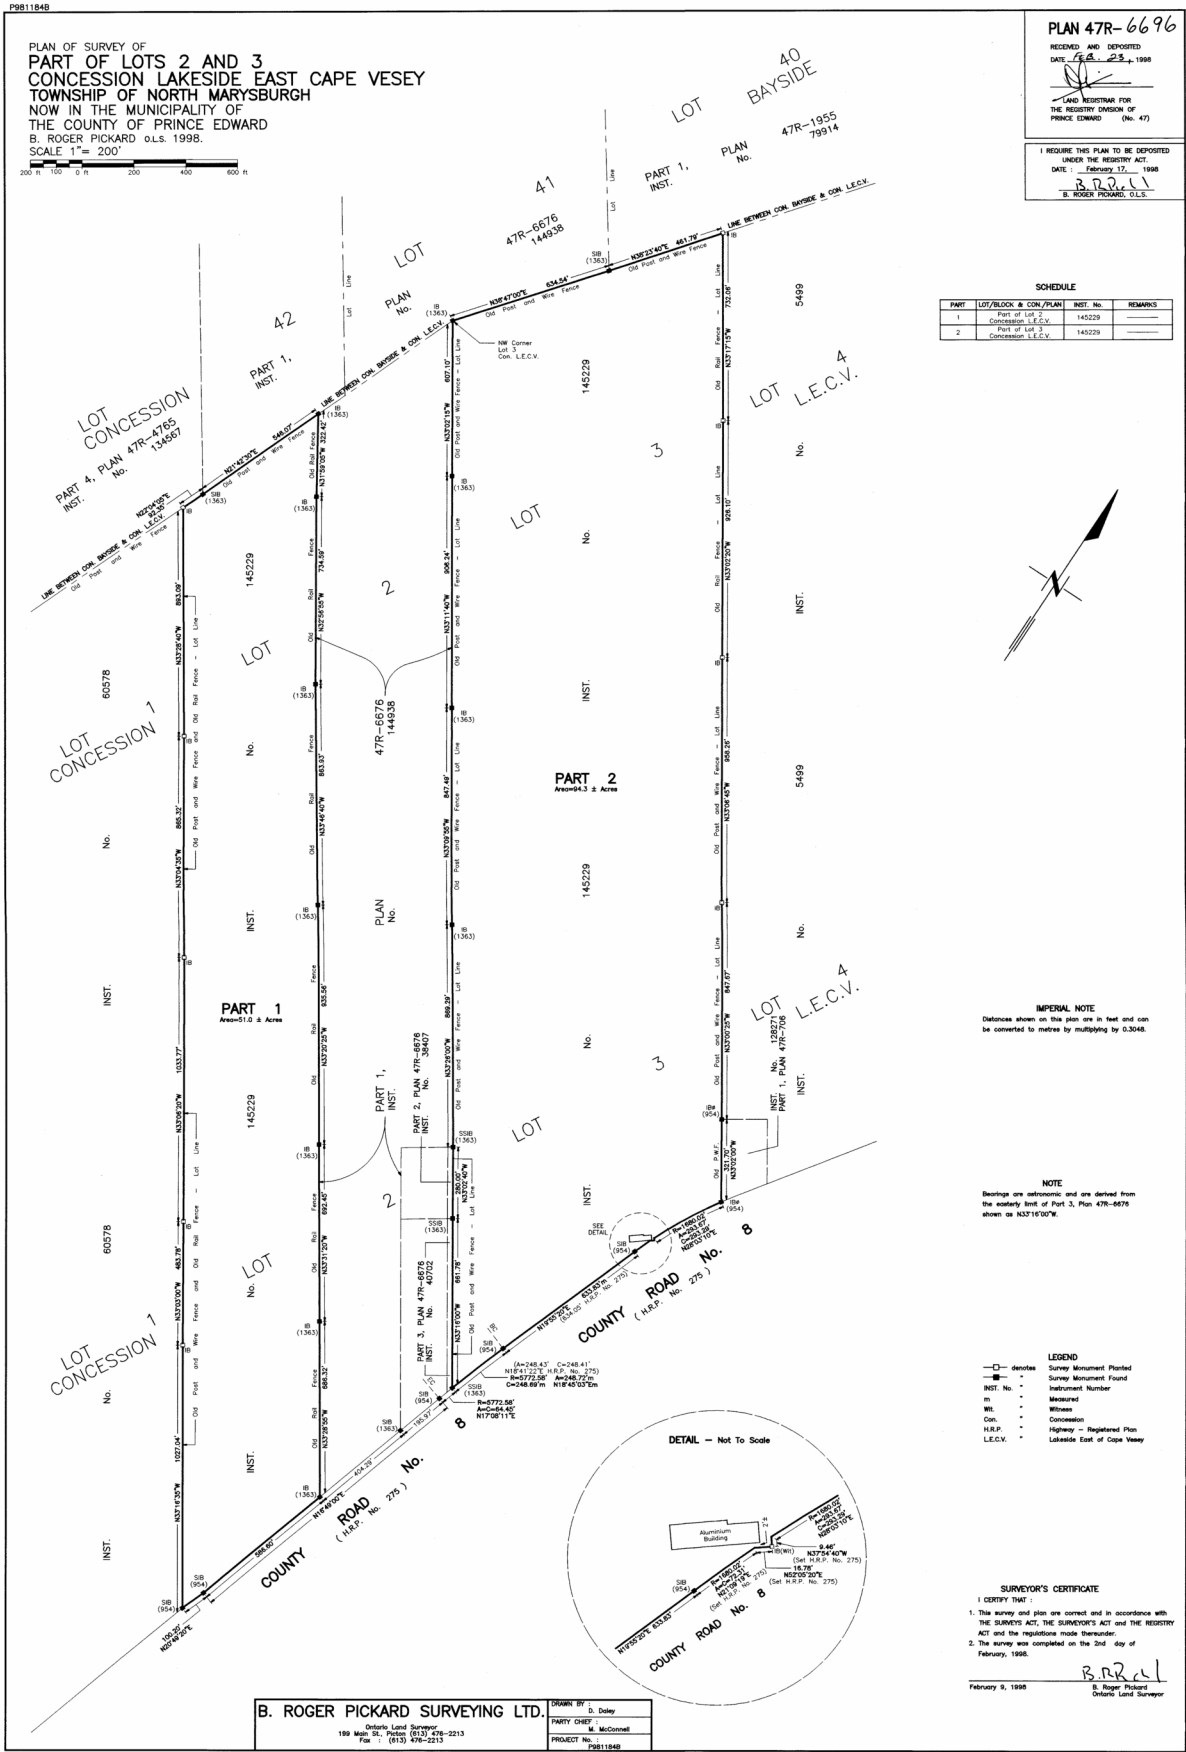

This drawing is the property of E.R.A. Architects Inc. and may not be used or reproduced without expressed approval. Refer to Engineering drawings before proceeding with work. The Contractor shall verify all dimensions and levels on site and report any discrepancies to E.R.A. before beginning work. Do not scale from the drawings. Use figured dimensions only. The Contractor is responsible for any changes made to the drawings without E.R.A.'s approval.

NO.	DATE	REVISION / ISSUANCE
2	2025-08-12	MINOR SPCA
4	2025-11-19	MINOR SPCA (R1)

NOT FOR CONSTRUCTION

LEGEND

E R A

info@eraarch.ca | www.eraarch.ca
T: 416.963.4497 F: 416.963.8761

625 Church St. Suite 600
Toronto, Ontario, M4Y 2G1

E.R.A. Architects Inc.

Project

Lost Lake Estate: Farm Winery Retail Store

Address 4415 COUNTY RD 8, PEC, ON, K0K 2T0

For ART & LORRIE MAW

Project no. 25-045-01

Scale at 11x17 AS INDICATED

Drawn by B. ROGER PICKARD SURVEYING LTD.

Reviewed by B. ROGER PICKARD SURVEYING LTD.

Drawing title

Site Survey

Sheet no.

SPCA-1.1

4

This drawing is the property of E.R.A. Architects Inc. and may not be used or reproduced without expressed approval. Refer to Engineering drawings before proceeding with work. The Contractor shall verify all dimensions and levels on site and report any discrepancies to E.R.A. before beginning work. Do not scale from the drawings. Use figured dimensions only. The Contractor is responsible for any changes made to the drawings without E.R.A.'s approval.

NO.	DATE	REVISION / ISSUANCE
2	2025-08-12	MINOR SPCA
4	2025-11-19	MINOR SPCA (R1)

NOT FOR CONSTRUCTION

LEGEND

Property Line

Vineyard/Apple Orchard

Building Outline

E

R


A

info@eraarch.ca
T: 416.963.4497

www.eraarch.ca
F: 416.963.8761

625 Church St, Suite 600
Toronto, Ontario, M4Y 2G1

E.R.A. Architects Inc.

 

Project

Lost Lake Estate: Farm Winery Retail Store


Address	4415 COUNTY RD 8, PEC, ON, K0K 2T0
For	ART & LORRIE MAW
Project no.	25-045-01
Scale at 11x17	1:5000
Drawn by	KK
Reviewed by	SL
Drawing title	


Context Plan

Sheet no.

SPCA-1.2

4

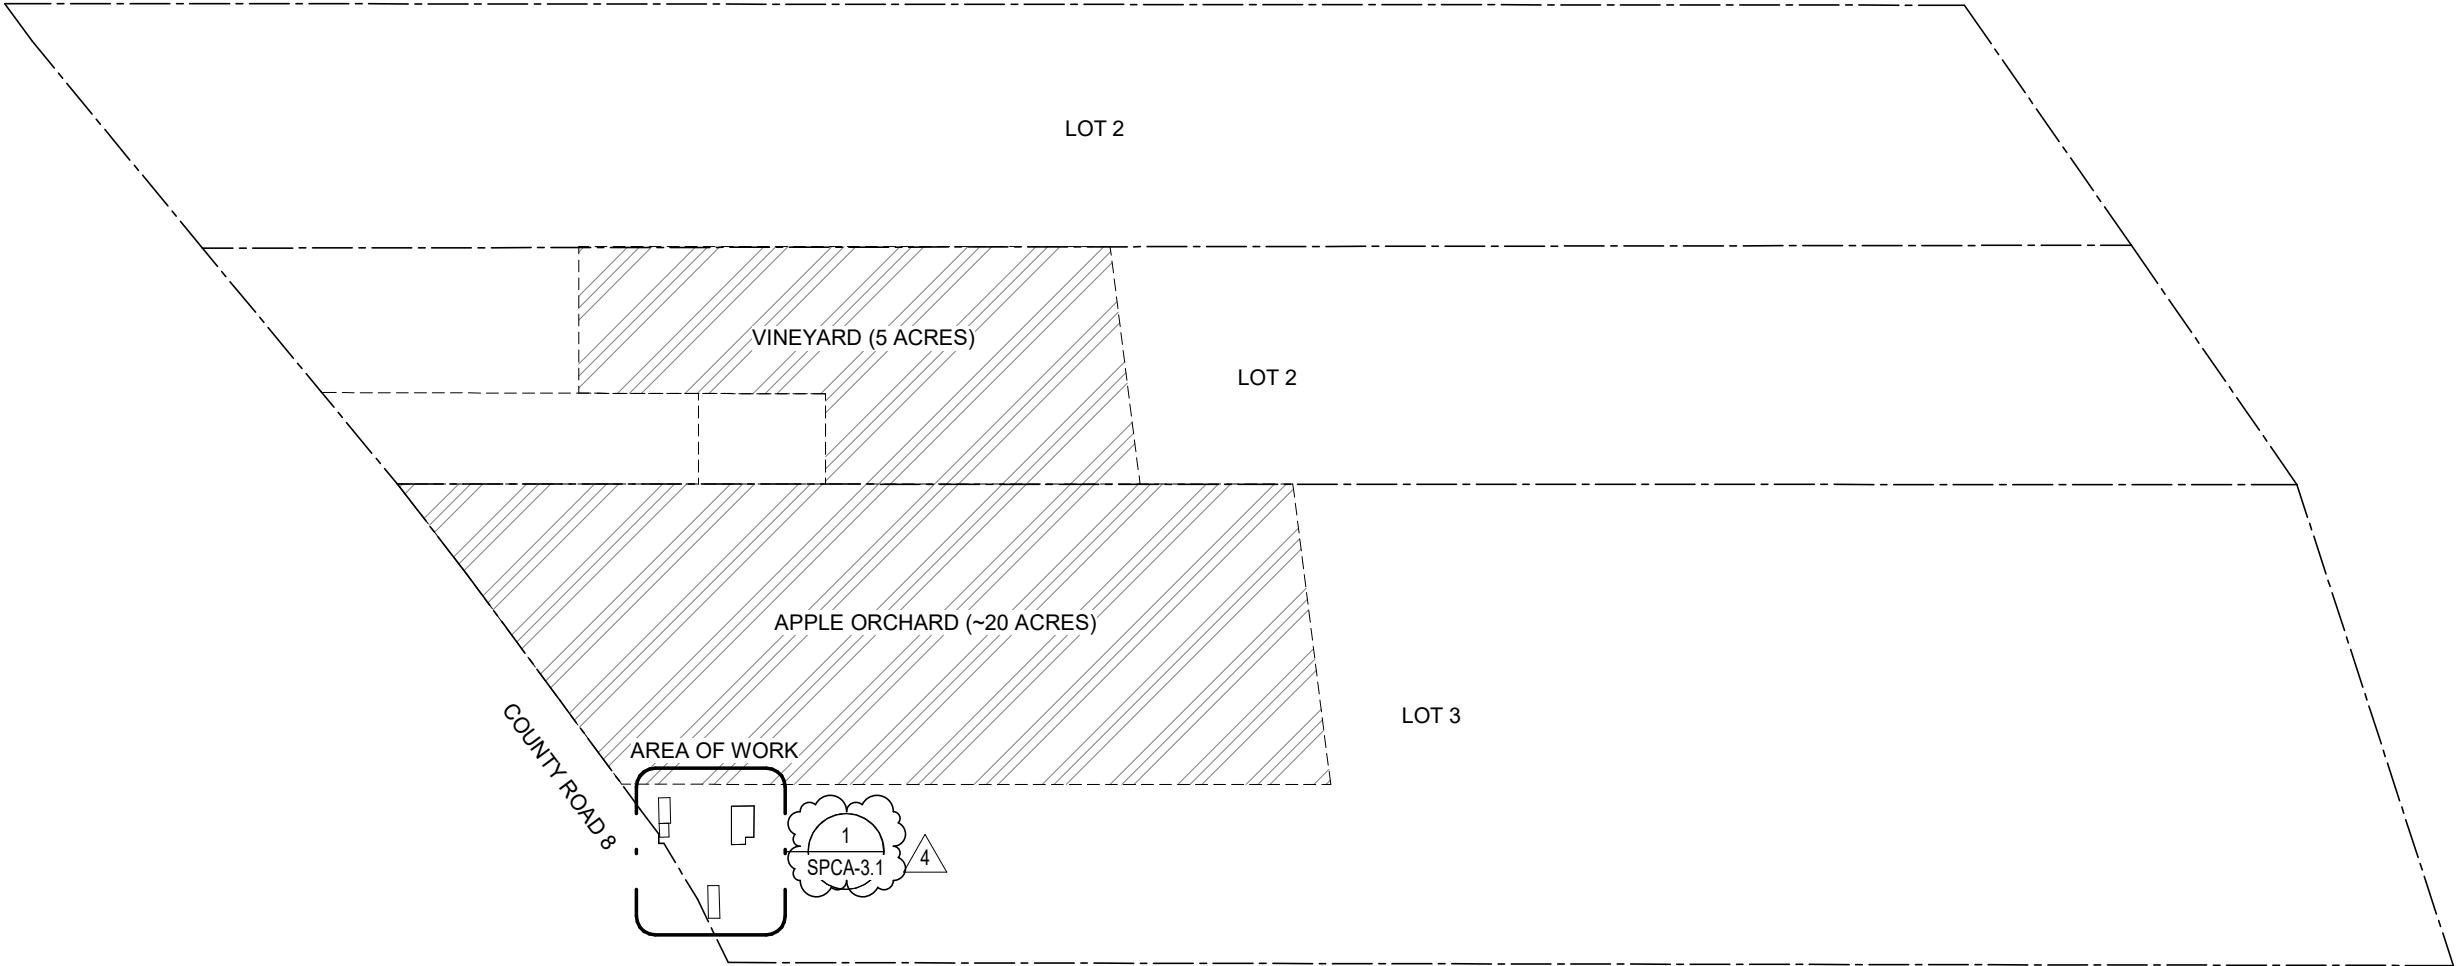

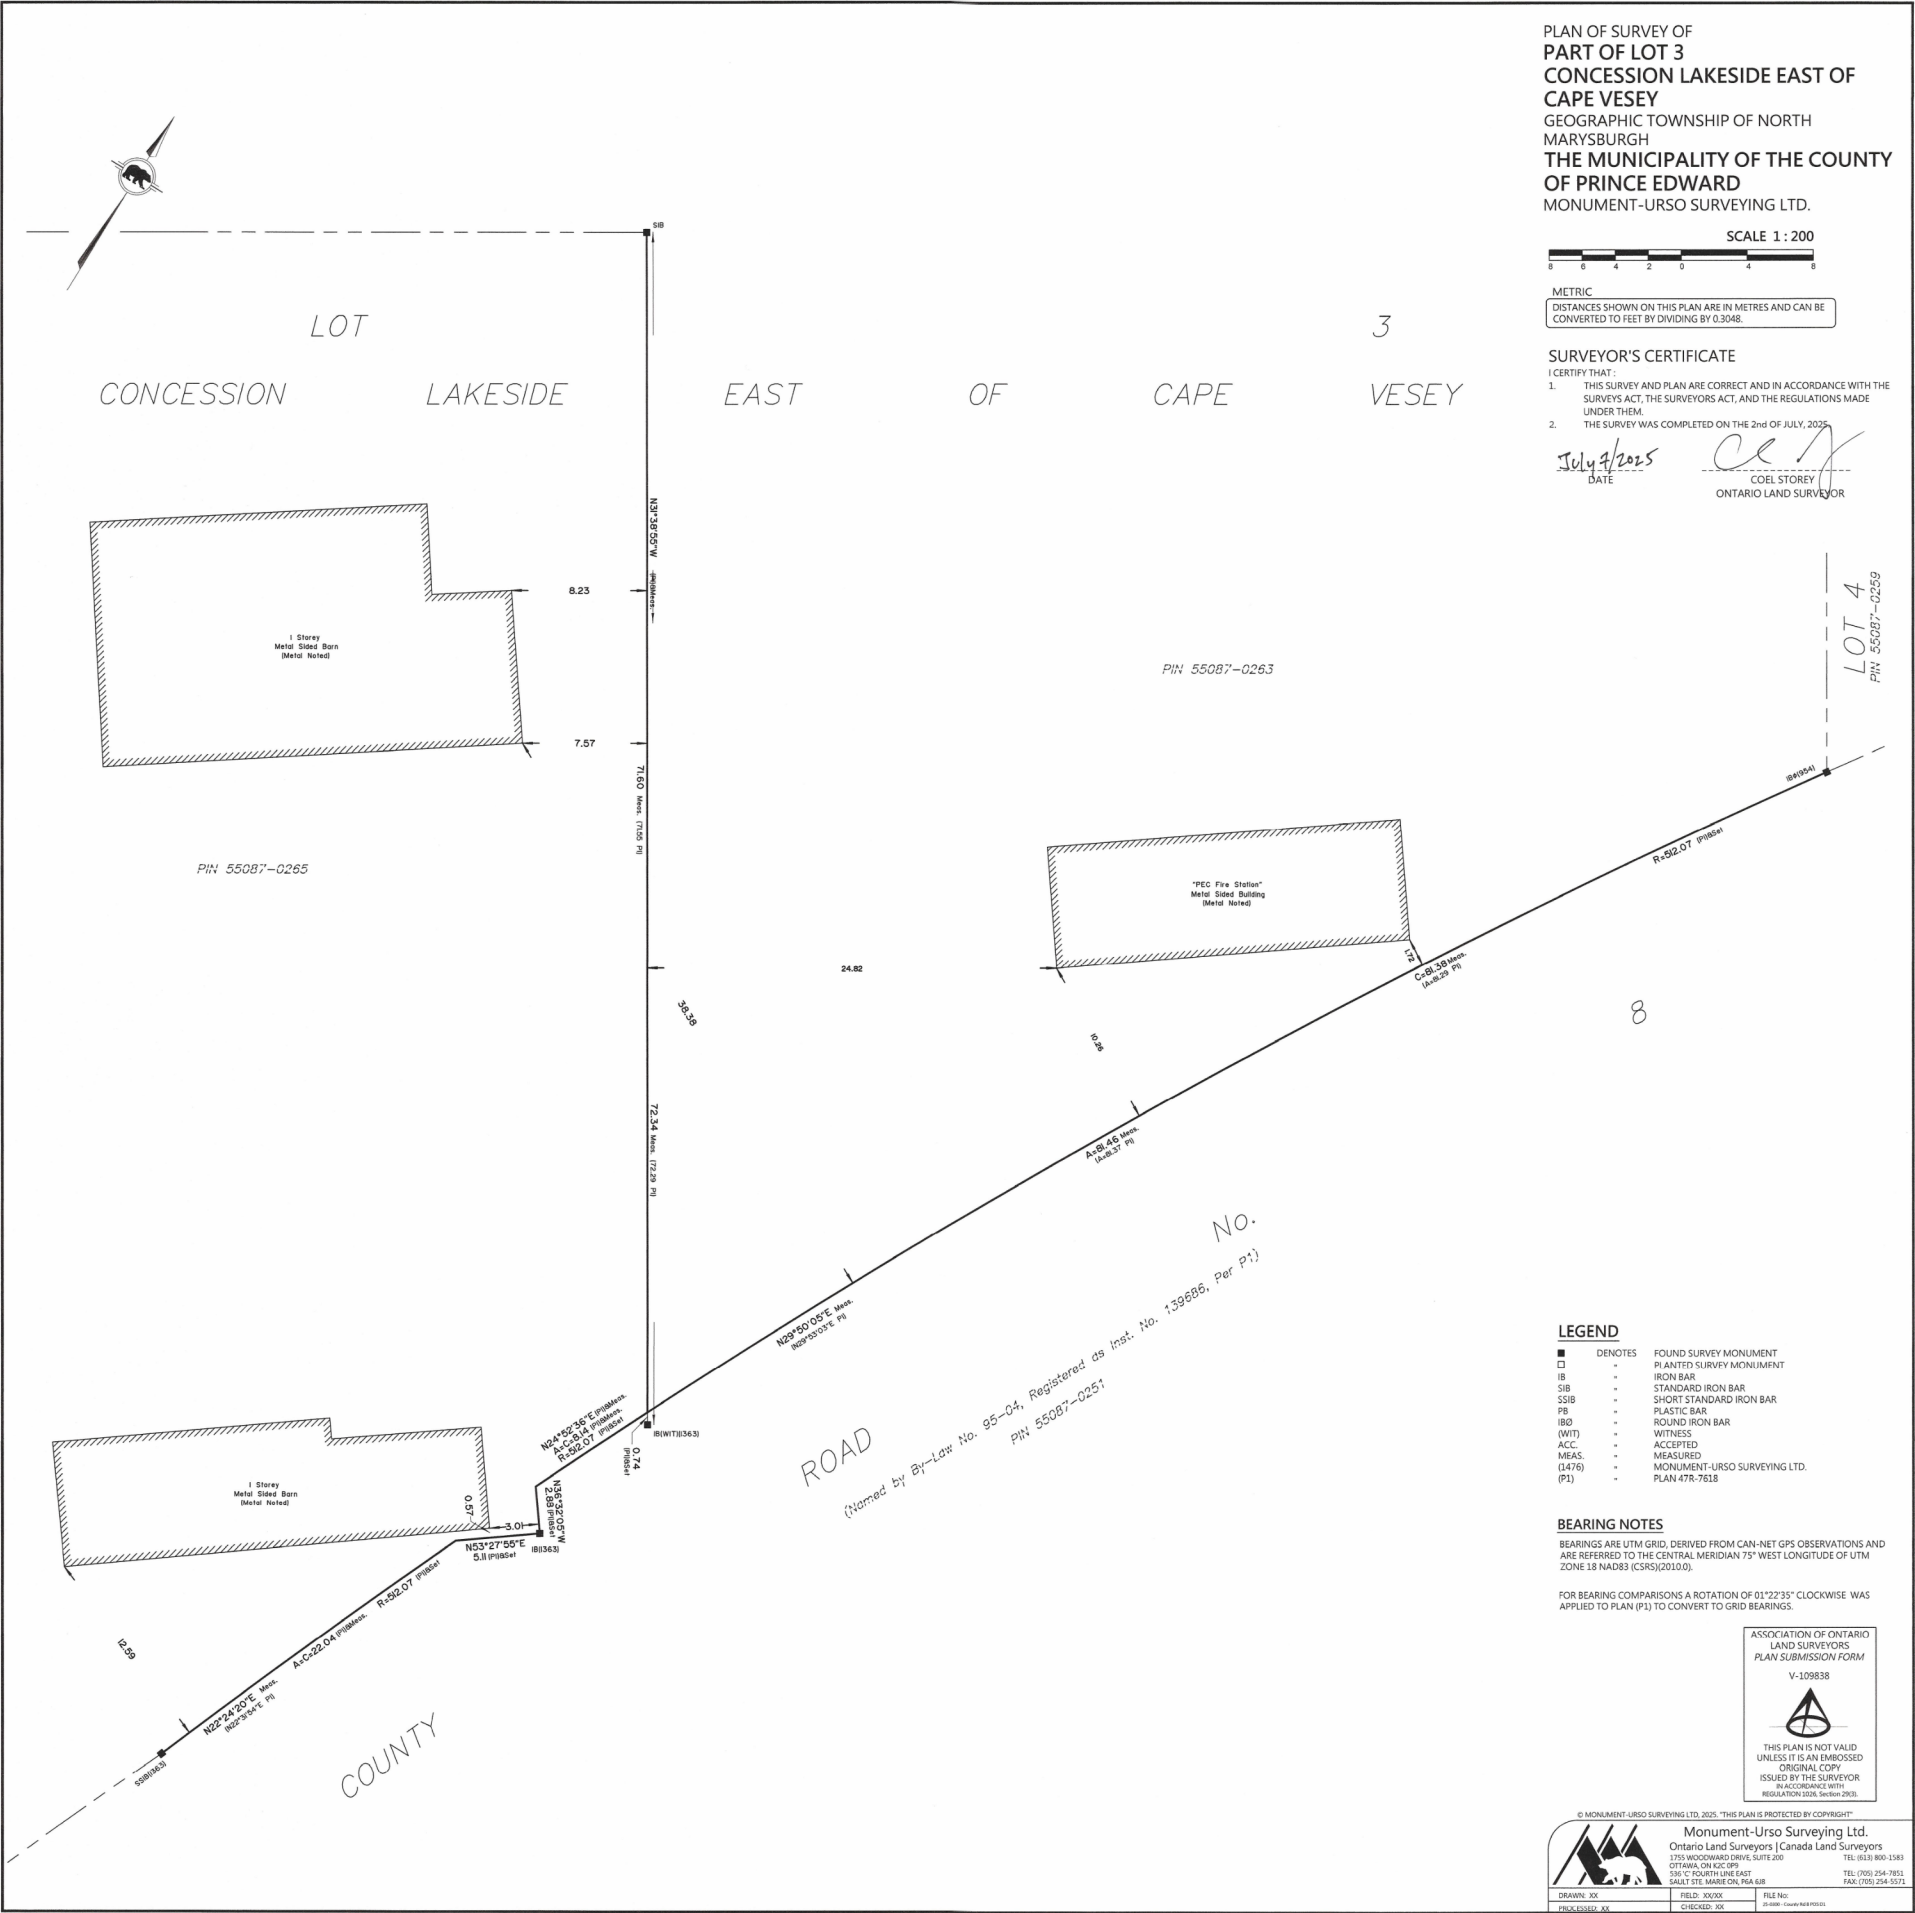

This drawing is the property of E.R.A. Architects Inc. and may not be used or reproduced without expressed approval. Refer to Engineering drawings before proceeding with work. The Contractor shall verify all dimensions and levels on site and report any discrepancies to E.R.A. before beginning work. Do not scale from the drawings. Use figured dimensions only. The Contractor is responsible for any changes made to the drawings without E.R.A.'s approval.

NO.	DATE	REVISION / ISSUANCE
2	2025-08-12	MINOR SPCA
4	2025-11-19	MINOR SPCA (R1)

NOT FOR CONSTRUCTION

LEGEND

E R A

info@eraarch.ca
T: 416.963.4497

www.eraarch.ca
F: 416.963.8761

625 Church St. Suite 600
Toronto, Ontario, M4Y 2G1


E.R.A. Architects Inc.

Project	Lost Lake Estate: Farm Winery Retail Store
Address	4415 COUNTY RD 8, PEC, ON, K0K 2T0
For	ART & LORRIE MAW
Project no.	25-045-01
Scale at 11x17	AS INDICATED
Drawn by	MONUMENT SURVEYORS
Reviewed by	MONUMENT SURVEYORS
Drawing title	Building Survey

Sheet no.

SPCA-1.3

4

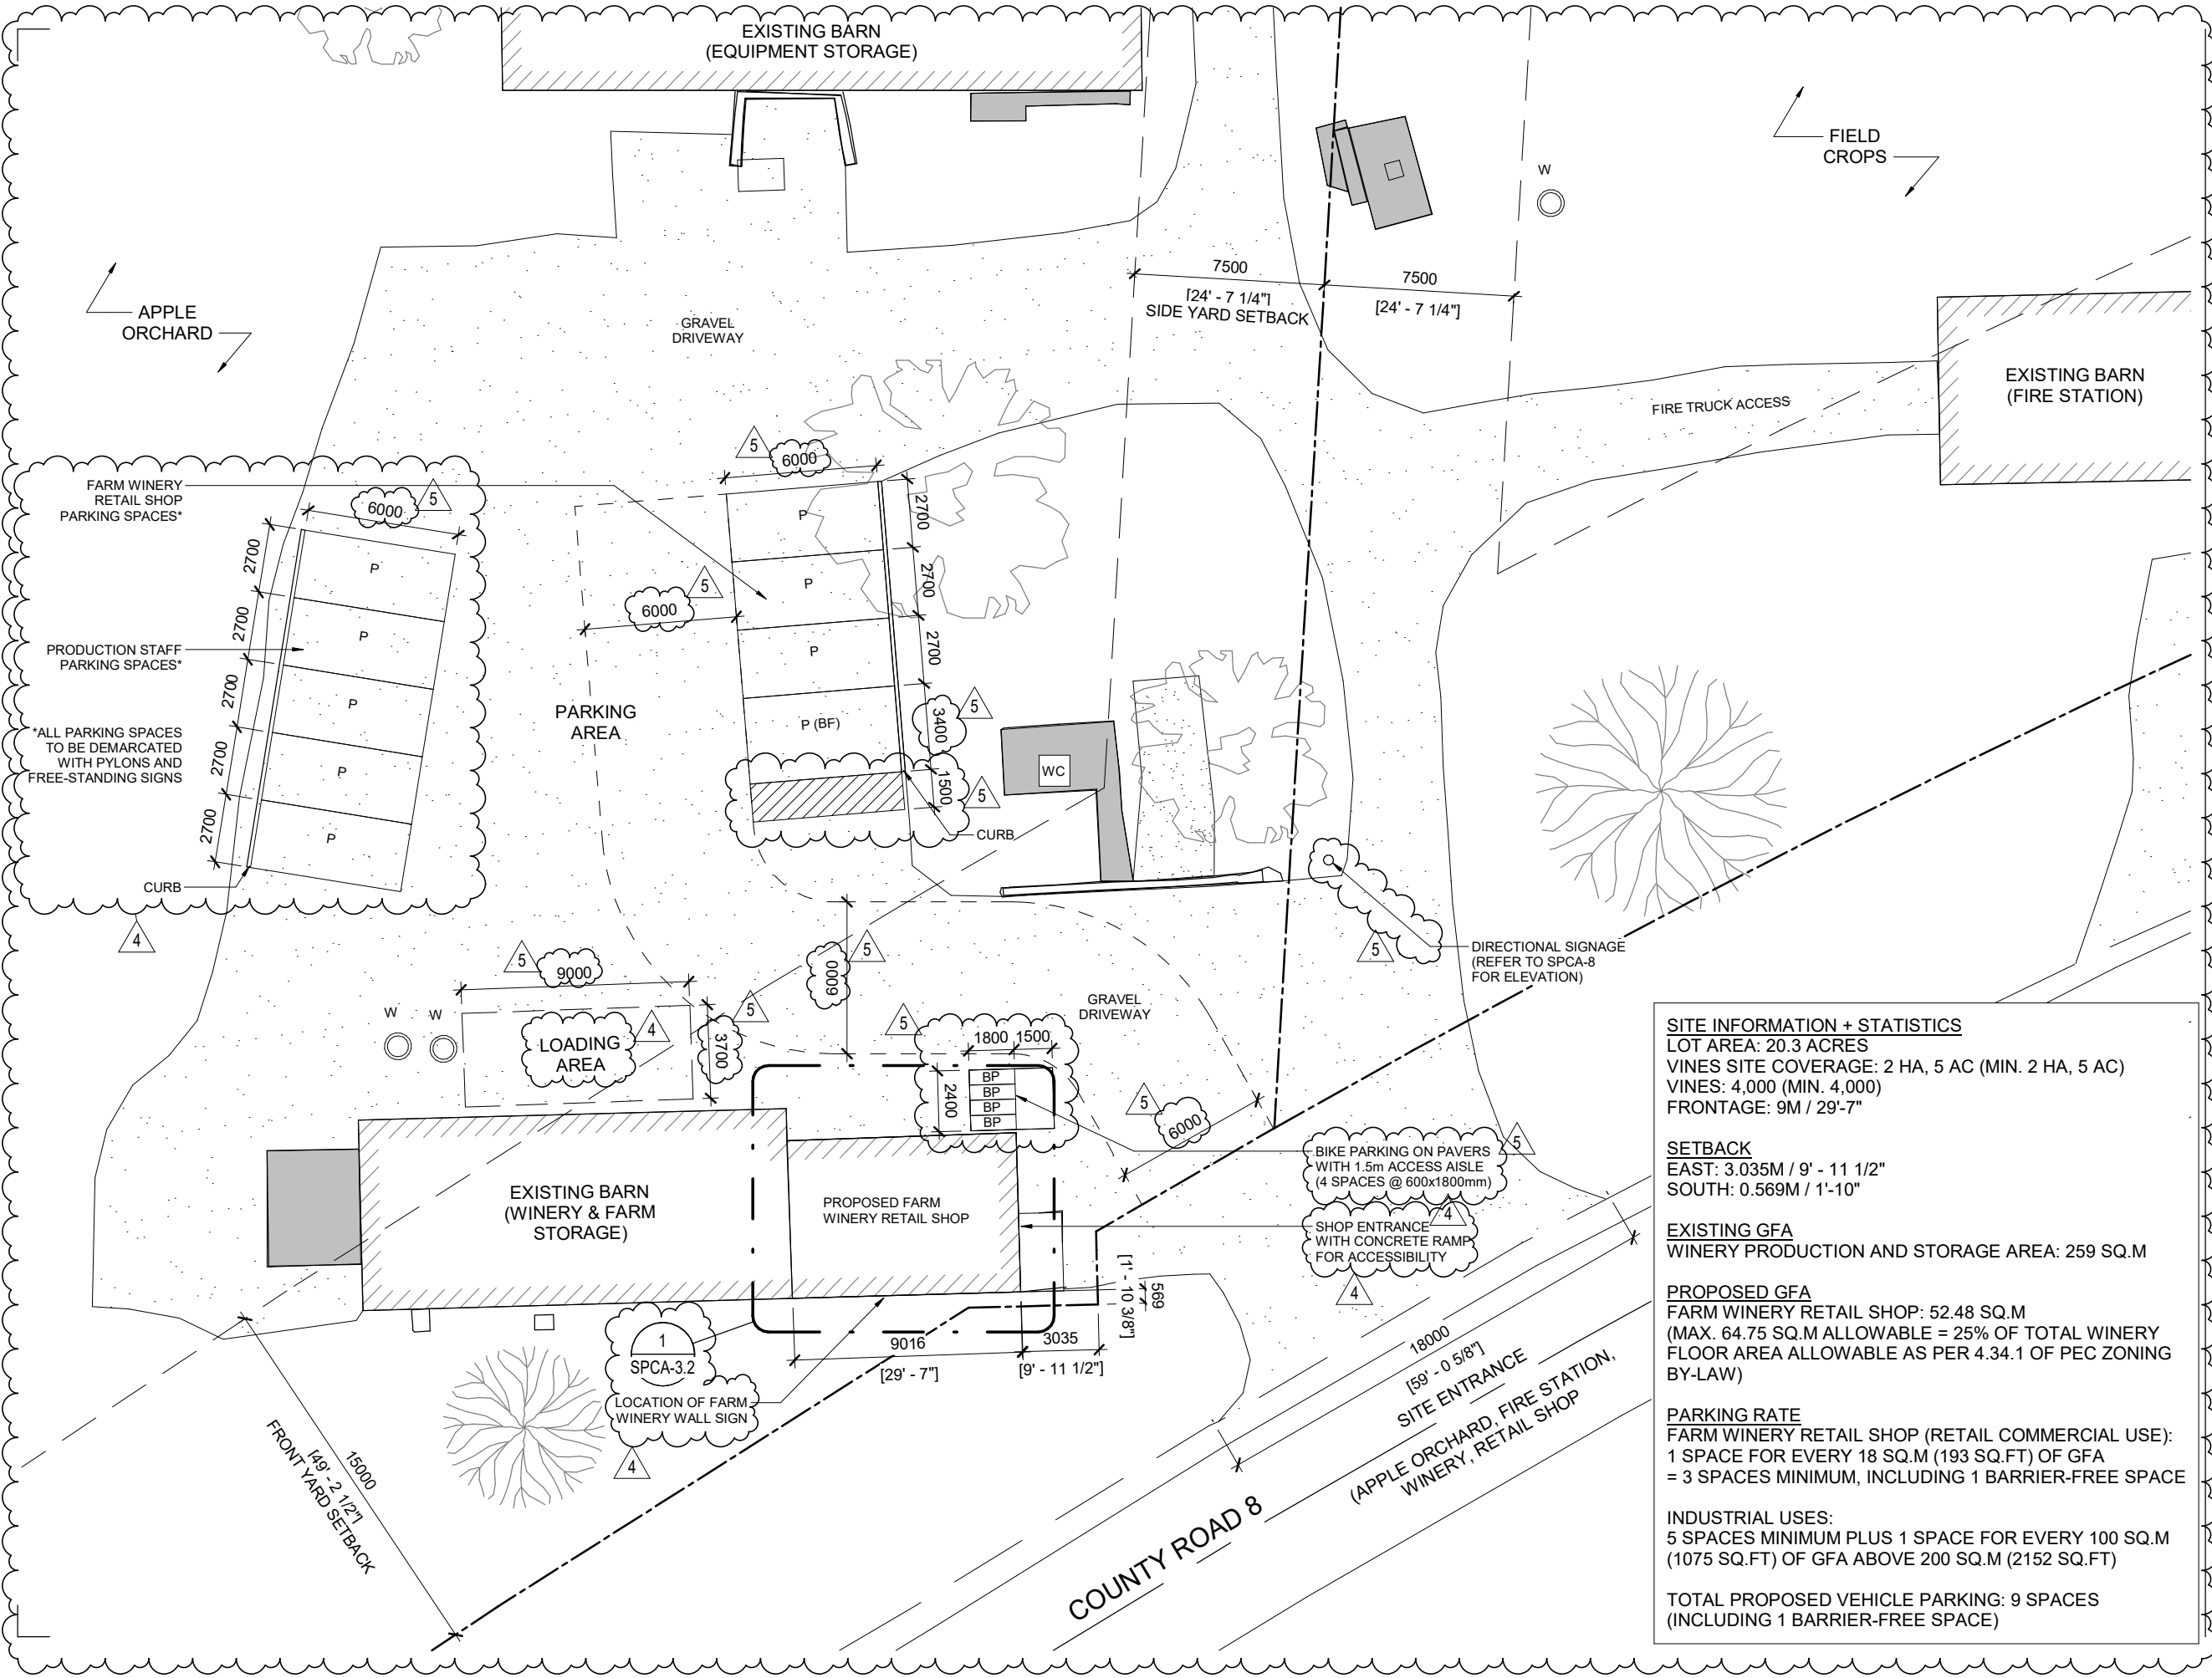

This drawing is the property of E.R.A. Architects Inc. and may not be used or reproduced without expressed approval. Refer to Engineering drawings before proceeding with work. The Contractor shall verify all dimensions and levels on site and report any discrepancies to E.R.A. before beginning work. Do not scale from the drawings. Use figured dimensions only. The Contractor is responsible for any changes made to the drawings without E.R.A.'s approval.

NO.	DATE	REVISION / ISSUANCE
2	2025-08-12	MINOR SPCA
4	2025-11-19	MINOR SPCA (R1)
5	2026-07-21	MINOR SPCA (R2)

NOT FOR CONSTRUCTION

LEGEND

- PROPERTY LINE
- - - YARD SETBACK LINES
- WC PORTABLE WASHROOM
- EXISTING CONCRETE PAD
- W WELL
- P PARKING
- BP BICYCLE PARKING

E R A

info@eraarch.ca
T: 416.963.4497

www.eraarch.ca
F: 416.963.8761

625 Church St. Suite 600
Toronto, Ontario, M4Y 2G1

E.R.A. Architects Inc.



Project

Lost Lake Estate: Farm Winery Retail Store

Address	4415 COUNTY RD 8, PEC, ON, K0K 2T0
For	ART & LORRIE MAW
Project no.	25-045-01
Scale at 11x17	1 : 250
Drawn by	HF
Reviewed by	KK, SL
Drawing title	

Proposed Overall Site Plan

Sheet no.

SPCA-3.1

SITE INFORMATION + STATISTICS
LOT AREA: 20.3 ACRES
VINES SITE COVERAGE: 2 HA, 5 AC (MIN. 2 HA, 5 AC)
VINES: 4,000 (MIN. 4,000)
FRONTAGE: 9M / 29'-7"

SETBACK
EAST: 3.035M / 9' - 11 1/2"
SOUTH: 0.569M / 1'-10"


EXISTING GFA
WINERY PRODUCTION AND STORAGE AREA: 259 SQ.M

PROPOSED GFA
FARM WINERY RETAIL SHOP: 52.48 SQ.M
(MAX. 64.75 SQ.M ALLOWABLE = 25% OF TOTAL WINERY FLOOR AREA ALLOWABLE AS PER 4.34.1 OF PEC ZONING BY-LAW)

PARKING RATE
FARM WINERY RETAIL SHOP (RETAIL COMMERCIAL USE):
1 SPACE FOR EVERY 18 SQ.M (193 SQ.FT) OF GFA
= 3 SPACES MINIMUM, INCLUDING 1 BARRIER-FREE SPACE

INDUSTRIAL USES:
5 SPACES MINIMUM PLUS 1 SPACE FOR EVERY 100 SQ.M (1075 SQ.FT) OF GFA ABOVE 200 SQ.M (2152 SQ.FT)

TOTAL PROPOSED VEHICLE PARKING: 9 SPACES
(INCLUDING 1 BARRIER-FREE SPACE)

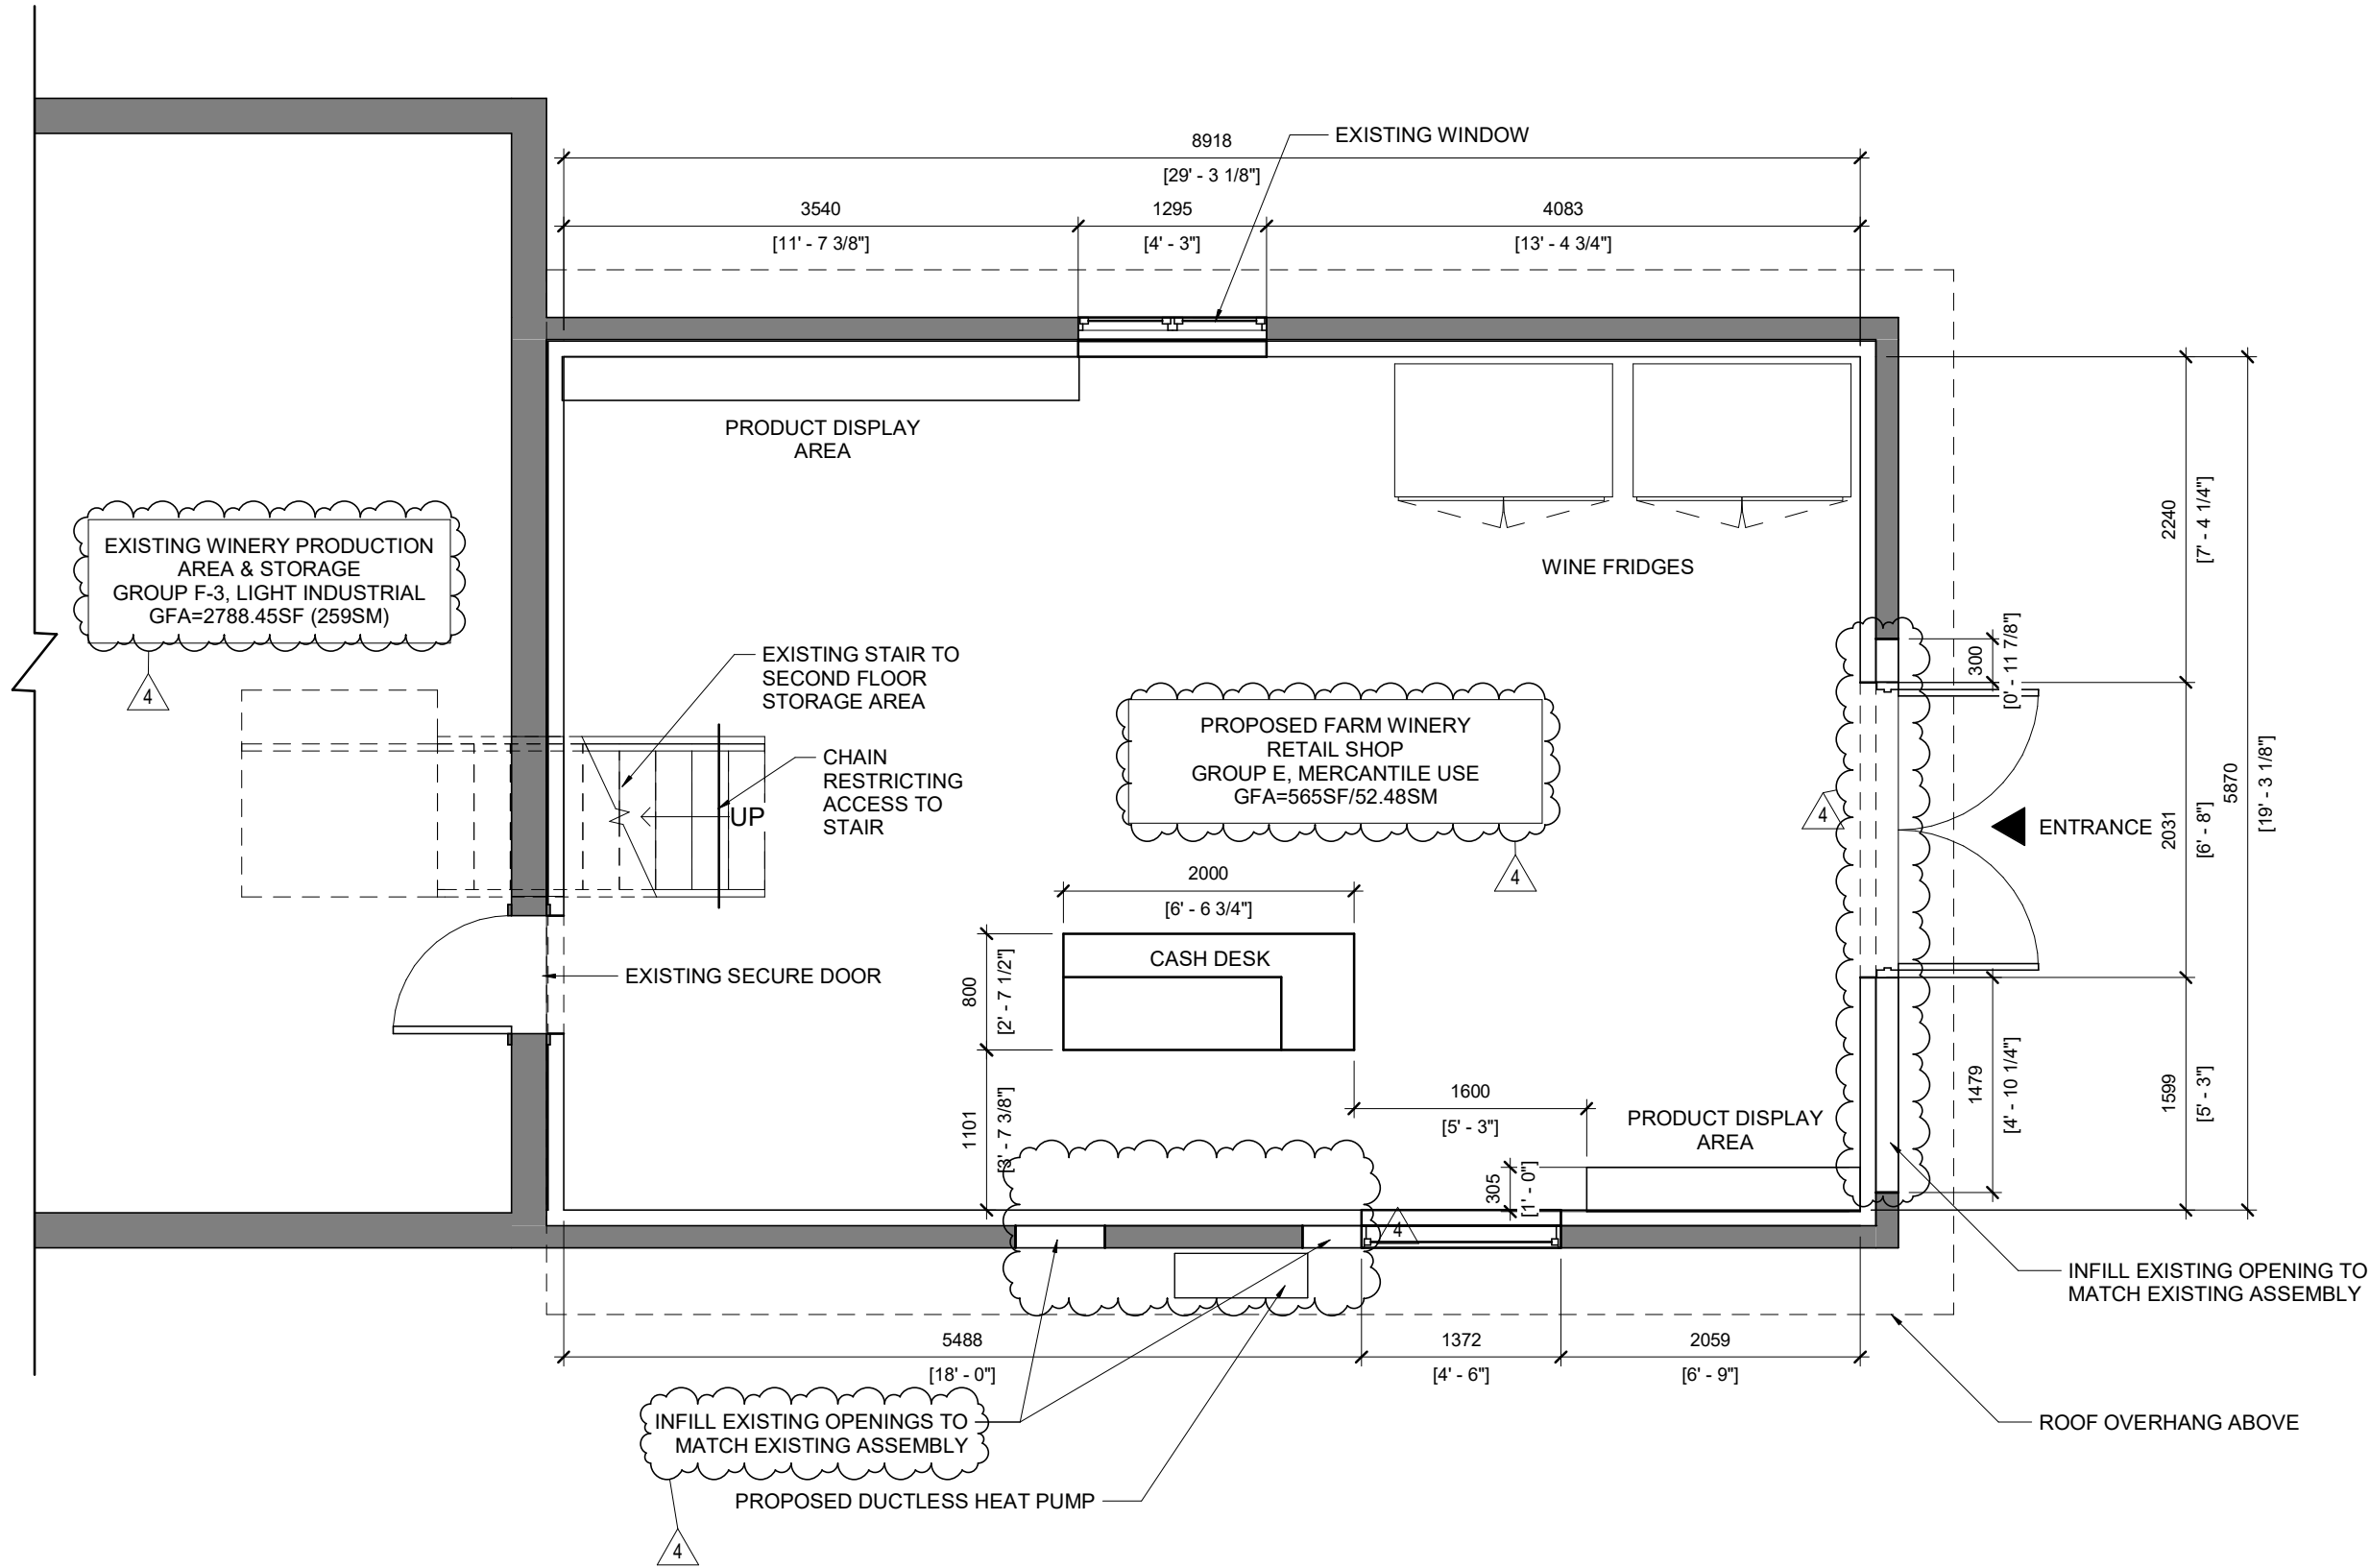

This drawing is the property of E.R.A. Architects Inc. and may not be used or reproduced without expressed approval. Refer to Engineering drawings before proceeding with work. The Contractor shall verify all dimensions and levels on site and report any discrepancies to E.R.A. before beginning work. Do not scale from the drawings. Use figured dimensions only. The Contractor is responsible for any changes made to the drawings without E.R.A.'s approval.

NO.	DATE	REVISION / ISSUANCE
2	2025-08-12	MINOR SPCA
4	2025-11-19	MINOR SPCA (R1)

NOT FOR CONSTRUCTION

LEGEND	
	EXISTING
	PROPOSED

E

R


A

info@eraarch.ca
T: 416.963.4497

www.eraarch.ca
F: 416.963.8761

625 Church St. Suite 600
Toronto, Ontario, M4Y 2G1

E.R.A. Architects Inc.

 

Project	
Lost Lake Estate: Farm Winery Retail Store	
Address	4415 COUNTY RD 8, PEC, ON, K0K 2T0
For	ART & LORRIE MAW
Project no.	25-045-01
Scale at 11x17	1 : 50
Drawn by	HH
Reviewed by	KK, SL
Drawing title	

Proposed Floor Plan

Sheet no.

SPCA-3.2

4



LEGEND

- EX. LEGAL LINE
- EX. CULVERT
- EX. ROAD
- EX. ROAD SIGN(S)
- EX. SHOULDER
- EX. TOP OF SLOPE
- EX. TOE OF SLOPE
- EX. DITCH or SWALE
- EX. FENCE
- EX. OVERHEAD LINES
- EX. UNDERGROUND LINES
- EX. POWER POLE & ANCHOR
- EX. GAS MAIN
- OVERLAND FLOW ARROW
- EX. GRASS

2.	25/07/17	RE-ISSUED FOR SPA	J.H.
1.	25/07/07	ISSUED FOR SPA	J.H.
NO.	DATE (Y/M/D)	REVISION	BY

NOT FOR CONSTRUCTION

MONUMENT

MONUMENT PROJECT No.: 25-0062

DRAWN: T.M.
DESIGNED: -
CHECKED: J.H.
ENGINEER: -
DATE: 25/07/17
H SCALE: 1:200
V SCALE: N/A

ART MAW
4415 COUNTY ROAD 8
PRINCE EDWARD COUNTY, ONTARIO

EXISTING GRADING, DRAINAGE AND
LANDSCAPE PLAN

DRAWING No.
C001

0 6 12 m

This drawing is the property of E.R.A. Architects Inc. and may not be used or reproduced without expressed approval. Refer to Engineering drawings before proceeding with work. The Contractor shall verify all dimensions and levels on site and report any discrepancies to E.R.A. before beginning work. Do not scale from the drawings. Use figured dimensions only. The Contractor is responsible for any changes made to the drawings without E.R.A.'s approval.

NO.	DATE	REVISION / ISSUANCE
2	2025-08-12	MINOR SPCA
4	2025-11-19	MINOR SPCA (R1)

NOT FOR CONSTRUCTION

LEGEND

E R A

info@eraarch.ca | www.eraarch.ca
T: 416.963.4497 | F: 416.963.8761

625 Church St. Suite 600
Toronto, Ontario, M4Y 2G1

E.R.A. Architects Inc.

Project


Lost Lake Estate: Farm Winery Retail Store

Address	4415 COUNTY RD 8, PEC, ON, K0K 2T0
For	ART & LORRIE MAW
Project no.	25-045-01
Scale at 11x17	AS INDICATED
Drawn by	MONUMENT SURVEYORS
Reviewed by	MONUMENT SURVEYORS
Drawing title	

Proposed Grading Plan

Sheet no.

SPCA-4

 

NOT FOR CONSTRUCTION

E R A

info@eraarch.ca | www.eraarch.ca
T: 416.963.4497 | F: 416.963.8761

625 Church St, Suite 600
Toronto, Ontario, M4Y 2G1

E.R.A. Architects Inc.

Project

Lost Lake Estate: Farm Winery Retail Store

Proposed Signage Plan

Sheet no.

4