


CAD PLOTTER: Adia Vollock
FILE PATH: P:\000\1836383 - PEC Property Studies\Drawings\Working Drawings\1836383 PEC Property Study-Working.dwg
PLOT SCALE: 1:1
DATE PLOTTED: 2019 / 05 / 10 @ 01:04 PM
BORDER SIZE: ISO A1 (841mm x 594mm)


PROPERTY LINES ARE APPROXIMATE ONLY AND ARE
BASED ON OLS SURVEY BY STEWART W ALLEN LTD 1989

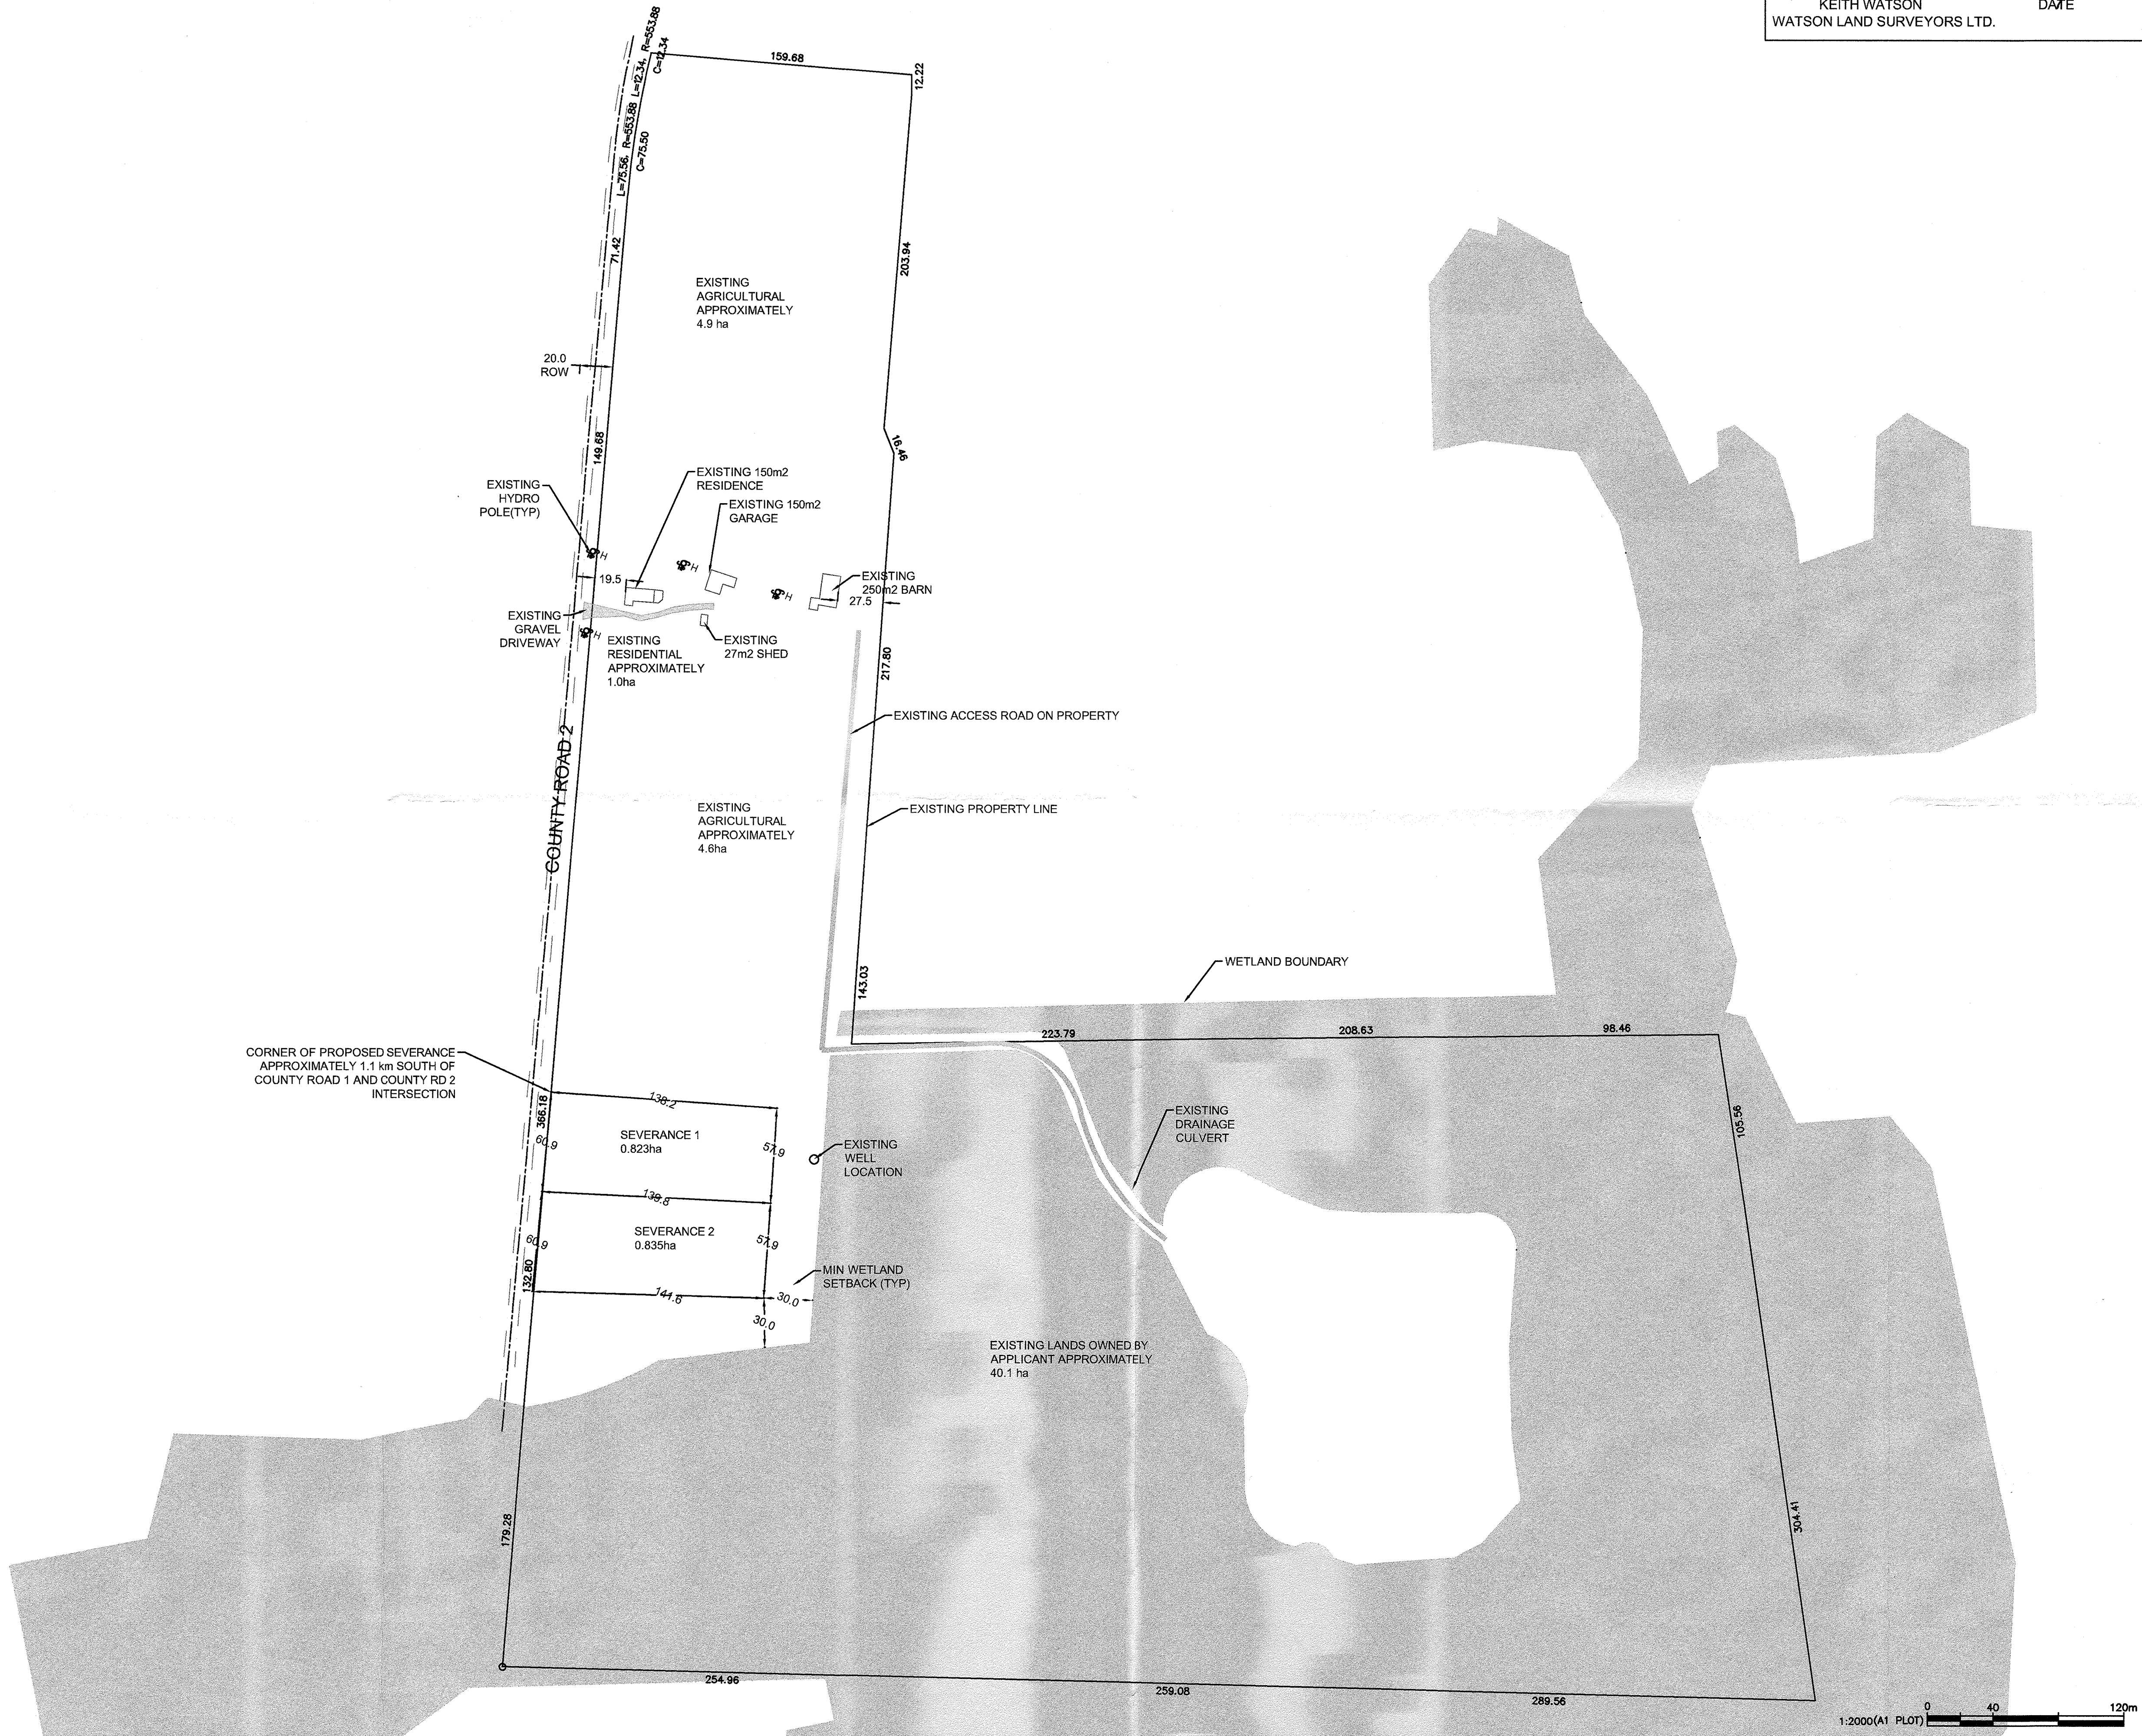

SURVEYOR'S CERTIFICATE

I CERTIFY THE PROPERTY BOUNDARIES SHOWN ON
THIS SKETCH ARE CORRECT.


Keith Watson *MA 10/19*
KEITH WATSON DATE
WATSON LAND SURVEYORS LTD.

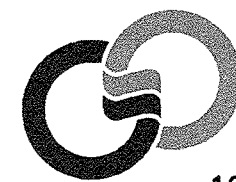

GREER GALLOWAY
CONSULTING ENGINEERS
PETERBOROUGH
BELLEVILLE
KINGSTON
1620 WALLBRIDGE LOYALIST ROAD
BELLEVILLE, ONTARIO, K8N 4Z5
PHONE: 613-966-3068
FAX: 613-966-3087


NOTES:

1. ALL WORK SHALL BE IN ACCORDANCE WITH RELEVANT CODES AND GUIDELINES.
2. ALL DRAWINGS AND ADDENDA ARE TO BE READ AS, AND IN CONJUNCTION WITH THE SPECIFICATIONS.
3. ALL EQUIPMENT SHALL BE INSTALLED AS SPECIFIED OR APPROVED EQUIVALENT.
4. CONTRACTOR MUST CHECK AND VERIFY ALL DIMENSIONS BEFORE PROCEEDING WITH WORK AND BE RESPONSIBLE FOR SAME.
5. CONTRACTOR MUST REPORT ANY DISCREPANCIES TO ENGINEER FOR RESOLUTION BEFORE COMMENCING THE WORK.
6. ANY CHANGES MUST BE APPROVED BY THE ENGINEER.

 

A DETAIL NO.
B DRAWING NO. - WHERE DETAILED

01	-	YY/MM/DD
REVISION	DESCRIPTION	DATE

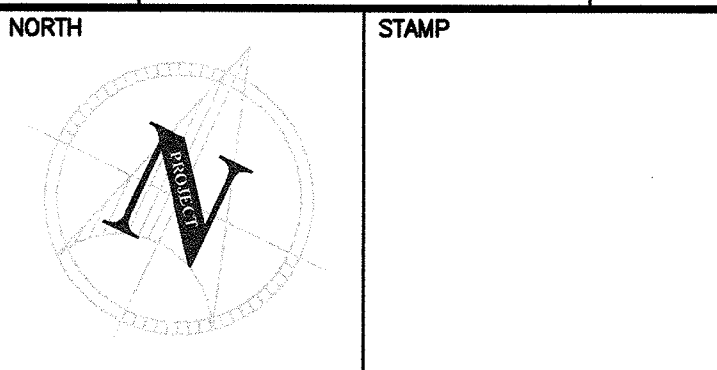

PROJECT
SCHNURR PROPERTY DEVELOPMENT
1244 COUNTY ROAD 2
PARTS 1 AND 2 OF LOT 18, PLAN 33
HALLOWELL TOWNSHIP
PRINCE EDWARD COUNTY

JESSICA SCHNURR

DRAWING TITLE

SITE PLAN
SURVEYORS SKETCH

DESIGNED BY

-

DRAWN BY

JC

REVIEWED BY

AV

APPROVED BY

-

PROJECT DATE

2019/03/15

PROJECT #

18-3-6383

DRAWING #

SP1

DRAWING SCALE (ISO A1)

HOR: 1:2000(A1 PLOT)
VER: X : XXX