



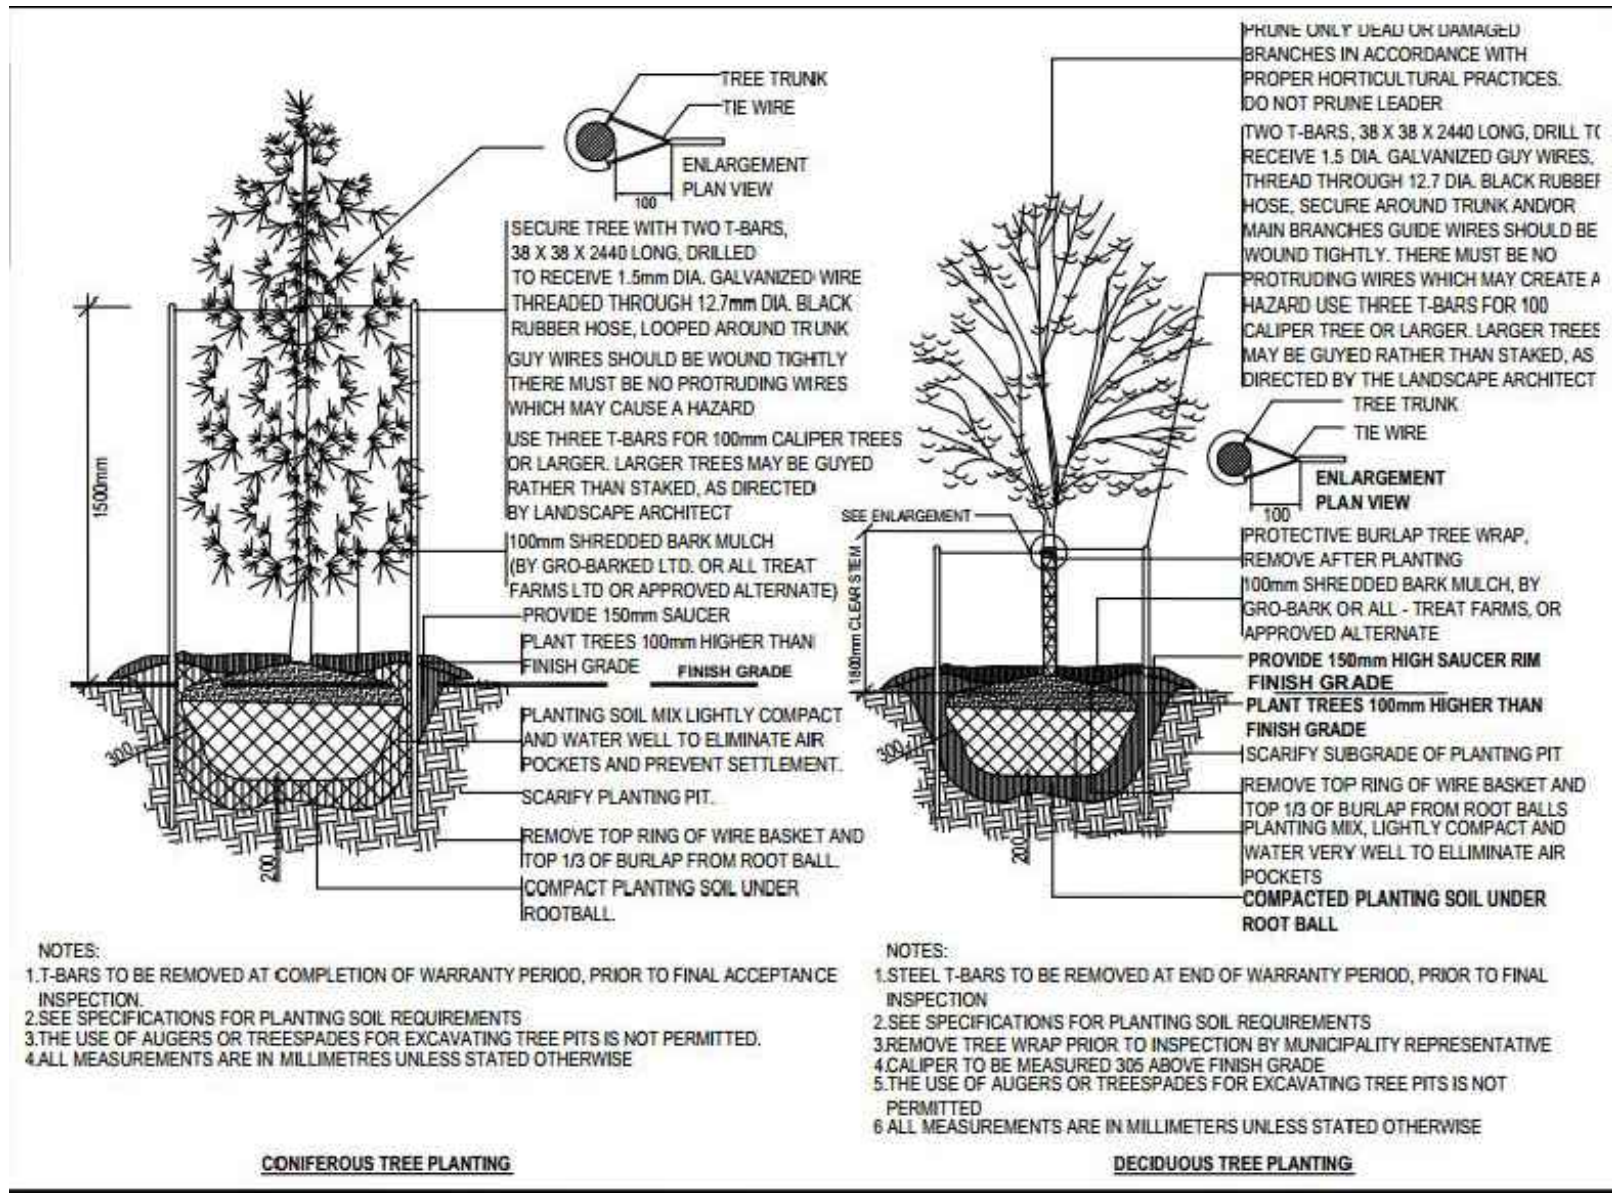

KEY MAP

SCALE N.T.S.

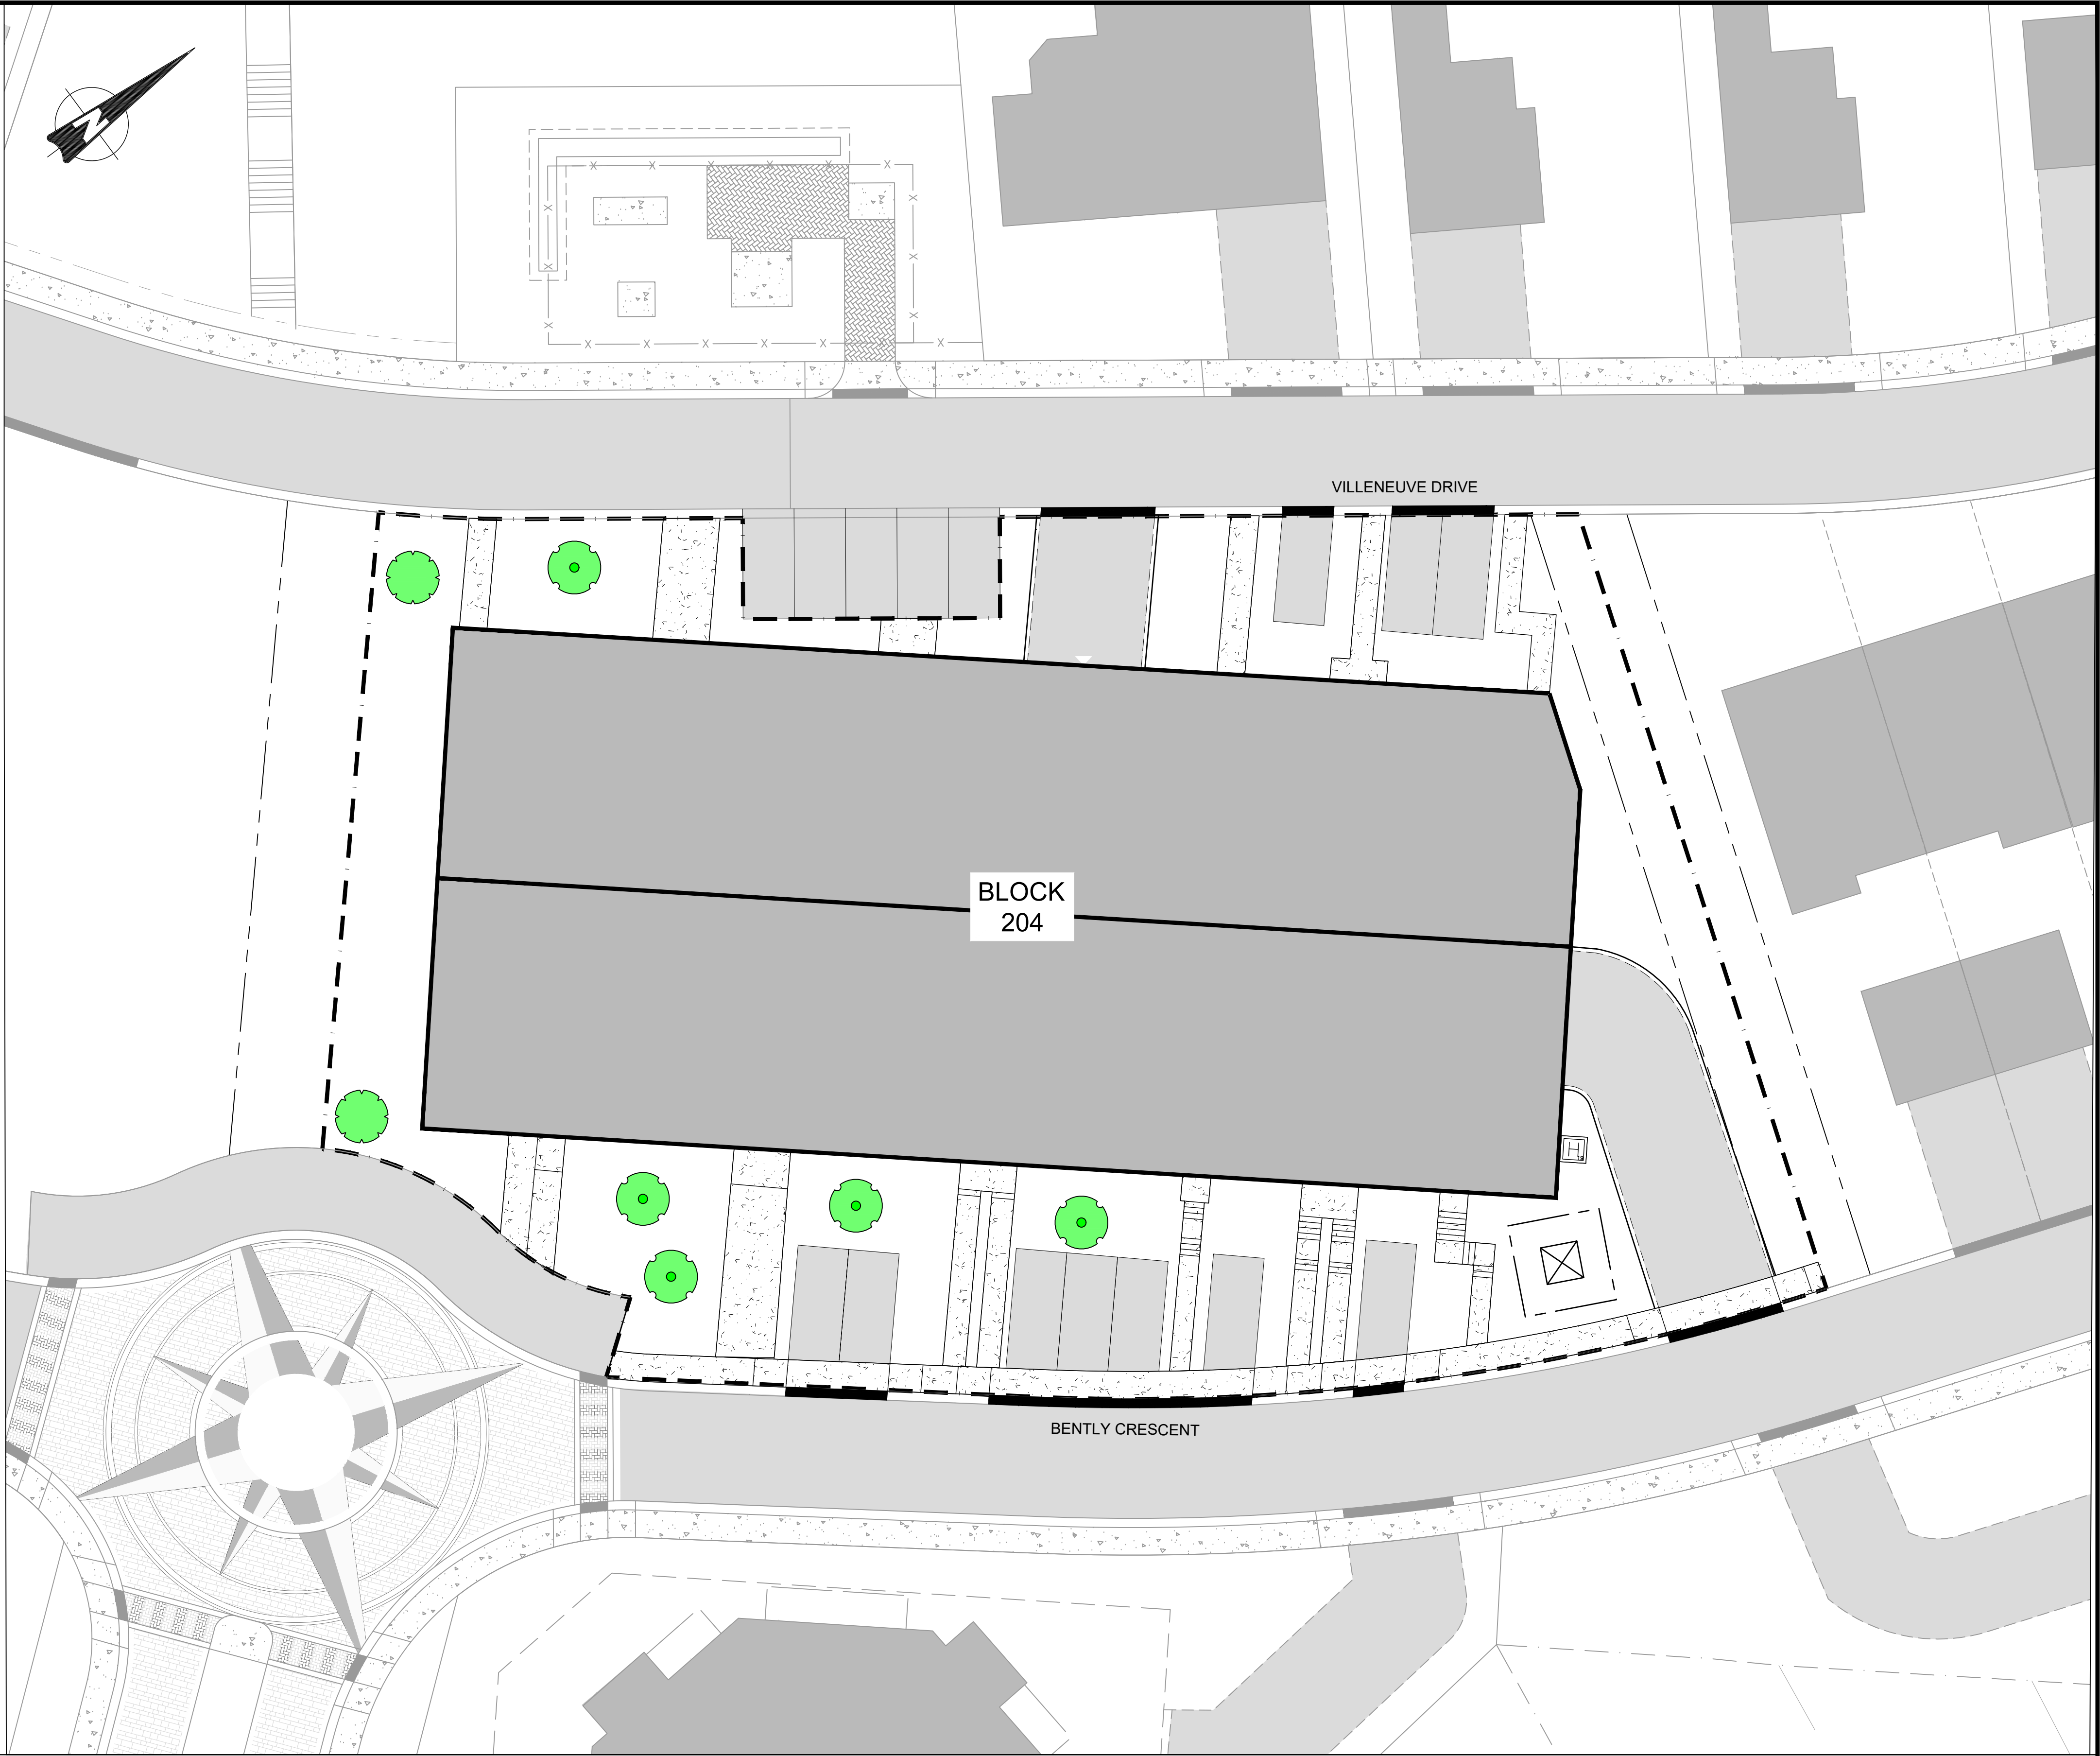

- LEGEND:**
- SITE PLAN BOUNDARY
 - PROPOSED BUILDING FOUNDATION
 - PROPOSED DECIDUOUS TREE
 - PROPOSED CONIFEROUS TREE

11	RE-ISSUED FOR SITE PLAN APPROVAL	07/14/2026	SO
10	ISSUED FOR SITE PLAN AGREEMENT	05/30/2025	SO
9	ISSUED FOR SITE PLAN AGREEMENT	03/13/2025	SO
8	ISSUED FOR MINOR VARIANCE	05/09/2024	SO
7	ISSUED FOR CONSTRUCTION	11/06/2020	ND
REV.#	REVISIONS	DATE	INITIAL

Not Valid Unless Signed And Dated



SCALE: 1:400

DESIGN: EC

DRAWN: EC

CHECKED: SO

DATE: JUN 2024

1974692 ONTARIO INC
PORT PICTON SUBDIVISION
PICTON, ON

BLOCK 204 LANDSCAPING PLAN



CONTRACT No. 18531-6

DWG C700