


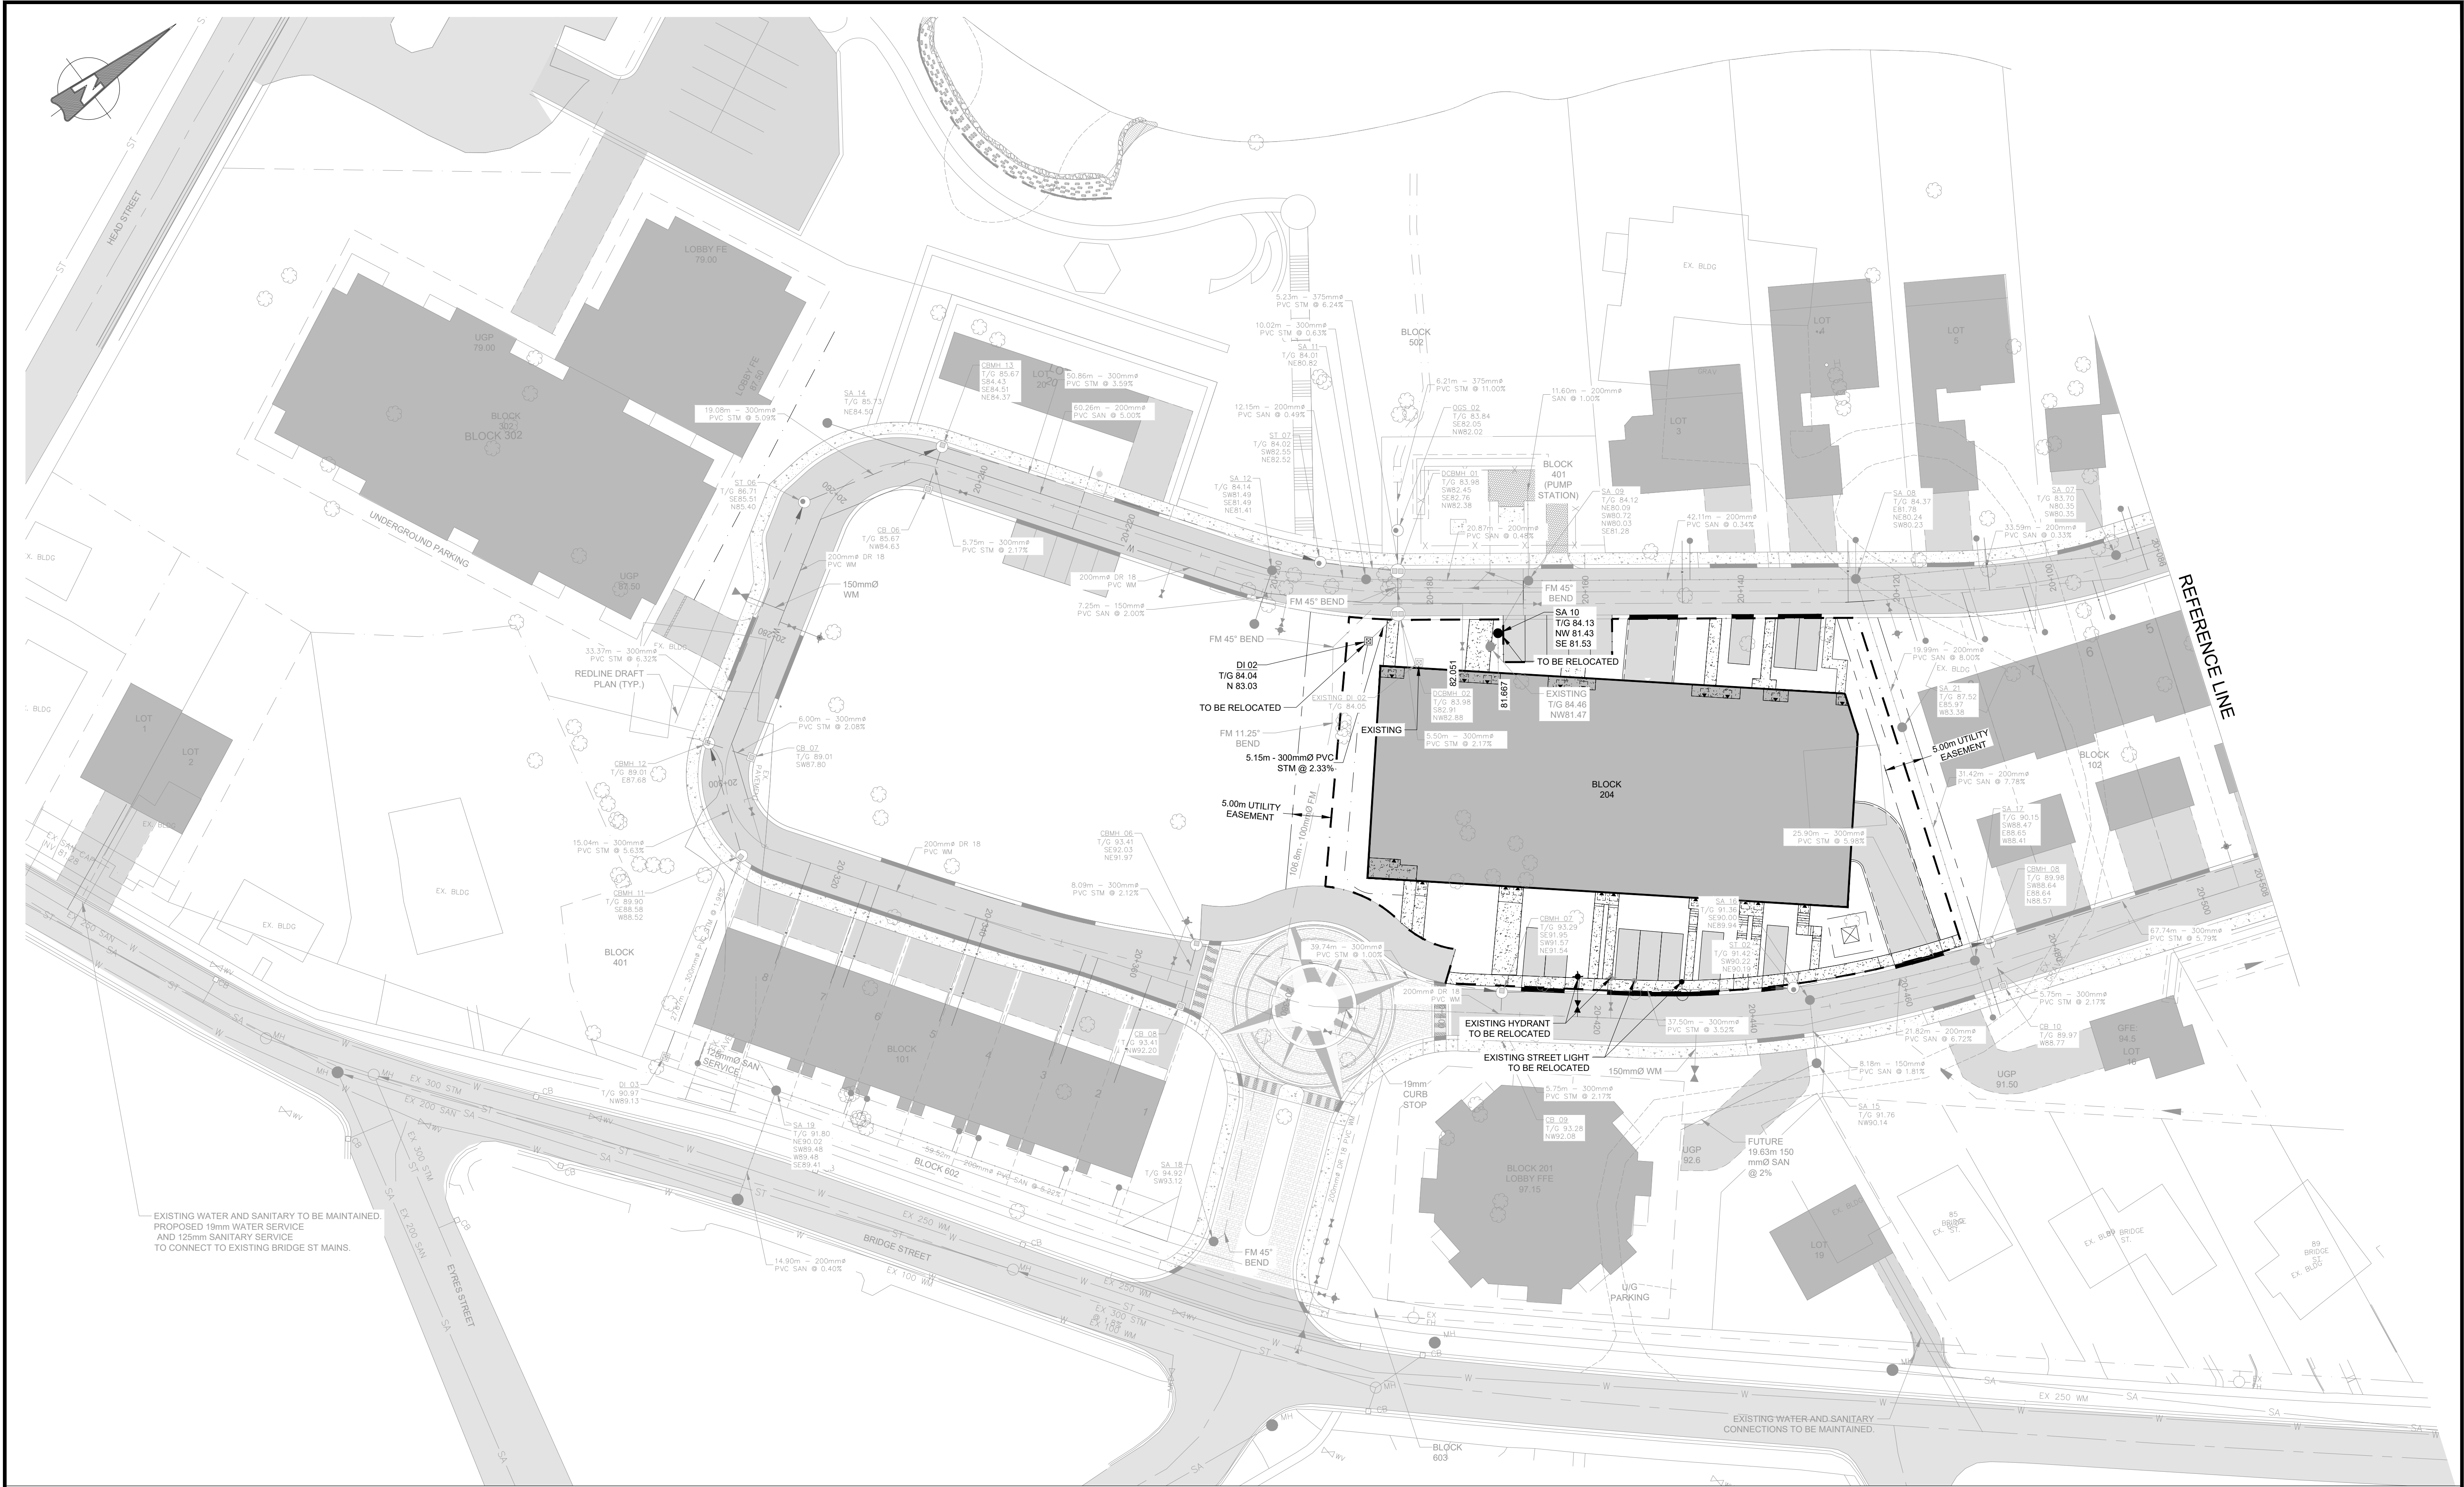

LEGEND:

LIMIT OF SUBDIVISION

EXISTING WATERMAIN

EXISTING SANITARY SEWER

EXISTING HYDRANT

EXISTING GATE VALVE

EXISTING LIGHT STANDARD

EXISTING ELEVATION

EXISTING CATCHBASIN

EXISTING STORM MH

EXISTING STORM SEWER

PROPOSED ASPHALT

PROPOSED SANITARY LATERAL

PROPOSED SANITARY LATERAL

PROPOSED SANITARY LATERAL

PROPOSED CUT SLOPE

PROPOSED FILL SLOPE

PROPOSED WATERMAIN

PROPOSED HYDRANT

PROPOSED TEE

PROPOSED GATE VALVE

PROPOSED BEND

PROPOSED CATCHBASIN

PROPOSED 600 DITCH INLET

PROPOSED 1200 STORM MH

PROPOSED 1500 STORM MH

PROPOSED 1500 STORM DGBMH

PROPOSED OGS

PROPOSED STORM SEWER

PROPOSED 1200 SANITARY MH

11	RESPONSE TO PEC COMMENTS	01/08/2026	SO	Not Valid Unless Signed And Dated
10	REVISED BUILDING LAYOUT	12/05/2025	SO	
9	ISSUED FOR SITE PLAN AGREEMENT	03/13/2025	SO	
8	ISSUED FOR MINOR VARIANCE	05/09/2024	SO	
7	ISSUED FOR CONSTRUCTION	11/06/2020	ND	
REV#	REVISIONS	DATE	INITIAL	

SCALE: 1:400

DESIGN: DY

DRAWN: DY

CHECKED: ND

DATE: DEC 2019

1974692 ONTARIO INC
PORT PICTON SUBDIVISION
PICTON, ON

SERVICING PLAN

CONSULTING ENGINEERS PLANNERS

CONTRACT No. 18531-1 DWG C201