


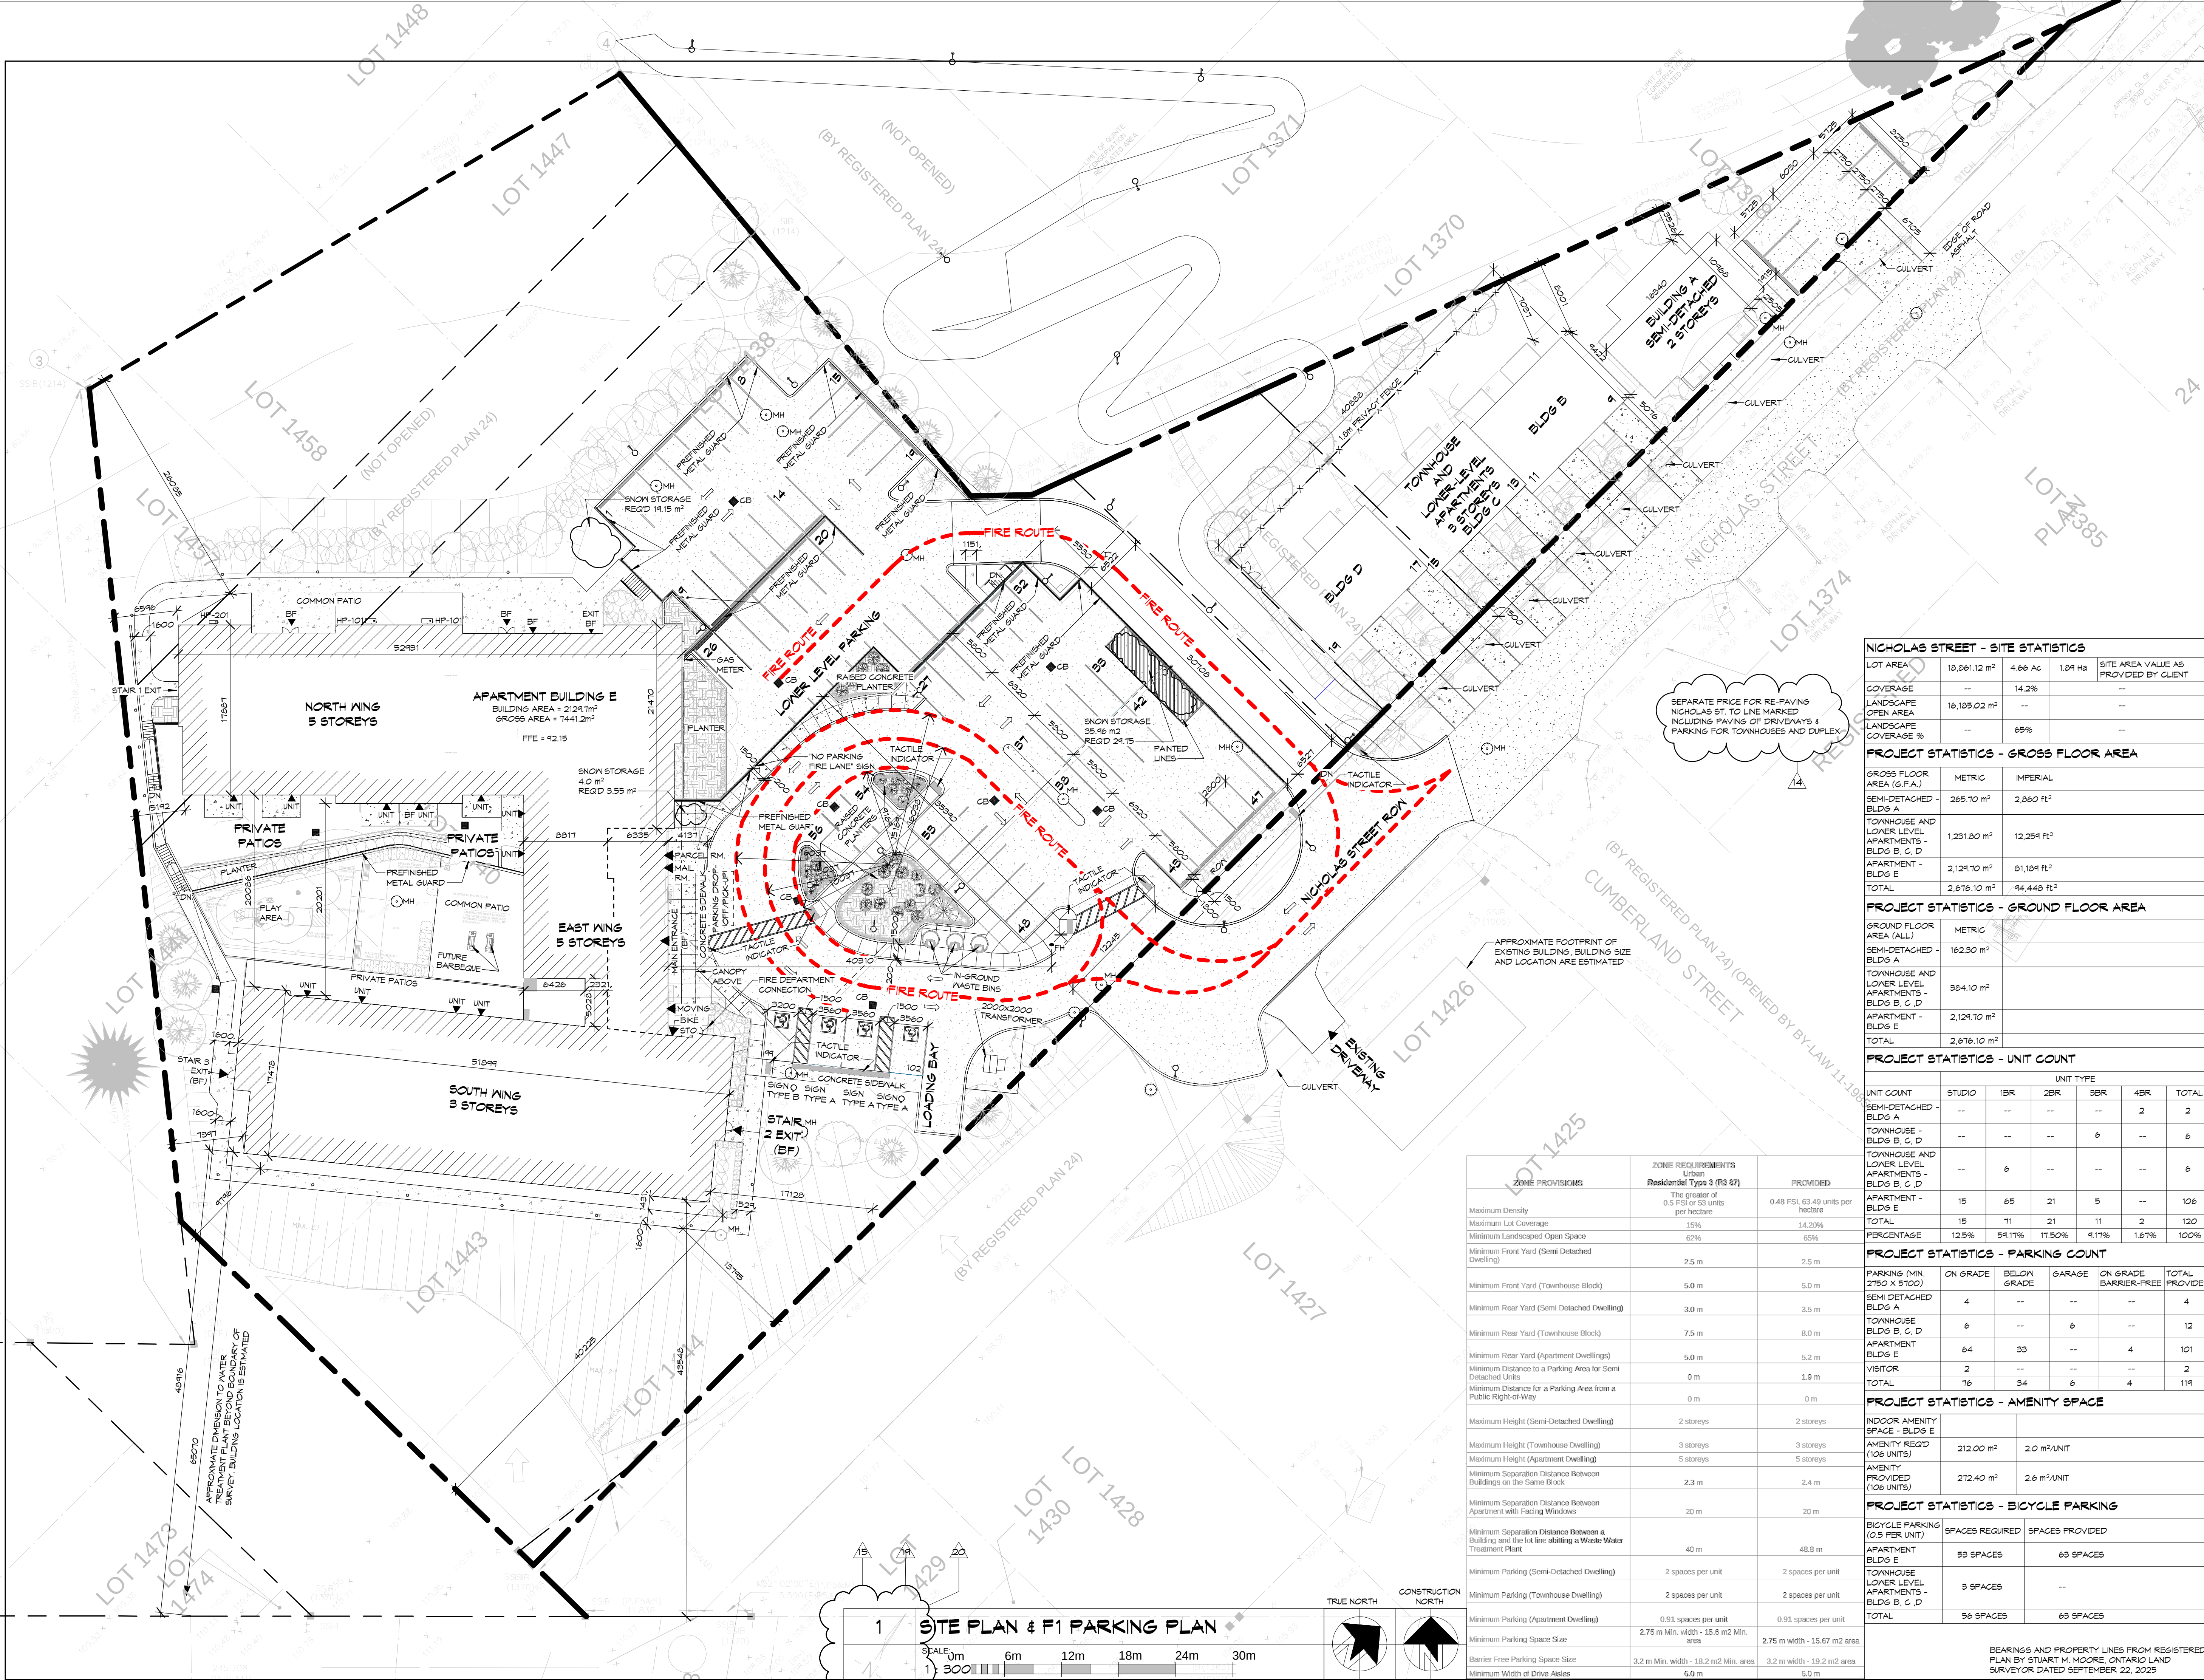

NOTES

THIS DRAWING AND DESIGN ARE THE COPYRIGHT PROPERTY OF COULBOURNE & KEMBEL ARCHITECTS INC. AND MUST NOT BE COPIED, REPRODUCED, OR DISTRIBUTED IN WHOLE OR IN PART WITHOUT THE EXPRESS WRITTEN CONSENT OF THE ARCHITECT. ISSUED COPIES MUST BE RETURNED TO THE ARCHITECT UPON COMPLETION.

DRAWINGS MUST NOT BE SCALED. VERIFY DIMENSIONS ON SITE

AREA OF WORK

SITE LEGEND

A/B	BF PARKING SIGNAGE SEE DETAIL 5/102	ASPHALT PAVING
●	FIRE HYDRANT	EARTH / SOIL
☼	PLANTING: TREES, BUSHES, SHRUBS, ETC.	PAINTED CROSSWALK STRIPES
■	TACTILE WALKING SURFACE INDICATOR	CONCRETE DRIVEWAY
—	FENCE	
—SAN	SANITARY	
—STM	STORMWATER	
—WAT	WATERLINE	
—	PROPERTY LINE	
—	EXTENT OF PARKING BELOW	

NICHOLAS STREET - SITE STATISTICS

LOT AREA	18,861.12 m ²	4.66 AC	1.04 Ha	SITE AREA VALUE AS PROVIDED BY CLIENT
COVERAGE	—	14.2%	—	—
LANDSCAPE OPEN AREA	16,105.02 m ²	—	—	—
LANDSCAPE COVERAGE %	—	65%	—	—

PROJECT STATISTICS - GROSS FLOOR AREA

GROSS FLOOR AREA (G.F.A.)	METRIC	IMPERIAL
SEMI-DETACHED - BLDG A	265.70 m ²	2,860 Ft ²
TOWNHOUSE AND LOWER LEVEL APARTMENTS - BLDG B, C, D	1,231.80 m ²	12,294 Ft ²
APARTMENT - BLDG E	2,124.70 m ²	21,104 Ft ²
TOTAL	2,676.10 m ²	24,448 Ft ²

PROJECT STATISTICS - GROUND FLOOR AREA

GROUND FLOOR AREA (ALL)	METRIC
SEMI-DETACHED - BLDG A	162.30 m ²
TOWNHOUSE AND LOWER LEVEL APARTMENTS - BLDG B, C, D	304.10 m ²
APARTMENT - BLDG E	2,124.70 m ²
TOTAL	2,676.10 m ²

PROJECT STATISTICS - UNIT COUNT

UNIT COUNT	STUDIO	1BR	2BR	3BR	4BR	TOTAL
SEMI-DETACHED - BLDG A	—	—	—	—	2	2
TOWNHOUSE - BLDG B, C, D	—	—	—	6	—	6
TOWNHOUSE AND LOWER LEVEL APARTMENTS - BLDG B, C, D	—	6	—	—	—	6
APARTMENT - BLDG E	15	65	21	5	—	106
TOTAL	15	71	21	11	2	120
PERCENTAGE	12.5%	54.17%	17.50%	9.17%	1.67%	100%

PROJECT STATISTICS - PARKING COUNT

PARKING (MIN. 2150 X 5100)	ON GRADE	BELOW GRADE	GARAGE	ON GRADE BARRIER-FREE	TOTAL PROVIDED
SEMI-DETACHED BLDG A	4	—	—	—	4
TOWNHOUSE BLDG B, C, D	6	—	6	—	12
APARTMENT BLDG E	64	33	—	4	101
VISITOR	2	—	—	—	2
TOTAL	76	34	6	4	119

PROJECT STATISTICS - AMENITY SPACE

INDOOR AMENITY SPACE - BLDG E	AMENITY REGD (106 UNITS)	AMENITY PROVIDED (106 UNITS)
212.00 m ²	2.0 m ² /UNIT	2.6 m ² /UNIT

PROJECT STATISTICS - BICYCLE PARKING

BICYCLE PARKING (0.5 PER UNIT)	SPACES REQUIRED	SPACES PROVIDED
APARTMENT BLDG E	53 SPACES	63 SPACES
TOWNHOUSE LOWER LEVEL APARTMENTS - BLDG B, C, D	3 SPACES	—
TOTAL	56 SPACES	63 SPACES

BEARINGS AND PROPERTY LINES FROM REGISTERED PLAN BY STUART M. MOORE, ONTARIO LAND SURVEYOR, DATED SEPTEMBER 22, 2025

1


SITE PLAN & F1 PARKING PLAN

SCALE: 1:300

0m 6m 12m 18m 24m 30m

TRUE NORTH

CONSTRUCTION NORTH

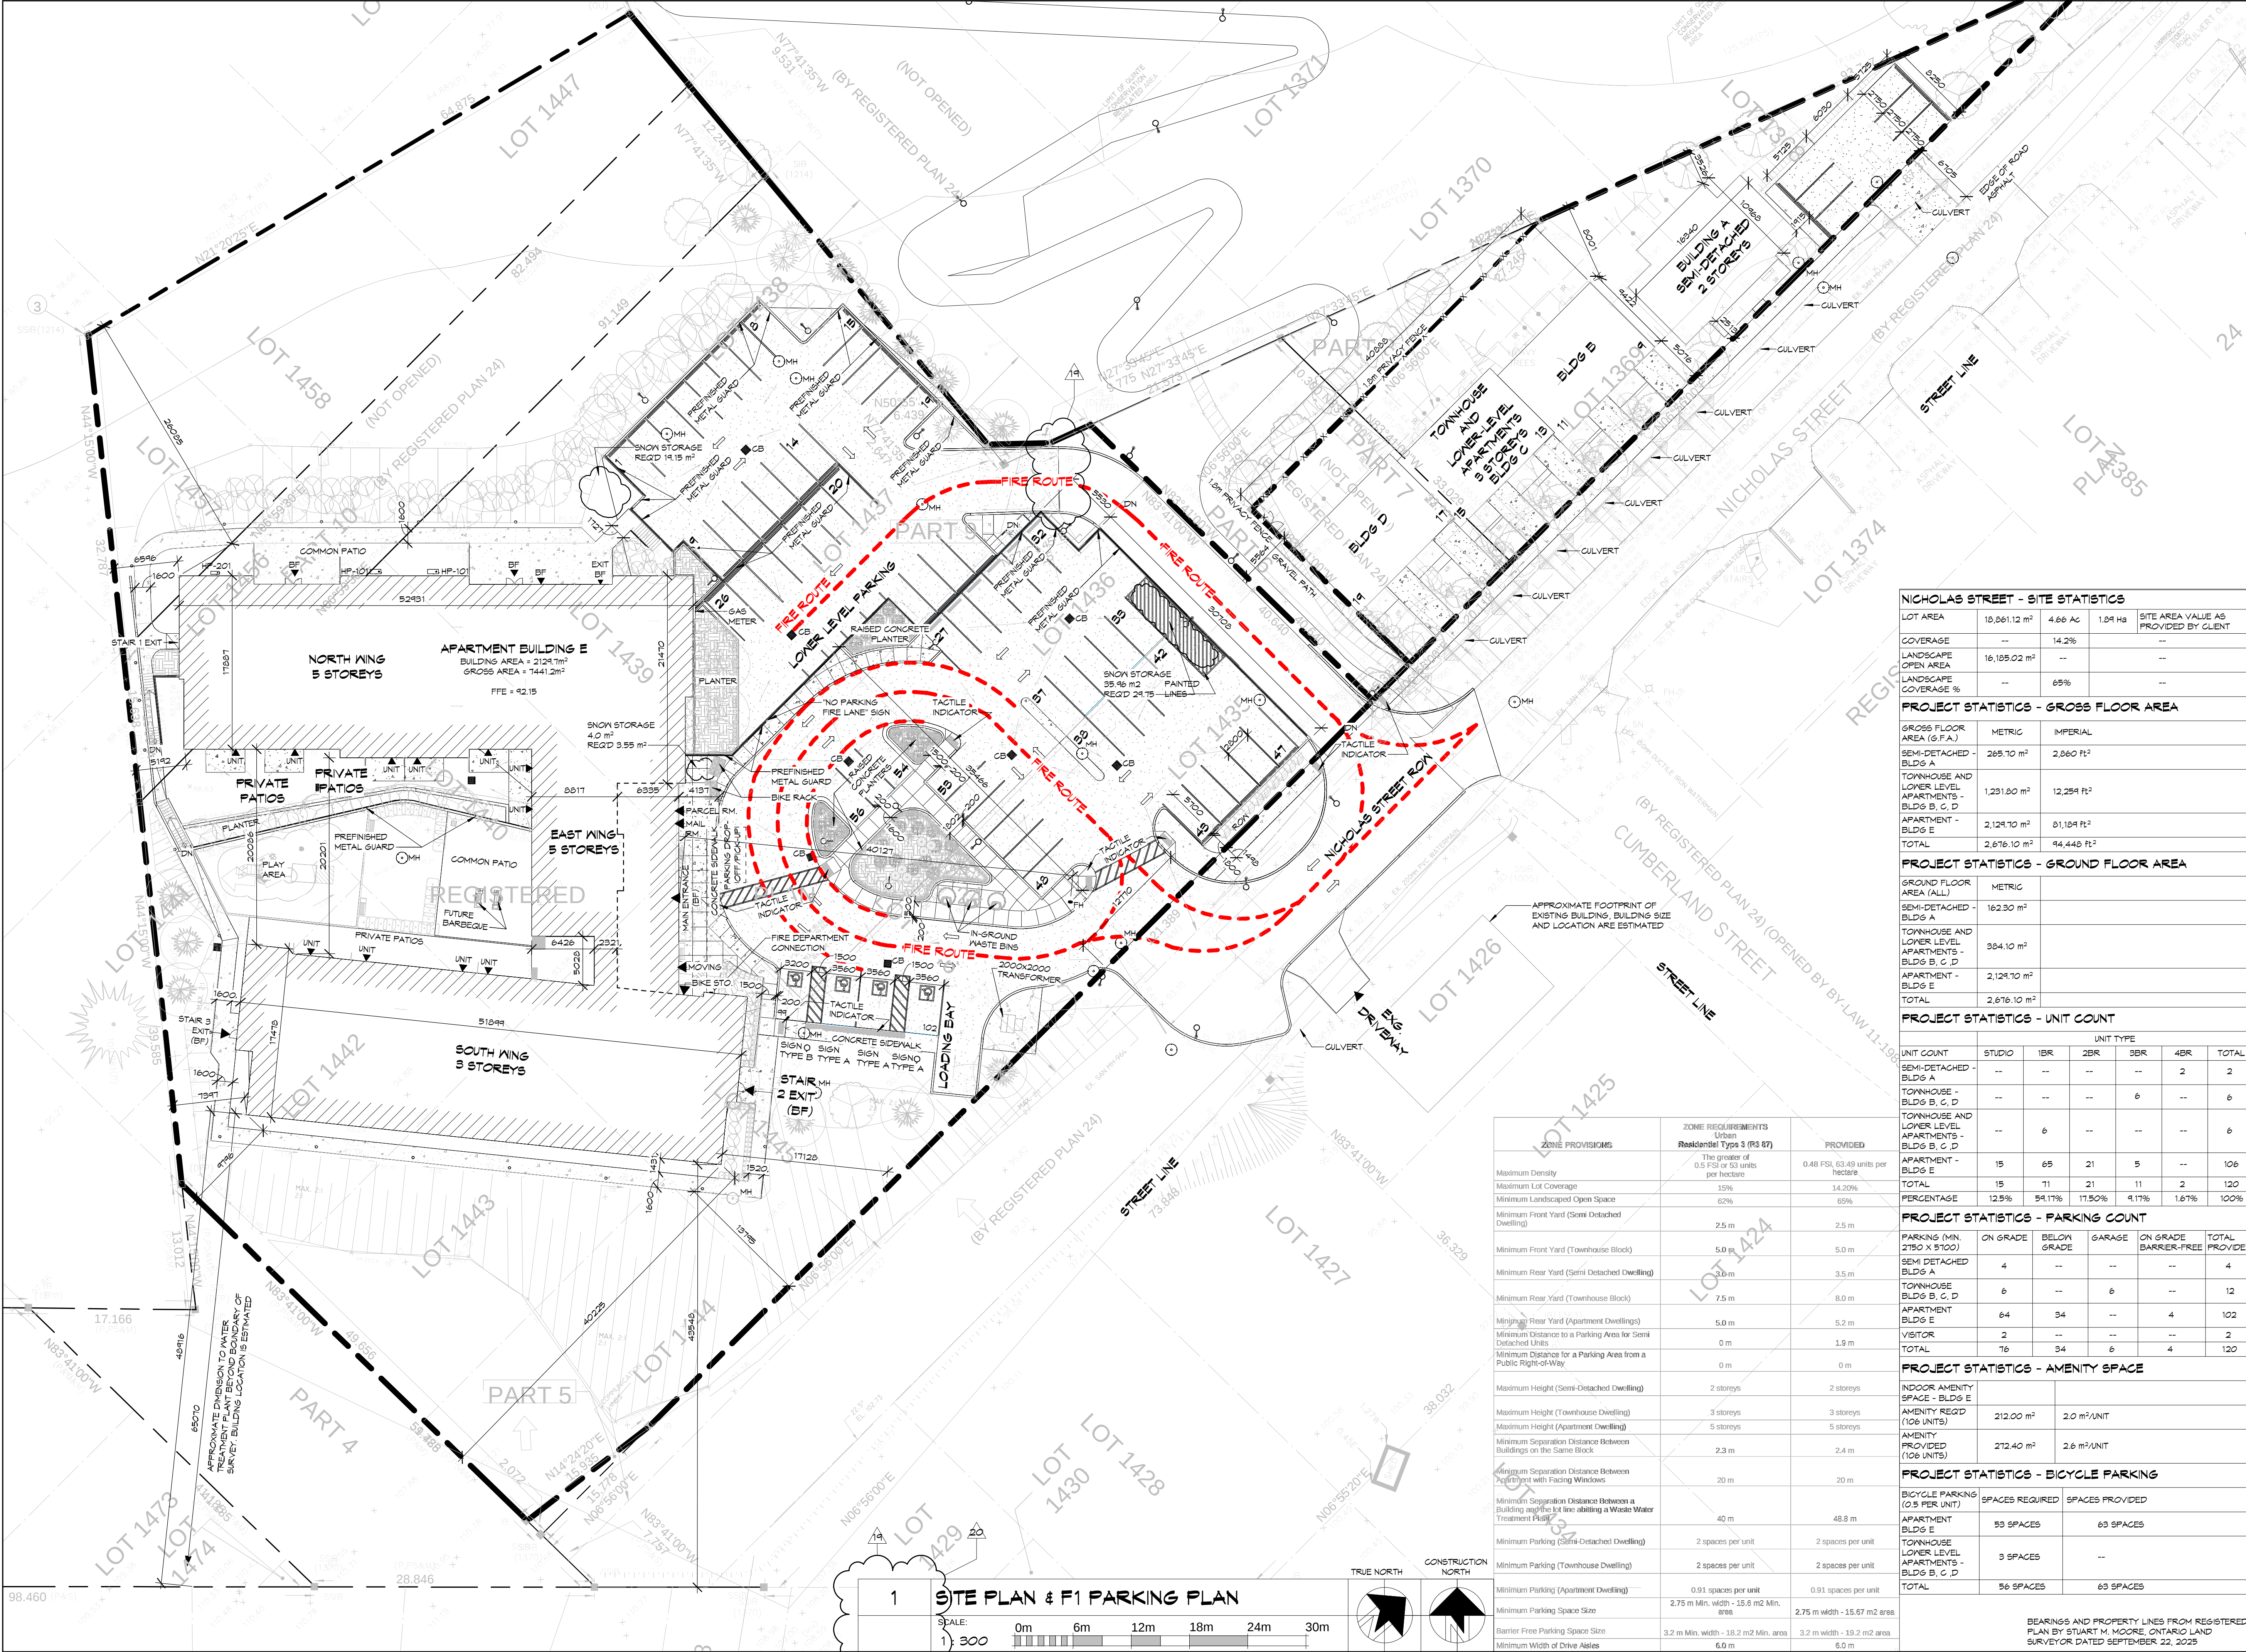

NOTES

THIS DRAWING AND DESIGN ARE THE COPYRIGHT PROPERTY OF COULBOURNE & KEMBEL, ARCHITECTS INC. AND MUST NOT BE COPIED, REPRODUCED, OR DISTRIBUTED IN WHOLE OR IN PART WITHOUT THE EXPRESS WRITTEN CONSENT OF THE ARCHITECT. ISSUED COPIES MUST BE RETURNED TO THE ARCHITECT UPON COMPLETION.

DRAWINGS MUST NOT BE SCALED. VERIFY DIMENSIONS ON SITE

AREA OF WORK

SITE LEGEND

A/B	BF PARKING SIGNAGE SEE DETAIL 5/102	ASPHALT PAVING
●	FIRE HYDRANT	EARTH / SOIL
⊙	PLANTING: TREES, BUSHES, SHRUBS, ETC.	PAINTED CROSSWALK STRIPES
■	TACTILE WALKING SURFACE INDICATOR	CONCRETE DRIVEWAY
—	FENCE	
—S—	SANITARY	
—SM—	STORMWATER	
—M—	MATERLINE	
—	PROPERTY LINE	
—	EXTENT OF PARKING BELOW	

NICHOLAS STREET - SITE STATISTICS

LOT AREA	18,861.12 m ²	4.66 AC	1.84 Ha	SITE AREA VALUE AS PROVIDED BY CLIENT
COVERAGE	—	14.2%	—	—
LANDSCAPE OPEN AREA	16,105.02 m ²	—	—	—
LANDSCAPE COVERAGE %	—	65%	—	—

PROJECT STATISTICS - GROSS FLOOR AREA

GROSS FLOOR AREA (G.F.A.)	METRIC	IMPERIAL
SEMI-DETACHED - BLDG A	265.70 m ²	2,860 ft ²
TOWNHOUSE AND LOWER LEVEL APARTMENTS - BLDG B, C, D	1,291.80 m ²	12,294 ft ²
APARTMENT - BLDG E	2,124.70 m ²	21,184 ft ²
TOTAL	2,676.10 m ²	24,448 ft ²

PROJECT STATISTICS - GROUND FLOOR AREA

GROUND FLOOR AREA (ALL)	METRIC
SEMI-DETACHED - BLDG A	162.30 m ²
TOWNHOUSE AND LOWER LEVEL APARTMENTS - BLDG B, C, D	394.10 m ²
APARTMENT - BLDG E	2,124.70 m ²
TOTAL	2,676.10 m ²

PROJECT STATISTICS - UNIT COUNT

UNIT COUNT	STUDIO	1BR	2BR	3BR	4BR	TOTAL
SEMI-DETACHED - BLDG A	—	—	—	—	2	2
TOWNHOUSE - BLDG B, C, D	—	—	—	6	—	6
TOWNHOUSE AND LOWER LEVEL APARTMENTS - BLDG B, C, D	—	6	—	—	—	6
APARTMENT - BLDG E	15	65	21	5	—	106
TOTAL	15	71	21	11	2	120
PERCENTAGE	12.5%	54.17%	17.50%	9.17%	1.67%	100%

PROJECT STATISTICS - PARKING COUNT

PARKING (MIN. 2150 X 5100)	ON GRADE	BELOW GRADE	GARAGE	ON GRADE BARRIER-FREE	TOTAL PROVIDED
SEMI-DETACHED BLDG A	4	—	—	—	4
TOWNHOUSE BLDG B, C, D	6	—	6	—	12
APARTMENT BLDG E	64	34	—	4	102
VISITOR	2	—	—	—	2
TOTAL	76	34	6	4	120

PROJECT STATISTICS - AMENITY SPACE

INDOOR AMENITY SPACE - BLDG E	AMENITY REGD (106 UNITS)	AMENITY PROVIDED (106 UNITS)
212.00 m ²	2.0 m ² /UNIT	2.6 m ² /UNIT

PROJECT STATISTICS - BICYCLE PARKING

BICYCLE PARKING (0.5 PER UNIT)	SPACES REQUIRED	SPACES PROVIDED
APARTMENT BLDG E	53 SPACES	63 SPACES
TOWNHOUSE LOWER LEVEL APARTMENTS - BLDG B, C, D	3 SPACES	—
TOTAL	56 SPACES	63 SPACES

BEARINGS AND PROPERTY LINES FROM REGISTERED PLAN BY STUART M. MCORE, ONTARIO LAND SURVEYOR, DATED SEPTEMBER 22, 2025

1 SITE PLAN & F1 PARKING PLAN

SCALE: 1" = 300'

0m 6m 12m 18m 24m 30m

TRUE NORTH CONSTRUCTION NORTH

COLBOURNE & KEMBEL, ARCHITECTS INC.

1340 ARLINGTON PARK PLACE
KINGSTON, ONTARIO K7M 6M8
TEL: 613-364-2240
info@caki.ca www.caki.ca

NICHOLAS APARTMENTS

31 NICHOLAS STREET, PICTON ON, K0K 2T0

OVERALL SITE PLAN & STATISTICS

SCALE: As indicated

PROFESSIONAL SEAL

ONTARIO ASSOCIATION OF ARCHITECTS


Rhonda Horne MCGOY
LICENCE 6076

NOT FOR PERMIT OR CONSTRUCTION WITHOUT SEAL AND ISSUED NOTE

DRAWN: CBB/ZB
CHECKED: TB
REVIEWED: RHM

DATE: OCT. 2024
PRINTED: 2026-08-26
DRAWING NO.: 24012

PROJECT NO.: 100A

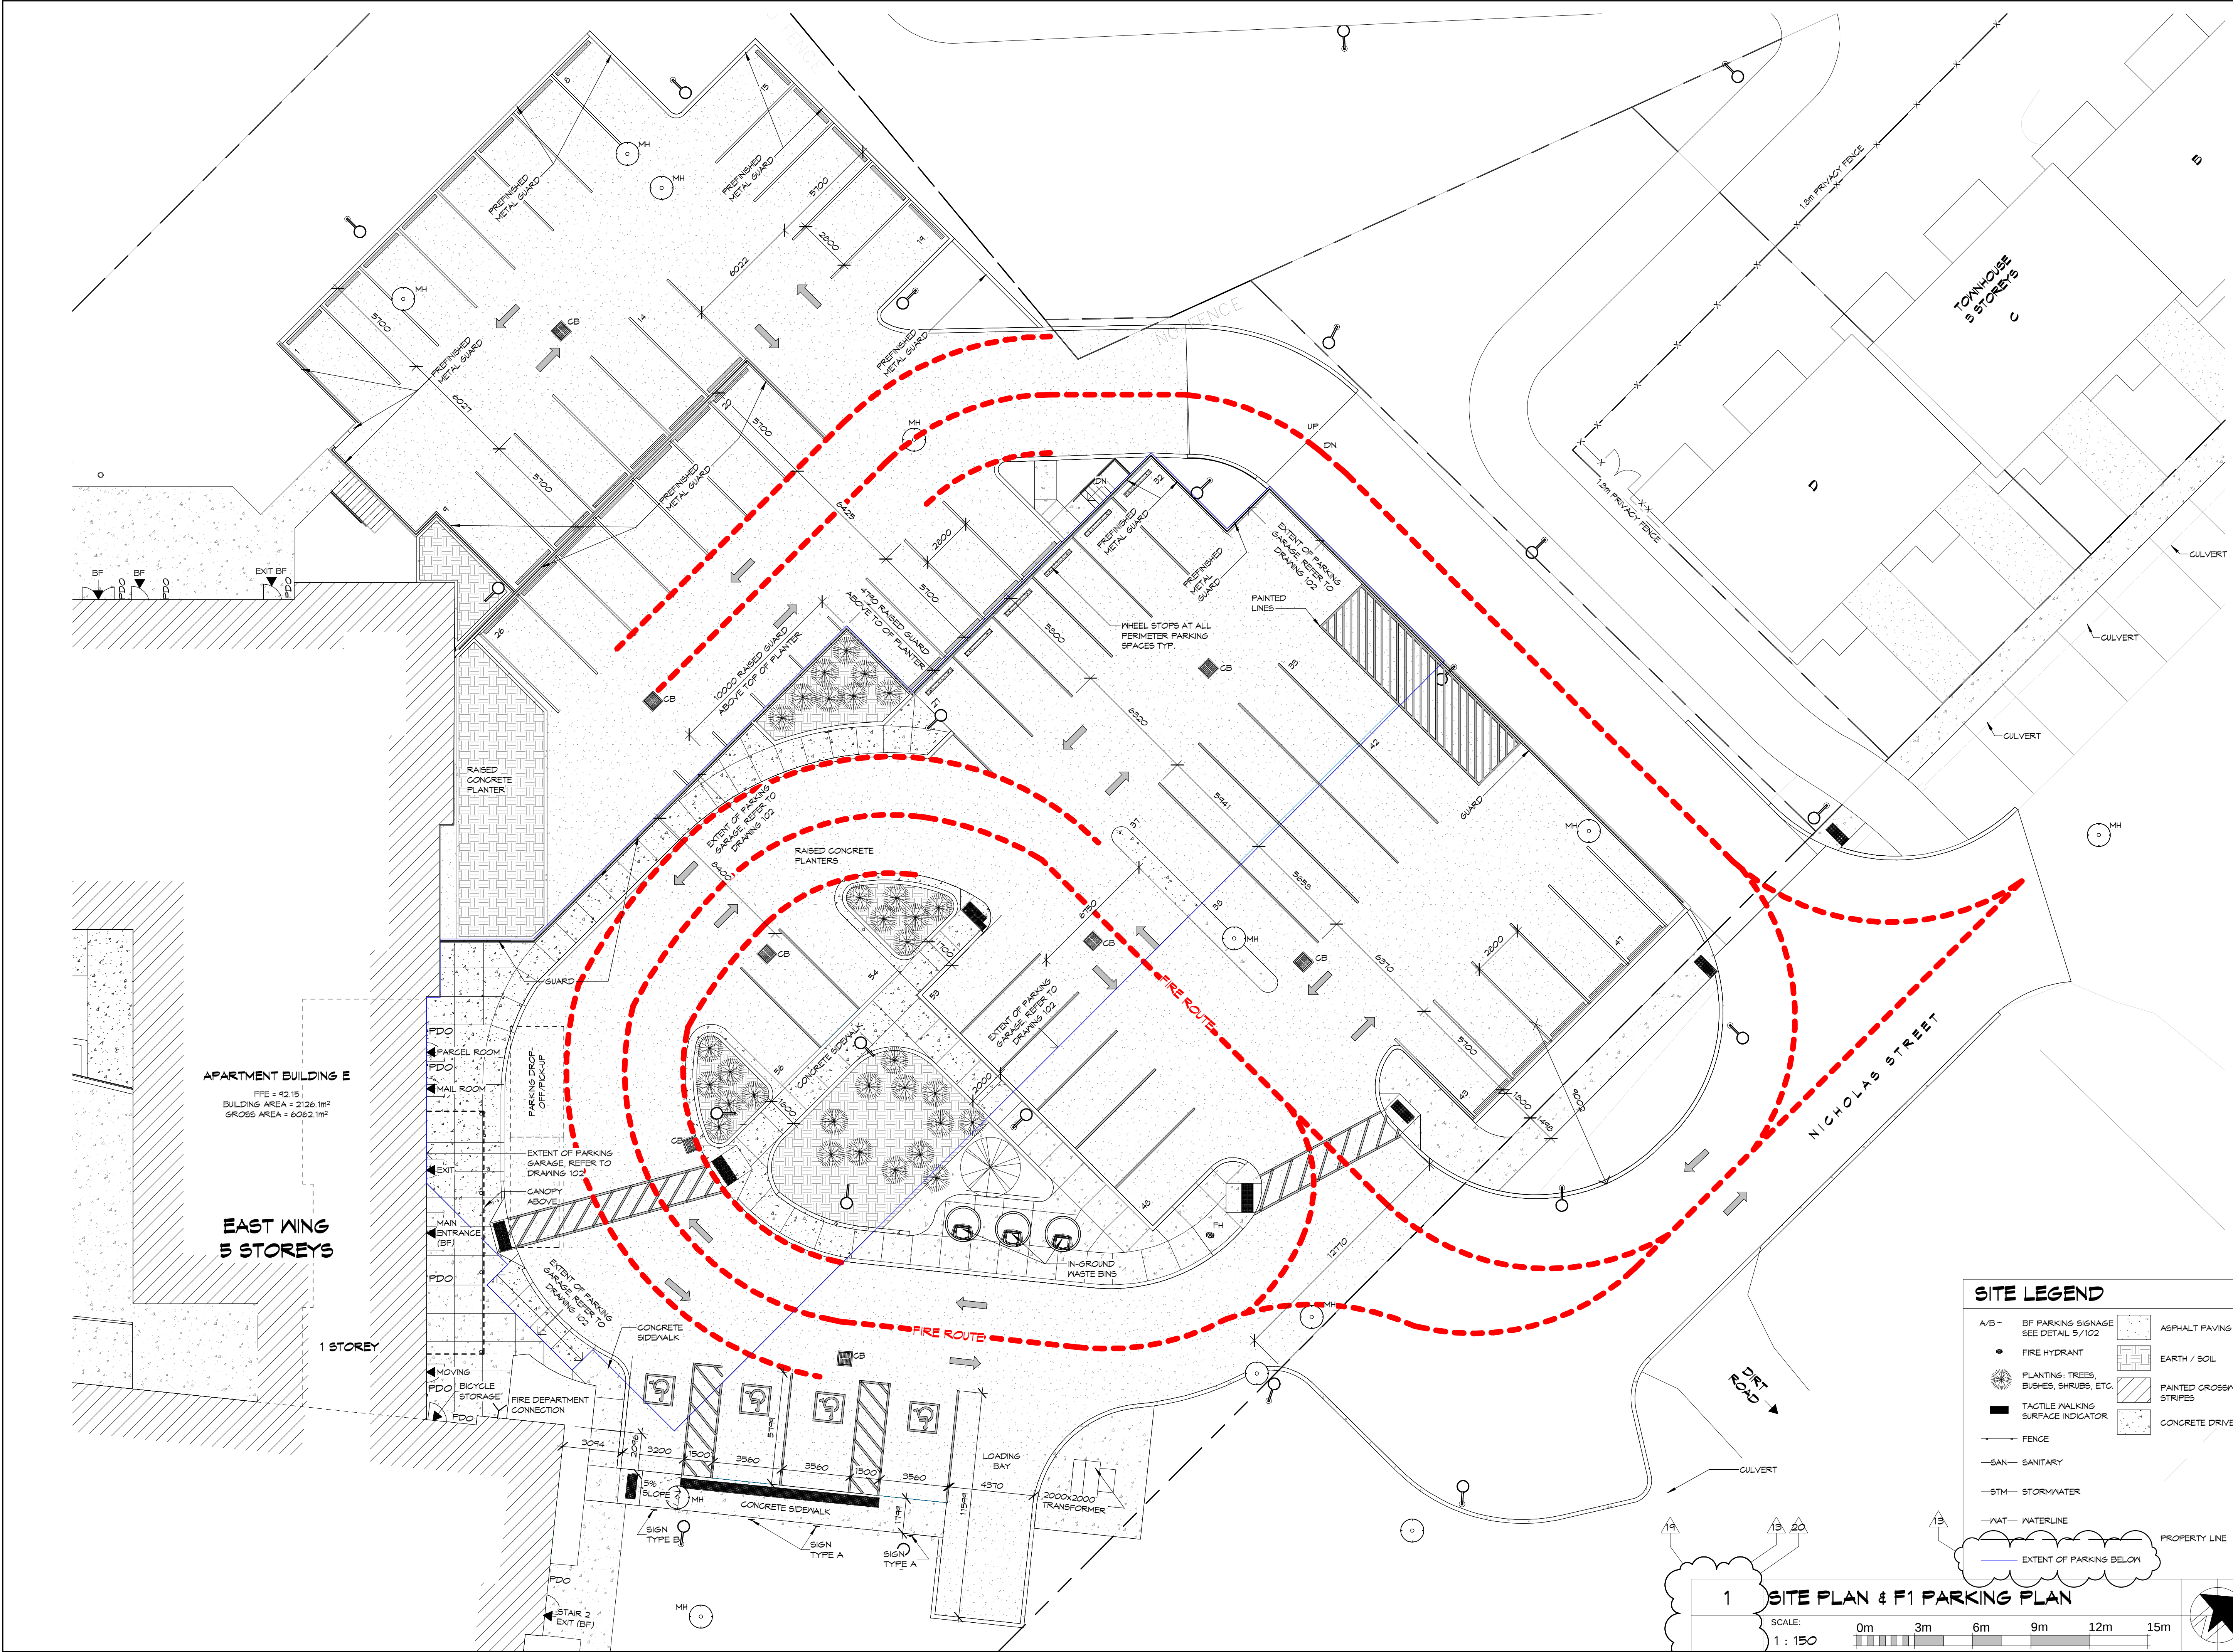

NOTES

THIS DRAWING AND DESIGN ARE THE COPYRIGHT PROPERTY OF COLBOURNE & KEMBEL, ARCHITECTS INC. AND MUST NOT BE COPIED, REPRODUCED, OR DISTRIBUTED IN WHOLE OR IN PART WITHOUT THE EXPRESS WRITTEN CONSENT OF THE ARCHITECT. ISSUED COPIES MUST BE RETURNED TO THE ARCHITECT UPON COMPLETION.

DRAWINGS MUST NOT BE SCALED. VERIFY DIMENSIONS ON SITE.

20	RHM	DRAWINGS UPDATED AS PER SITE PLAN CONTROL REVISIONS	2026-08-26
19	RHM	DRAWING UPDATED AS PER REVISIONS FOR RE-ISSUED SITE PLAN CONTROL COMMENTS	2026-07-31
17	RHM	DRAWING UPDATED AS PER REVISIONS FOR RE-ISSUED SITE PLAN CONTROL	2026-05-19
15	RHM	ISSUED FOR ADDENDUM 4	2026-01-28
9	RHM	ISSUED FOR PERMIT AND PRICING	2025-12-12
8	RHM	ISSUED FOR SITE PLAN CONTROL	2025-12-02
7	RHM	ISSUED FOR PERMIT	2025-11-19
6	RHM	ISSUED FOR MINOR VARIANCE	2025-12-19
NO.	BY	REVISIONS/SUBMISSIONS	YYYY-MM-DD

**COLBOURNE & KEMBEL,
ARCHITECTS INC.**

1310 ARLINGTON PARK PLACE
KINGSTON, ONTARIO K7M 6M8
TEL: 613-364-2240
info@ckai.ca www.ckai.ca

PROJECT
NICHOLAS APARTMENTS


31 NICHOLAS STREET,
PICTON ON, K0K 2T0

DRAWING
SITE PLAN DETAIL

SCALE
As indicated

PROFESSIONAL SEAL	DRAWN	DATE
ONTARIO ASSOCIATION OF ARCHITECTS <i>Rhonda Horne - M. Gray</i> RHONDA LORRAINE HORNE-MCGRAY LICENCE 6075	CBB/ZB	OCT. 2024
	CHECKED	PRINTED
	TB	2026-08-26
	REVIEWED	DRAWING NO.
RHM		
PROJECT NO.	24012	101

NOT FOR PERMIT OR CONSTRUCTION WITHOUT SEAL AND ISSUED NOTE

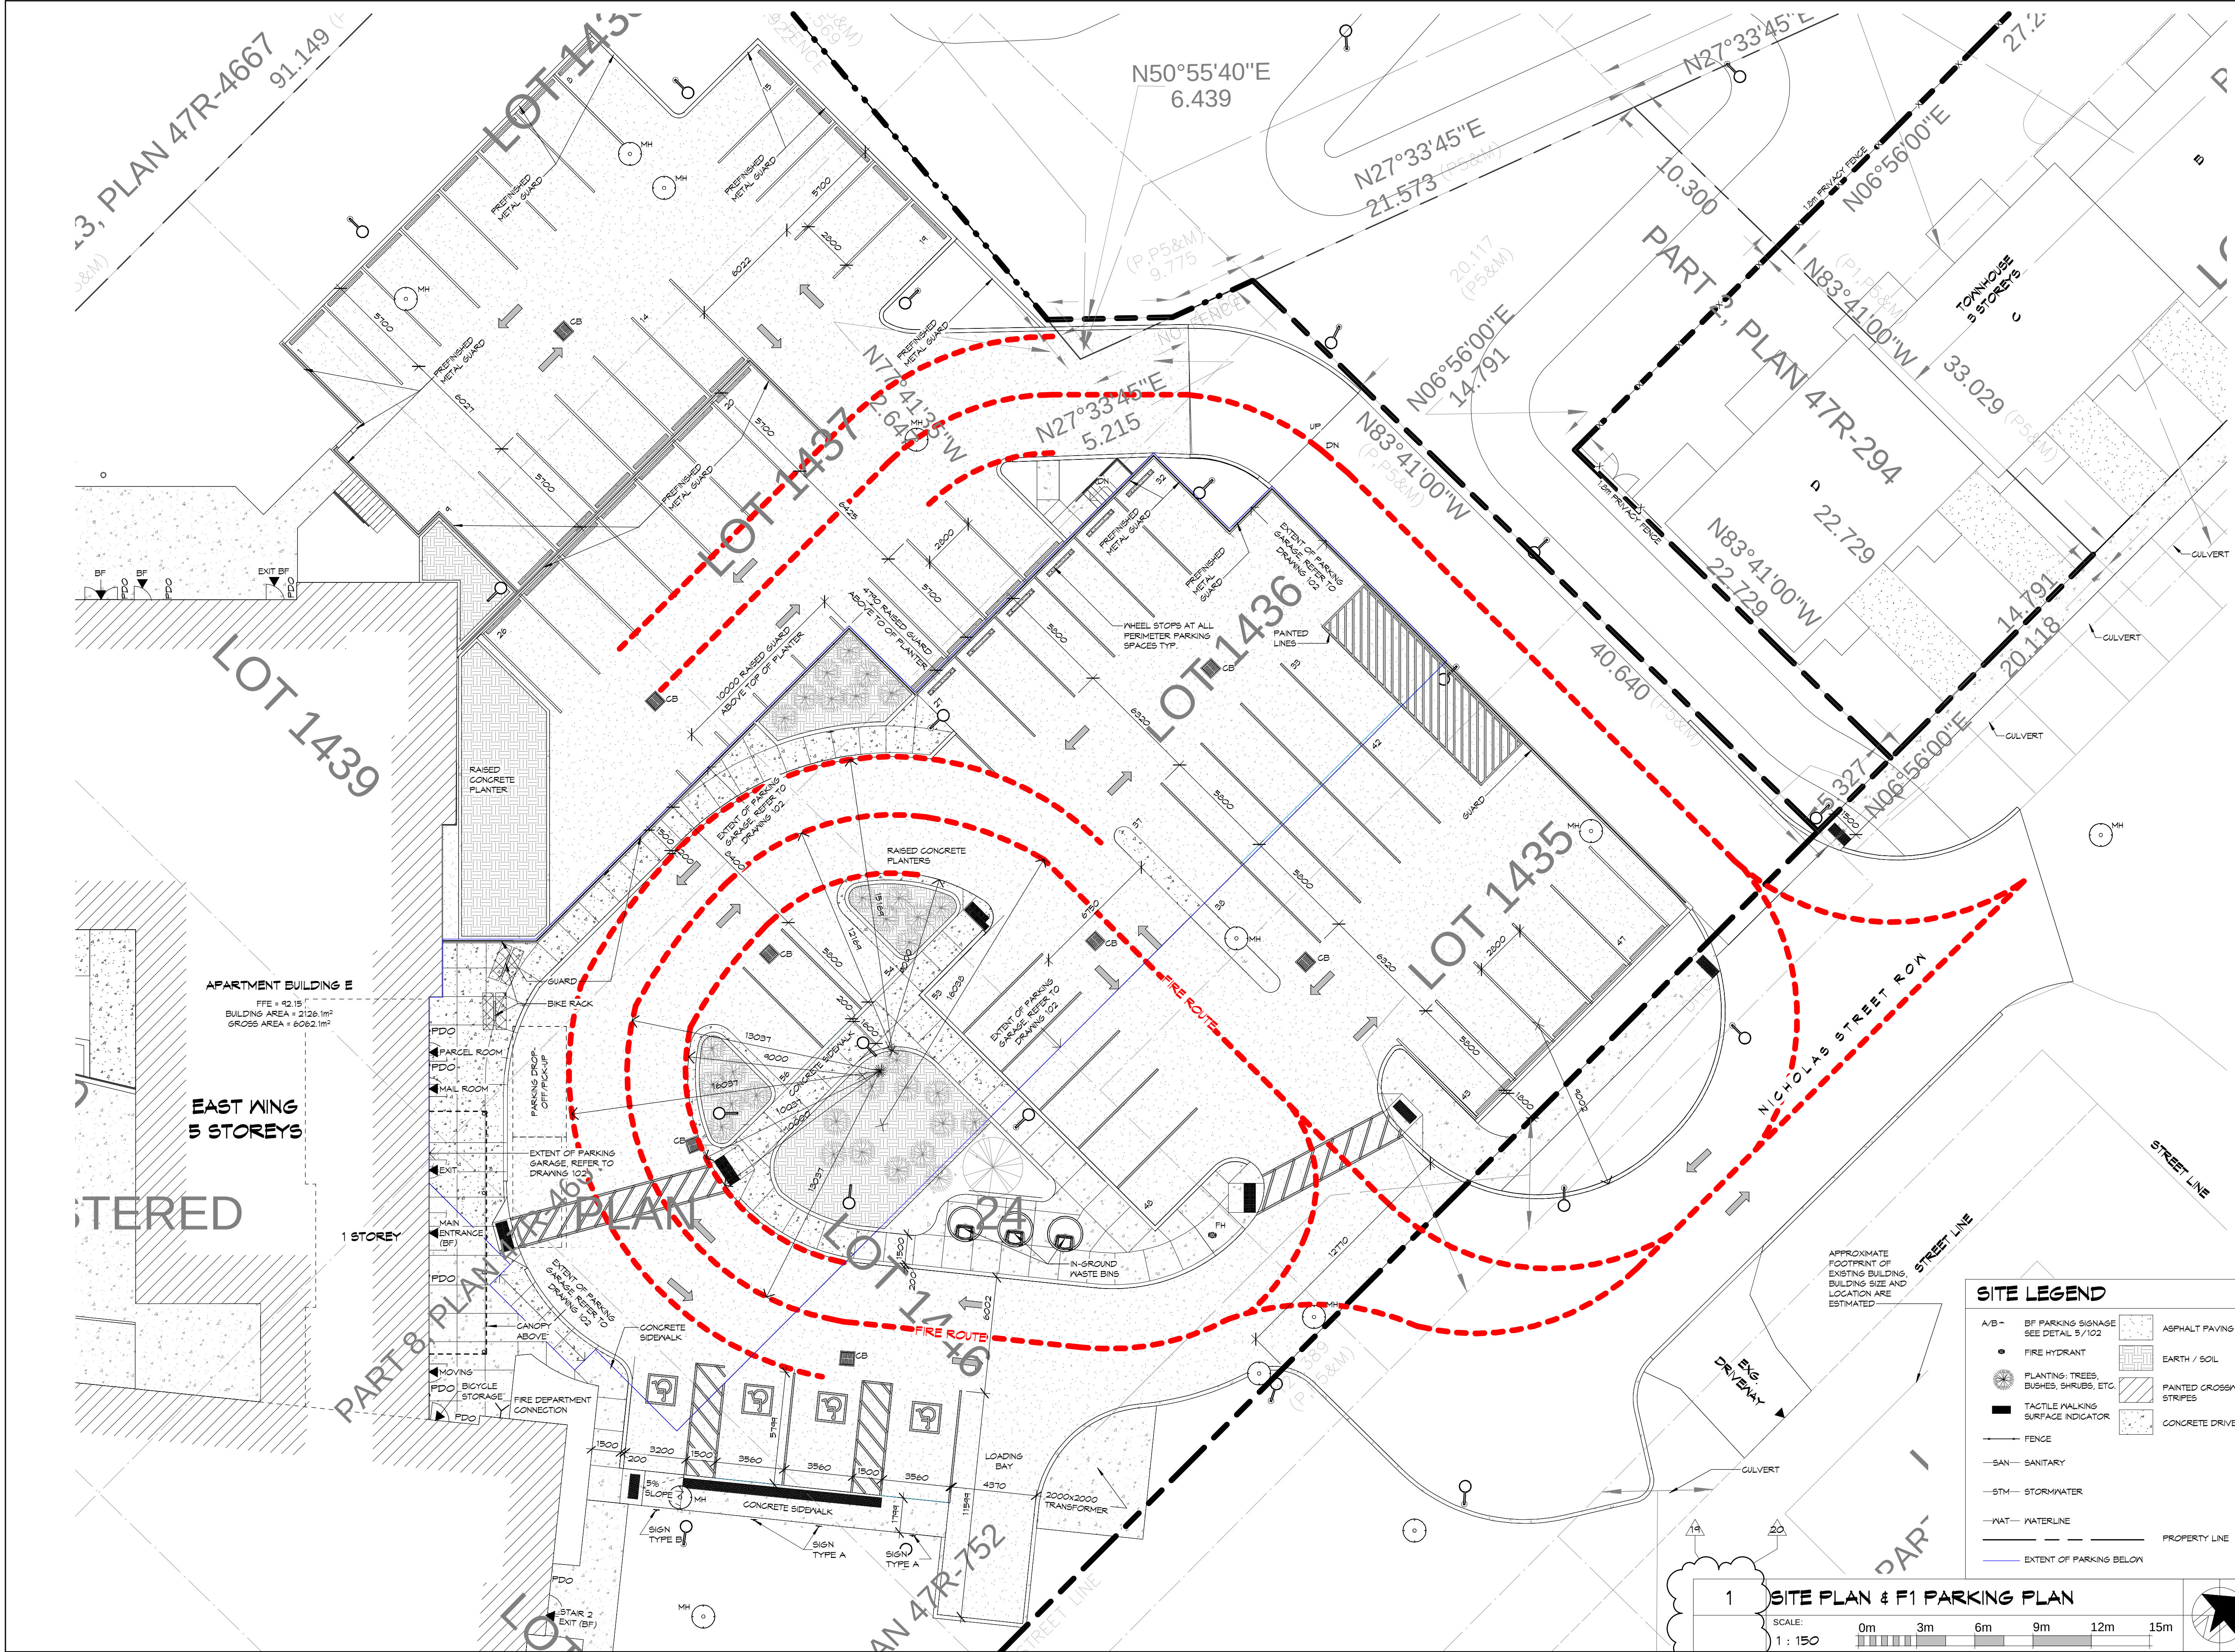

NOTES

THIS DRAWING AND DESIGN ARE THE COPYRIGHT PROPERTY OF COLBOURNE & KEMBEL, ARCHITECTS INC. AND MUST NOT BE COPIED, REPRODUCED, OR DISTRIBUTED IN WHOLE OR IN PART WITHOUT THE EXPRESS WRITTEN CONSENT OF THE ARCHITECT. ISSUED COPIES MUST BE RETURNED TO THE ARCHITECT UPON COMPLETION.

DRAWINGS MUST NOT BE SCALED. VERIFY DIMENSIONS ON SITE

20	RHM	DRAWINGS UPDATED AS PER SITE PLAN CONTROL REVISIONS	2026-08-26
19	RHM	DRAWING UPDATED AS PER REVISIONS FOR RE-ISSUED SITE PLAN CONTROL COMMENTS	2026-07-31
16	RHM	RE-ISSUED FOR SITE PLAN CONTROL	2026-05-14
9	RHM	ISSUED FOR PERMIT AND PRICING	2025-12-12
8	RHM	ISSUED FOR SITE PLAN CONTROL	2025-12-02
7	RHM	ISSUED FOR PERMIT	2025-11-14
6	RHM	ISSUED FOR MINOR VARIANCE	2025-12-14
NO.	BY	REVISIONS/SUBMISSIONS	YYYY-MM-DD

COLBOURNE & KEMBEL, ARCHITECTS INC.
13RD ARLINGTON PARK PLACE
KINGSTON, ONTARIO K7M 8M8
TEL: 613-384-2240
info@ckai.ca www.ckai.ca

PROJECT
NICHOLAS APARTMENTS

31 NICHOLAS STREET,
PICTON ON, K0K 2T0

DRAWING
SITE PLAN DETAIL

SCALE
As indicated

PROFESSIONAL SEAL	DRAWN CBB/ZB	DATE OCT. 2024
ONTARIO ASSOCIATION OF ARCHITECTS Rhonda Horne - M. Gray RHONDA LORRAINE HORNE-MCGRAY LICENCE 6075	CHECKED TB	PRINTED 2026-08-26
	REVIEWED RHM	DRAWING NO.
	PROJECT NO. 24012	101A

NOT FOR PERMIT OR CONSTRUCTION WITHOUT SEAL AND ISSUED NOTE

SITE LEGEND

- A/B - BF PARKING SIGNAGE SEE DETAIL 5/102

FIRE HYDRANT

PLANTING: TREES, BUSHES, SHRUBS, ETC.

TACTILE WALKING SURFACE INDICATOR

FENCE

SAN - SANITARY

STM - STORMWATER

WAT - WATERLINE

EXTENT OF PARKING BELOW
- ASPHALT PAVING

EARTH / SOIL

PAINTED CROSSWALK STRIPES




CONCRETE DRIVEWAY

1

SITE PLAN & F1 PARKING PLAN

SCALE: 1:150

0m 3m 6m 9m 12m 15m

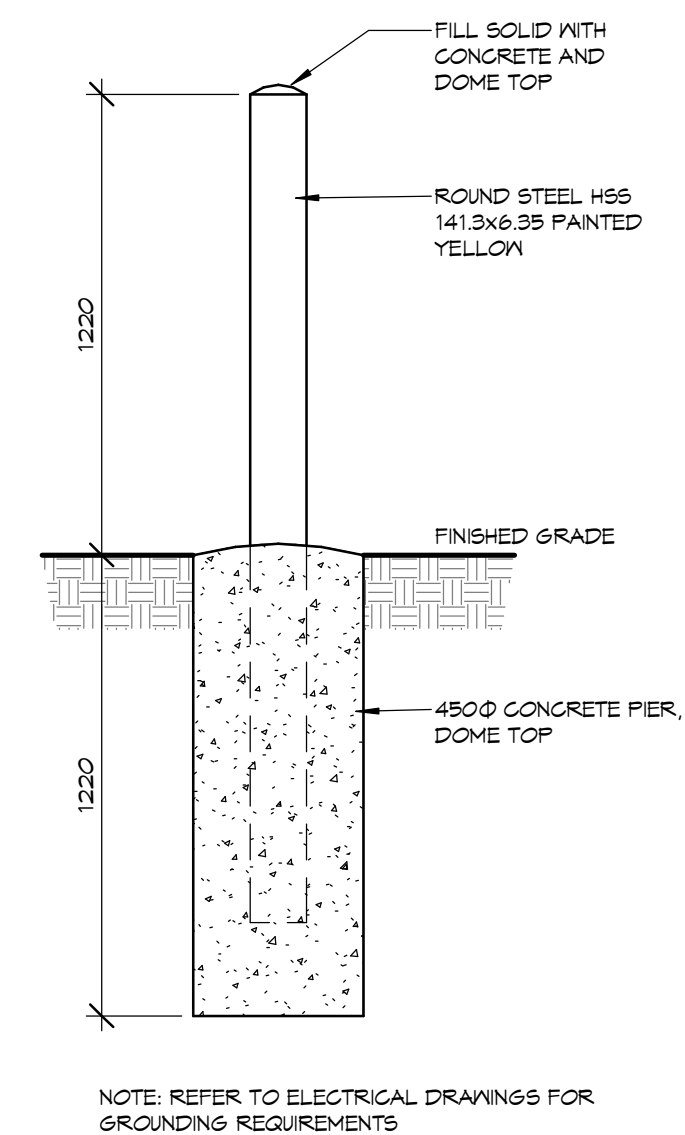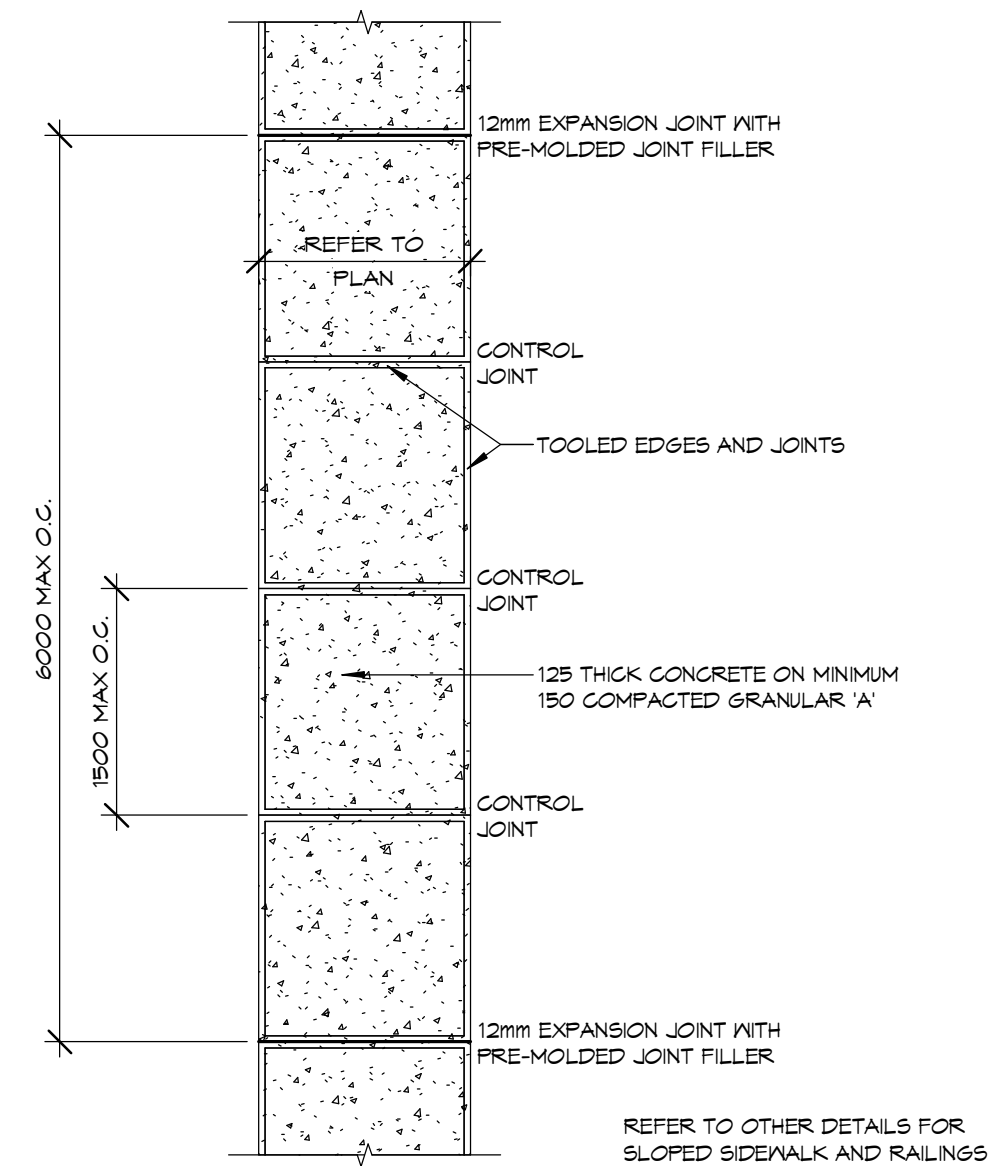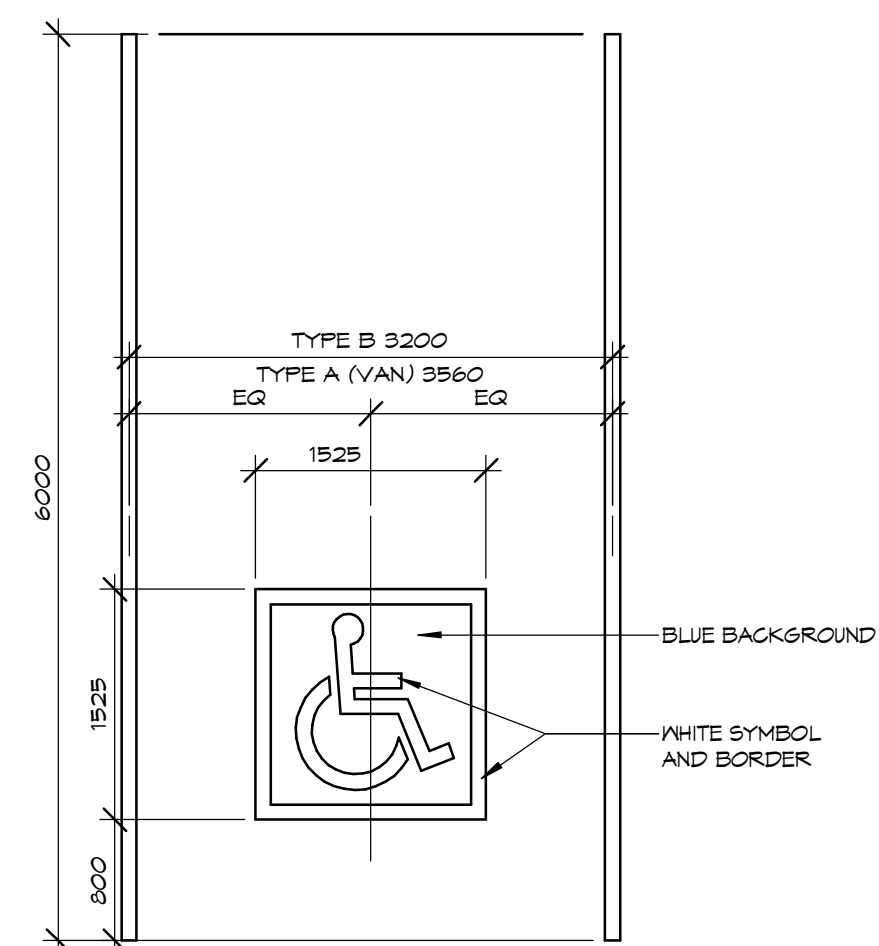

NOTES:


COPYRIGHT
THIS DRAWING AND DESIGN ARE THE COPYRIGHT PROPERTY OF COLBOURNE &
KEMBEL, ARCHITECTS INC. AND MUST NOT BE COPIED, REPRODUCED, OR
DISTRIBUTED IN WHOLE OR IN PART WITHOUT THE EXPRESS WRITTEN CONSENT
OF THE ARCHITECT. ISSUED COPIES MUST BE RETURNED TO THE ARCHITECT
UPON COMPLETION.

DRAWINGS MUST NOT BE SCALED. VERIFY DIMENSIONS ON SITE


2 TYPICAL BOLLARD DETAIL

SCALE: 1 : 20

A horizontal scale bar with vertical tick marks at 0m, 0.4m, 0.8m, 1.2m, 1.6m, and 2m. The segments between 0m and 0.4m, 0.4m and 0.8m, and 0.8m and 1.2m are shaded with vertical lines. The segments between 1.2m and 1.6m, and 1.6m and 2m are solid grey.

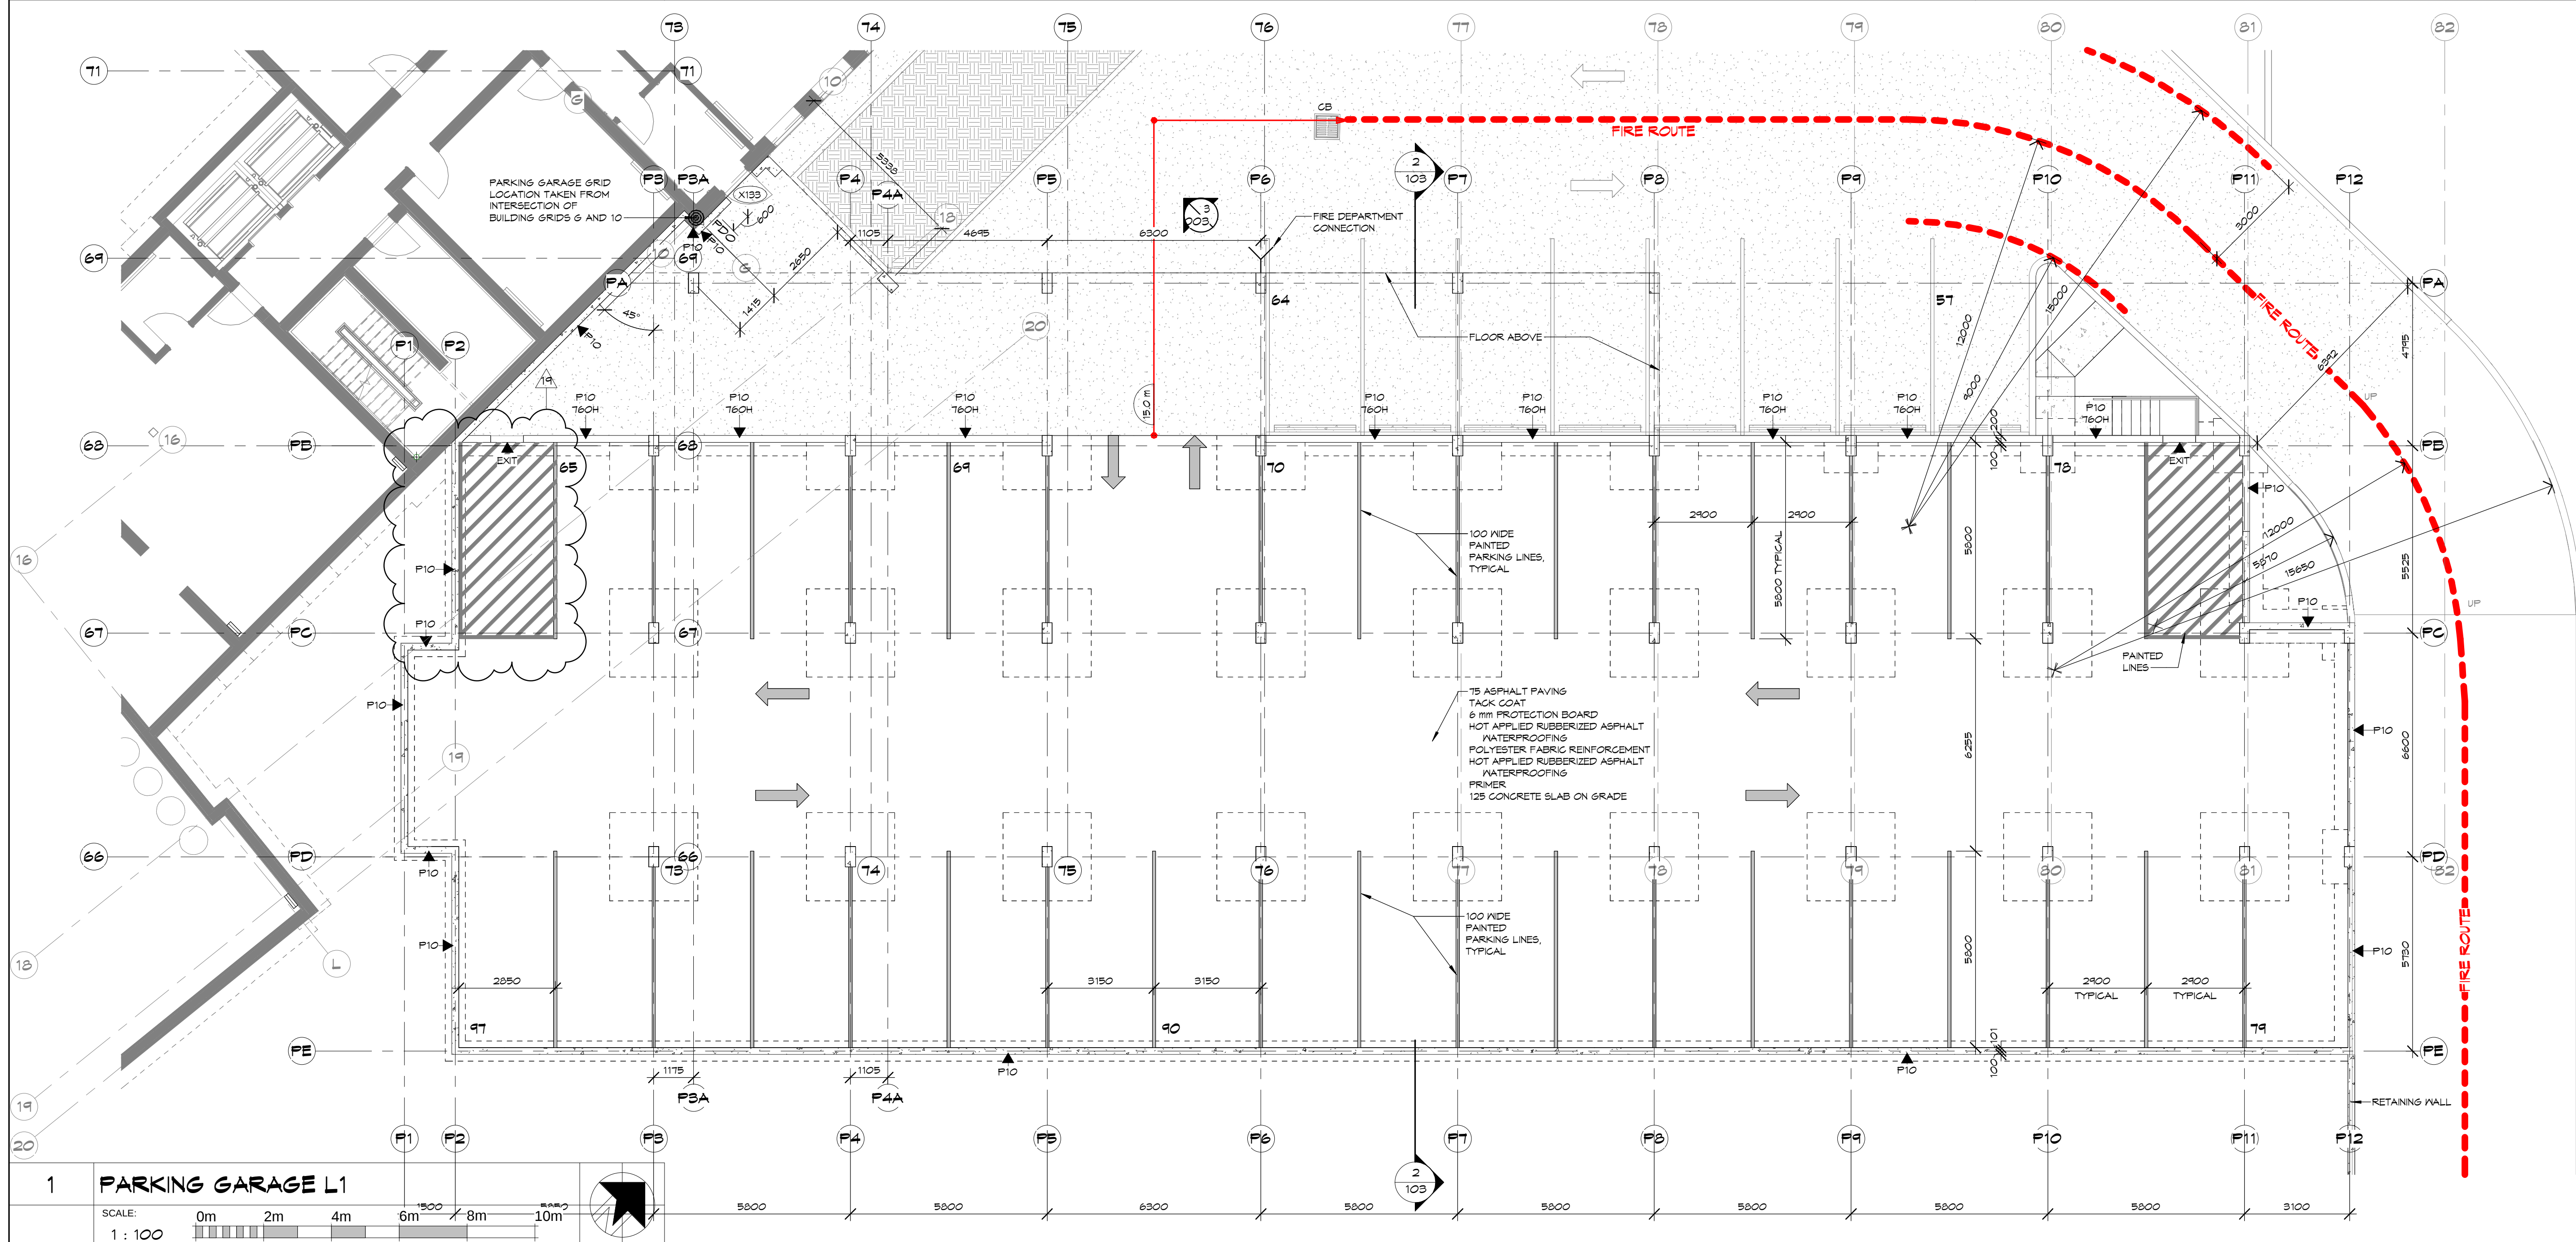

19	RHM	DRAWING UPDATED AS PER REVISIONS FOR RE-ISSUED SITE PLAN CONTROL COMMENTS	2026-07-31
16	RHM	RE-ISSUED FOR SITE PLAN CONTROL	2026-05-19
9	RHM	ISSUED FOR PERMIT AND PRICING	2025-12-12
5	RHM	ISSUED FOR SITE PLAN CONTROL	2025-12-02
7	RHM	ISSUED FOR PERMIT	2025-11-19
6	RHM	ISSUED FOR MINOR VARIANCE	2025-11-19
No.	BY	REVISIONS/SUBMISSIONS	YYYY-MM-DD

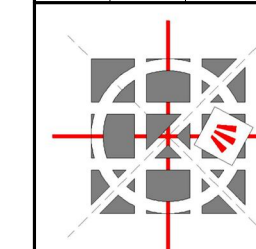

**COLBOURNE & KEMBEL,
ARCHITECTS INC.**


1919D ARLINGTON PARK PLACE
KINGSTON, ONTARIO K7M 2M8
TEL 613-584-2240
info@ckai.ca www.ckai.ca

PROJECT
NICHOLAS APARTMENTS

31 NICHOLAS STREET,
PICKTON ON, KOK 2T0

DRAWING PARKING GARAGE L1 AND SITE DETAILS


SCALE
As indicated

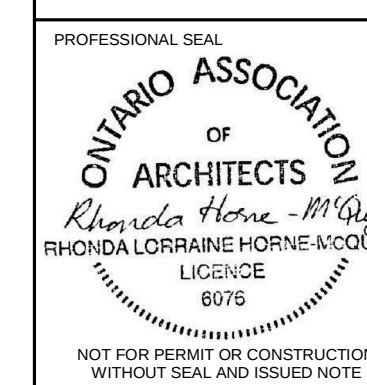

DRAWN	DATE
ZB	OCT. 2024
CHECKED	PRINTED
TB	2026-08-26
REVIEWED	DRAWING No.
RHM	
PROJECT No.	
24012	102




SCALE: 1 : 10

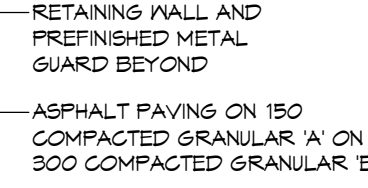A horizontal scale bar with vertical tick marks at 0m, 0.2m, 0.4m, 0.6m, 0.8m, and 1m. The segments between 0.2m and 0.4m, 0.4m and 0.6m, and 0.6m and 0.8m are shaded grey. The segment between 0.8m and 1m is white.


SCALE: 1 : 100

0m 2m 4m 6m 8m 10m

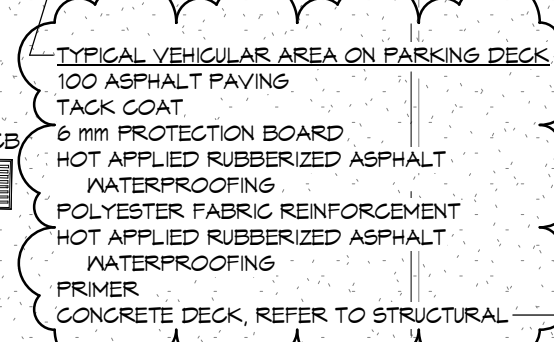

SCALE: 1 : 100

 

PROFESSIONAL SEAL	DRAWN ZB	DATE OCT. 2024
 ONTARIO ASSOCIATION OF ARCHITECTS <i>Rhonda Horne - MCA</i> RHONDA LORRAINE HORNE-MCQUAY LICENCE 6076	CHECKED TB	PRINTED 2026-08-26
NOT FOR PERMIT OR CONSTRUCTION WITHOUT SEAL AND ISSUED NOTE	REVIEWED RHM	DRAWING No.
	PROJECT No. 24012	103

103


L2 FLOOR	
SPACE	QUANTITY
STUDIO APARTMENTS	0
1 BEDROOM APARTMENTS	0
2 BEDROOM APARTMENTS	0
3 BEDROOM APARTMENTS	0
AMENITY SPACE	243.3 m²

2

L2 KEY PLAN

SCALE:
1 : 200

0m4m8m12m16m20m

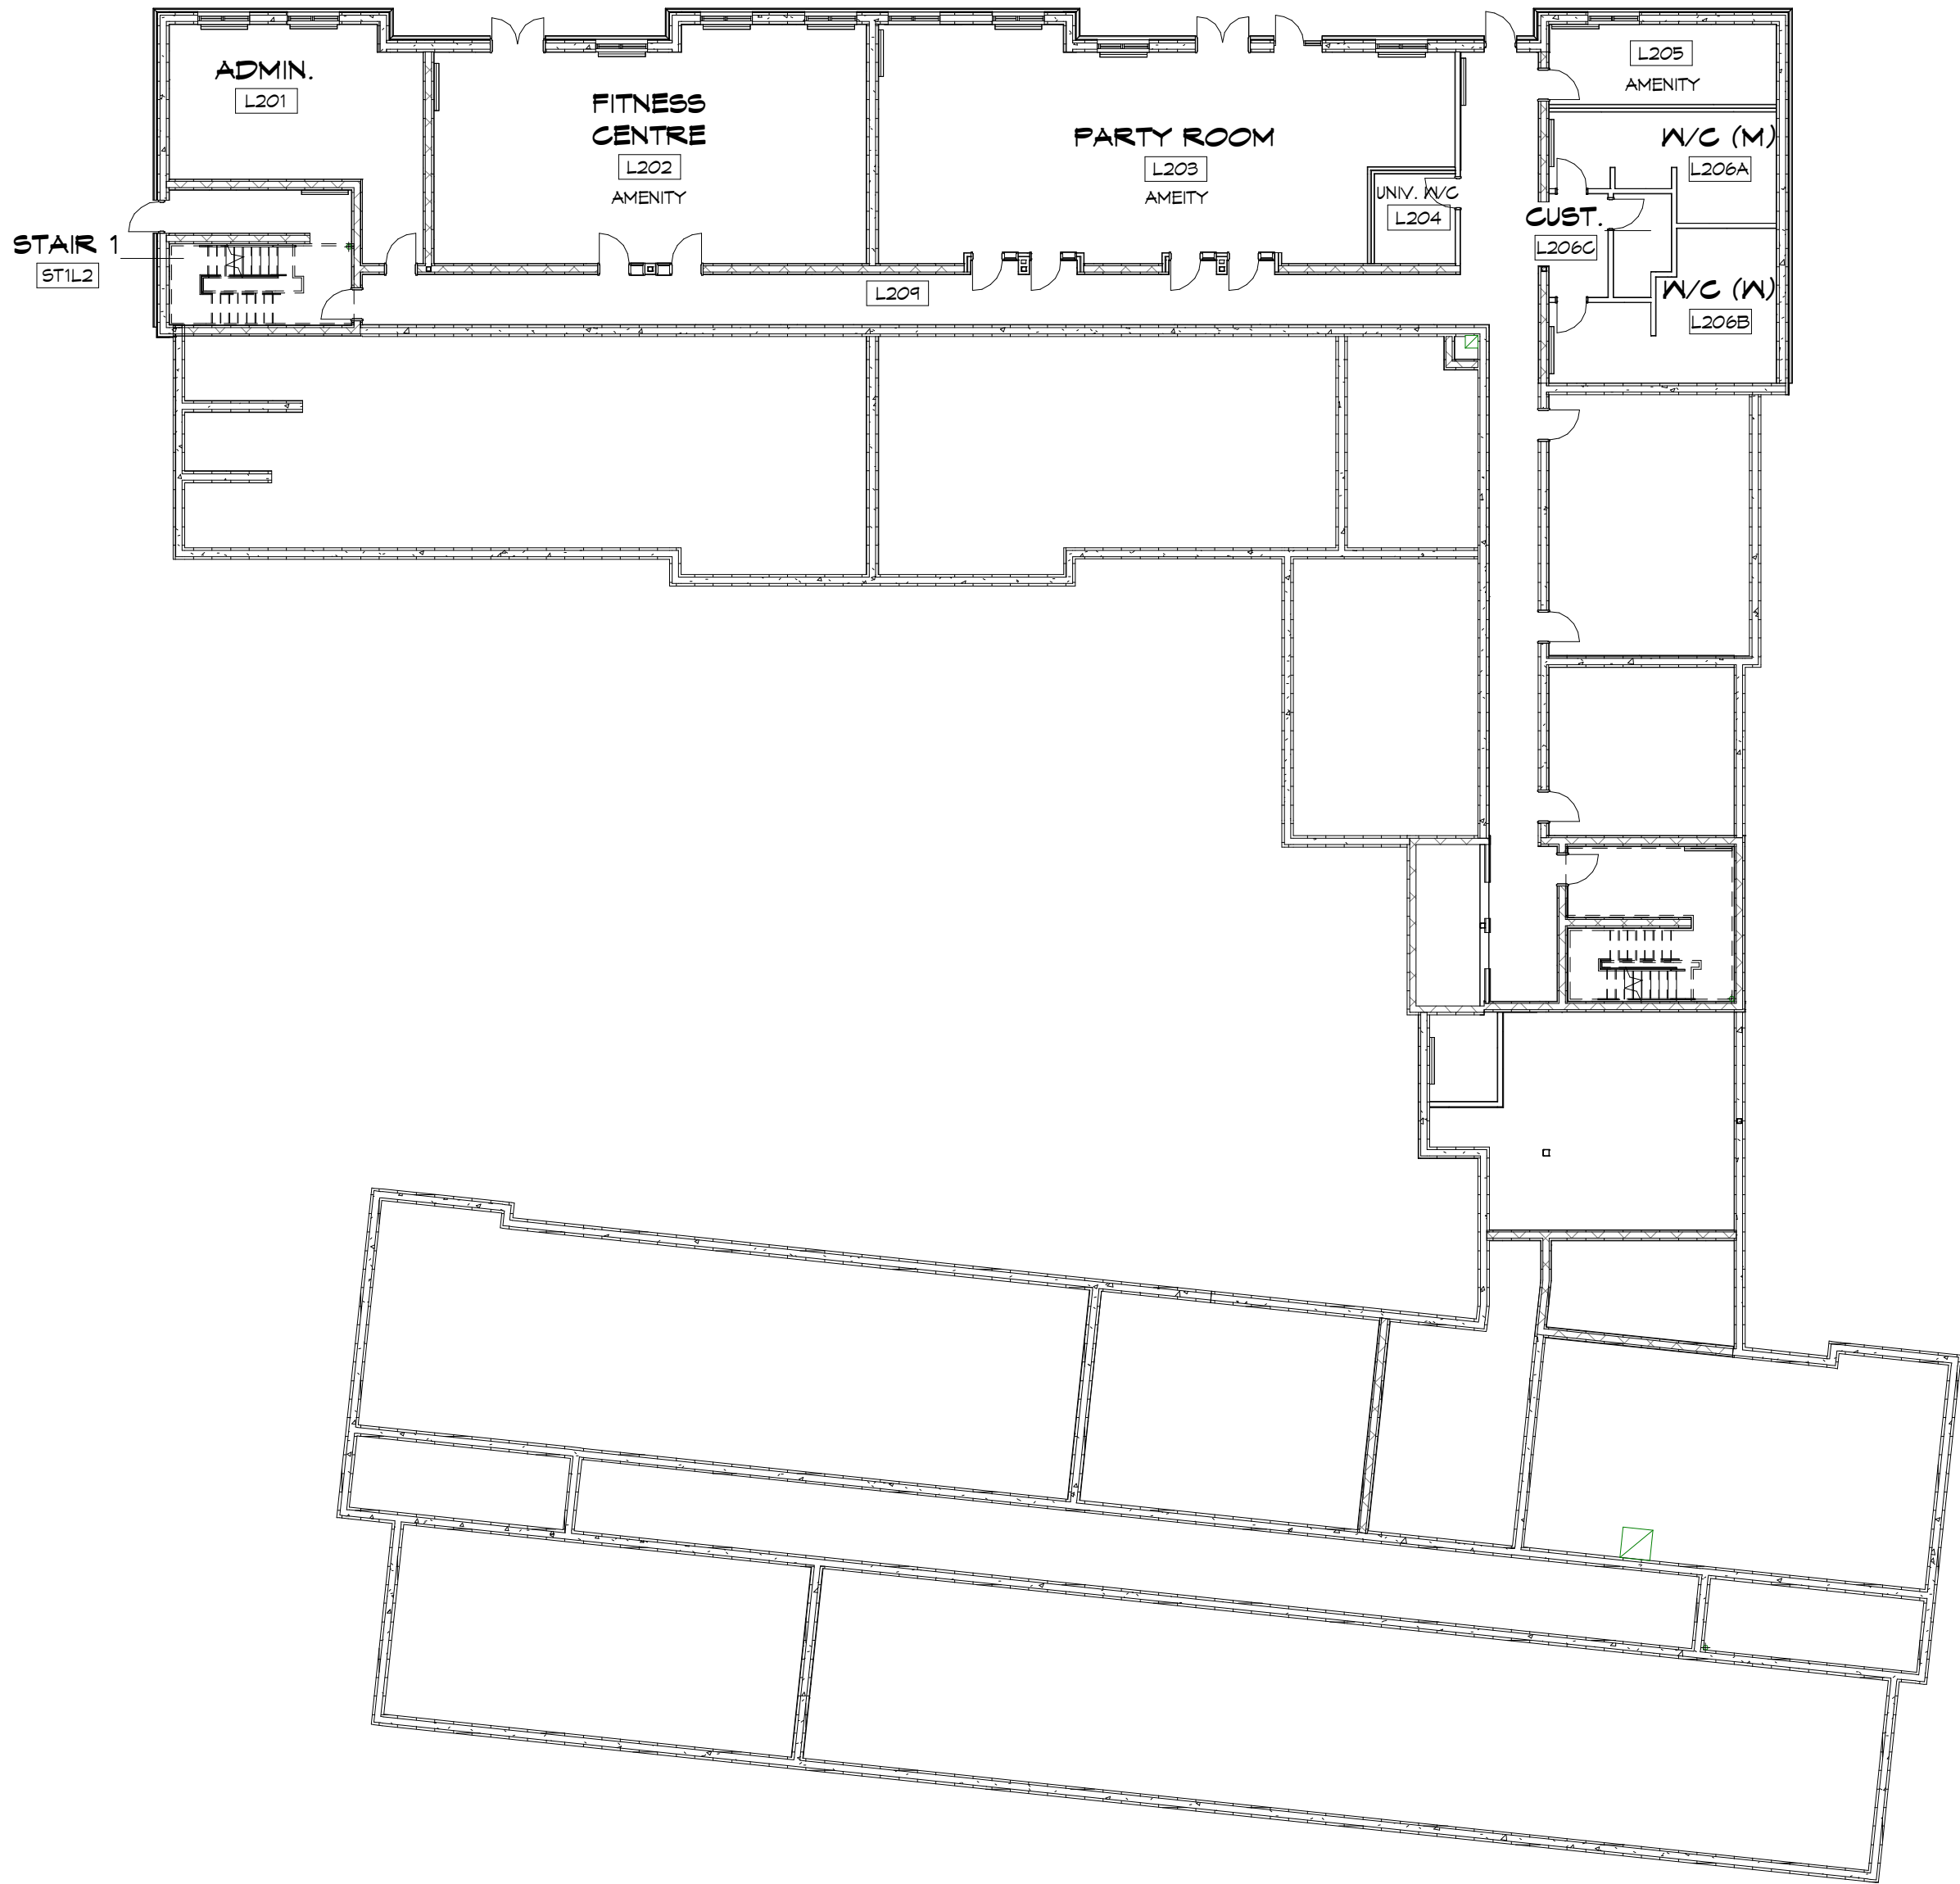


1

00 FOUNDATION PLAN - KEY PLAN

SCALE:
1 : 200

0m4m8m12m16m20m

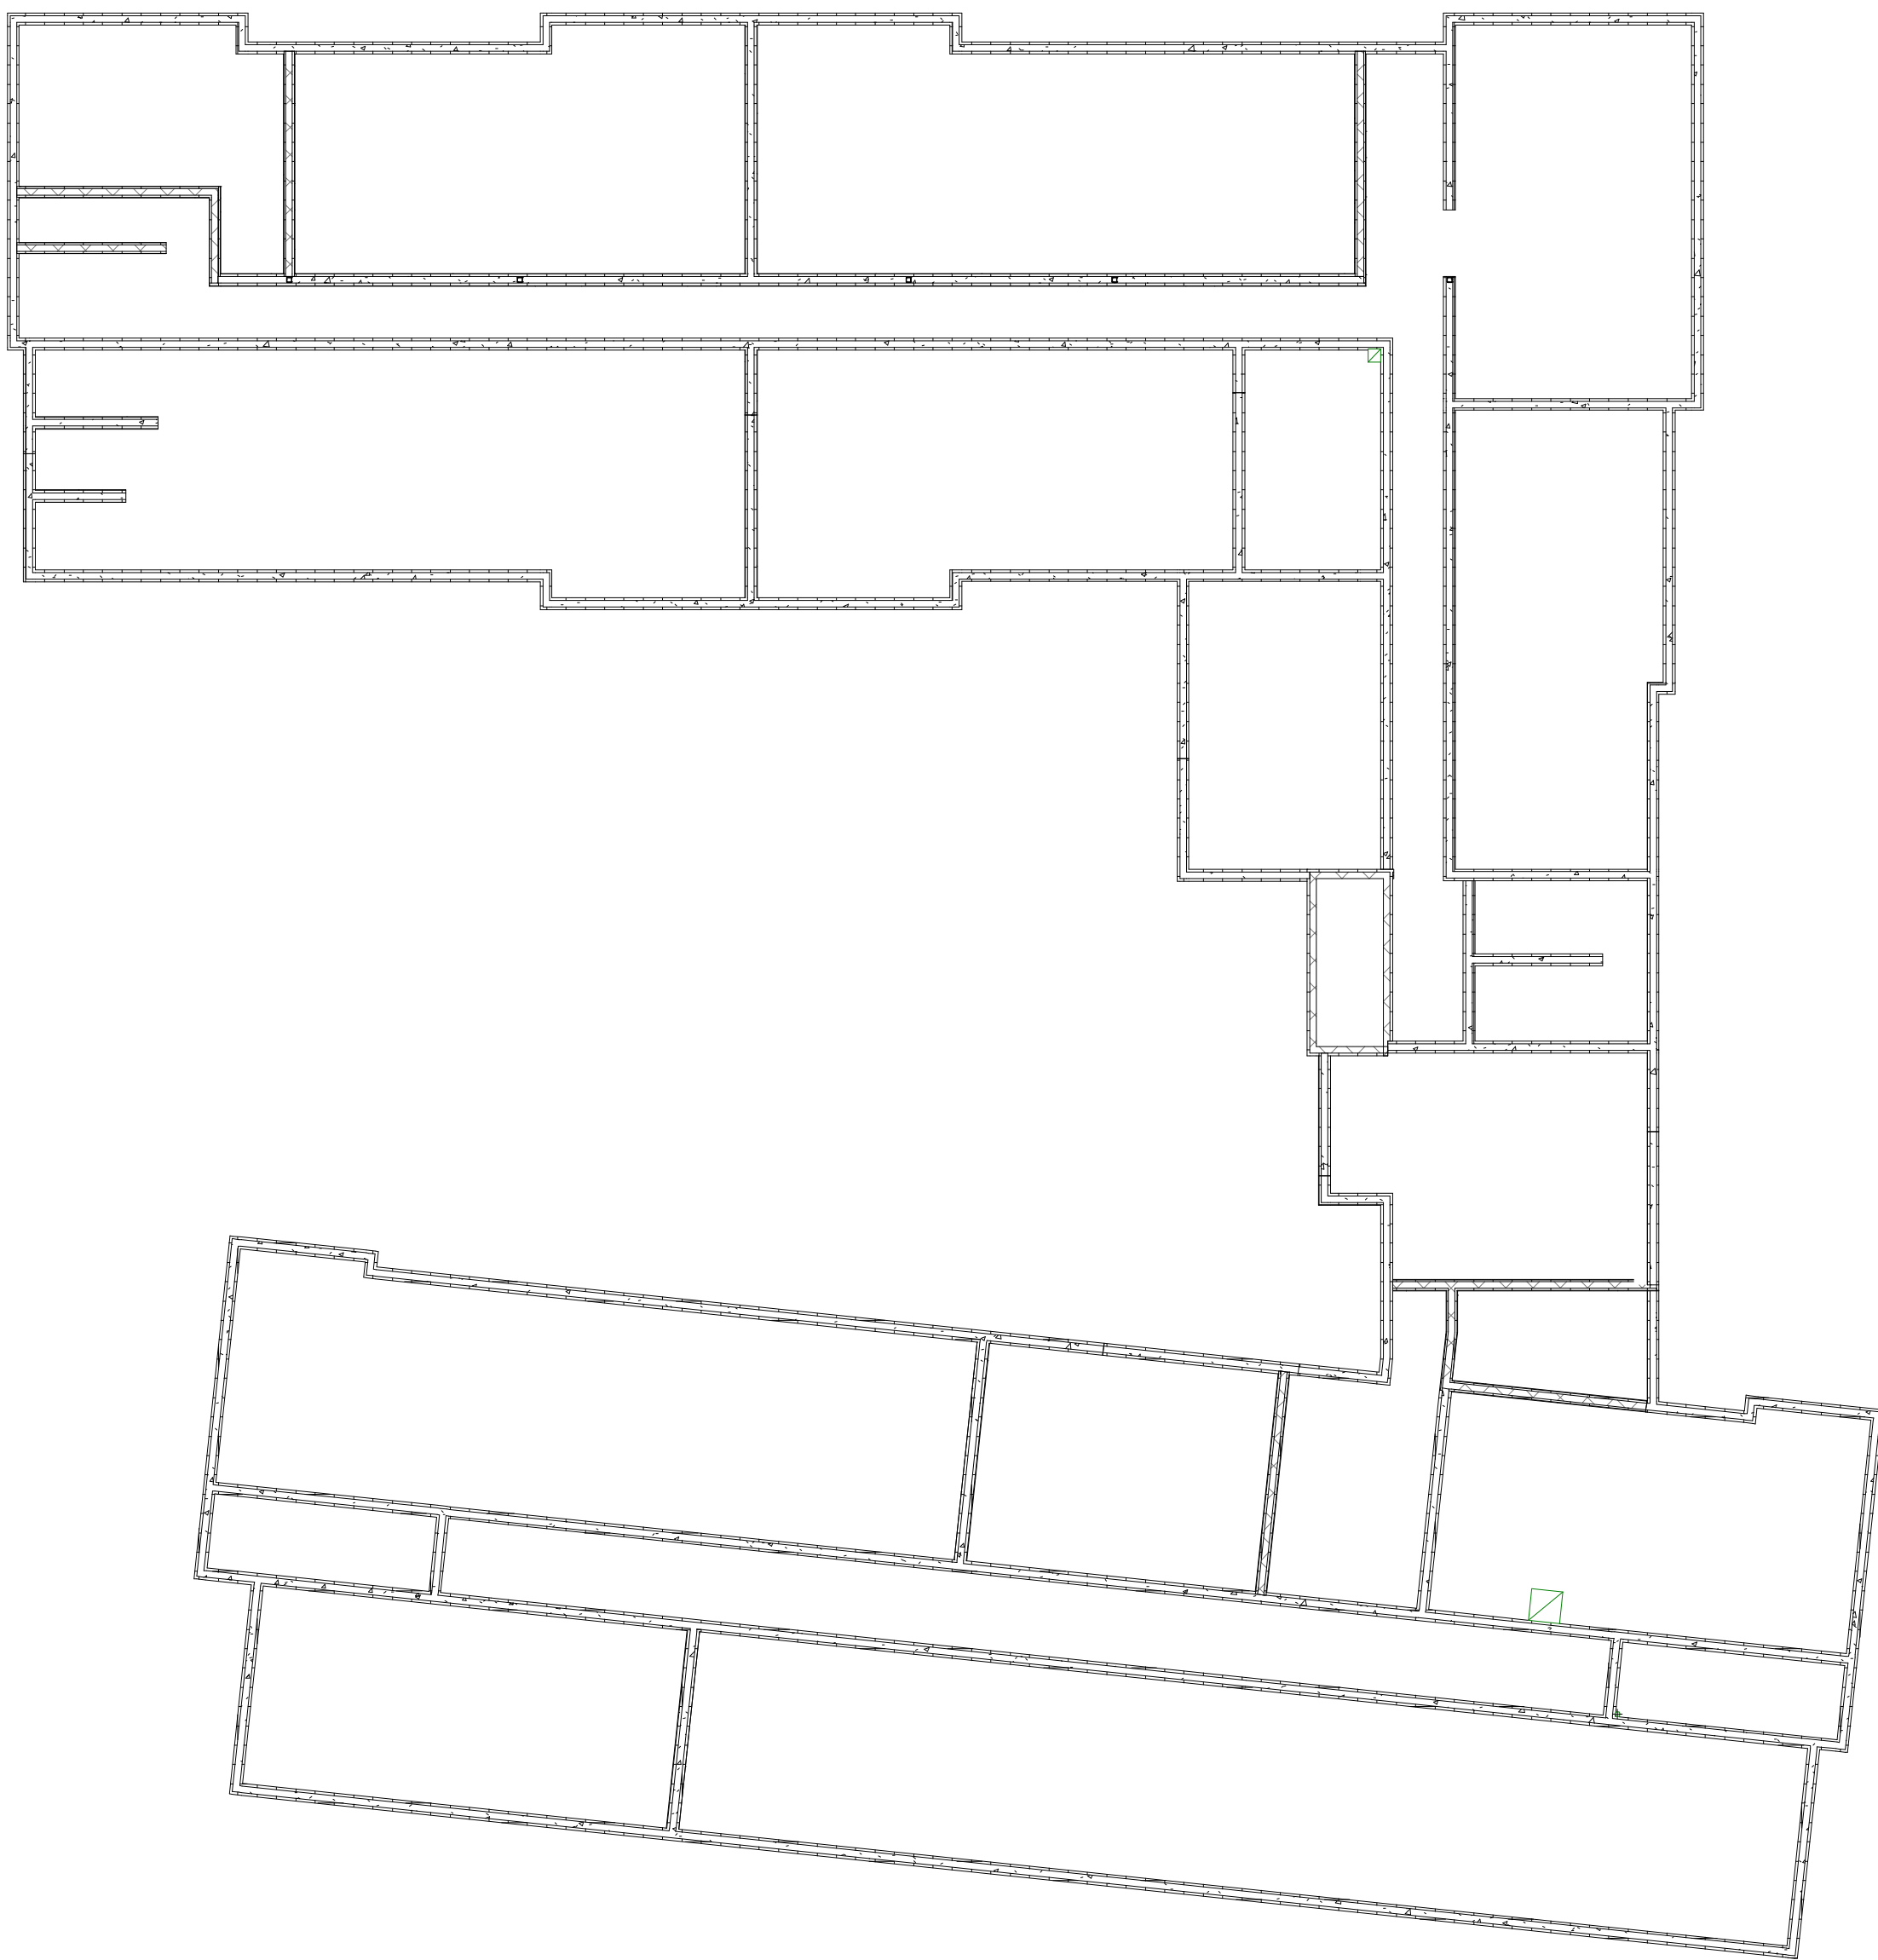

NOTES

THIS DRAWING AND DESIGN ARE THE COPYRIGHT PROPERTY OF COLBOURNE & KEMBEL, ARCHITECTS INC. AND MUST NOT BE COPIED, REPRODUCED, OR DISTRIBUTED IN WHOLE OR IN PART WITHOUT THE EXPRESS WRITTEN CONSENT OF THE ARCHITECT. ISSUED COPIES MUST BE RETURNED TO THE ARCHITECT UPON COMPLETION.

DRAWINGS MUST NOT BE SCALED. VERIFY DIMENSIONS ON SITE

KEY PLAN

16	RHM	RE-ISSUED FOR SITE PLAN CONTROL	2026-09-14
9	RHM	ISSUED FOR PERMIT AND PRICING	2025-12-12
8	RHM	ISSUED FOR SITE PLAN CONTROL	2025-12-02
7	RHM	ISSUED FOR PERMIT	2025-11-14
6	RHM	ISSUED FOR MINOR VARIANCE	2025-12-14
No.	BY	REVISIONS/SUBMISSIONS	YYYY-MM-DD

COLBOURNE & KEMBEL,
ARCHITECTS INC.

1310 ARLINGTON PARK PLACE
KINGSTON, ONTARIO K7M 8M8
TEL: 613-364-2240
info@ckai.ca www.ckai.ca

PROJECT
NICHOLAS APARTMENTS

31 NICHOLAS STREET,
PICTON ON, K0K 2T0

DRAWING
FOUNDATION AND L2 KEY PLANS


SCALE
As indicated

PROFESSIONAL SEAL	DRAWN CBB/ZB	DATE OCT. 2024
	CHECKED TB	PRINTED 2026-09-26
	REVIEWED RHM	DRAWING No.
	PROJECT No. 24012	300


NOT FOR PERMIT OR CONSTRUCTION
WITHOUT SEAL AND ISSUED NOTE



THIRD FLOOR	
SPACE	QUANTITY
STUDIO APARTMENTS	5
1 BEDROOM APARTMENTS	20
2 BEDROOM APARTMENTS	6
3 BEDROOM APARTMENTS	1
AMENITY SPACE	0

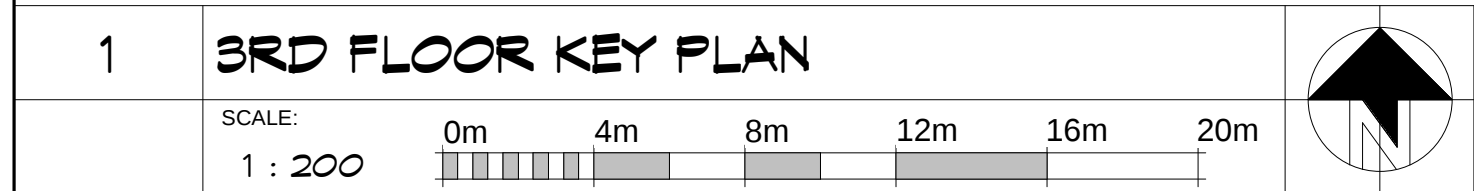


SECOND FLOOR	
SPACE	QUANTITY
STUDIO APARTMENTS	5
1 BEDROOM APARTMENTS	20
2 BEDROOM APARTMENTS	6
3 BEDROOM APARTMENTS	1
AMENITY SPACE	29.1 m ²

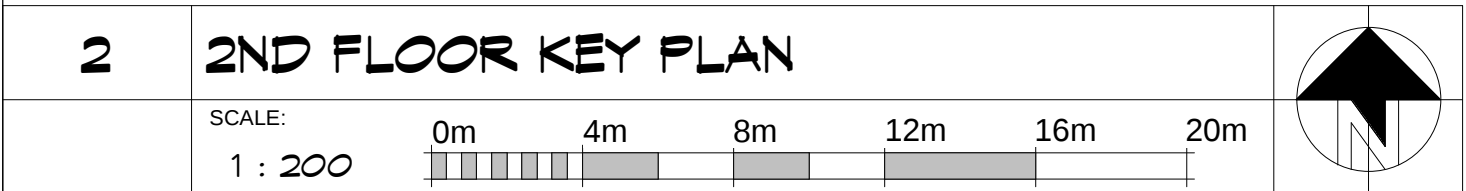

NOTES

COPYRIGHT
THIS DRAWING AND DESIGN ARE THE COPYRIGHT PROPERTY OF COLBOURNE & KEMBEL, ARCHITECTS INC. AND MUST NOT BE COPIED, REPRODUCED, OR DISTRIBUTED IN WHOLE OR IN PART WITHOUT THE EXPRESS WRITTEN CONSENT OF THE ARCHITECT. ISSUED COPIES MUST BE RETURNED TO THE ARCHITECT UPON COMPLETION.

DRAWINGS MUST NOT BE SCALED. VERIFY DIMENSIONS ON SITE

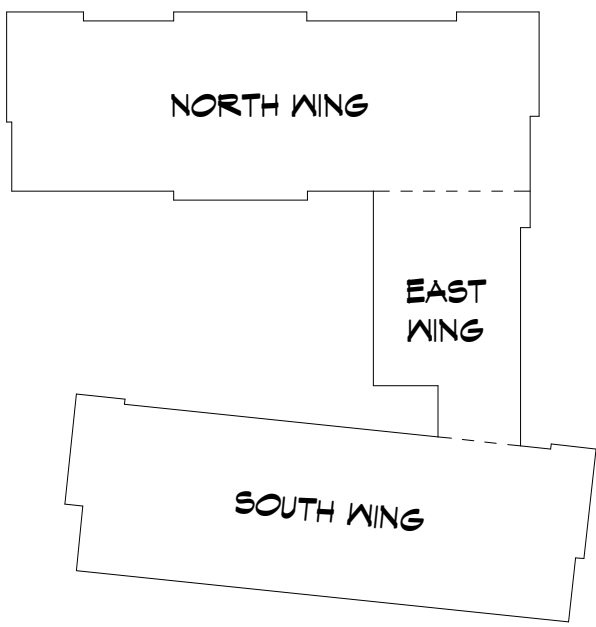

KEY PLAN

16	RHM	RE-ISSUED FOR SITE PLAN CONTROL	2026-09-14
9	RHM	ISSUED FOR PERMIT AND PRICING	2025-12-12
8	RHM	ISSUED FOR SITE PLAN CONTROL	2025-12-02
7	RHM	ISSUED FOR PERMIT	2025-11-14
6	RHM	ISSUED FOR MINOR VARIANCE	2025-12-14
NO.	BY	REVISIONS/SUBMISSIONS	YYYY-MM-DD

**COLBOURNE & KEMBEL,
ARCHITECTS INC.**
13RD ARLINGTON PARK PLACE
KINGSTON, ONTARIO K7M 6M8
TEL: 613-364-2240
info@ckai.ca www.ckai.ca

PROJECT
NICHOLAS APARTMENTS

31 NICHOLAS STREET,
PICTON ON, K0K 2T0

DRAWING
2ND AND 3RD FLOOR KEY PLAN

SCALE
As indicated


PROFESSIONAL SEAL

ONTARIO ASSOCIATION
OF
ARCHITECTS
Rhonda Lorraine Horne-McGoway
LICENCED
6075

DRAWN	CBB/ZB	DATE	OCT. 2024
CHECKED	TB	PRINTED	2026-09-26
REVIEWED	RHM	DRAWING NO.	
PROJECT NO.	24012		

302


NOT FOR PERMIT OR CONSTRUCTION
WITHOUT SEAL AND ISSUED NOTE

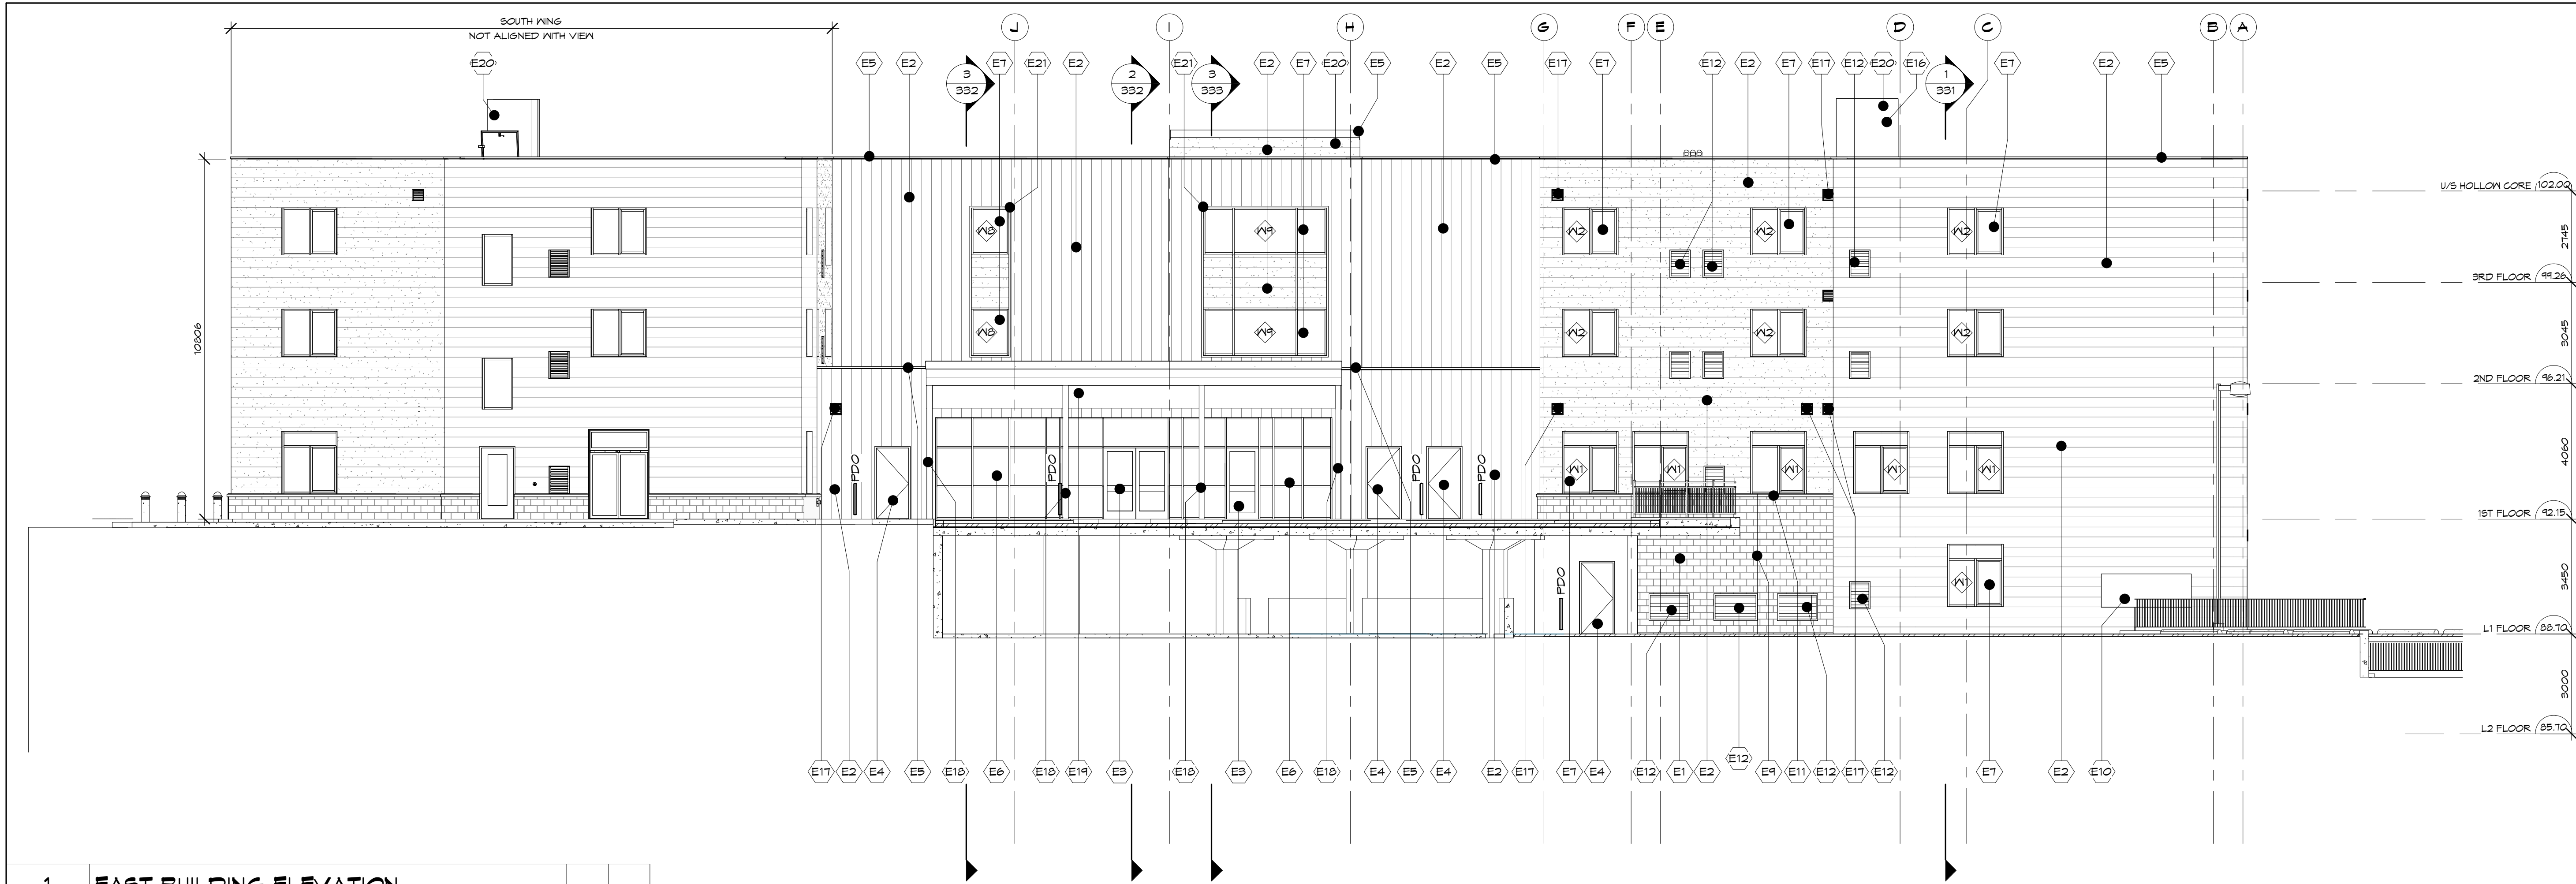

1 EAST BUILDING ELEVATION

SCALE: 1:100

0m 2m 4m 6m 8m 10m

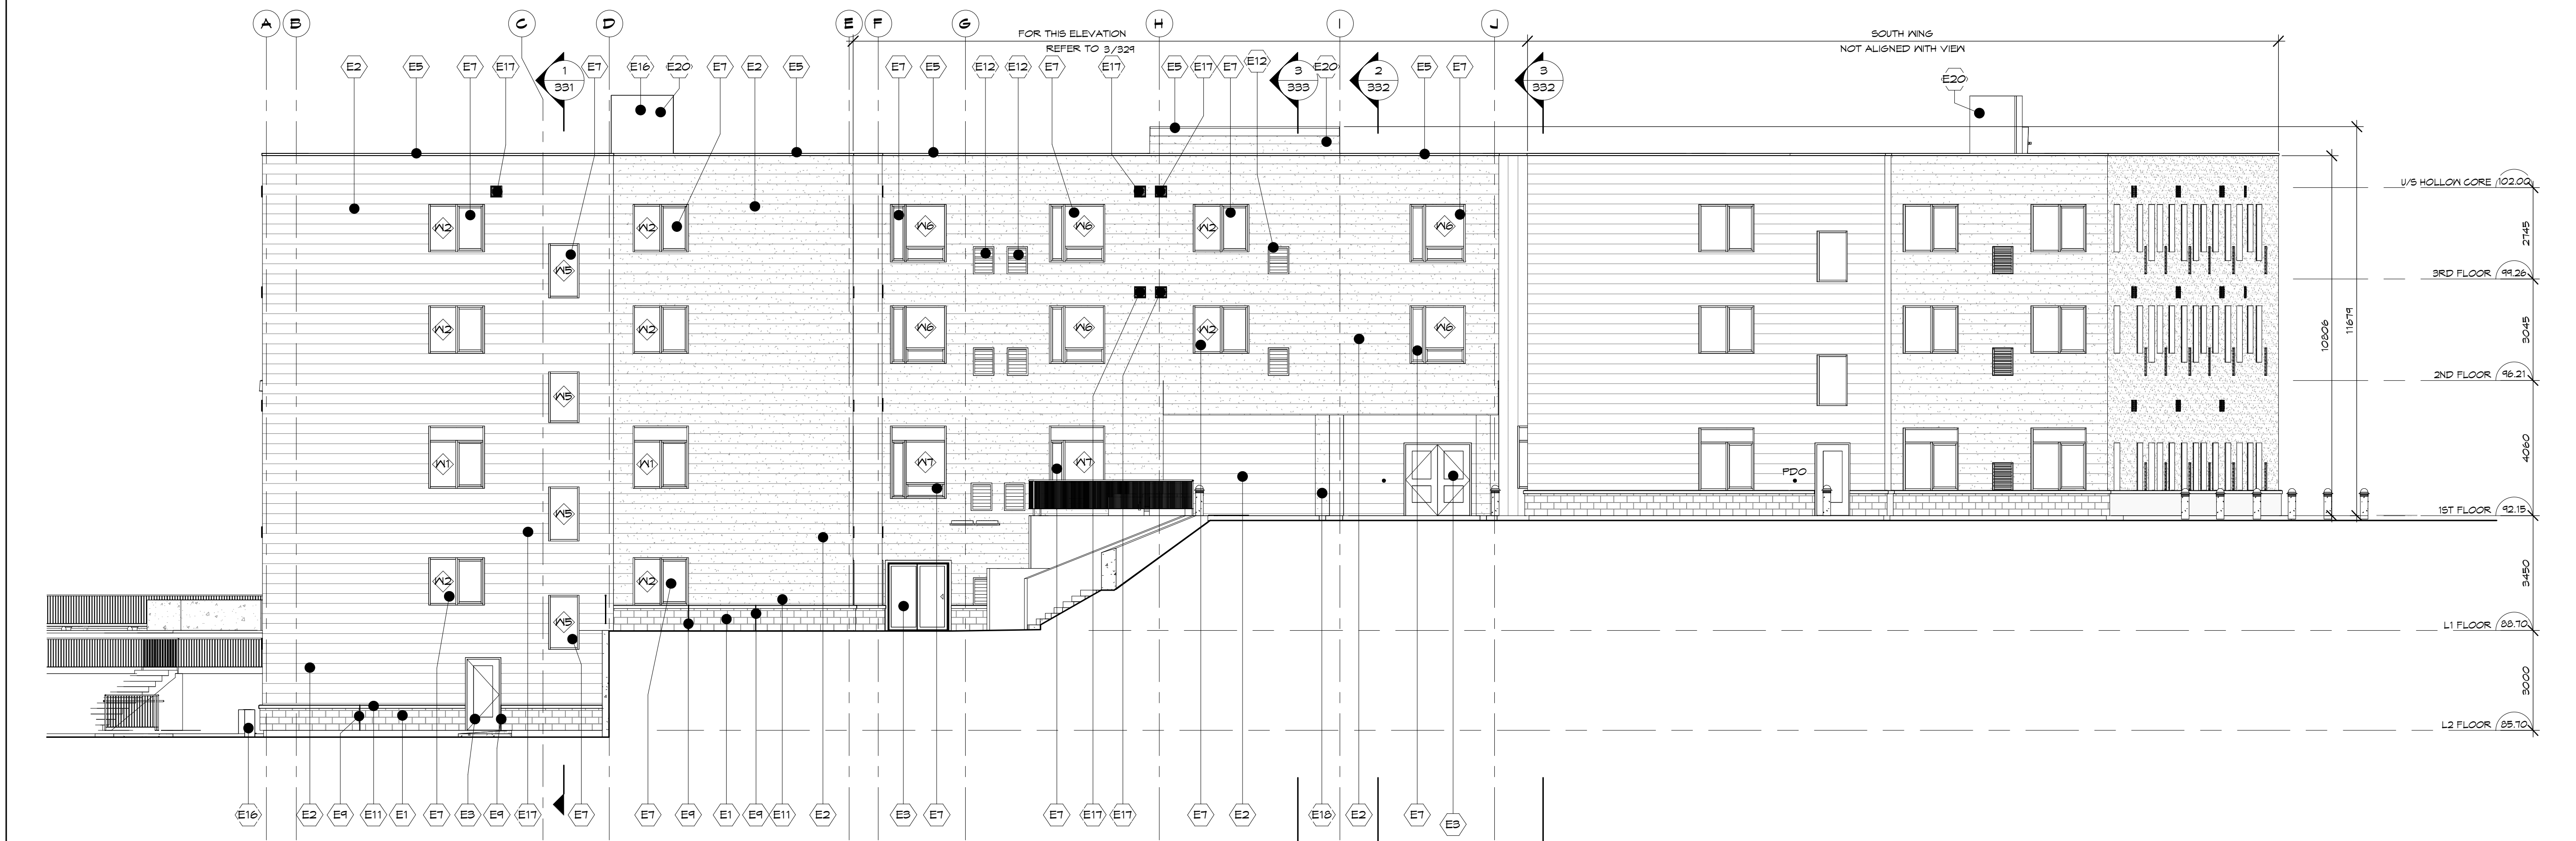

2 WEST BUILDING ELEVATION

SCALE: 1:100

0m 2m 4m 6m 8m 10m

NOTES

THIS DRAWING AND DESIGN ARE THE COPYRIGHT PROPERTY OF COLBOURNE & KEMBEL ARCHITECTS INC. AND MUST NOT BE COPIED, REPRODUCED, OR DISTRIBUTED IN WHOLE OR IN PART WITHOUT THE EXPRESS WRITTEN CONSENT OF THE ARCHITECT. ISSUED COPIES MUST BE RETURNED TO THE ARCHITECT UPON COMPLETION.

DRAWINGS MUST NOT BE SCALED. VERIFY DIMENSIONS ON SITE

NORTH WING
EAST WING
SOUTH WING

SIDING LEGEND

- HORIZONTAL SIDING - CAMBRIDGE WHITE
- HORIZONTAL SIDING - REGENT GREY
- VERTICAL SIDING - GRAPHITE

ELEVATION NOTES

- E1 MASONRY VENEER
- E2 SIDING (REFER TO SIDING LEGEND FOR DIRECTION AND COLOUR)
- E3 ALUMINUM DOOR WITH SEALED INSULATING GLASS
- E4 HOLLOW METAL DOOR AND FRAME
- E5 PREFINISHED METAL FLASHING
- E6 STOREFRONT WITH SEALED INSULATING GLASS
- E7 PREFINISHED ALUMINUM WINDOW WITH SEALED INSULATING GLASS
- E8 FIRE DEPARTMENT CONNECTION
- E9 CONTROL JOINT
- E10 GAS LINE AND METER
- E11 PRECAST CONCRETE SILL
- E12 PREFINISHED ALUMINUM LOUVRE, TO MATCH SIDING COLOUR
- E13 MECHANICAL UNIT, REFER TO MECHANICAL
- E14 EXHAUST FAN
- E15 COLUMN, REFER TO STRUCTURAL
- E16 PREFINISHED METAL SOFFIT
- E17 PER BY-LAW BUILDING HEIGHT EXCEPTIONS, A MECHANICAL PENTHOUSE OR ELEVATOR SHAFT MAY NOT PROJECT BEYOND THE MAXIMUM HEIGHT BY 5m
- E20 PREFINISHED METAL FLASHING EASY-TRIM

16	RHM	RE-ISSUED FOR SITE PLAN CONTROL	2026-09-14
9	RHM	ISSUED FOR PERMIT AND PRICING	2025-12-12
8	RHM	ISSUED FOR SITE PLAN CONTROL	2025-12-02
7	RHM	ISSUED FOR PERMIT	2025-11-14
6	RHM	ISSUED FOR MINOR VARIANCE	2025-12-14
NO.	BY	REVISIONS/SUBMISSIONS	YYYY-MM-DD

COLBOURNE & KEMBEL, ARCHITECTS INC.

1310 ARLINGTON PARK PLACE
KINGSTON, ONTARIO K7M 8M8
TEL: 613-364-2240
info@ckai.ca www.ckai.ca

PROJECT
NICHOLAS APARTMENTS


31 NICHOLAS STREET,
PICTON ON, K0K 2T0

DRAWING
ELEVATIONS

SCALE
As indicated

PROFESSIONAL SEAL	DRAWN CBB/ZB	DATE OCT. 2024
ONTARIO ASSOCIATION OF ARCHITECTS Rhonda Horne - M. Horne RHONDA LORRAINE HORNE-MCGOWAN LICENCE 6075	CHECKED TB	PRINTED 2026-09-26
	REVIEWED RHM	DRAWING NO.
	PROJECT NO. 24012	326


NOT FOR PERMIT OR CONSTRUCTION
WITHOUT SEAL AND ISSUED NOTE

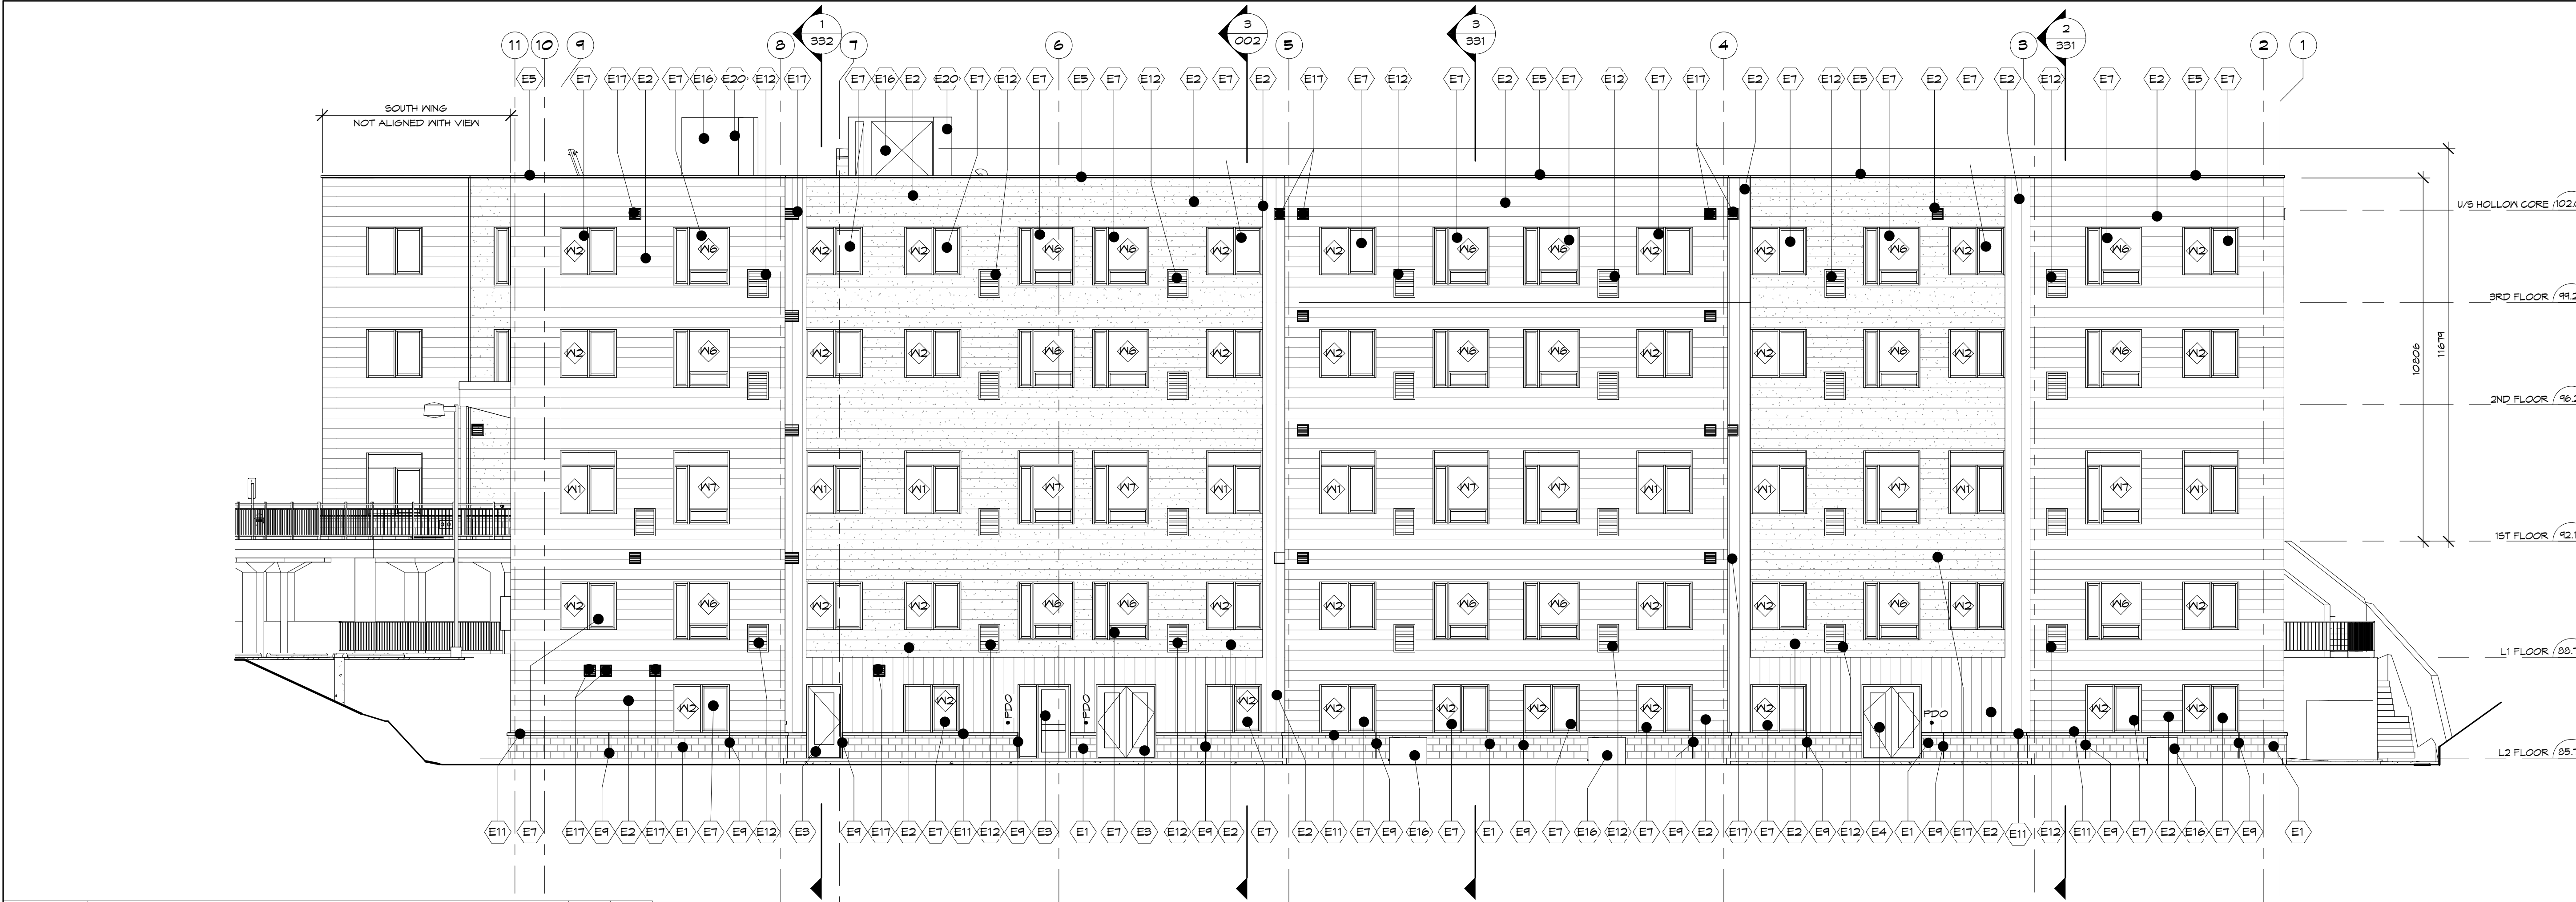

1 NORTH BUILDING ELEVATION

SCALE: 1 : 100

0m 2m 4m 6m 8m 10m

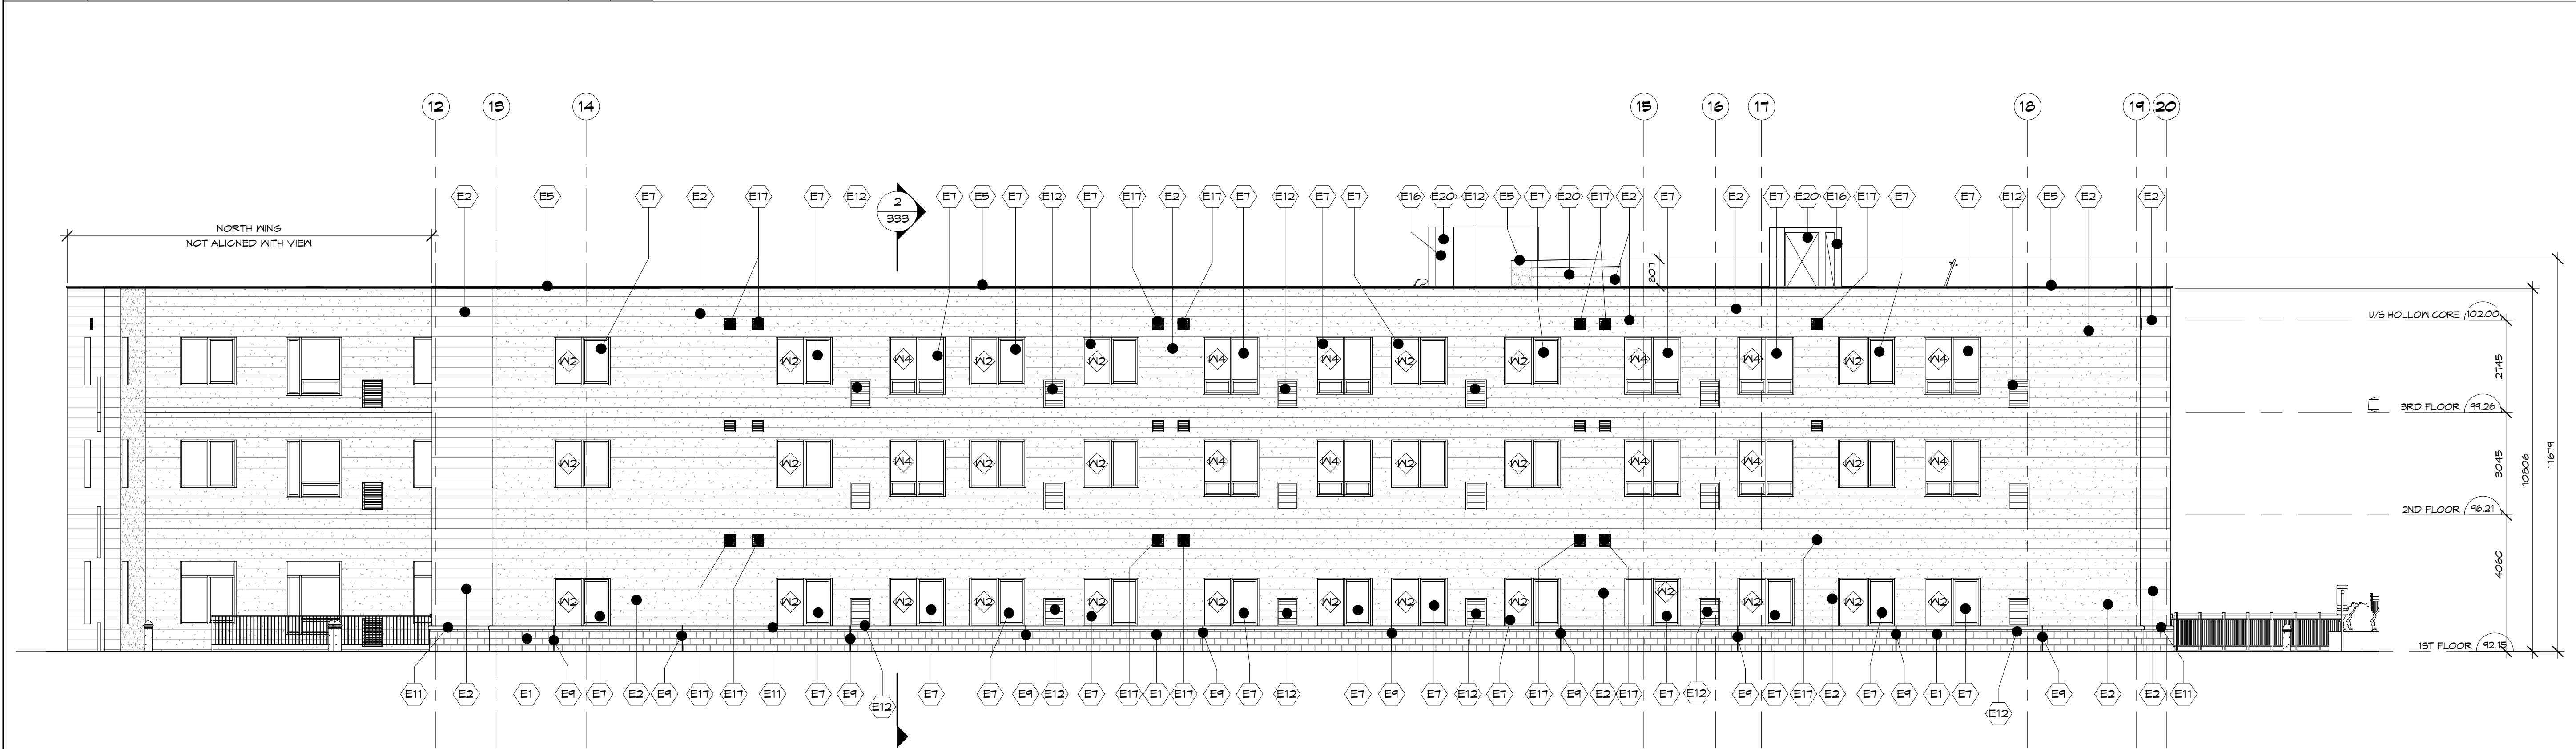

2 SOUTH BUILDING ELEVATION

SCALE: 1 : 100

0m 2m 4m 6m 8m 10m

NOTES

THIS DRAWING AND DESIGN ARE THE COPYRIGHT PROPERTY OF COLBOURNE & KEMBEL, ARCHITECTS INC. AND MUST NOT BE COPIED, REPRODUCED, OR DISTRIBUTED IN WHOLE OR IN PART WITHOUT THE EXPRESS WRITTEN CONSENT OF THE ARCHITECT. ISSUED COPIES MUST BE RETURNED TO THE ARCHITECT UPON COMPLETION.

DRAWINGS MUST NOT BE SCALED. VERIFY DIMENSIONS ON SITE

SIDING LEGEND

- HORIZONTAL SIDING - CAMBRIDGE WHITE
- HORIZONTAL SIDING - REGENT GREY
- VERTICAL SIDING - GRAPHITE

ELEVATION NOTES

- E1 MASONRY VENEER
- E2 SIDING (REFER TO SIDING LEGEND FOR DIRECTION AND COLOUR)
- E3 ALUMINUM DOOR WITH SEALED INSULATING GLASS
- E4 HOLLOW METAL DOOR AND FRAME
- E5 PREFINISHED METAL FLASHING
- E6 STOREFRONT WITH SEALED INSULATING GLASS
- E7 PREFINISHED ALUMINUM WINDOW WITH SEALED INSULATING GLASS
- E8 FIRE DEPARTMENT CONNECTION
- E9 CONTROL JOINT
- E10 GAS LINE AND METER
- E11 PRECAST CONCRETE SILL
- E12 PREFINISHED ALUMINUM LOUVRE, TO MATCH SIDING COLOUR
- E16 MECHANICAL UNIT, REFER TO MECHANICAL
- E17 EXHAUST FAN
- E18 COLUMN, REFER TO STRUCTURAL
- E19 PREFINISHED METAL SOFFIT
- E20 PER BYLAW BUILDING HEIGHT EXCEPTIONS: A MECHANICAL PENTHOUSE OR ELEVATOR SHAFT MAY NOT PROJECT BEYOND THE MAXIMUM HEIGHT BY 5m
- E21 PREFINISHED METAL FLASHING EASY-TRIM

16	RHM	RE-ISSUED FOR SITE PLAN CONTROL	2026-08-19
9	RHM	ISSUED FOR PERMIT AND PRICING	2025-12-12
8	RHM	ISSUED FOR SITE PLAN CONTROL	2025-12-02
7	RHM	ISSUED FOR PERMIT	2025-11-19
6	RHM	ISSUED FOR MINOR VARIANCE	2025-12-19
NO.	BY	REVISIONS/SUBMISSIONS	YYYY-MM-DD

**COLBOURNE & KEMBEL,
ARCHITECTS INC.**

13RD ARLINGTON PARK PLACE
KINGSTON, ONTARIO K7M 8M8
TEL: 613-364-2240
info@c&k.ca www.c&k.ca

PROJECT
NICHOLAS APARTMENTS

31 NICHOLAS STREET,
PICTON ON, K0K 2T0

DRAWING
ELEVATIONS


SCALE
As indicated

PROFESSIONAL SEAL

DRAWN	CBB/ZB	DATE	OCT. 2024
CHECKED	TB	PRINTED	2026-08-26
REVIEWED	RHM	DRAWING NO.	
PROJECT NO.	24012		



NOT FOR PERMIT OR CONSTRUCTION
WITHOUT SEAL AND ISSUED NOTE

327

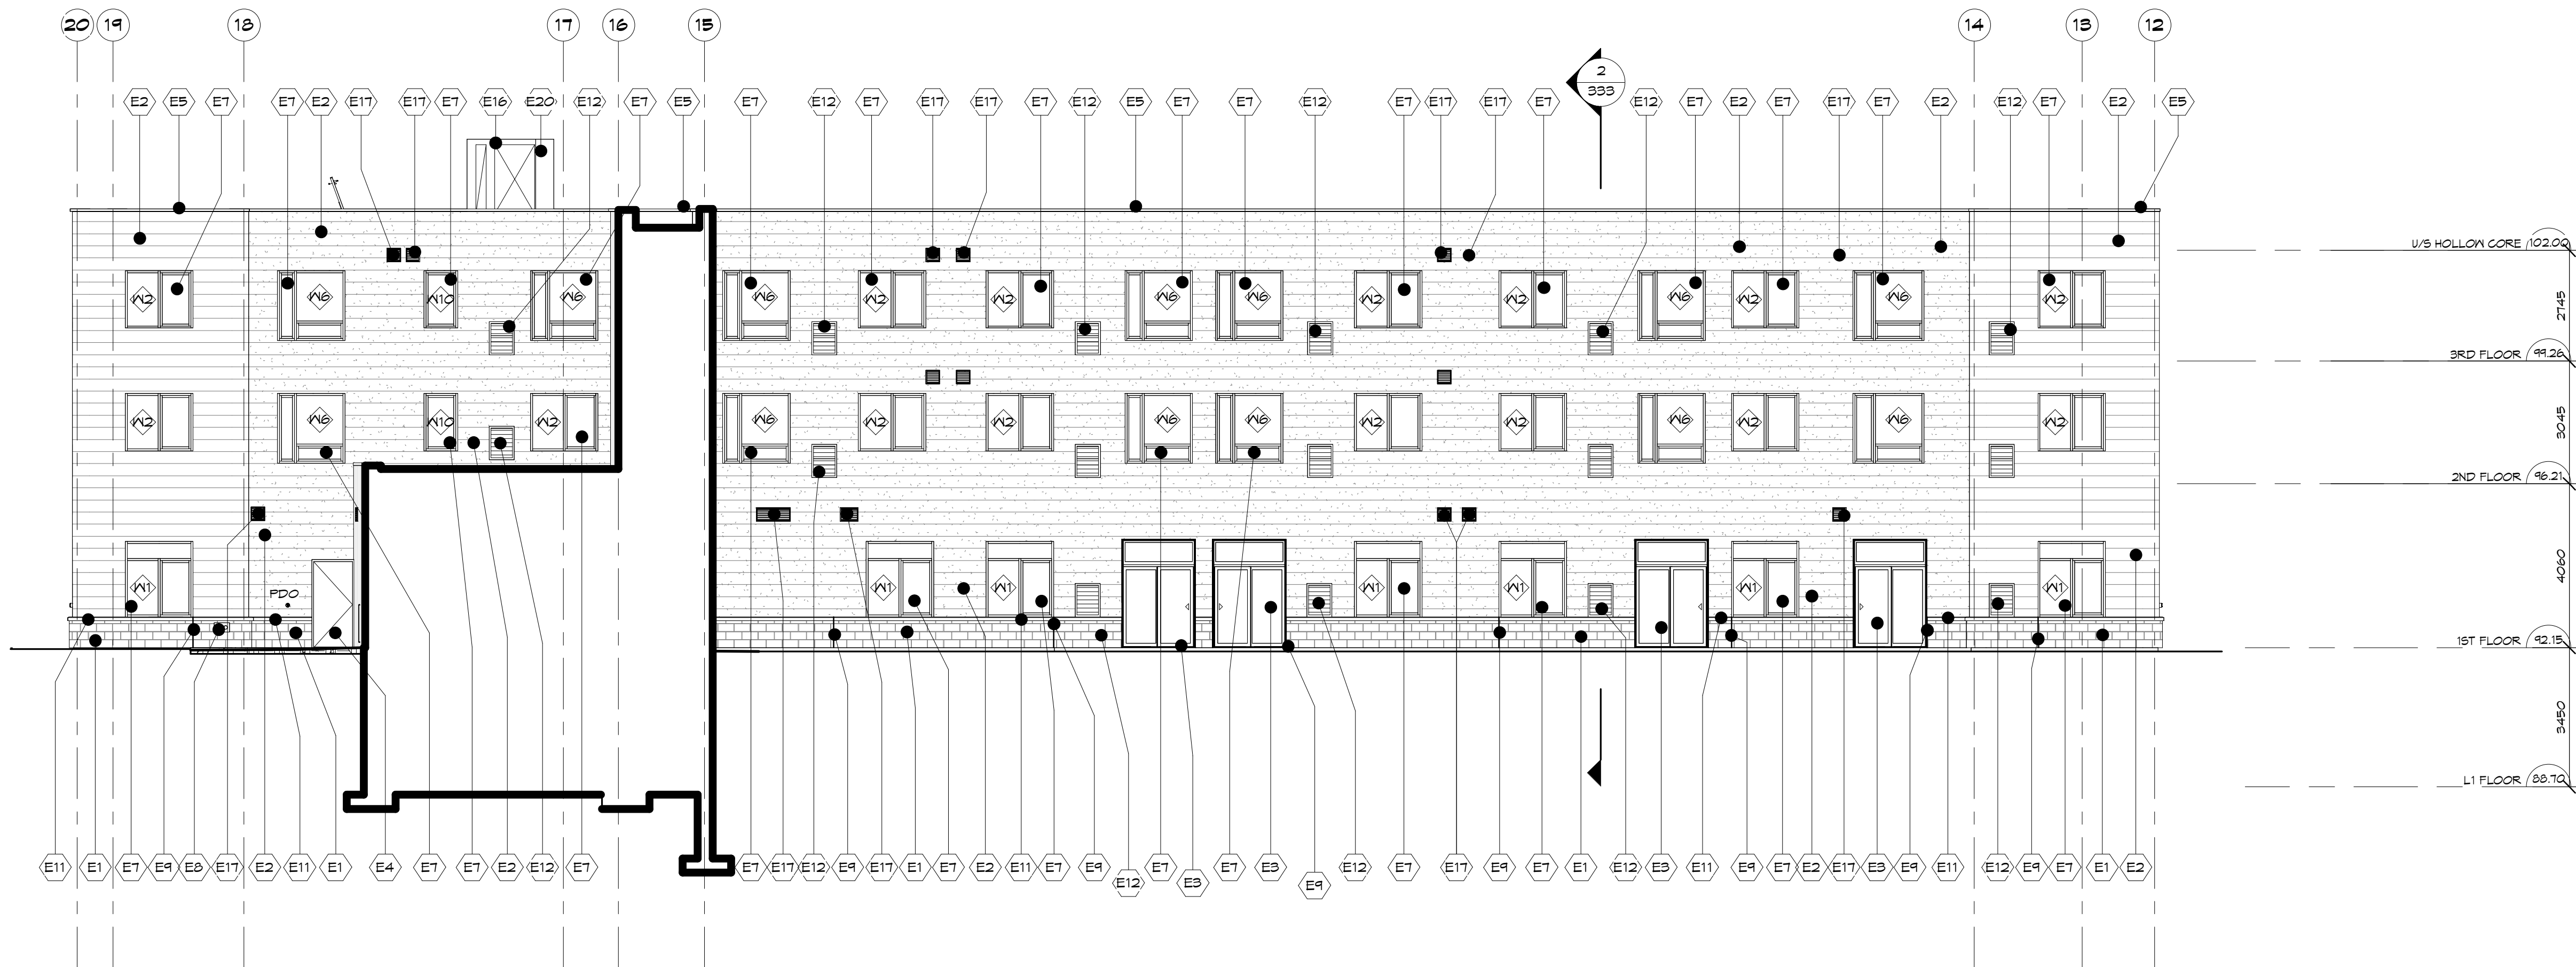

1 NORTH ELEVATION @ SOUTH WING

SCALE:
1 : 100

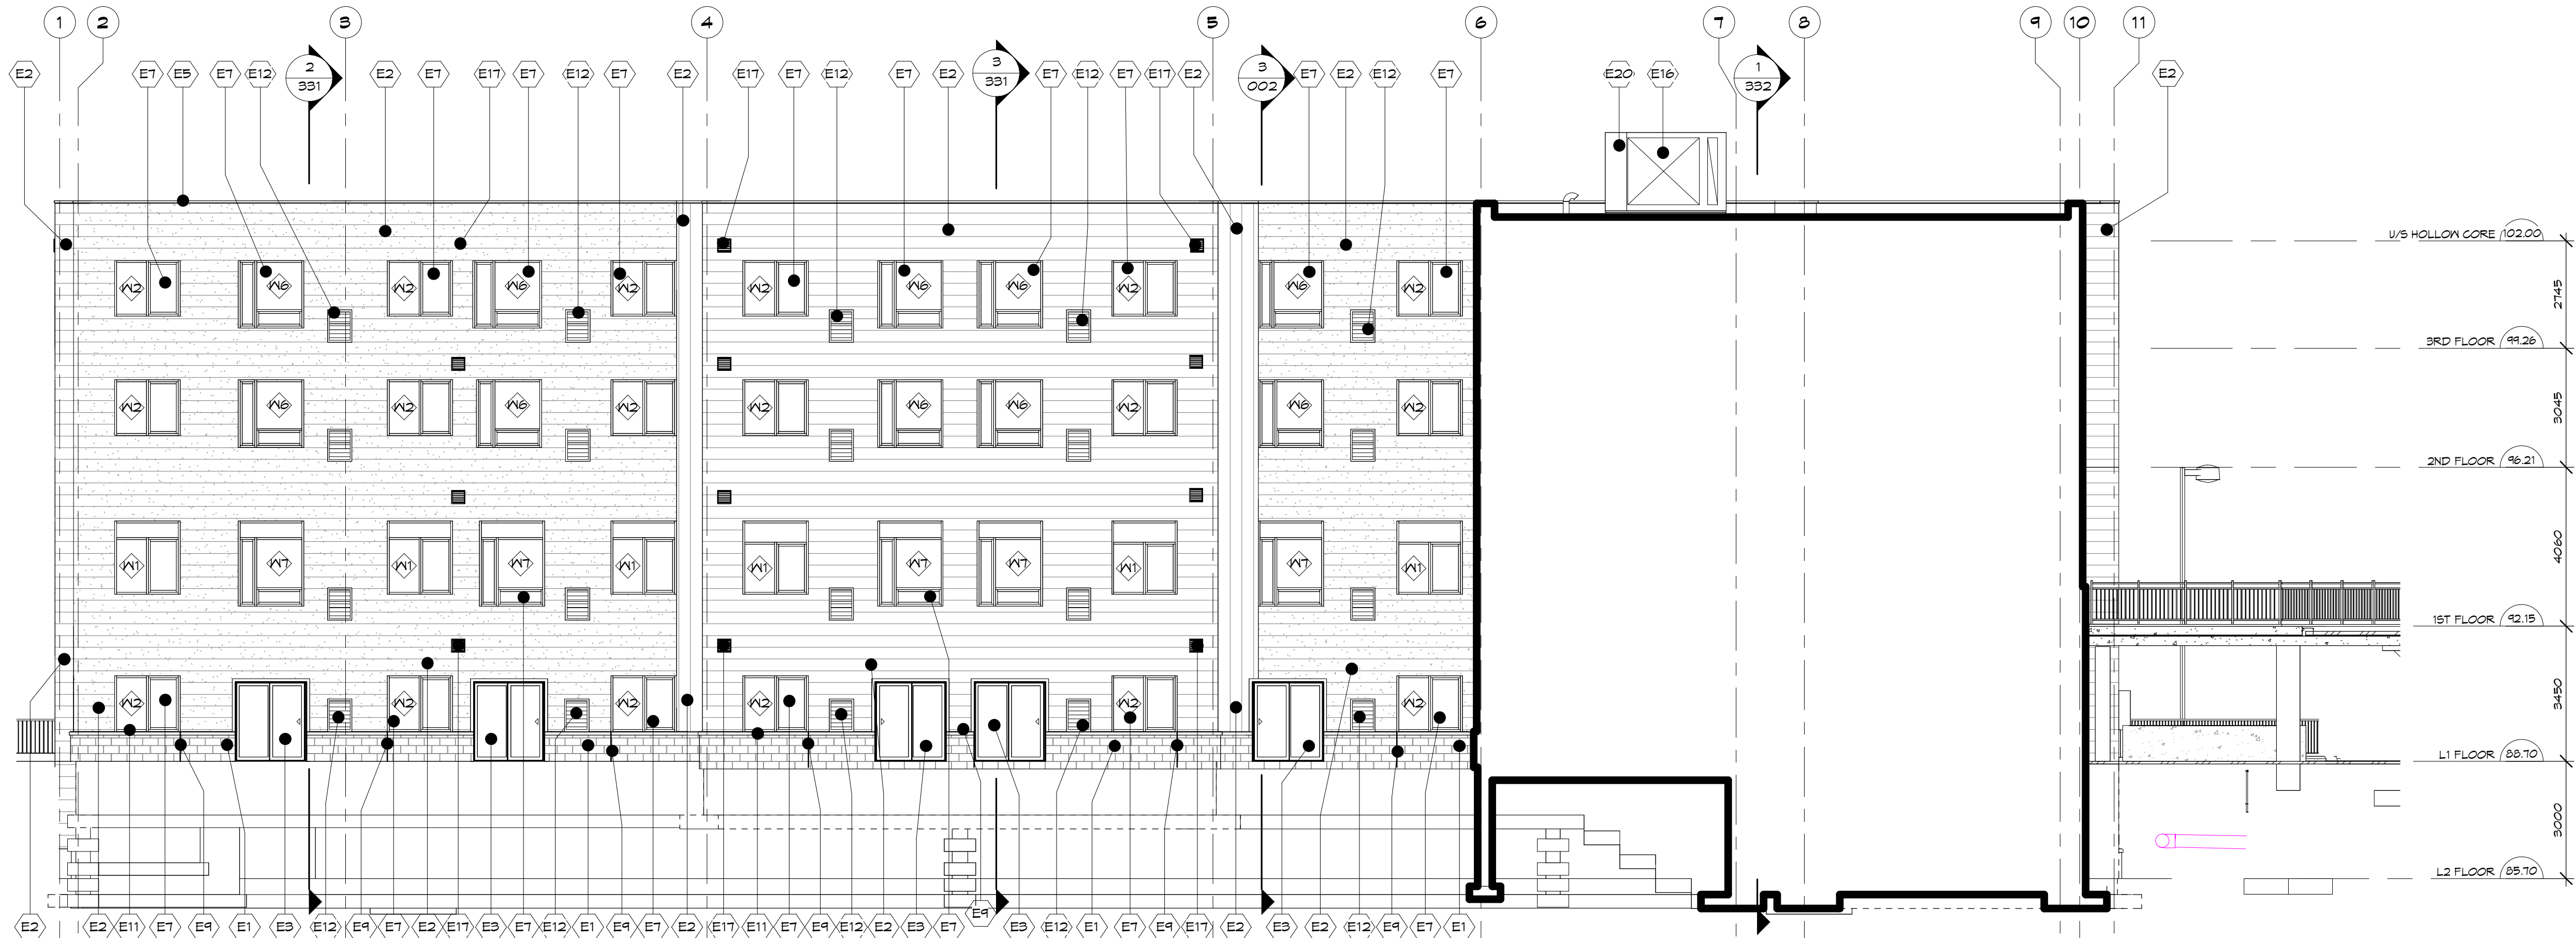 


2 SOUTH ELEVATION @ NORTH WING

SCALE:
1 : 100



NOTES

COPYRIGHT
THIS DRAWING AND DESIGN ARE THE COPYRIGHT PROPERTY OF COLBOURNE & KEMBEL ARCHITECTS INC. AND MUST NOT BE COPIED, REPRODUCED, OR DISTRIBUTED IN WHOLE OR IN PART WITHOUT THE EXPRESS WRITTEN CONSENT OF THE ARCHITECT. ISSUED COPIES MUST BE RETURNED TO THE ARCHITECT UPON COMPLETION.
DRAWINGS MUST NOT BE SCALED. VERIFY DIMENSIONS ON SITE

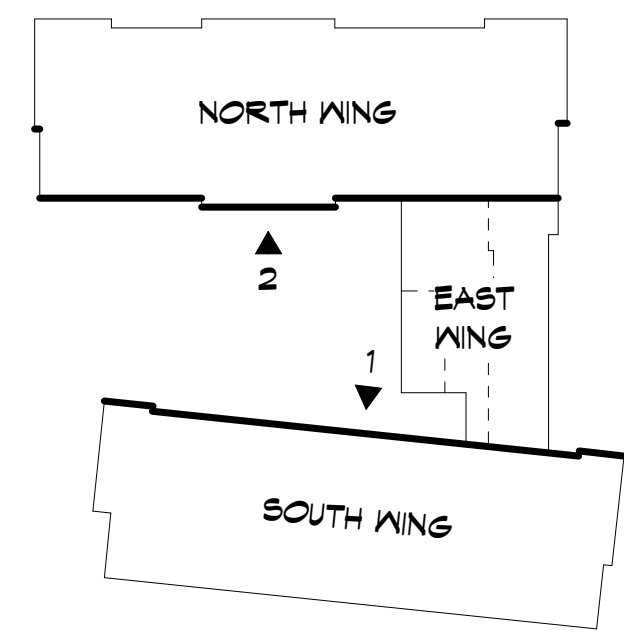


SIDING LEGEND

- HORIZONTAL SIDING - CAMBRIDGE WHITE
- HORIZONTAL SIDING - REGENT GREY
- VERTICAL SIDING - GRAPHITE

ELEVATION NOTES

- E1 MASONRY VENEER
- SIDING (REFER TO SIDING LEGEND FOR DIRECTION AND COLOUR)
- E3 ALUMINUM DOOR WITH SEALED INSULATING GLASS
- E4 HOLLOW METAL DOOR AND FRAME
- E5 PREFINISHED METAL FLASHING
- E6 STOREFRONT WITH SEALED INSULATING GLASS
- E7 PREFINISHED ALUMINUM WINDOW WITH SEALED INSULATING GLASS
- E8 FIRE DEPARTMENT CONNECTION
- E9 CONTROL JOINT
- E10 GAS LINE AND METER
- E11 PRECAST CONCRETE SILL
- E12 PREFINISHED ALUMINUM LOUVRE, TO MATCH SIDING COLOUR
- E16 MECHANICAL UNIT, REFER TO MECHANICAL
- E17 EXHAUST FAN
- E18 COLUMN, REFER TO STRUCTURAL
- E19 PREFINISHED METAL SOFFIT
- E20 PER BY-LAW BUILDING HEIGHT EXCEPTIONS, A MECHANICAL PENTHOUSE OR ELEVATOR SHAFT MAY NOT PROJECT BEYOND THE MAXIMUM HEIGHT BY 5m
- E21 PREFINISHED METAL FLASHING EASY-TRIM

16	RHM	RE-ISSUED FOR SITE PLAN CONTROL	2026-09-19
9	RHM	ISSUED FOR PERMIT AND PRICING	2025-12-12
8	RHM	ISSUED FOR SITE PLAN CONTROL	2025-12-02
7	RHM	ISSUED FOR PERMIT	2025-11-19
6	RHM	ISSUED FOR MINOR VARIANCE	2025-12-19
NO.	BY	REVISIONS/SUBMISSIONS	YYYY-MM-DD

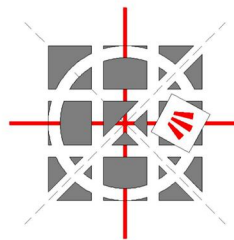

COLBOURNE & KEMBEL,
ARCHITECTS INC.

13RD ARLINGTON PARK PLACE
KINGSTON, ONTARIO K7M 8M8
TEL: 613-364-2240
info@ckai.ca www.ckai.ca


PROJECT
NICHOLAS APARTMENTS

31 NICHOLAS STREET,
PICKTON ON, K0K 2T0

DRAWING
ELEVATIONS



SCALE
As indicated

PROFESSIONAL SEAL ONTARIO ASSOCIATION OF ARCHITECTS Rhonda Horne - M. Eng. RHONDA LORRAINE HORNE-MCGOWAY LICENCE 8075	DRAWN CBB/ZB CHECKED TB REVIEWED RHM	DATE OCT. 2024 PRINTED 2026-09-26 DRAWING NO. PROJECT NO. 24012	328
--	---	---	-----

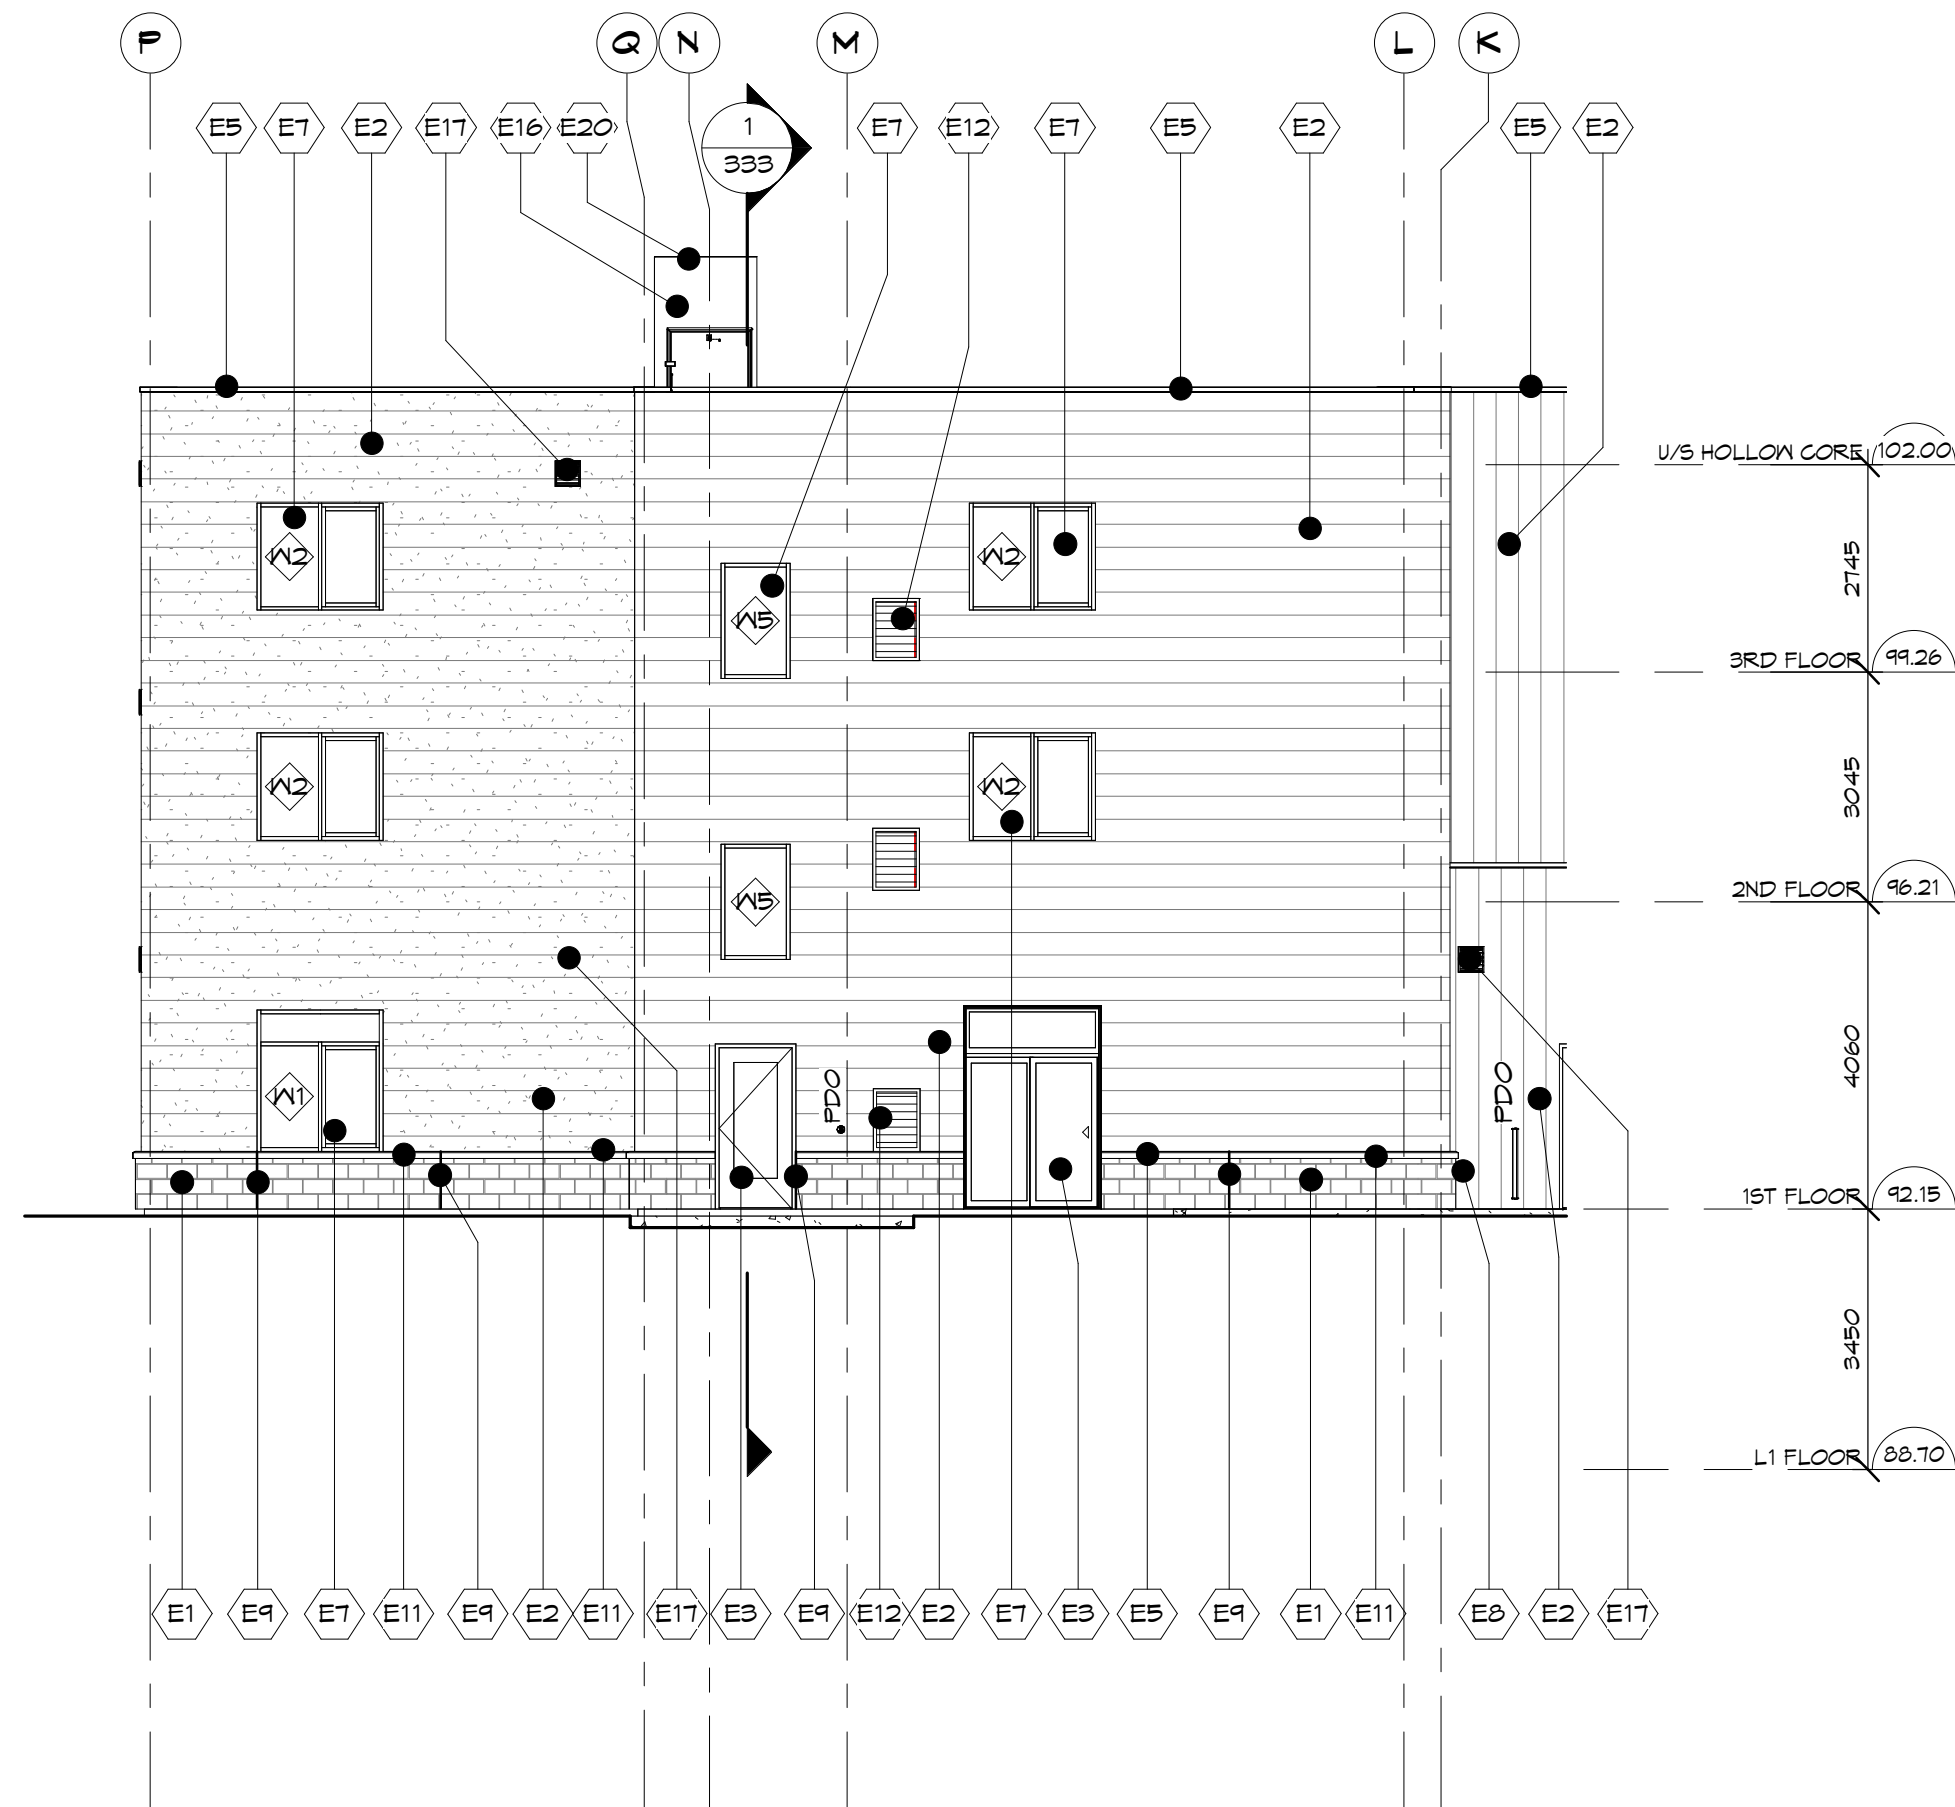



1 EAST ELEVATION @ SOUTH WING

SCALE: 1 : 100

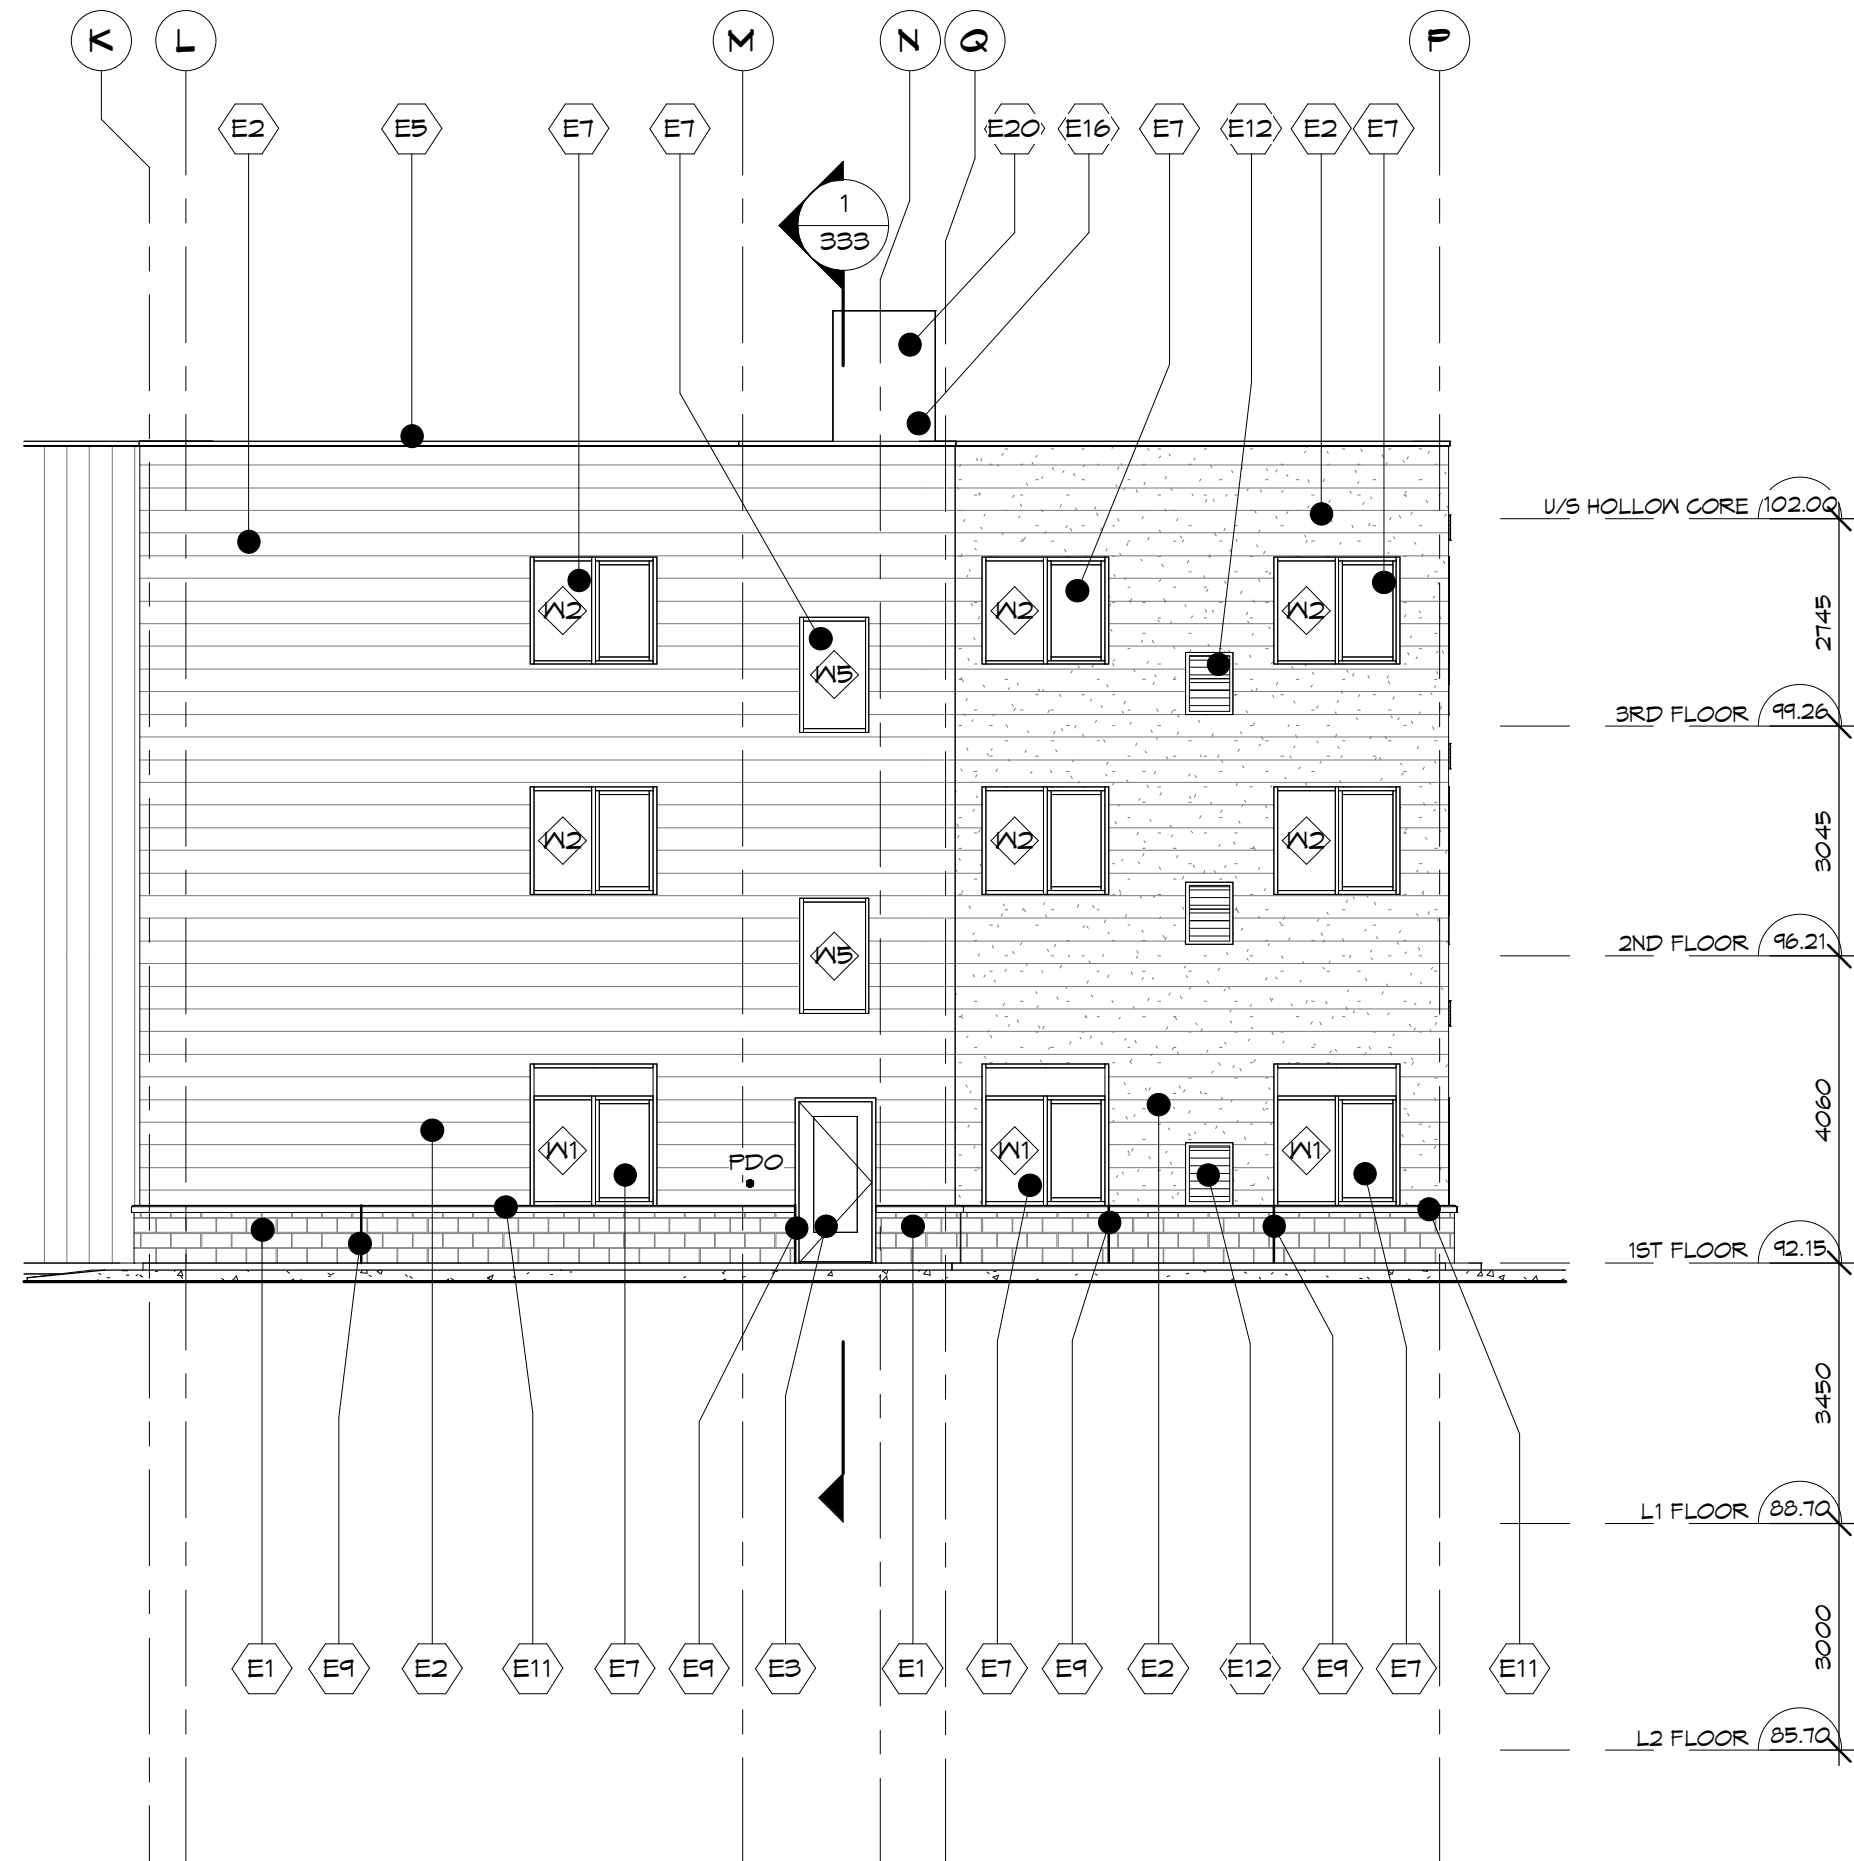 


2 WEST ELEVATION @ SOUTH WING

SCALE: 1 : 100

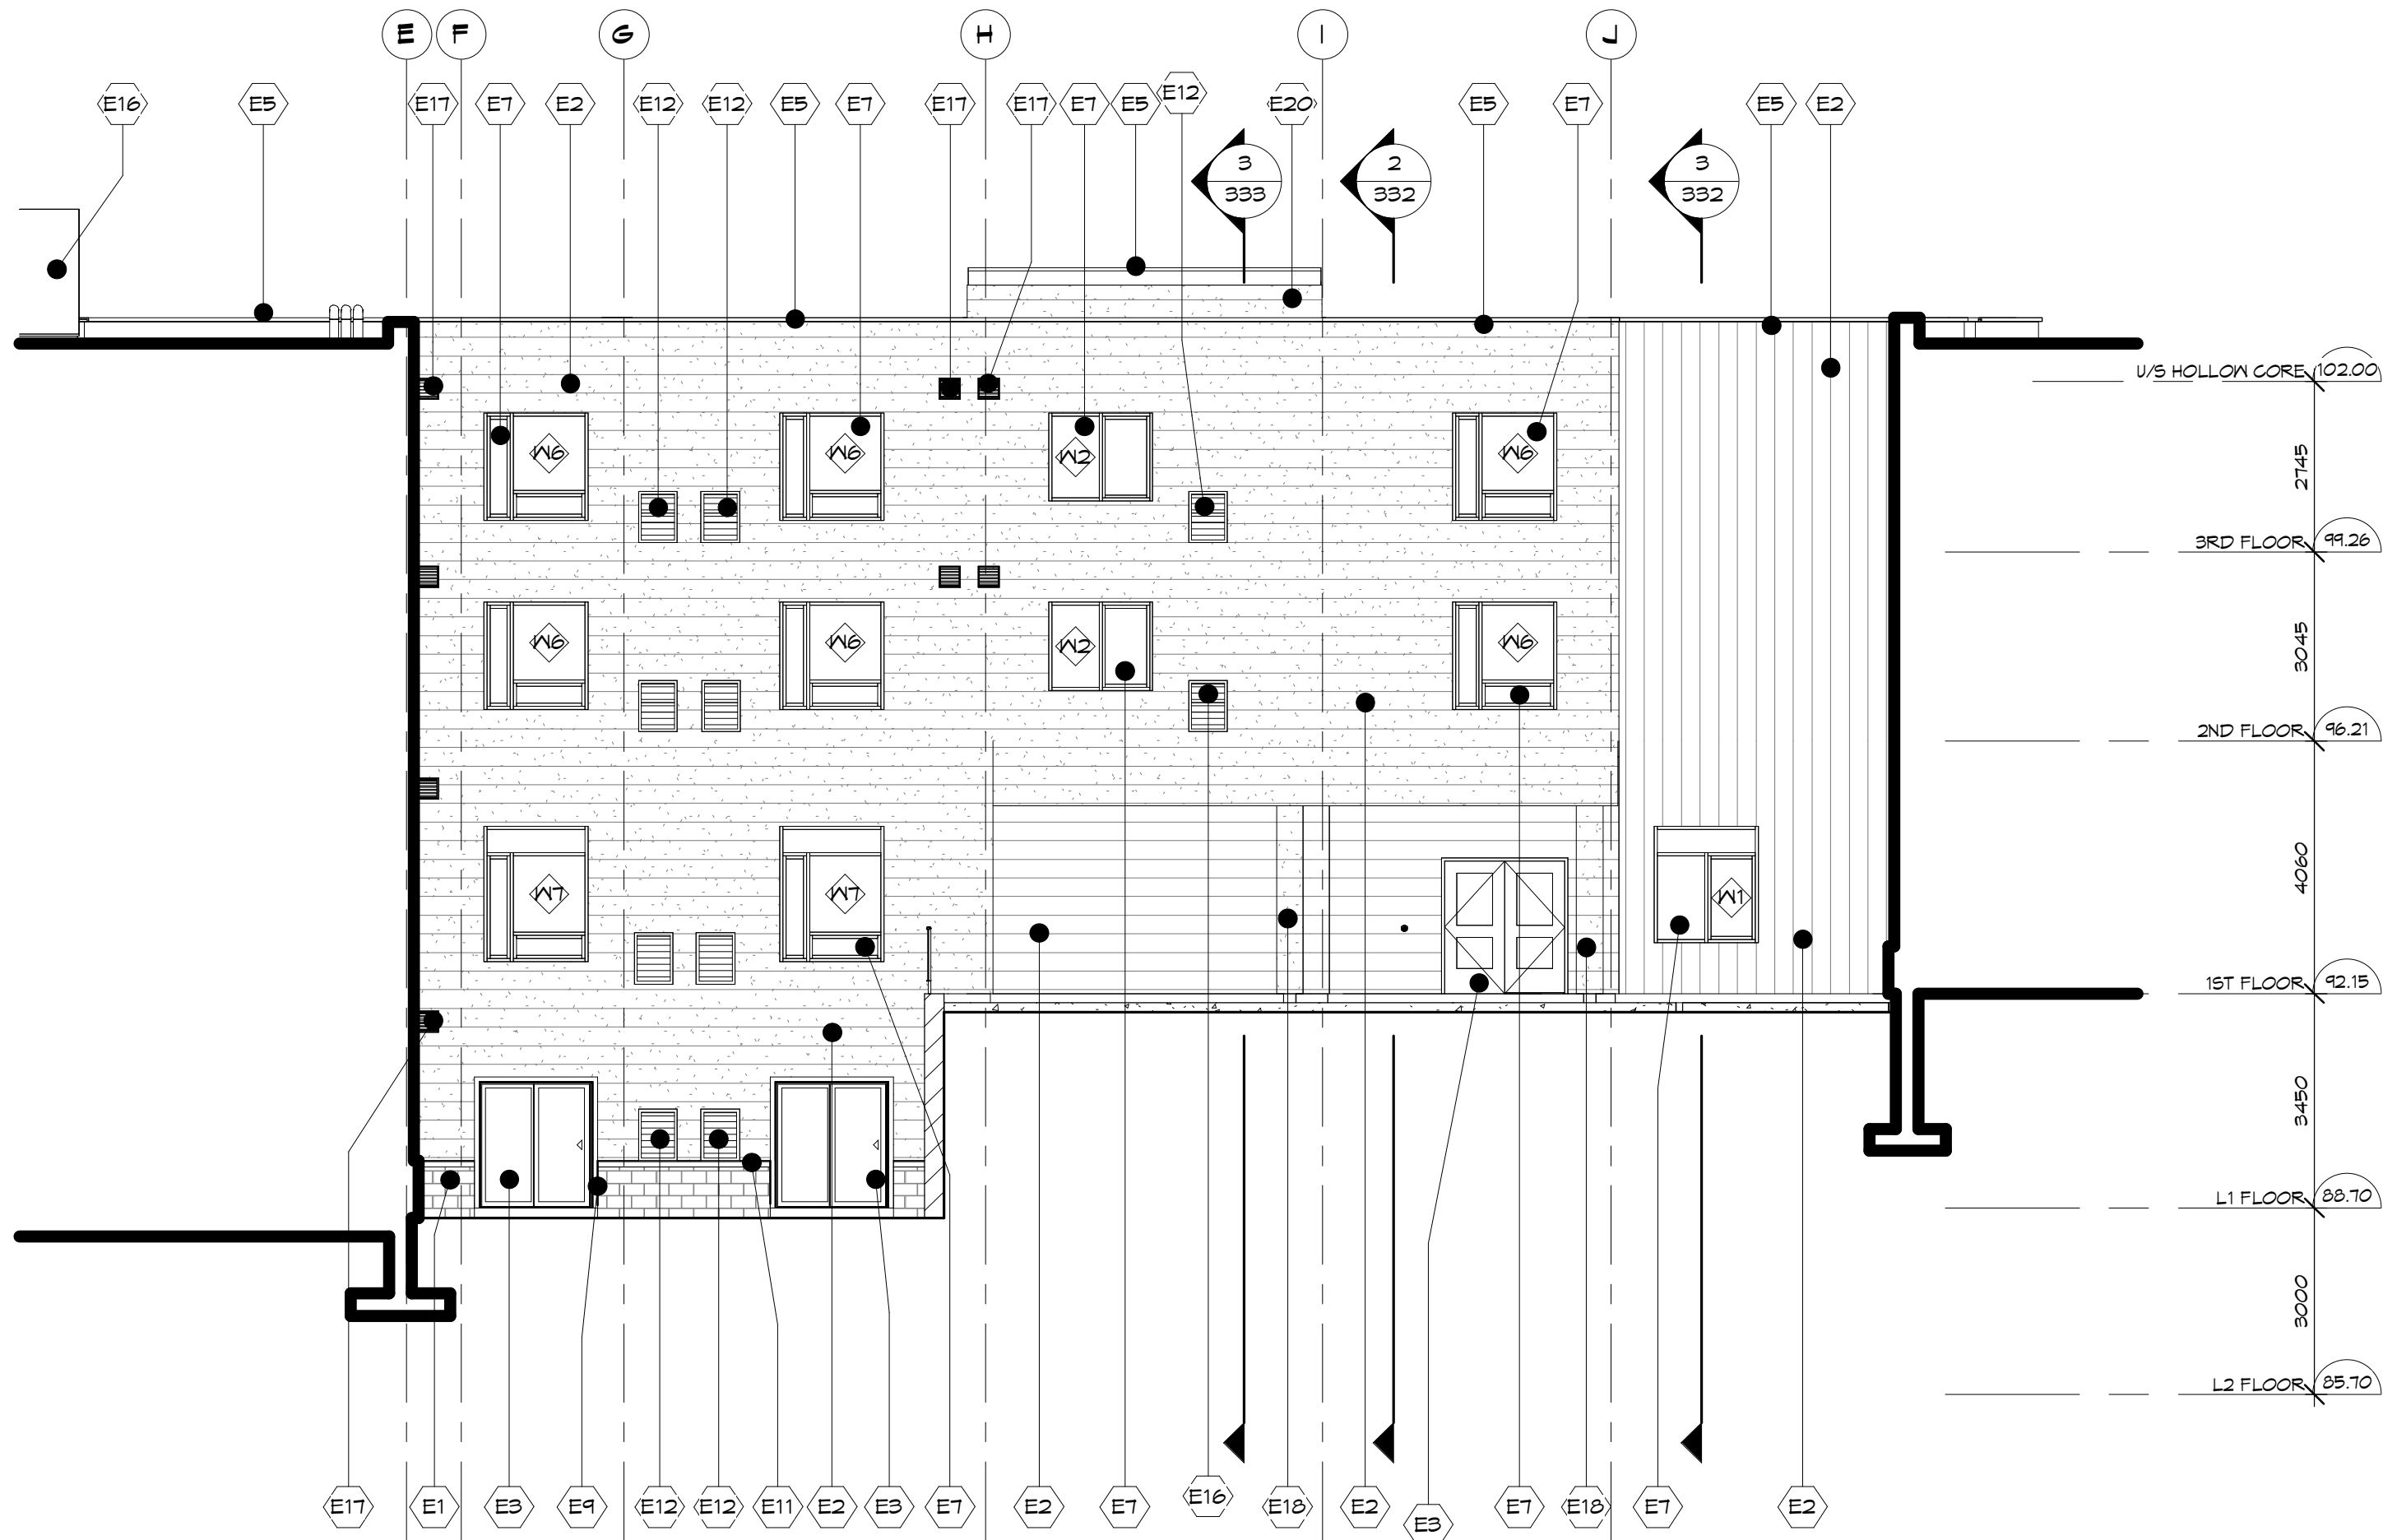 


3 WEST ELEVATION @ EAST WING

SCALE: 1 : 100

 

NOTES

COPYRIGHT
THIS DRAWING AND DESIGN ARE THE COPYRIGHT PROPERTY OF COLBOURNE & KEMBEL ARCHITECTS INC. AND MUST NOT BE COPIED, REPRODUCED, OR DISTRIBUTED IN WHOLE OR IN PART WITHOUT THE EXPRESS WRITTEN CONSENT OF THE ARCHITECT. ISSUED COPIES MUST BE RETURNED TO THE ARCHITECT UPON COMPLETION.
DRAWINGS MUST NOT BE SCALED. VERIFY DIMENSIONS ON SITE

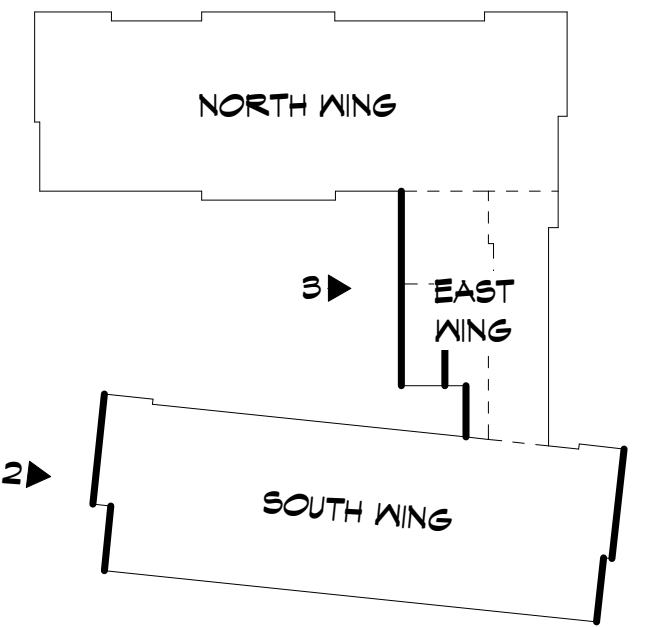


SIDING LEGEND

- HORIZONTAL SIDING - CAMBRIDGE WHITE
- HORIZONTAL SIDING - REGENT GREY
- VERTICAL SIDING - GRAPHITE

ELEVATION NOTES

- E1 MASONRY VENEER
- E2 SIDING (REFER TO SIDING LEGEND FOR DIRECTION AND COLOUR)
- E3 ALUMINUM DOOR WITH SEALED INSULATING GLASS
- E4 HOLLOW METAL DOOR AND FRAME
- E5 PREFINISHED METAL FLASHING
- E6 STOREFRONT WITH SEALED INSULATING GLASS
- E7 PREFINISHED ALUMINUM WINDOW WITH SEALED INSULATING GLASS
- E8 FIRE DEPARTMENT CONNECTION
- E9 CONTROL JOINT
- E10 GAS LINE AND METER
- E11 PRECAST CONCRETE SILL
- E12 PREFINISHED ALUMINUM LOUVRE, TO MATCH SIDING COLOUR
- E13 MECHANICAL UNIT, REFER TO MECHANICAL
- E14 EXHAUST FAN
- E15 COLUMN, REFER TO STRUCTURAL
- E16 PREFINISHED METAL SOFFIT
- E17 PER BY-LAW BUILDING HEIGHT EXCEPTIONS, A MECHANICAL PENTHOUSE OR ELEVATOR SHAFT MAY NOT PROJECT BEYOND THE MAXIMUM HEIGHT BY 5m
- E21 PREFINISHED METAL FLASHING EASY-TRIM

16	RHM	RE-ISSUED FOR SITE PLAN CONTROL	2026-09-14
9	RHM	ISSUED FOR PERMIT AND PRICING	2025-12-12
8	RHM	ISSUED FOR SITE PLAN CONTROL	2025-12-02
7	RHM	ISSUED FOR PERMIT	2025-11-14
6	RHM	ISSUED FOR MINOR VARIANCE	2025-12-14
NO.	BY	REVISIONS/SUBMISSIONS	YYYY-MM-DD

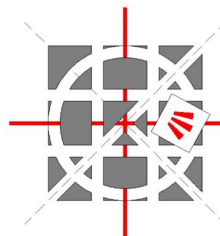

COLBOURNE & KEMBEL,
ARCHITECTS INC.

13RD ARLINGTON PARK PLACE
KINGSTON, ONTARIO K7M 8M8
TEL: 613-364-2240
info@ckai.ca www.ckai.ca


PROJECT
NICHOLAS APARTMENTS

31 NICHOLAS STREET,
PICTON ON, K0K 2T0

DRAWING
ELEVATIONS


SCALE
As indicated

PROFESSIONAL SEAL ONTARIO ASSOCIATION OF ARCHITECTS Rhonda Horne - M. Horne RHONDA LORRAINE HORNE-MCGOWAY LICENCE 6075	DRAWN CBB/ZB	DATE OCT. 2024
NOT FOR PERMIT OR CONSTRUCTION WITHOUT SEAL AND ISSUED NOTE	CHECKED TB	PRINTED 2026-09-26
	REVIEWED RHM	DRAWING NO. PROJECT NO. 24012
		329

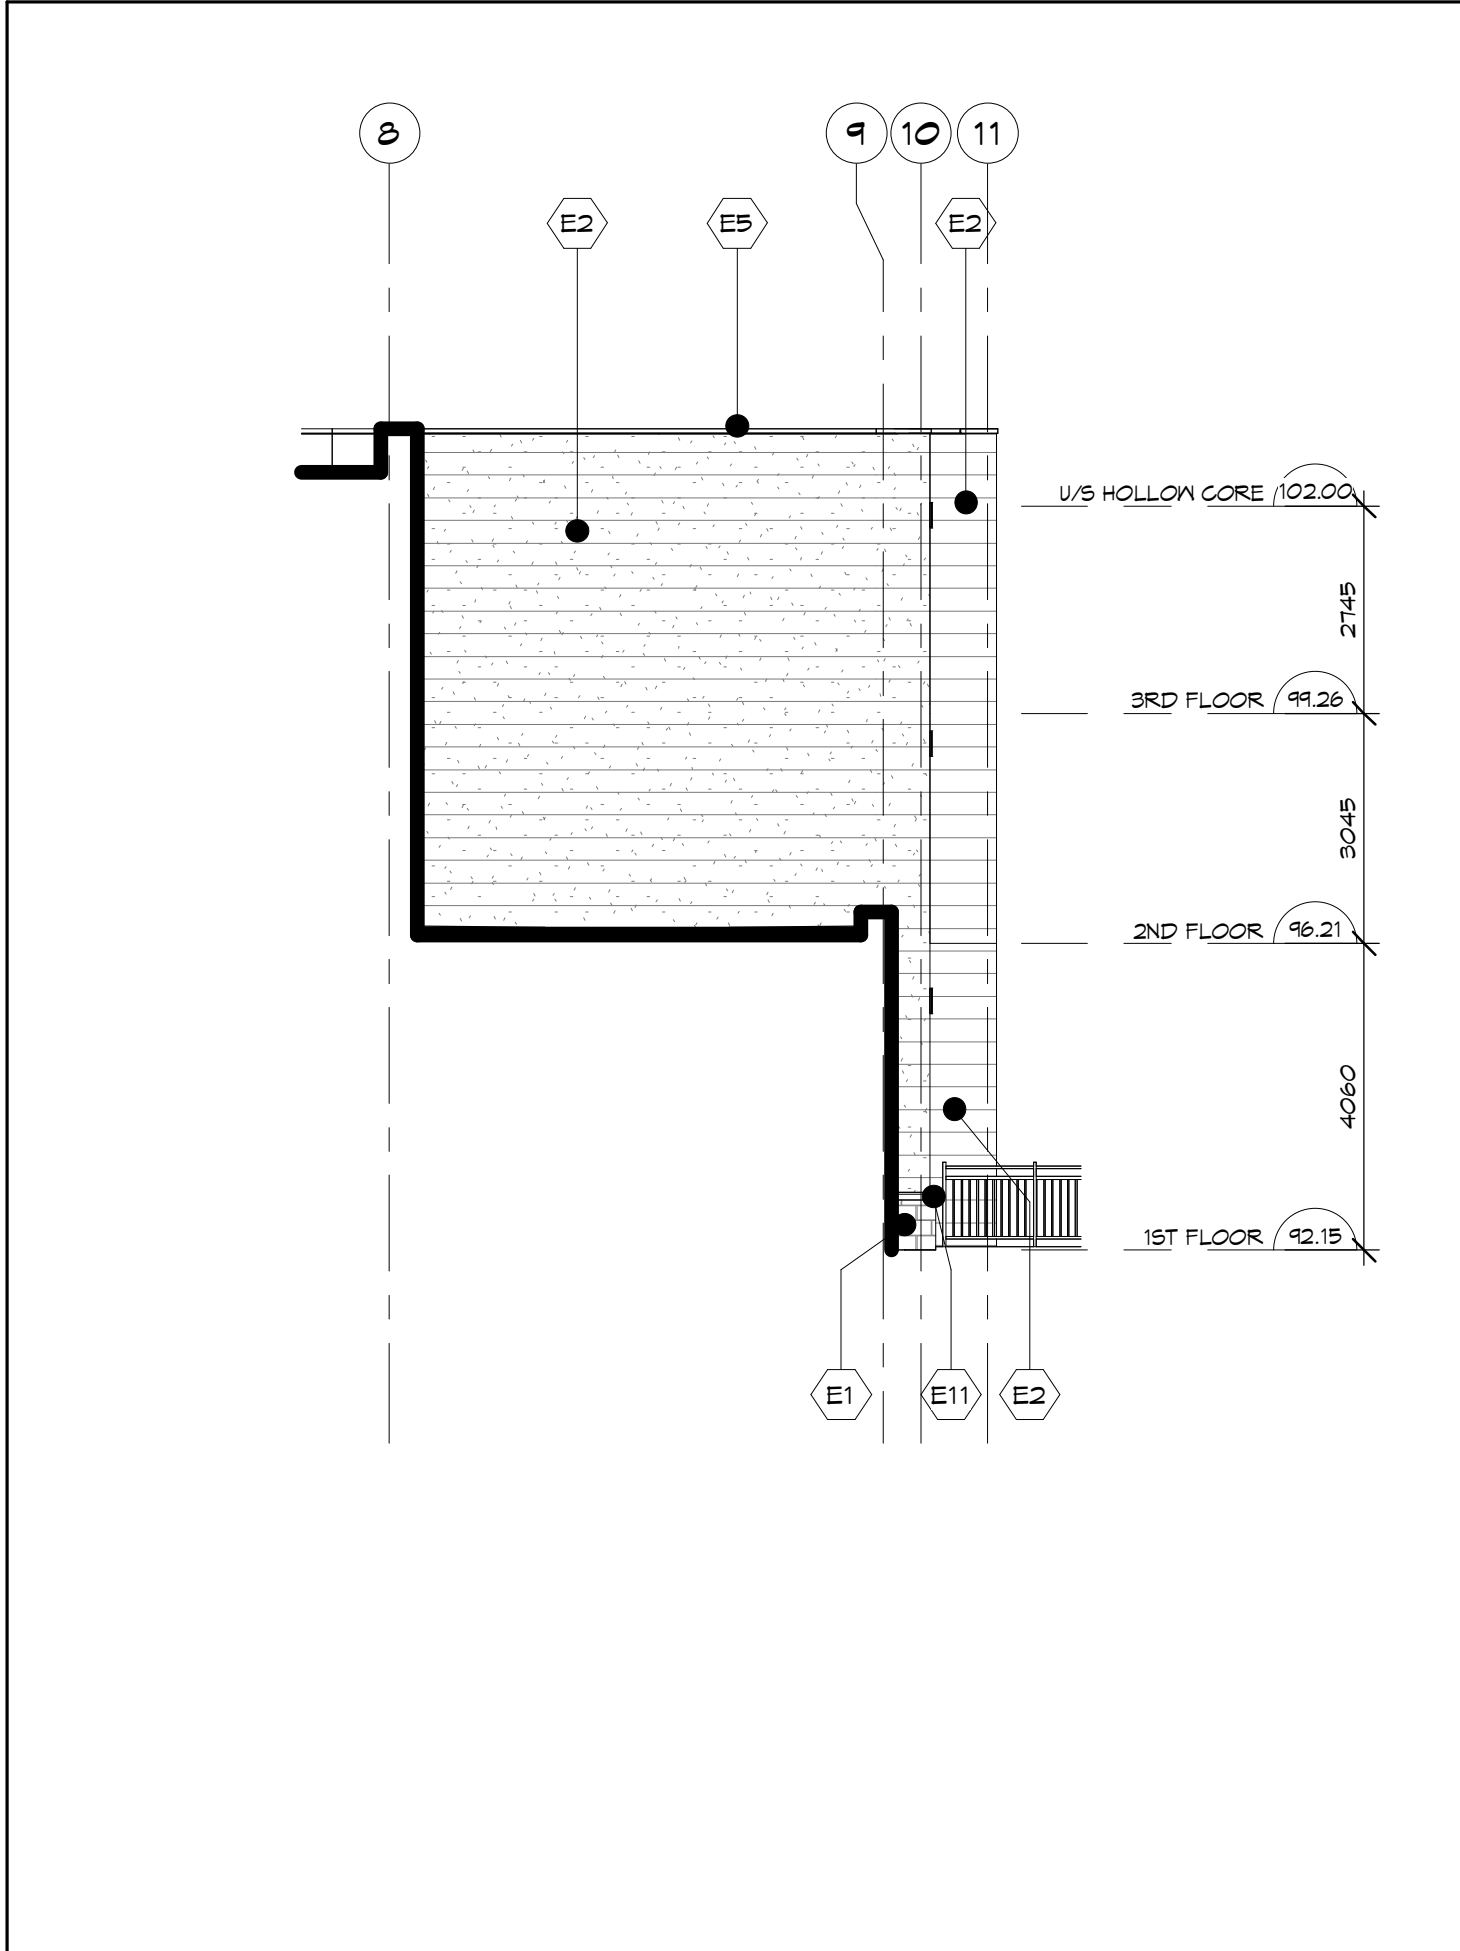


1 PARTIAL SOUTH ELEVATION @ N. WING

SCALE: 1 : 100

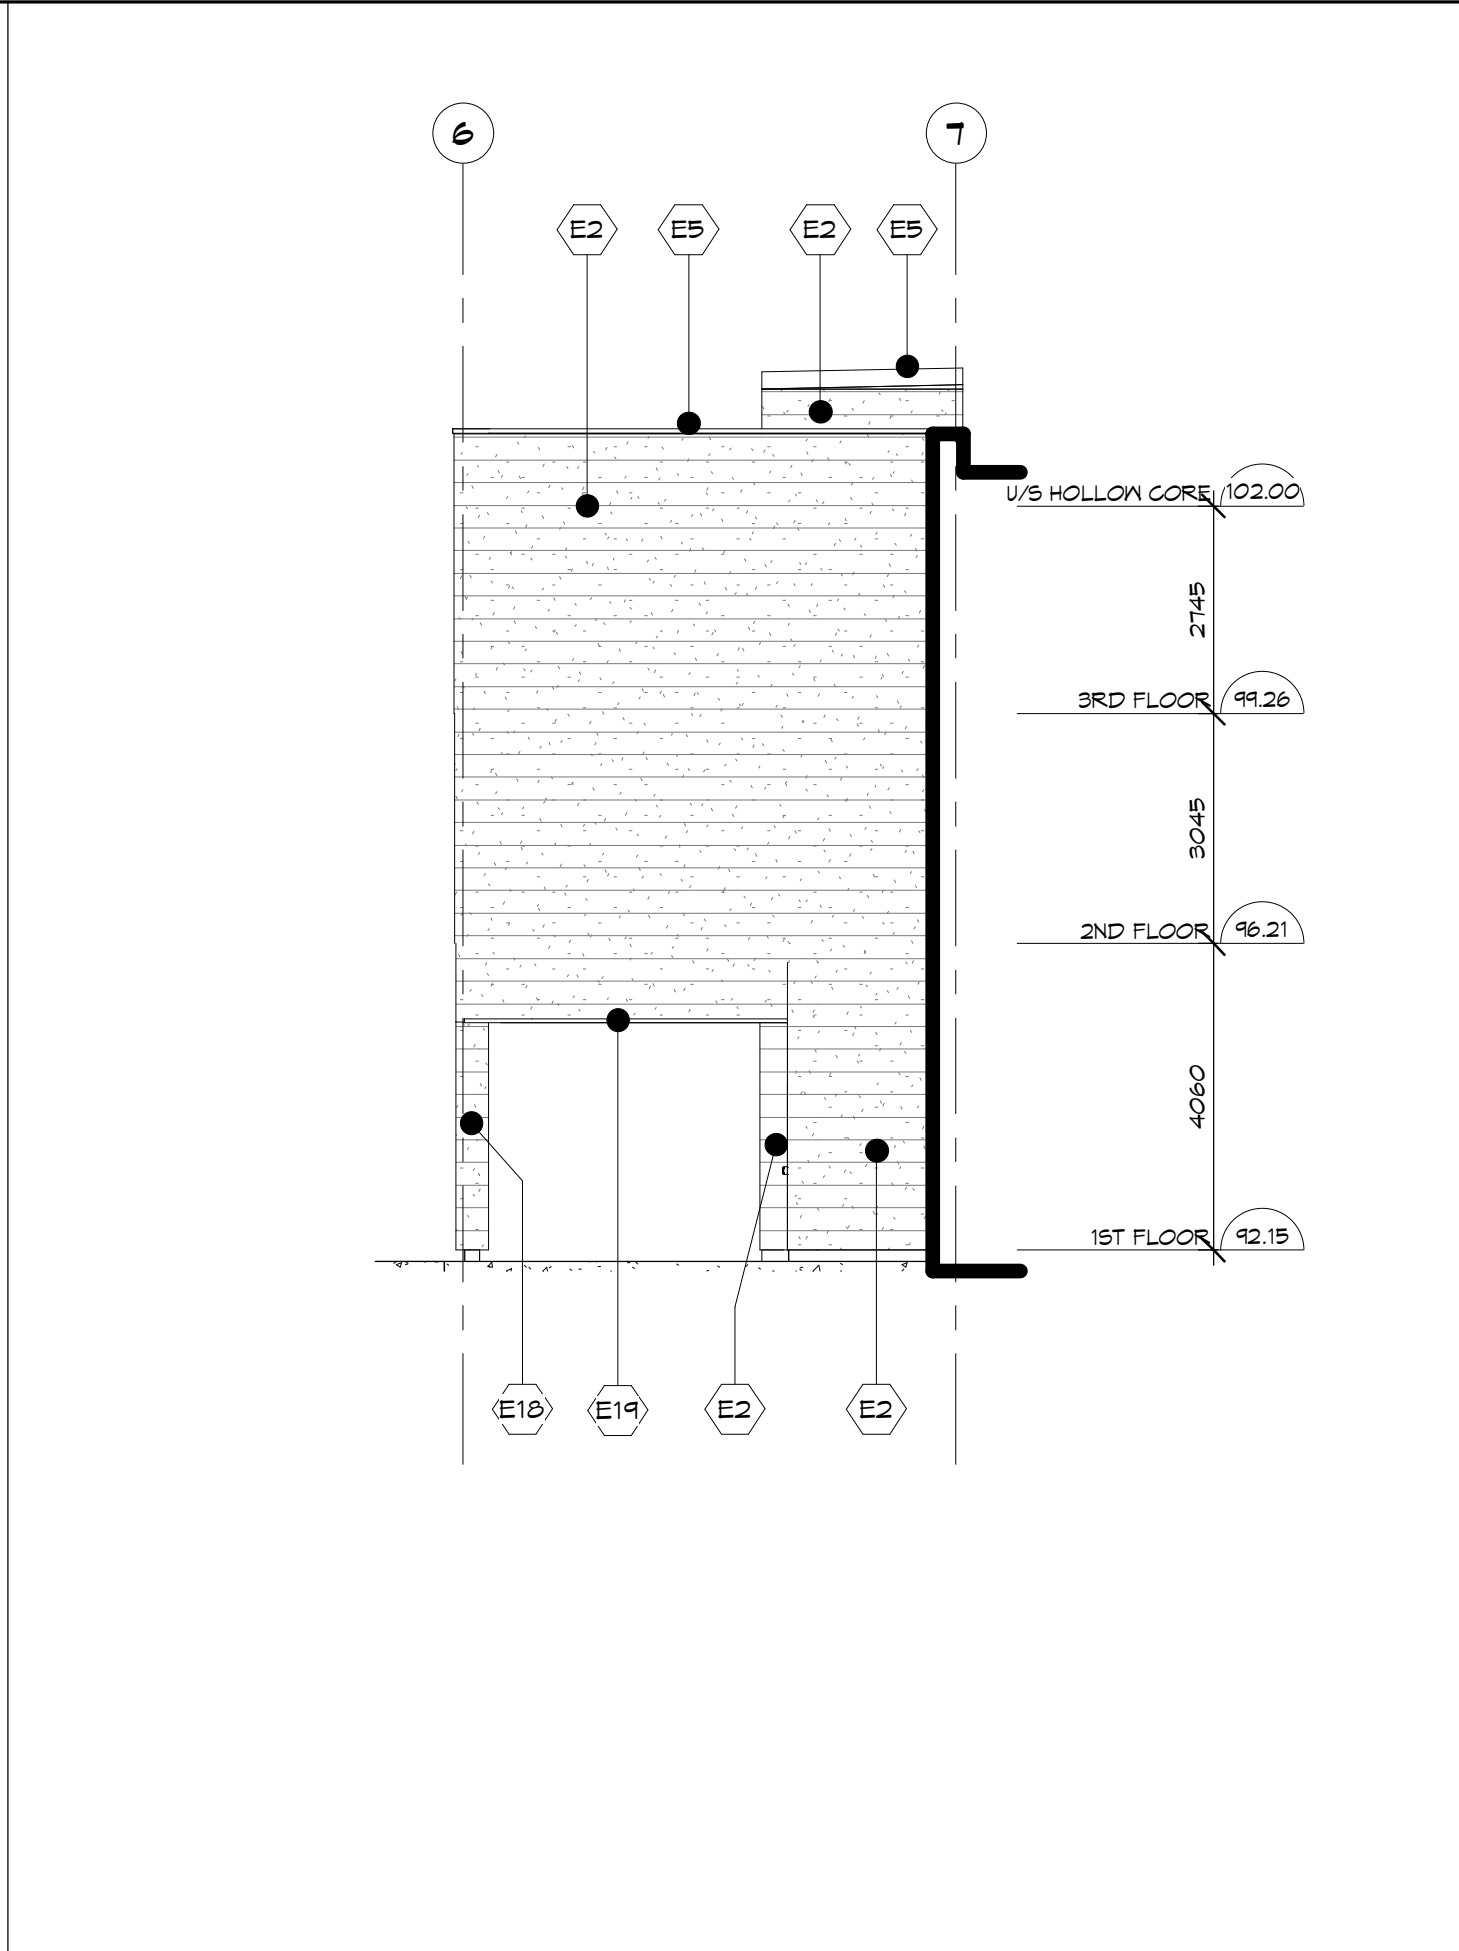


2 PARTIAL SOUTH ELEVATION @ E. WING

SCALE: 1 : 100

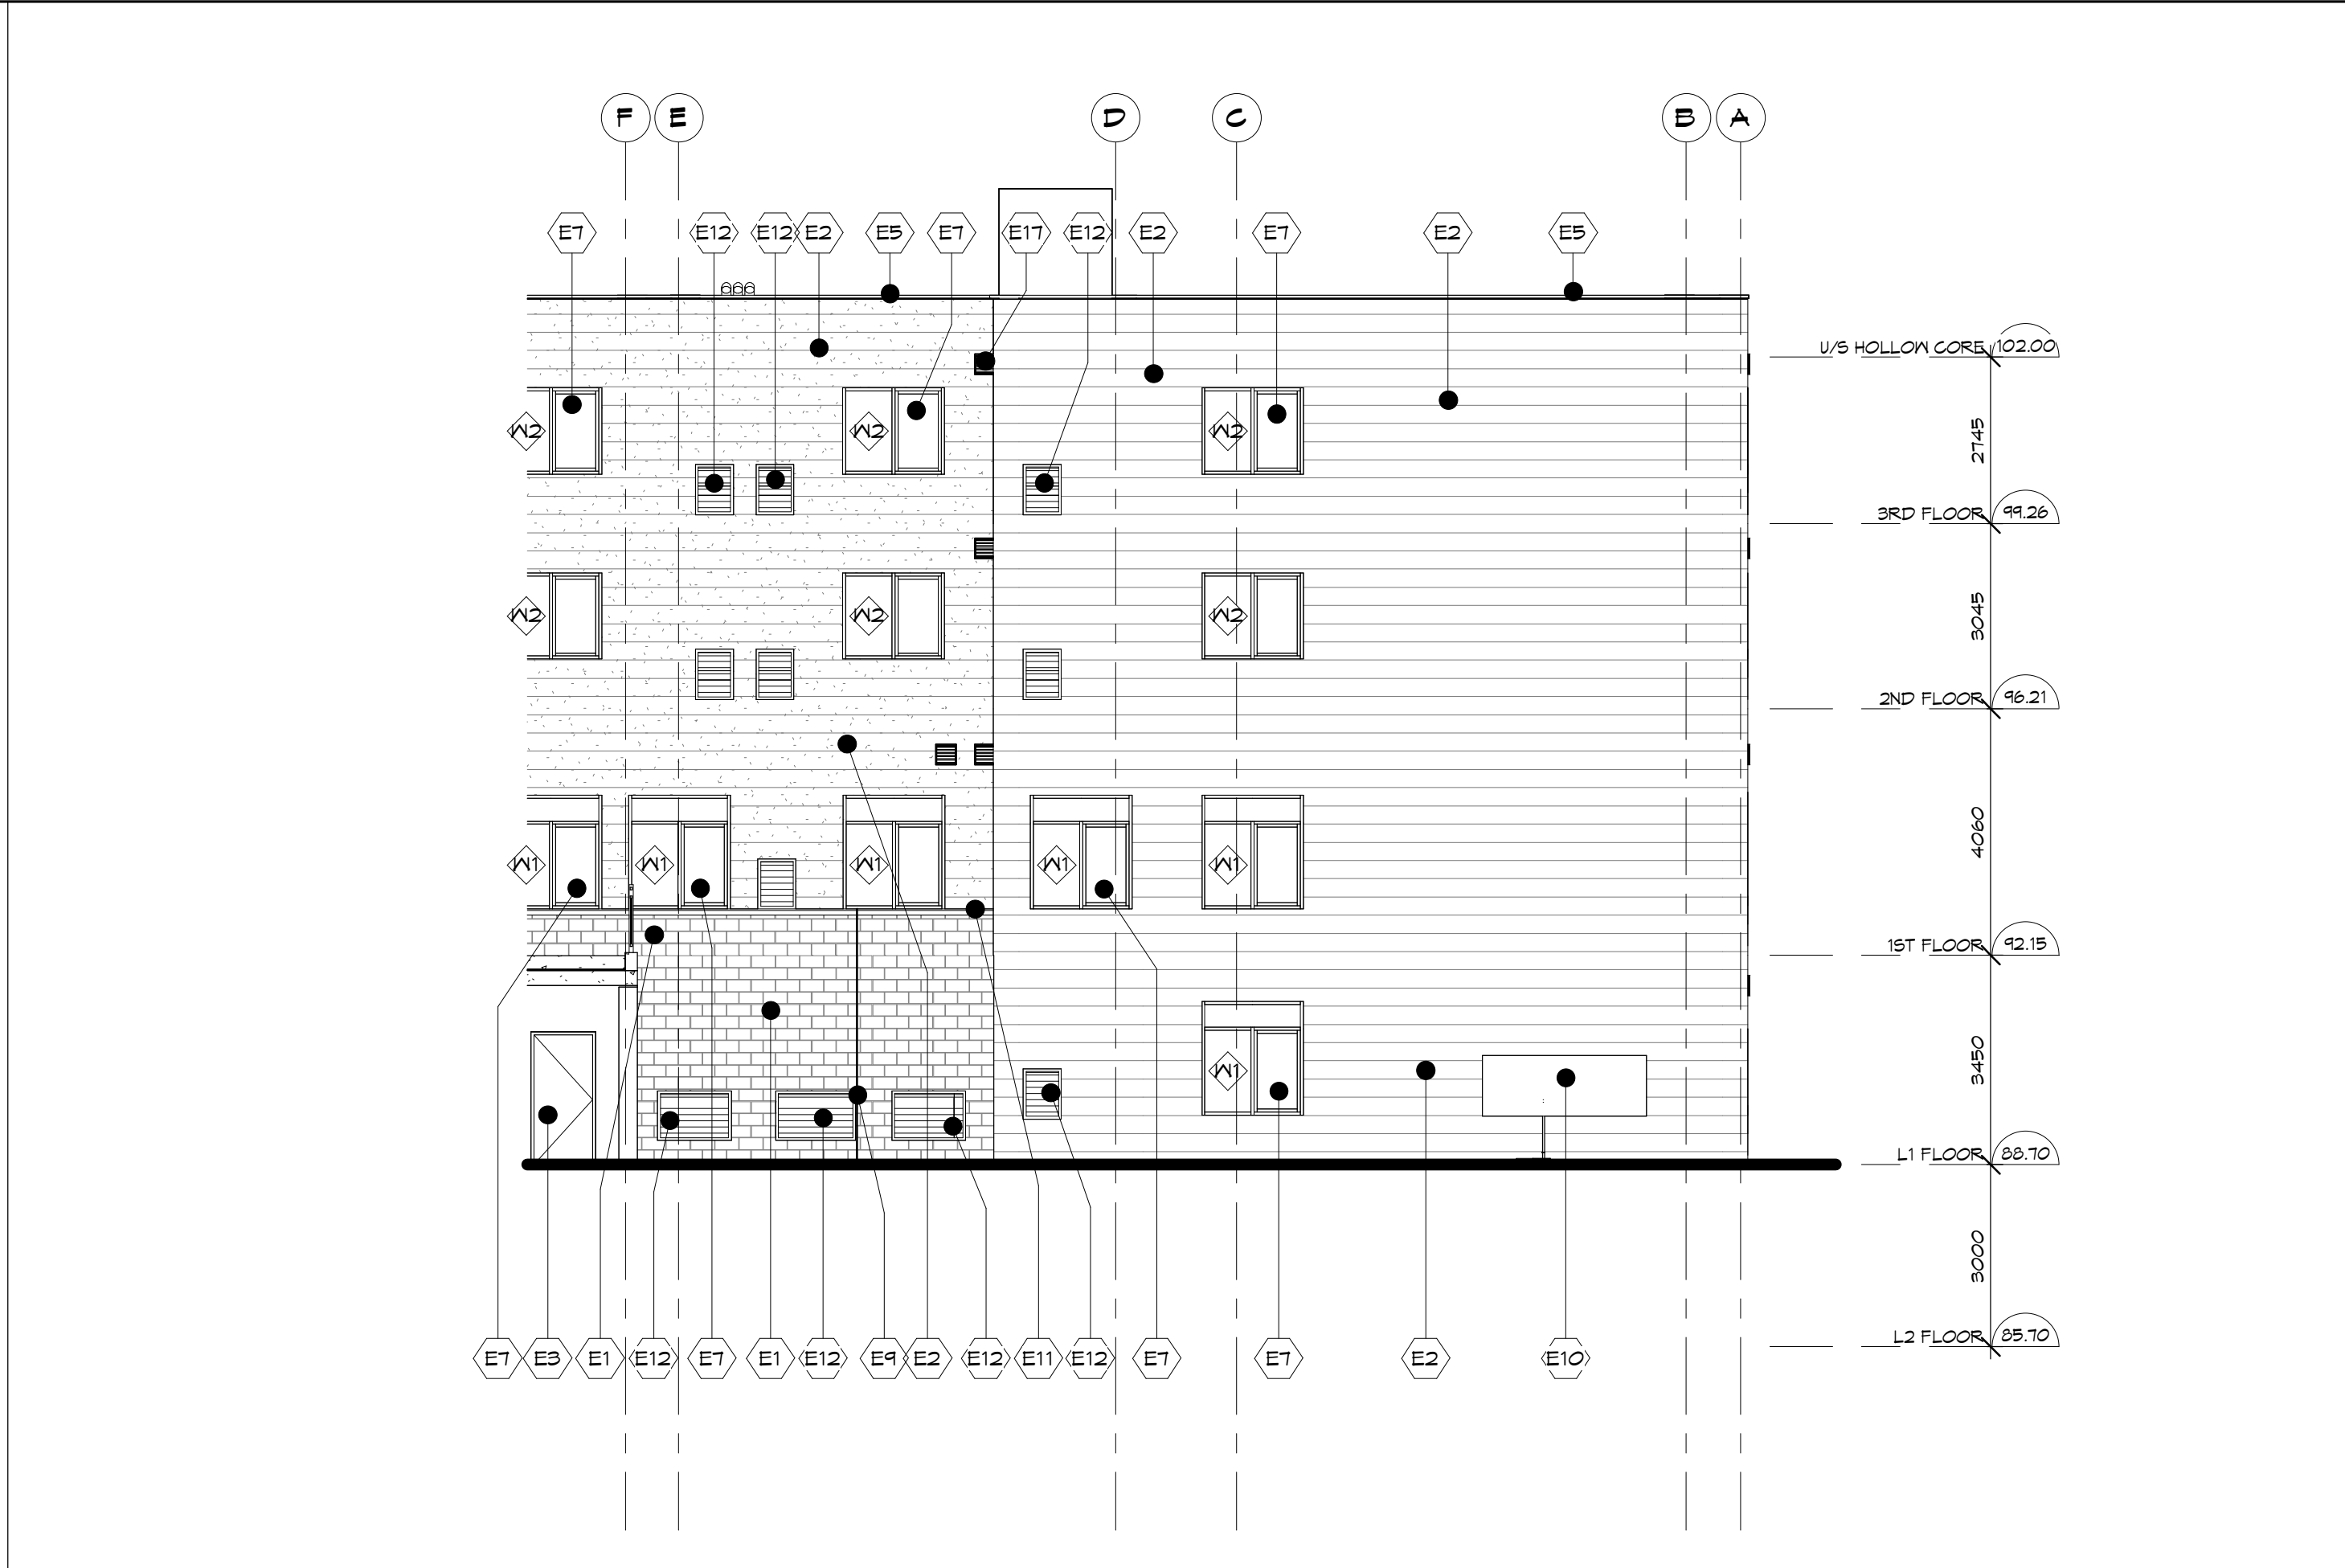


3 PARTIAL EAST ELEVATION @ N. WING

SCALE: 1 : 100

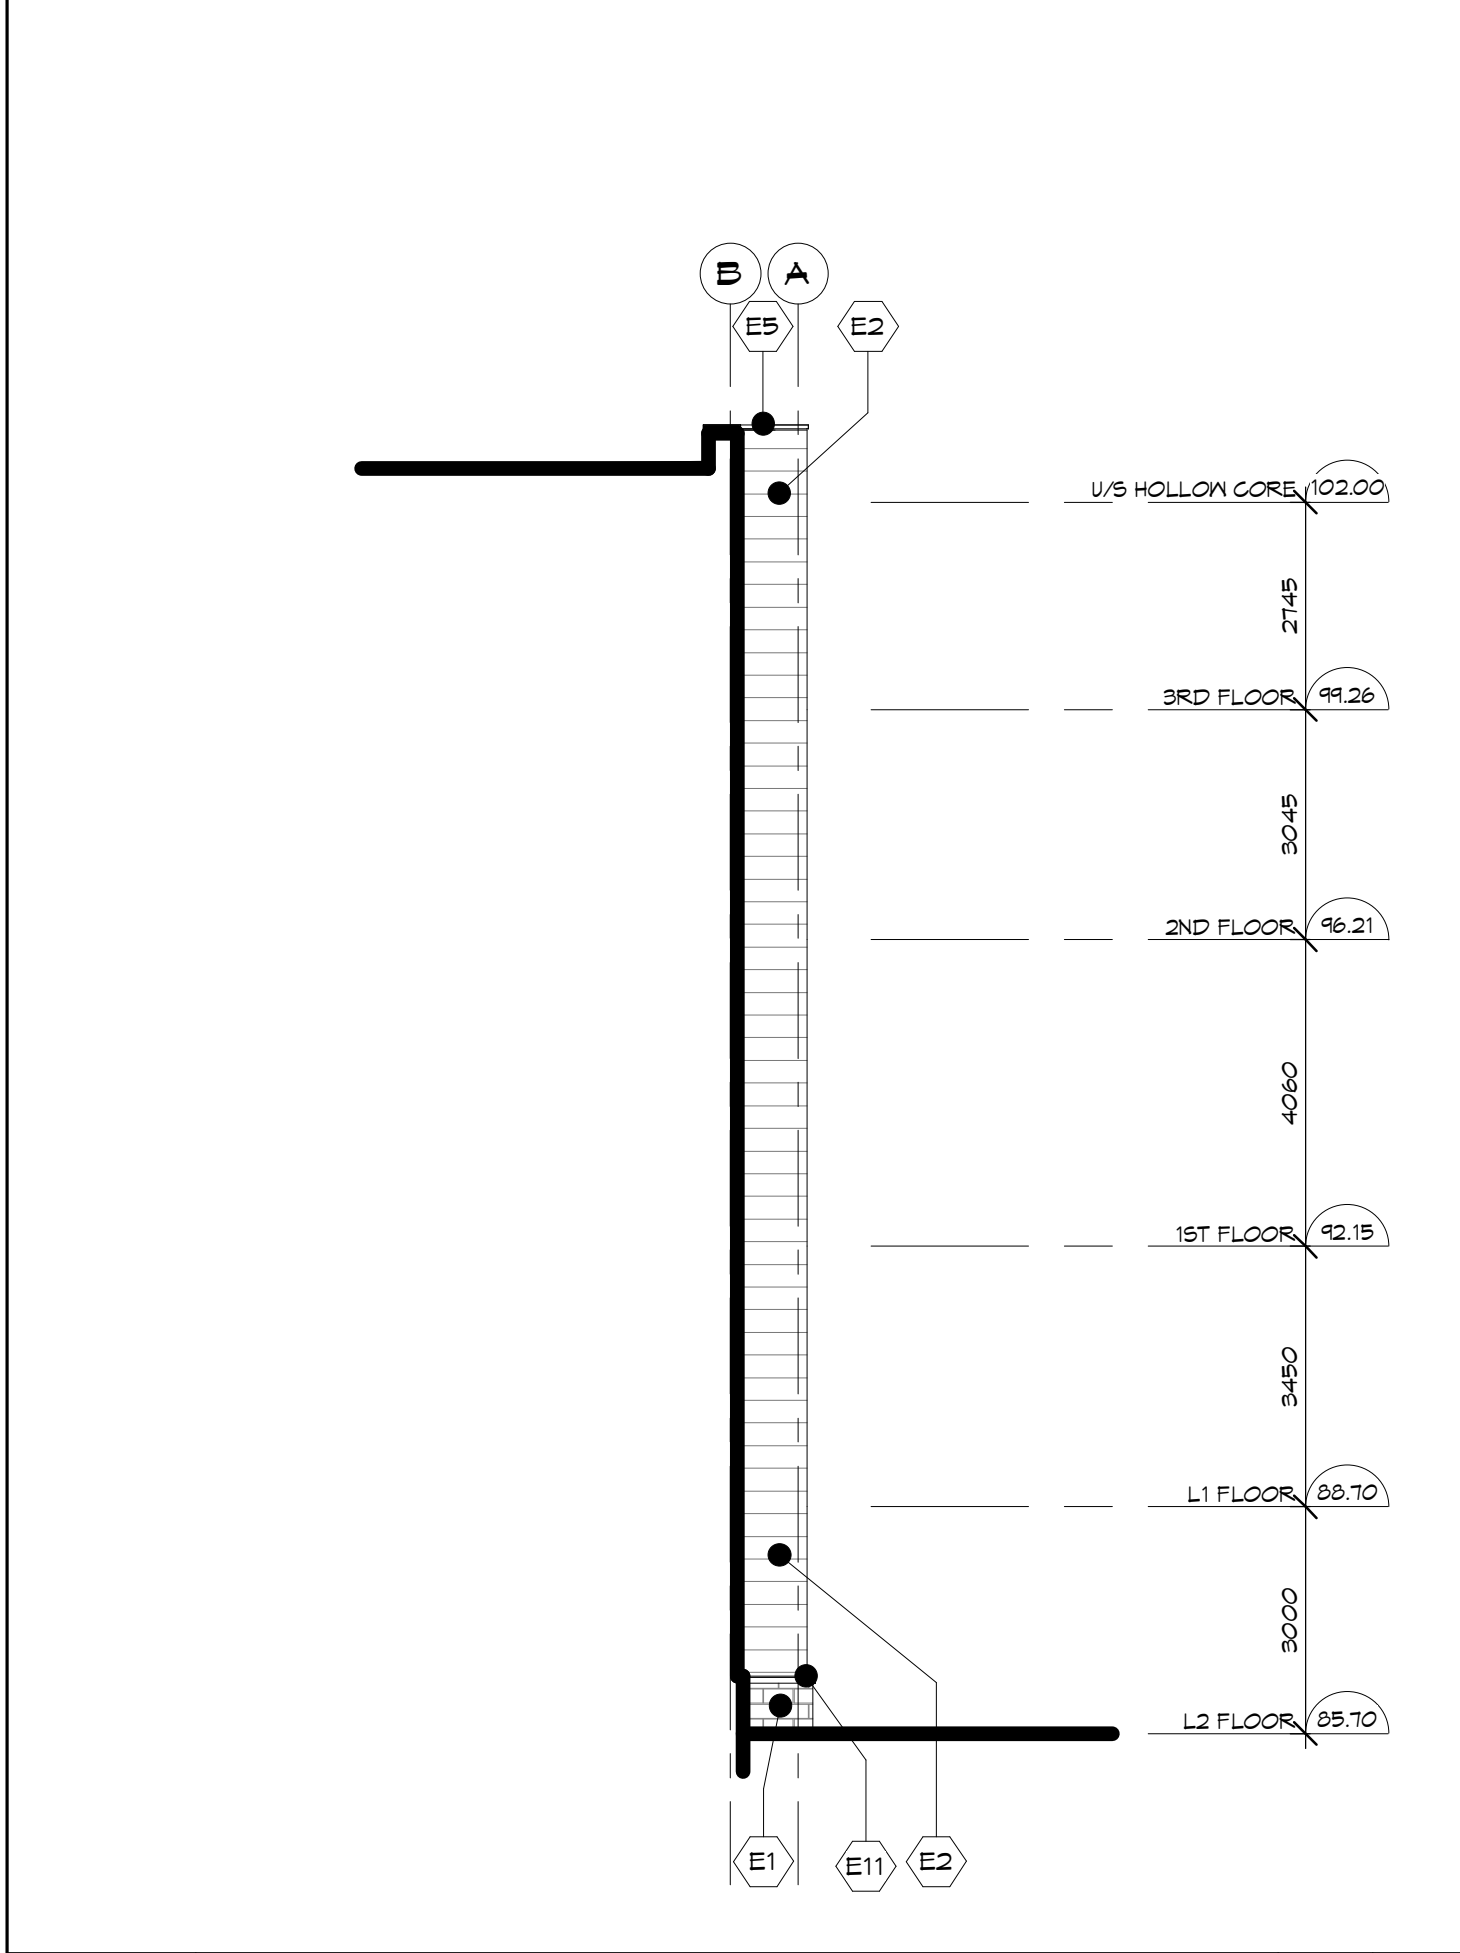


4 HIDDEN PARTIAL ELEVATION 1

SCALE: 1 : 100

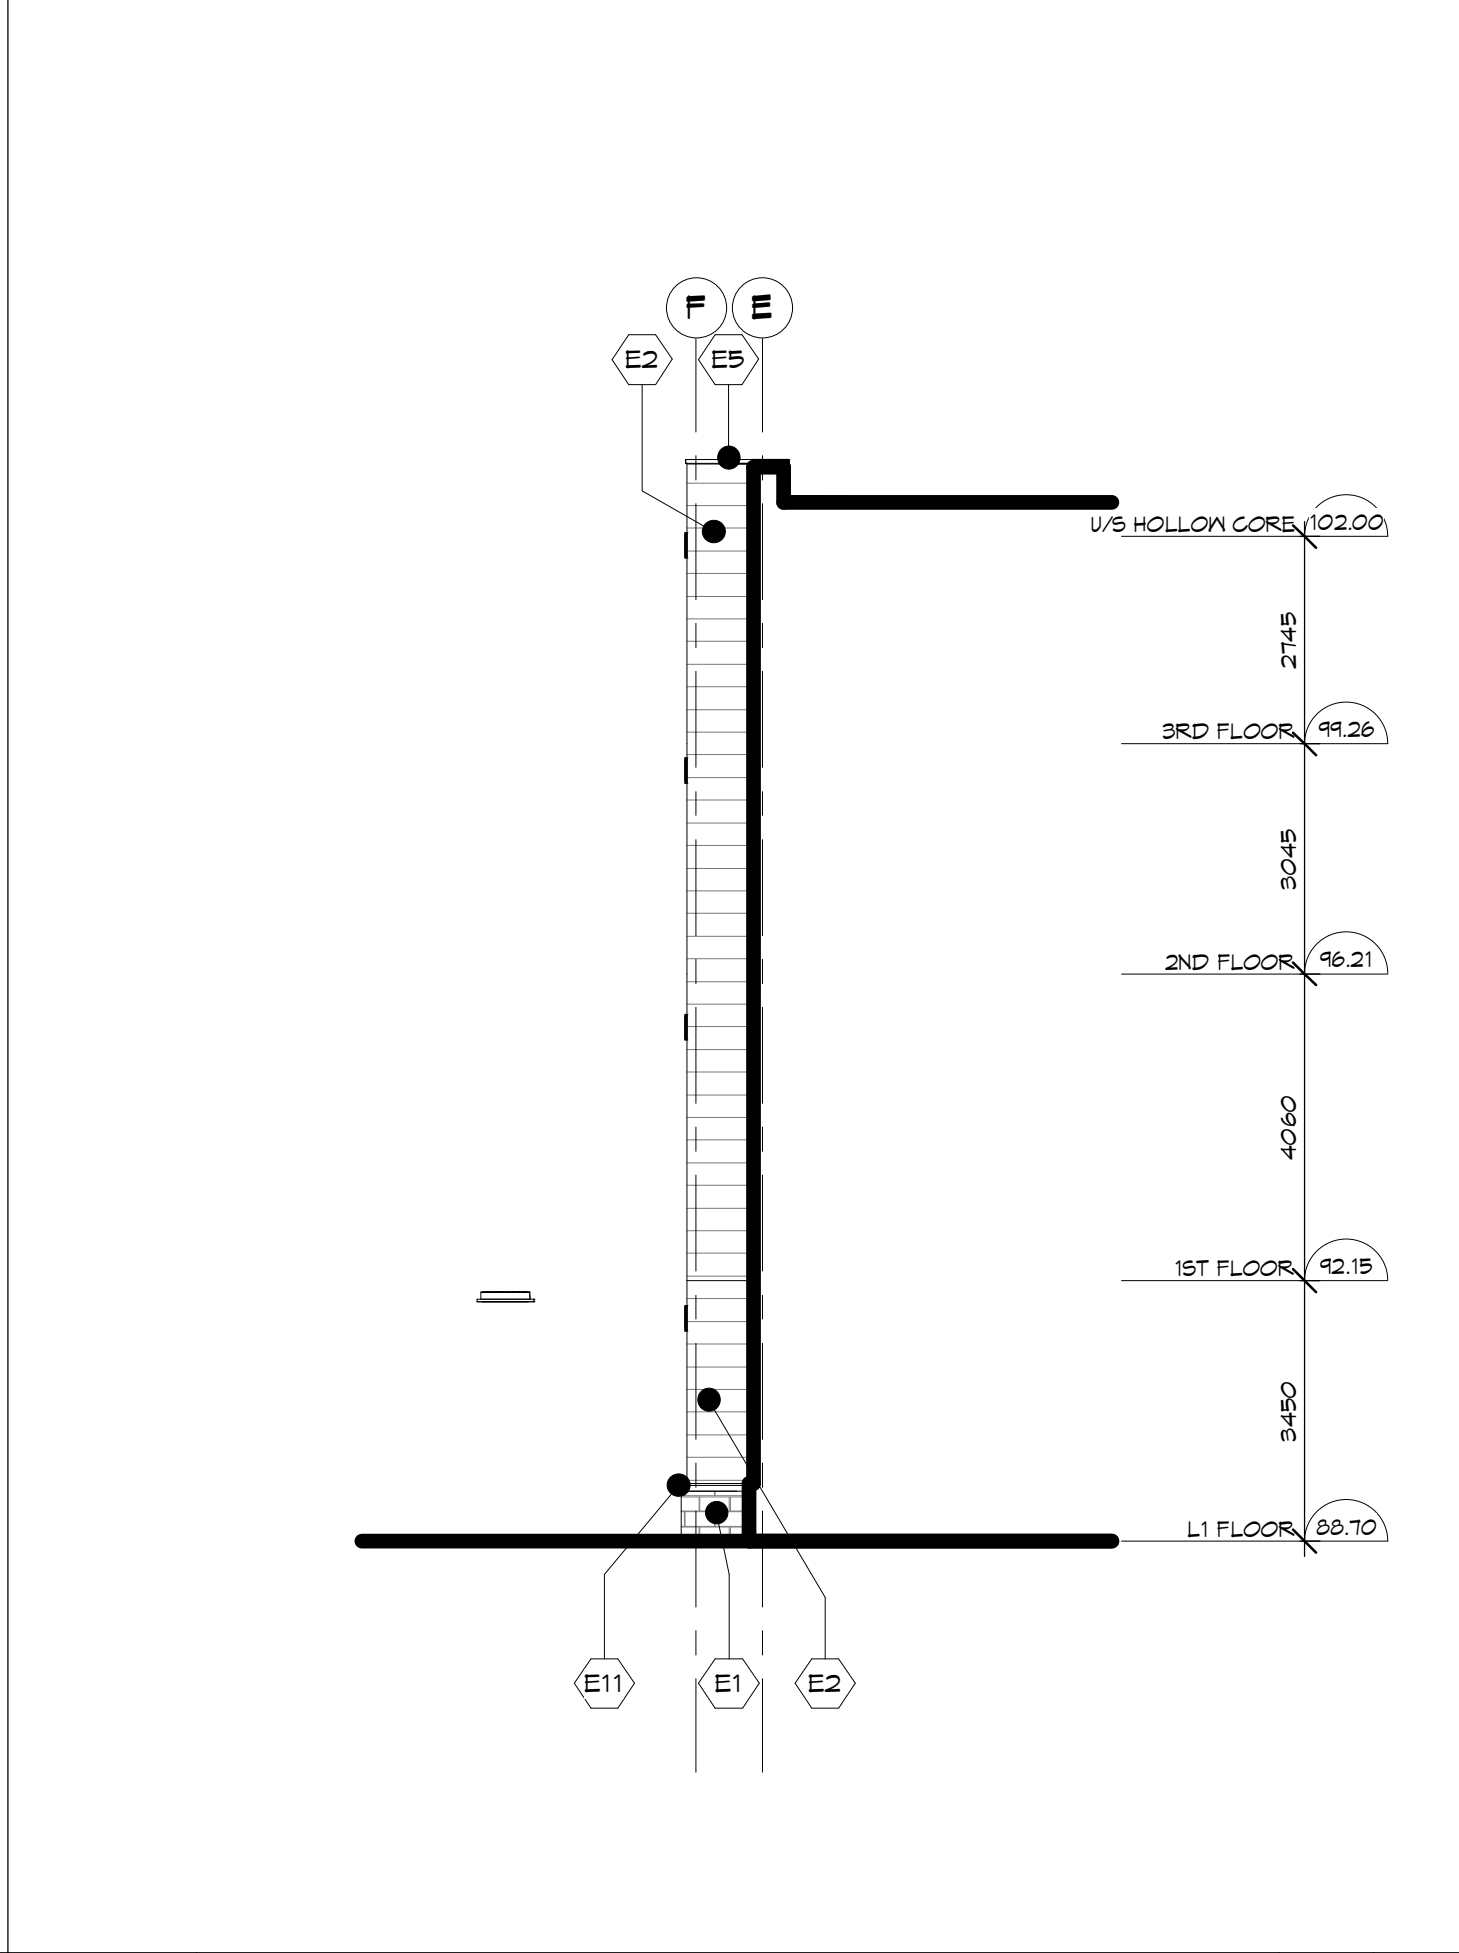

5 HIDDEN PARTIAL ELEVATION 2

SCALE: 1 : 100

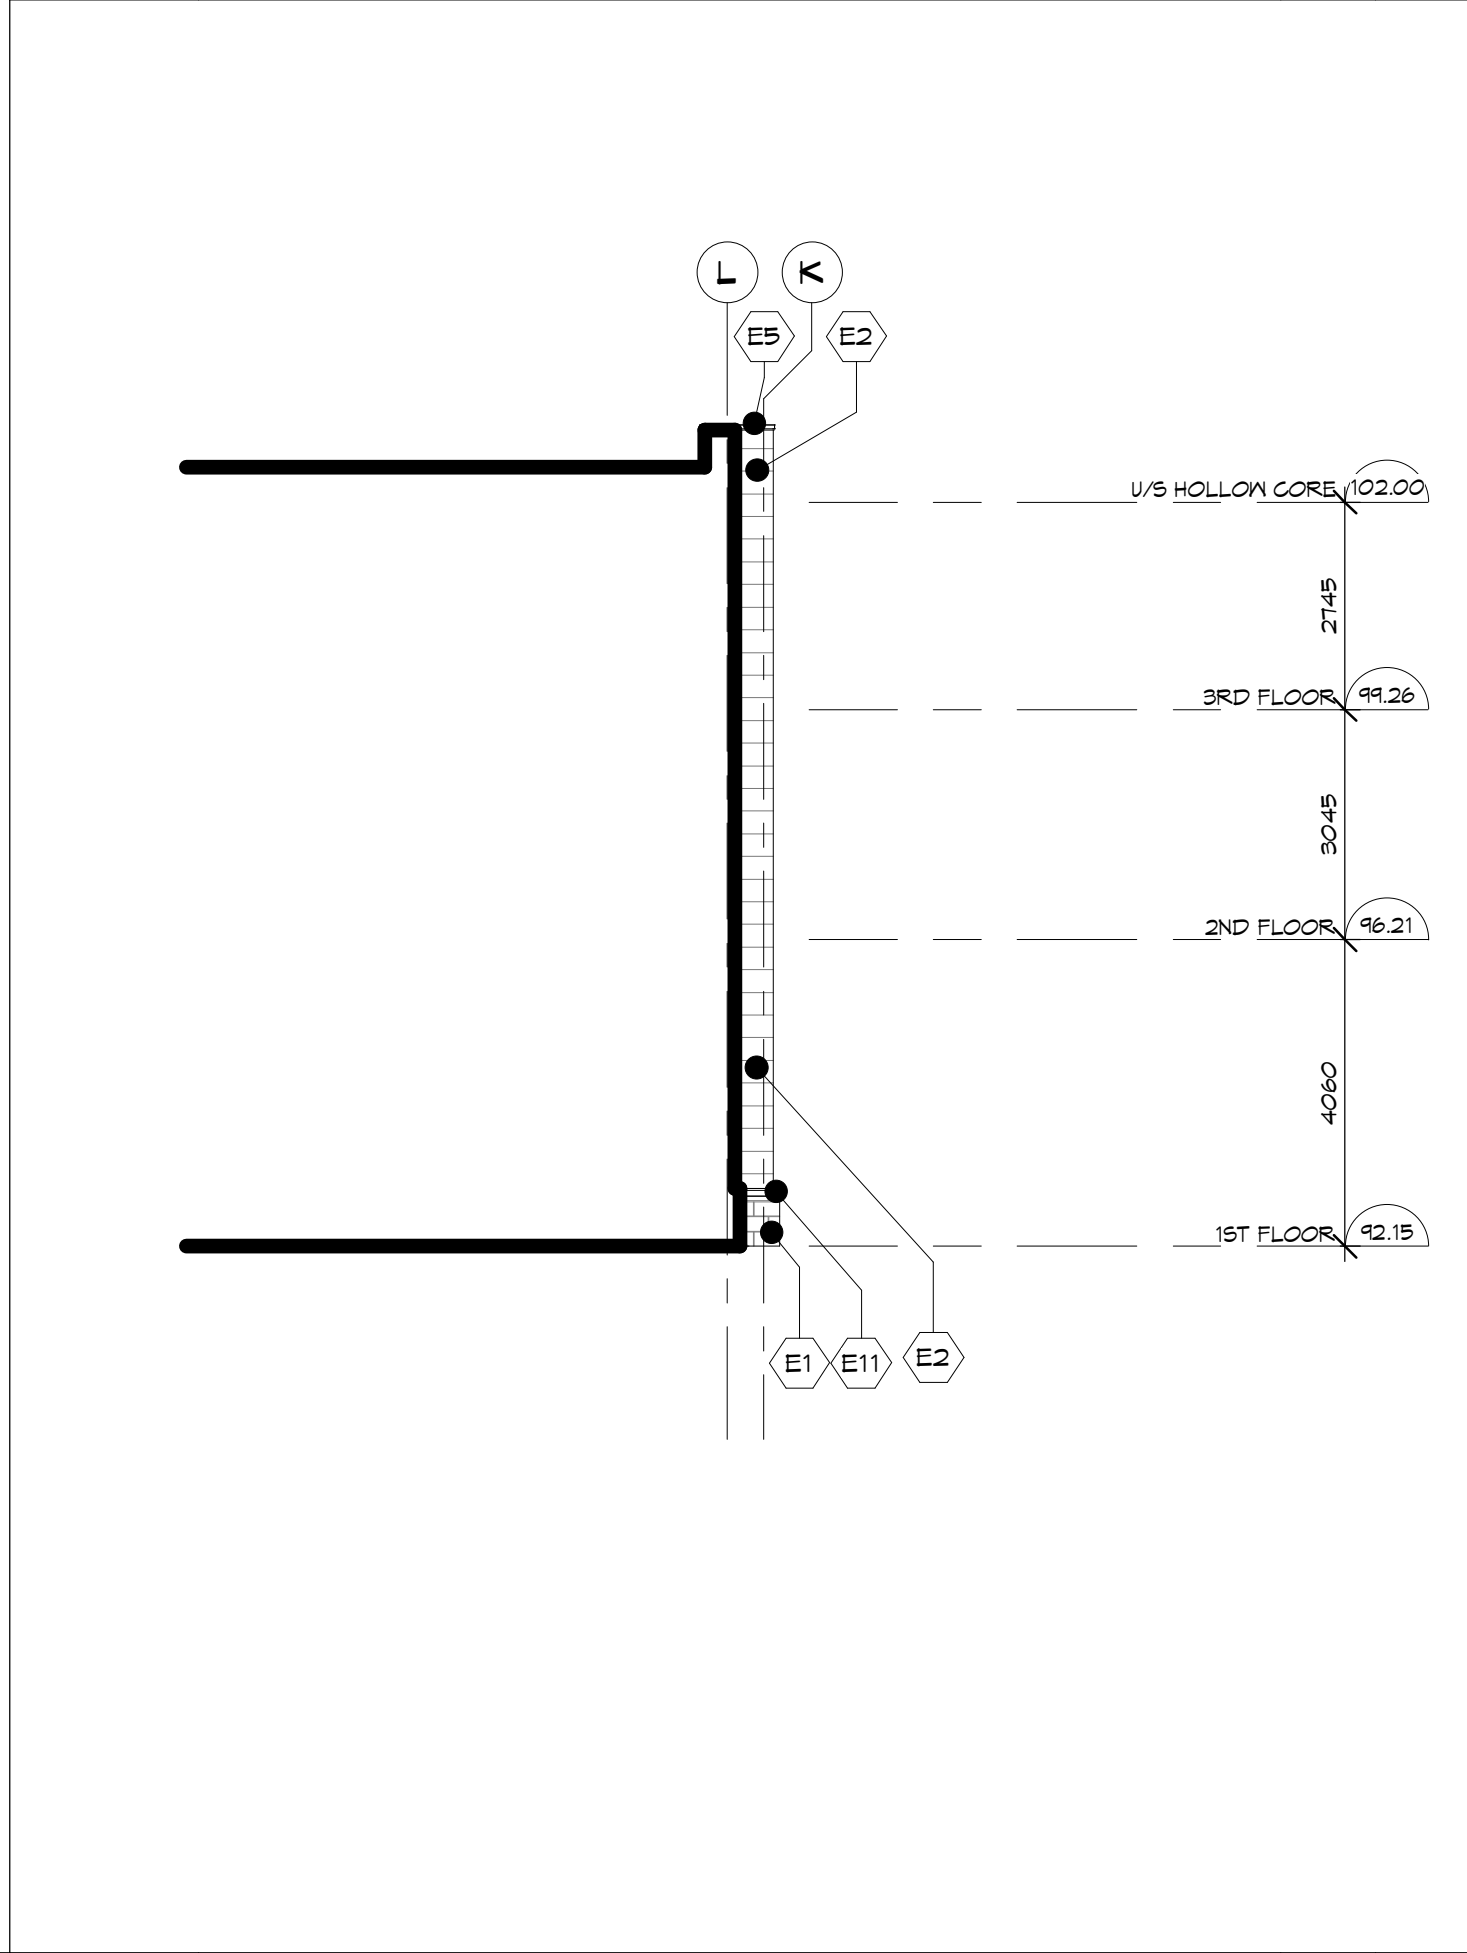

6 HIDDEN PARTIAL ELEVATION 3

SCALE: 1 : 100

NOTES

THIS DRAWING AND DESIGN ARE THE COPYRIGHT PROPERTY OF COLBOURNE & KEMBEL ARCHITECTS INC. AND MUST NOT BE COPIED, REPRODUCED, OR DISTRIBUTED IN WHOLE OR IN PART WITHOUT THE EXPRESS WRITTEN CONSENT OF THE ARCHITECT. ISSUED COPIES MUST BE RETURNED TO THE ARCHITECT UPON COMPLETION.

DRAWINGS MUST NOT BE SCALED. VERIFY DIMENSIONS ON SITE

SIDING LEGEND

HORIZONTAL SIDING - CAMBRIDGE WHITE

HORIZONTAL SIDING - REGENT GREY

VERTICAL SIDING - GRAPHITE

ELEVATION NOTES

E1 MASONRY VENEER

E2 SIDING (REFER TO SIDING LEGEND FOR DIRECTION AND COLOUR)

E3 ALUMINUM DOOR WITH SEALED INSULATING GLASS

E4 HOLLOW METAL DOOR AND FRAME

E5 PREFINISHED METAL FLASHING

E6 STOREFRONT WITH SEALED INSULATING GLASS

E7 PREFINISHED ALUMINUM WINDOW WITH SEALED INSULATING GLASS

E8 FIRE DEPARTMENT CONNECTION

E9 CONTROL JOINT

E10 GAS LINE AND METER

E11 PRECAST CONCRETE SILL

E12 PREFINISHED ALUMINUM LOUVRE, TO MATCH SIDING COLOUR

E16 MECHANICAL UNIT, REFER TO MECHANICAL

E17 EXHAUST FAN

E18 COLUMN, REFER TO STRUCTURAL

E19 PREFINISHED METAL SOFFIT

E20 PER BY-LAW BUILDING HEIGHT EXCEPTIONS, A MECHANICAL PENHOUSE OR ELEVATOR SHAFT MAY NOT PROJECT BEYOND THE MAXIMUM HEIGHT BY 5m

E21 PREFINISHED METAL FLASHING EASY-TRIM

16	RHM	RE-ISSUED FOR SITE PLAN CONTROL	2026-09-19
9	RHM	ISSUED FOR PERMIT AND PRICING	2025-12-12
8	RHM	ISSUED FOR SITE PLAN CONTROL	2025-12-02
7	RHM	ISSUED FOR PERMIT	2025-11-19
6	RHM	ISSUED FOR MINOR VARIANCE	2025-12-19
NO.	BY	REVISIONS/SUBMISSIONS	YYYY-MM-DD

COLBOURNE & KEMBEL, ARCHITECTS INC.

13RD ARLINGTON PARK PLACE
KINGSTON, ONTARIO K7M 8M8
TEL: 613-364-2240
info@ckai.ca www.ckai.ca

PROJECT
NICHOLAS APARTMENTS

31 NICHOLAS STREET,
PICTON ON, K0K 2T0

DRAWING
PARTIAL ELEVATIONS

SCALE
As indicated

PROFESSIONAL SEAL
ONTARIO ASSOCIATION
OF
ARCHITECTS
Rhonda Horne - M. Gray
RHONDA LORRAINE HORNE-MCGOWAY
LICENCE
6075

DRAWN
CBB/ZB

DATE
OCT. 2024

CHECKED
TB

PRINTED
2026-09-26

REVIEWED
RHM

DRAWING NO.

PROJECT NO.
24012

330

NOT FOR PERMIT OR CONSTRUCTION
WITHOUT SEAL AND ISSUED NOTE