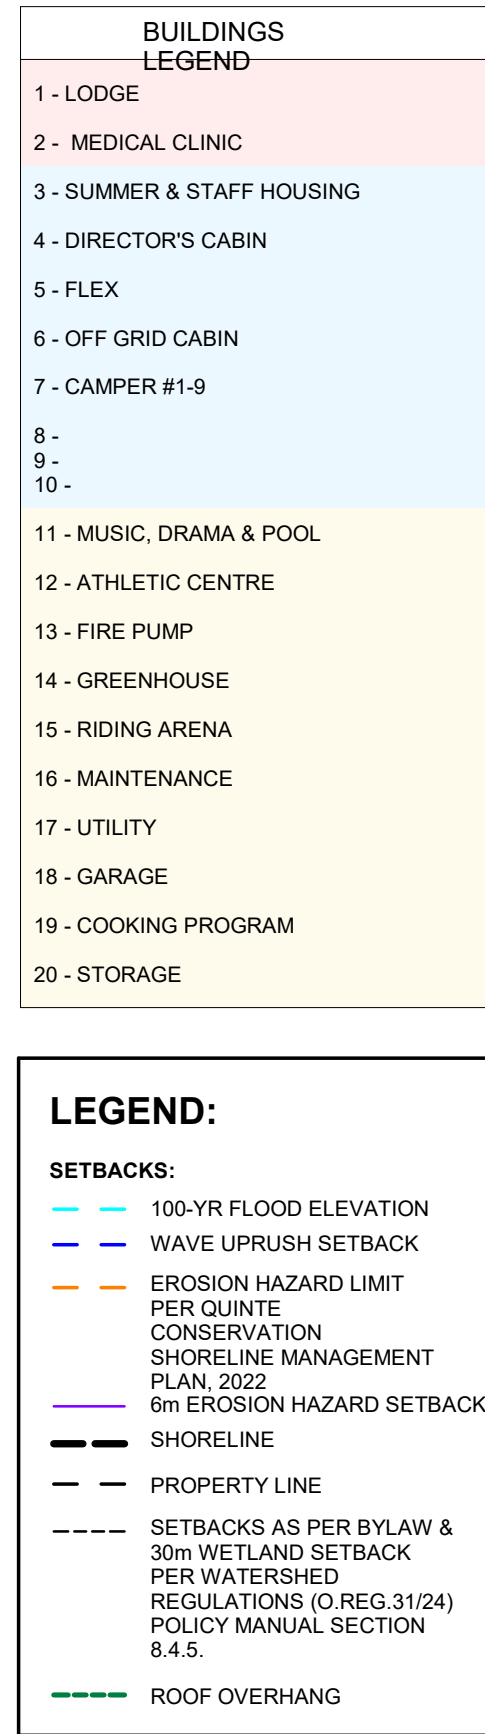


This drawing, as an instrument of service, is provided by and is the property of Teeple Architects Inc., and shall be used only for the project named on this drawing and solely for reference purposes only. The contractor is responsible for the coordination and verification of all dimensions contained herein and all measurements and conditions on site as they pertain to these documents. The contractor shall report any discrepancies to the consultant in writing prior to the commencement of construction work.

DO NOT SCALE THIS DRAWING


This drawing shall not be used for construction purposes
unless countersigned

[illegible]

CLIENT
Campfire Circle
464 Bathurst St.
Toronto, ON
M5T 2S6

 **CAMPFIRE
CIRCLE**
HEALING THROUGH HAPPINESS

565 Wesley Acres Rd
Bloomfield, Ontario K0K 1G0

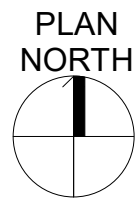

ONTARIO ASSOCIATION
OF
ARCHITECTS
EDWARD P. HANDY
INCENSE
3854
SEAL

DRAWN BY
JM

CHECKED BY
RK

PROJ NO	SCALE	FORMAT	PLOT DATE
TAI: 23-105	As indicated	ARCH D	09/10/15

SITE PLAN - BUILDINGS LAYOUT

1 : 1500

CAMPFIRE CIRCLE

BUILDINGS

LAYOUT

A014