



# ADOLPHUS REACH


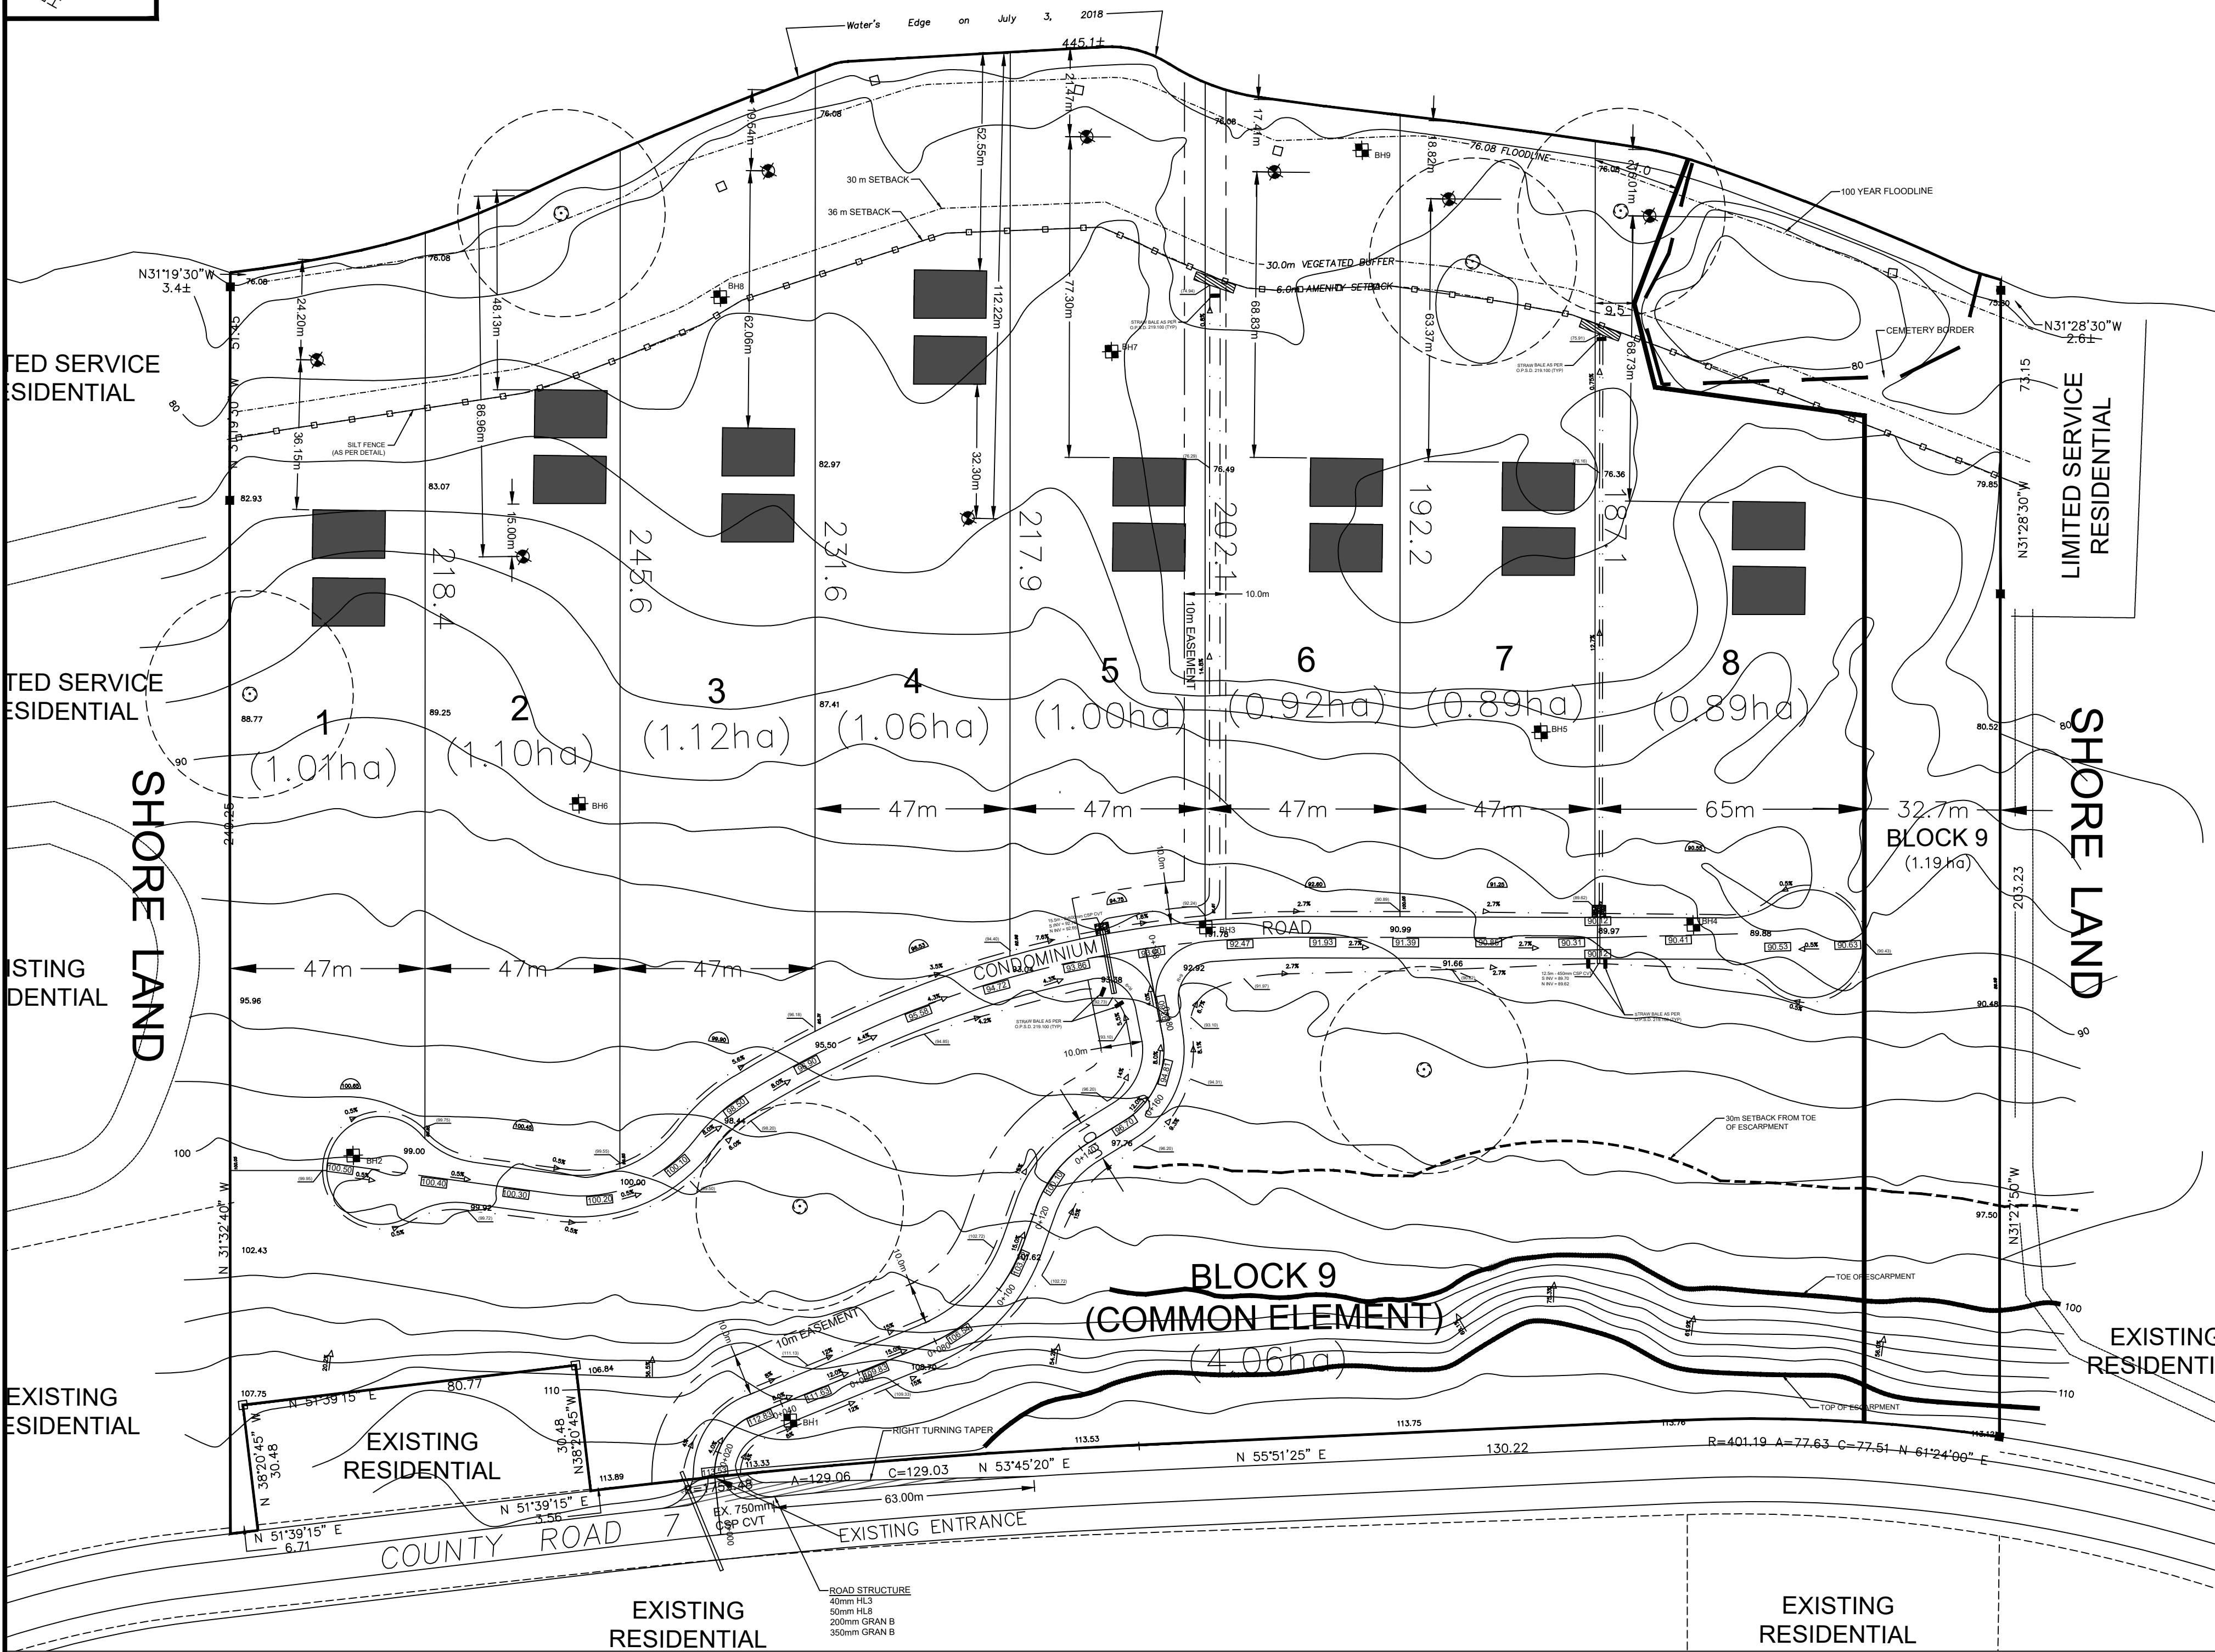


- ALL PERIMETER GRADES TO BE MAINTAINED.
- ANY GRADING OR SITE WORK WITHIN 30m VEGETATED BUFFER PLUS 6m AMENITY AREA WILL REQUIRE PERMITS FROM QUINTE CONSERVATION.


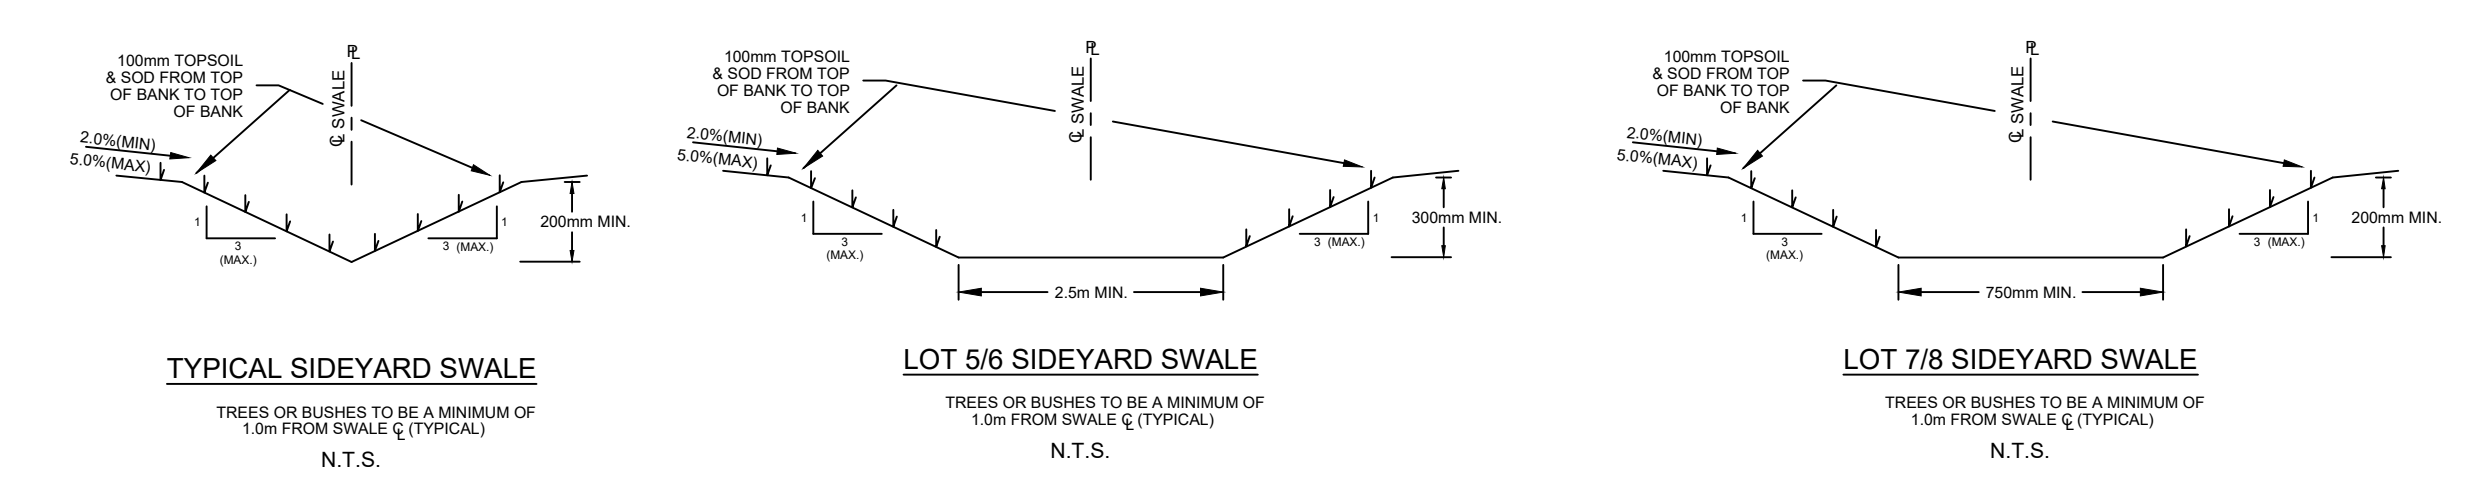


## NOTES:

- GENERAL**
- ALL TRENCHING AND BLASTING IN ACCORDANCE WITH THE OCCUPATIONAL HEALTH AND SAFETY ACT AND O.P.S.S. 120.
  - ALL SERVICES, UTILITIES, TO BE SUPPORTED AS PER O.P.S.D. 1007.01.
  - LASER ALIGNMENT CONTROL TO BE USED.
  - FOR DIMENSIONS AND DETAILS NOT SHOWN, REFER TO O.P.S.D.
  - CONTRACTOR SHALL REINSTATE ALL PRIVATE AND MUNICIPAL PROPERTIES DISTURBED DURING CONSTRUCTION, TO EXISTING CONDITIONS OR BETTER. (O.P.S.S. 504)
  - ALL SERVICES SHALL BE CONSTRUCTED IN ACCORDANCE WITH MUNICIPAL DESIGN CRITERIA AND STANDARDS OR ONTARIO PROVINCIAL STANDARDS.
  - ALL ELECTRICAL WORK MUST HAVE PRIOR APPROVAL OF THE MUNICIPALITY AND MUST CONFORM WITH MUNICIPAL STANDARDS/ONTARIO HYDRO CODES/ESA AND CURRENT C.S.A. STANDARDS.
  - ALL WORK SHALL HAVE MUNICIPAL APPROVAL BEFORE COMMENCEMENT OF CONSTRUCTION AND WILL BE SUBJECT TO INSPECTION AND APPROVAL BY THE MUNICIPALITY.
  - ALL WORK SHALL BE COMPLETED IN ACCORDANCE WITH THE "OCCUPATIONAL HEALTH AND SAFETY ACT". THE GENERAL CONTRACTOR SHALL BE DEEMED TO BE THE CONSTRUCTOR AS DEFINED BY THE ACT.
  - THE CONTRACTOR SHALL INCORPORATE PREVENTIVE MEASURES FOR EROSION CONTROL OF THE CONSTRUCTION SITE AS REQUIRED BY THE MUNICIPALITY.
  - THE LOCATION AND ELEVATION OF ALL EXISTING SERVICES AND UTILITIES ARE TO BE VERIFIED IN THE FIELD BY THE CONTRACTOR AT THEIR EXPENSE. THE CONTRACTOR SHALL BE RESPONSIBLE FOR THE RESTORATION AND/OR REPAIR OF EXISTING UTILITIES DISTURBED DURING CONSTRUCTION.
  - ROOF LEADERS SHALL DISCHARGE TO THE FRONT OF THE PROPERTY TO GROUND SURFACE SPLASH PADS TO PERMIT RUNOFF TO THE STREET. WEEPING TILE OR FOUNDATION DRAIN SYSTEMS SHALL NOT BE CONNECTED TO THE SEWER. PROVISION SHALL BE MADE TO DISCHARGE GROUND WATER TO THE SURFACE GRADES.
  - ALL SERVICES ON PRIVATE PROPERTY ARE TO BE CONSTRUCTED IN ACCORDANCE WITH THE ONTARIO BUILDING CODE.
  - ALL OFFSITE WORKS TO BE CONSTRUCTED AND RESTORED TO THE SATISFACTION OF THE MUNICIPALITY.
  - THESE DRAWINGS MAY INCLUDE INFORMATION PROVIDED BY OTHERS. AINLEY GROUP BELIEVES THIS INFORMATION TO BE RELIABLE BUT HAS NOT VERIFIED ITS ACCURACY AND/OR COMPLETENESS AND, ACCORDINGLY, SHALL NOT BE RESPONSIBLE FOR ANY ERRORS OR OMISSIONS WHICH MAY RESULT FROM ITS INCORPORATION HEREIN.
  - SITE SERVICING (i.e. WELL AND SEPTIC PLACEMENT) TO BE COMPLETED BY OTHERS.
  - DRIVEWAY PLACEMENT TO BE COMPLETED AT THE TIME OF BUILDING PERMIT. ALL DRIVEWAYS SHALL BE COMPLETE WITH 450mm DIA. CSP CULVERT WITH INVERTS CONSISTENT WITH ROADSIDE SWALE GRADING.
  - PROPOSED APRON ELEVATIONS MAY BE ADJUSTED AS PART OF THE BUILDING PERMIT PROCESS.
  - MATCH GRADES AT PROPERTY LIMITS.
- MEASUREMENTS**
- ALL MEASUREMENTS IN METRES, PIPE SIZE IN MILLIMETERS, UNLESS OTHERWISE SPECIFIED.
- SIGNAGE**
- ALL NEW SIGNAGE TO BE PLACED IN ACCORDANCE WITH THE OTM (UNLESS OTHERWISE SPECIFIED). SIGNAGE TO INCLUDE STREET SIGNS, STOP SIGNS, BARRICADES, ETC.
- LANDSCAPING NOTES**
- ALL LANDSCAPED PORTIONS OF THE SITE TO BE FINISHED WITH MIN. 75mm TOPSOIL & SEED.
  - ALL DISTURBED PORTIONS OF THE COUNTY ROAD 7 BLVD TO BE RESTORED TO PREVIOUS CONDITION OR BETTER WITH A MINIMUM 75mm TOPSOIL AND SOD.
- ROAD DESIGN** (O.P.S.S. 206/310/313/314/501/502/507)
- | ROAD STRUCTURE            | MATERIAL SPECIFICATION                      |
|---------------------------|---------------------------------------------|
| GRANULAR 'A'              | 200MM O.P.S.S. 1010                         |
| GRANULAR 'B' (TYPE I)     | 400MM O.P.S.S. 1010 (MAX. STONE SIZE 100MM) |
| OR GRANULAR 'B' (TYPE II) | 300MM                                       |
- 100% S.P.M.D.D. COMPACTION FOR HL3, HL8. GRANULAR ROAD BASE (GRAN 'A' AND 'B'), UTILITY CROSSINGS, AND CURB & GUTTER.
  - THE CONSTRUCTION OF THE ROADS SHALL CONSIST OF REMOVING ALL ORGANIC AND LOOSE FILL MATERIALS TO EXPOSE THE UNDERLYING SILTY SAND OR GLACIAL TILL SURFACE. IN AREAS WHERE EARTH FILL IS REQUIRED, ACCEPTABLE FILL SHALL BE PLACED TO A MINIMUM OF 95% SPMD.
  - BULEVARDS SHALL BE CONSTRUCTED AS PER TYPICAL ROAD SECTION WITHIN CONSTRUCTION LIMITS.
  - ROAD STABILITY TO CONFORM TO RECOMMENDATIONS OF THE GEOTECHNICAL REPORT (NOV 2020, AINLEY)
- EROSION AND SEDIMENT CONTROLS DURING CONSTRUCTION**
- CONTROL OF EROSION ON CONSTRUCTION SITES AND THE REMOVAL OF SEDIMENTS FROM CONSTRUCTION SITE RUN-OFF IS VERY IMPORTANT IF DOWNSTREAM AREAS ARE TO BE PROTECTED DURING ALL CONSTRUCTION. EROSION AND SEDIMENTATION SHOULD BE CONTROLLED BY THE FOLLOWING TECHNIQUES:
- LIMITING THE EXTENT OF EXPOSED SOILS AT ANY GIVEN TIME.
  - REVEGETATION OF EXPOSED AREAS AS SOON AS POSSIBLE.
  - MINIMIZATION OF AREA TO BE CLEARED AND GRUBBED.
  - PROTECTION OF EXPOSED SLOPES GREATER THAN 4% WITH EROSION CONTROL BLANKETS.
  - A SILT FENCE (O.P.S.D. 219.110) TO BE INSTALLED AROUND THE PERIMETER OF STOCKPILES OF ANY TOPSOIL TO BE USED OR REMOVED FROM SITE. (LOCATION TO BE DETERMINED)
  - A VISUAL INSPECTION TO BE DONE DAILY ON SEDIMENT CONTROL MEASURES AND CLEANED OF ANY ACCUMULATED SILT AS REQUIRED. THE DEPOSITS WILL BE DISPOSED OF AS PER THE REQUIREMENT OF THE CONTRACT.
  - IN SOME CASES SOME FILTER BARRIERS MAY BE REMOVED TEMPORARILY TO ACCOMMODATE THE CONSTRUCTION OPERATIONS. THE AFFECTED BARRIERS WILL BE REINSTATED AT NIGHT WHEN CONSTRUCTION IS COMPLETED. NO REMOVAL WILL OCCUR IF THERE IS A RUN OFF OR PREDICTED RAIN FALL UNLESS A NEW DEVICE HAS BEEN INSTALLED TO ENSURE THE EXISTING STORM AND SANITARY SEWER SYSTEMS WILL NOT BE CONTAMINATED.
  - NO REFUELLING OR CLEANING OF EQUIPMENT NEAR ANY EXISTING WATERWAYS.

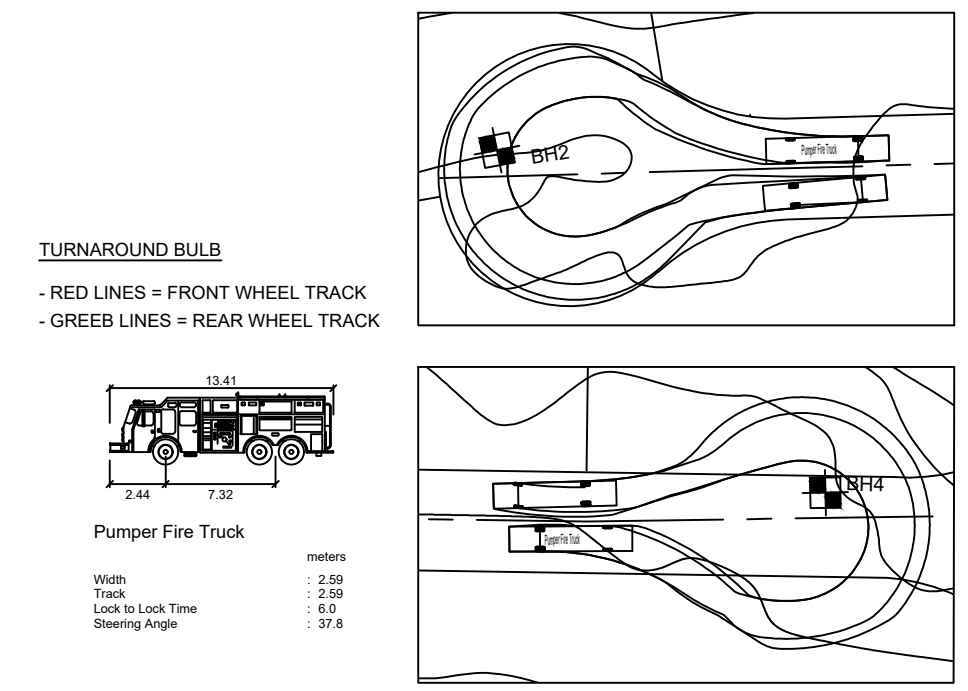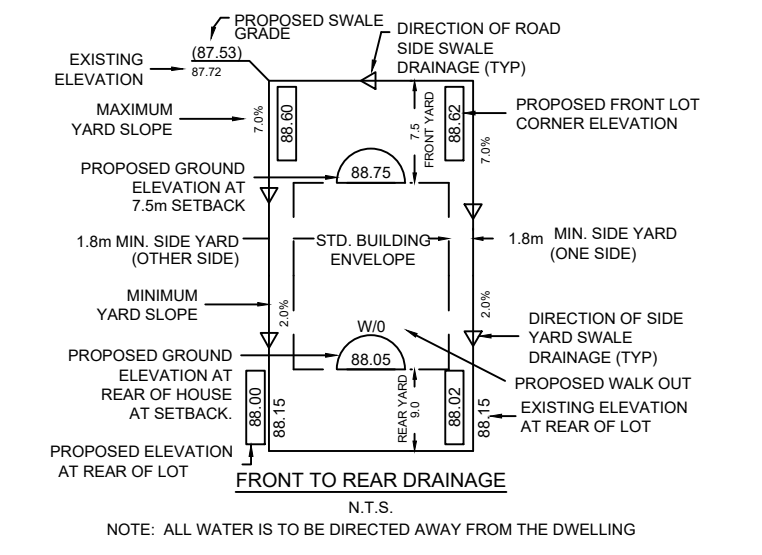

**WEST & EAST TURNAROUND BULB TURNING ANALYSIS FOR FIRETRUCK**  
1/750

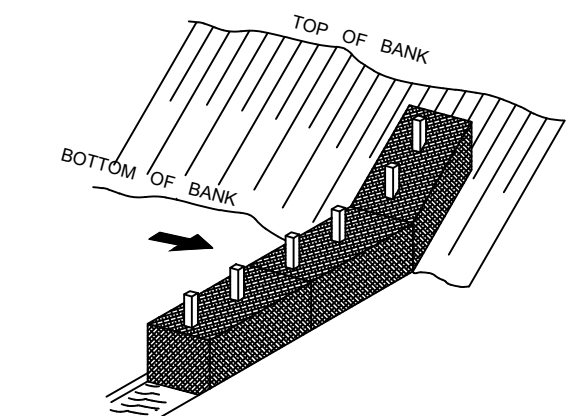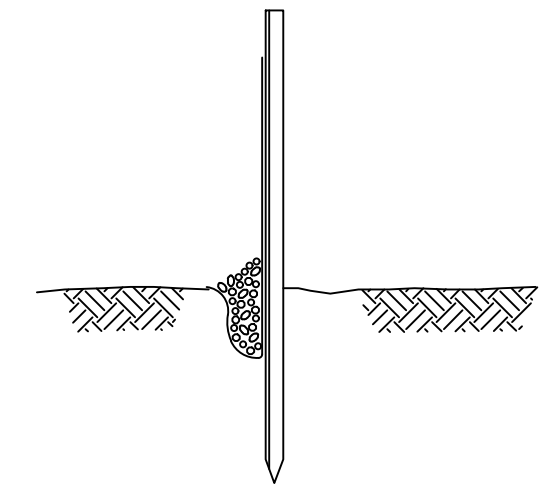

**TYPICAL LANE CROSS SECTION**  
N.T.S.

**LEGEND**

1.7%	PROPOSED GRADE	EXISTING BUTTERNUT TREE TO BE RETAINED WITH BUFFER ZONE	CEMETERY BORDER
100.00	PROPOSED ELEVATION	EXISTING TREE	
100.00	EXISTING ELEVATION (INTERPOLATED)	TEST PIT LOCATION	
-	ENHANCED GRASSSED SWALES	PROPOSED WELL LOCATION	
-	VEGETATED FILTER STRIPS	PROPOSED SEPTIC LOCATION	
100.00	PROPOSED APRON ELEVATION		
(100.00)	PROPOSED BOTTOM OF SWALE ELEVATION		

Not Valid Unless Signed And Dated

REV.#	REVISIONS	DATE	INITIAL
0	REVISED PER MUNICIPAL COMMENTS MAY 2022	18/07/2022	AJW

SCALE: 1:1000

DESIGN: AJW

DRAWN: AJW

CHECKED: AJW

DATE: JULY 2022

**PROFESSIONAL ENGINEER**  
A.J. WILSON  
100121238  
PROVINCE OF ONTARIO

**CRSSY BAYSIDE ESTATES**  
**PRINCE EDWARD COUNTY**

**LOT GRADING PLAN**

**WSE**

CONTRACT No. 2022 - 001  
DWG LG

D:\projects\AGB\N\51\BELLEVILLE\18638-1-1041 CR7 Residential Development\Drawings\_Crissy Bayside Estates\G - Cressy Bayside Estates.dwg 2022-08-03 9:43 AM Adam Wilson