


DO NOT SCALE DRAWINGS
CHECK AND VERIFY ALL DIMENSIONS BEFORE
PROCEEDING WITH THE WORK.
DRAWINGS NOT TO BE USED FOR CONSTRUCTION
UNLESS STAMPED AND SIGNED BY THE CONSULTANT.
THESE DRAWINGS HAVE BEEN DESIGNED IN
CONFORMANCE WITH THE CANADIAN BUILDING CODE.


Revised editions

REV.	DATE	DESCRIPTION
1	2020/12/21	ISSUED FOR REVIEW
2		
3		

1 SOUTH ELEVATION
A300 SCALE: 3/8" = 1'-0"

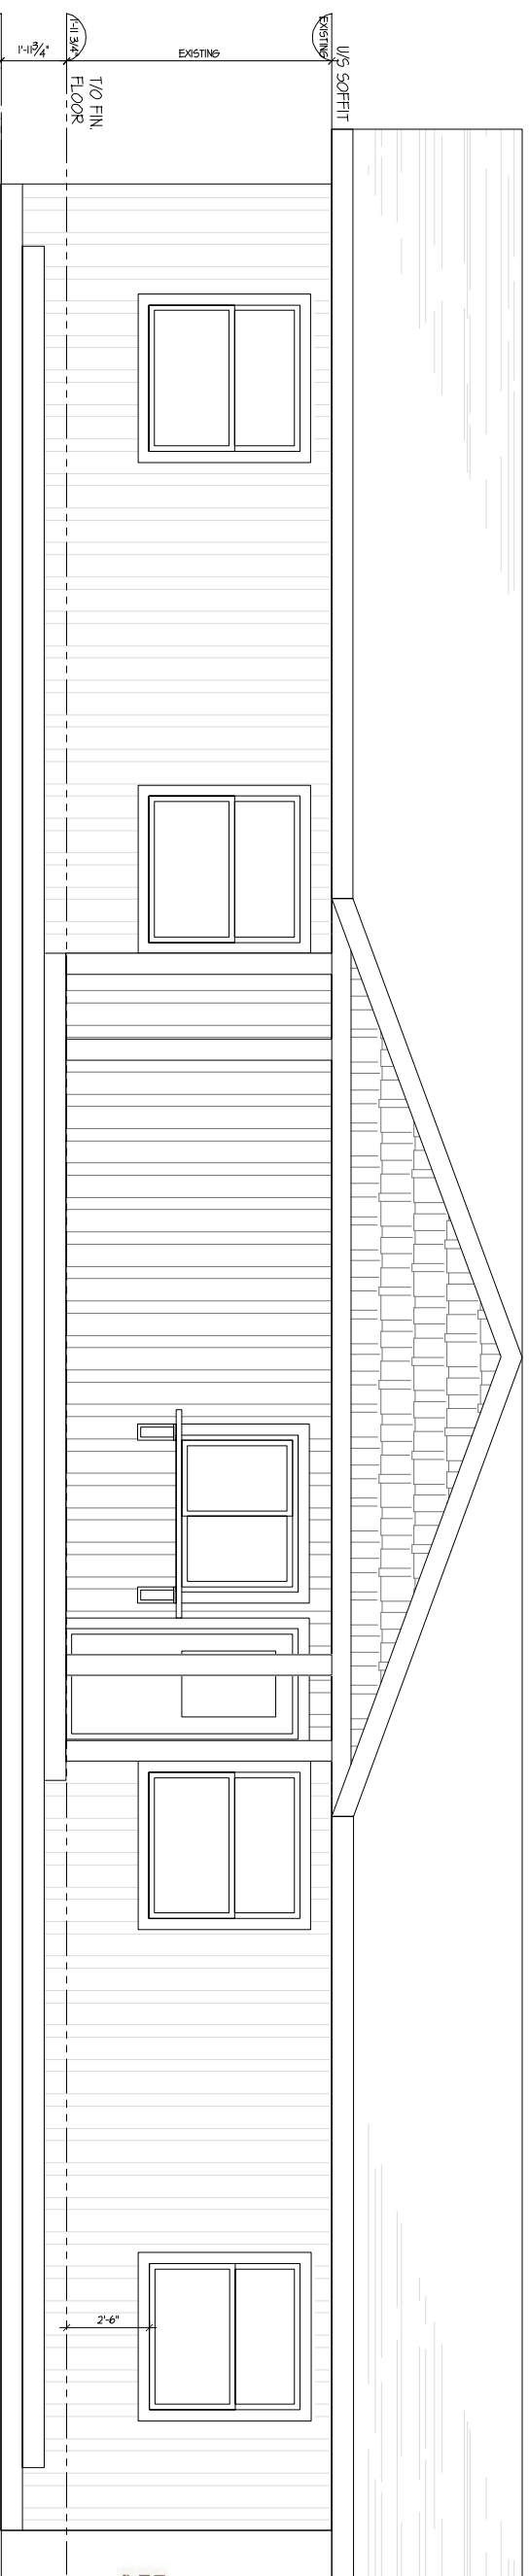

2 NORTH ELEVATION
A300 SCALE: 3/8" = 1'-0"

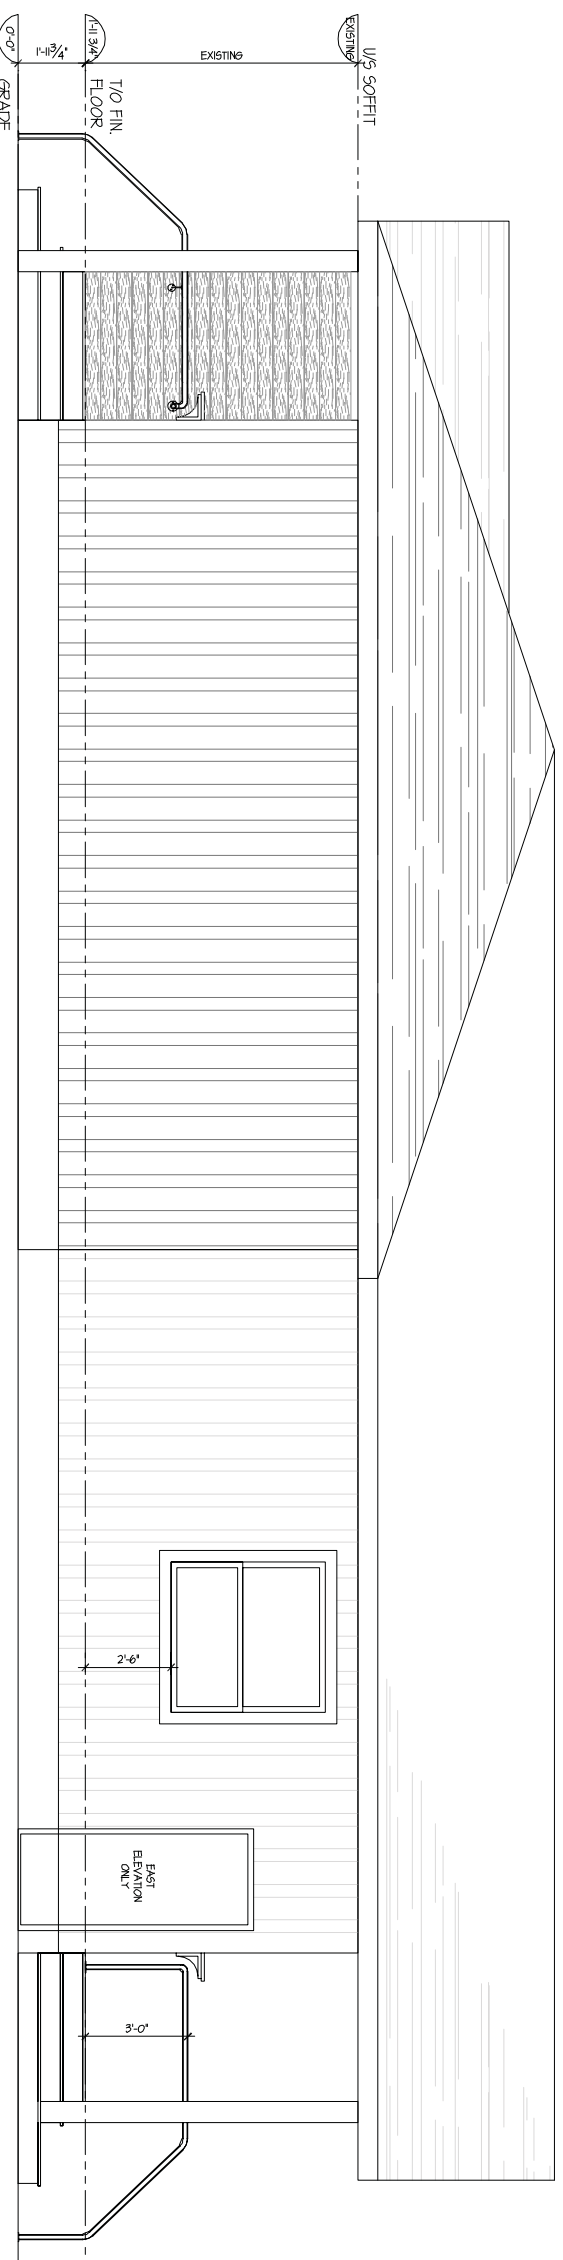

3 WEST/EAST ELEVATION
A300 SCALE: 3/8" = 1'-0"

Mark Hillbrandt for CFR Custom Designs & Drafting
has reviewed and taken responsibility for the design
activities related to this project. BCIN 33378

JMS DESIGN STUDIO
113 Queen Street
Bellefonte, ON K8N 1V6
T: 053-921-0440

Project: **OUTERBANKS
MOTEL UNITS**

2852 COUNTY ROAD 18
PRINCE EDWARD, ON

ELEVATIONS

Drawing No: **A300**
Scale: **3/8" = 1'-0"**
Date: **DEC 2020**
Project: **2183**
Revision: **1**