
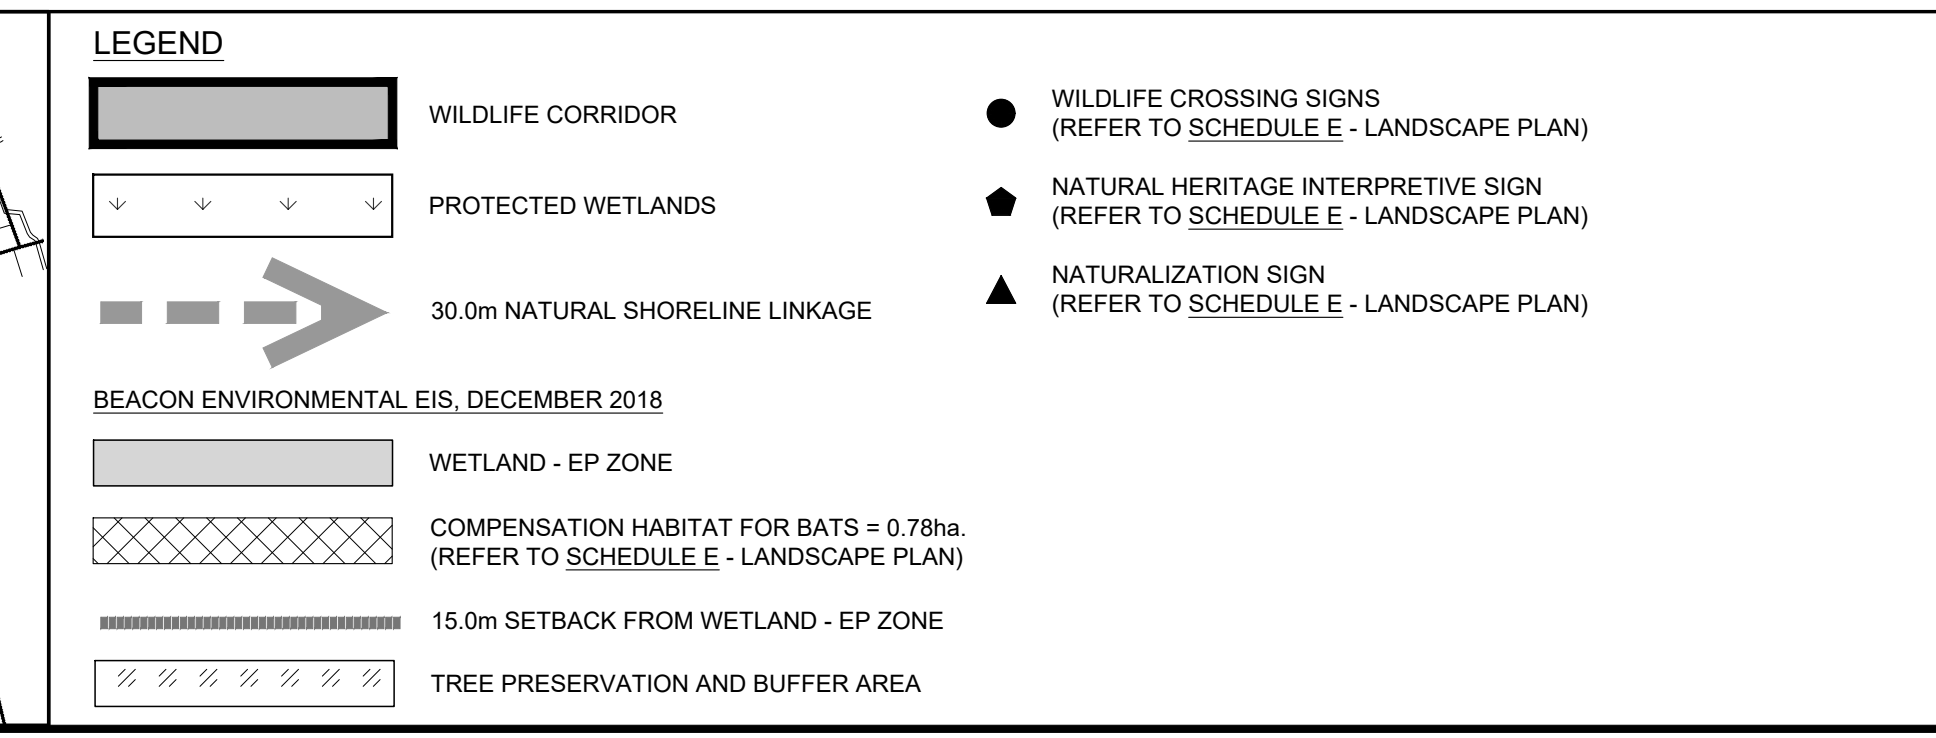


**PLAN COPYRIGHT**  
 ALL ORIGINAL DRAWINGS AND RELATED DOCUMENTS ARE THE COPYRIGHT PROPERTY OF RFA PLANNING CONSULTANT INC. REPRODUCTION IN WHOLE OR IN PART IS FORBIDDEN WITHOUT THE PRIOR WRITTEN CONSENT OF RFA PLANNING CONSULTANT INC. THESE DRAWINGS AND DOCUMENTS MAY NOT BE USED FOR ANY PURPOSES OTHER THAN FOR THE PROJECT FOR WHICH THEY ARE PREPARED. THE PLAN IS NOT AVAILABLE TO THIRD PARTY WITHOUT THE WRITTEN CONSENT OF RFA PLANNING CONSULTANT INC.

**EXISTING FEATURES**  
 DRAWING CREATED USING DATA FROM BEACON ENVIRONMENTAL, PRINCE EDWARD COUNTY GEOGRAPHIC INFORMATION SYSTEM DATABASE AND IAN B. WALLACE ONTARIO LAND SURVEYOR LTD. TOPOGRAPHY AND CONTOURS PROVIDED BY GREER GALLOWAY GROUP INC. ENGINEERS AND PLANNERS.

**WILDLIFE CORRIDOR AND NATURAL AREA LINKAGES - SCHEDULE 'B3'**  
 PEBBLE BEACH EAST - FOURWARD HOLDINGS Inc.  
 558 WELBANKS ROAD  
 PART OF LOT 21  
 CONCESSION 1, SOUTH SIDE OF EAST LAKE  
 PART OF LOTS 18-24  
 CONCESSION 2, SOUTH SIDE OF EAST LAKE  
 TOWNSHIP OF ATHOL  
 MUNICIPALITY OF THE COUNTY OF PRINCE EDWARD  
 SCALE = 1:3500 METRIC

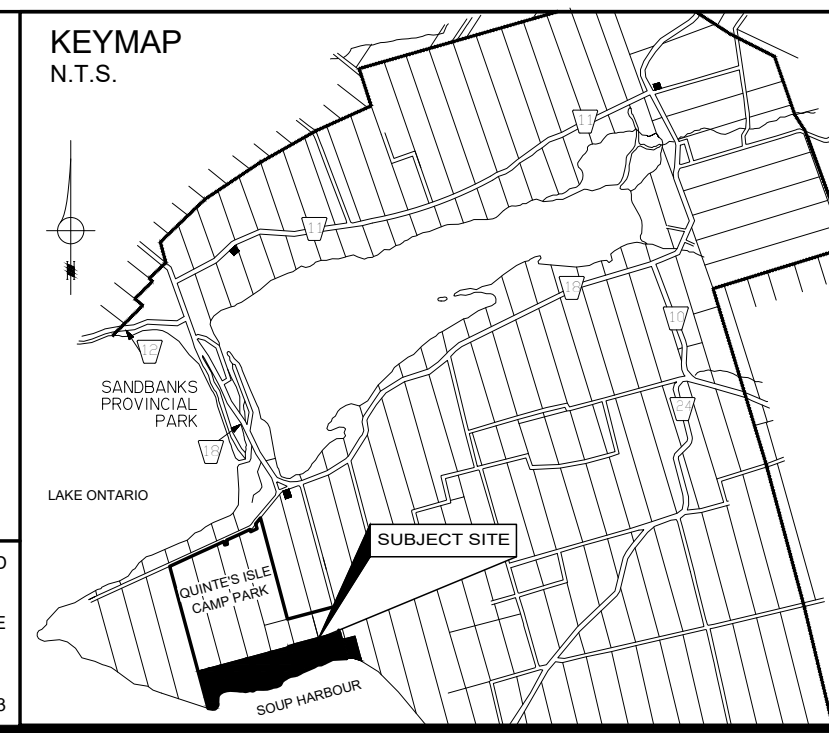

**NOTES:**  
 THE FOLLOWING COMPONENTS WILL APPLY TO THE WILDLIFE CORRIDORS AND LINKAGES:

- THE PURPOSE OF THE WILDLIFE CORRIDOR MANAGEMENT AREA IS TO MAINTAIN AND ENHANCE CONNECTIVITY FOR WILDLIFE BETWEEN THE SOUP HARBOUR PSW AND THE SALMON POINT PSW, AS WELL AND TO THE SANDBANKS NATURAL CORE AREA.
- THE WILDLIFE CORRIDOR MANAGEMENT AREA IS NOT INTENDED TO PROHIBIT USE OF THE LANDS FOR WHICH THEY ARE DESIGNATED/ZONED, BUT RATHER TO ENSURE THAT THE USE OF THE LAND RESPECTS WILDLIFE MOVEMENT THROUGH DESIGN CONSIDERATIONS.
- ANY FUTURE DEVELOPMENT OR SITE ALTERATION WITHIN THE WILDLIFE CORRIDOR MANAGEMENT AREA MUST BE SUPPORTED BY A PLAN DEMONSTRATING HOW CONNECTIVITY CAN BE MAINTAINED OR ENHANCED.
- ENHANCEMENTS TO BE CONSIDERED INCLUDE MAINTAINING EAST-WEST ORIENTED LANDSCAPE STRIPS, TREED SHELTERBELTS OR OTHER LINEAR GREENSPACES.
- ANY CONDITIONS RELATING TO USES AND ACTIVITIES IN THE CORRIDOR SHOULD ALLOW FOR MAINTENANCE REPLACEMENT/UPGRADES TO EXISTING INFRASTRUCTURE.
- INTERACTIVE EDUCATION SIGN BOARDS WILL BE INSTALLED NEAR THE SHORELINE/WILDLIFE CORRIDORS TO EDUCATE VISITORS ABOUT THE WILDLIFE CORRIDOR AND LINKAGES AND HOW TO ACT TO PROTECT THE NATURAL HERITAGE FEATURES AND SPECIES.
- THE OWNERS GUARANTEE THE PROTECTION OF THEIR PORTION OF THE SOUP HARBOUR AND SALMON POINT PSW, TOGETHER WITH A 30.0m WIDE BUFFER FROM THE LIMITS OF THE WETLAND.

|  |                    |                    |               |
|--|--------------------|--------------------|---------------|
| 1 SITE PLAN SUBMISSION TO PRINCE EDWARD COUNTY |                    | MAY 14, 2024       | R.F.A.        |
| No.  | DATE               | APPROVED           |               |
| DRAWN BY: L.B.                                 | CHECKED BY: R.F.A. | DATE: MAY 14, 2024 | SCALE: 1:3500 |

211 Dundas Street East, Suite 202, Belleville, Ontario, K8N 1E2