



PLANT MATERIAL SCHEDULE									
SYMBOL	QUANTITY	BOTANICAL NAME	COMMON NAME	SIZE	CONDITION	NATIVE	BIODIVERSITY FACTOR	SUPPORTS POLLINATORS	ATTRACTS BIRDS
Trees									
Po	4	Picea omorika	Serbian Spruce	180cm	WB	Native	156		

* Biodiversity Value represents the number of butterfly and moth species the plant hosts. This is essential as caterpillars are the foundation for building the food web and enhancing biodiversity, being the primary food for nesting birds to feed their young. Based upon the research of Dr. Douglas Tallamy, University of Delaware.

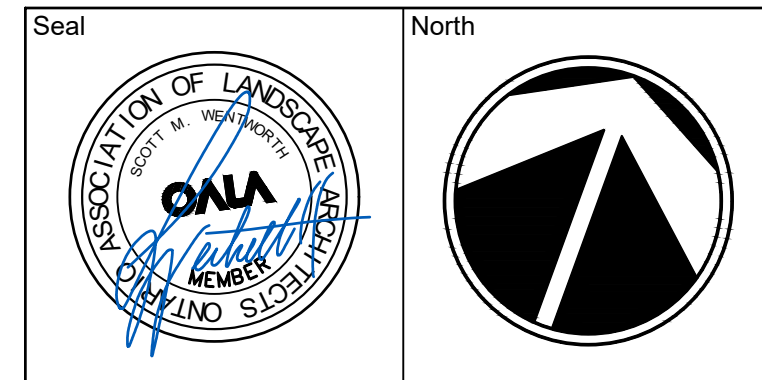

No.	Issues and Revisions	Date
#	ISSUED FOR REVIEW	2024-10-16

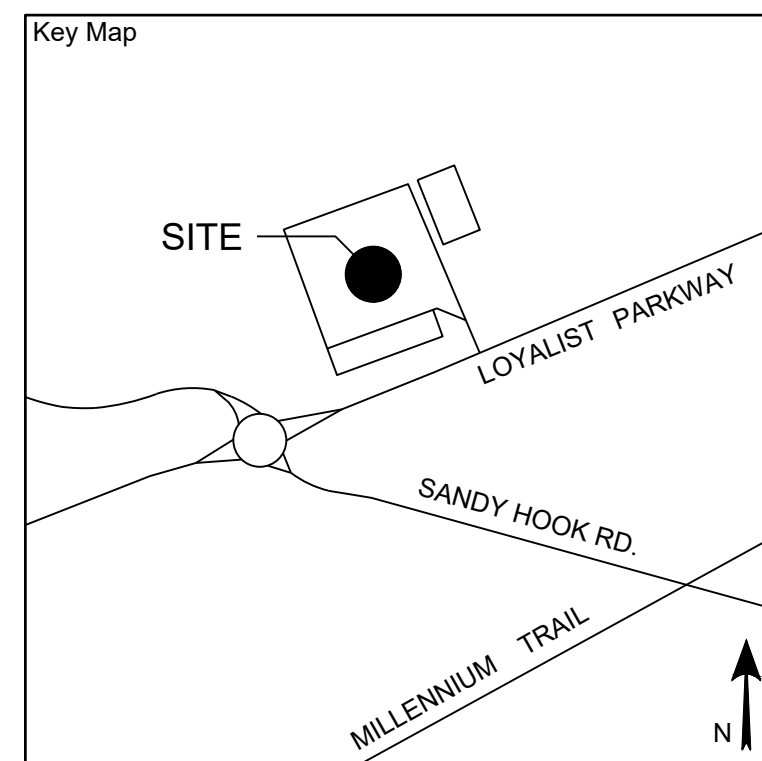

Project Notes
 This design and drawing are the property of The Scott Wentworth Landscape Group Ltd. and are not to be copied or used for construction purposes without the Landscape Architect's express written consent.
 The contractor shall check and verify all dimensions and report any discrepancies, error, or omissions to the Landscape Architect prior to commencing work.
 Base plan information taken from Site Plan provided by: Company Name: FULL SPEED BUILDERS Dated: 08/24/2023

Wentworth Landscapes
 13392 Loyalist Parkway R.R.1, Picton ON K0K 2T0
 613.547.3772



Consultants



Client HOME HARDWARE BUILDING CENTRE	
Project PICTON HOME HARDWARE NEW SHED	
Project Location 13544 LOYALIST PARKWAY PICTON, ON.	
Drawing Title OVERALL LANDSCAPE PLAN	
Scale 1:600	
Date 2024-10-16	Plot Date 2024-10-16
Designed By SW	Drawn By LT
Approved By SW	Drawing Number
Project Number 24023-DC	

L1

G:\Shared drives\Commercial Department\01 - PROJECTS\2024\24023-DC - Picton Home Hardware - SW\SHEET SET\24023 - Picton Home Hardware - Landscape Plan.dwg

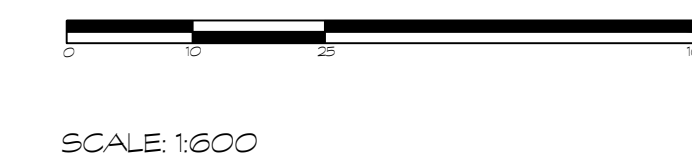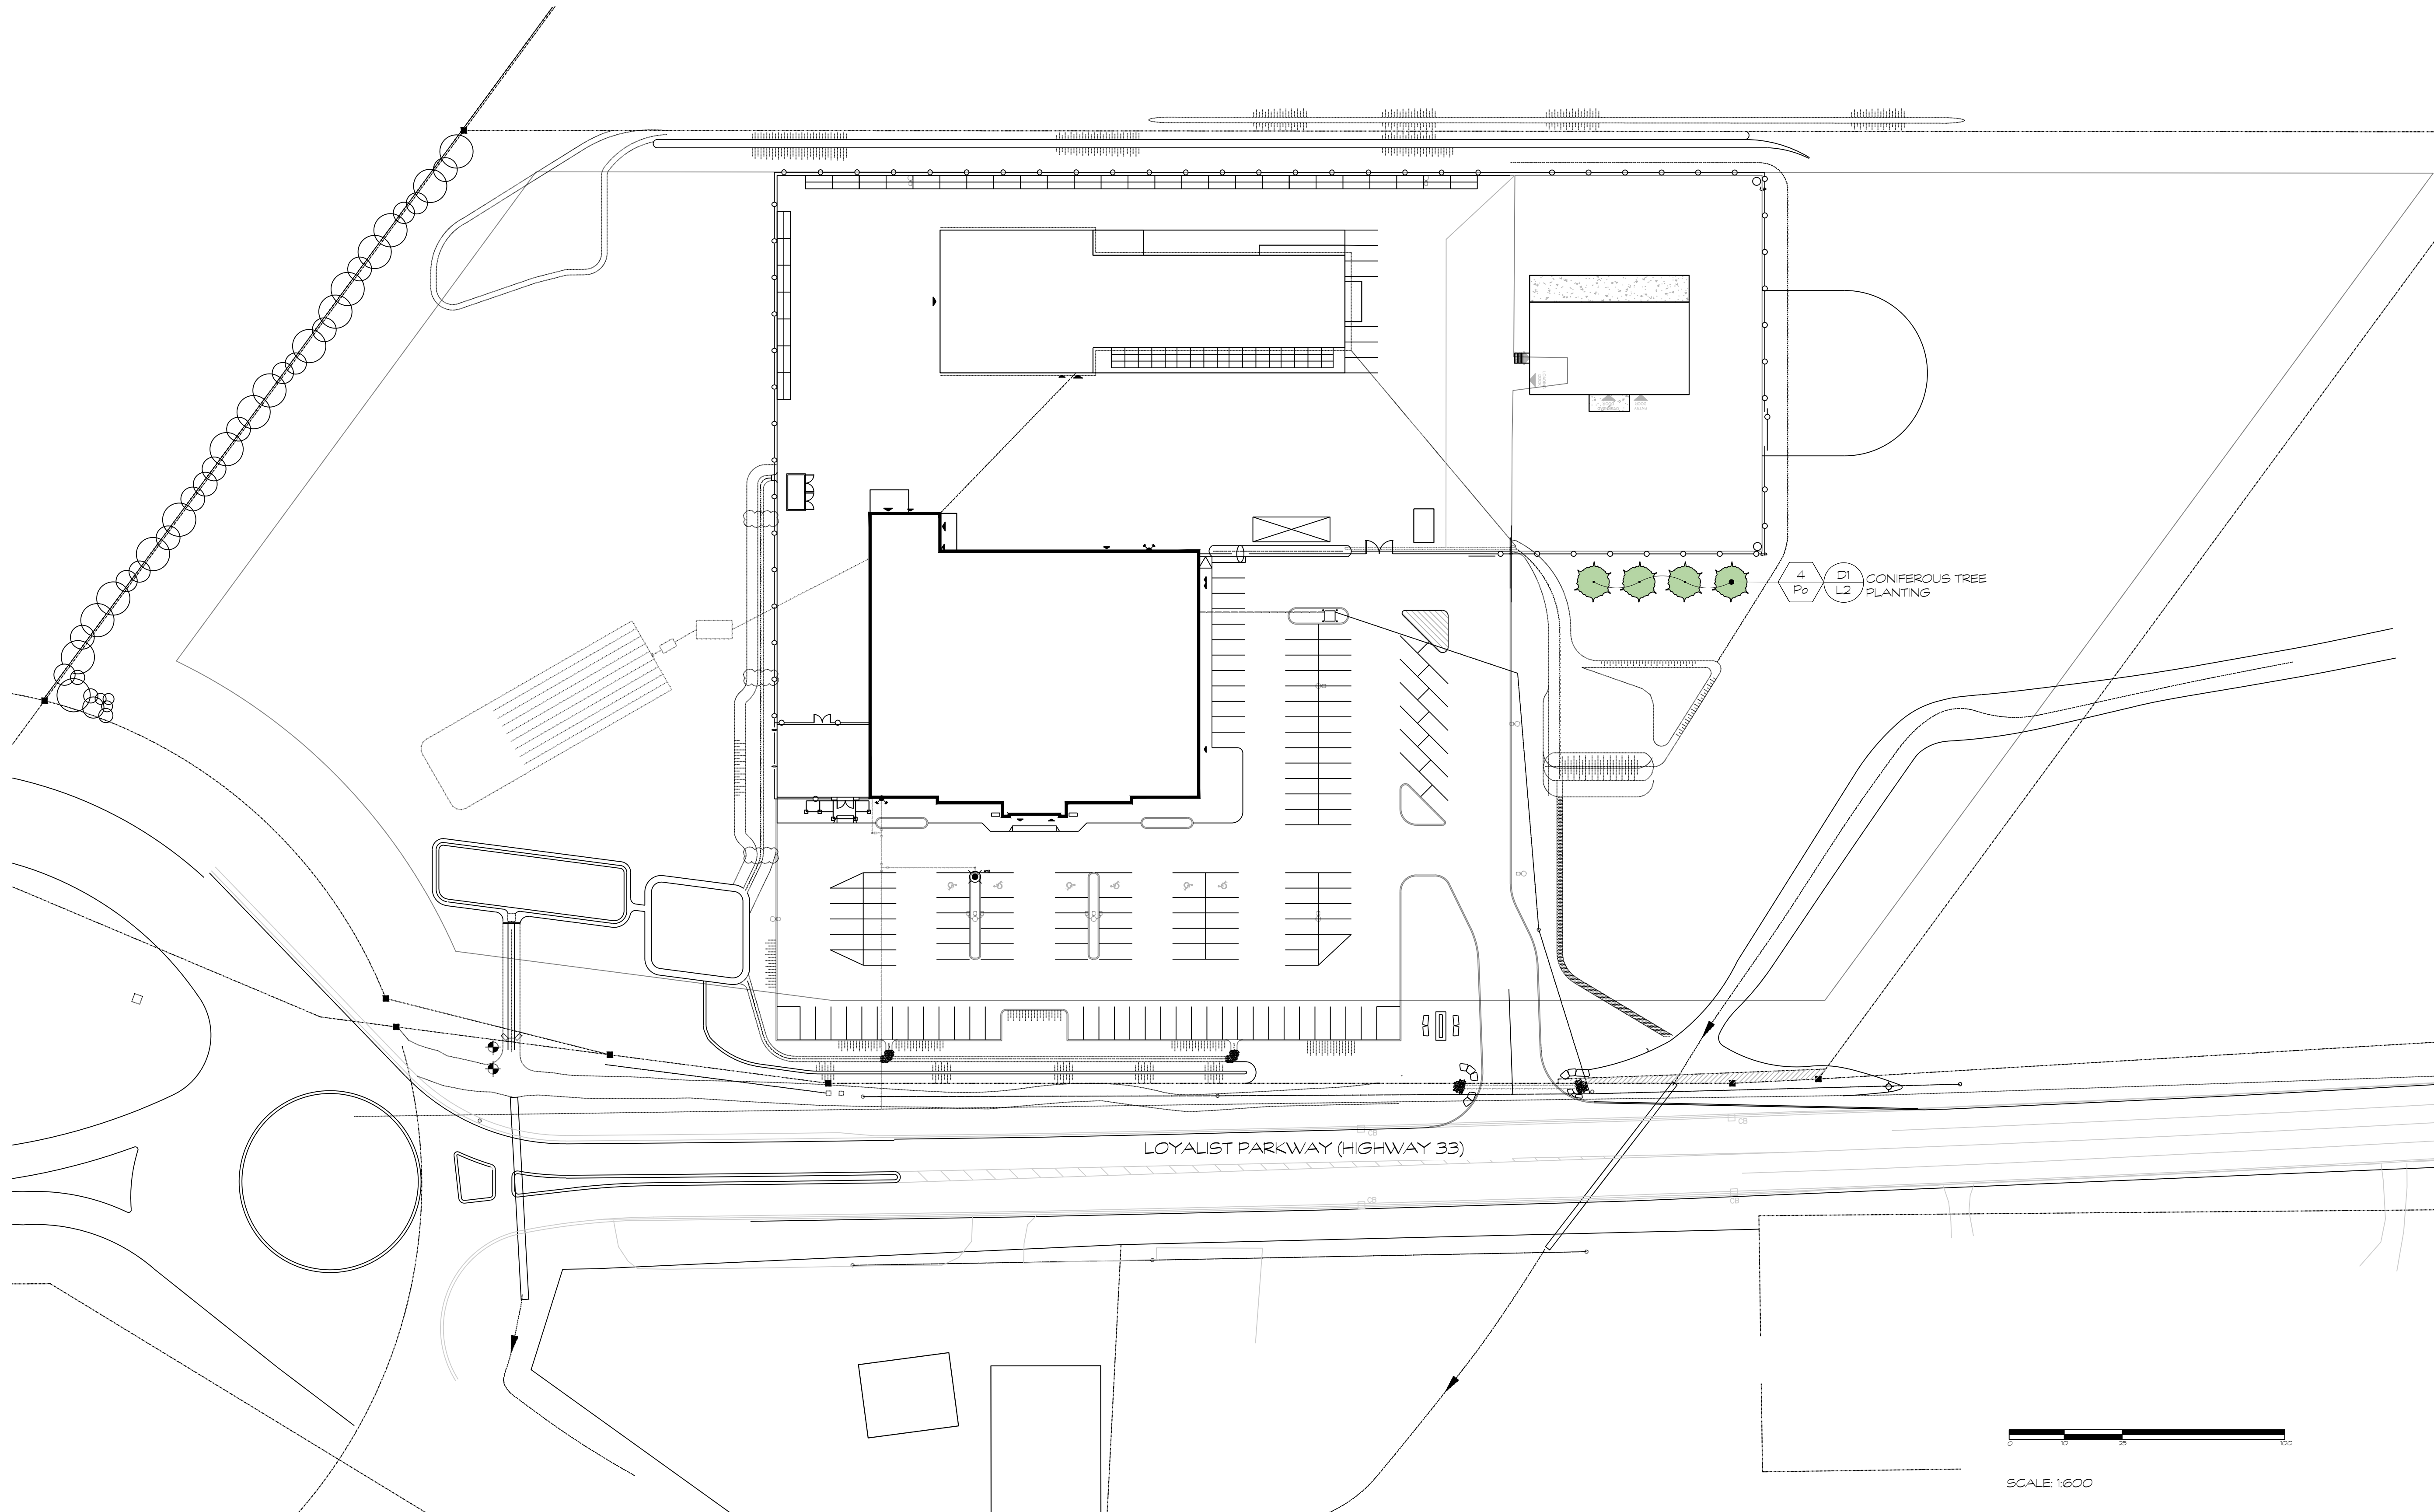


SCALE: 1:600

G:\Shared drives\Commercial Department\01 - PROJECTS\2024\24023-DC - Picton Home Hardware - SW\SHEET SET\24023 - Picton Home Hardware - Landscape Details.dwg

Seal

North

No.	Issues and Revisions	Date
#	ISSUED FOR REVIEW	2024-10-16

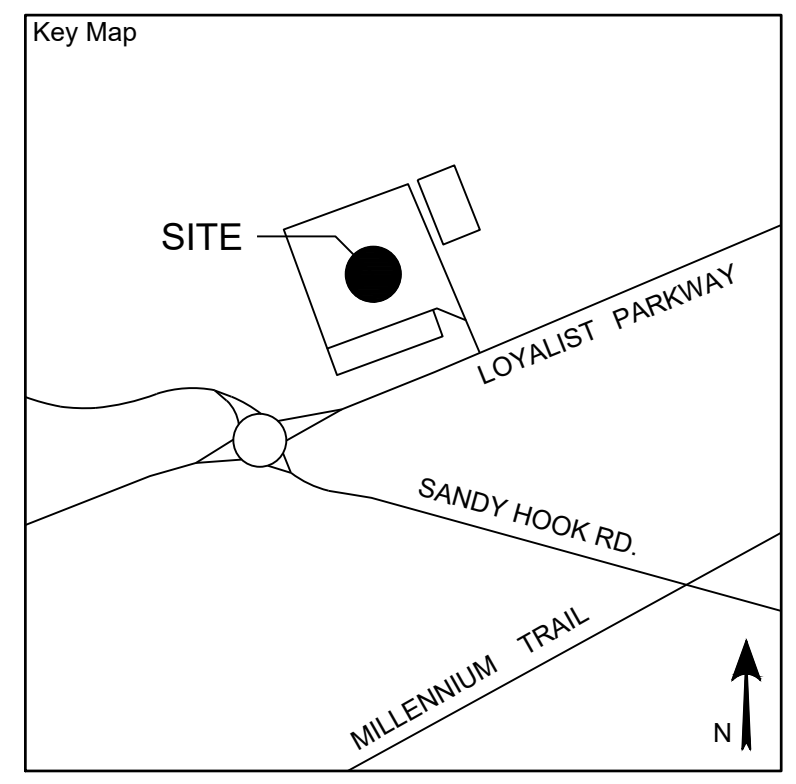

Project Notes

This design and drawing are the property of The Scott Wentworth Landscape Group Ltd. and are not to be copied or used for construction purposes without the Landscape Architect's express written consent.

The contractor shall check and verify all dimensions and report any discrepancies, error, or omissions to the Landscape Architect prior to commencing work.

Base plan information taken from Site Plan provided by:
Company Name: FULL SPEED BUILDERS
Dated: 08/24/2023

Wentworth Landscapes
13392 Loyalist Parkway R.R.1, Picton ON K0K 2T0
613.547.3772

Consultants



Client	
HOME HARDWARE BUILDING CENTRE	
Project	
PICTON HOME HARDWARE NEW SHED	
Project Location	
13544 LOYALIST PARKWAY PICTON, ON.	
Drawing Title	
LANDSCAPE DETAILS	
Scale	
AS NOTED	
Date	Plot Date
2024-10-16	2024-10-16
Designed By	Drawn By
SW	LT
Approved By	Drawing Number
SW	
Project Number	
24023-DC	

