

BASEMENT


Glenn Dows
 CERTIFIED DESIGNER 40863
 PHONE 613-403-1695
 e-mail gdows@gmail.com

DO NOT SCALE DRAWINGS
 Builder is responsible for all dimensions and site conditions. Report any errors or omissions immediately to the designer. Do not proceed in uncertainty.

REVISIONS	

WM Phase 2 APARTMENT Bldg.2
BASEMENT FLOOR PLAN
ALL CONSTRUCTION TO COMPLY WITH APPLICABLE ONTARIO BUILDING CODE REQUIREMENTS

Dwn. NP	Date dwn. 2025-05-21
Scale 1/8" = 1'-0"	Page A-1

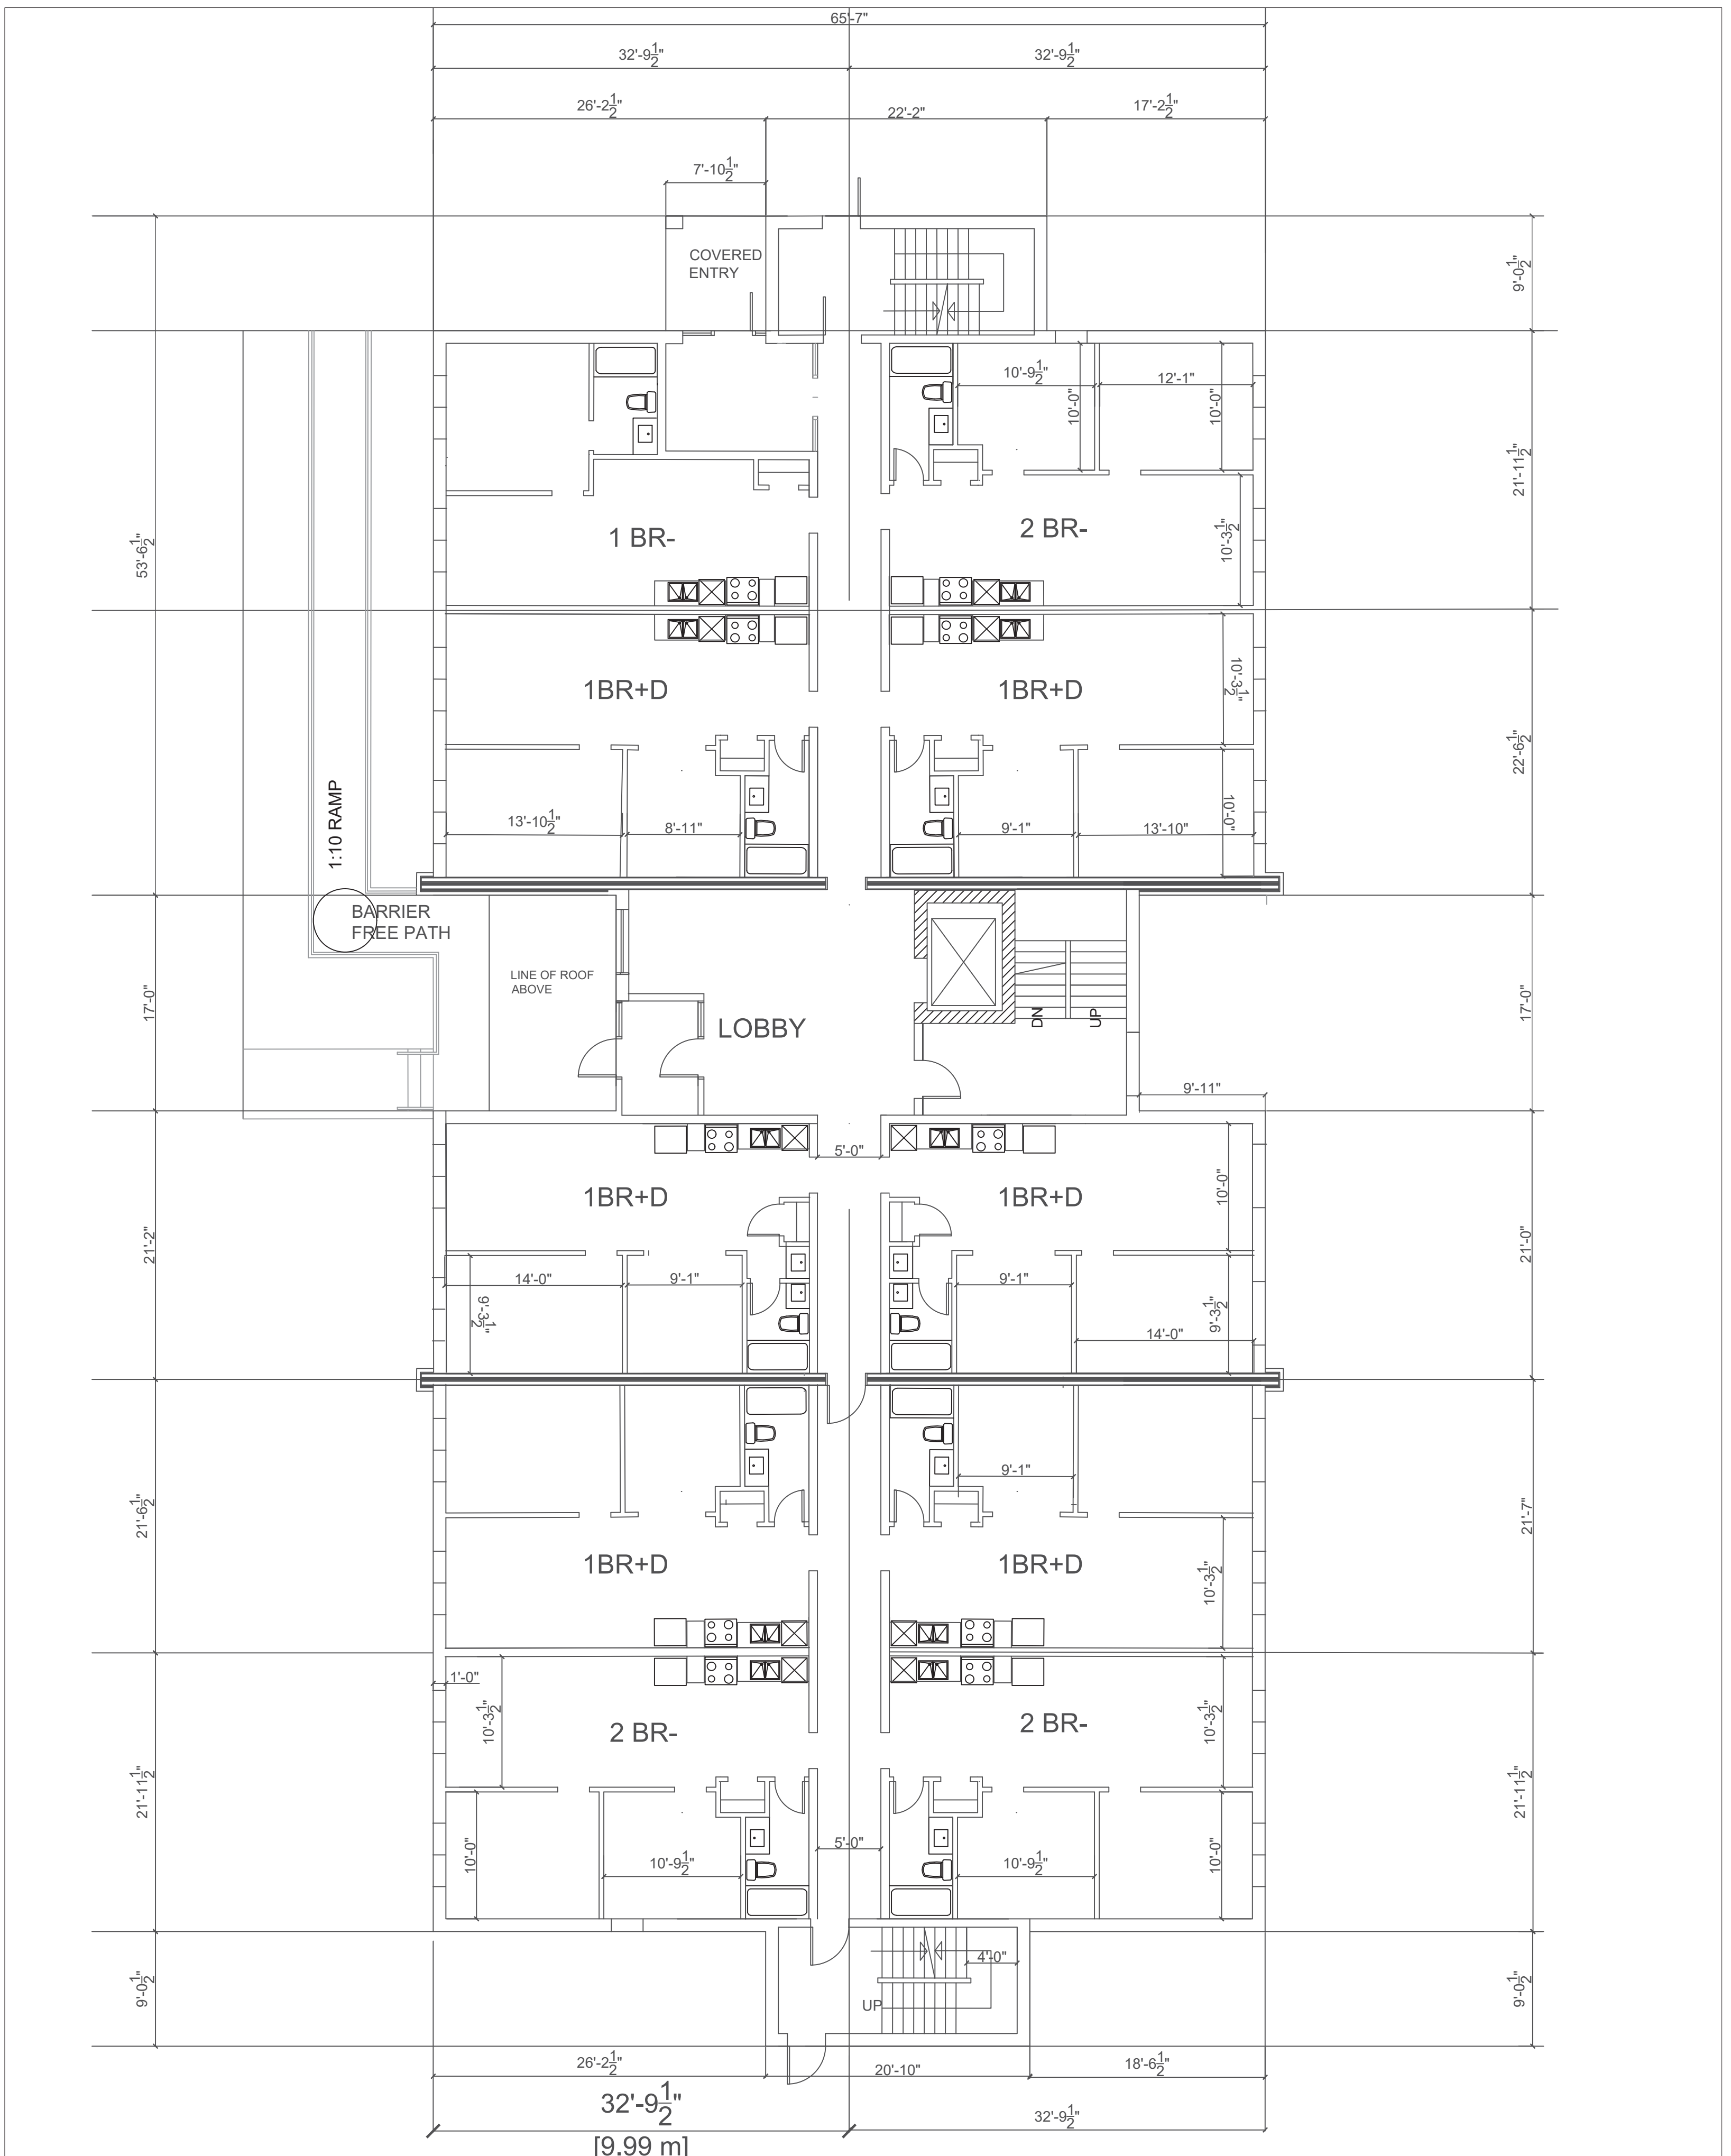

GROUND FLOOR UNITS


Glenn Dowds
 CERTIFIED DESIGNER 40863
 PHONE 613-403-1695
 e-mail gdowds@gmail.com

DO NOT SCALE DRAWINGS
 Builder is responsible for all dimensions and site conditions. Report any errors or omissions immediately to the designer. Do not proceed in uncertainty.

REVISIONS		

WM Phase 2 APARTMENT Bldg.2
GROUND FLOOR PLAN
 ALL CONSTRUCTION TO COMPLY WITH APPLICABLE ONTARIO BUILDING CODE REQUIREMENTS

Dwn. NP	Date dwn. 2025-05-21
Scale 1/8" = 1'-0"	Page A-2

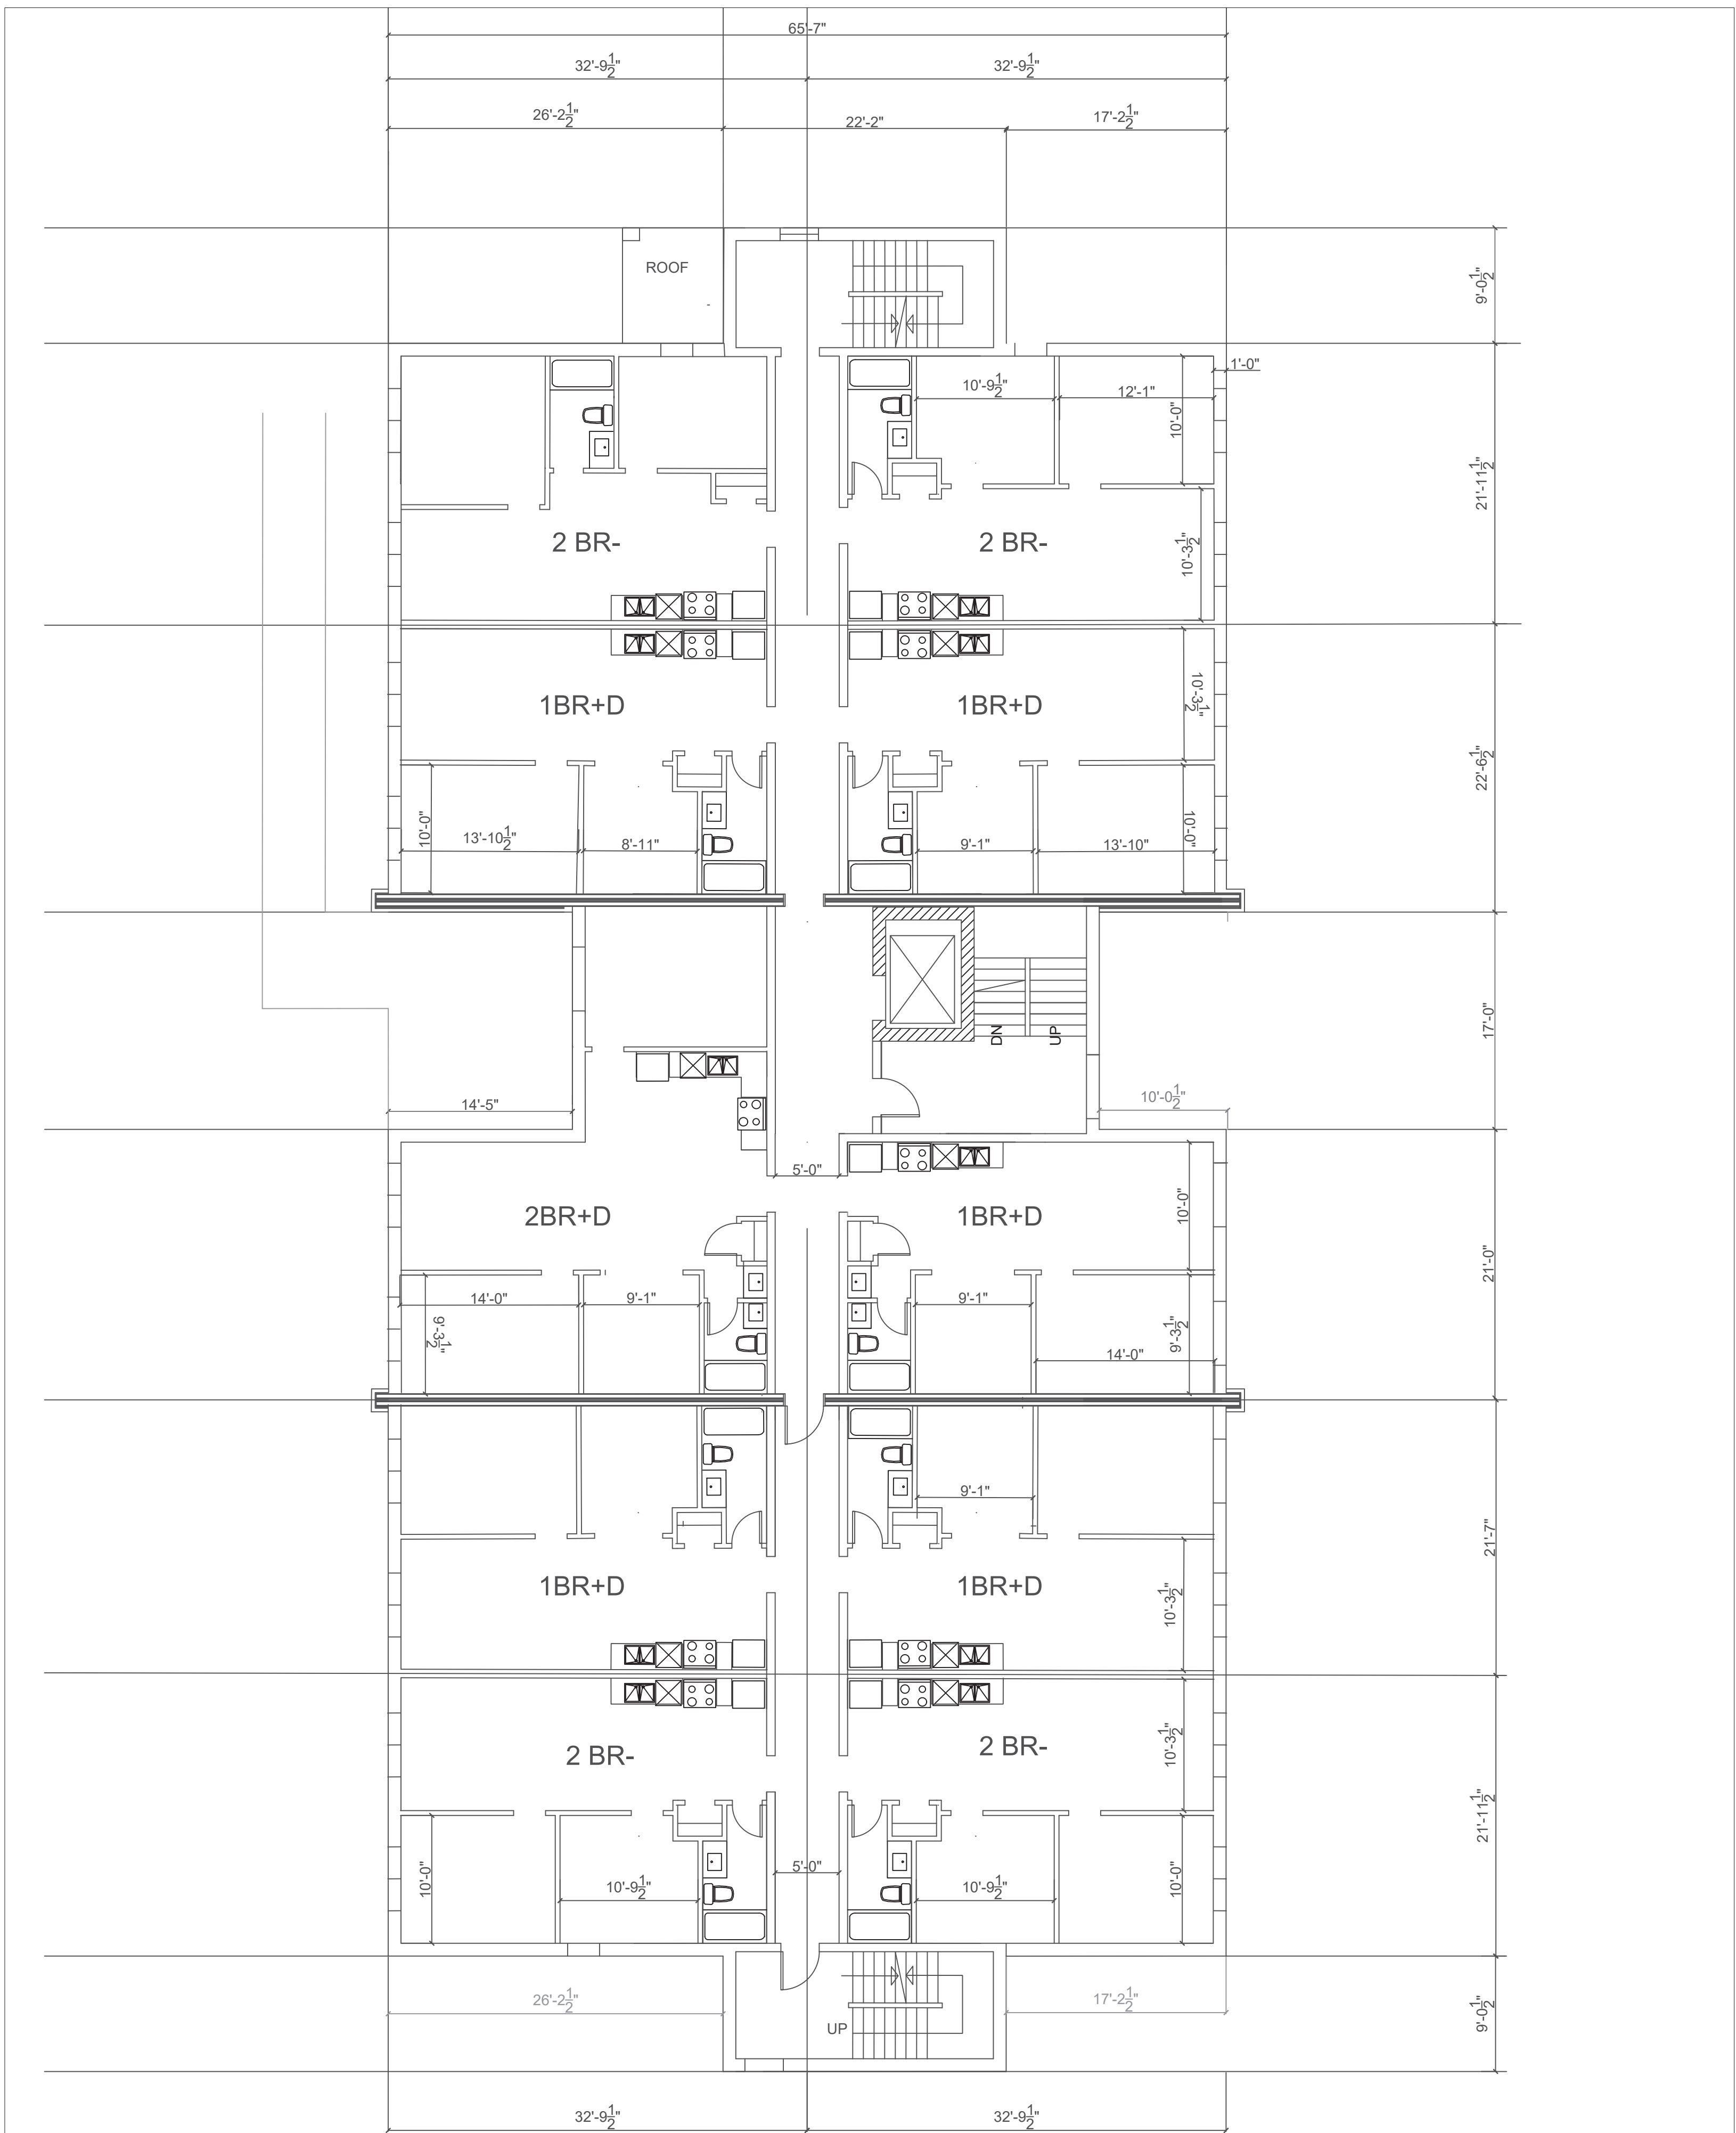

SECOND FLOOR UNITS


Glenn Dows
 CERTIFIED DESIGNER 40863
 PHONE 613-403-1695
 e-mail gdows@gmail.com

DO NOT SCALE DRAWINGS
 Builder is responsible for all dimensions and site conditions. Report any errors or omissions immediately to the designer. Do not proceed in uncertainty.

REVISIONS		

WM Phase 2 APARTMENT Bldg.2
SECOND FLOOR PLAN
 ALL CONSTRUCTION TO COMPLY WITH APPLICABLE ONTARIO BUILDING CODE REQUIREMENTS

Dwn. NP	Date dwn. 2025-05-21
Scale 1/8" = 1'-0"	Page A-3

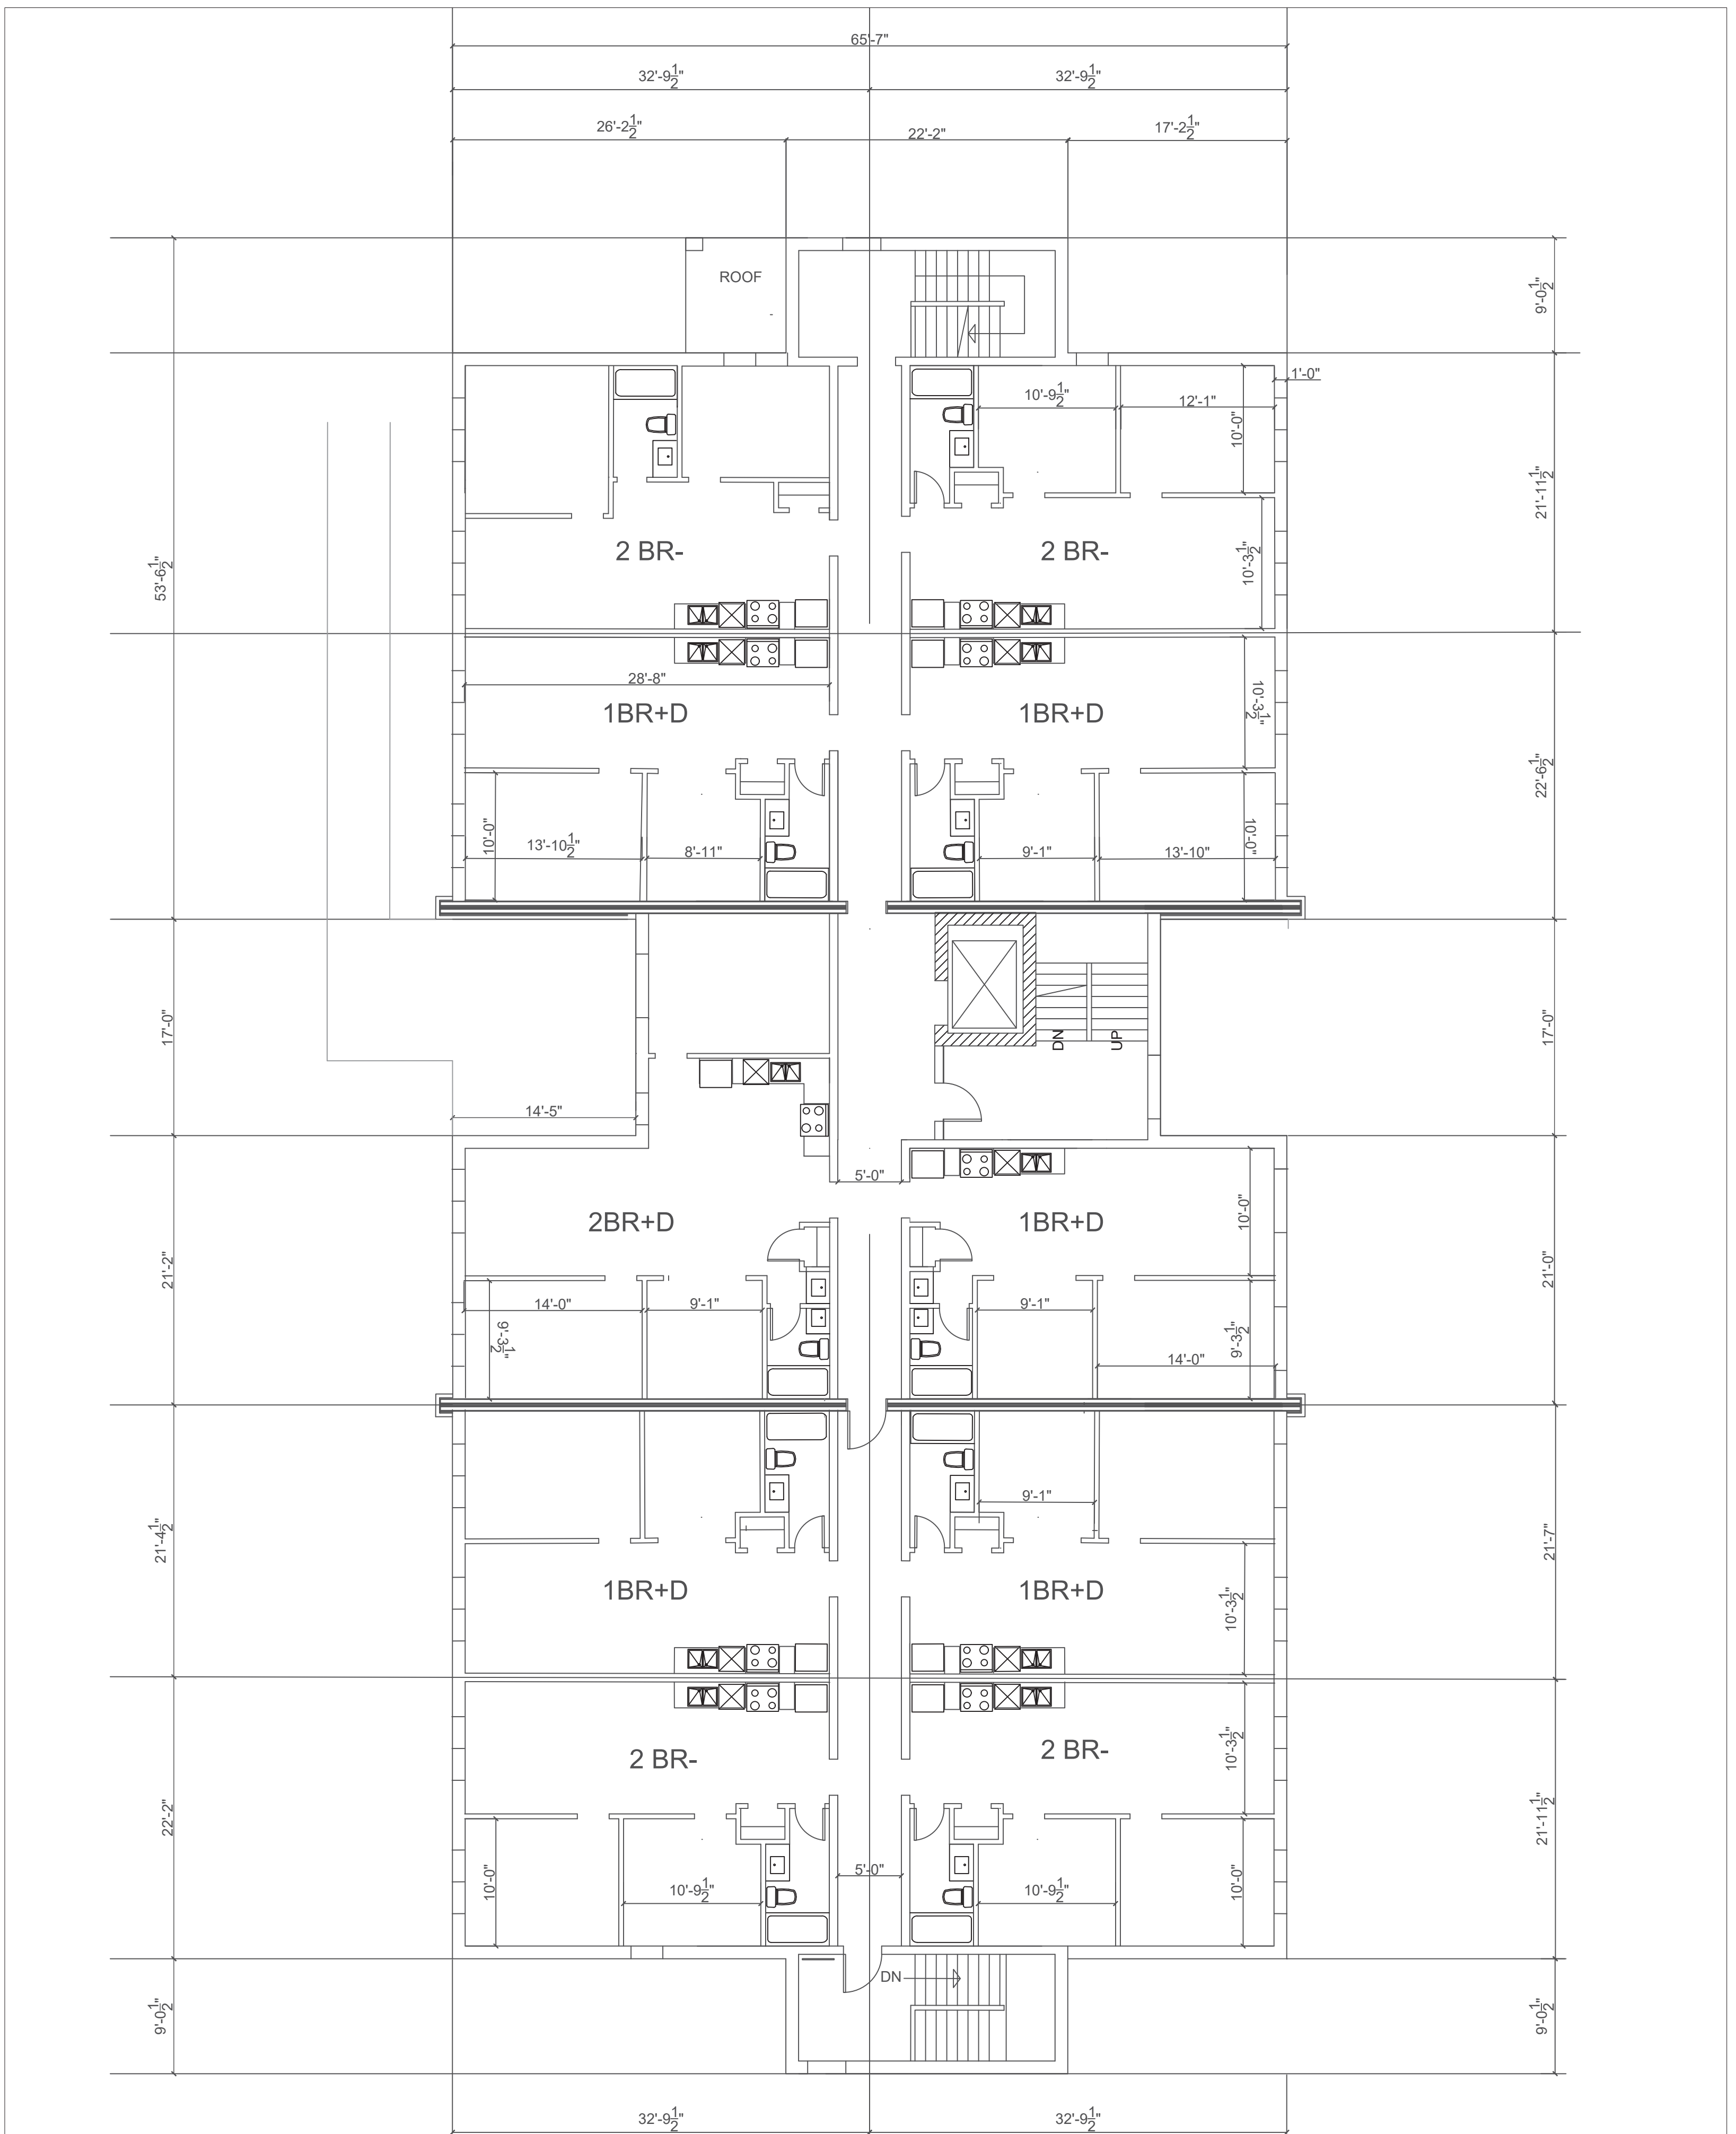

THIRD FLOOR UNITS


Glenn Dows
 CERTIFIED DESIGNER 40863
 PHONE 613-403-1695
 e-mail gdows@gmail.com

DO NOT SCALE DRAWINGS
 Builder is responsible for all dimensions and site conditions. Report any errors or omissions immediately to the designer. Do not proceed in uncertainty.

REVISIONS	


WM Phase 2 APARTMENT Bldg.2
 THIRD FLOOR PLAN
 ALL CONSTRUCTION TO COMPLY WITH APPLICABLE ONTARIO BUILDING CODE REQUIREMENTS

Dwn. NP	Date dwn. 2025-05-21
Scale 1/8" = 1'-0"	Page A-4

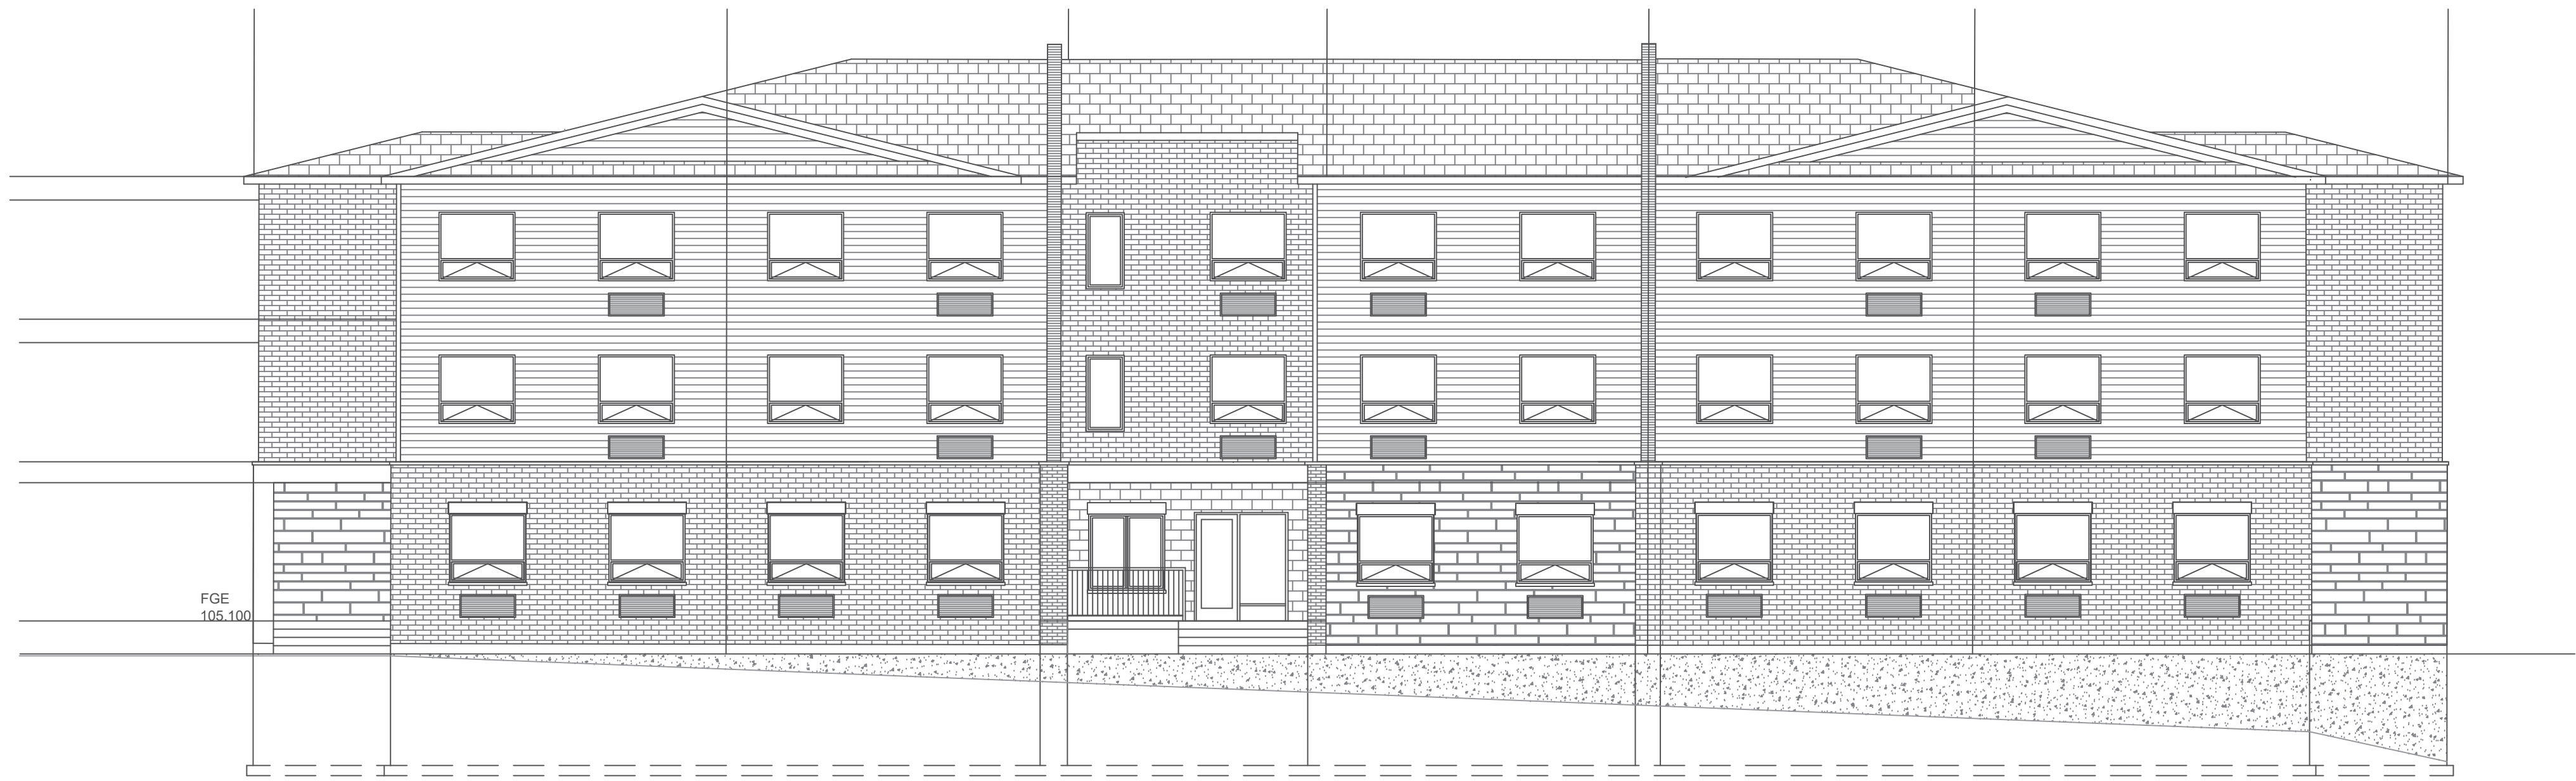

BUILDING 2 32UNITS

PARKING LOT

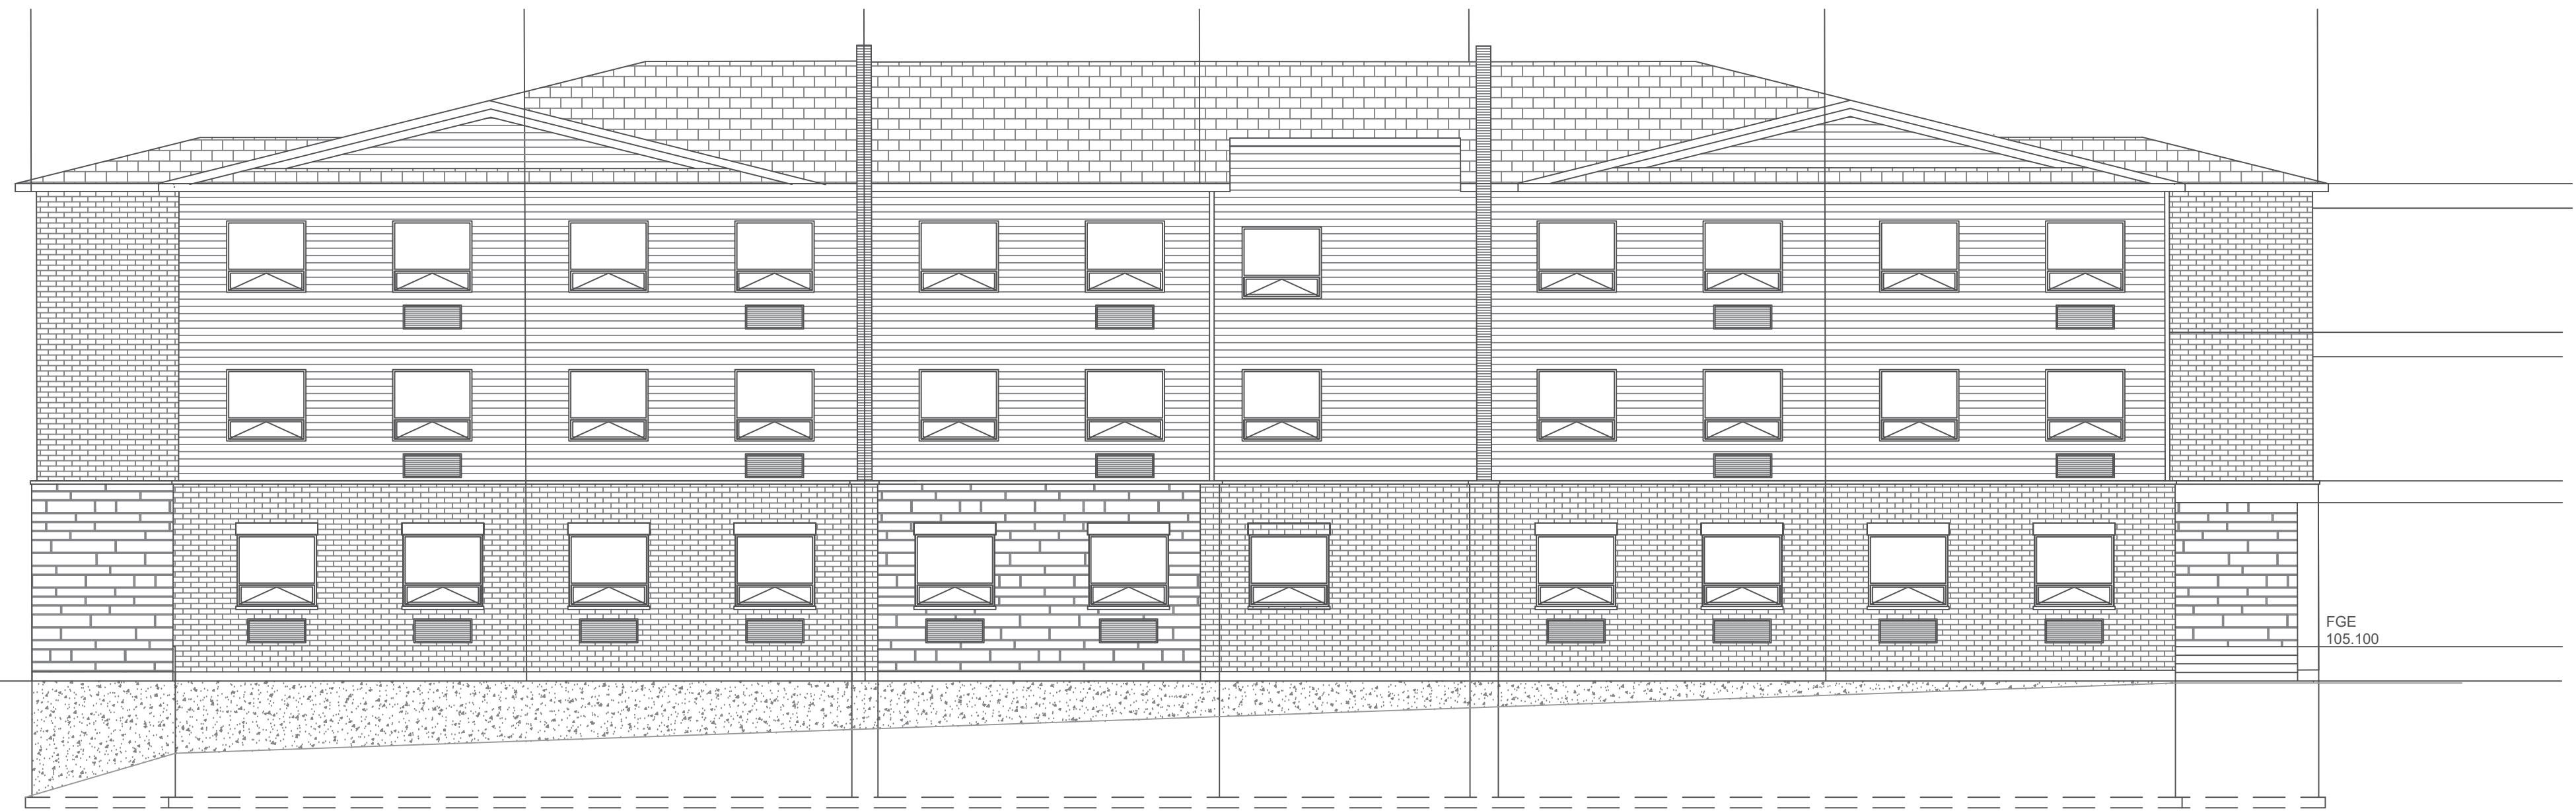

BUILDING 2 32UNITS

**WM Phase 2 APARTMENT Bldg.2
FRONT & REAR ELEVATIONS**

ALL CONSTRUCTION TO COMPLY WITH APPLICABLE ONTARIO BUILDING CODE REQUIREMENTS

Glenn Dowds
CERTIFIED DESIGNER 40863
PHONE 613-403-1695
e-mail gdowds@gmail.com

NOTES

The designer has not been retained to carry out general review of the work and assumes no responsibility for the failure of the contractor or sub-contractors to carry out the work in accordance with the contract

Single pages of the contract documents are not to be read independently of all pages of the contract documents.

DO NOT SCALE DRAWINGS

Builder is responsible for all dimensions and site conditions. Report any errors or omissions immediately to the designer. Do not proceed in uncertainty.

REVISIONS

NO.	DESCRIPTION	DATE


Dwn. NP	Date dwn.
Scale 1/8" = 1'-0"	Page A-5



BUILDING 2 32



BUILDING 2 32

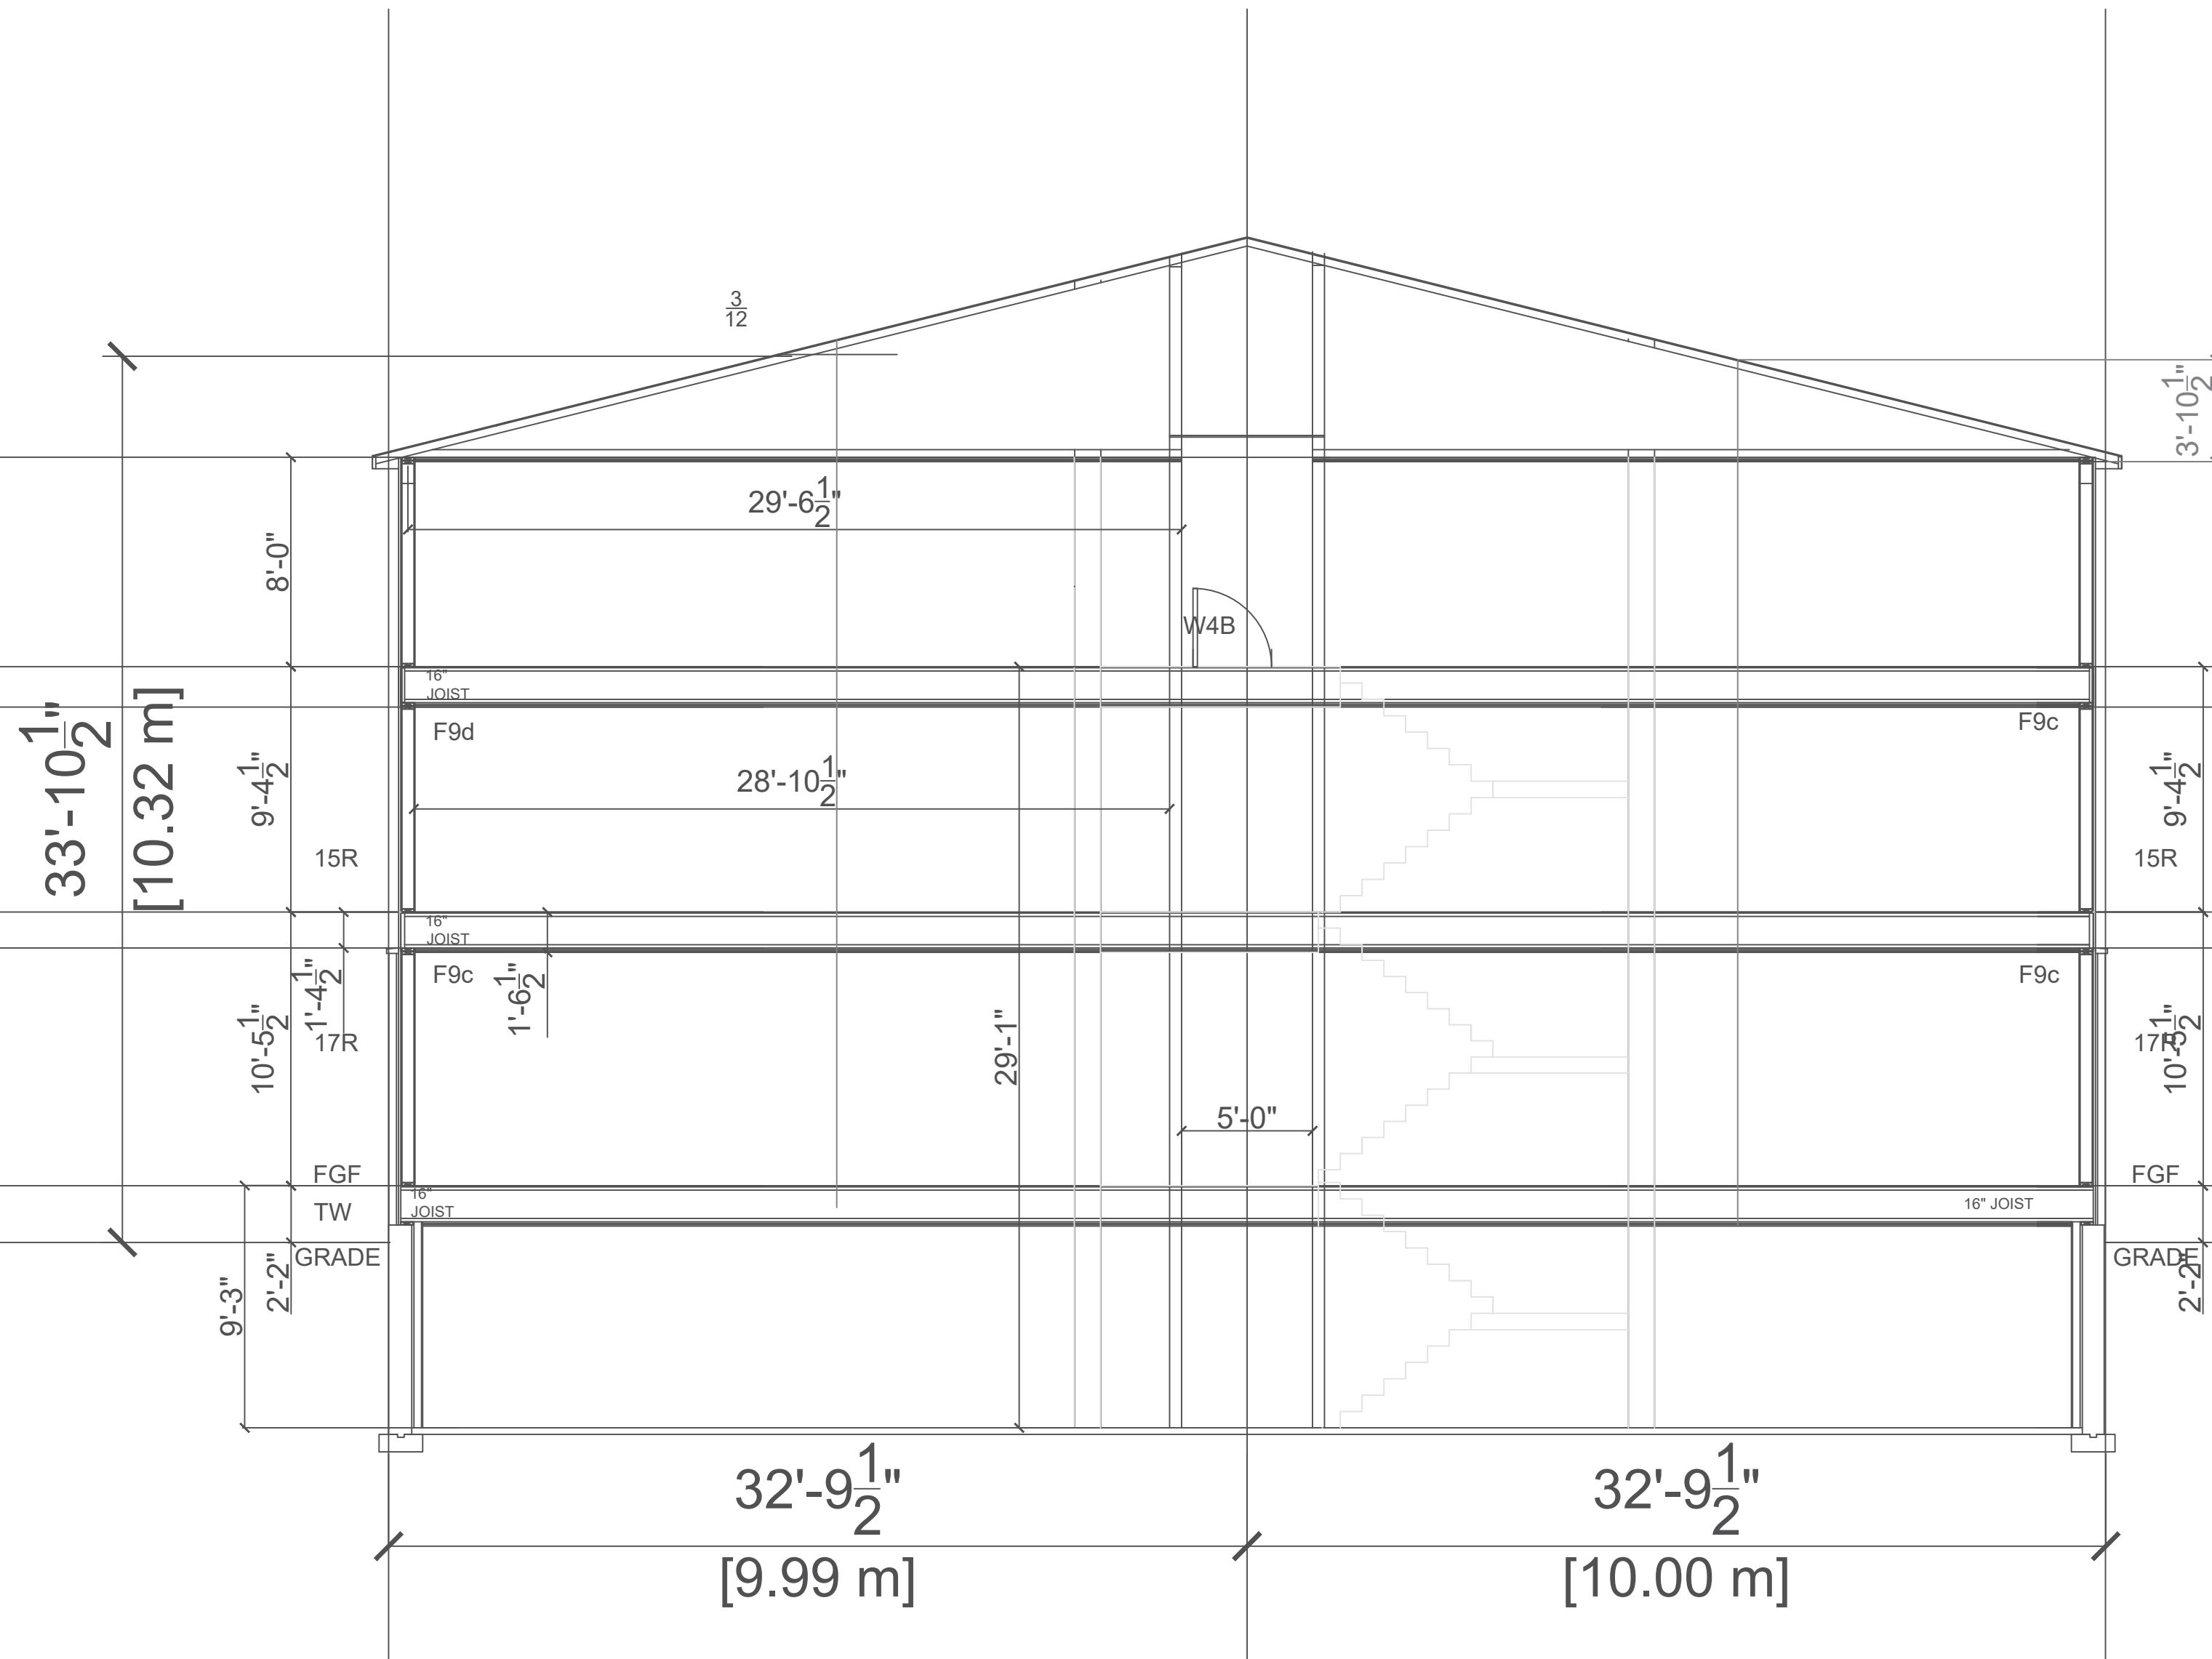

Glenn Dowds
 CERTIFIED DESIGNER 40863
 PHONE 613-403-1695
 e-mail gdowds@gmail.com

NOTES
 The designer has not been retained to carry out general review of the work and assumes no responsibility for the failure of the contractor or sub-contractors to carry out the work in accordance with the contract.


Single pages of the contract documents are not to be read independently of all pages of the contract documents.

DO NOT SCALE DRAWINGS
 Builder is responsible for all dimensions and site conditions. Report any errors or omissions immediately to the designer. Do not proceed in uncertainty.

REVISIONS	

WM Phase 2 APARTMENT Bldg.2 SECTION

ALL CONSTRUCTION TO COMPLY WITH APPLICABLE ONTARIO BUILDING CODE REQUIREMENTS

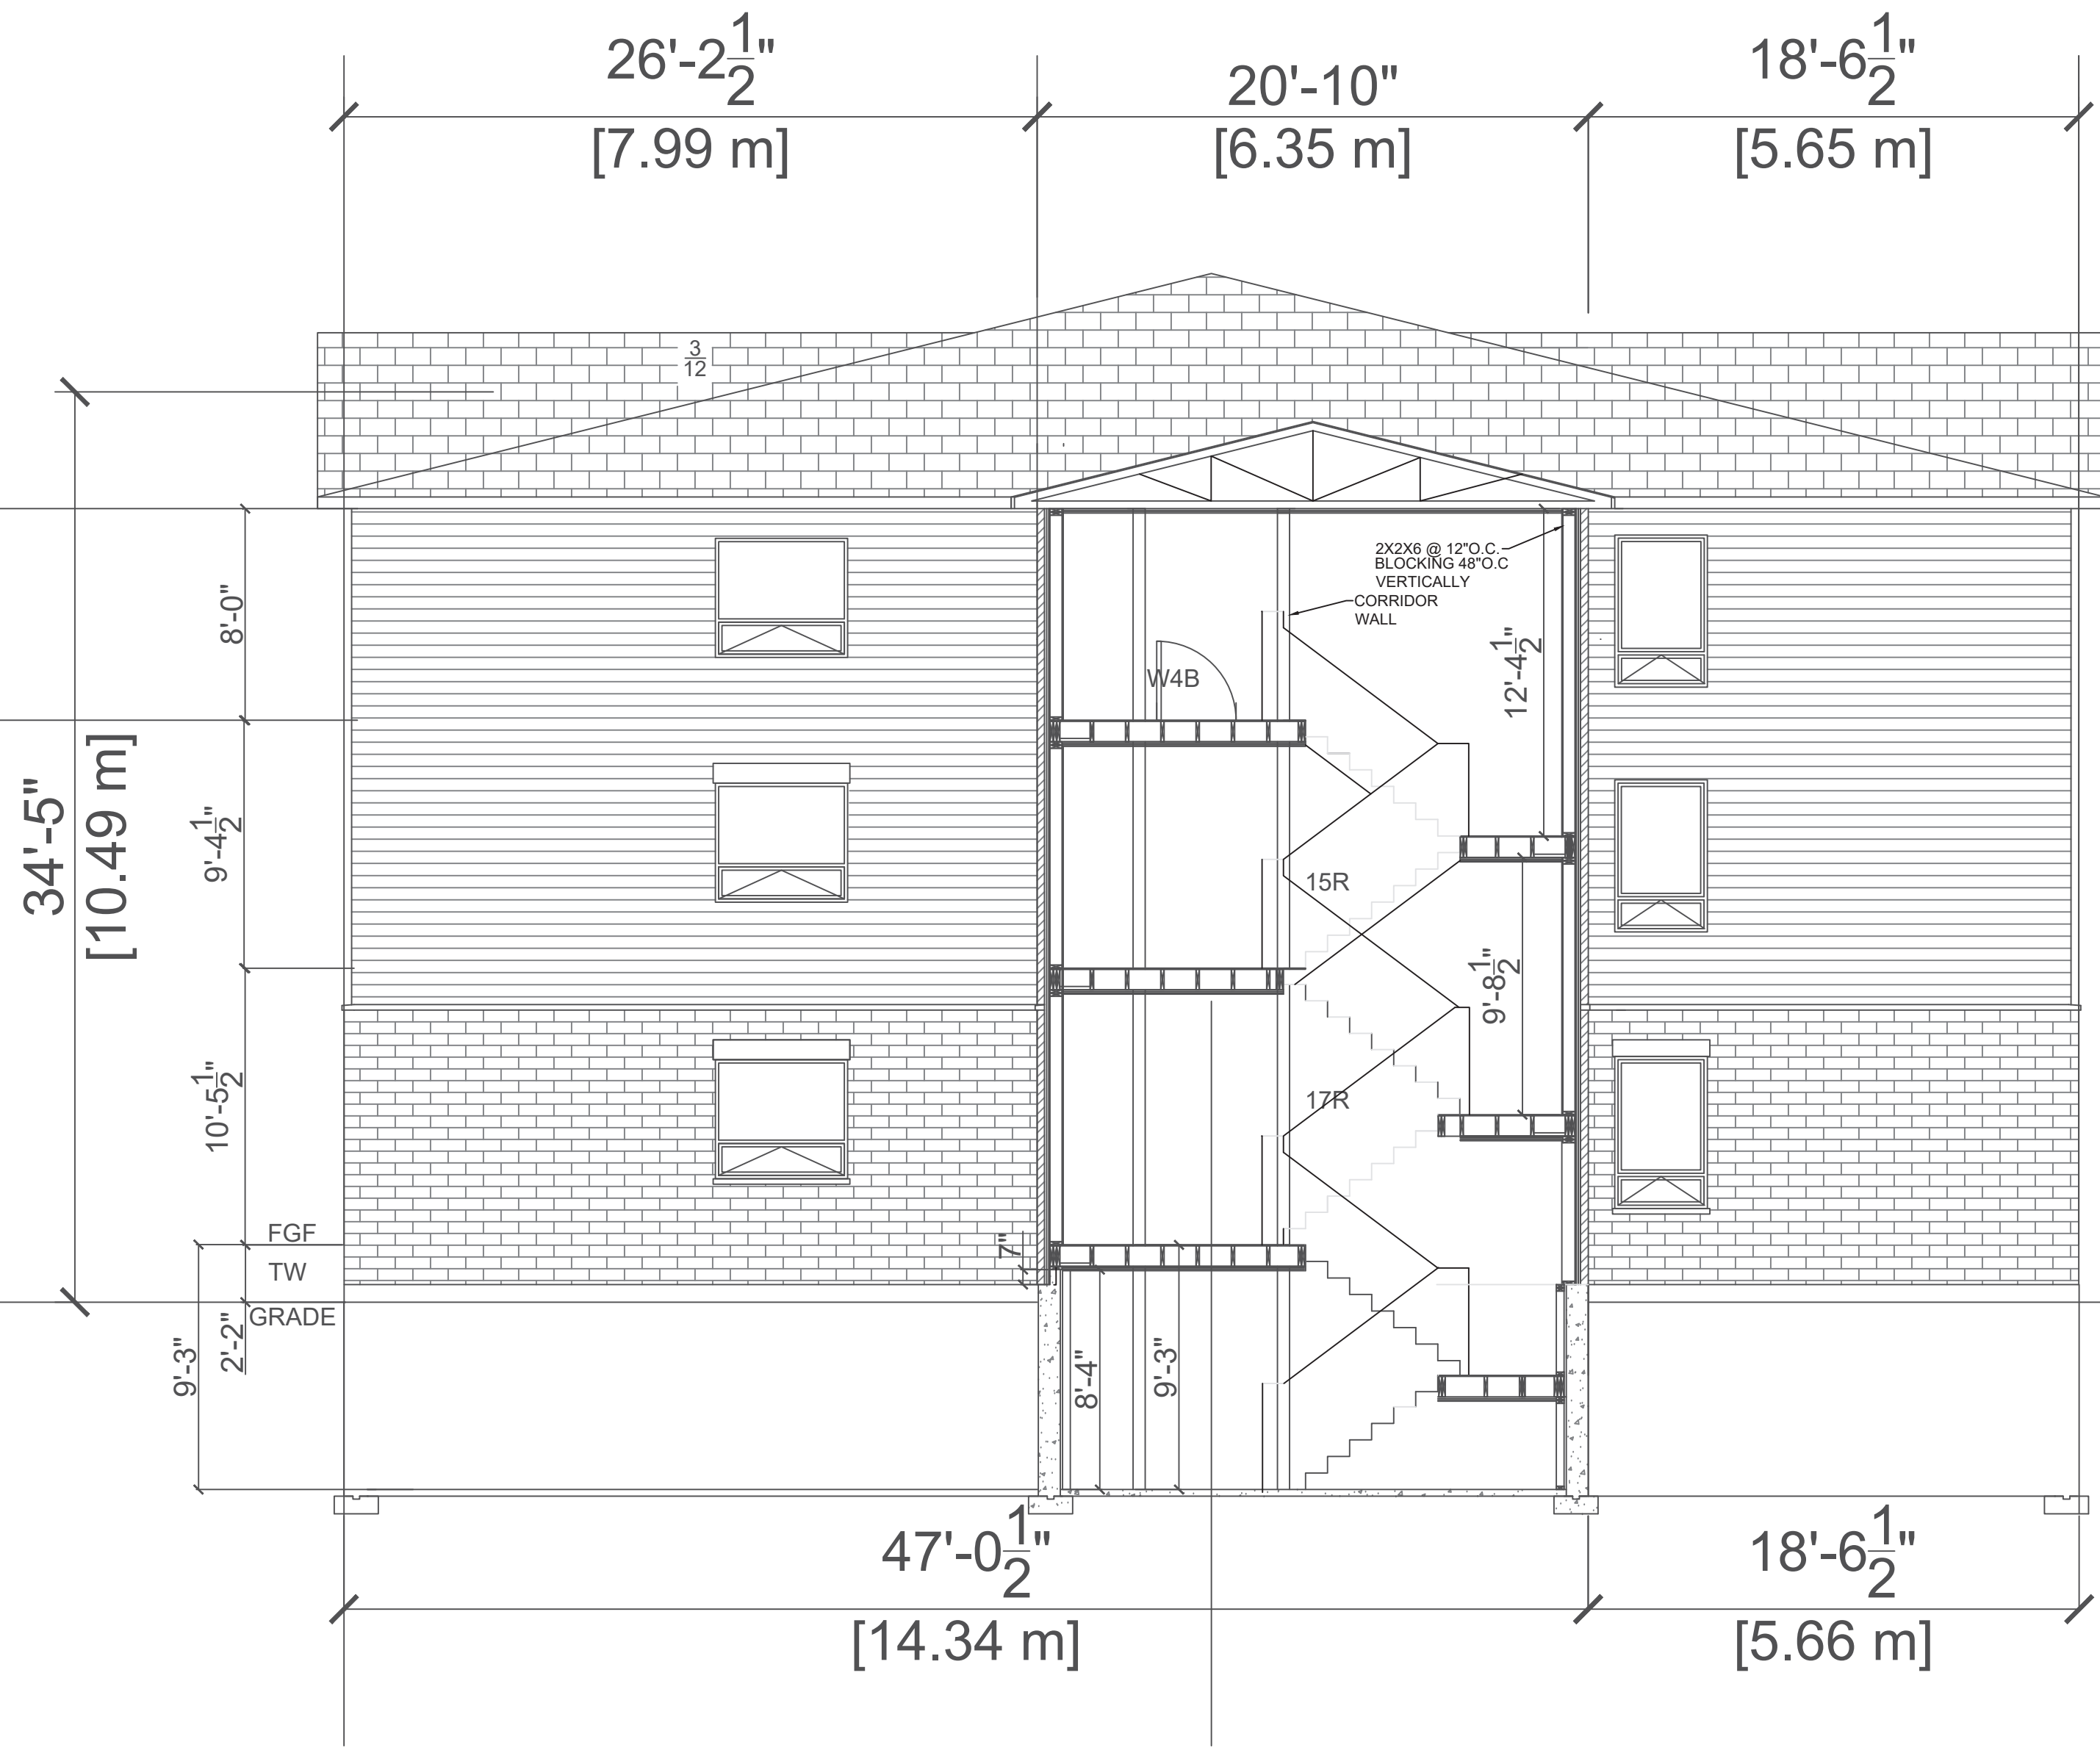

Glenn Dowds
 CERTIFIED DESIGNER 40863
 PHONE 613-403-1695
 e-mail gdowds@gmail.com

NOTES
 The designer has not been retained to carry out general review of the work and assumes no responsibility for the failure of the contractor or sub-contractors to carry out the work in accordance with the contract.

Single pages of the contract documents are not to be read independently of all pages of the contract documents.

DO NOT SCALE DRAWINGS
 Builder is responsible for all dimensions and site conditions. Report any errors or omissions immediately to the designer. Do not proceed in uncertainty.

REVISIONS		

WM Phase 2 APARTMENT Bldg.2 SECTION

ALL CONSTRUCTION TO COMPLY WITH APPLICABLE ONTARIO BUILDING CODE REQUIREMENTS