

UNIT CDF-03-END UNIT CDF-02 UNIT CDF-02 UNIT CDF-03-END  
**GROUND FLOOR PLAN, ELEVATION 'A'**  
**BLOCK OF 6**

5.			
4.			
3.			
2.			
1.	ISSUED FOR SPA SUBMISSION	2026.01.30	SSR
NO.	DESCRIPTION	YYYYMMDD	BY

**REVISIONS**  
 ALL DIMENSIONS ARE PER THE METRIC MASS REQUIREMENTS FOR THE DESIGN AND THE QUALIFICATIONS ARE MEETS THE REQUIREMENTS SET OUT IN THE ONTARIO BUILDING CODE TO BE A DESIGNER.  
 QUALIFICATION INFORMATION  
 Brian Sherrer 22454  
 REGISTRATION INFORMATION  
 HUNT DESIGN ASSOCIATES INC. 19965

**HUNT**  
 DESIGN ASSOCIATES INC.  
 www.huntdesign.ca  
 8906 Woodbine Ave., Markham, ON L3R 0J7  
 T 905.737.5133 F 905.737.7326 email: hda@huntdesign.ca

**CARACO DEVELOPMENTS - 225020**  
 PICTON, ONTARIO  
**BLOCK 1**  
 UNITS 1-4


**DUAL FRONTAGE BLOCK ELEVATIONS**

Scale: 1/8"=1'-0"  
 Drawn By: DA  
 Checked By: SSR  
 Date: 2026.01.30  
 Page: 1 of 3


**DUAL FRONTAGE - BLOCK 1**  
**TYPE**

D:\DWG\1\NOV\FEB\2026\225020\CARACO\225020\225020-DUAL-FRONTAGE-TOWNSHIP\225020-DUAL-FRONTAGE-TOWNSHIP-01-01-2026.DWG

All drawings, specifications, related documents and designs are the copyright property of Hunt Design Associates (P.C.A.). Reproduction of this property in whole or in part is strictly prohibited without P.C.A.'s written permission. P.C.A. assumes no responsibility or liability for this property unless it bears the appropriate (BCH) number and original signature.

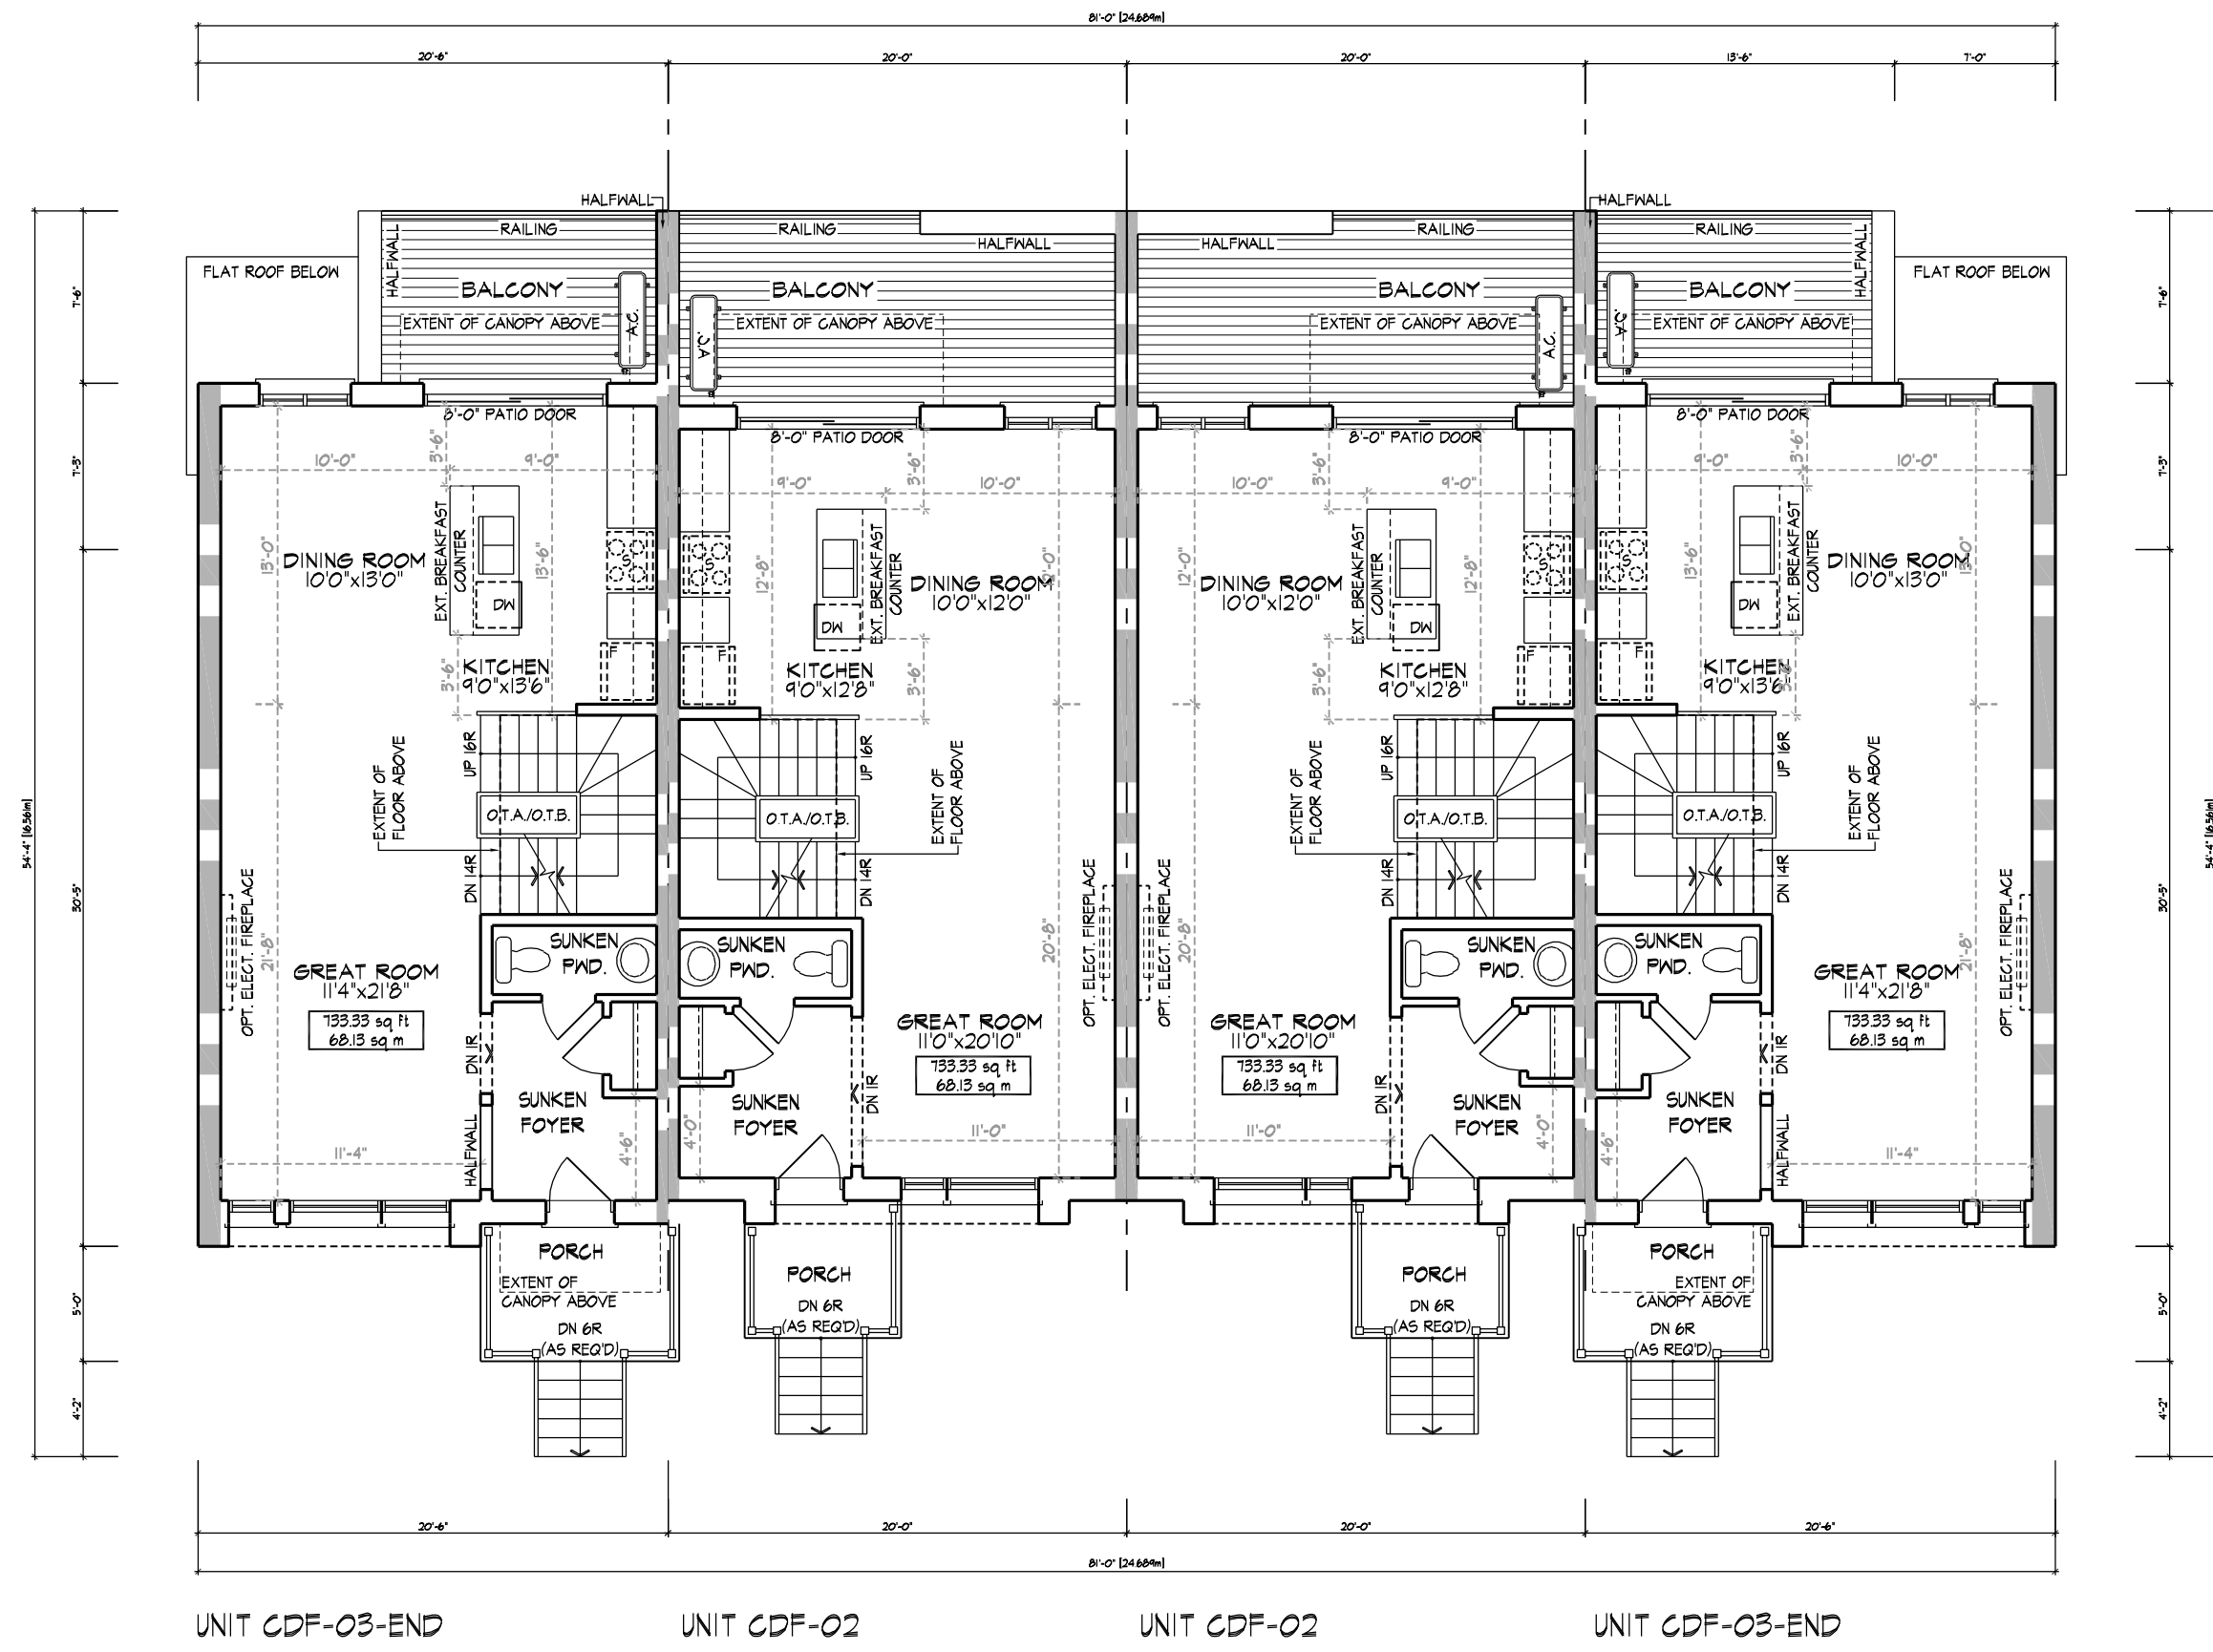

**MAIN FLOOR PLAN, ELEVATION 'A'  
BLOCK OF 6**

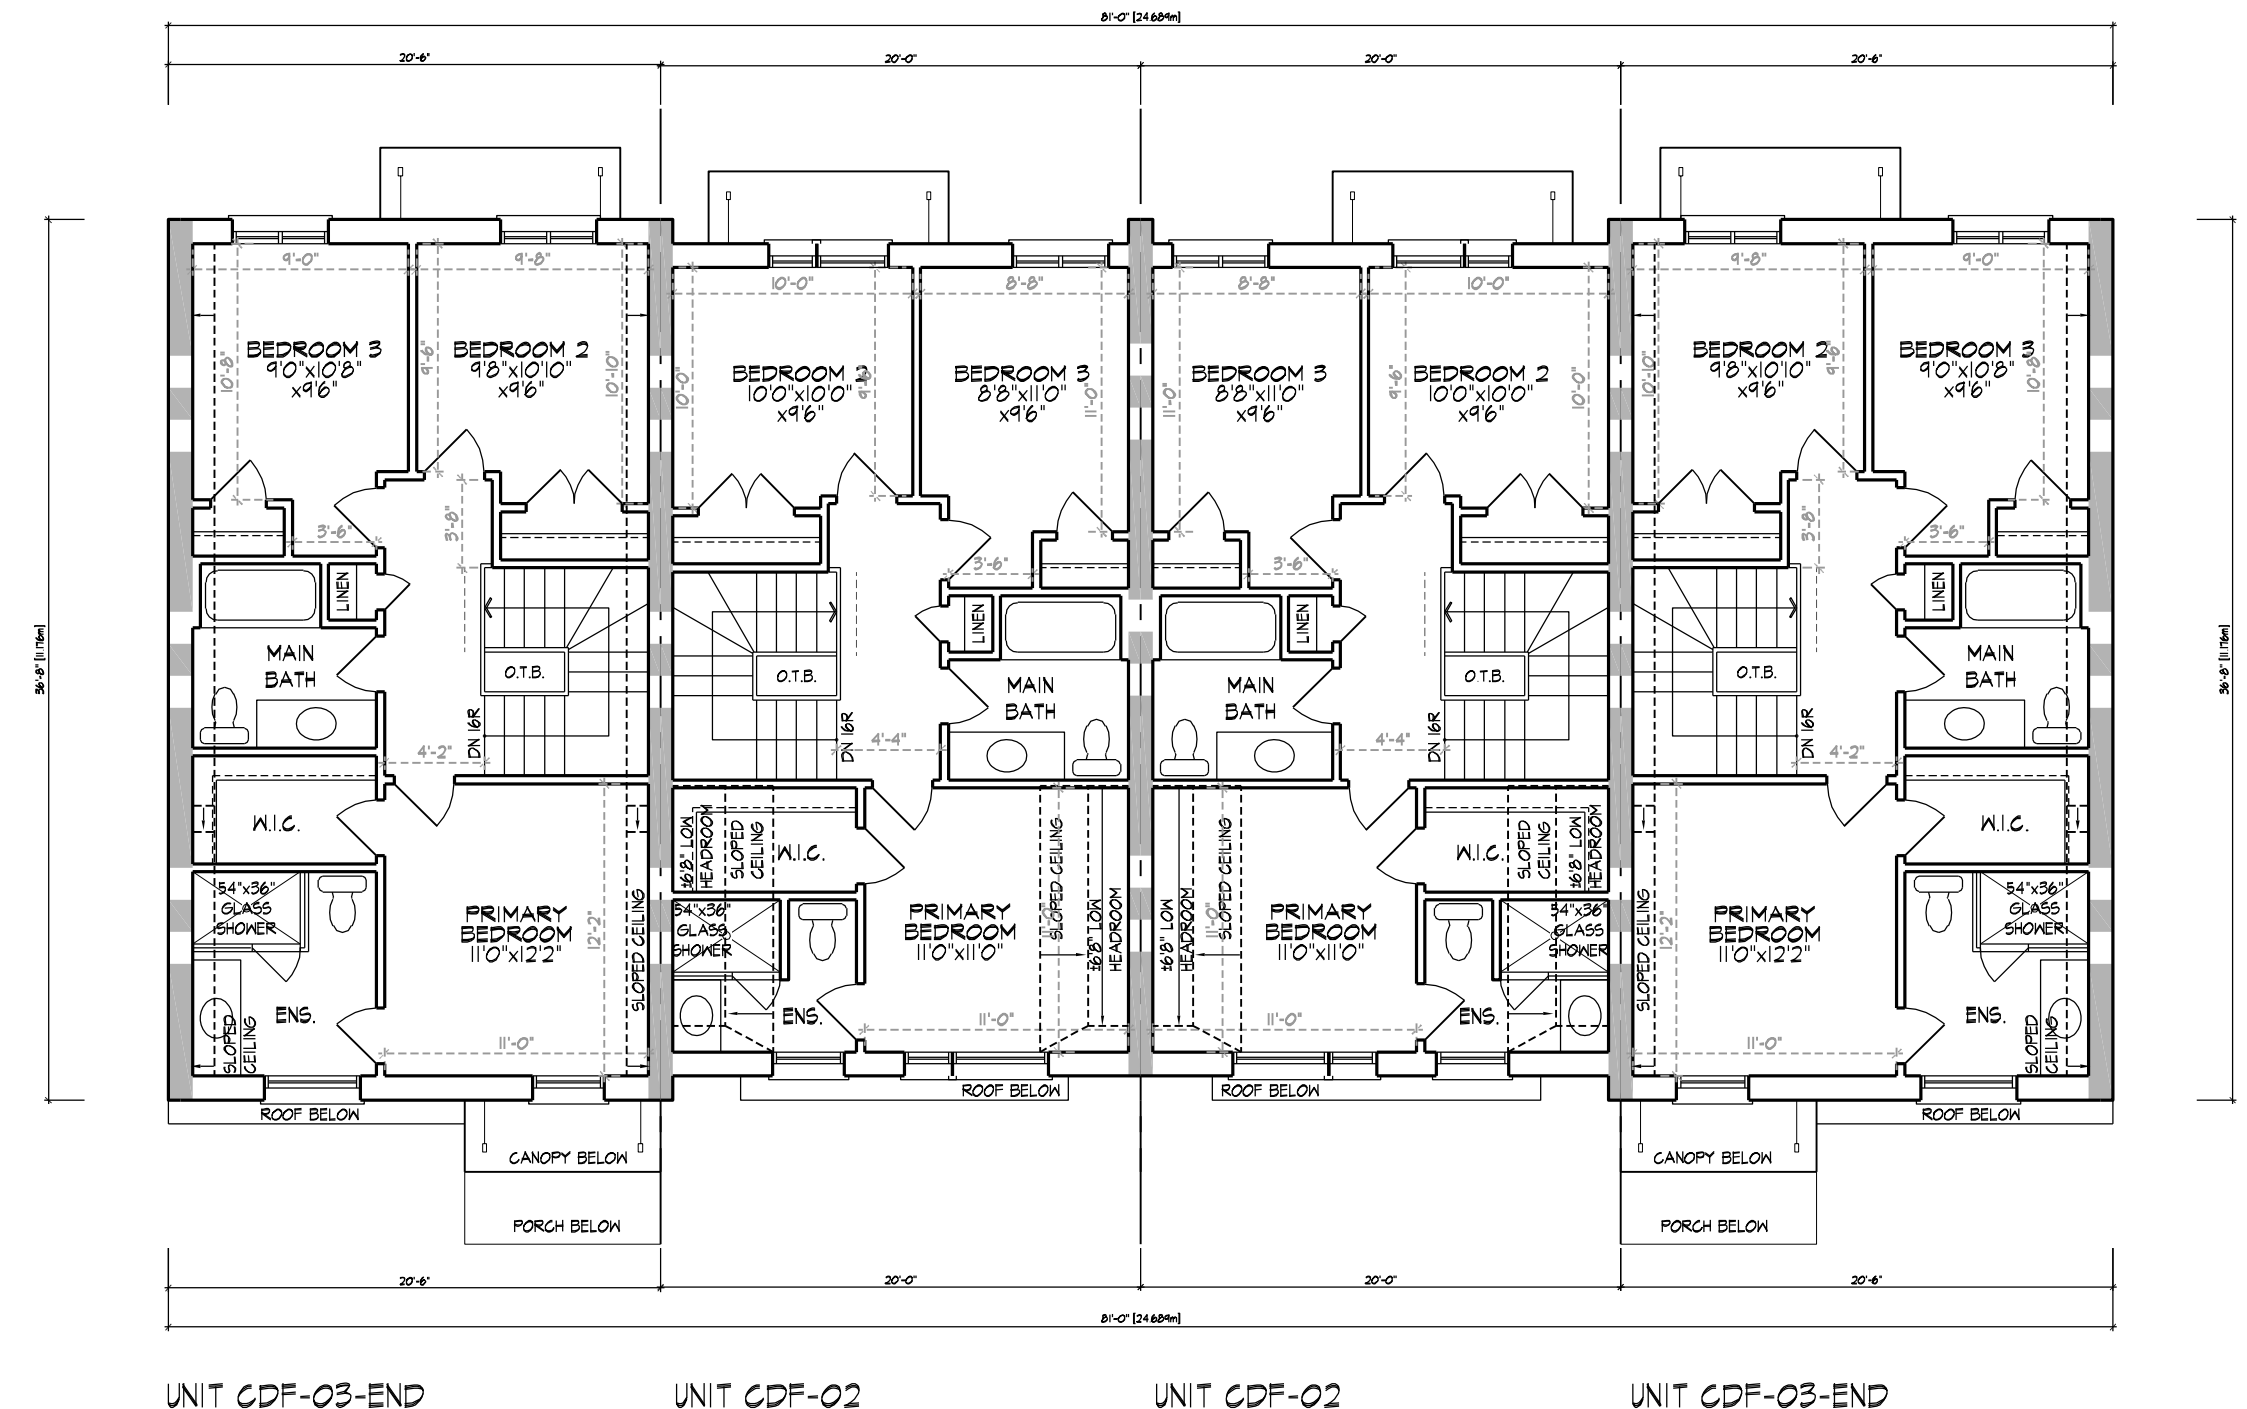

**THIRD FLOOR PLAN, ELEVATION 'A'  
BLOCK OF 6**

5.			
4.			
3.			
2.			
1.	ISSUED FOR SPA SUBMISSION	2026.01.30	SSR
NO.	DESCRIPTION	DATE	BY
		YYYYMMDD	
<b>REVISIONS</b>			
<small>         THE CONTRACTOR HAS REVIEWED THE DRAWINGS AND ACCEPTS RESPONSIBILITY FOR THE DESIGN AND HAS THE QUALIFICATIONS AND MEETS THE REQUIREMENTS SET OUT IN THE DRAWING BIDDING CODE TO BE A DESIGNER.       </small>			
<b>QUALIFICATION INFORMATION</b>			
Design Engineer		22454	
Architect	SSR		
<b>REGISTRATION INFORMATION</b>			
HUNT DESIGN ASSOCIATES INC.		1996	
<small>         89966 Woodbine Ave., Markham, ON L3R 0J7          T 905.737.5133 F 905.737.7326 email: hda@huntdesign.ca       </small>			
<b>CARACO DEVELOPMENTS - 225020</b>			
PICTON, ONTARIO			
<b>BLOCK 1</b>			
UNITS 1-4			
<b>DUAL FRONTAGE BLOCK ELEVATIONS</b>			
Scale	1/8" = 1'-0"	Drawn By	DA
Checked By		Checked By	SSR
Project Name		Sheet Number	3
		of	3

**DUAL FRONTAGE - BLOCK 1**


**TYPE**

DRAWN: NOV 18 2025 04:59 PM / I:\PROJECTS\225020\CARACO\225020\TOWN\225020\_DUAL\_FRONTAGE\_TOWNSHIP\225020\FLOOR\_PLAN\_COND.DWG

All drawings specifications related documents and design are the copyright property of Hunt Design Associates (P.O.A.). Reproduction of this property in whole or in part is strictly prohibited without P.O.A.'s written permission. P.O.A. assumes no responsibility or liability for this property unless it bears the appropriate (BCH) number and original signature.





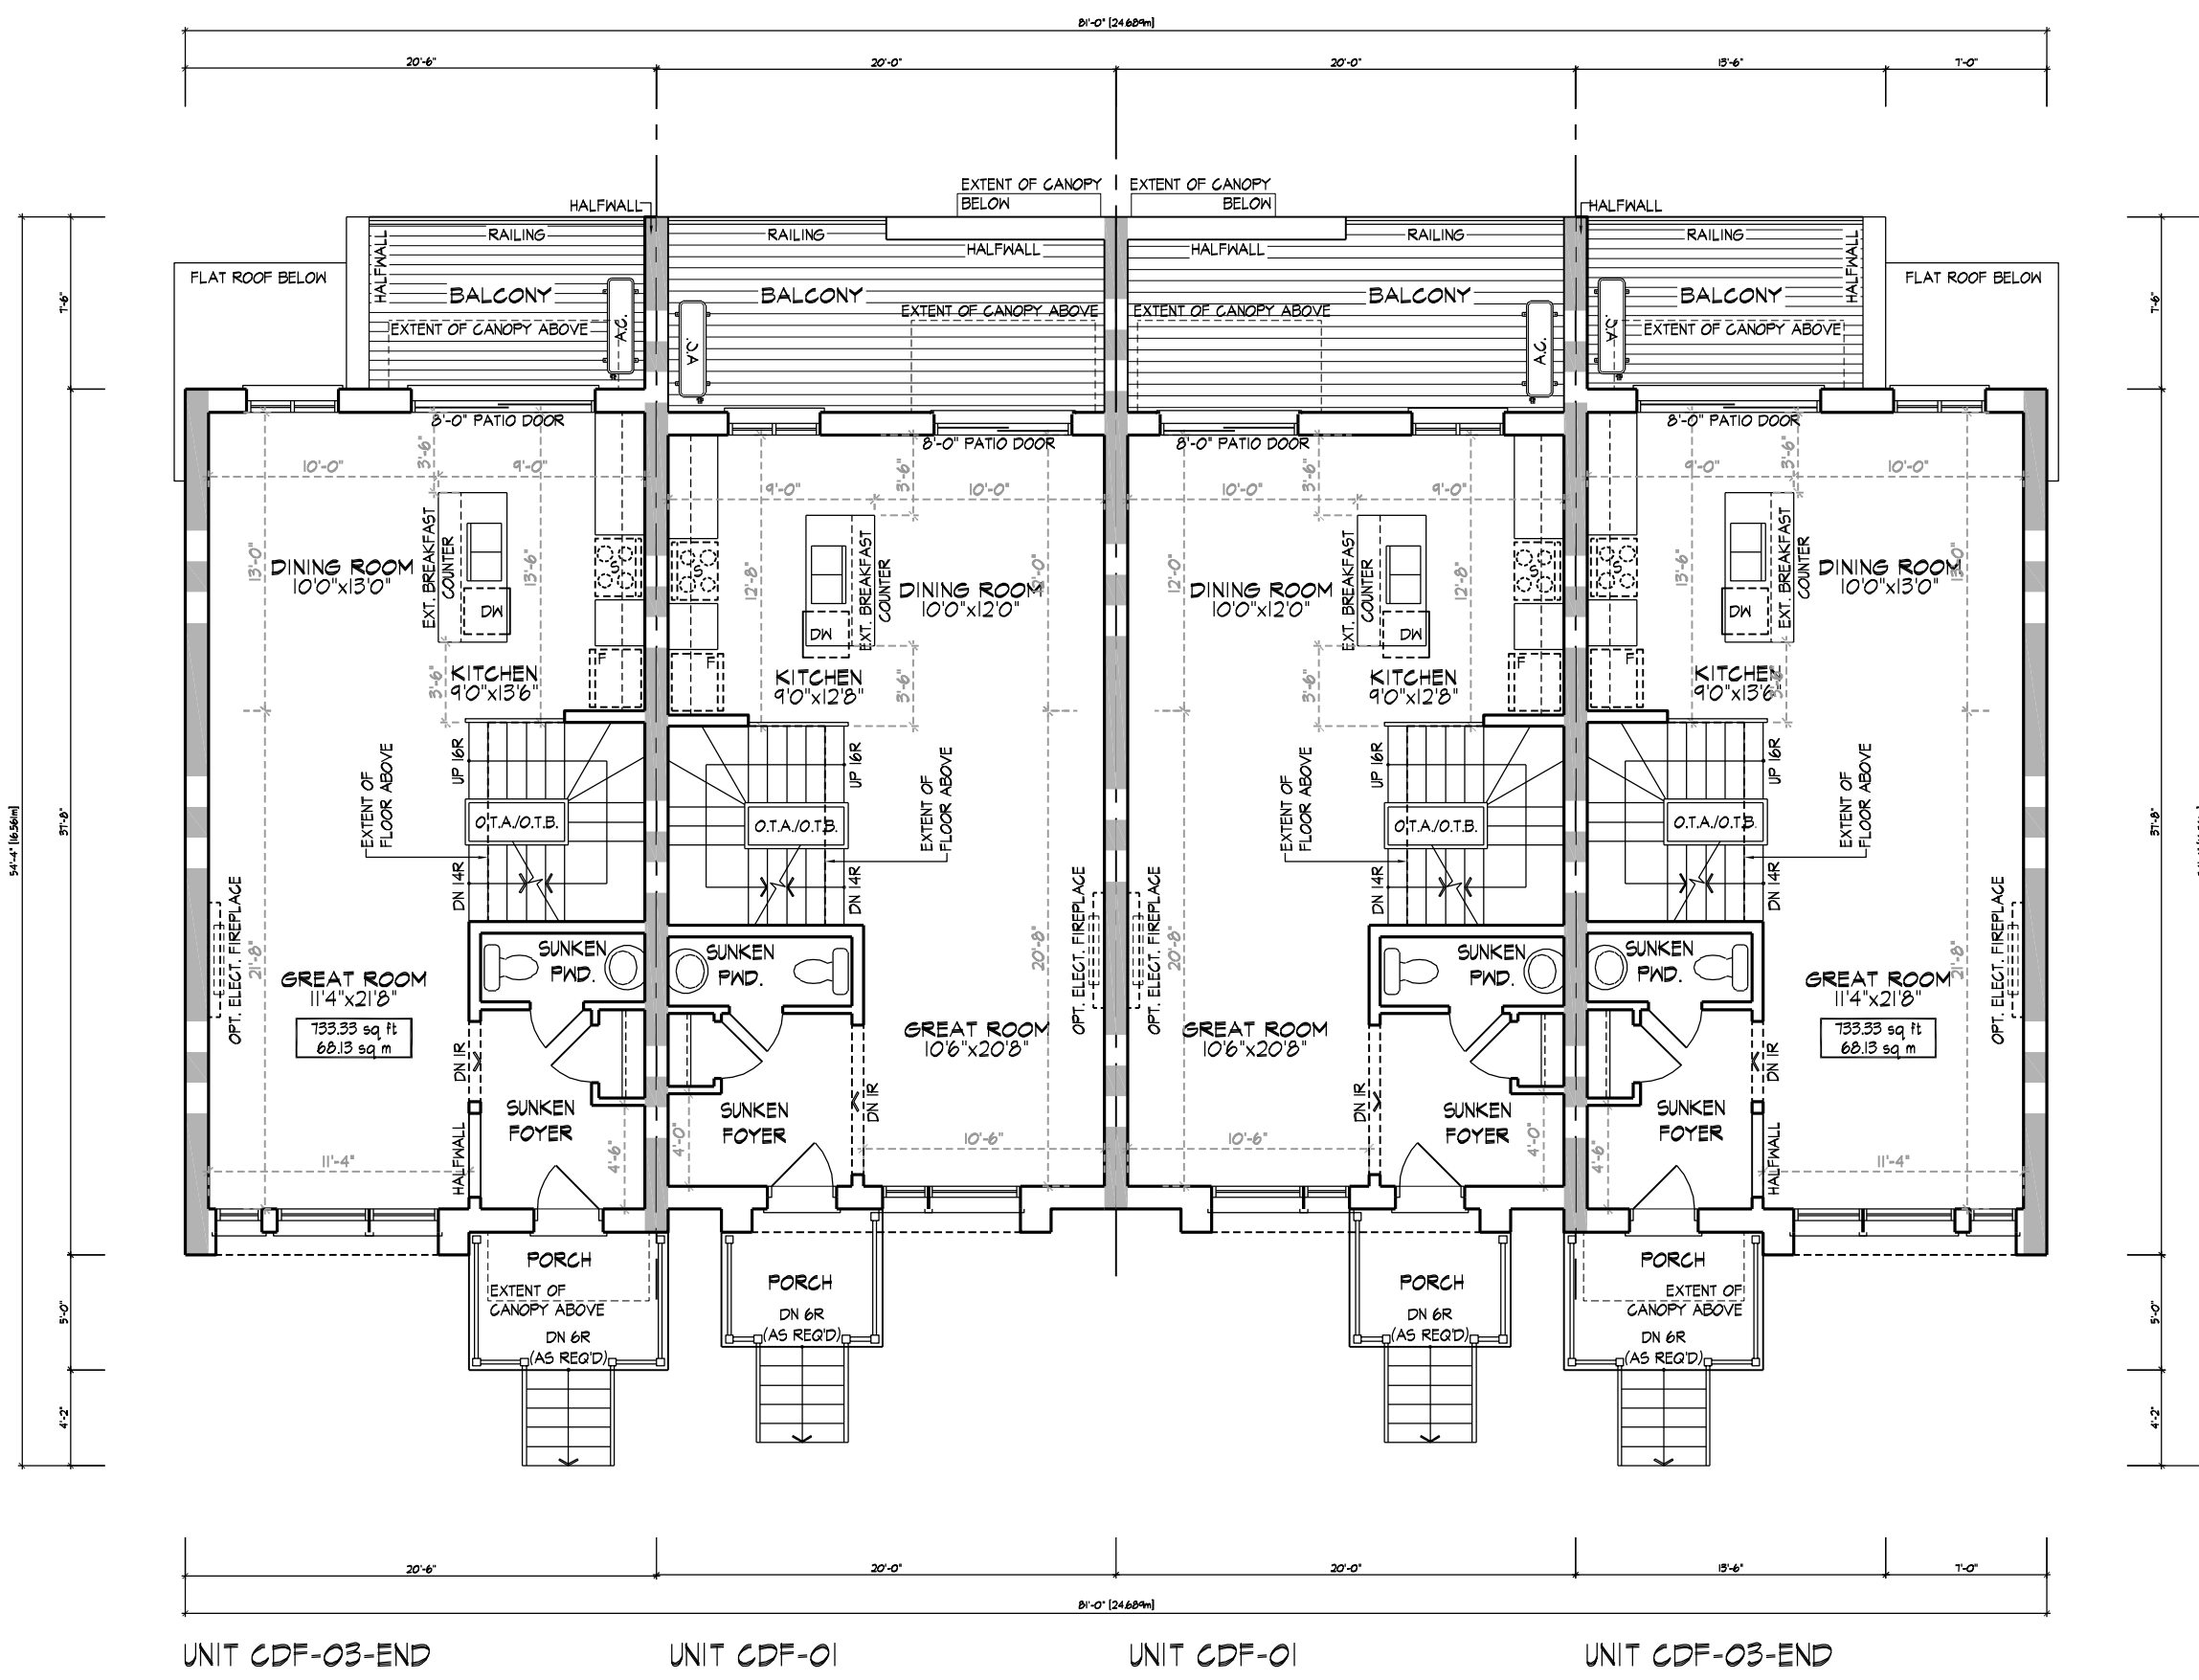

UNIT CDF-03-END    UNIT CDF-01    UNIT CDF-01    UNIT CDF-03-END  
**MAIN FLOOR PLAN, ELEVATION 'A'**  
**BLOCK OF 6**



UNIT CDF-03-END    UNIT CDF-01    UNIT CDF-01    UNIT CDF-03-END  
**THIRD FLOOR PLAN, ELEVATION 'A'**  
**BLOCK OF 6**

5.			
4.			
3.			
2.			
1.	ISSUED FOR SPA SUBMISSION	2026.01.30	SSR
NO.	DESCRIPTION	DATE	BY
		YYYYMMDD	

**REVISIONS**

ALL DIMENSIONS ARE TO FACE UNLESS OTHERWISE NOTED. THE DESIGN AND THE QUALIFICATIONS ARE SUBJECT TO THE REQUIREMENTS SET OUT IN THE DRAWING. BUILDING CODE TO BE A DESIGNER.

**QUALIFICATION INFORMATION**

Design: Brian Shorner    License: 22454  
 Date:    License:    936

**REGISTRATION INFORMATION**

Project: HUNT DESIGN ASSOCIATES INC.    19966

**HUNT**  
 DESIGN ASSOCIATES INC.  
 www.huntdesign.ca  
 89066 Woodbine Ave., Markham, ON L3R 0J7  
 T 905.737.5133 F 905.737.7326 email: hda@huntdesign.ca

**CARACO DEVELOPMENTS - 225020**  
 PICTON, ONTARIO

**BLOCK 2**  
 UNITS 1-4

**DUAL FRONTAGE BLOCK ELEVATIONS**

Scale: 1/8"=1'-0"    Drawn By: DA    Checked By: SSR  
 Title:    Date:    19966

- of 3

C:\Users\ADMINI~1\AppData\Local\Temp\1\1578\PROJECTS\225020\CARACO\225020\DRAWING\225020-DUAL\_FRONTAGE\_BLOCK2\225020-03-FLOOR-01.DWG

All drawings, specifications, related documents and designs are the copyright property of Hunt Design Associates (P.C.A.). Reproduction of this property in whole or in part is strictly prohibited without H.D.A.'s written permission (P.C.A. assumes no responsibility or liability for this property unless it bears the appropriate BCN number and original signature).



1 CDF-03-END  
EL. 'A'  
**LEFT SIDE ELEVATION 'A'  
BLOCK OF 6**



UNIT CDF-03-END UNIT CDF-01 UNIT CDF-01 UNIT CDF-03-END  
**FRONT ELEVATION - CONCEPTUAL DUAL FRONTAGE BLOCK ELEVATION 'A'  
BLOCK OF 6**



6 CDF-03-END  
EL. 'A' (REV.)  
**RIGHT SIDE ELEVATION 'A'  
BLOCK OF 6**



UNIT CDF-03-END UNIT CDF-01 UNIT CDF-01 UNIT CDF-03-END  
**REAR ELEVATION - CONCEPTUAL DUAL FRONTAGE BLOCK ELEVATION 'A'  
BLOCK OF 6**

5.			
4.			
3.			
2.			
1.	ISSUED FOR SPA SUBMISSION	2024.01.30	SSR
	NO. DESCRIPTION	DATE	BY

**REVISIONS**

ALL REVISIONS ARE THE USER'S RESPONSIBILITY FOR THE DESIGN AND THE QUALIFICATIONS AND MEETS THE REQUIREMENTS SET OUT IN THE DRAWING. BUILDING CODE TO BE A DESIGNER.

QUALIFICATION INFORMATION		
DESIGNER	BRUN SHORR	22454
REGISTERED INFORMATION	REGISTERED	SSR
DATE		1999

**HUNT**  
DESIGN ASSOCIATES INC.  
www.huntcdesign.ca  
89966 Woodbine Ave., Markham, ON L3R 0J7  
T 905.737.5133 F 905.737.7326 email: hda@huntcdesign.ca

**CARACO DEVELOPMENTS - 225020  
PICTON, ONTARIO**

**BLOCK 2  
UNITS 1-4**

**DUAL FRONTAGE BLOCK ELEVATIONS**

Scale	1/8"=1'-0"	Drawn By	DA	Checked By	SSR
File Name		Project Name		Sheet Number	3

of 3