


This drawing is the property of E.R.A. Architects Inc. and may not be used or reproduced without expressed approval. Refer to Engineering drawings before proceeding with work. The Contractor shall verify all dimensions and levels on site and report any discrepancies to E.R.A. before beginning work. Do not scale from the drawings. Use figured dimensions only. The Contractor is responsible for any changes made to the drawings without E.R.A.'s approval.

NO.	DATE	ISSUED FOR
1	2025-05-26	SPCA
2	2025-09-15	SPCA R1
3	2025-12-17	SPCA R1 - ADDENDUM 1
△	2026-03-20	SPCA R2

NOT FOR CONSTRUCTION

LEGEND

- ▲ BUILDING WALL SIGN (LESSER 15% WALL COVERAGE OR 14 SQ.M)
- OUTDOOR GROUND SIGN (MAX. 8M TALL)
- WAYFINDING GROUND SIGN (MAX. 8M TALL)

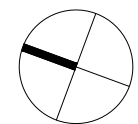

Project

Redtail East Hotel and Nordic Spa

Address Con. 3, Loyalist Pkwy., Conseccon, ON

For Blocknote Canada Inc.

Project no. 21-114-01

Scale at 11x17 1 : 3000

Drawn by SC

Reviewed by KK/SL

Drawing title

Proposed Signage Plan


Sheet no.

SPCA-8

VILLA BUILDING WALL SIGN W/ DIRECTIONAL LIGHTING (TYP.)
TYPE A & B: 4 WALL SIGNS PER VILLA
TYPE C & D: 1 WALL SIGN PER VILLA

DAY PARKING AREA GROUND SIGN W/ DIRECTIONAL LIGHTING

PRODUCTION FACILITY GROUND SIGN AND DIRECTIONAL LIGHTING

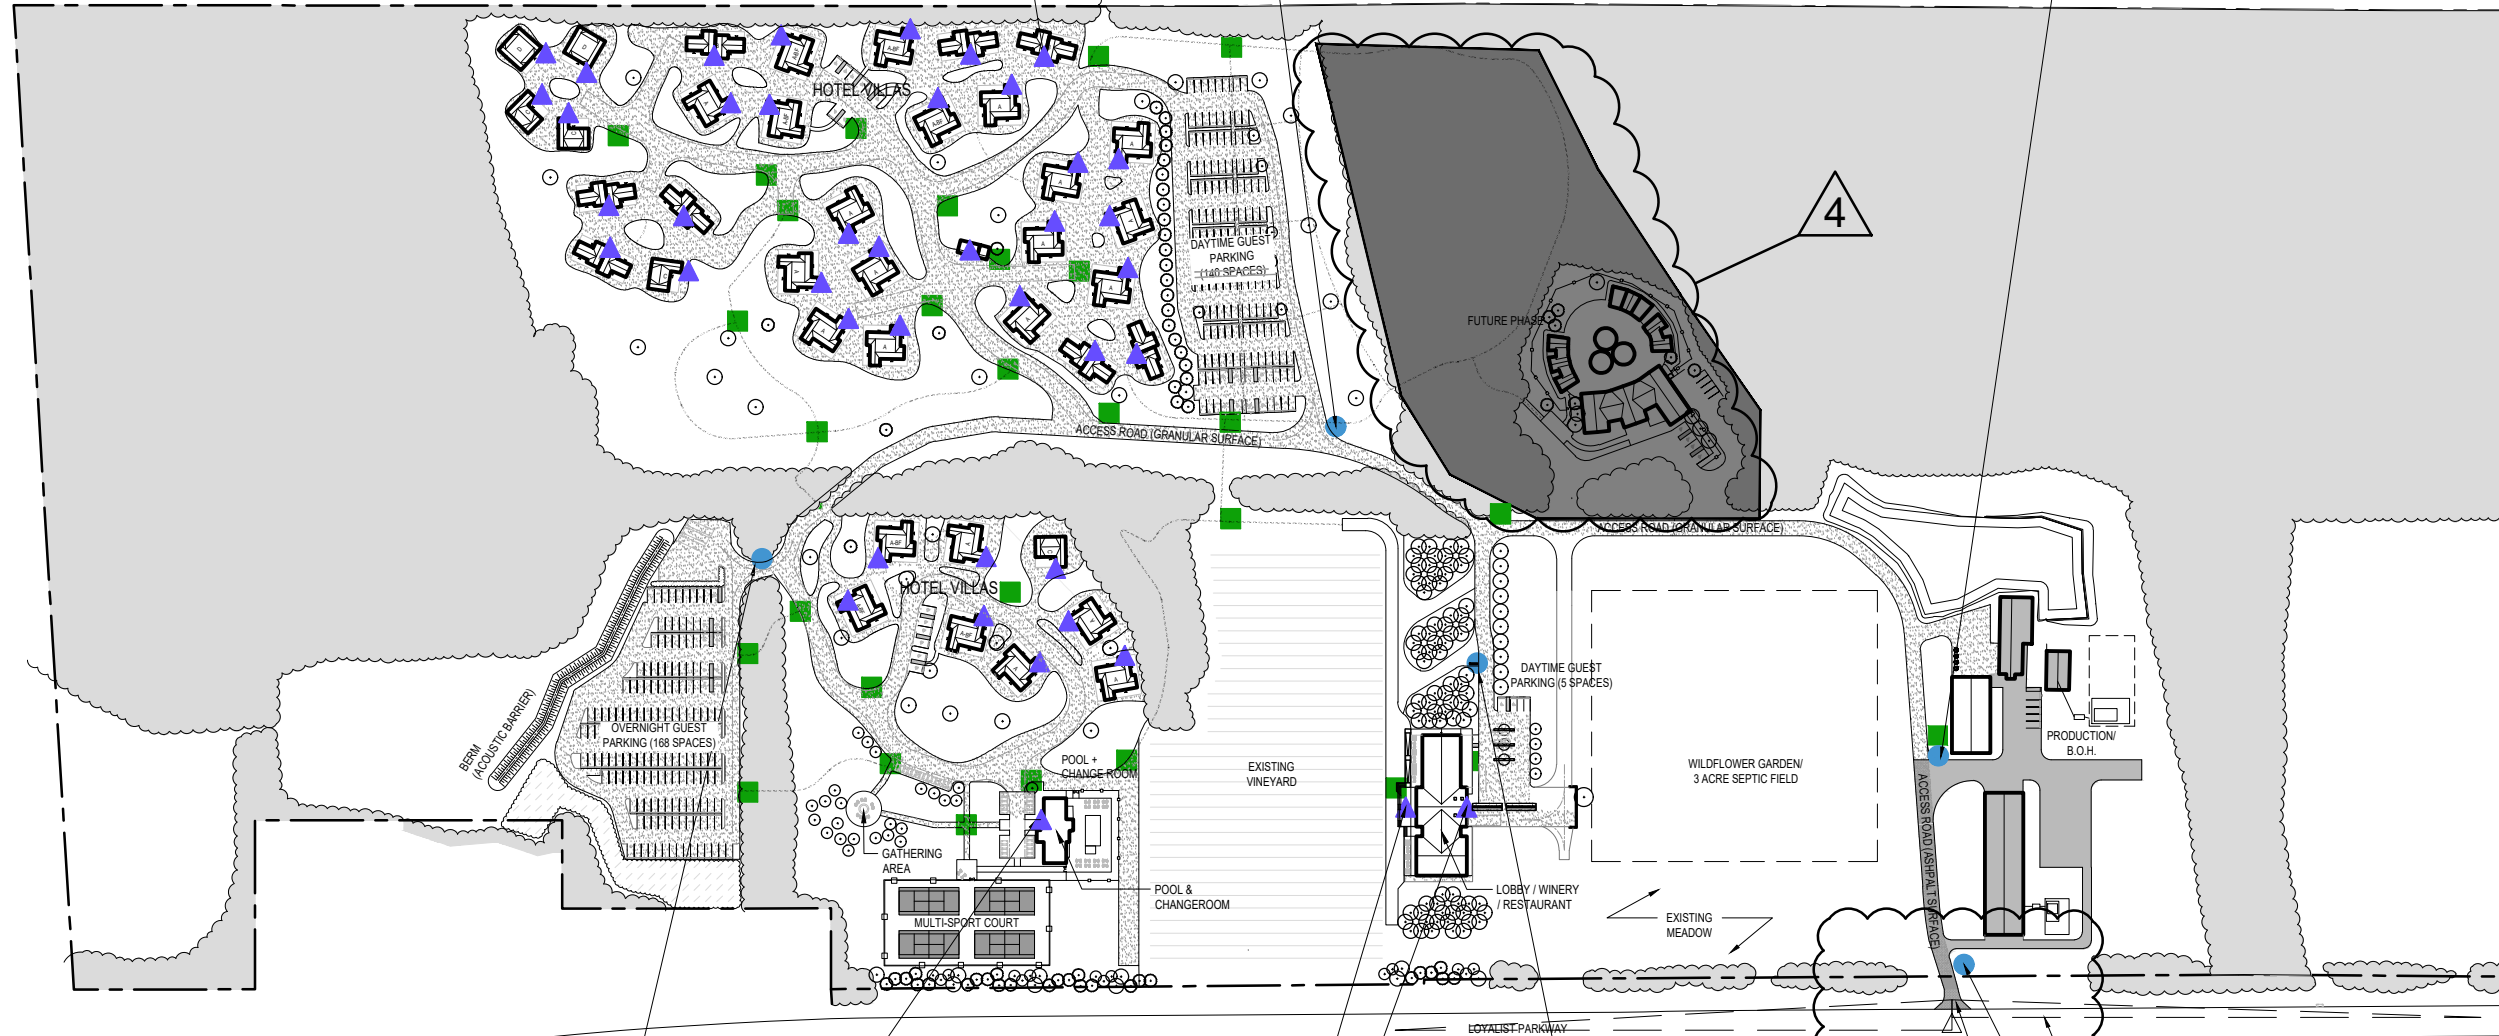

OVERNIGHT GUEST PARKING AREA GROUND SIGN W/ DIRECTIONAL LIGHTING

RECREATIONAL BUILDING WALL SIGN W/ DIRECTIONAL LIGHTING

WINERY BUILDING WALL SIGN W/ DIRECTIONAL LIGHTING

HOTEL LOBBY BUILDING WALL SIGN W/ DIRECTIONAL LIGHTING

HOTEL LOBBY GROUND SIGN W/ DIRECTIONAL LIGHTING (MAX. 8M TALL)

ACCESS SIGHT LINE TRIANGLE (REFER TO TIS REPORT)

ENTRANCE GROUND SIGN W/ DIRECTIONAL LIGHTING (SET BACK MIN. 1M FROM PROPERTY LINE, MAX. 8M TALL)

STOP BAR AND YELLOW LINE TO DIVIDE PAVED ROAD INTO 2x3.5M LANES FOR 20M FROM STOP BAR

Y:\Project Files\2021\21-114_Redtail Vineyard_Conseccon\3 Production\02 Drawings\03 CAD\21-114_Redtail_Site Plan w. Aerial.dwg PLOT DATE: March 25, 2028