



Preliminary concept rendering of proposed winery building

Redtail East Hotel and Nordic Spa

Part of Lot 30, Concession 3, Loyalist Parkway (County Road 33), Consecon, ON, K0K 1T0

21-114-01

County File: Z33-24; SP-19-24; 13-T-24-506

Issued For
SPCA (R2)

March 20, 2026

ERA

PRIME ARCHITECT

ERA Architects Inc.
625 Church St, Suite 600, Toronto, Ontario, M4Y 2G1


ARCHITECTURE DRAWING LIST

SPCA-9.0	Cover Page	SPCA-9.12	Hotel, Type B - Proposed
SPCA-9.1	Winery, Ground Floor Plan - Proposed	SPCA-9.13	Hotel, Type B - North & South Elevations
SPCA-9.2	Winery, Second Floor Plan - Proposed	SPCA-9.14	Hotel, Type B - East & West Elevations
SPCA-9.3	Winery, Roof Plan - Proposed	SPCA-9.15	Hotel, Type C - Proposed
SPCA-9.4	Winery, North & South Elevations - Proposed	SPCA-9.16	Hotel, Type C - North & South Elevations
SPCA-9.5	Winery, East & West Elevations - Proposed	SPCA-9.17	Hotel, Type C - East & West Elevations
SPCA-9.6	RESERVED	SPCA-9.18	Hotel, Type D - Proposed
SPCA-9.7	RESERVED	SPCA-9.19	Hotel, Type D - North & South Elevations
SPCA-9.8	RESERVED	SPCA-9.20	Hotel, Type D - East & West Elevations
SPCA-9.9	Hotel, Type A - Proposed	SPCA-9.21	Recreation Area - Proposed
SPCA-9.10	Hotel, Type A - North & South Elevations	SPCA-9.22	Recreation Area - North & South Elevations
SPCA-9.11	Hotel, Type A - East & West Elevations	SPCA-9.23	Recreation Area - East & West Elevations


This drawing is the property of E.R.A. Architects Inc. and may not be used or reproduced without expressed approval. Refer to Engineering drawings before proceeding with work. The Contractor shall verify all dimensions and levels on site and report any discrepancies to E.R.A. before beginning work. Do not scale from the drawings. Use figured dimensions only. The Contractor is responsible for any changes made to the drawings without E.R.A.'s approval.

NO.	DATE	REVISION / ISSUANCE
1	2025-05-26	SPCA
2	2025-09-15	SPCA R1
4	2026-03-20	SPCA R2

NOT FOR CONSTRUCTION

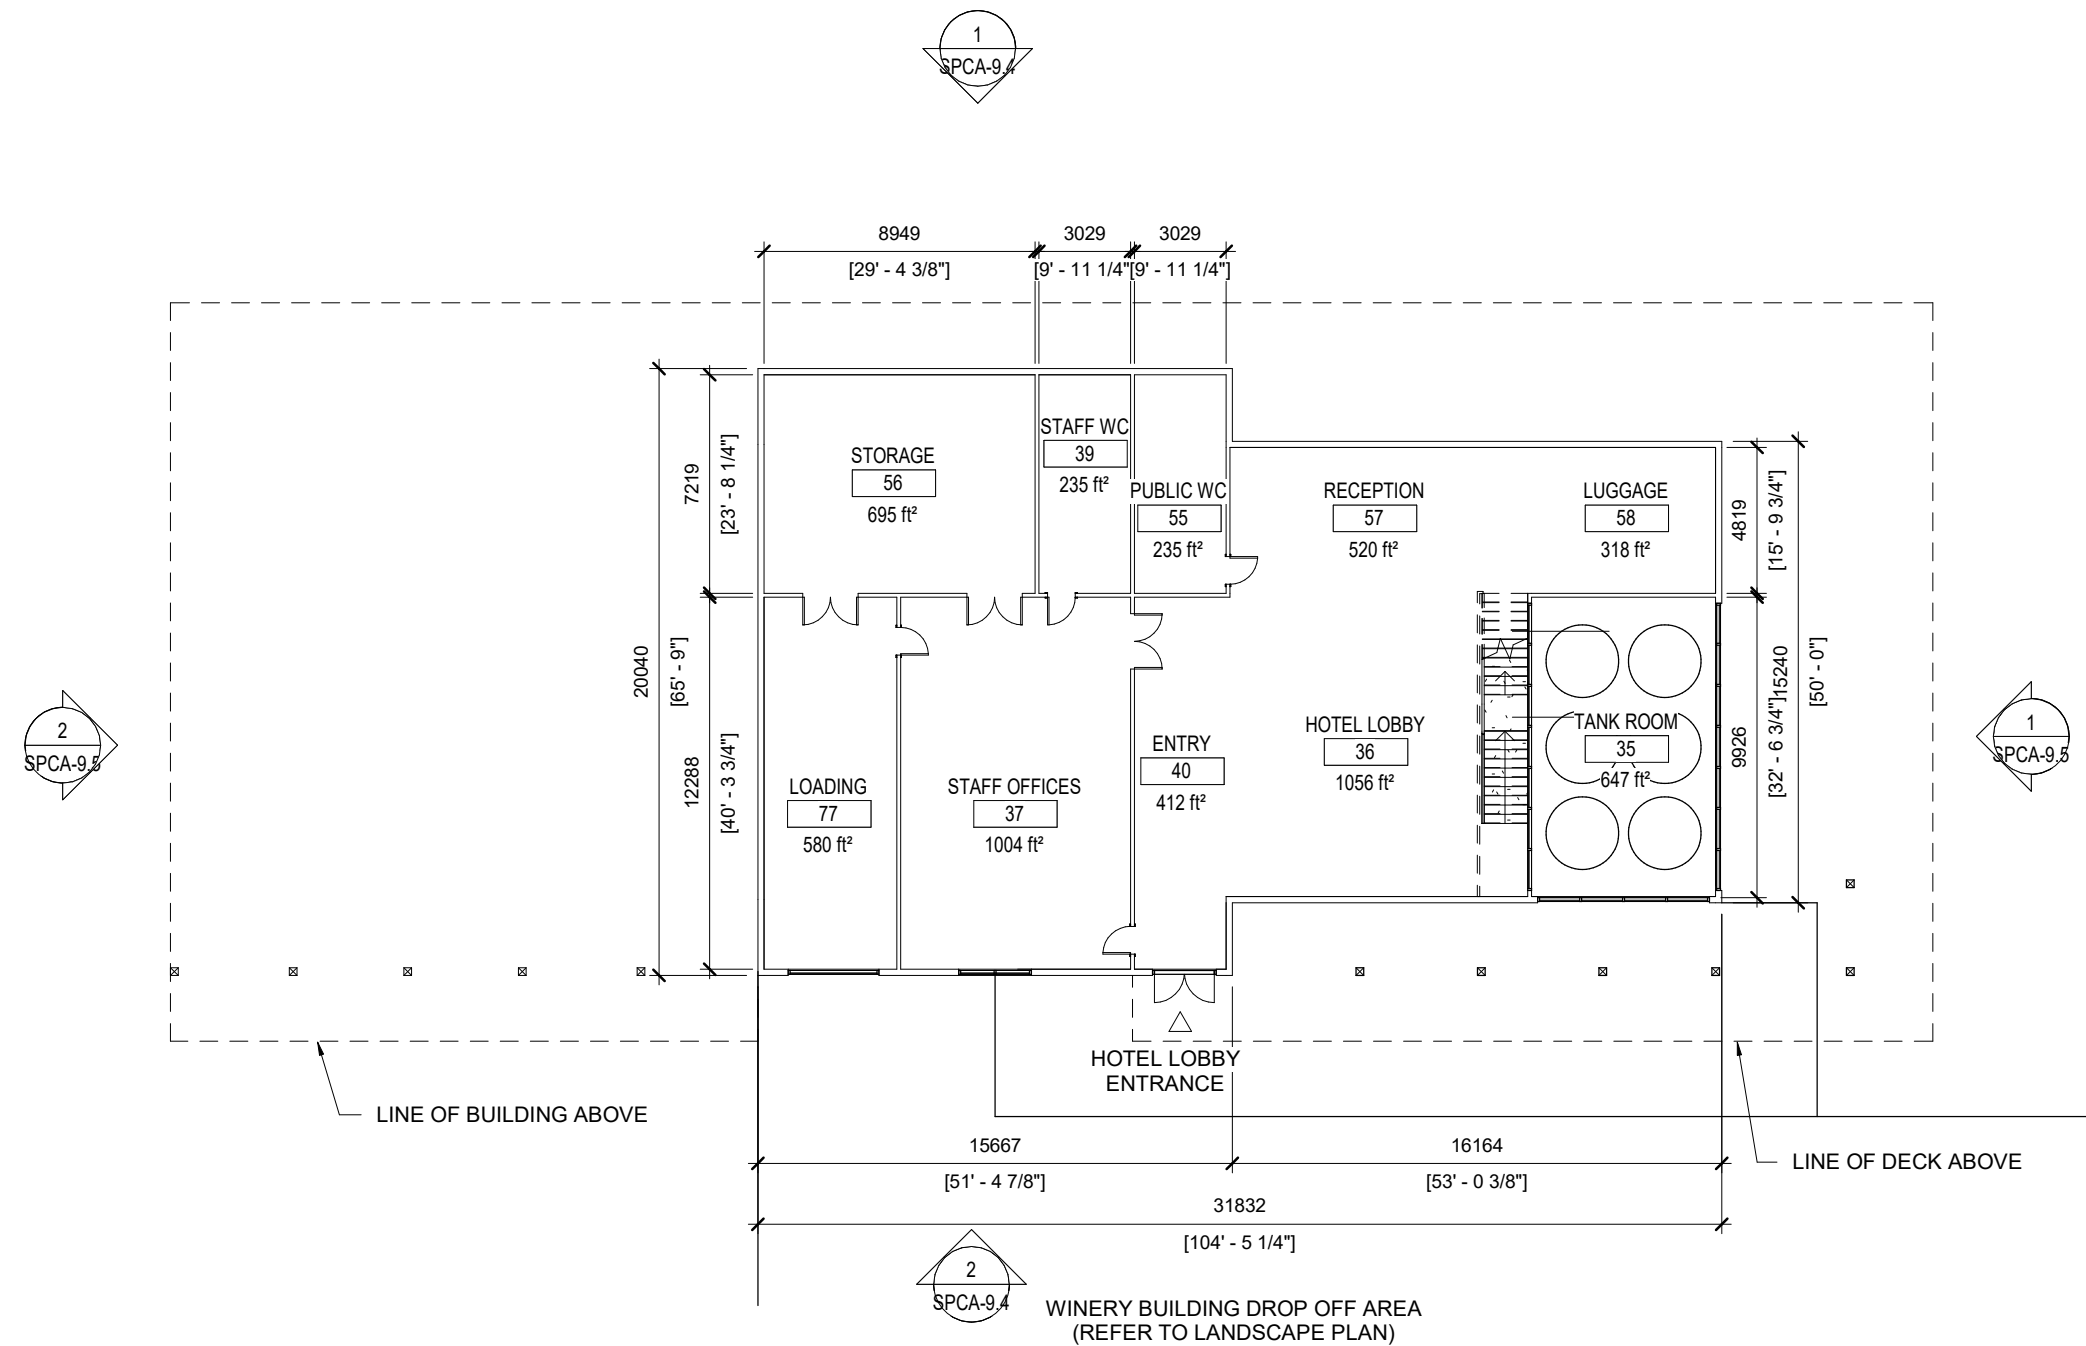

E R A
 info@eraarch.ca | www.eraarch.ca
 T: 416.963.4497 | F: 416.963.8761
 625 Church St, Suite 600
 Toronto, Ontario, M4Y 2G1
E.R.A. Architects Inc.

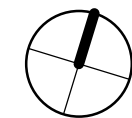

Project
Redtail East Hotel and Nordic Spa
 Address Con. 3, Loyalist Pkwy., Consecon, ON
 For Blocknote Canada Inc.
 Project no. 21-114-01
 Scale at 11x17 1 : 250
 Drawn by KK, EL
 Reviewed by KK, SL
 Drawing title

Winery, Ground Floor Plan - Proposed


Sheet no.

SPCA-9.1

EXISTING VINEYARD


This drawing is the property of E.R.A. Architects Inc. and may not be used or reproduced without expressed approval. Refer to Engineering drawings before proceeding with work. The Contractor shall verify all dimensions and levels on site and report any discrepancies to E.R.A. before beginning work. Do not scale from the drawings. Use figured dimensions only. The Contractor is responsible for any changes made to the drawings without E.R.A.'s approval.

NO.	DATE	REVISION / ISSUANCE
1	2025-05-26	SPCA
2	2025-09-15	SPCA R1
4	2026-03-20	SPCA R2

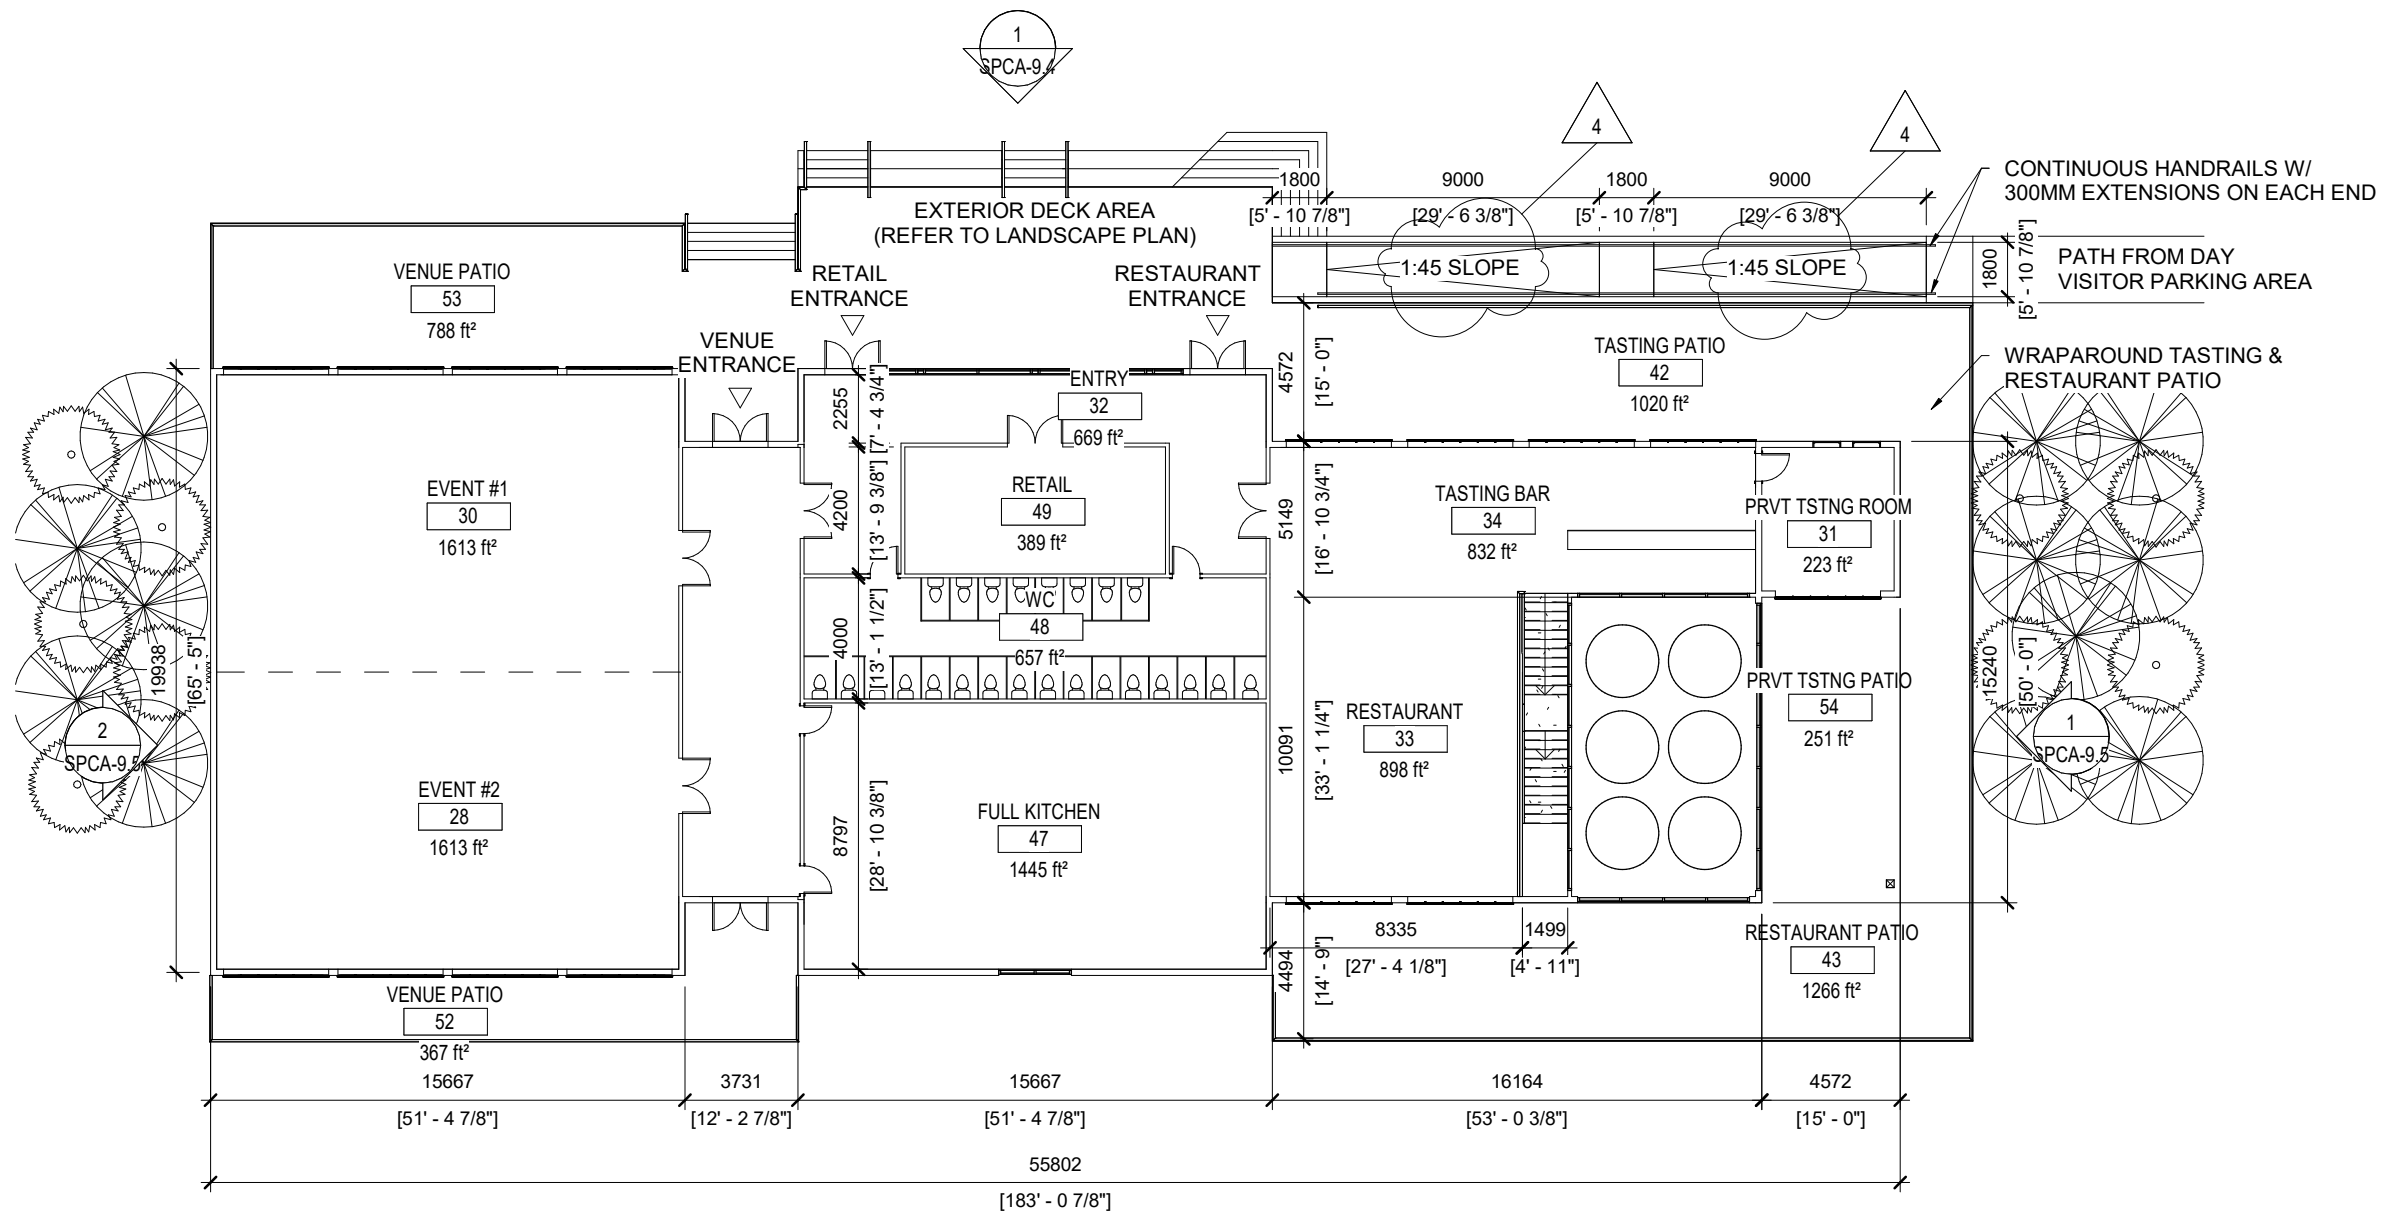

NOT FOR CONSTRUCTION

E R A
 info@eraarch.ca | www.eraarch.ca
 T: 416.963.4497 | F: 416.963.8761
 625 Church St, Suite 600
 Toronto, Ontario, M4Y 2G1
E.R.A. Architects Inc.

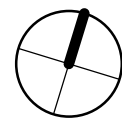


Project
 Redtail East Hotel and Nordic Spa
 Address Con. 3, Loyalist Pkwy., Consecon, ON
 For Blocknote Canada Inc.
 Project no. 21-114-01
 Scale at 11x17 1 : 250
 Drawn by KK, EL
 Reviewed by KK, SL
 Drawing title

Winery, Second Floor Plan - Proposed

Sheet no.

SPCA-9.2

EXISTING VINEYARD

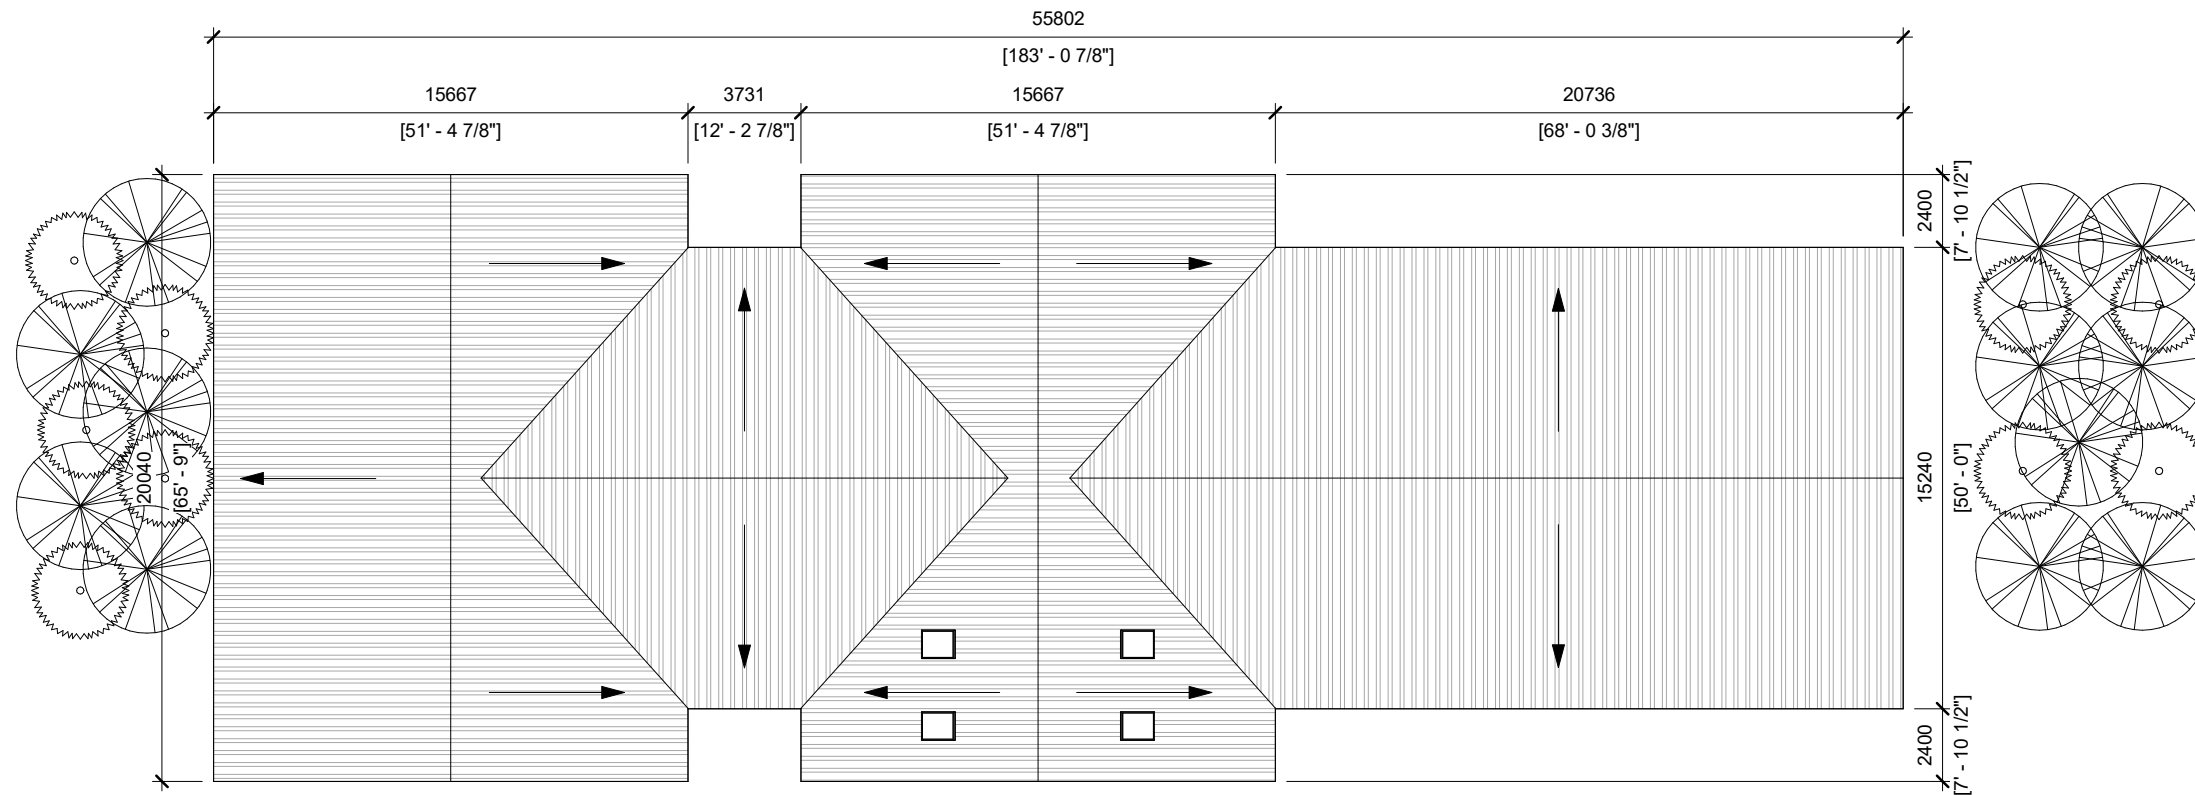


This drawing is the property of E.R.A. Architects Inc. and may not be used or reproduced without expressed approval. Refer to Engineering drawings before proceeding with work. The Contractor shall verify all dimensions and levels on site and report any discrepancies to E.R.A. before beginning work. Do not scale from the drawings. Use figured dimensions only. The Contractor is responsible for any changes made to the drawings without E.R.A.'s approval.

NO.	DATE	REVISION / ISSUANCE
1	2025-05-26	SPCA
2	2025-09-15	SPCA R1
4	2026-03-20	SPCA R2

NOT FOR CONSTRUCTION

E R A
 info@eraarch.ca | www.eraarch.ca
 T: 416.963.4497 | F: 416.963.8761
 625 Church St, Suite 600
 Toronto, Ontario, M4Y 2G1
E.R.A. Architects Inc.

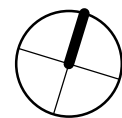

Project
Redtail East Hotel and Nordic Spa
 Address Con. 3, Loyalist Pkwy., Consecon, ON
 For Blocknote Canada Inc.
 Project no. 21-114-01
 Scale at 11x17 1 : 250
 Drawn by KK, EL
 Reviewed by KK, SL
 Drawing title

Winery, Roof Plan - Proposed


Sheet no.

SPCA-9.3


This drawing is the property of E.R.A. Architects Inc. and may not be used or reproduced without expressed approval. Refer to Engineering drawings before proceeding with work. The Contractor shall verify all dimensions and levels on site and report any discrepancies to E.R.A. before beginning work. Do not scale from the drawings. Use figured dimensions only. The Contractor is responsible for any changes made to the drawings without E.R.A.'s approval.

NO.	DATE	REVISION / ISSUANCE
1	2025-05-26	SPCA
2	2025-09-15	SPCA R1
4	2026-03-20	SPCA R2

NOT FOR CONSTRUCTION

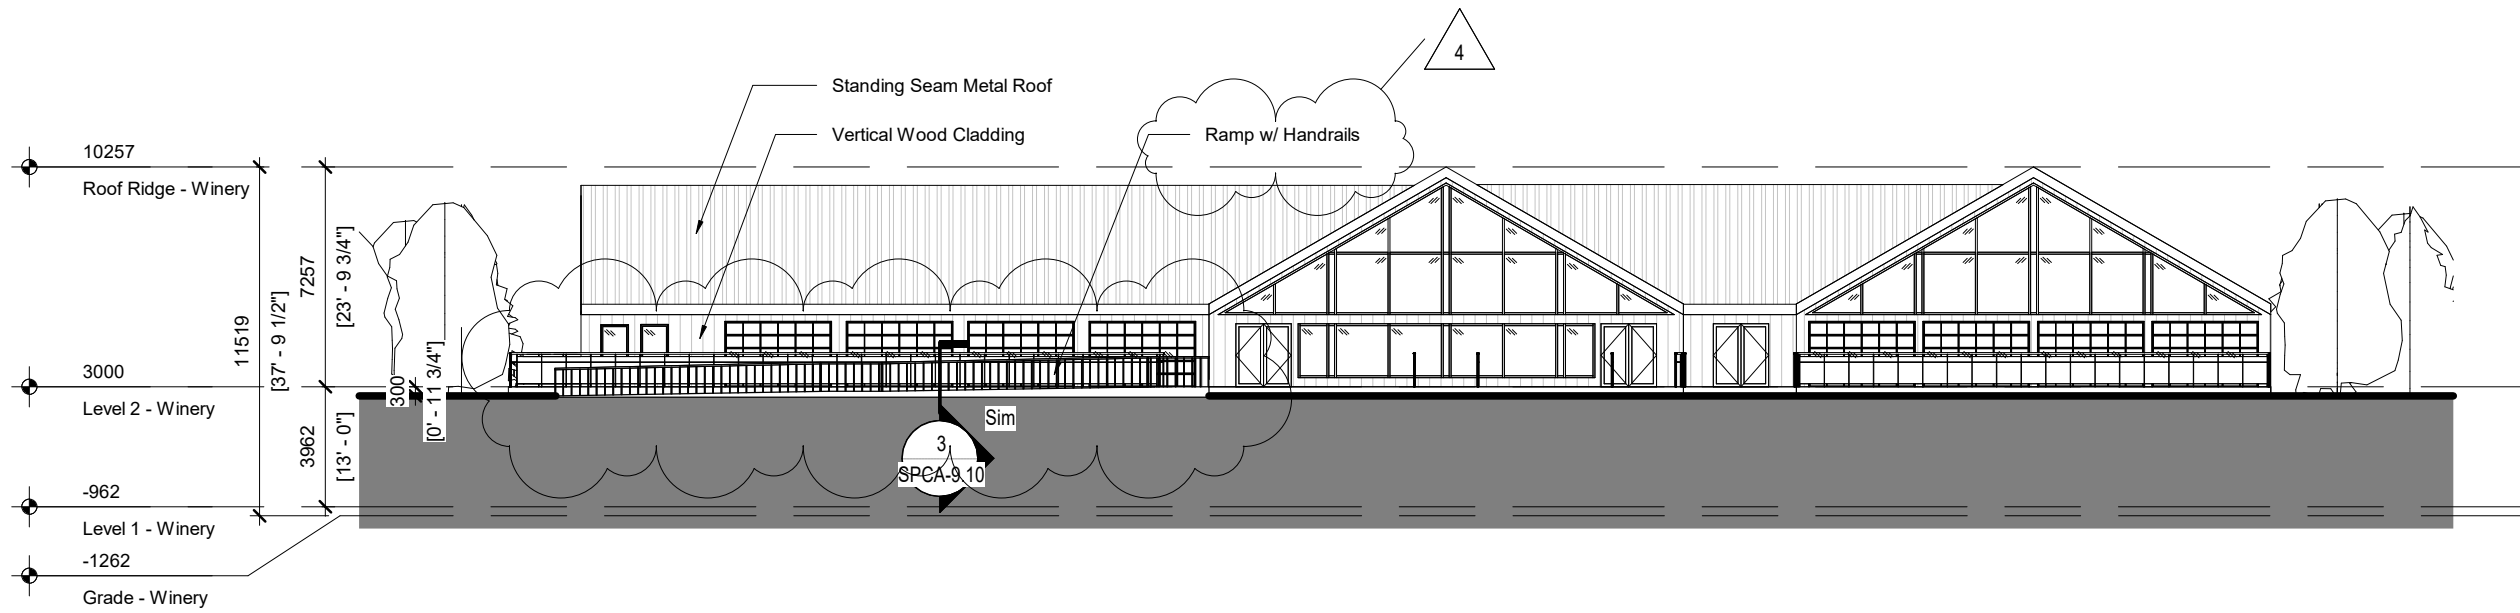

Winery - North Elevation 1
1 : 250 SPCA-9.4

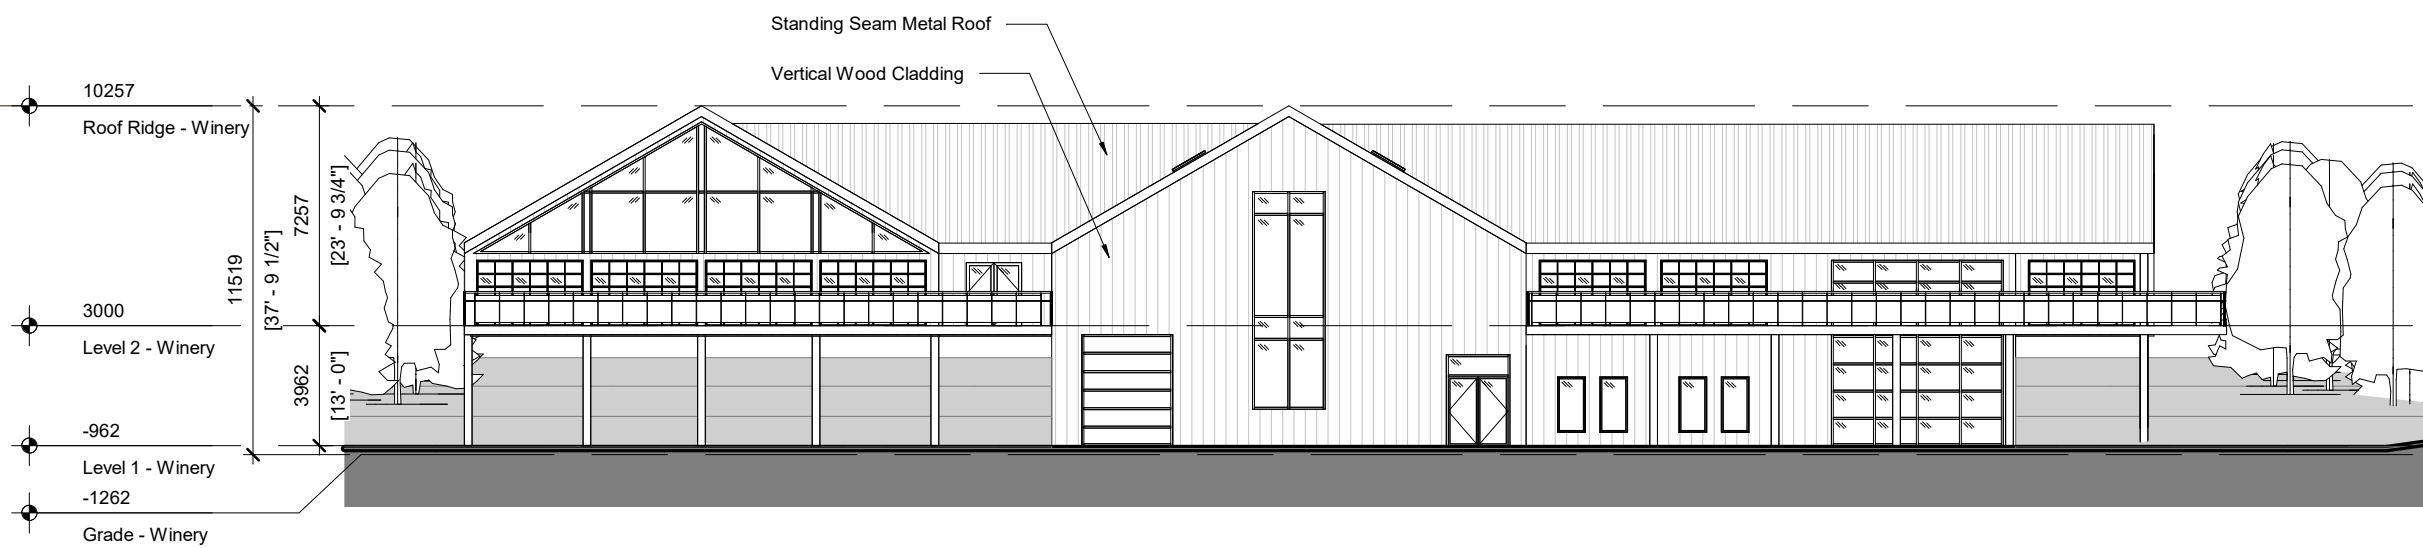

Winery - South Elevation 2
1 : 250 SPCA-9.4

E R A
 info@eraarch.ca | www.eraarch.ca
 T: 416.963.4497 | F: 416.963.8761
 625 Church St, Suite 600
 Toronto, Ontario, M4Y 2G1
E.R.A. Architects Inc.

Project
Redtail East Hotel and Nordic Spa
 Address Con. 3, Loyalist Pkwy., Consecor, ON
 For Blocknote Canada Inc.
 Project no. 21-114-01
 Scale at 11x17 1 : 250
 Drawn by KK, EL
 Reviewed by KK, SL
 Drawing title

Winery, North & South Elevations - Proposed


Sheet no.

SPCA-9.4

This drawing is the property of E.R.A. Architects Inc. and may not be used or reproduced without expressed approval. Refer to Engineering drawings before proceeding with work. The Contractor shall verify all dimensions and levels on site and report any discrepancies to E.R.A. before beginning work. Do not scale from the drawings. Use figured dimensions only. The Contractor is responsible for any changes made to the drawings without E.R.A.'s approval.


NO.	DATE	REVISION / ISSUANCE
1	2025-05-26	SPCA
2	2025-09-15	SPCA R1
4	2026-03-20	SPCA R2

NOT FOR CONSTRUCTION

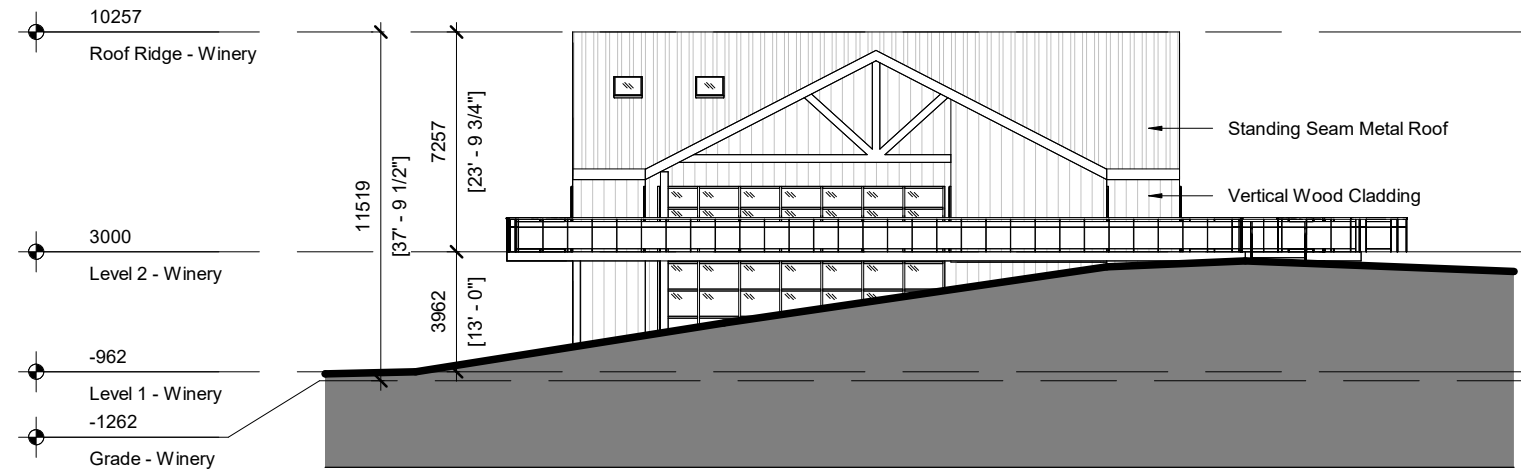

Winery - East Elevation

1
1 : 250 SPCA-9.5

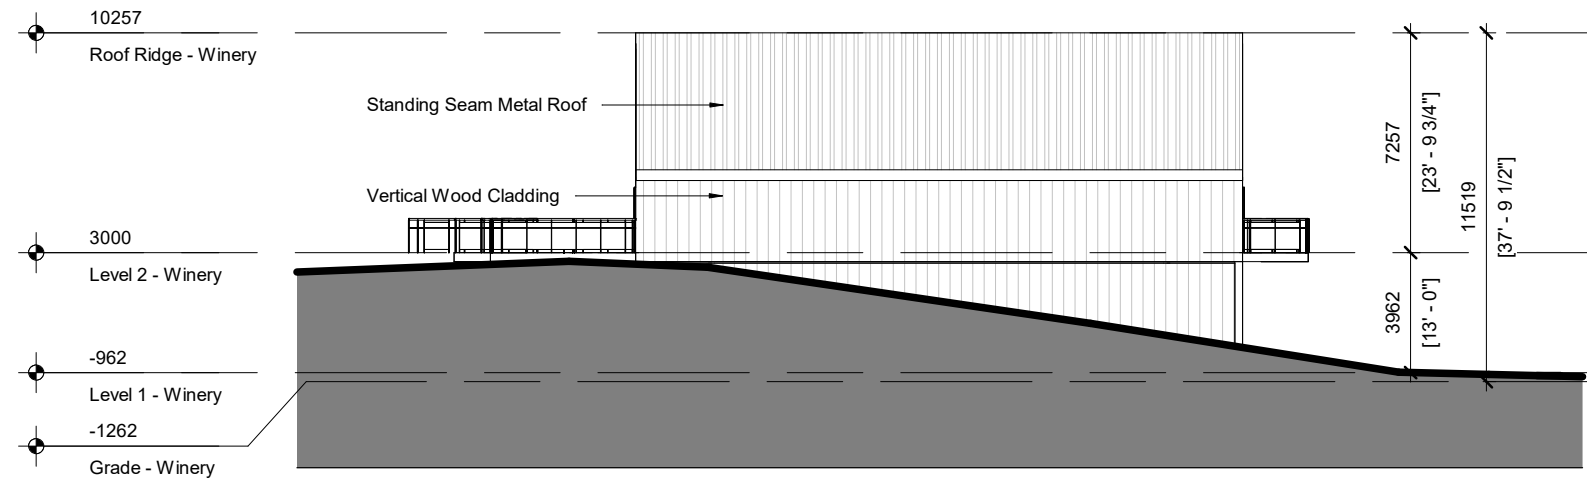

Winery - West Elevation


2
1 : 250 SPCA-9.5

E R A
 info@eraarch.ca | www.eraarch.ca
 T: 416.963.4497 | F: 416.963.8761
 625 Church St, Suite 600
 Toronto, Ontario, M4Y 2G1
E.R.A. Architects Inc.

Project
Redtail East Hotel and Nordic Spa
 Address Con. 3, Loyalist Pkwy., Consecon, ON
 For Blocknote Canada Inc.
 Project no. 21-114-01
 Scale at 11x17 1 : 250
 Drawn by KK, EL
 Reviewed by KK, SL
 Drawing title

Winery, East & West Elevations - Proposed

Sheet no.
SPCA-9.5

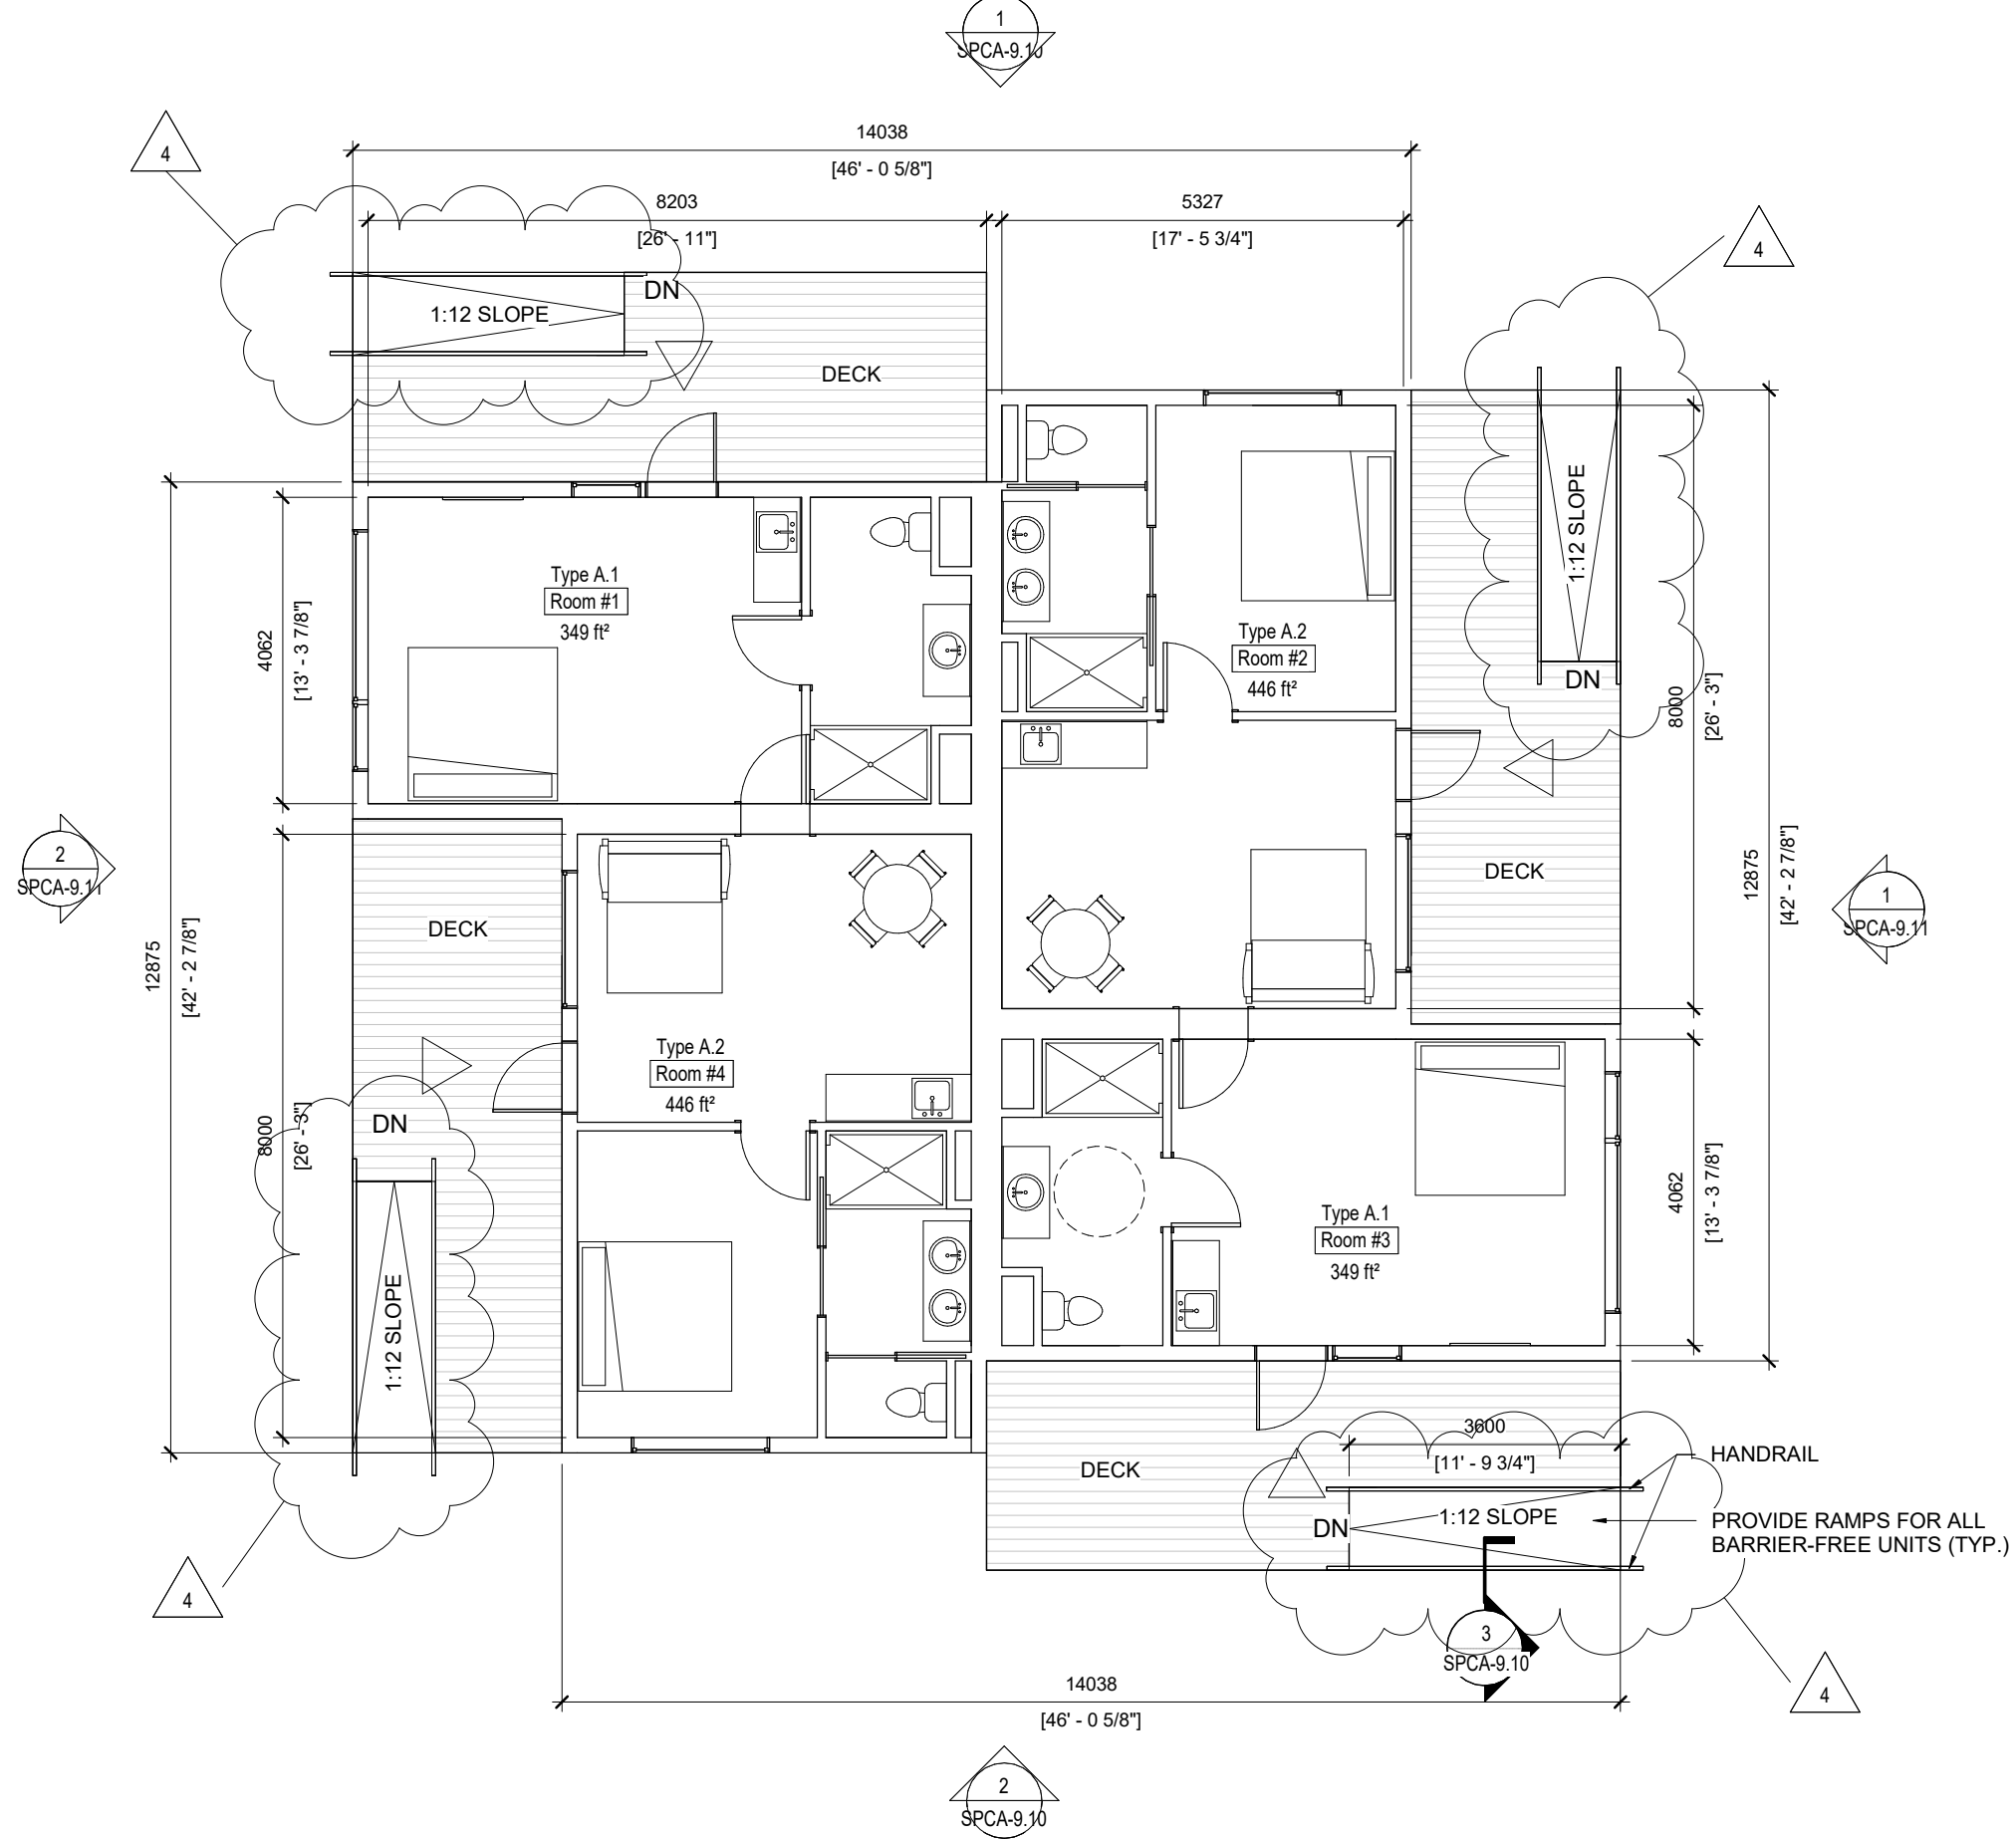

Type A - Level 1 - Proposed
 1 : 100

This drawing is the property of E.R.A. Architects Inc. and may not be used or reproduced without expressed approval. Refer to Engineering drawings before proceeding with work. The Contractor shall verify all dimensions and levels on site and report any discrepancies to E.R.A. before beginning work. Do not scale from the drawings. Use figured dimensions only. The Contractor is responsible for any changes made to the drawings without E.R.A.'s approval.

NO.	DATE	REVISION / ISSUANCE
1	2025-05-26	SPCA
2	2025-09-15	SPCA R1
4	2026-03-20	SPCA R2

NOT FOR CONSTRUCTION






Project	Redtail East Hotel and Nordic Spa
Address	Con. 3, Loyalist Pkwy., Consecr, ON
For	Blocknote Canada Inc.
Project no.	21-114-01
Scale at 11x17	1 : 100
Drawn by	KK, EL
Reviewed by	KK, SL
Drawing title	Hotel, Type A - Proposed

This drawing is the property of E.R.A. Architects Inc. and may not be used or reproduced without expressed approval. Refer to Engineering drawings before proceeding with work. The Contractor shall verify all dimensions and levels on site and report any discrepancies to E.R.A. before beginning work. Do not scale from the drawings. Use figured dimensions only. The Contractor is responsible for any changes made to the drawings without E.R.A.'s approval.

NO.	DATE	REVISION / ISSUANCE
1	2025-05-26	SPCA
2	2025-09-15	SPCA R1
4	2026-03-20	SPCA R2

NOT FOR CONSTRUCTION

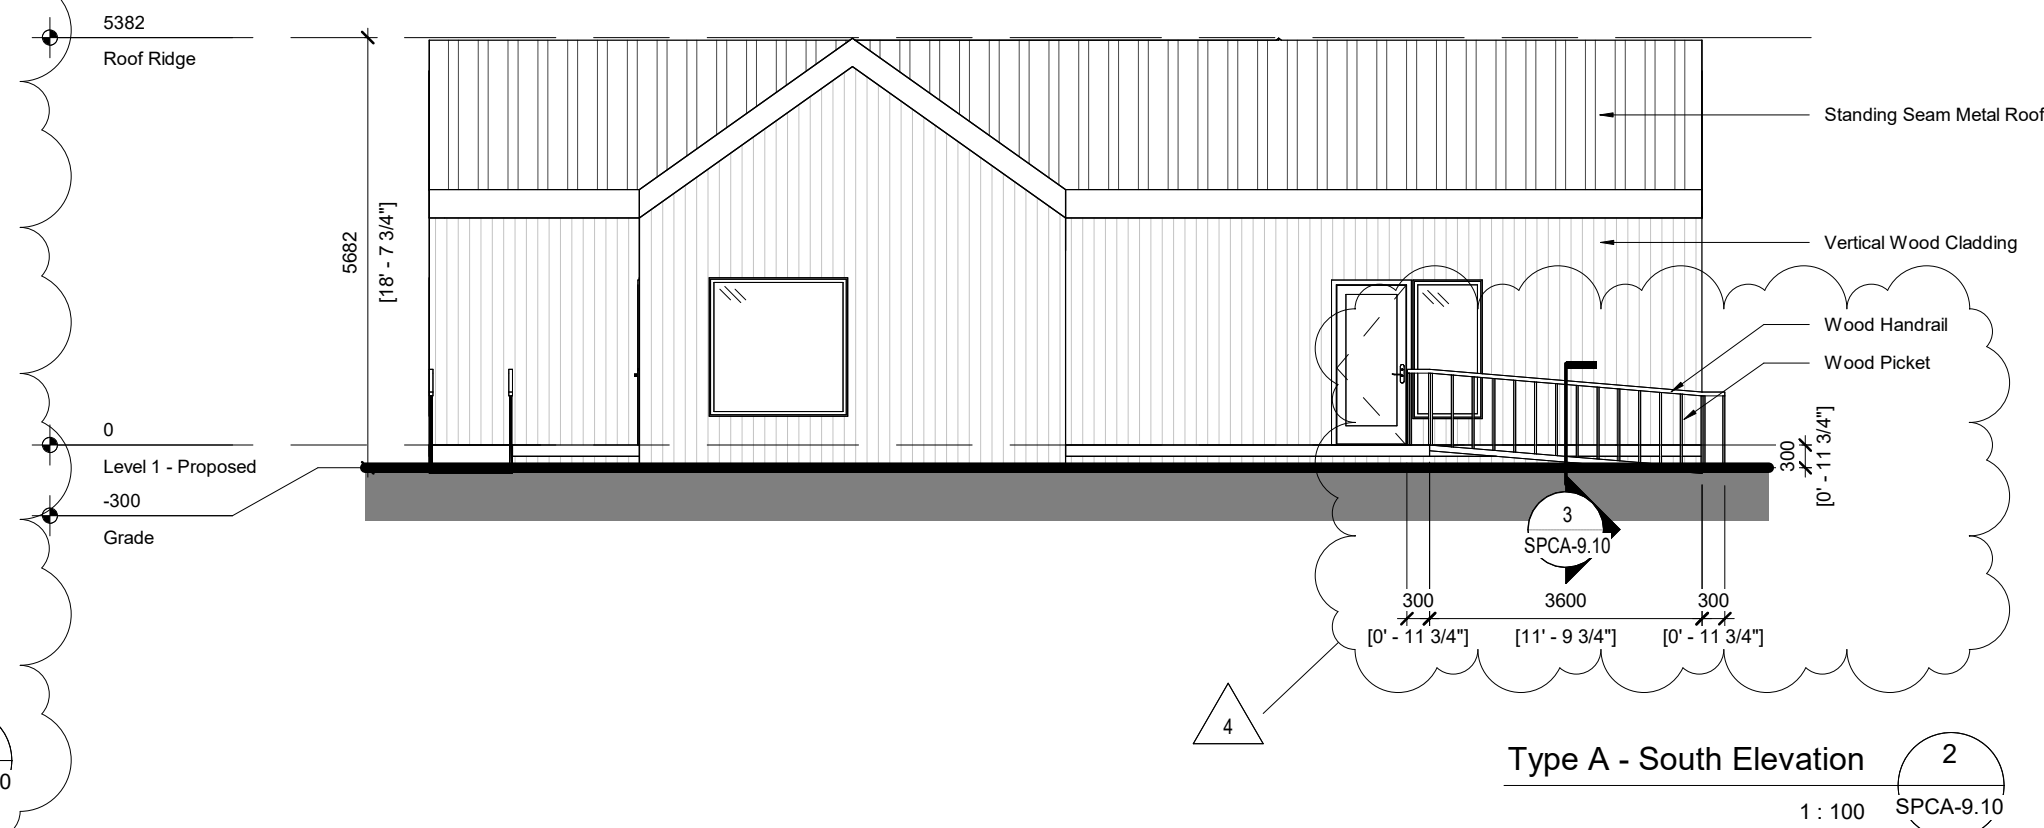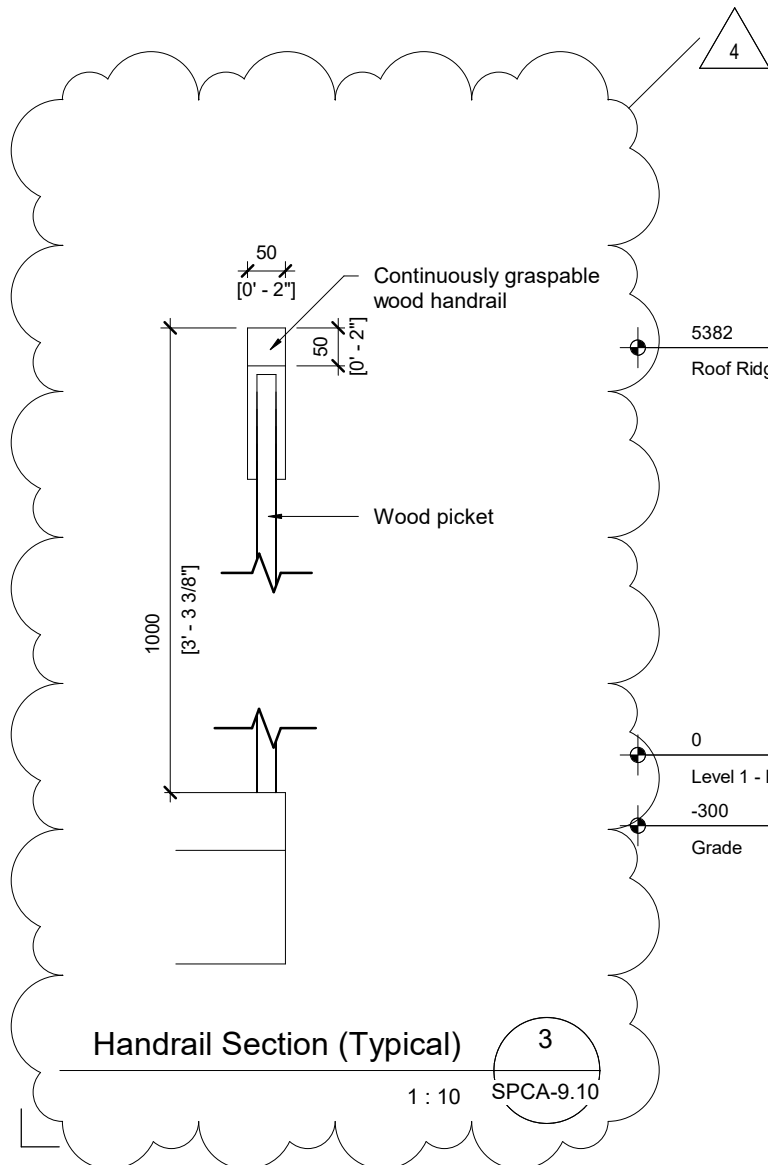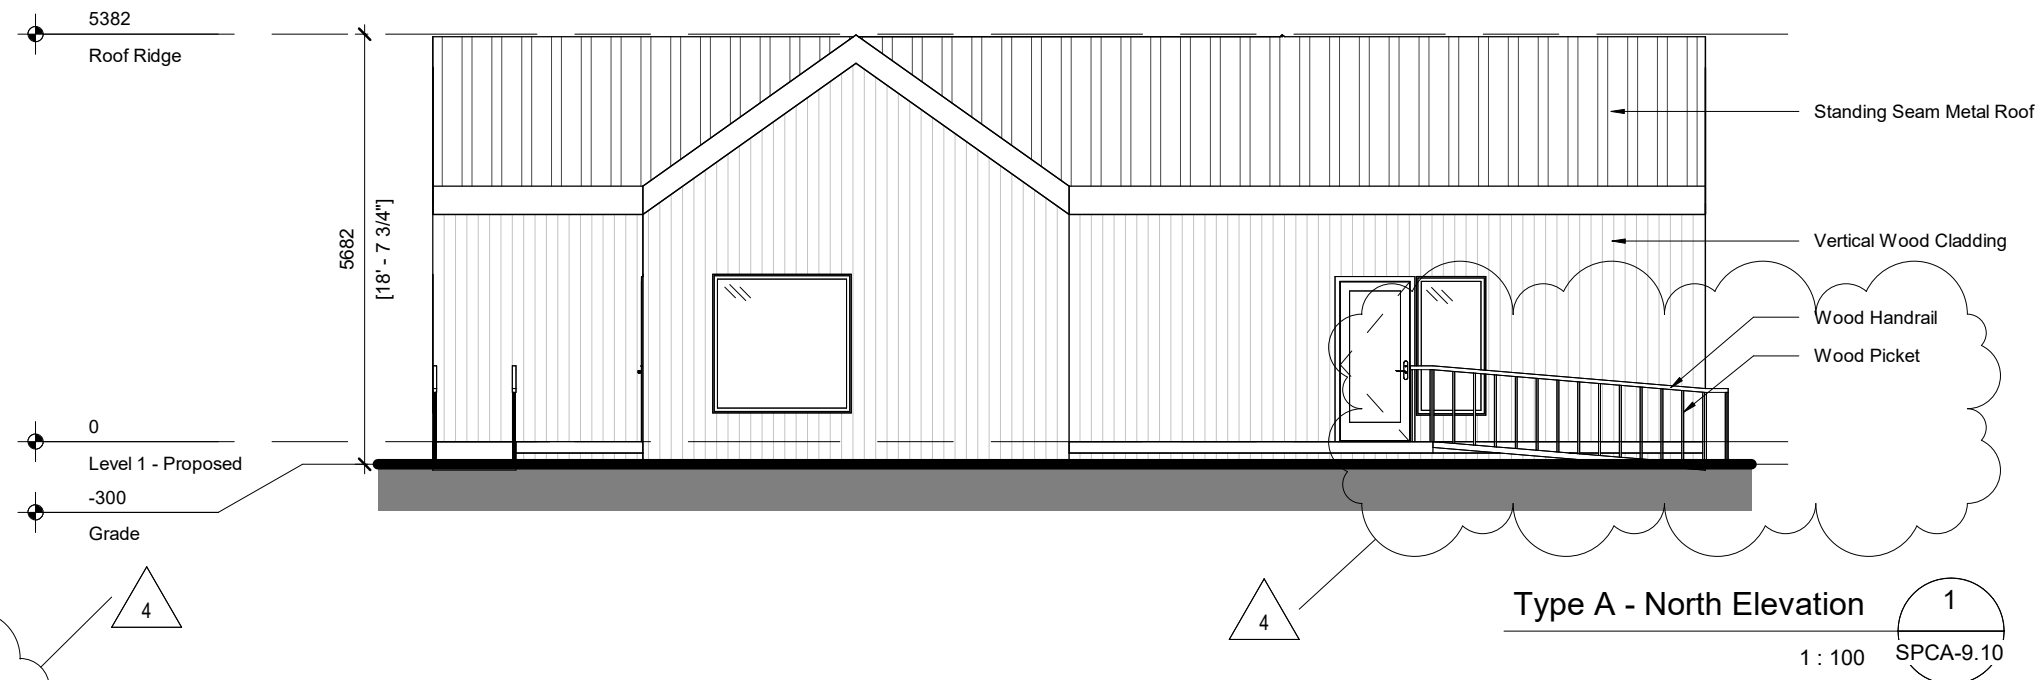

E R A

info@eraarch.ca | www.eraarch.ca
T: 416.963.4497 | F: 416.963.8761

625 Church St, Suite 600
Toronto, Ontario, M4Y 2G1

E.R.A. Architects Inc.

Project

Redtail East Hotel and Nordic Spa

Address Con. 3, Loyalist Pkwy., Consecor, ON

For Blocknote Canada Inc.

Project no. 21-114-01

Scale at 11x17 As indicated

Drawn by KK, EL

Reviewed by KK, SL

Drawing title

Hotel, Type A - North & South Elevations



Sheet no.

SPCA-9.10

This drawing is the property of E.R.A. Architects Inc. and may not be used or reproduced without expressed approval. Refer to Engineering drawings before proceeding with work. The Contractor shall verify all dimensions and levels on site and report any discrepancies to E.R.A. before beginning work. Do not scale from the drawings. Use figured dimensions only. The Contractor is responsible for any changes made to the drawings without E.R.A.'s approval.

NO.	DATE	REVISION / ISSUANCE
1	2025-05-26	SPCA
2	2025-09-15	SPCA R1
4	2026-03-20	SPCA R2

NOT FOR CONSTRUCTION

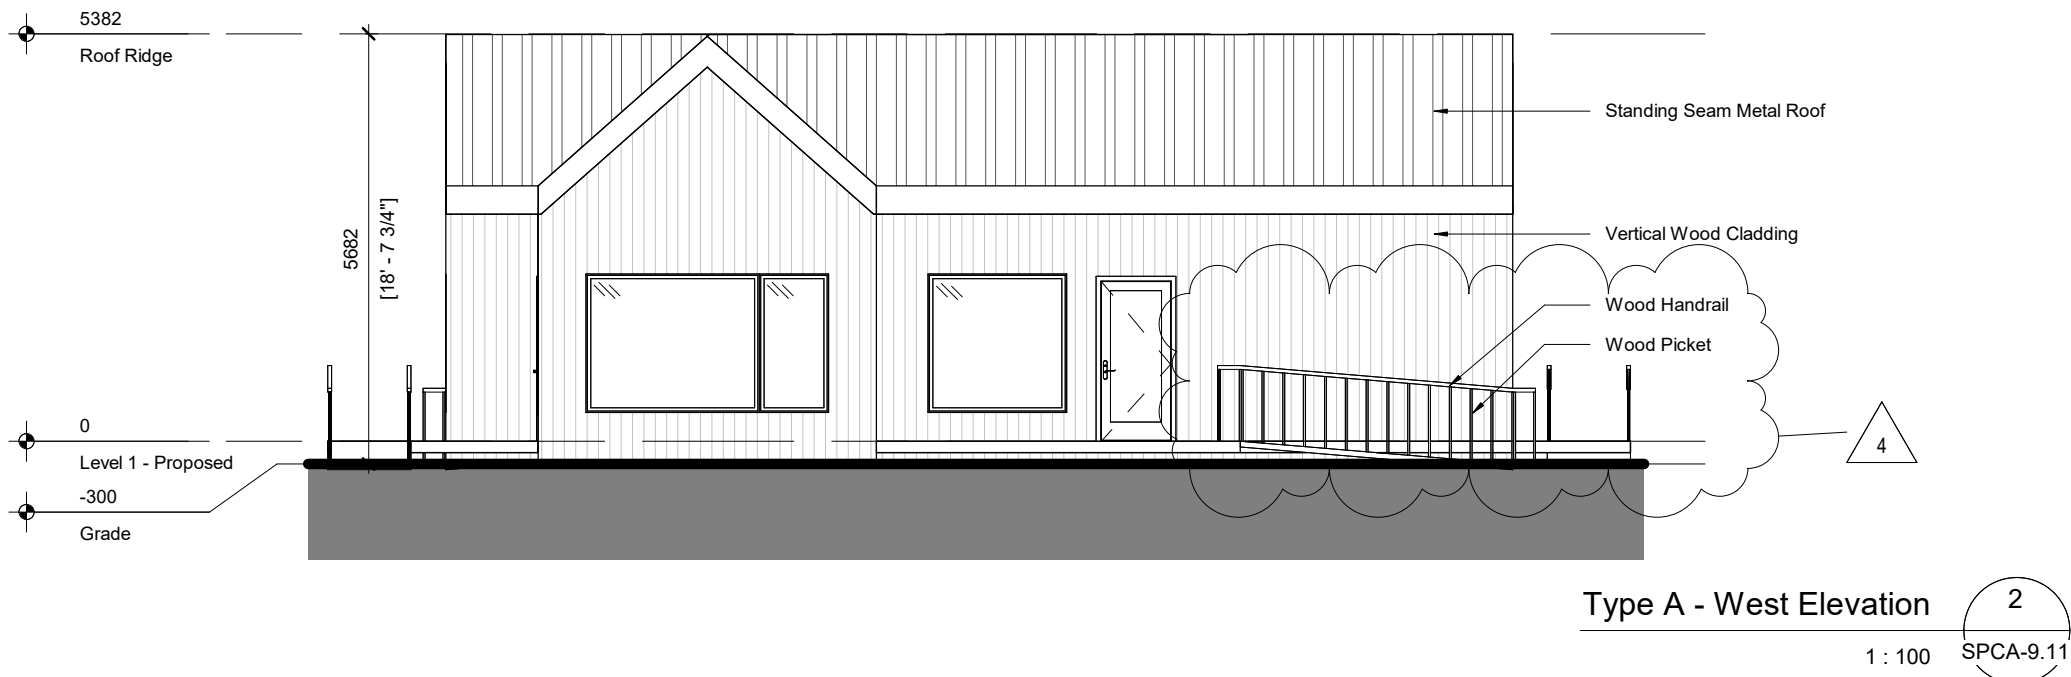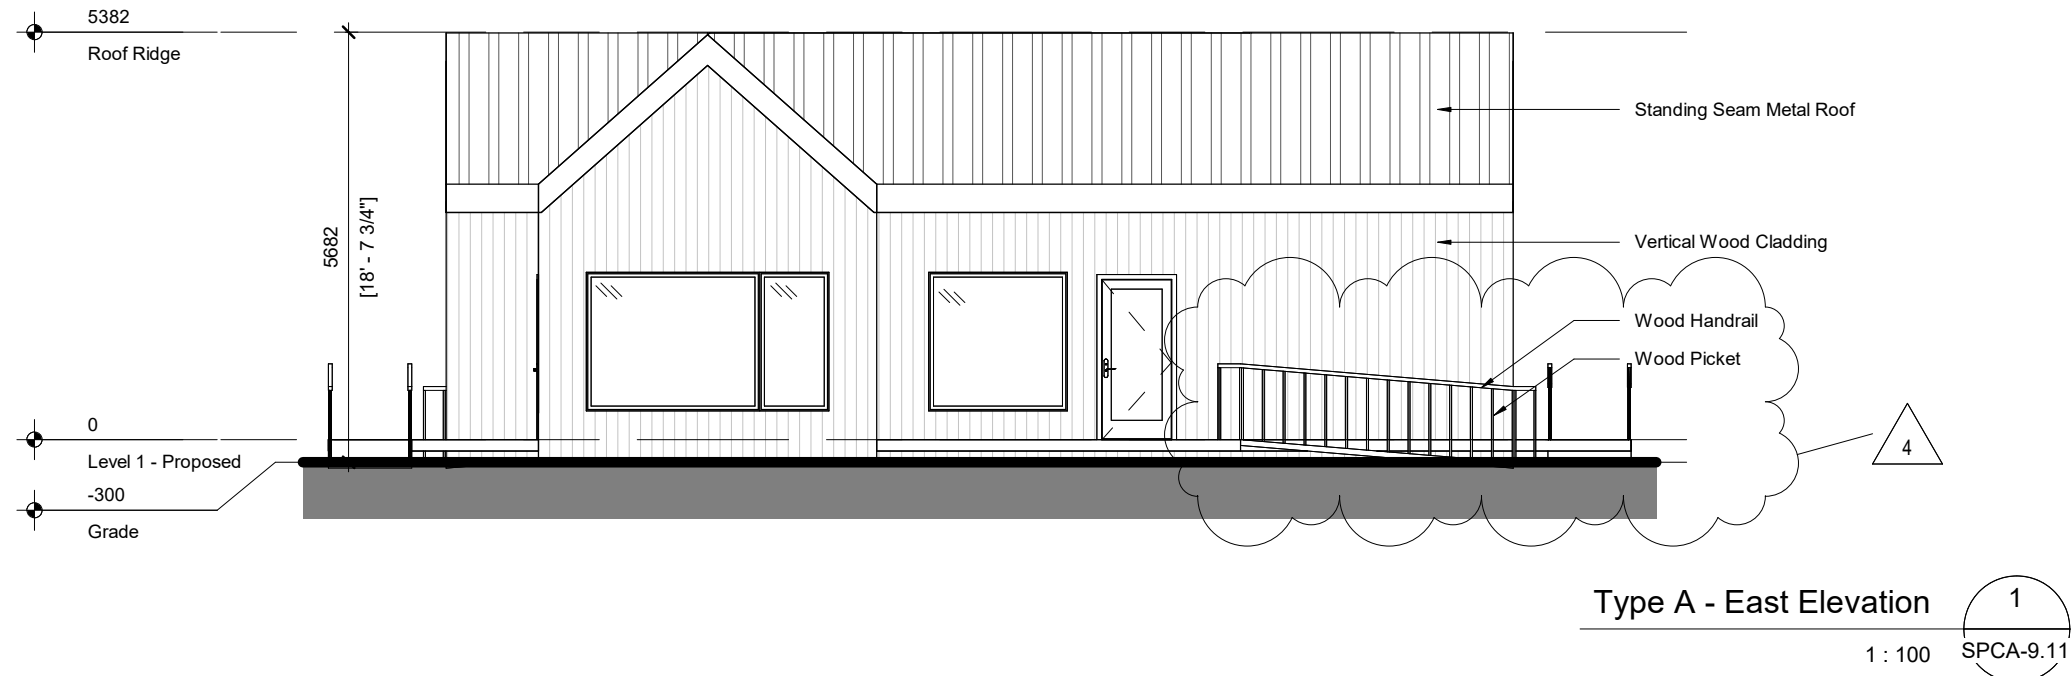

E R A
 info@eraarch.ca | www.eraarch.ca
 T: 416.963.4497 | F: 416.963.8761
 625 Church St, Suite 600
 Toronto, Ontario, M4Y 2G1
E.R.A. Architects Inc.

Project
Redtail East Hotel and Nordic Spa
 Address Con. 3, Loyalist Pkwy., Consecun, ON
 For Blocknote Canada Inc.
 Project no. 21-114-01
 Scale at 11x17 1 : 100
 Drawn by KK, EL
 Reviewed by KK, SL
 Drawing title

Hotel, Type A - East & West Elevations

Sheet no.
SPCA-9.11

This drawing is the property of E.R.A. Architects Inc. and may not be used or reproduced without expressed approval. Refer to Engineering drawings before proceeding with work. The Contractor shall verify all dimensions and levels on site and report any discrepancies to E.R.A. before beginning work. Do not scale from the drawings. Use figured dimensions only. The Contractor is responsible for any changes made to the drawings without E.R.A.'s approval.

NO.	DATE	REVISION / ISSUANCE
1	2025-05-26	SPCA
2	2025-09-15	SPCA R1
4	2026-03-20	SPCA R2

NOT FOR CONSTRUCTION



Project
Redtail East Hotel and Nordic Spa
 Address Con. 3, Loyalist Pkwy., Consecor, ON
 For Blocknote Canada Inc.
 Project no. 21-114-01
 Scale at 11x17 1 : 100
 Drawn by KK, EL
 Reviewed by KK, SL
 Drawing title


Hotel, Type B - Proposed

Sheet no.
SPCA-9.12


This drawing is the property of E.R.A. Architects Inc. and may not be used or reproduced without expressed approval. Refer to Engineering drawings before proceeding with work. The Contractor shall verify all dimensions and levels on site and report any discrepancies to E.R.A. before beginning work. Do not scale from the drawings. Use figured dimensions only. The Contractor is responsible for any changes made to the drawings without E.R.A.'s approval.

NO.	DATE	REVISION / ISSUANCE
1	2025-05-26	SPCA
2	2025-09-15	SPCA R1
4	2026-03-20	SPCA R2

NOT FOR CONSTRUCTION

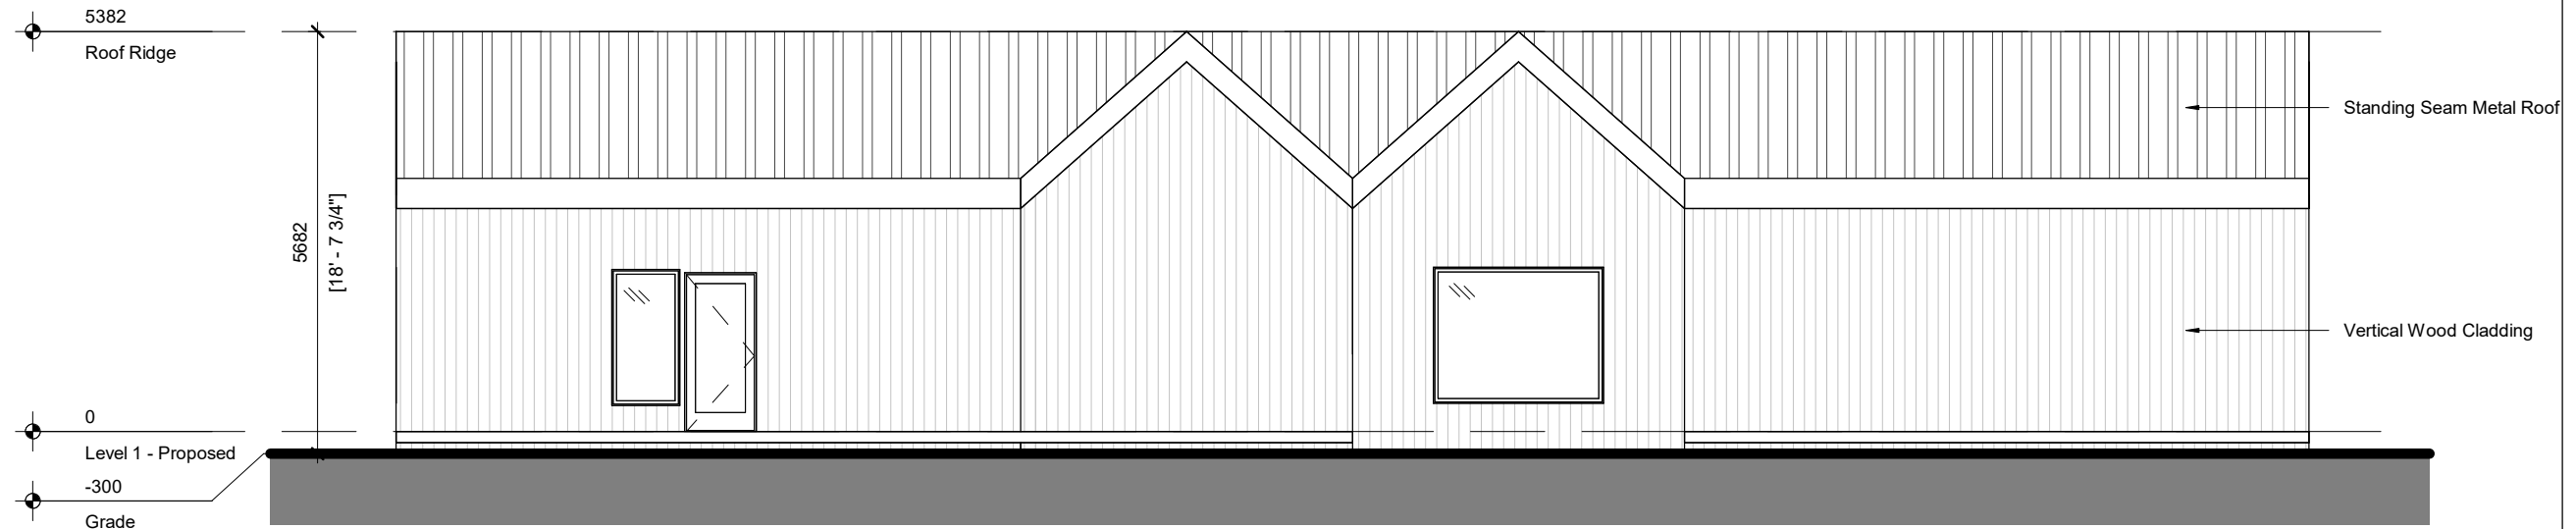

Type B - North Elevation 1
1 : 100 SPCA-9.13

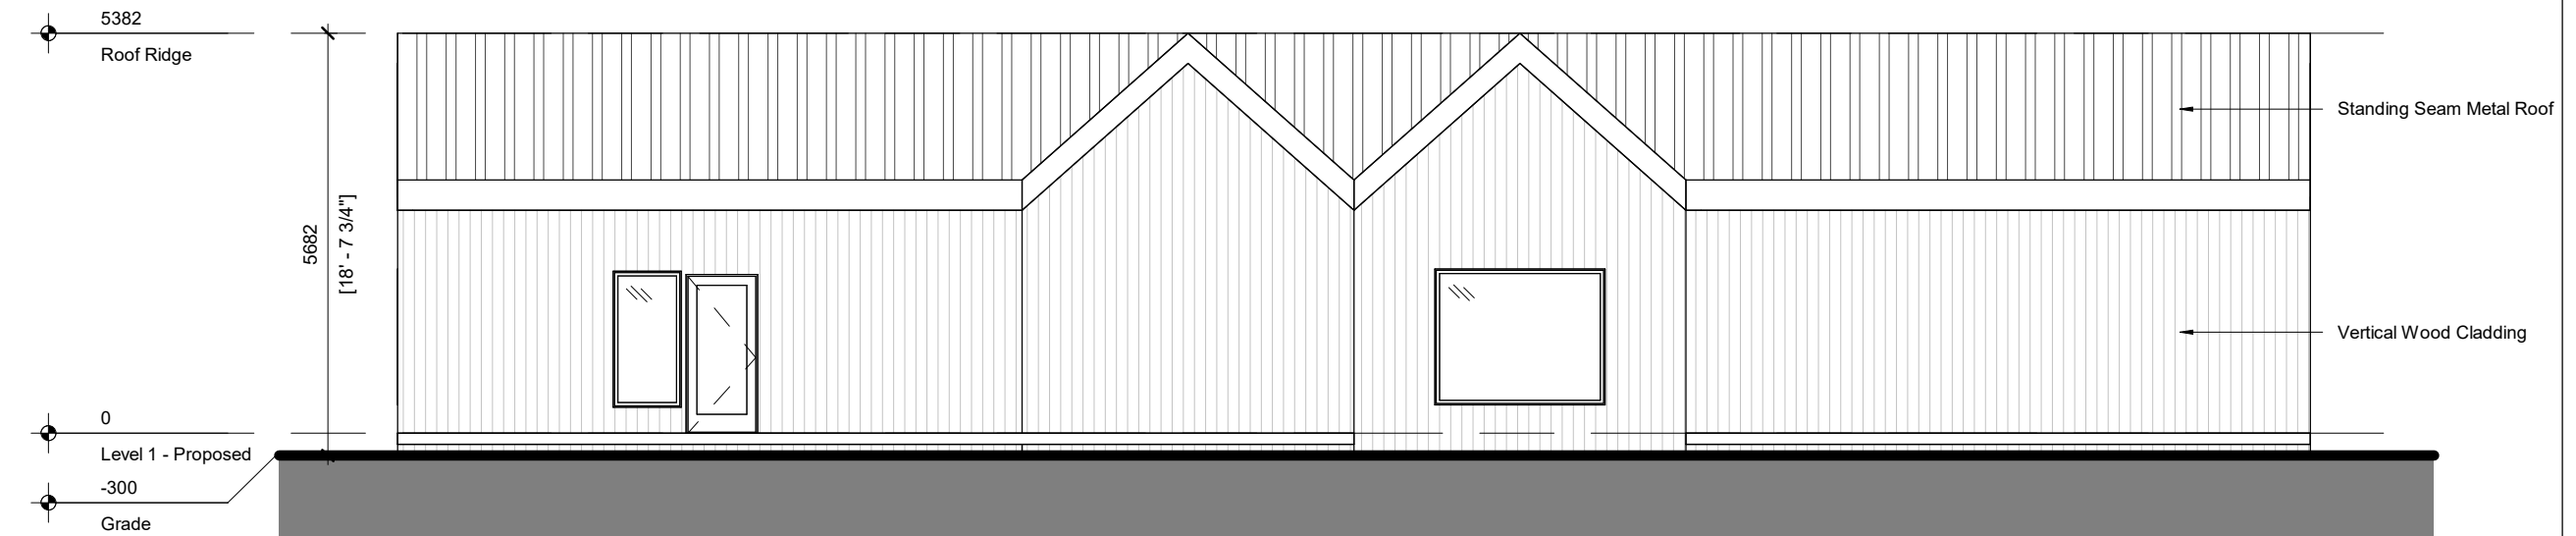

Type B - South Elevation 2
1 : 100 SPCA-9.13

E R A
 info@eraarch.ca | www.eraarch.ca
 T: 416.963.4497 | F: 416.963.8761
 625 Church St, Suite 600
 Toronto, Ontario, M4Y 2G1
E.R.A. Architects Inc.

Project	Redtail East Hotel and Nordic Spa
Address	Con. 3, Loyalist Pkwy., Consecon, ON
For	Blocknote Canada Inc.
Project no.	21-114-01
Scale at 11x17	1 : 100
Drawn by	KK, EL
Reviewed by	KK, SL
Drawing title	

Hotel, Type B - North & South Elevations

Sheet no.

SPCA-9.13

This drawing is the property of E.R.A. Architects Inc. and may not be used or reproduced without expressed approval. Refer to Engineering drawings before proceeding with work. The Contractor shall verify all dimensions and levels on site and report any discrepancies to E.R.A. before beginning work. Do not scale from the drawings. Use figured dimensions only. The Contractor is responsible for any changes made to the drawings without E.R.A.'s approval.


NO.	DATE	REVISION / ISSUANCE
1	2025-05-26	SPCA
2	2025-09-15	SPCA R1
4	2026-03-20	SPCA R2

NOT FOR CONSTRUCTION



Type B - East Elevation

1
1 : 100 SPCA-9.14

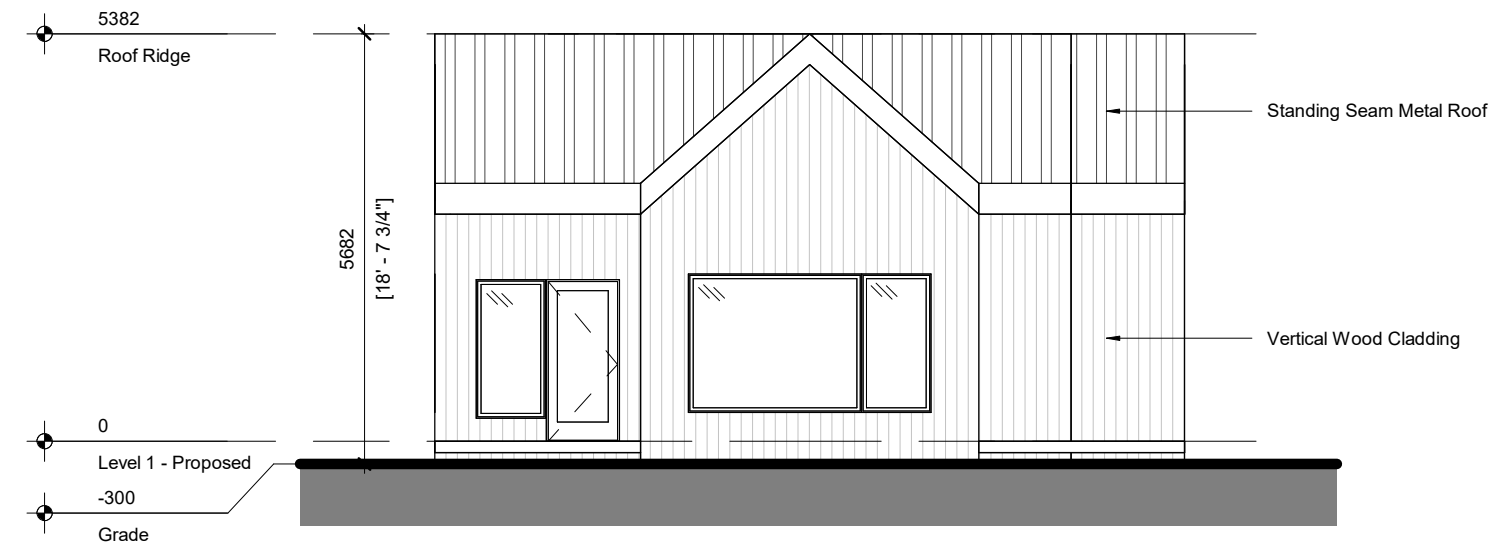

Type B - West Elevation

2
1 : 100 SPCA-9.14

E R A
 info@eraarch.ca | www.eraarch.ca
 T: 416.963.4497 | F: 416.963.8761
 625 Church St, Suite 600
 Toronto, Ontario, M4Y 2G1
E.R.A. Architects Inc.

Project
Redtail East Hotel and Nordic Spa
 Address Con. 3, Loyalist Pkwy., Consecon, ON
 For Blocknote Canada Inc.
 Project no. 21-114-01
 Scale at 11x17 1 : 100
 Drawn by KK, EL
 Reviewed by KK, SL
 Drawing title

Hotel, Type B - East & West Elevations


Sheet no.

SPCA-9.14

This drawing is the property of E.R.A. Architects Inc. and may not be used or reproduced without expressed approval. Refer to Engineering drawings before proceeding with work. The Contractor shall verify all dimensions and levels on site and report any discrepancies to E.R.A. before beginning work. Do not scale from the drawings. Use figured dimensions only. The Contractor is responsible for any changes made to the drawings without E.R.A.'s approval.

NO.	DATE	REVISION / ISSUANCE
1	2025-05-26	SPCA
2	2025-09-15	SPCA R1
4	2026-03-20	SPCA R2

NOT FOR CONSTRUCTION

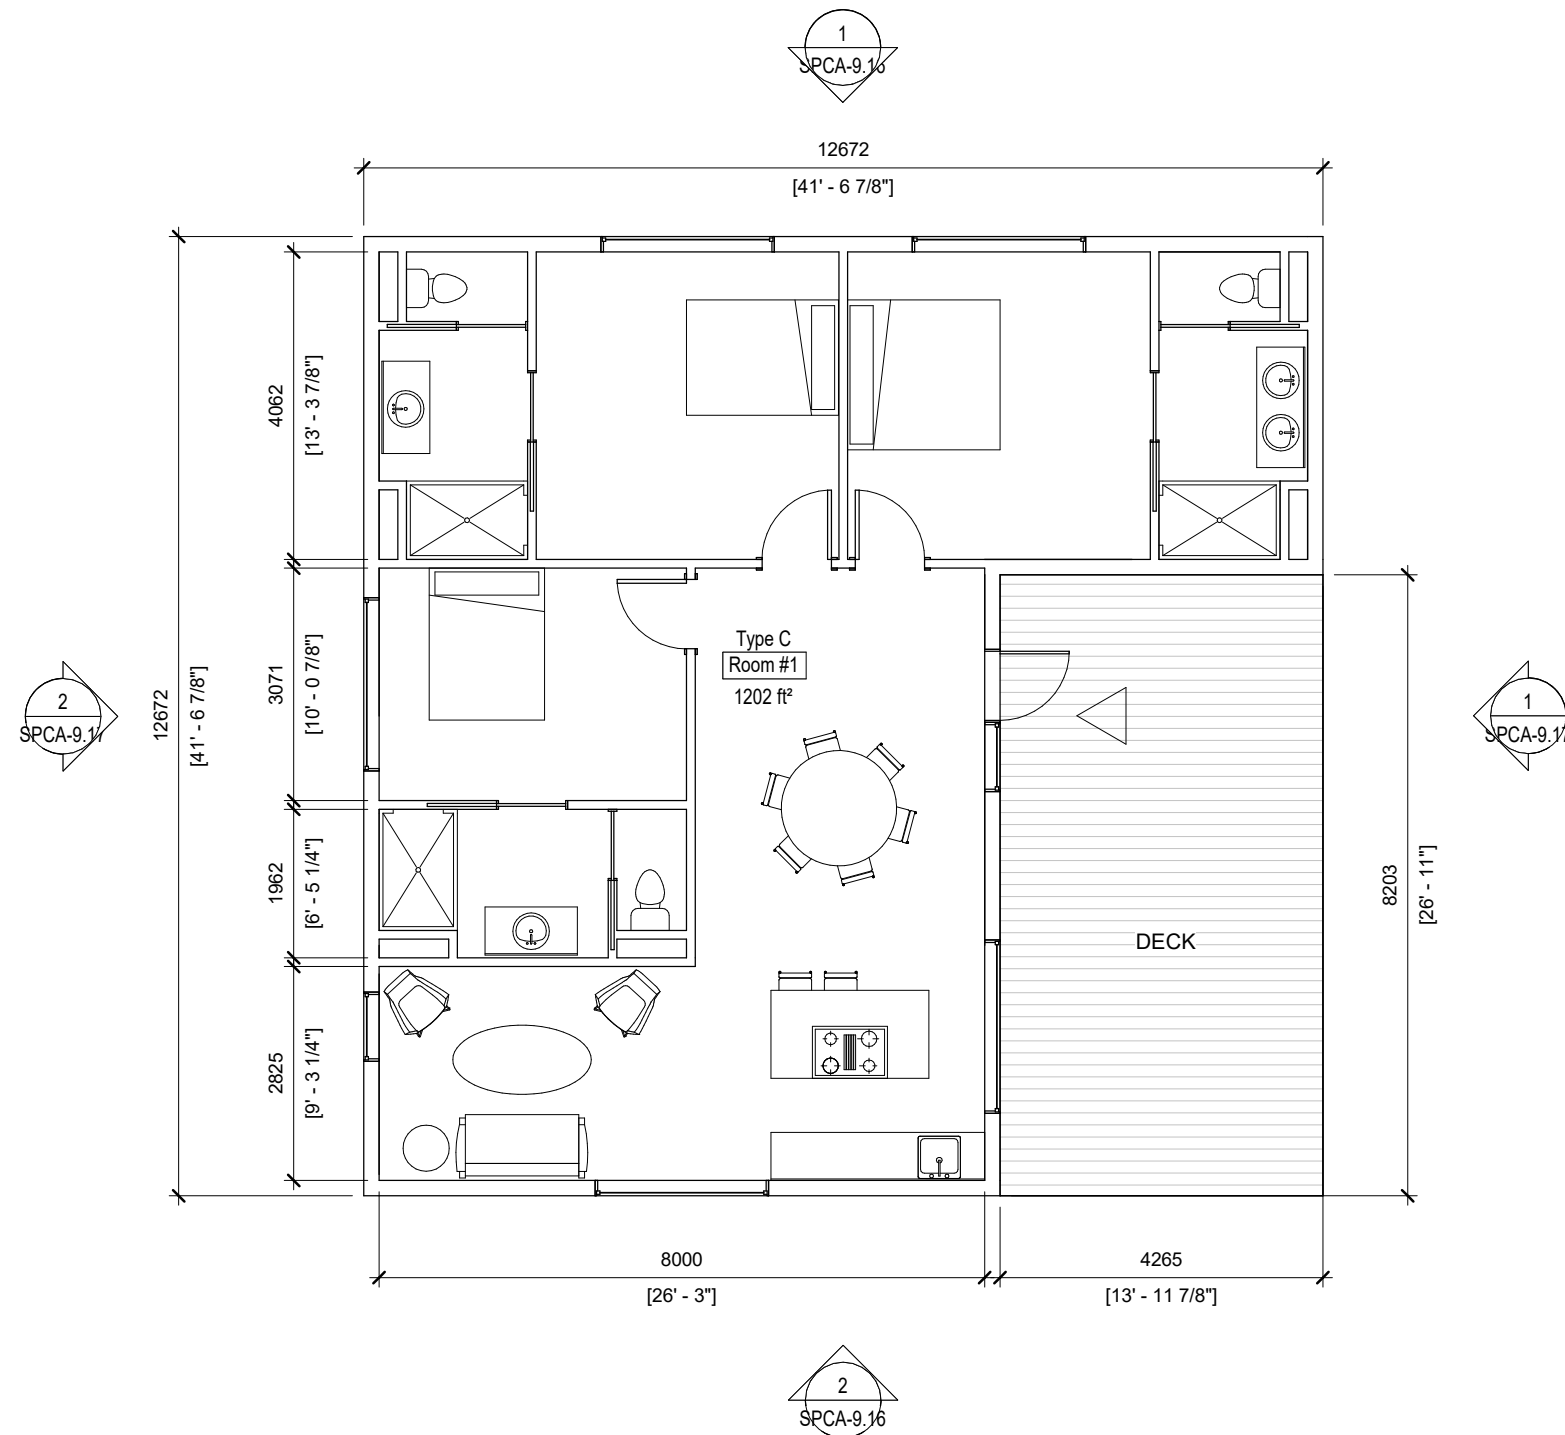

E R A
 info@eraarch.ca | www.eraarch.ca
 T: 416.963.4497 | F: 416.963.8761
 625 Church St, Suite 600
 Toronto, Ontario, M4Y 2G1
E.R.A. Architects Inc.

Project
Redtail East Hotel and Nordic Spa
 Address Con. 3, Loyalist Pkwy., Consec, ON
 For Blocknote Canada Inc.
 Project no. 21-114-01
 Scale at 11x17 1 : 100
 Drawn by KK, EL
 Reviewed by KK, SL
 Drawing title

Hotel, Type C - Proposed


Sheet no.

SPCA-9.15

This drawing is the property of E.R.A. Architects Inc. and may not be used or reproduced without expressed approval. Refer to Engineering drawings before proceeding with work. The Contractor shall verify all dimensions and levels on site and report any discrepancies to E.R.A. before beginning work. Do not scale from the drawings. Use figured dimensions only. The Contractor is responsible for any changes made to the drawings without E.R.A.'s approval.

NO.	DATE	REVISION / ISSUANCE
1	2025-05-26	SPCA
2	2025-09-15	SPCA R1
4	2026-03-20	SPCA R2


NOT FOR CONSTRUCTION

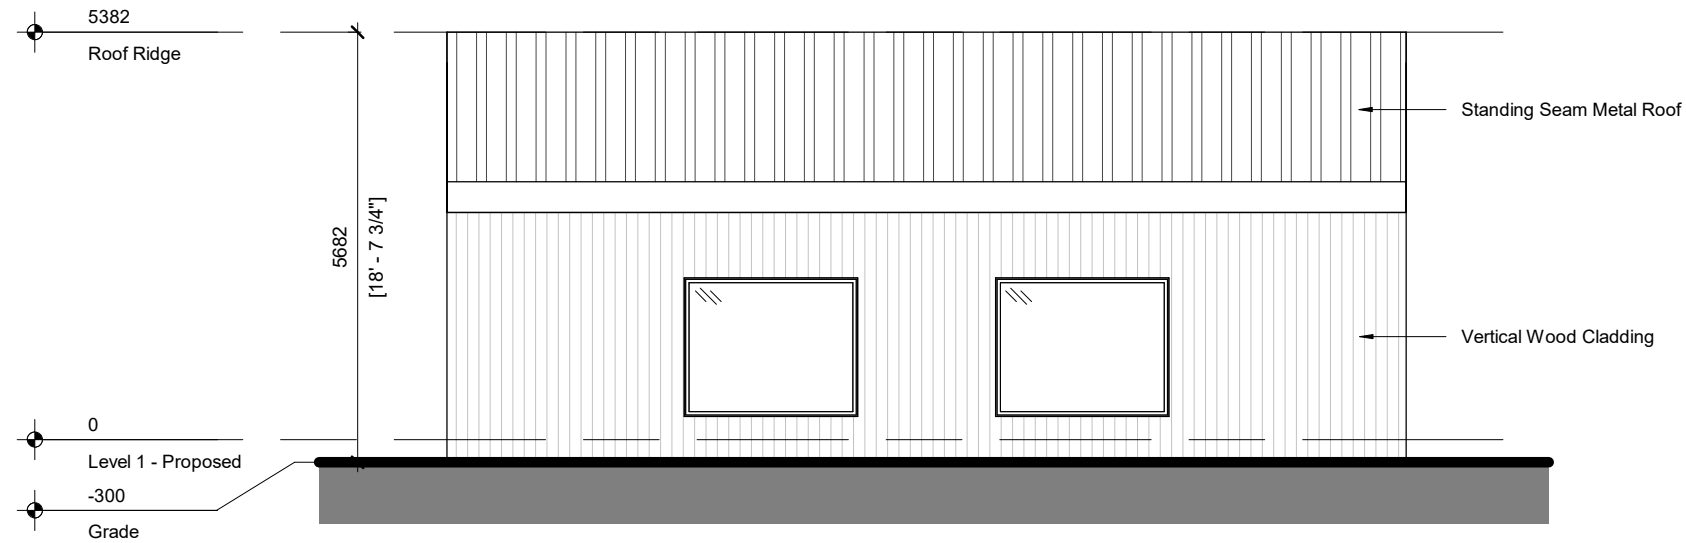

Type C - North Elevation

1
SPCA-9.16

1 : 100

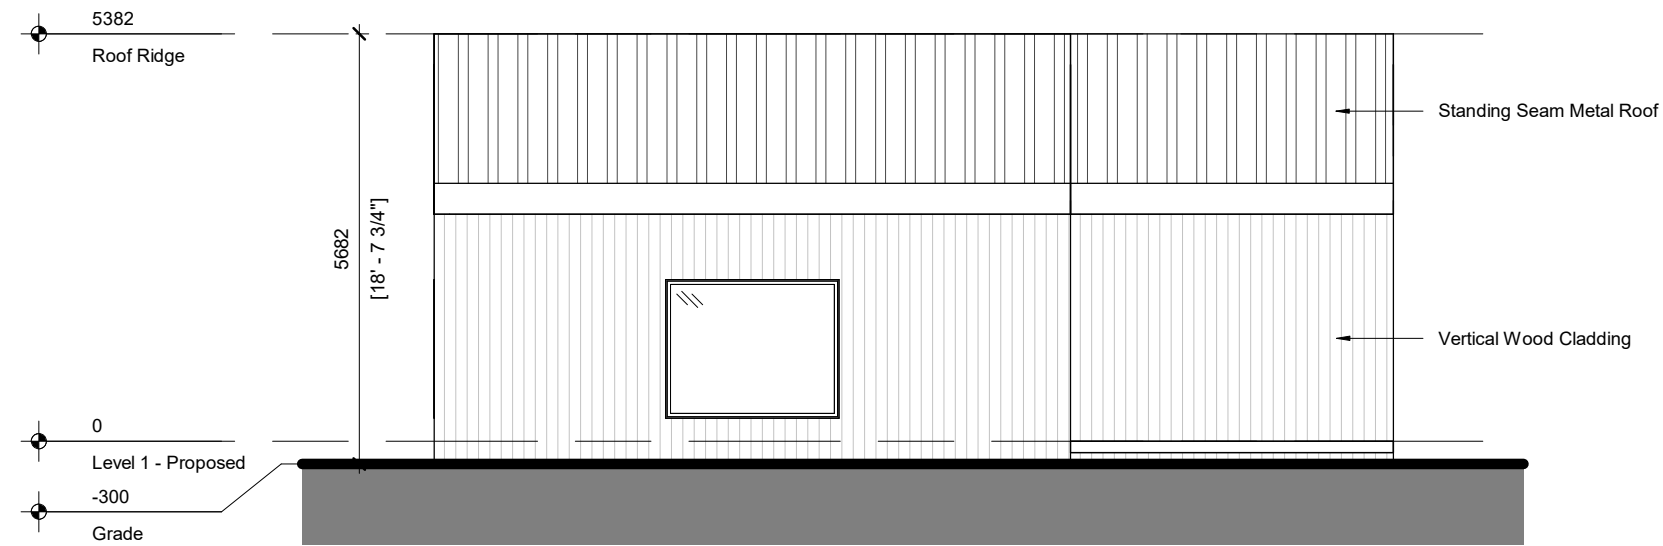

Type C - South Elevation

2
SPCA-9.16

1 : 100

E R A
 info@eraarch.ca | www.eraarch.ca
 T: 416.963.4497 | F: 416.963.8761
 625 Church St, Suite 600
 Toronto, Ontario, M4Y 2G1
E.R.A. Architects Inc.

Project
Redtail East Hotel and Nordic Spa
 Address Con. 3, Loyalist Pkwy., Consecon, ON
 For Blocknote Canada Inc.
 Project no. 21-114-01
 Scale at 11x17 1 : 100
 Drawn by KK, EL
 Reviewed by KK, SL
 Drawing title

Hotel, Type C - North & South Elevations


Sheet no.

SPCA-9.16

This drawing is the property of E.R.A. Architects Inc. and may not be used or reproduced without expressed approval. Refer to Engineering drawings before proceeding with work. The Contractor shall verify all dimensions and levels on site and report any discrepancies to E.R.A. before beginning work. Do not scale from the drawings. Use figured dimensions only. The Contractor is responsible for any changes made to the drawings without E.R.A.'s approval.

NO.	DATE	REVISION / ISSUANCE
1	2025-05-26	SPCA
2	2025-09-15	SPCA R1
4	2026-03-20	SPCA R2


NOT FOR CONSTRUCTION

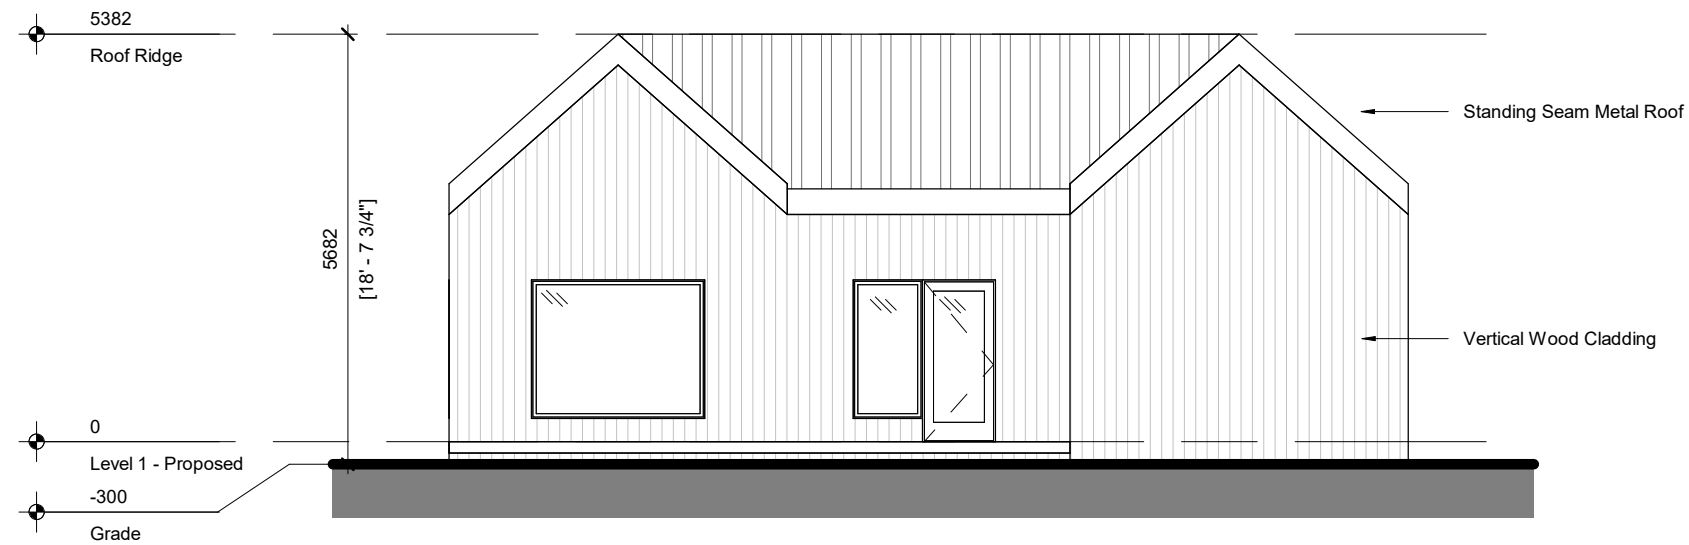

Type C - East Elevation

1
SPCA-9.17

1 : 100

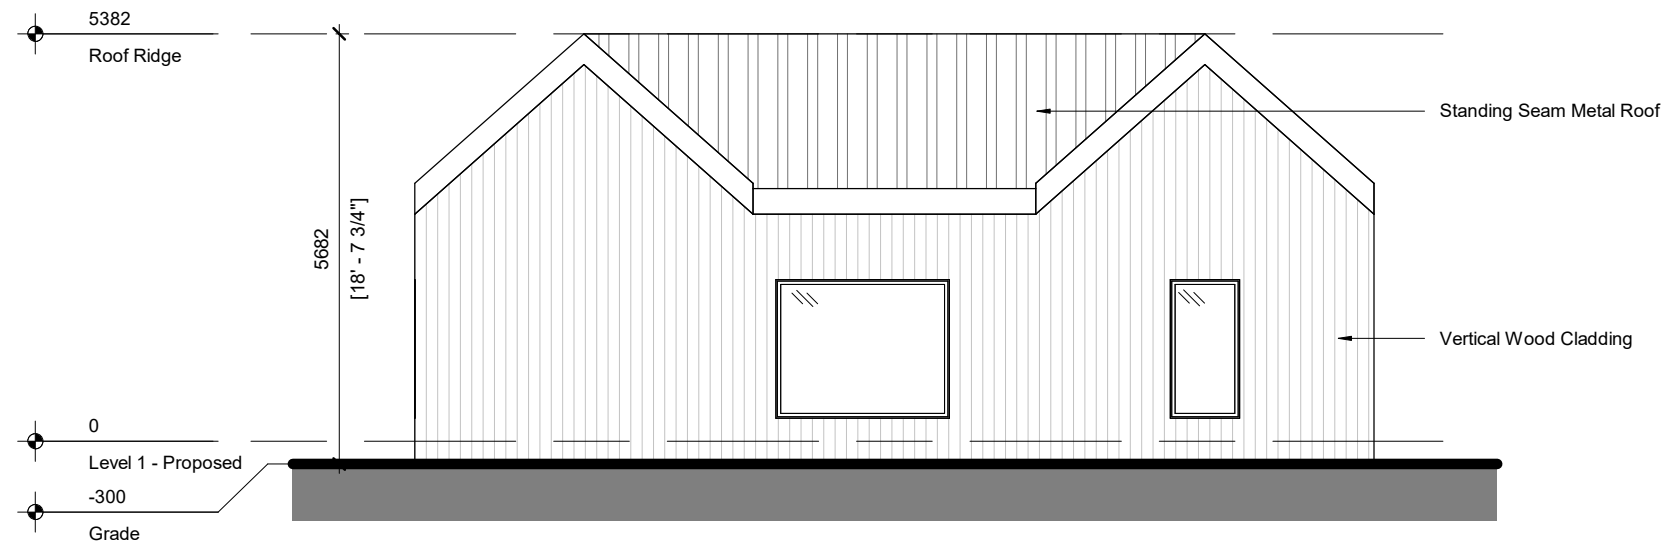

Type C - West Elevation

2
SPCA-9.17

1 : 100

E R A
 info@eraarch.ca | www.eraarch.ca
 T: 416.963.4497 | F: 416.963.8761
 625 Church St, Suite 600
 Toronto, Ontario, M4Y 2G1
E.R.A. Architects Inc.

Project
Redtail East Hotel and Nordic Spa
 Address Con. 3, Loyalist Pkwy., Consecon, ON
 For Blocknote Canada Inc.
 Project no. 21-114-01
 Scale at 11x17 1 : 100
 Drawn by KK, EL
 Reviewed by KK, SL
 Drawing title

Hotel, Type C - East & West Elevations


Sheet no.

SPCA-9.17

This drawing is the property of E.R.A. Architects Inc. and may not be used or reproduced without expressed approval. Refer to Engineering drawings before proceeding with work. The Contractor shall verify all dimensions and levels on site and report any discrepancies to E.R.A. before beginning work. Do not scale from the drawings. Use figured dimensions only. The Contractor is responsible for any changes made to the drawings without E.R.A.'s approval.

NO.	DATE	REVISION / ISSUANCE
1	2025-05-26	SPCA
2	2025-09-15	SPCA R1
4	2026-03-20	SPCA R2

NOT FOR CONSTRUCTION

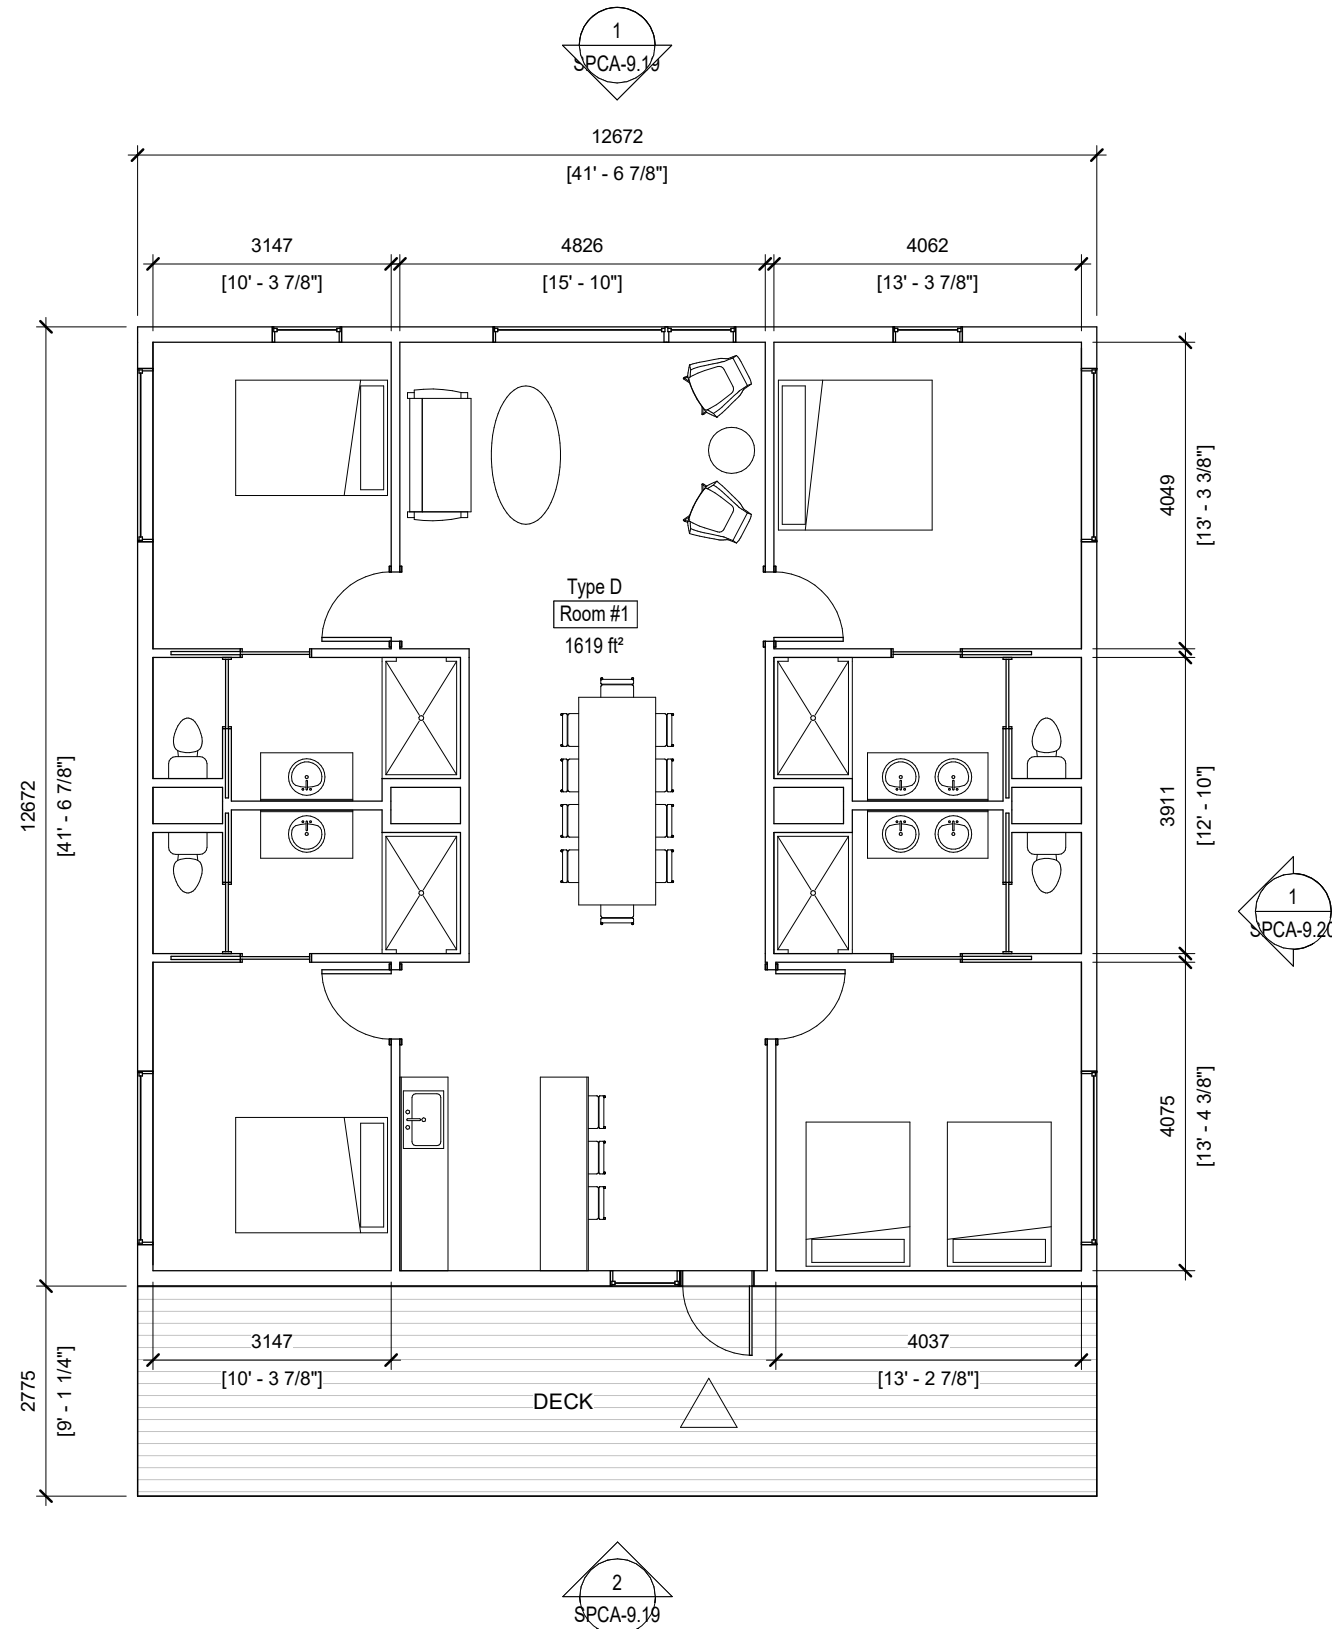


Project	Redtail East Hotel and Nordic Spa
Address	Con. 3, Loyalist Pkwy., Consec, ON
For	Blocknote Canada Inc.
Project no.	21-114-01
Scale at 11x17	1 : 100
Drawn by	KK, EL
Reviewed by	KK, SL
Drawing title	Hotel, Type D - Proposed

Sheet no. **SPCA-9.18**


This drawing is the property of E.R.A. Architects Inc. and may not be used or reproduced without expressed approval. Refer to Engineering drawings before proceeding with work. The Contractor shall verify all dimensions and levels on site and report any discrepancies to E.R.A. before beginning work. Do not scale from the drawings. Use figured dimensions only. The Contractor is responsible for any changes made to the drawings without E.R.A.'s approval.

NO.	DATE	REVISION / ISSUANCE
1	2025-05-26	SPCA
2	2025-09-15	SPCA R1
4	2026-03-20	SPCA R2

NOT FOR CONSTRUCTION

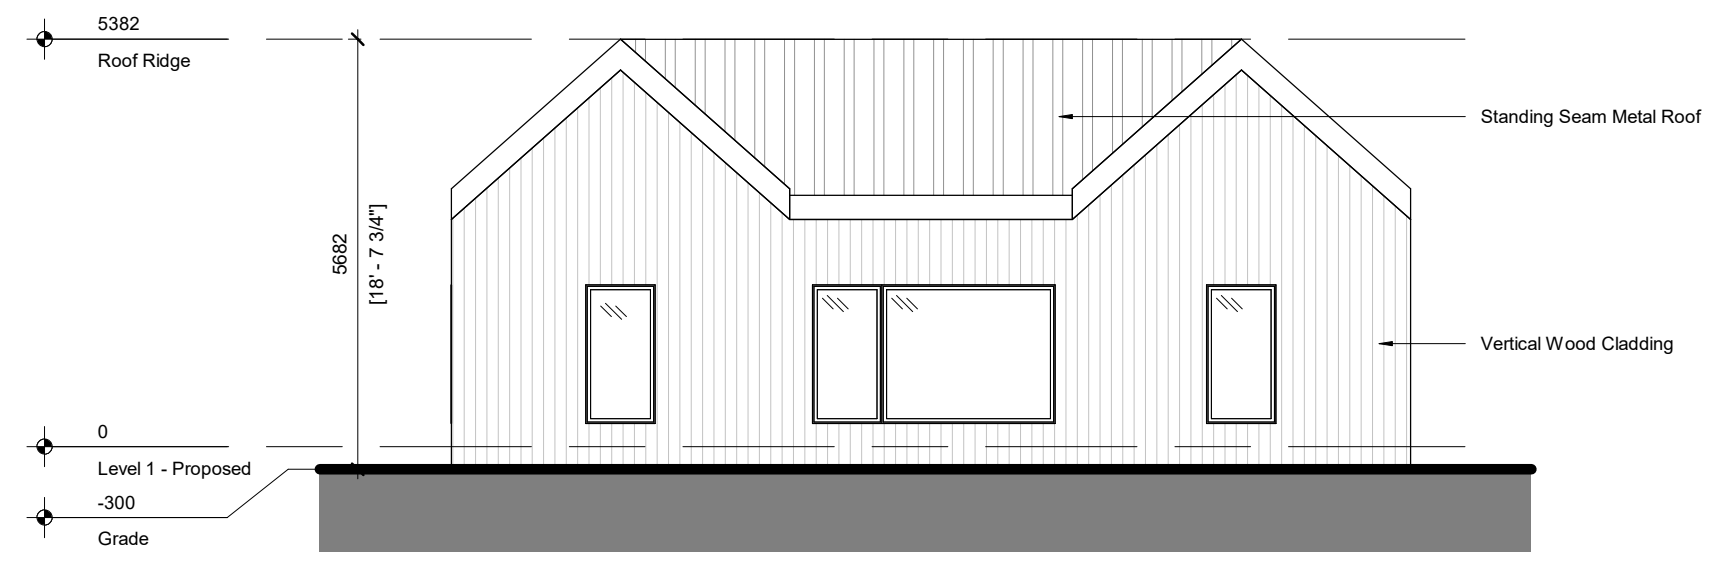

Type D - North Elevation 1
1 : 100 SPCA-9.19

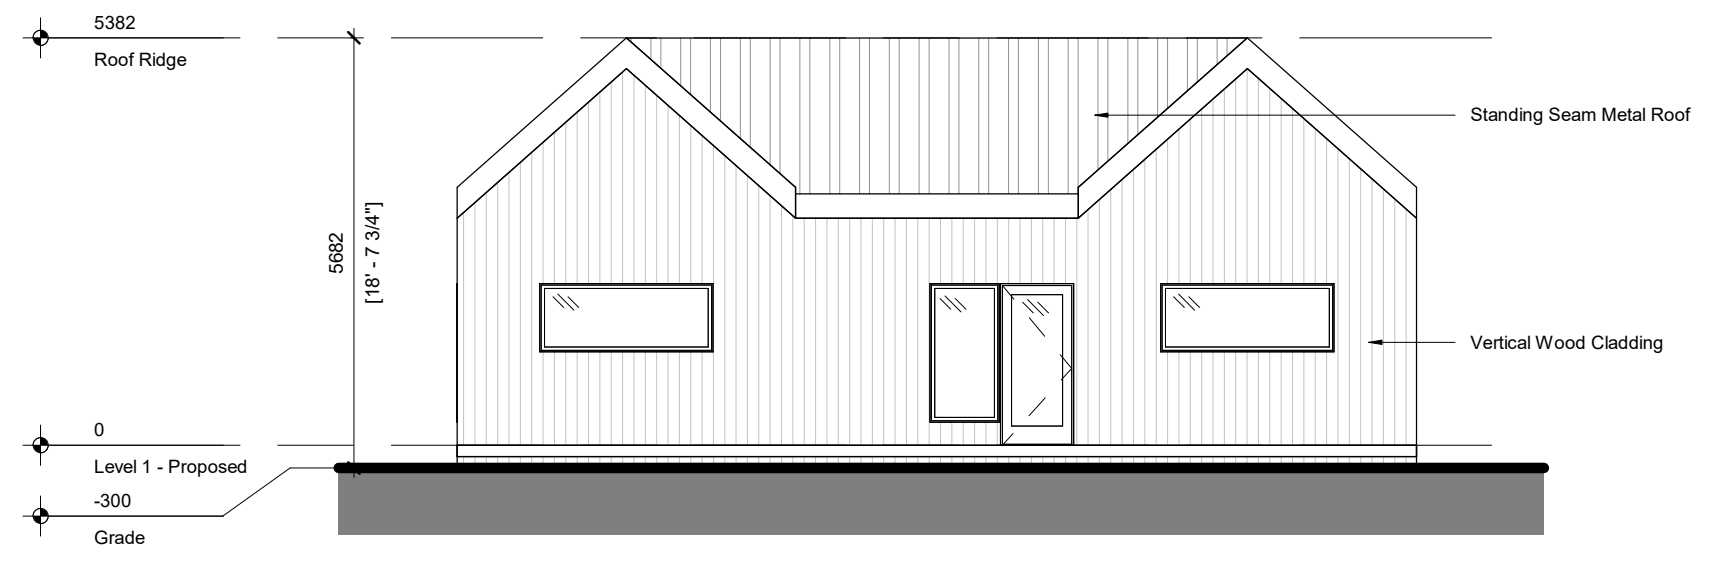

Type D - South Elevation 2
1 : 100 SPCA-9.19

E R A
info@eraarch.ca | www.eraarch.ca
 T: 416.963.4497 | F: 416.963.8761
 625 Church St, Suite 600
 Toronto, Ontario, M4Y 2G1
E.R.A. Architects Inc.


Project	Redtail East Hotel and Nordic Spa
Address	Con. 3, Loyalist Pkwy., Consecor, ON
For	Blocknote Canada Inc.
Project no.	21-114-01
Scale at 11x17	1 : 100
Drawn by	KK, EL
Reviewed by	KK, SL
Drawing title	Hotel, Type D - North & South Elevations

Sheet no. **SPCA-9.19**

This drawing is the property of E.R.A. Architects Inc. and may not be used or reproduced without expressed approval. Refer to Engineering drawings before proceeding with work. The Contractor shall verify all dimensions and levels on site and report any discrepancies to E.R.A. before beginning work. Do not scale from the drawings. Use figured dimensions only. The Contractor is responsible for any changes made to the drawings without E.R.A.'s approval.


NO.	DATE	REVISION / ISSUANCE
1	2025-05-26	SPCA
2	2025-09-15	SPCA R1
4	2026-03-20	SPCA R2

NOT FOR CONSTRUCTION

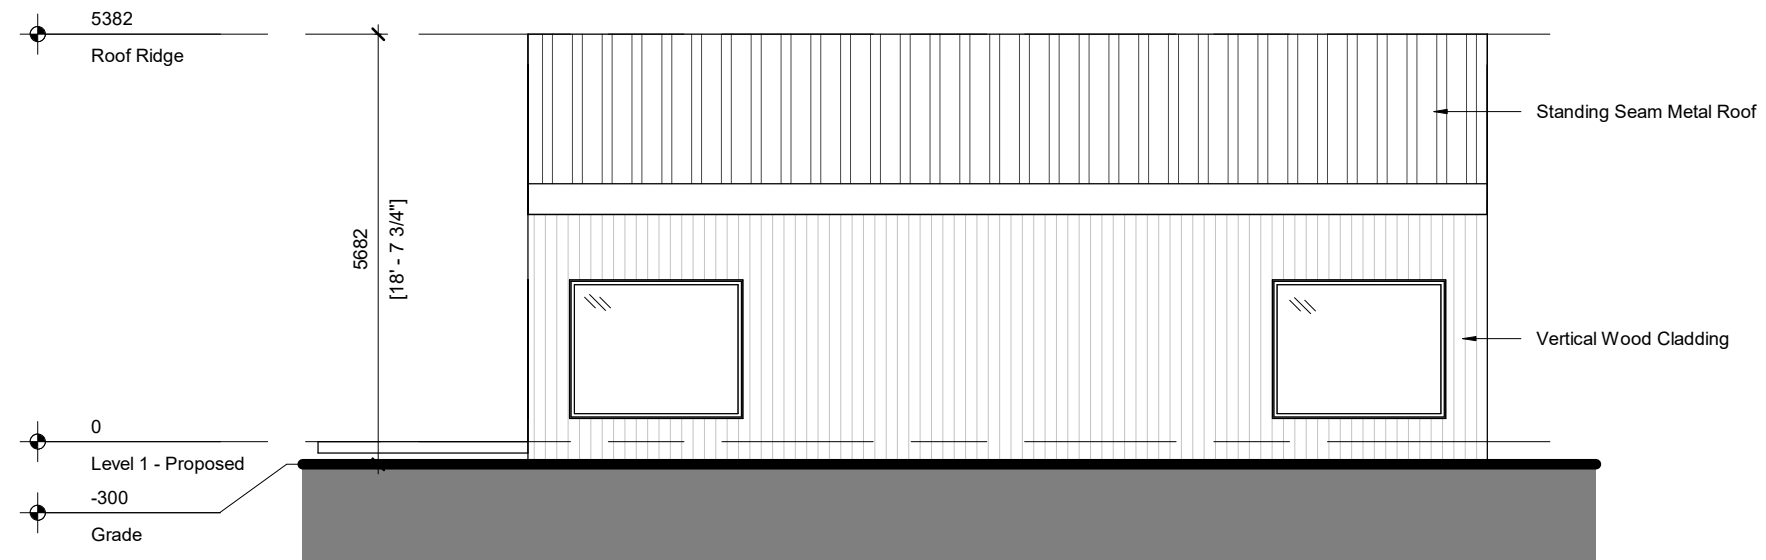

Type D - East Elevation

1
1 : 100 SPCA-9.20

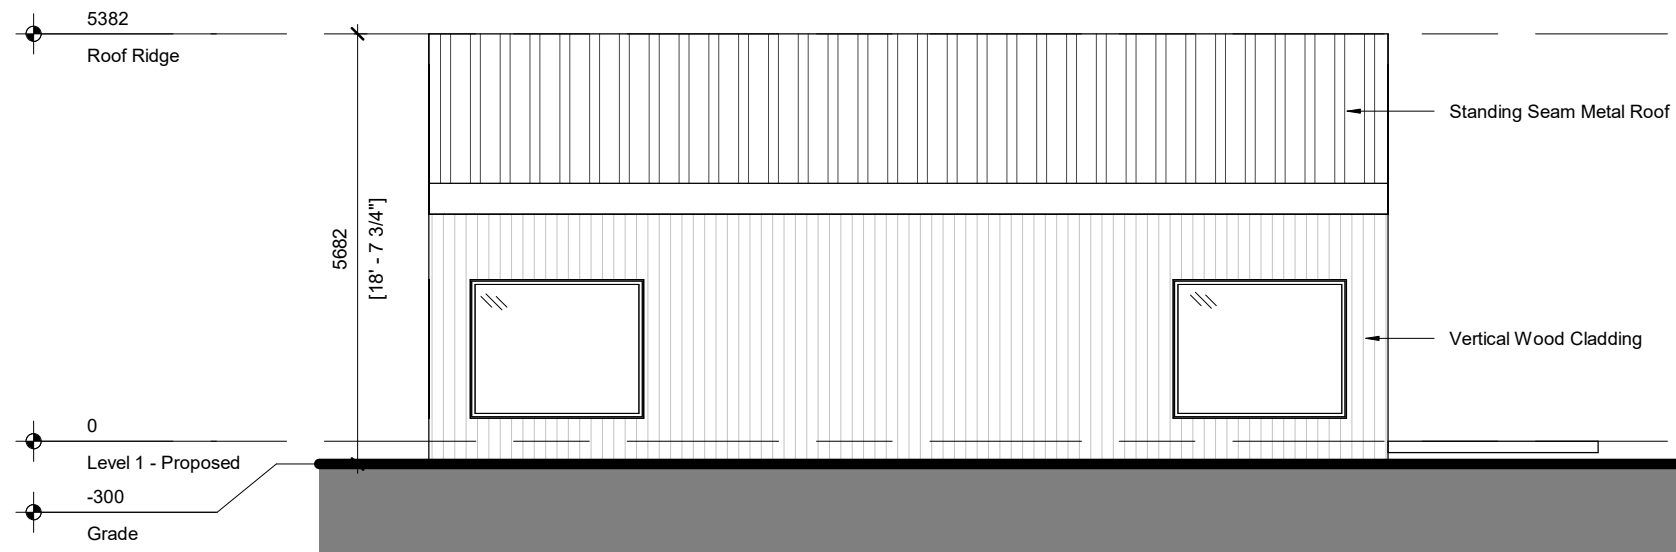

Type D - West Elevation

2
1 : 100 SPCA-9.20

E R A
 info@eraarch.ca | www.eraarch.ca
 T: 416.963.4497 | F: 416.963.8761
 625 Church St, Suite 600
 Toronto, Ontario, M4Y 2G1
E.R.A. Architects Inc.

Project
Redtail East Hotel and Nordic Spa
 Address Con. 3, Loyalist Pkwy., Consecon, ON
 For Blocknote Canada Inc.
 Project no. 21-114-01
 Scale at 11x17 1 : 100
 Drawn by KK, EL
 Reviewed by KK, SL
 Drawing title

Hotel, Type D - East & West Elevations

Sheet no.

SPCA-9.20

This drawing is the property of E.R.A. Architects Inc. and may not be used or reproduced without expressed approval. Refer to Engineering drawings before proceeding with work. The Contractor shall verify all dimensions and levels on site and report any discrepancies to E.R.A. before beginning work. Do not scale from the drawings. Use figured dimensions only. The Contractor is responsible for any changes made to the drawings without E.R.A.'s approval.


NO.	DATE	REVISION / ISSUANCE
1	2025-05-26	SPCA
2	2025-09-15	SPCA R1
4	2026-03-20	SPCA R2

NOT FOR CONSTRUCTION

GENERAL NOTES

DRAFT

E R A
 info@eraarch.ca | www.eraarch.ca
 T: 416.963.4497 | F: 416.963.8761
 625 Church St, Suite 600
 Toronto, Ontario, M4Y 2G1
E.R.A. Architects Inc.

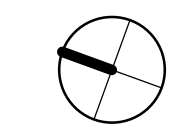

Project


Redtail East Hotel and Nordic Spa

Address Con. 3, Loyalist Pkwy., Consecr, ON
 For Blocknote Canada Inc.
 Project no. 21-114-01
 Scale at 11x17 1 : 100
 Drawn by KK
 Reviewed by SL
 Drawing title

Recreation Area - Proposed

Sheet no.


SPCA-9.21

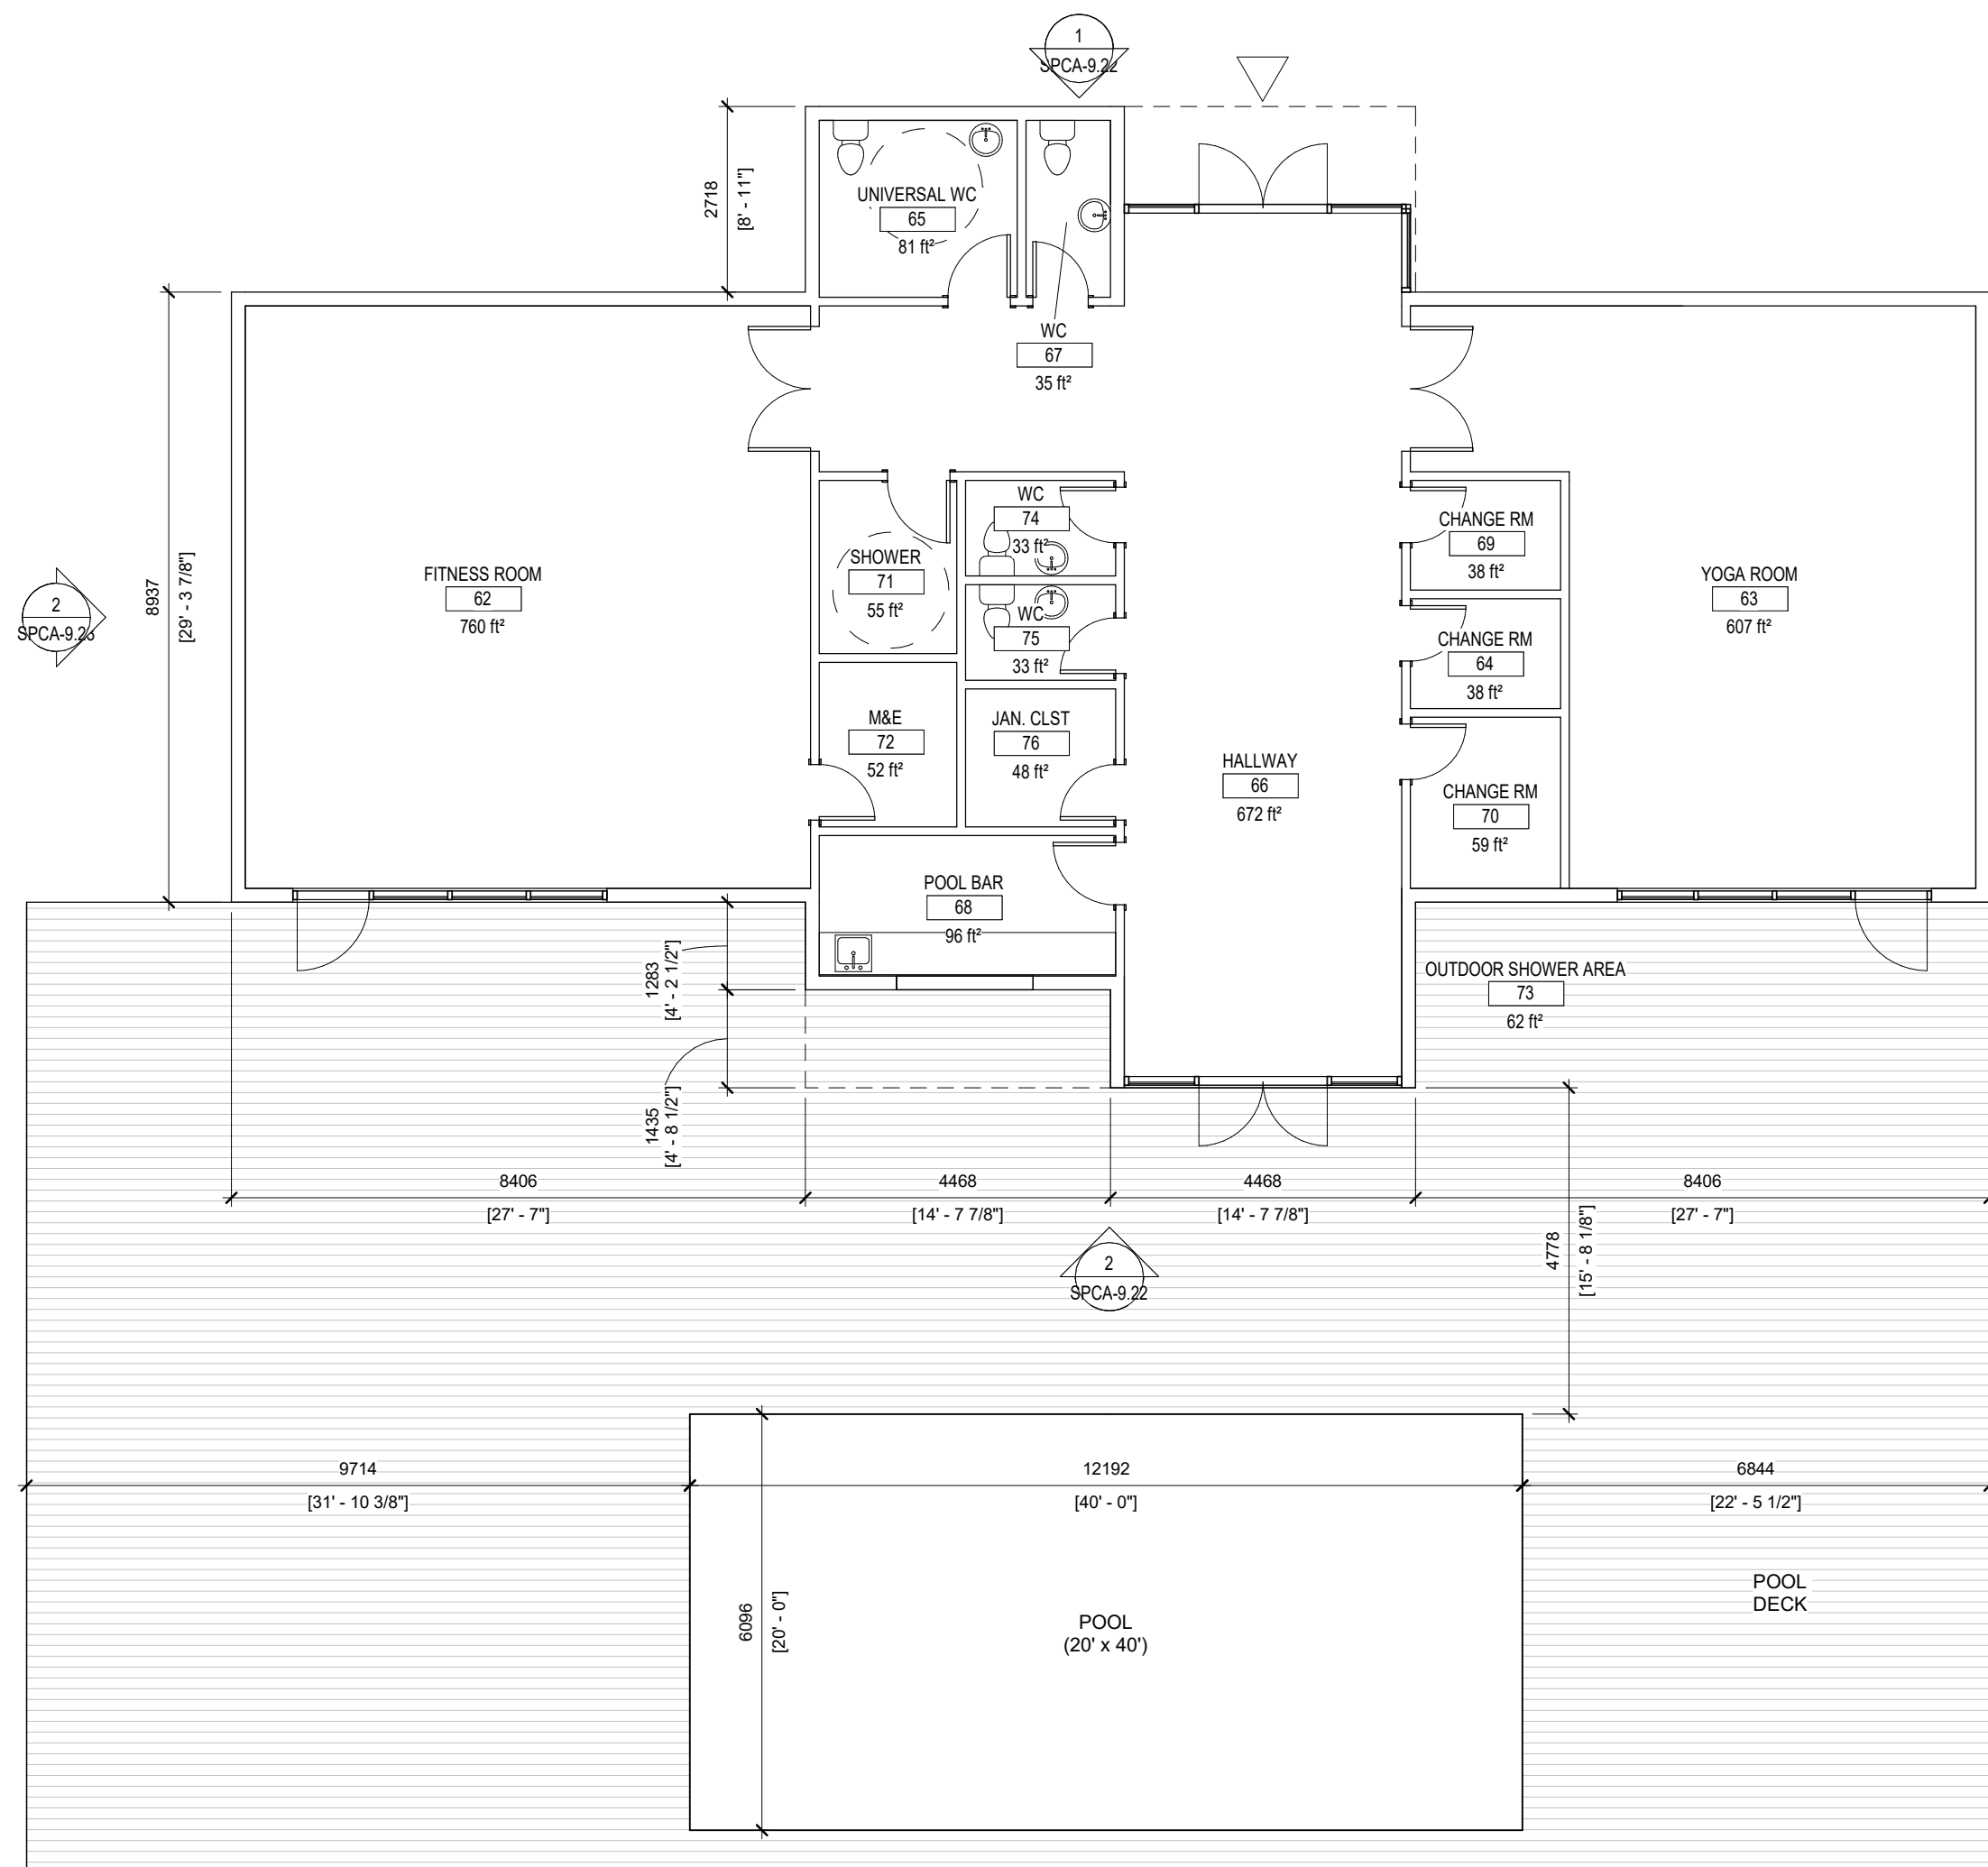


This drawing is the property of E.R.A. Architects Inc. and may not be used or reproduced without expressed approval. Refer to Engineering drawings before proceeding with work. The Contractor shall verify all dimensions and levels on site and report any discrepancies to E.R.A. before beginning work. Do not scale from the drawings. Use figured dimensions only. The Contractor is responsible for any changes made to the drawings without E.R.A.'s approval.

NO.	DATE	REVISION / ISSUANCE
1	2025-05-26	SPCA
2	2025-09-15	SPCA R1
4	2026-03-20	SPCA R2

NOT FOR CONSTRUCTION

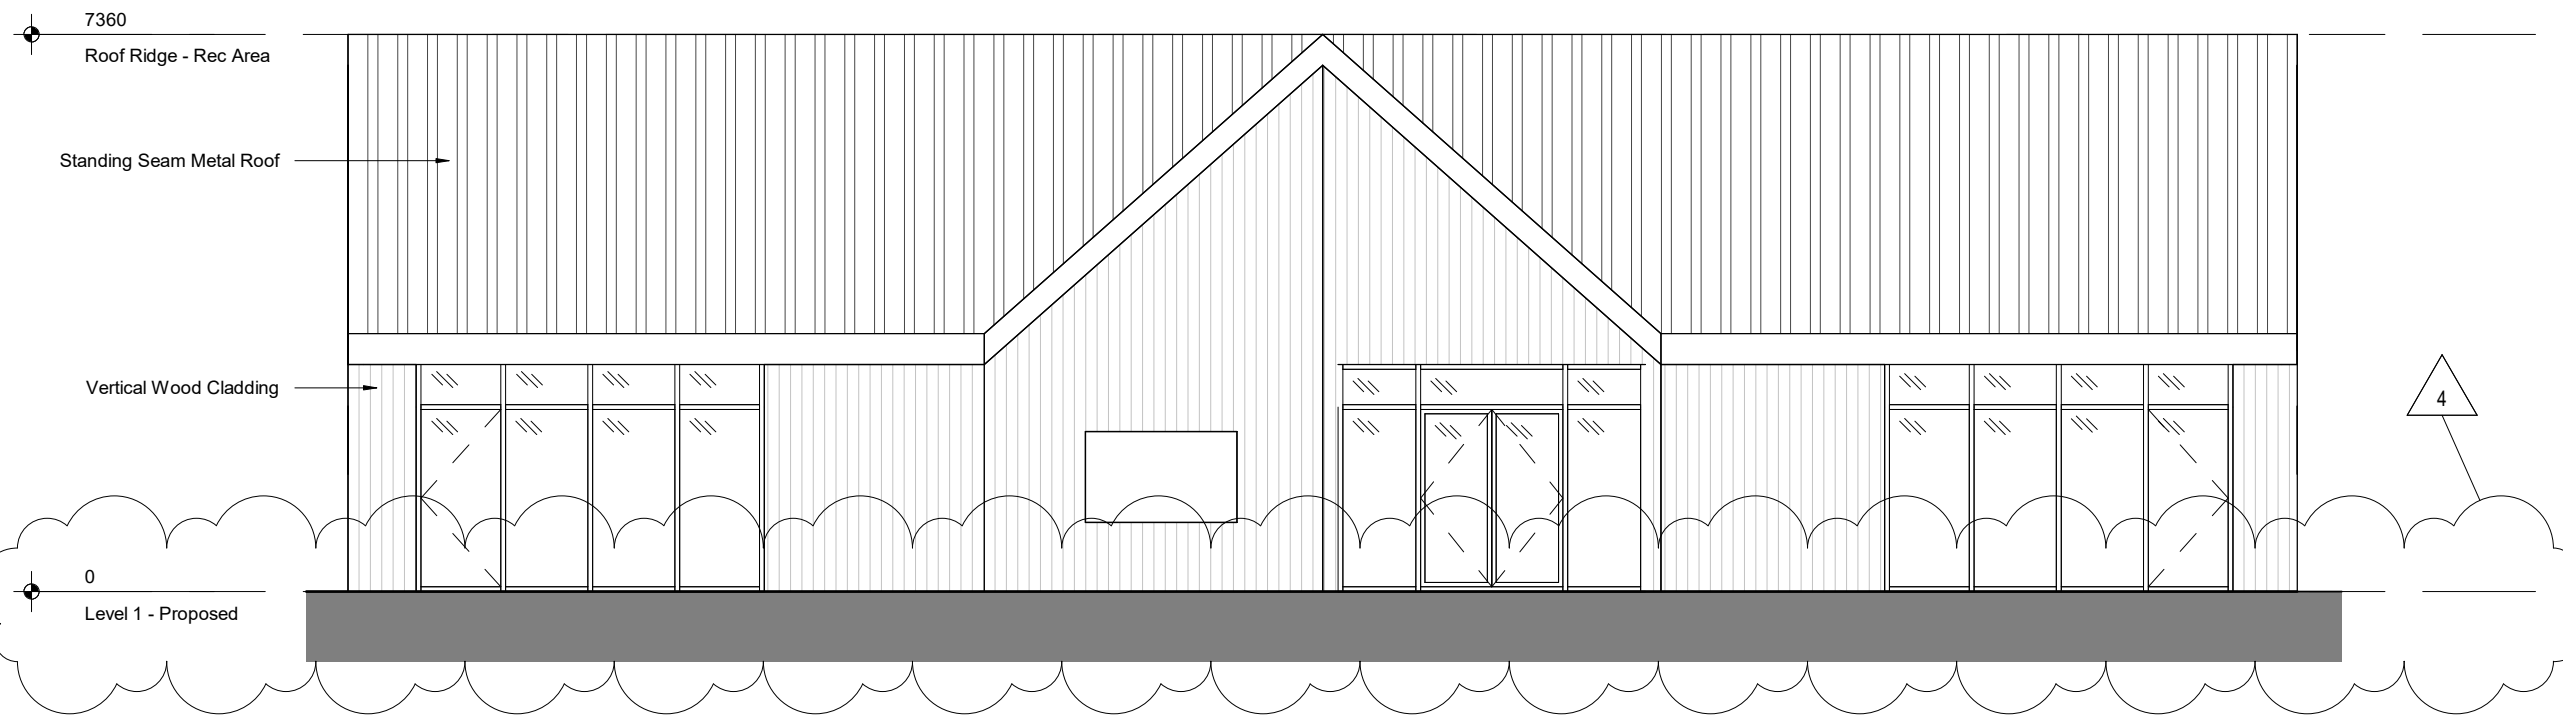

Recreation Area - South Elevation 2
 1 : 100 SPCA-9.22

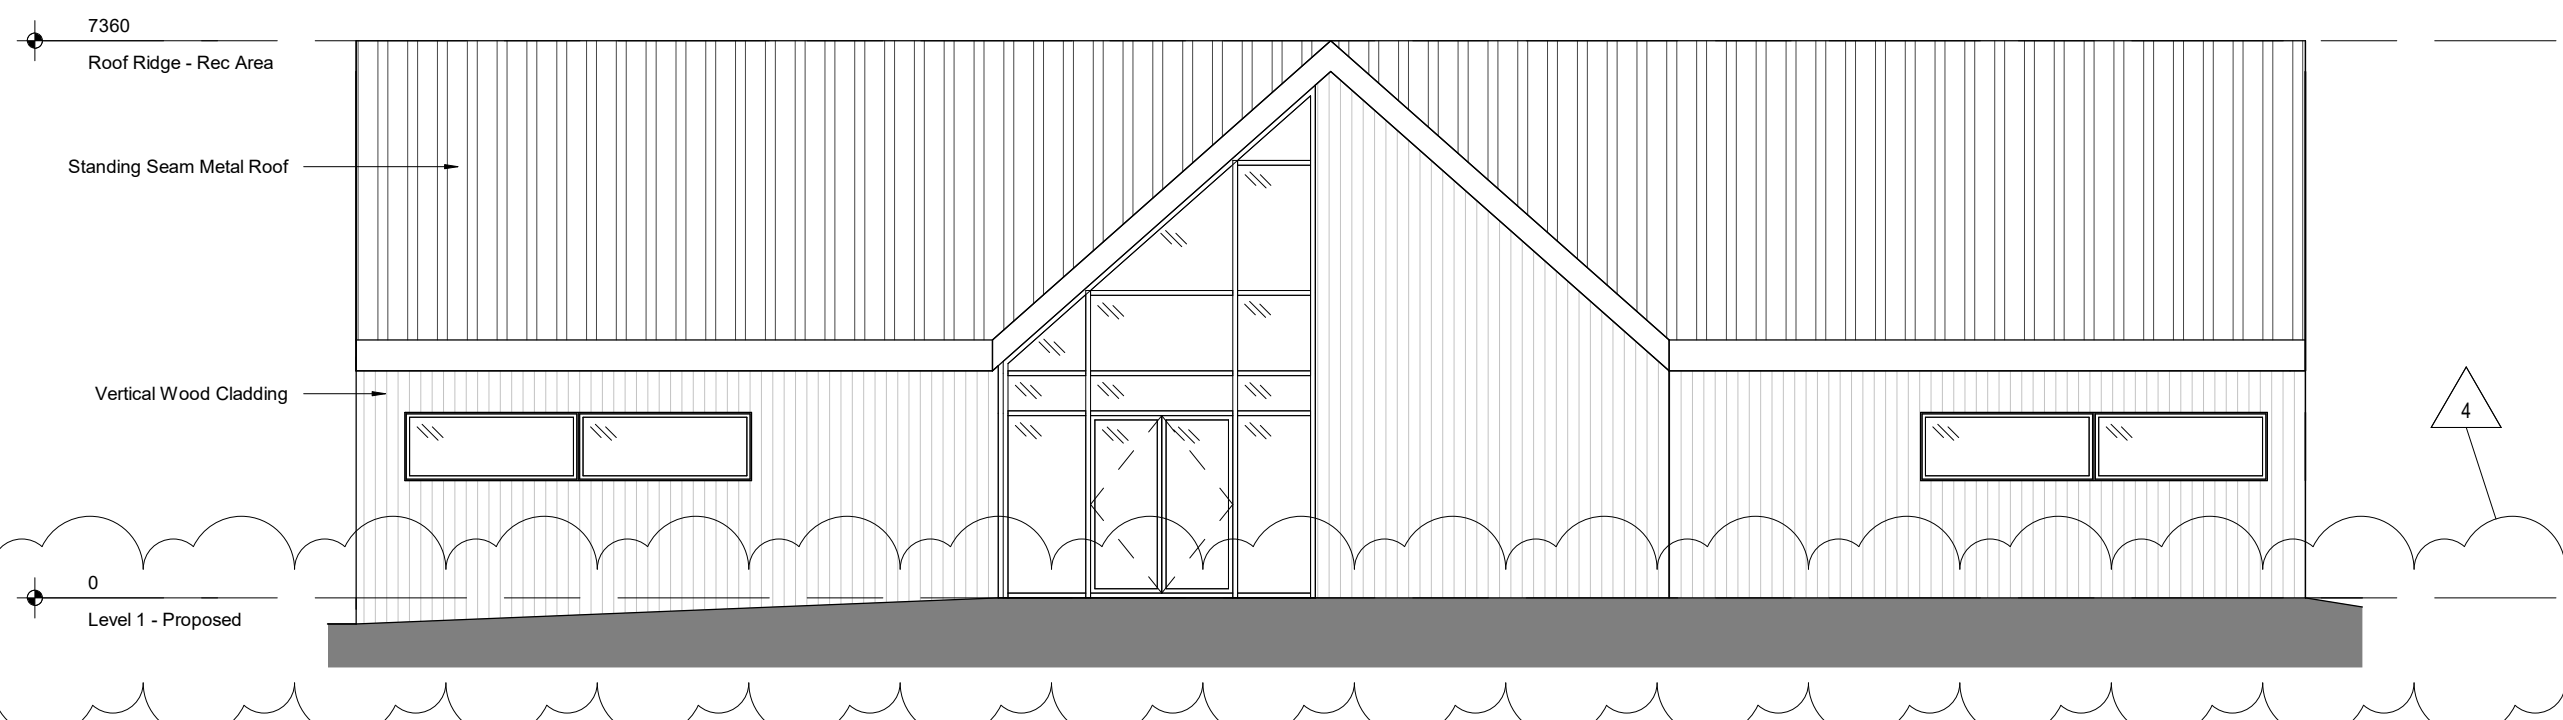

Recreation Area - North Elevation 1
 1 : 100 SPCA-9.22

E R A
 info@eraarch.ca | www.eraarch.ca
 T: 416.963.4497 | F: 416.963.8761
 625 Church St, Suite 600
 Toronto, Ontario, M4Y 2G1
E.R.A. Architects Inc.



Project	Redtail East Hotel and Nordic Spa
Address	Con. 3, Loyalist Pkwy., Consec, ON
For	Blocknote Canada Inc.
Project no.	21-114-01
Scale at 11x17	1 : 100
Drawn by	KK
Reviewed by	SL
Drawing title	Recreation Area - North & South Elevations

Sheet no. **SPCA-9.22**

This drawing is the property of E.R.A. Architects Inc. and may not be used or reproduced without expressed approval. Refer to Engineering drawings before proceeding with work. The Contractor shall verify all dimensions and levels on site and report any discrepancies to E.R.A. before beginning work. Do not scale from the drawings. Use figured dimensions only. The Contractor is responsible for any changes made to the drawings without E.R.A.'s approval.

NO.	DATE	REVISION / ISSUANCE
1	2025-05-26	SPCA
2	2025-09-15	SPCA R1
4	2026-03-20	SPCA R2

NOT FOR CONSTRUCTION

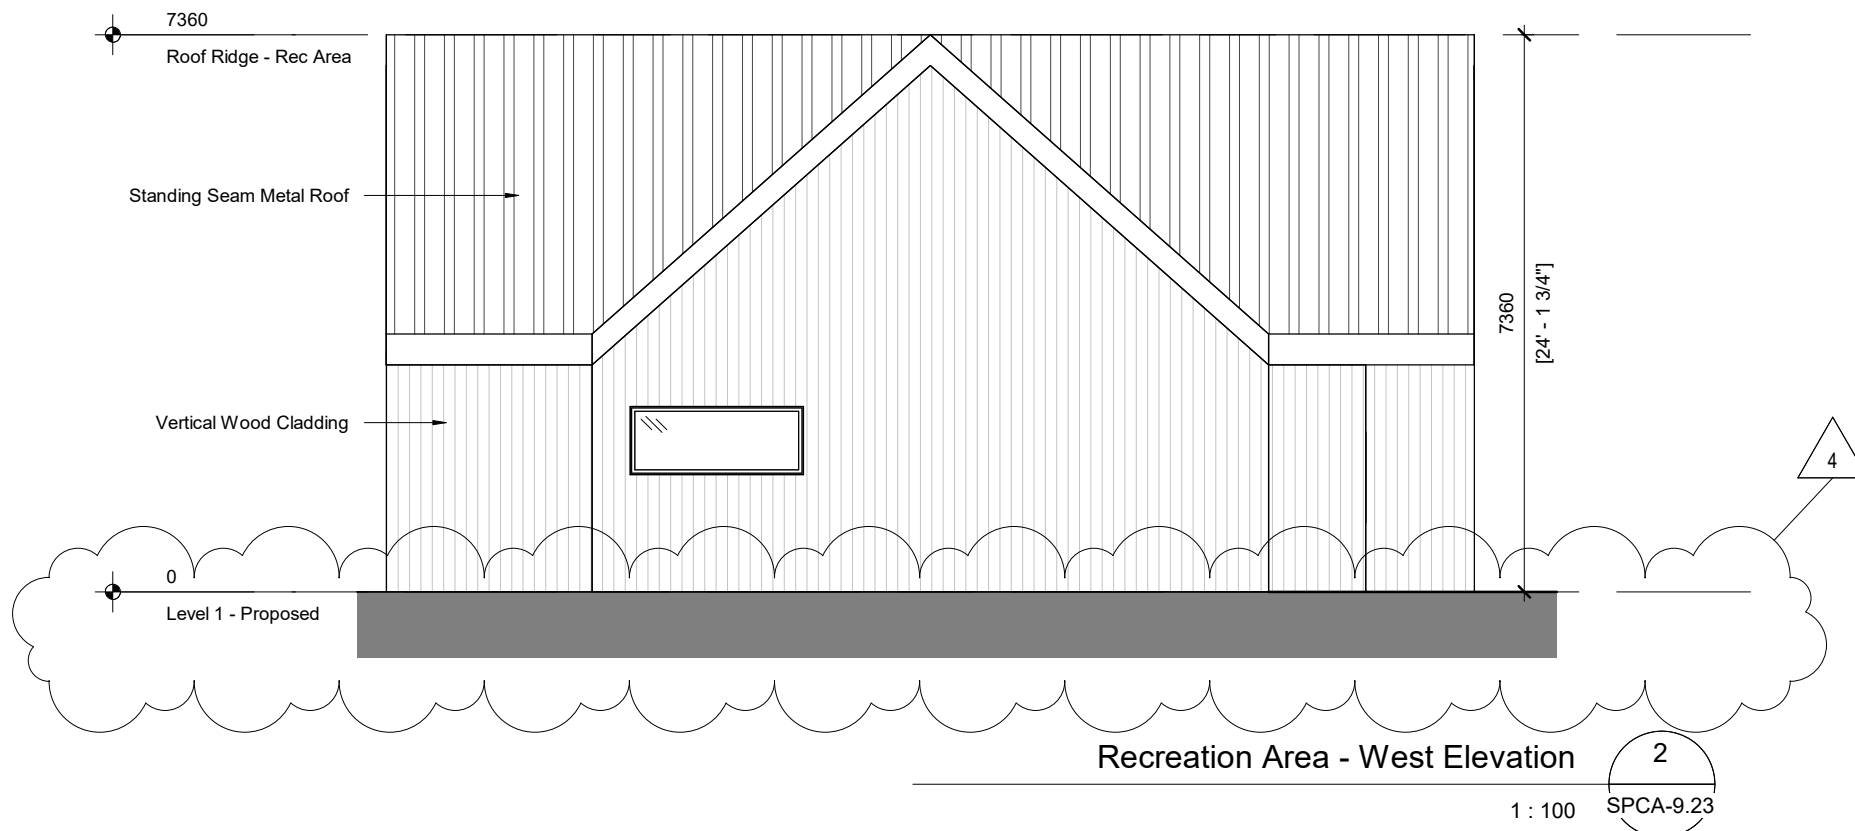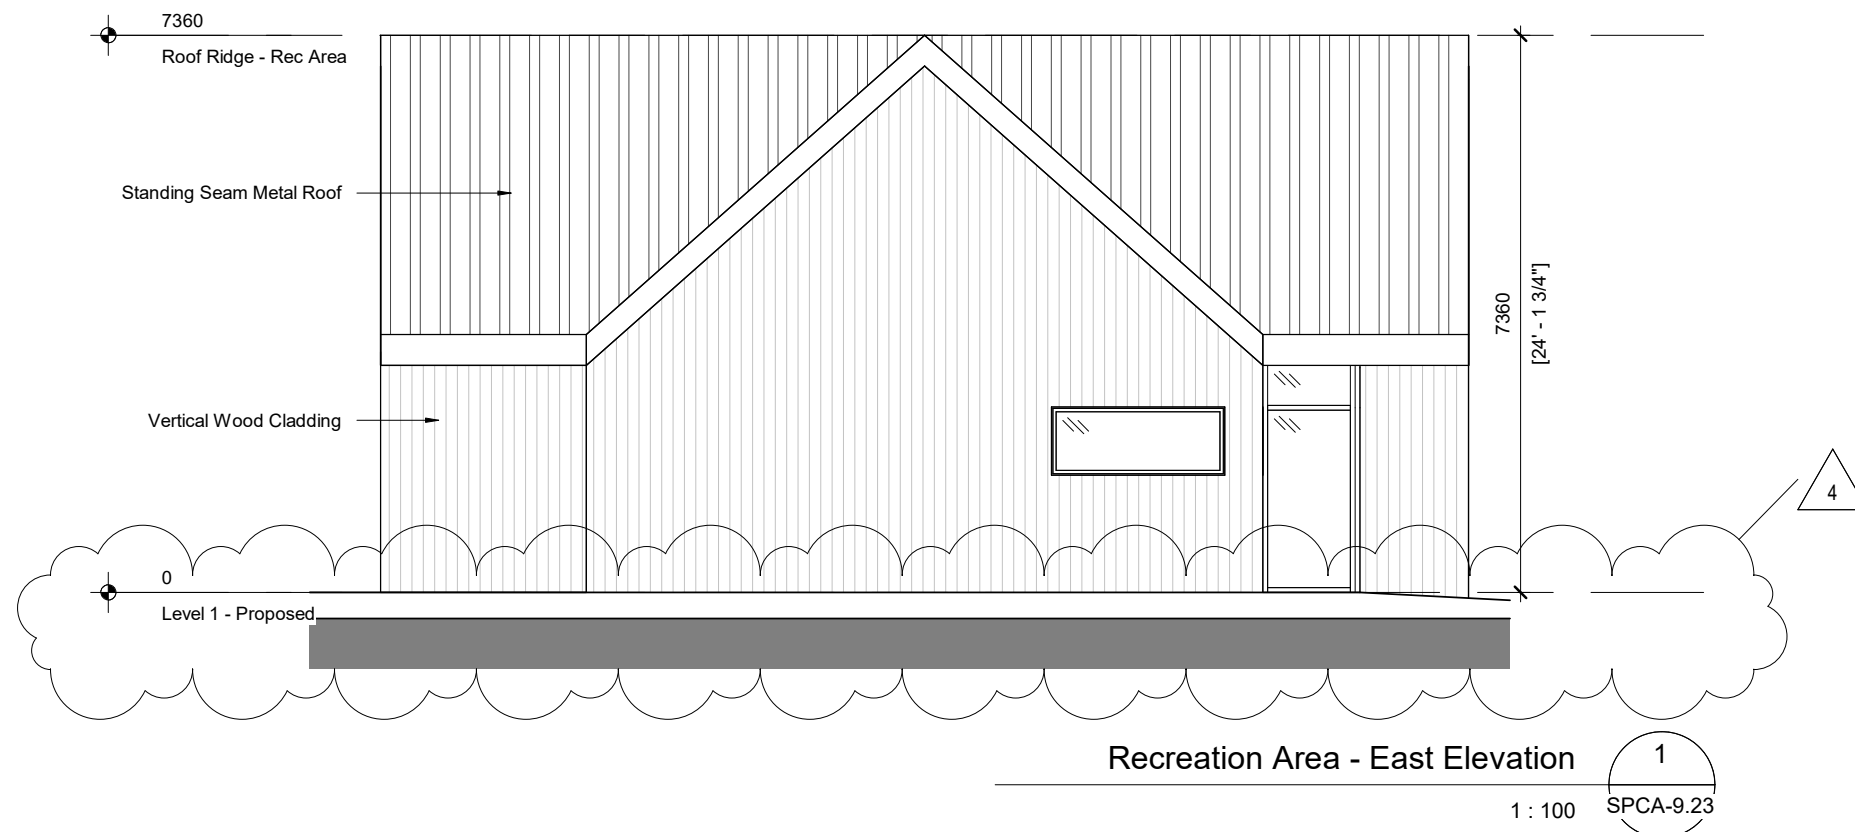

E R A
 info@eraarch.ca | www.eraarch.ca
 T: 416.963.4497 | F: 416.963.8761
 625 Church St, Suite 600
 Toronto, Ontario, M4Y 2G1
E.R.A. Architects Inc.

Project
Redtail East Hotel and Nordic Spa
 Address Con. 3, Loyalist Pkwy., Consecon, ON
 For Blocknote Canada Inc.
 Project no. 21-114-01
 Scale at 11x17 1 : 100
 Drawn by KK
 Reviewed by SL
 Drawing title

Recreation Area - East & West Elevations

Sheet no.

SPCA-9.23