


SKETCH FOR PROPOSED SEVERANCE FOR 587 KINGSLEY ROAD

SCALE 1 : 3000 METRES

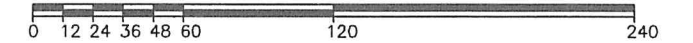

IVAN B. WALLACE O.L.S. LTD.

NOTES


Boundary information shown hereon has been compiled from existing survey records and is not an actual survey.

CAUTION

This is not a plan of survey and shall not be used except for the purpose indicated in the title block.

DISTANCE NOTES - METRIC

Distances shown hereon are in metres and can be converted to feet by dividing by 0.3048.

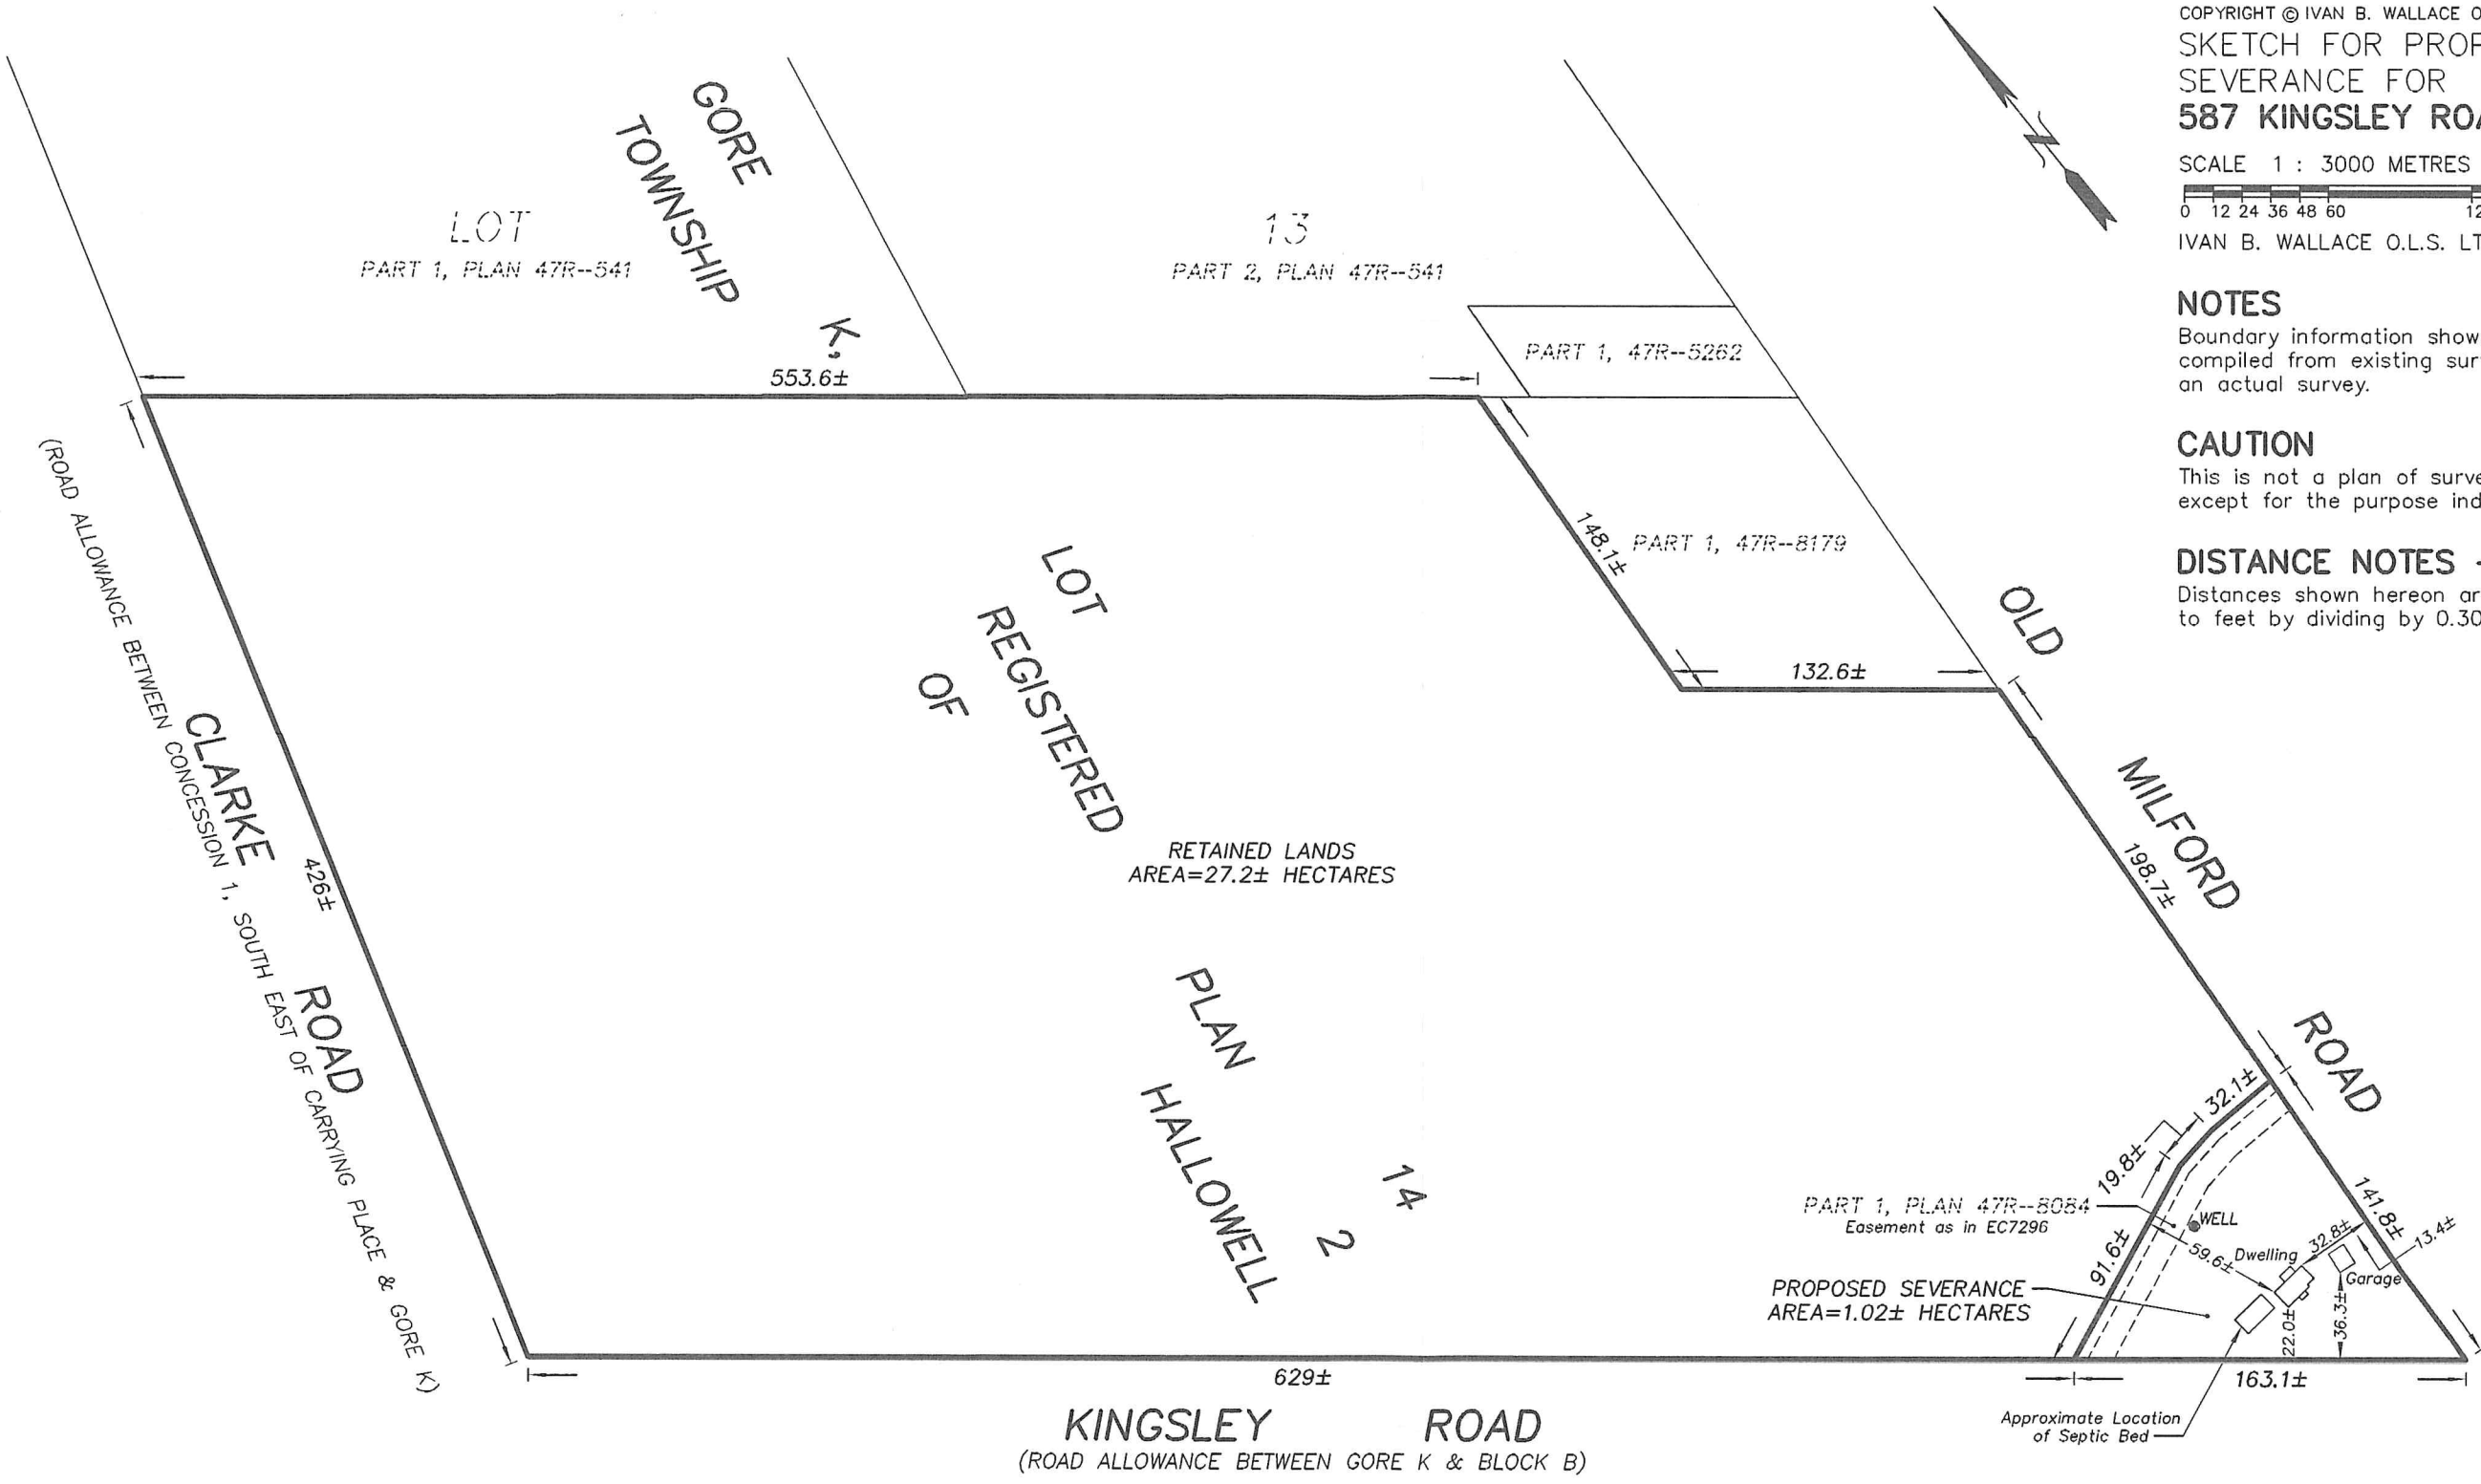

IBWSURVEYORS.COM | 1.800.667.0696