

NOTES

Boundary information shown hereon has been compiled from existing survey records and is not an actual survey.

CAUTION

This is not a plan of survey and shall not be used except for the purpose indicated in the title block.


DISTANCE NOTES - METRIC

Distances shown hereon are in metres and can be converted to feet by dividing by 0.3048.


COPYRIGHT © IVAN B. WALLACE O.L.S. LTD. 2021

SKETCH FOR PROPOSED SEVERANCE FOR 11 PRINCE EDWARD DRIVE

SCALE 1 : 500 METRES

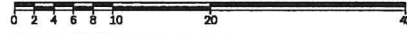

IVAN B. WALLACE O.L.S. LTD.

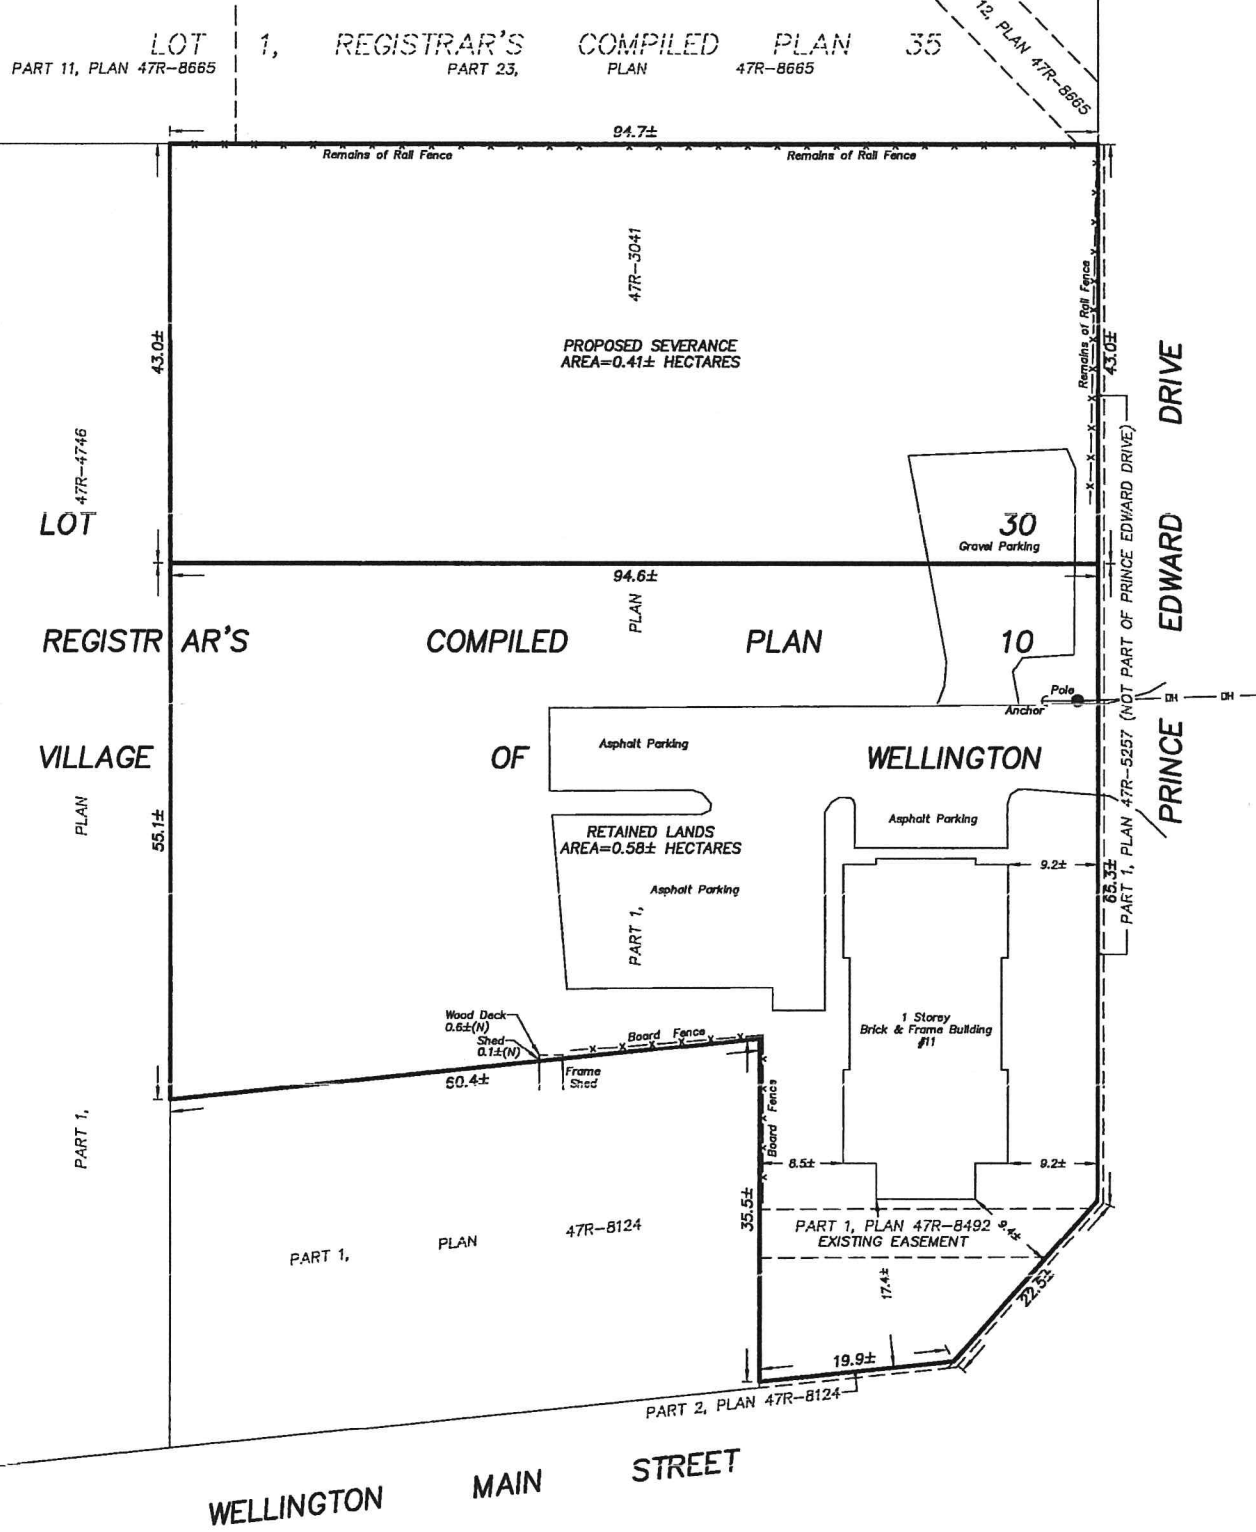

IBWSURVEYORS.COM | 1.800.667.0696

PARTY CHIEF: CJ | DRAWN BY: DED | CHECKED BY: KB | PLOT DATE: MAR. 22, 2021
FILE NAME: A-028111-SKETCH