


KEY MAP  
SCALE: NTS

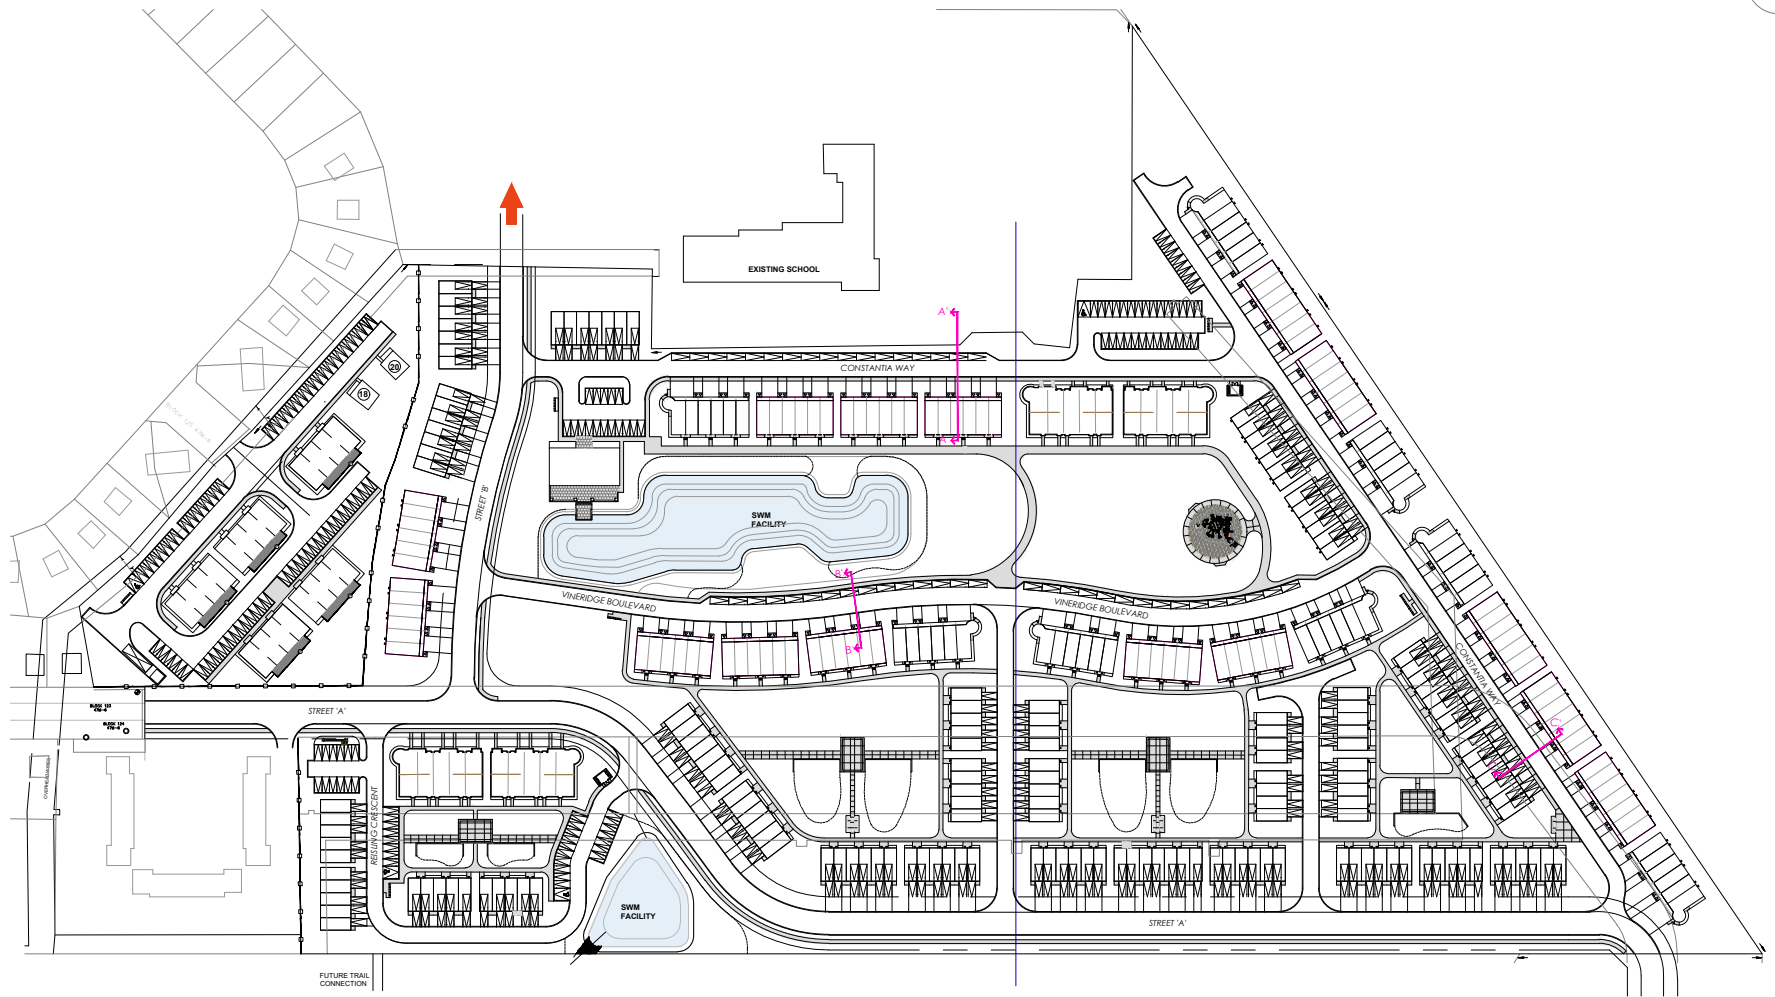

project

## Cross Section Locations

VineRidge Boutique Towns  
Picton


May 6, 2022

adesso design inc.  
landscape architecture




218 Locke Street South, 2nd Floor  
Hamilton, ON L8P 4B4  
t. 905.526.8876  
www.adessodesigninc.ca

PLAN  
SCALE 1:200

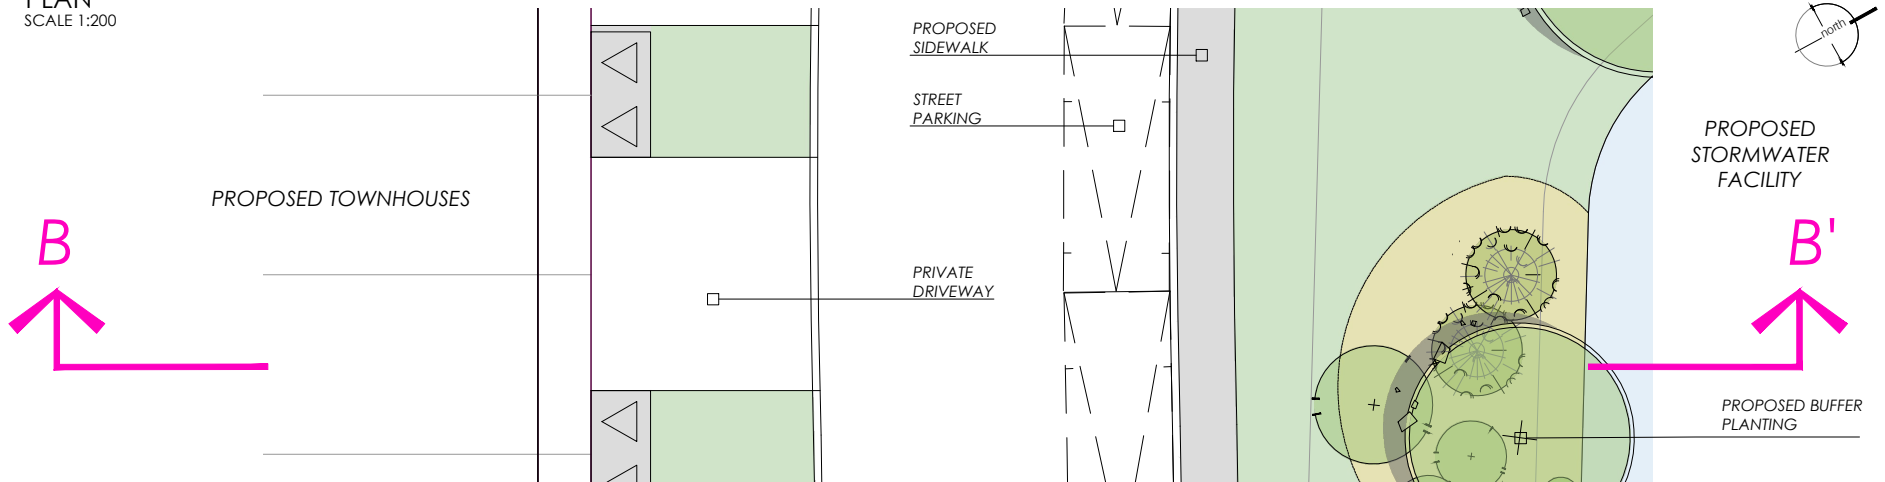

ELEVATION  
SCALE 1:200

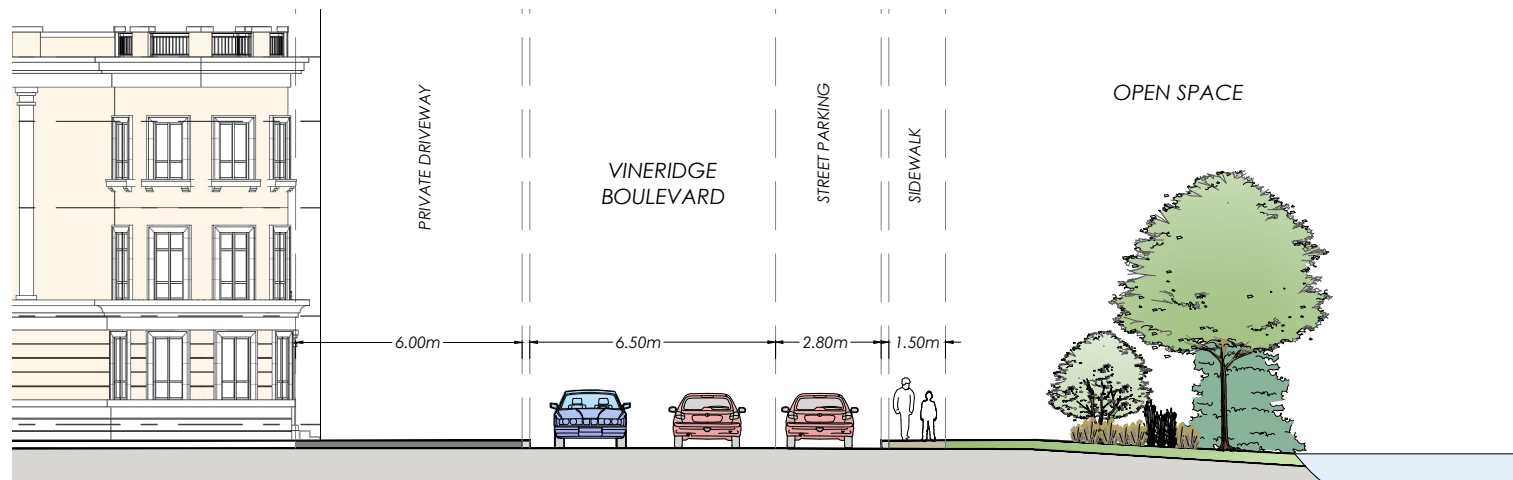

project

## Section B-B' - VineRidge Boulevard

VineRidge Boutique Towns  
Picton


May 6, 2022

adesso design inc.  
landscape architecture




218 Locke Street South, 2nd Floor  
Hamilton, ON L8P 4B4  
t. 905.526.8876  
www.adessodesigninc.ca

PLAN  
SCALE 1:200

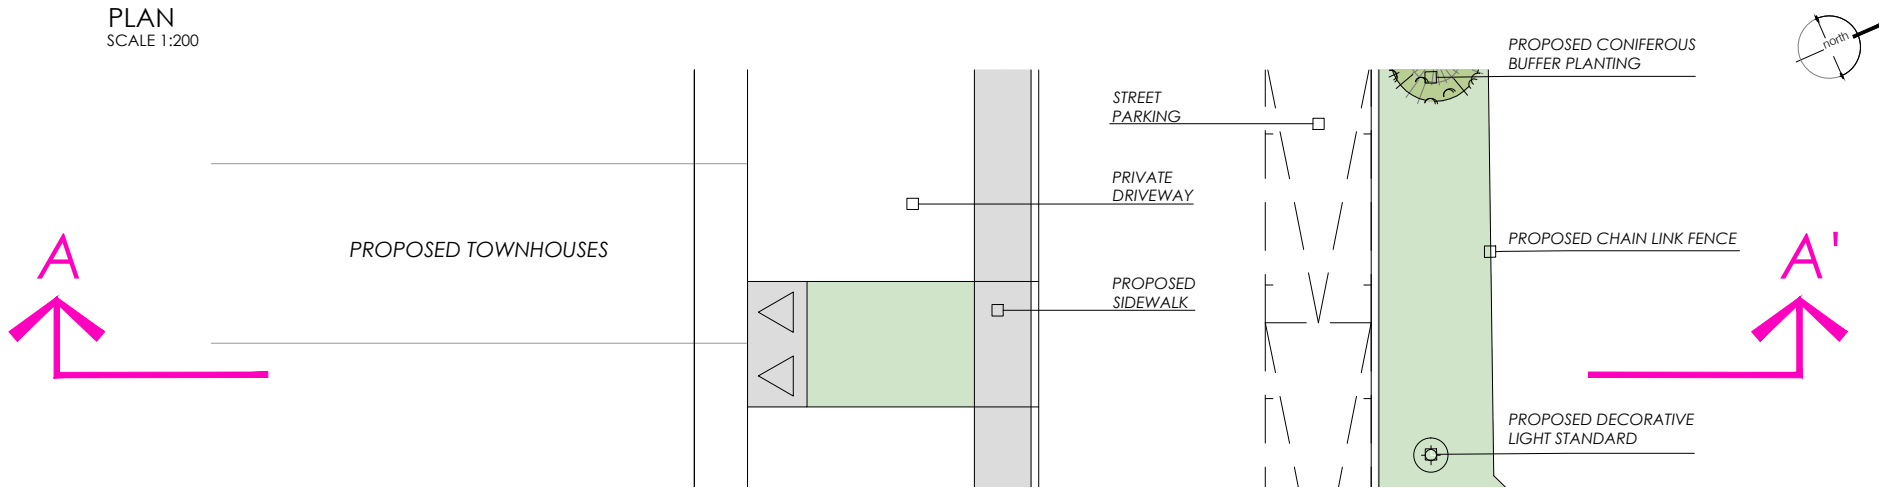

ELEVATION  
SCALE 1:200

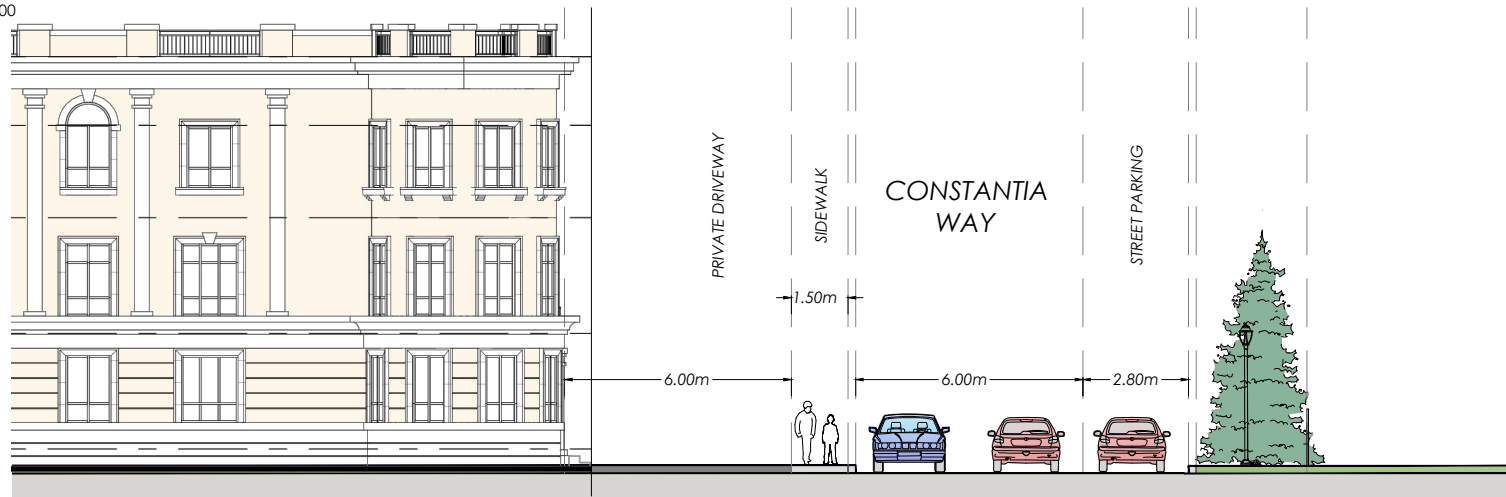

project

## Section A-A' - Constantia Way

VineRidge Boutique Towns  
Picton


May 6, 2022

adesso design inc.  
landscape architecture




218 Locke Street South, 2nd Floor  
Hamilton, ON L8P 4B4  
t. 905.526.8876  
www.adessodesigninc.ca

PLAN  
SCALE 1:200

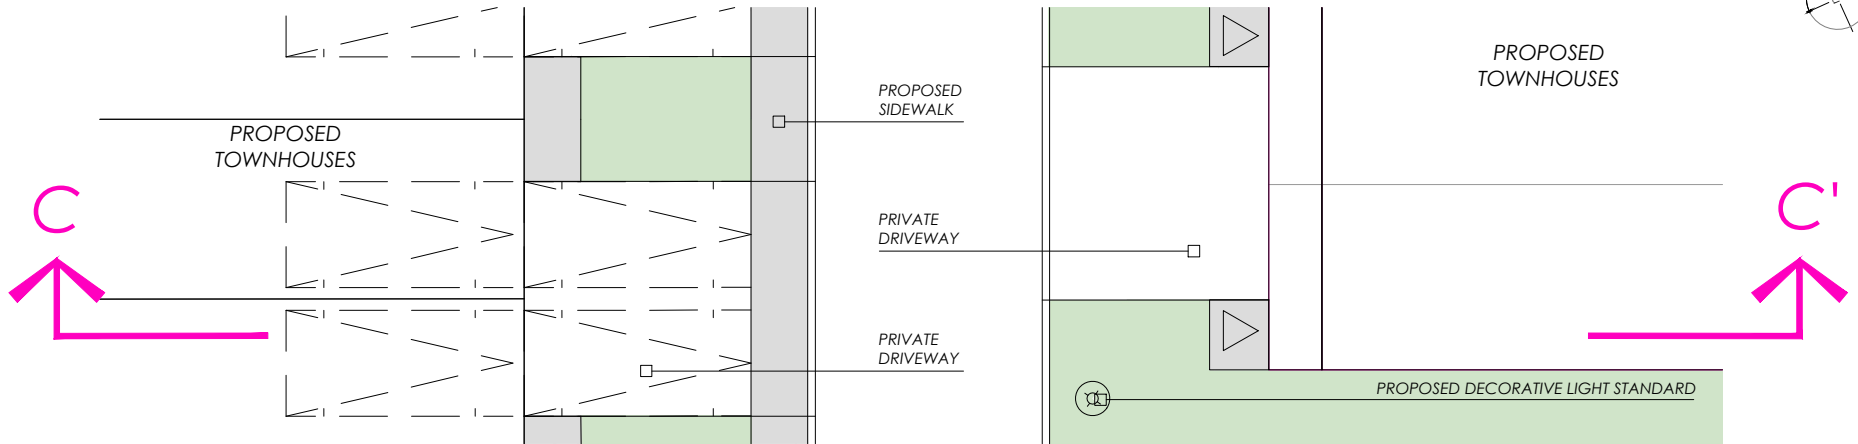

ELEVATION  
SCALE 1:200

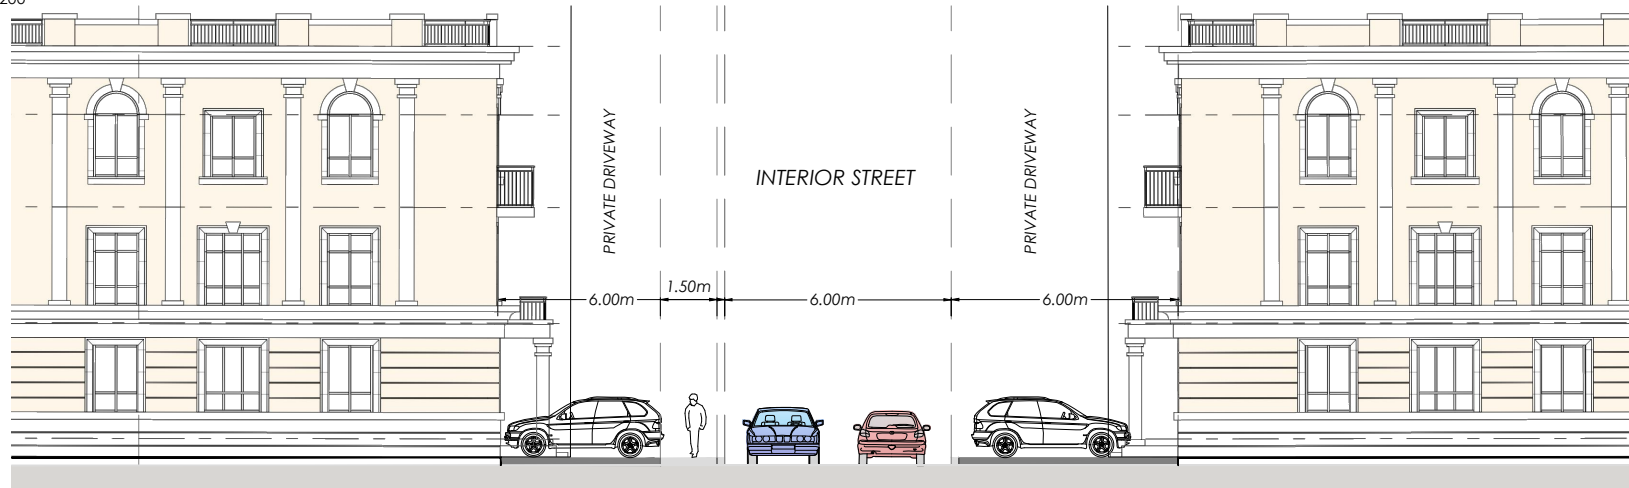

project

## Section C-C' - Pinotage Lane

VineRidge Boutique Towns  
Picton

May 6, 2022

adesso design inc.  
landscape architecture



218 Locke Street South, 2nd Floor  
Hamilton, ON L8P 4B4  
t. 905.526.8876  
www.adessodesigninc.ca