


SKETCH
SCALE 1 : 1000

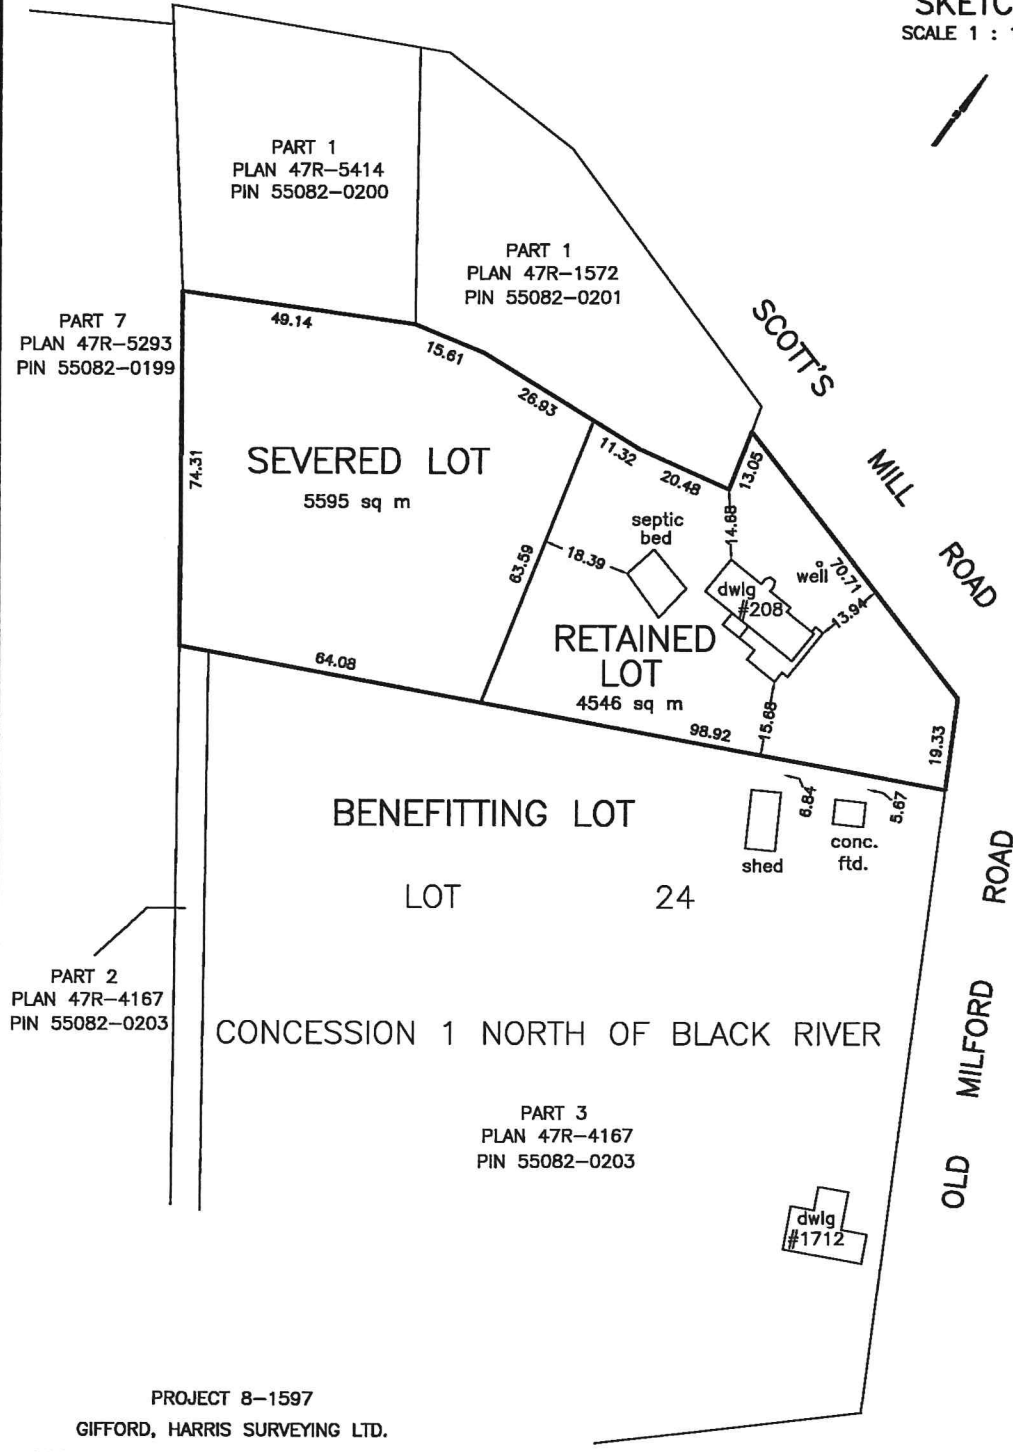

PROJECT 8-1597
GIFFORD, HARRIS SURVEYING LTD.
NOT A PLAN OF SURVEY