


COPYRIGHT © IVAN B. WALLACE O.L.S. LTD. 2021

SKETCH FOR PROPOSED
 LOT ADDITION TO
289 KELLY ROAD, PRINCE EDWARD

SCALE 1 : 3000 METRES

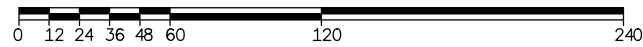

IVAN B. WALLACE O.L.S. LTD.

NOTES



BOUNDARY INFORMATION SHOWN HEREON HAS BEEN COMPLIED FROM EXISTING SURVEY RECORDS AND IS NOT AN ACTUAL SURVEY.

CAUTION

THIS IS NOT A PLAN OF SURVEY AND SHALL NOT BE USED EXCEPT FOR THE PURPOSE INDICATED IN THE TITLE BLOCK.

DISTANCE NOTES – METRIC

DISTANCES SHOWN HEREON ARE IN METRES AND CAN BE CONVERTED TO FEET BY DIVIDING BY 0.3048.

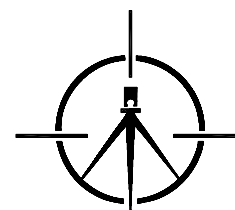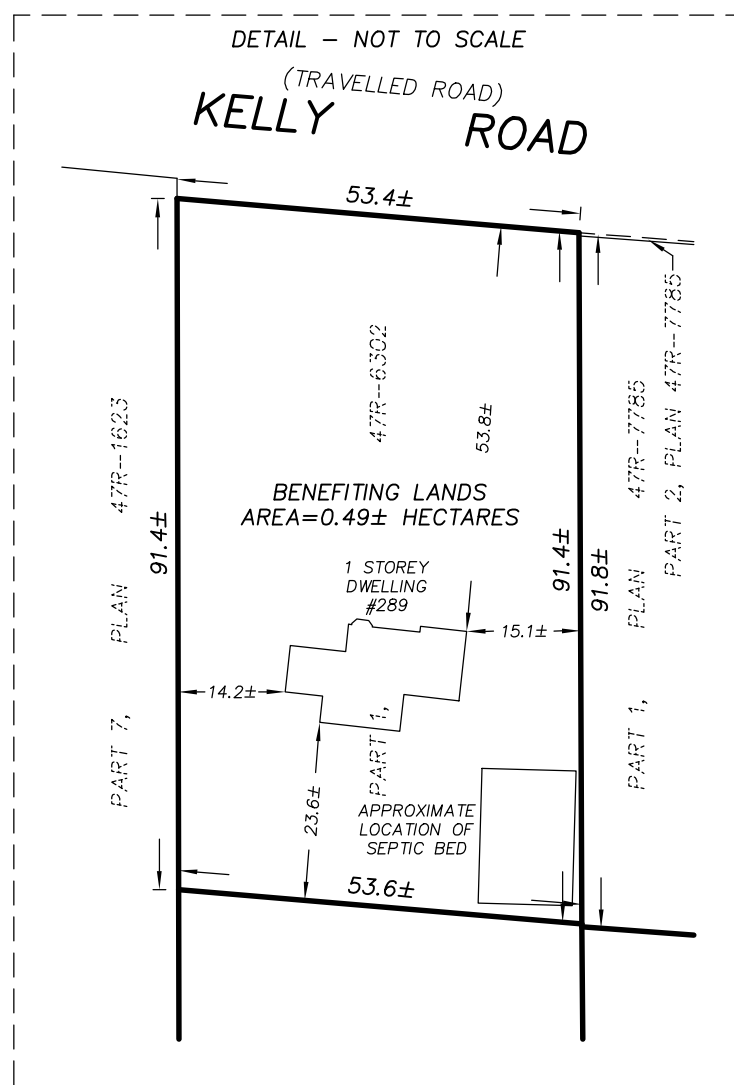

IBW
 SURVEYORS

IBWSURVEYORS.COM | 1.800.667.0696

PARTY CHIEF: BP	DRAWN BY: DED	CHECKED BY: *	PLOT DATE: NOV. 4, 2021
FILE NAME: A-029367-SKETCH_V2		copies available at LandSurveyRecords.com	