


NOTES

All drawings and related documents are the copyright property of Vorster Eliason Landscape Architects and must be returned upon request. Reproduction of the written permission is required. (see drawing conditions on back of plot) strictly prohibited without the written permission.

It is the Contractor's responsibility to verify all dimensions and details before construction. Use of guard dimensions is approved to settling. -Have them approved by Landscape Architect at the site before commencing the work.

LEGEND

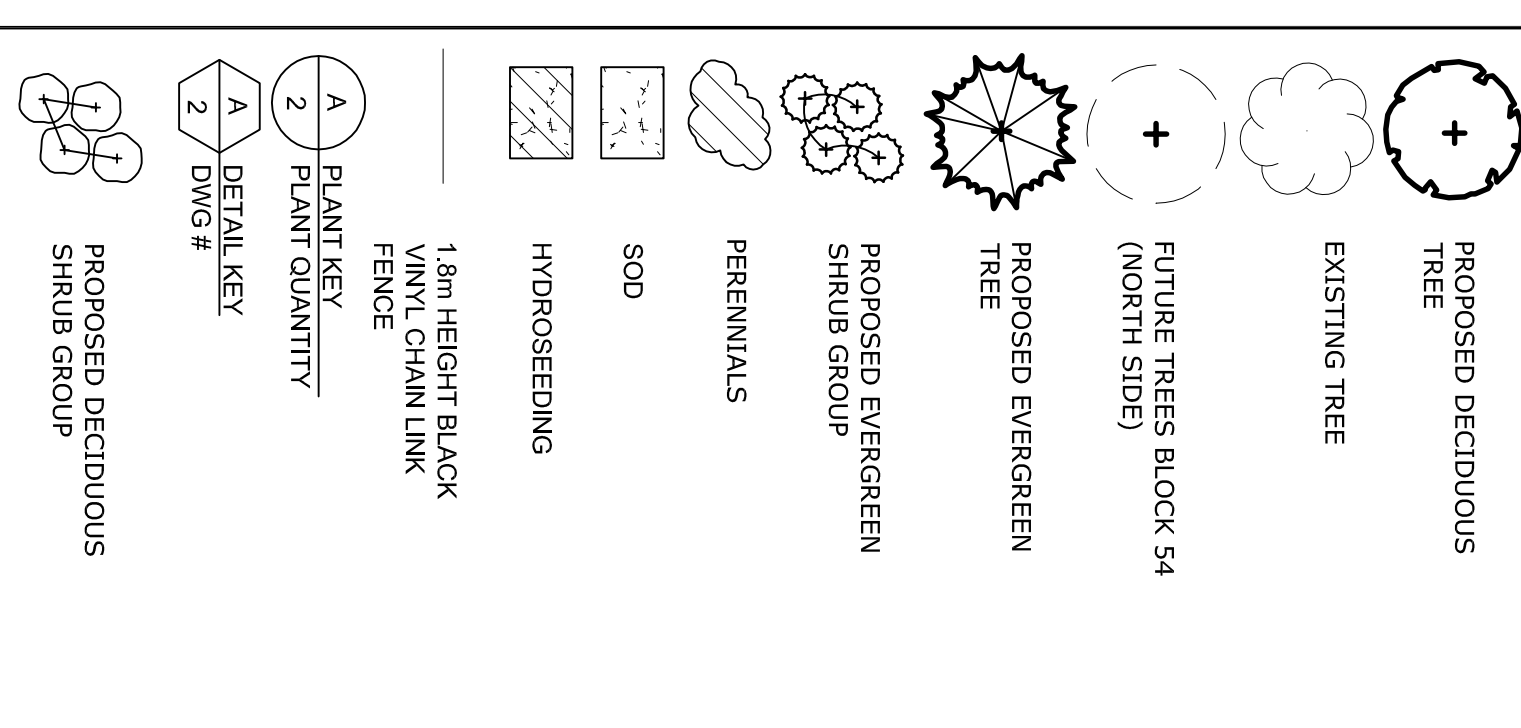

Date	Revision Description	No.
OCT 3 2023	FOR INITIAL SUBMISSION	1

VORSTER ELIASON
LANDSCAPE ARCHITECTS

623 Fortune Crescent, Suite 210, Kingston, ON K7P 0L5
www.vorster-eliason.ca Tel: 613.417.1308

Client: **KATILIN CORPORATION**

Project: **FIELDS OF WELLINGTON BLOCK 15**



Drawing Title
LANDSCAPE DETAILS

Dwgn	DT	Checked	DE
Scale	1:250	Date	OCT 2023


Stamp: **ASSOCIATION OF LANDSCAPE ARCHITECTS** (Oct. 3/23)

Project No. **2225C**


Drawing No. **L2 of 2**

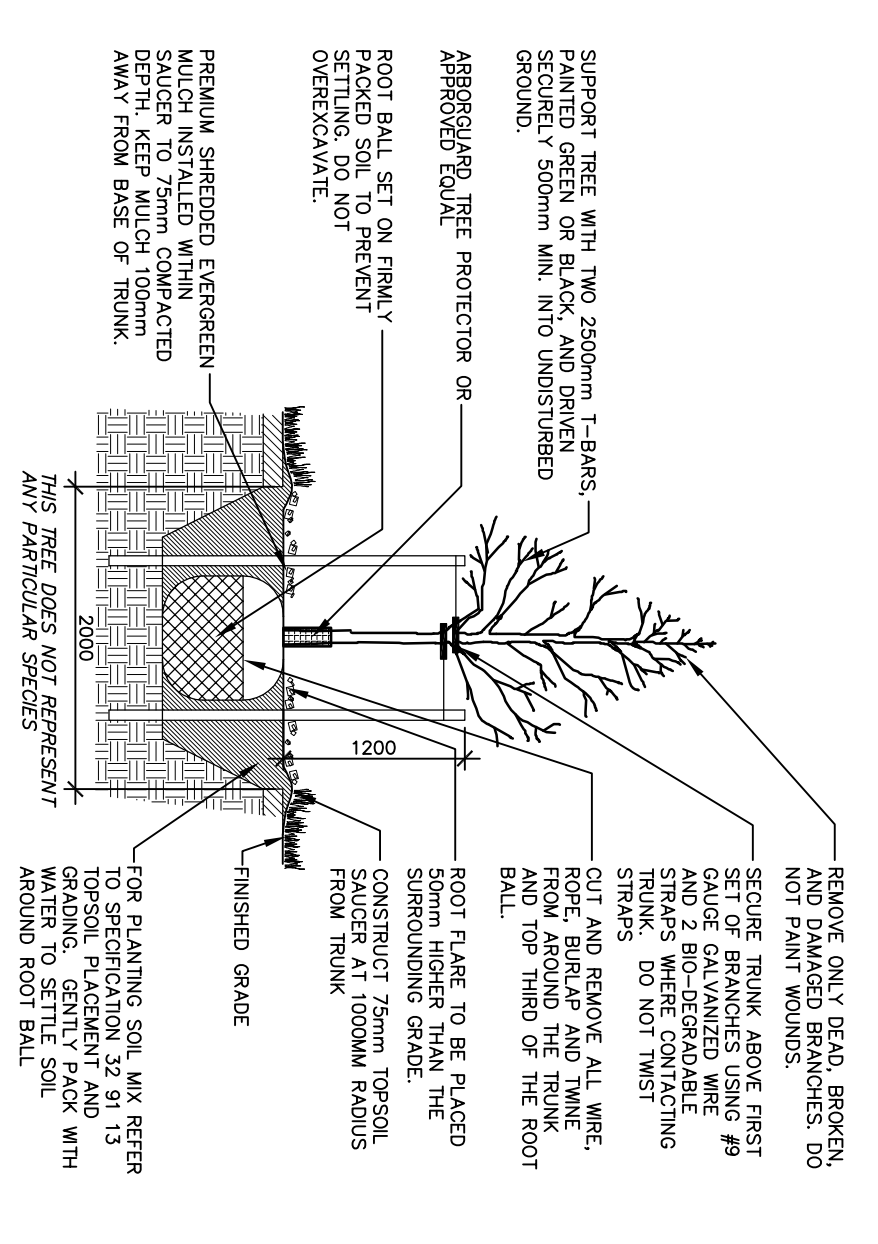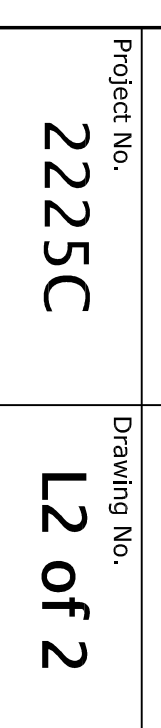


1 DECIDUOUS TREE PLANTING
SCALE : NTS

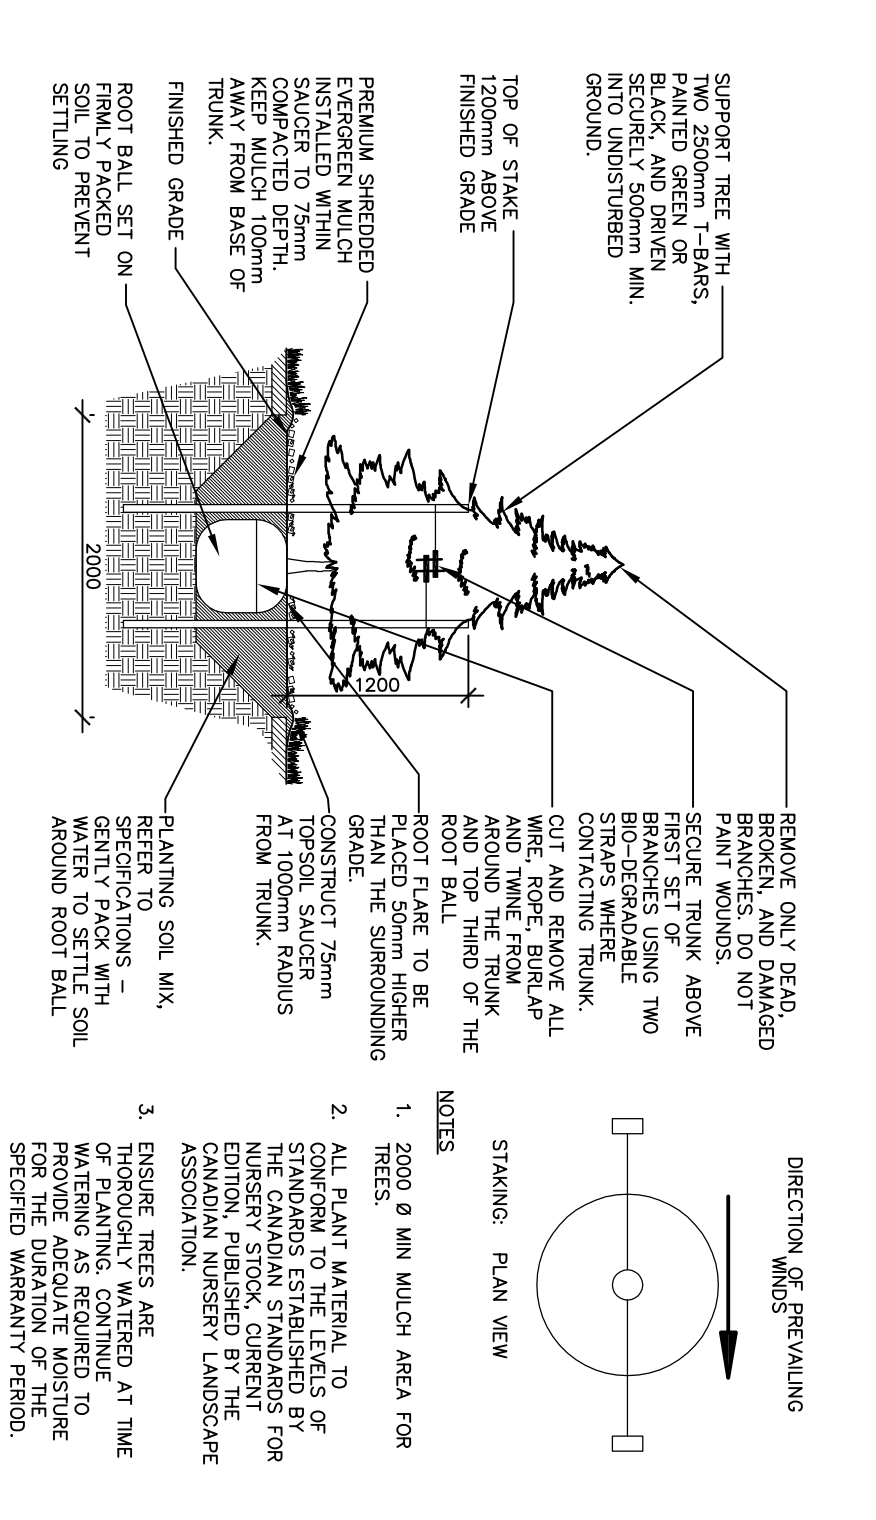

2 EVERGREEN TREE PLANTING
SCALE : NTS

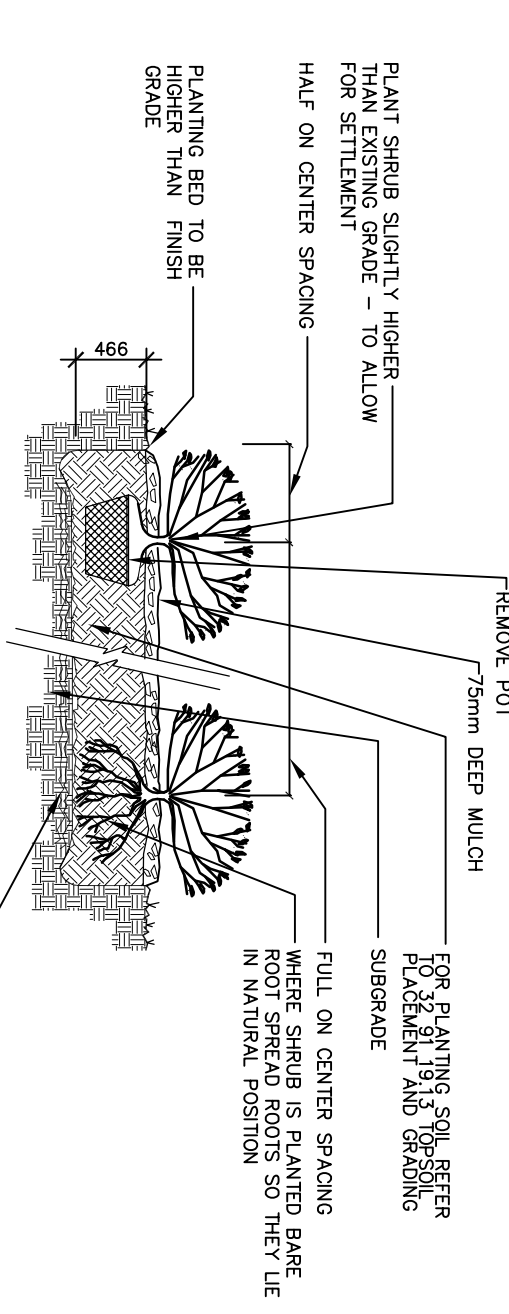

3 PERENNIALS PLANTING
SCALE : NTS

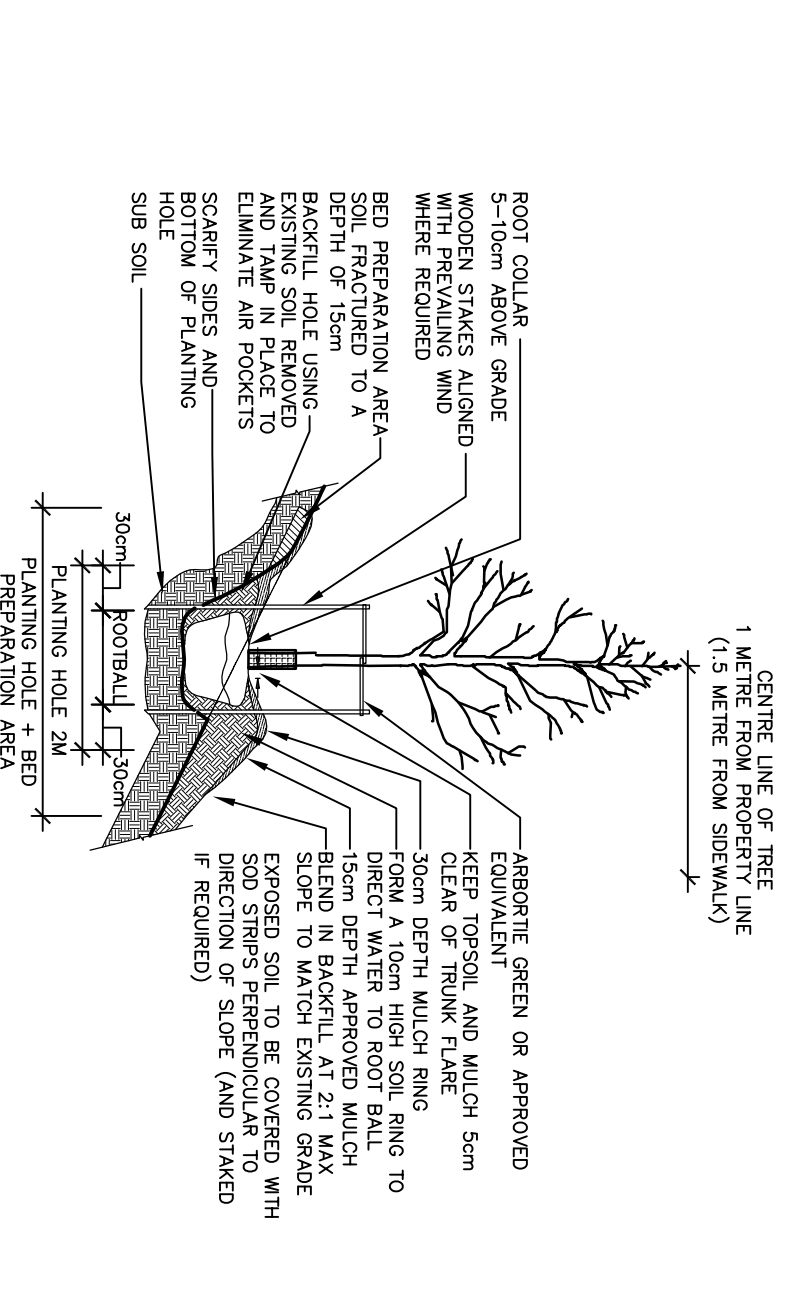

4 DECIDUOUS TREE PLANTING ON SLOPE
SCALE : NTS

Key	Qty	Botanical / COMMON NAMES	Installation Size
EVERGREENS			
bg	130	Buxus x Green Gem / GREEN GEM BOXWOOD	50cm plant for hedge effect at 40cm o.c.
pg*	15	Picea glauca(native) / WHITE SPRUCE	180 cm height
thL*	27	Thuja occidentalis Lite Giant (1m x 1m at maturity) / LITTLE GIANT CEDAR	50cm plant for hedge effect at 1m spacing
tx	24	Taxus cuspidata 'Nana' / DWARF JAPANESE YEW	50cm plant for hedge effect at 1m spacing
DECIDUOUS TREES			
AA*	2	Acer saccharum Autumn Festi / AUTUMN FEST SUGAR MAPLE	60mm cal WB
AA*	2	Amanchier laevis Cumulus / CUMULUS SERVICEBERRY	60mm cal single stem
AE*	6	Acer saccharum Endowment / ENDOWMENT SUGAR MAPLE	60mm WB
AK*	2	Acer rubrum 'Karpick' / KARPICK MAPLE	60mm cal WB
AR*	3	Acer rubrum / RED MAPLE	60mm cal WB
CB*	1	Carya cordiformis / BITTERNUT HICKORY	60mm cal WB
CC*	6	Cercis canadensis 'Appalachian Red' (6m x 5m at maturity) / APPALACHIAN RED REDBUD	60mm cal WB
FS	8	Fagus sylvatica / EUROPEAN BEECH	60mm WB
L*	1	Liriodendron tulipifera / TULIP TREE	60mm WB
MW*	6	Malus Winter Gold / WINTER GOLD CHAAPPLE	50 mm WB
QC*	3	Quercus coccinea / SCARLET OAK	60mm cal
TS*	3	Tilia americana Sentry / SENTRY BASSWOOD	60mm WB
SMALL DECIDUOUS TREES			
ac*	4	Amanchier canadensis clump / CLUMP SERVICEBERRY	180cm height clump
GG	4	Ginkgo biloba Gold Spire (Blagom) 6m x 2m at maturity / GOLD SPIRE MANDENHAR TREE	180cm height/Specimen quality
m	4	Magnolia x 'Susan' (2.5m x 2m at maturity) / SUSAN MAGNOLIA	110cm height/specimen quality
DECIDUOUS SHRUBS			
HL	4	Hydrangea paniculata Little Lime Jane (1.5 x 1.5m at maturity) / LITTLE LIME HYDRANGEA	60cm
si	12	Spiraea japonica Anthony Waterer / ANTHONY WATERER SPIREA	60cm
PERENNIALS			
g	44	Geranium x cantabrigiense 'Blokovo' / WHITE DWARF CRANESBILL	1 gal
gc	44	Geranium x cantabrigiense 'Kamina' / PINK DWARF CRANESBILL	1 gal
Lh	30	Lavandula angustifolia 'Hidcote Blue' / ENGLISH LAVENDER	2 gal at 50cm spacing
Lm	30	Lavandula angustifolia 'Munstead' / ENGLISH LAVENDER	2 gal at 50cm spacing

*** Denotes plant that is Native to Ontario**

Topsoil to be fertile and free of foreign materials. All plant shall be grade #1 specimen quality, nursery grown stock. Plants shall have vigorous growth habits, dense well branched heads and well developed root systems. Quantities listed above to be used only as a guide, contractor responsible for final quantities. Contractor to ensure positive drainage away from building. Utility locations are not shown. Contractor to determine the exact locations of all prior to any digging. Base map information for Landscape Plan obtained from Forefront Engineering GRADING C1 and SERVICING C2 June 2023. Much all planting beds to a minimum depth of 2.5' (6 cm) with brown mulch. Contractor responsible to install trees, shrubs and ground covers in accordance with Canadian Standards for Nursery Stock most recent Edition. **CONTRACTOR MAY NEED TO ADJUST PLANT QUANTITIES DEPENDENT OF FINAL SIZE OF PLANTING AREAS. LANDSCAPE ARCHITECT TO BE NOTIFIED PRIOR TO ANY PLANT SUBSTITUTIONS OR IF CHANGES IN PLANT QUANTITIES**

TREE SETBACKS	3.0 METRES
STREET LIGHTS	0.5 METRES
SIDEWALKS	0.5 METRES
CURBS	1.25 METRES
DRAWINGS	1.25 METRES
ELECTRIC TRANSFORMERS	3.0 METRES FROM THE ACCESS HATCH
HYDRANTS	2.0 METRES
WATER/SEWER LINES	2.0 METRES
HYDRO LINES	1.0 METRES FROM LINE OR AS REQUIRED BY HYDRO