



1 FLOOR PLAN
1 : 25

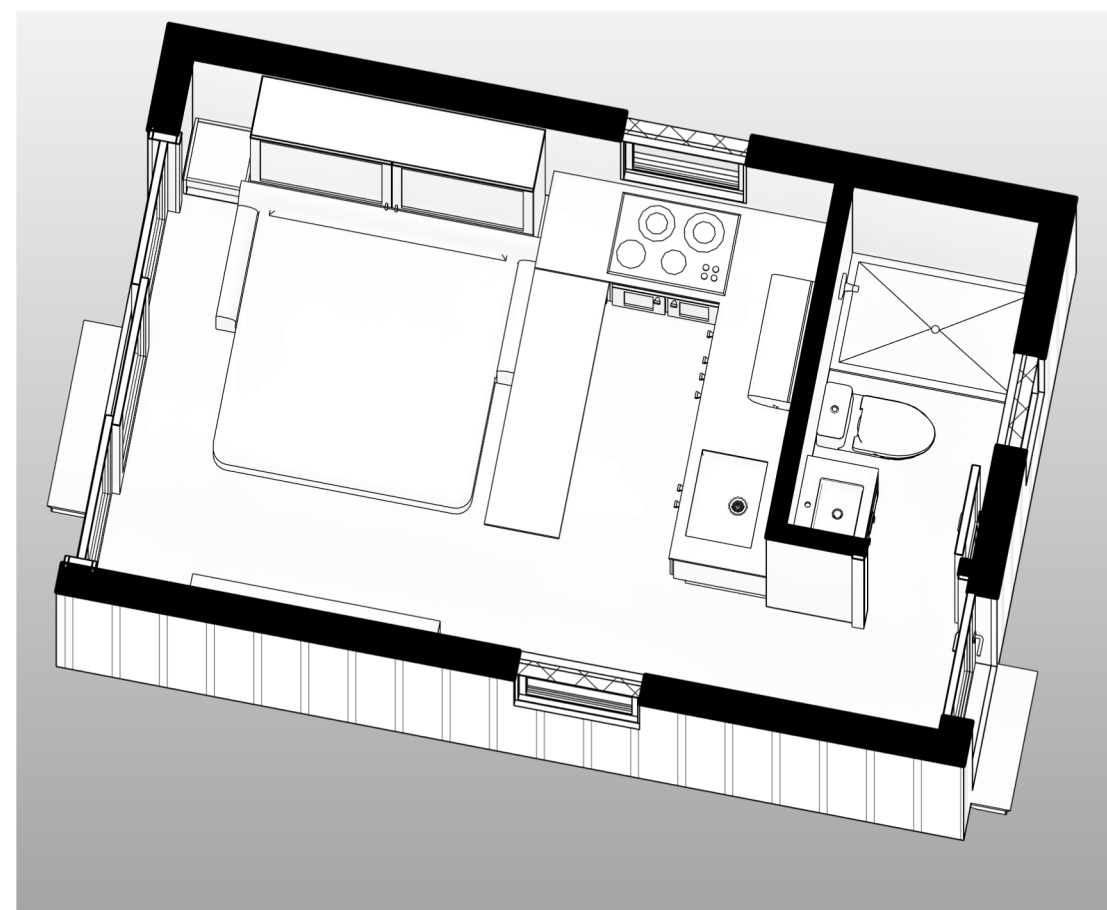

2 LAYOUT

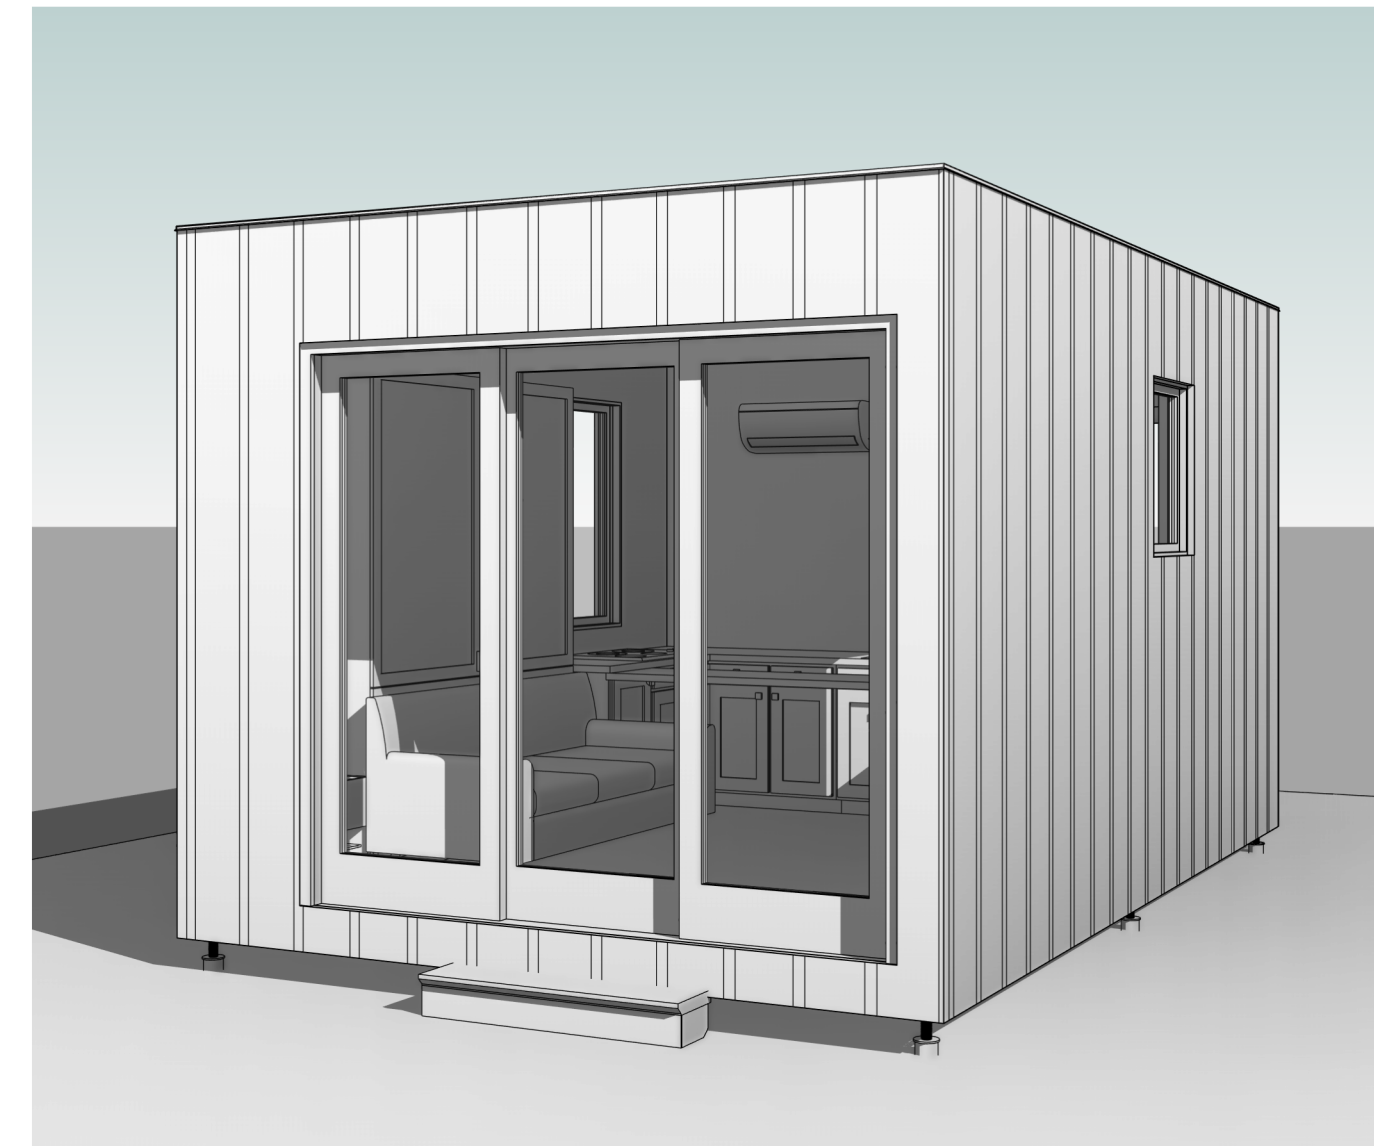


3 EXTERIOR (1)




4 EXTERIOR (2)




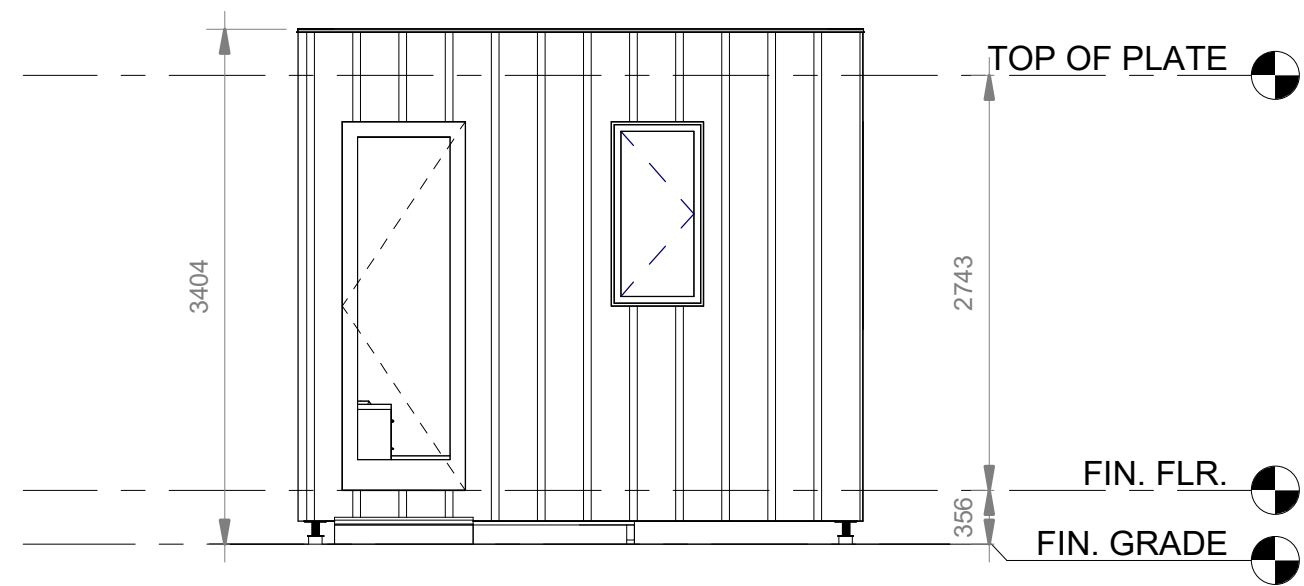


① PARKING SIDE ELEVATION
1 : 50

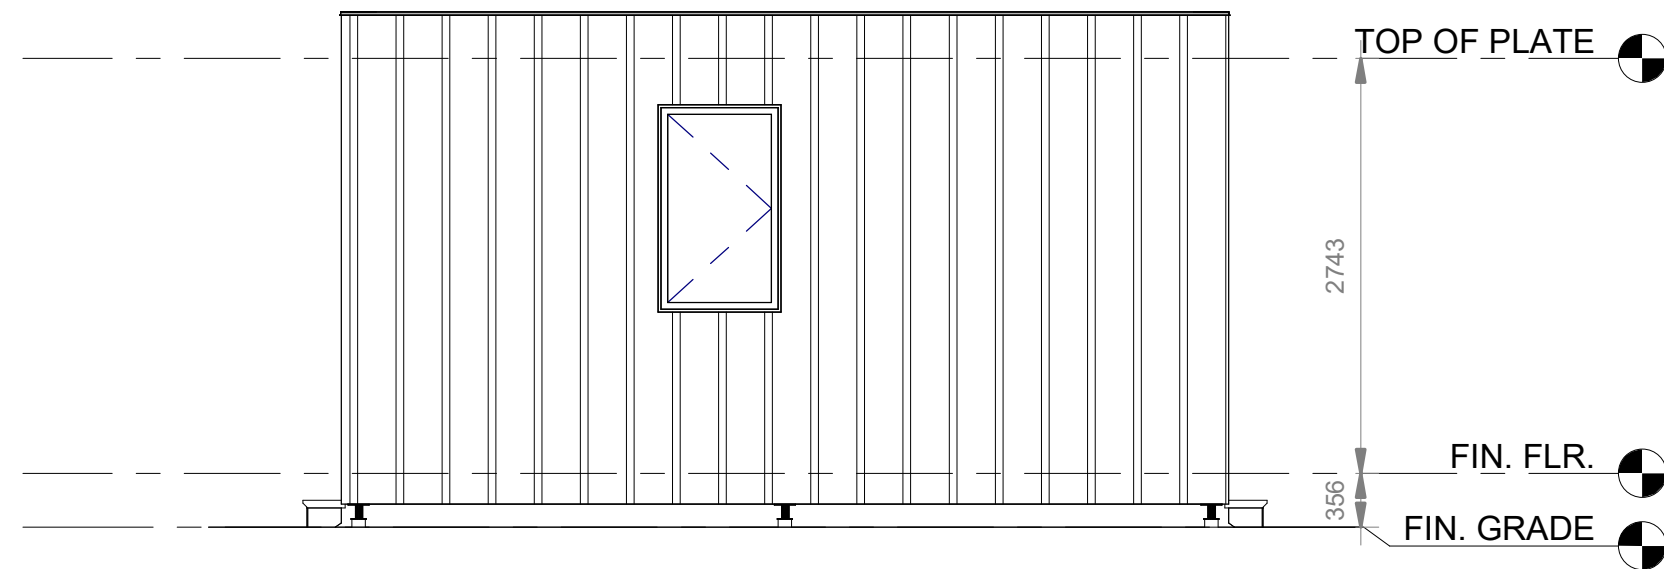

② RIGHT SIDE ELEVATION
1 : 50

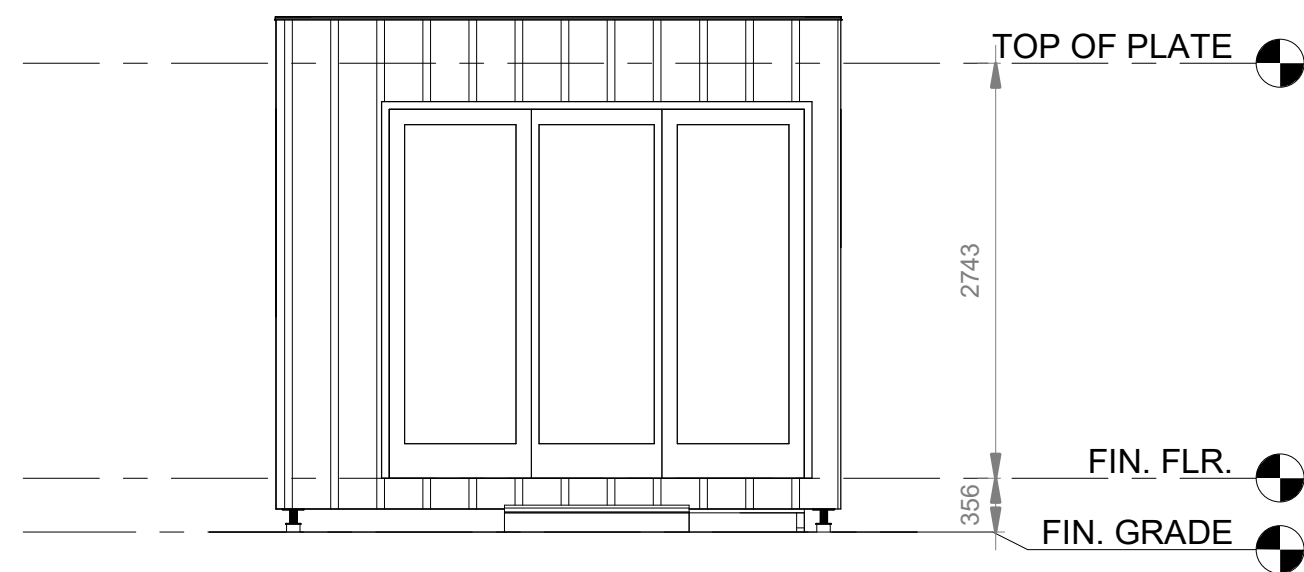

③ WATER SIDE ELEVATION
1 : 50

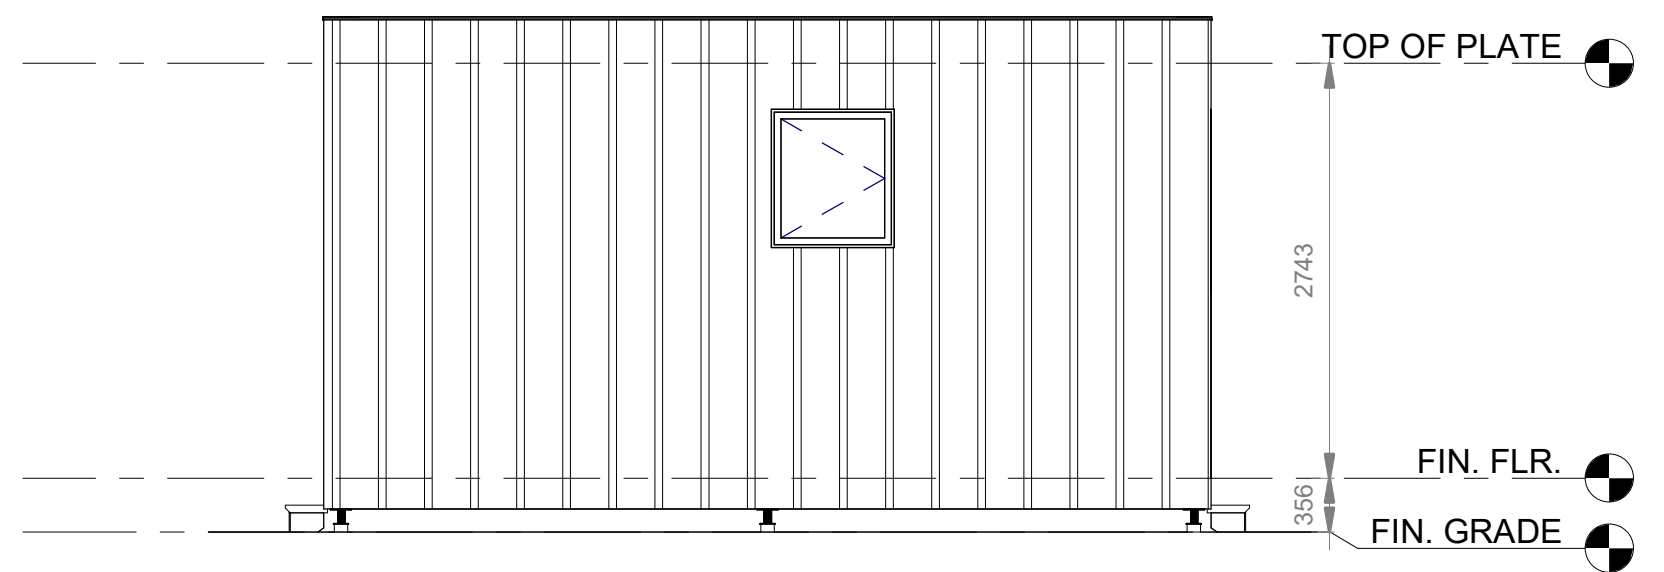

④ LEFT SIDE ELEVATION
1 : 50

PROPOSED CABIN

