



PLAN
SCALE 1:200

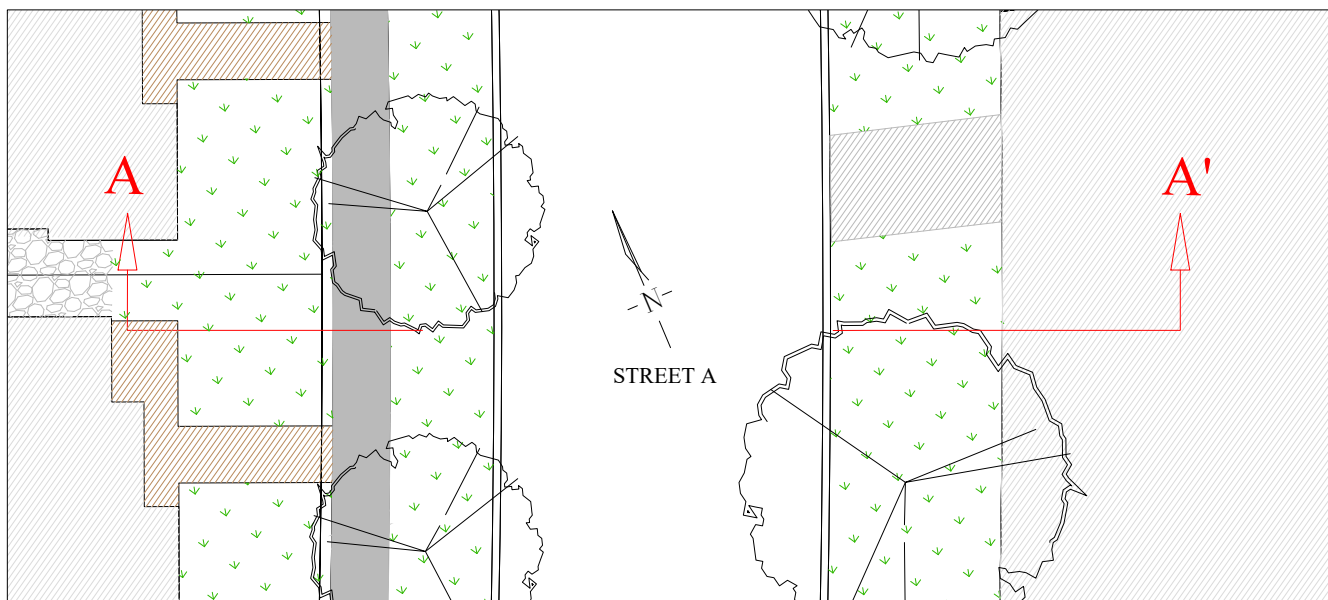

ELEVATION
SCALE 1:200

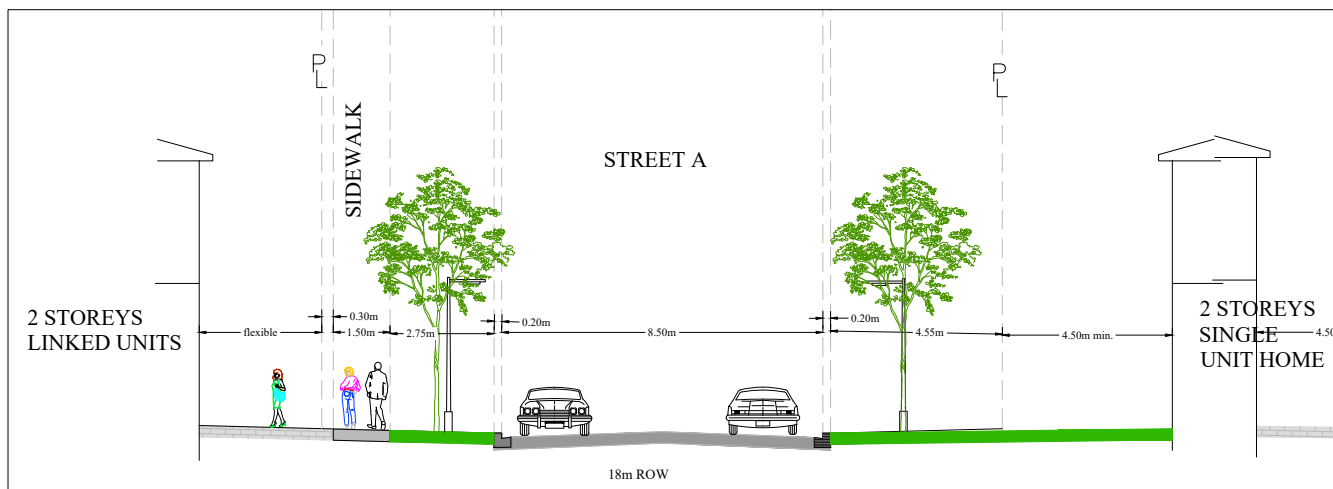


HOMES FIRST DEVELOPMENT
CORPORATION
318 LAKE STREET
Town of Picton

April 15, 2025

JDB ASSOCIATES LTD.


Urban Designers
Landscape Architects
Arborists

274 Burton Ave., Suite 1201
Barrie, Ontario
L4N 5W4

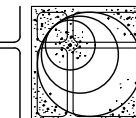


Tel: 705-722-6278

PLAN
SCALE 1:200

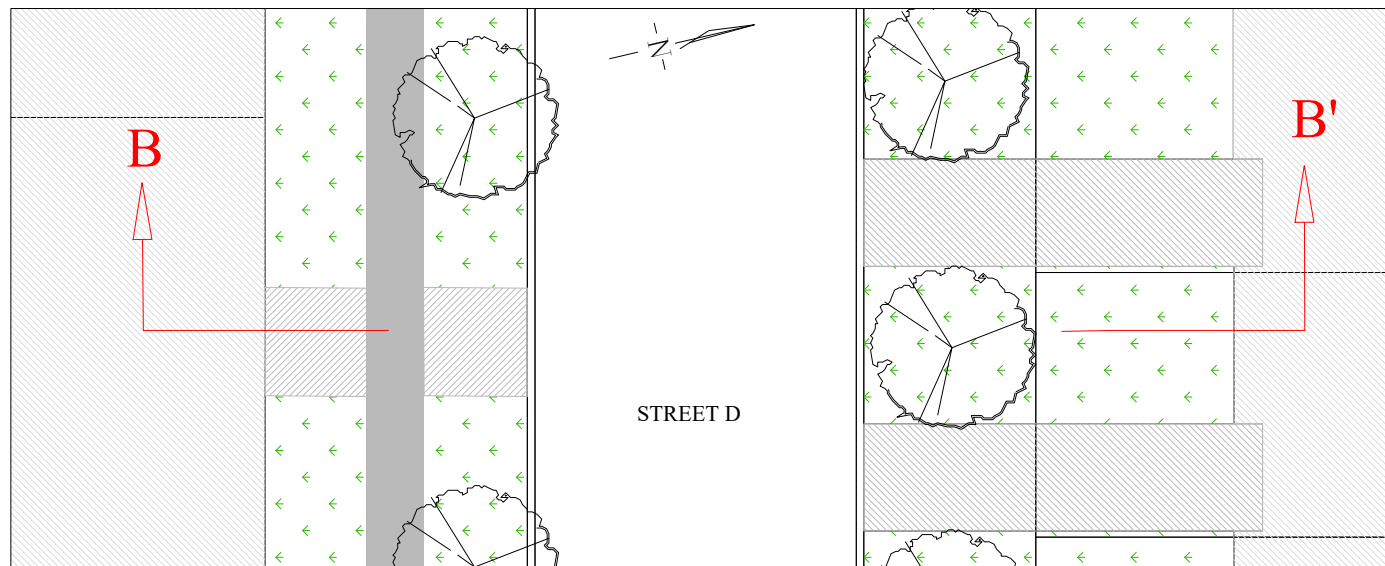

ELEVATION
SCALE 1:200

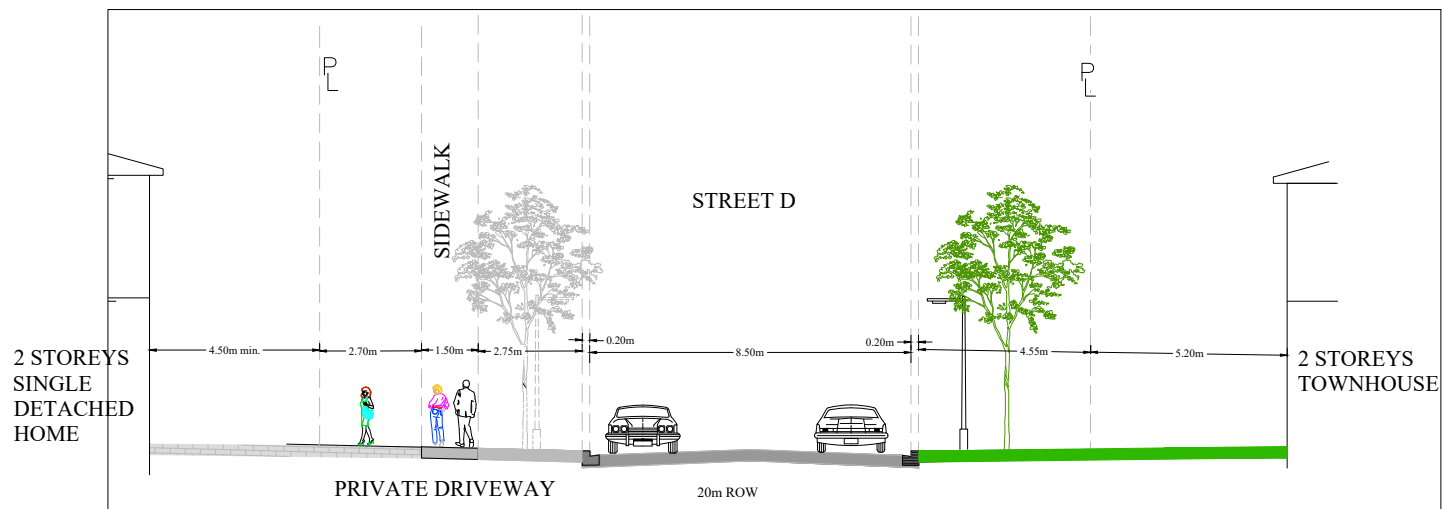

SECTION B-B' - STREET D


HOMES FIRST DEVELOPMENT
CORPORATION
318 LAKE STREET
Town of Picton

April 15, 2025

JDB ASSOCIATES LTD.


Urban Designers
Landscape Architects
Arborists

274 Burton Ave., Suite 1201
Barrie, Ontario
L4N 5W4

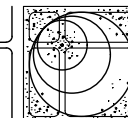


Tel: 705-722-6278

PLAN
SCALE 1:200

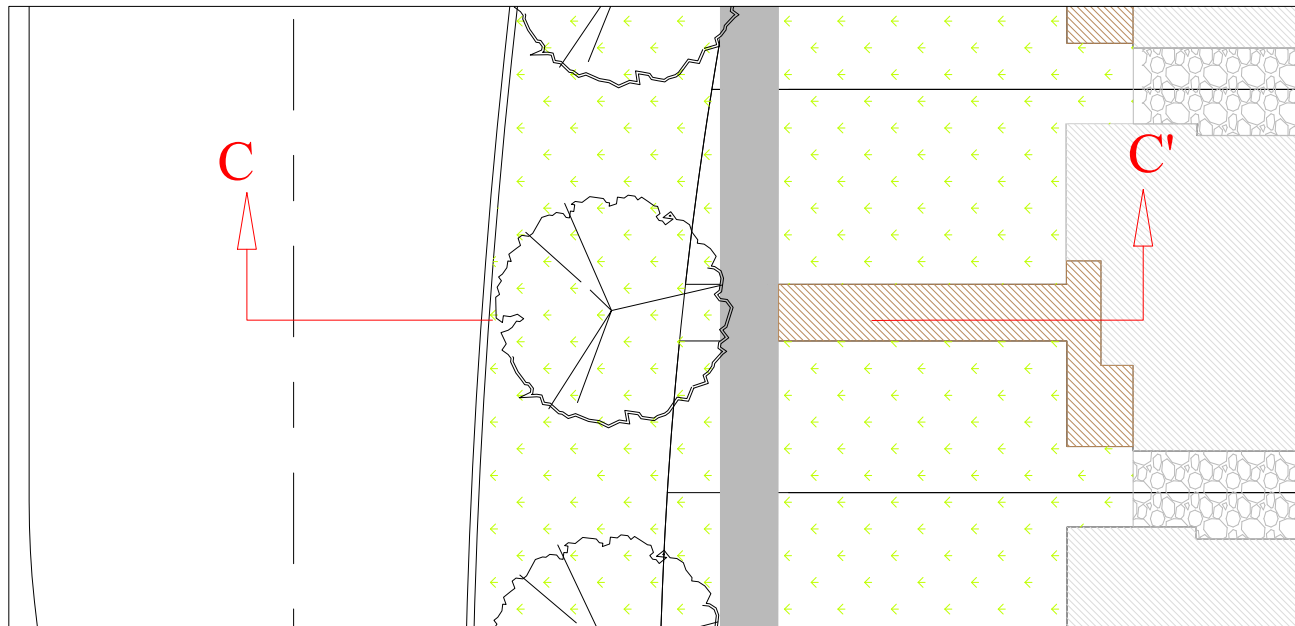

ELEVATION
SCALE 1:200

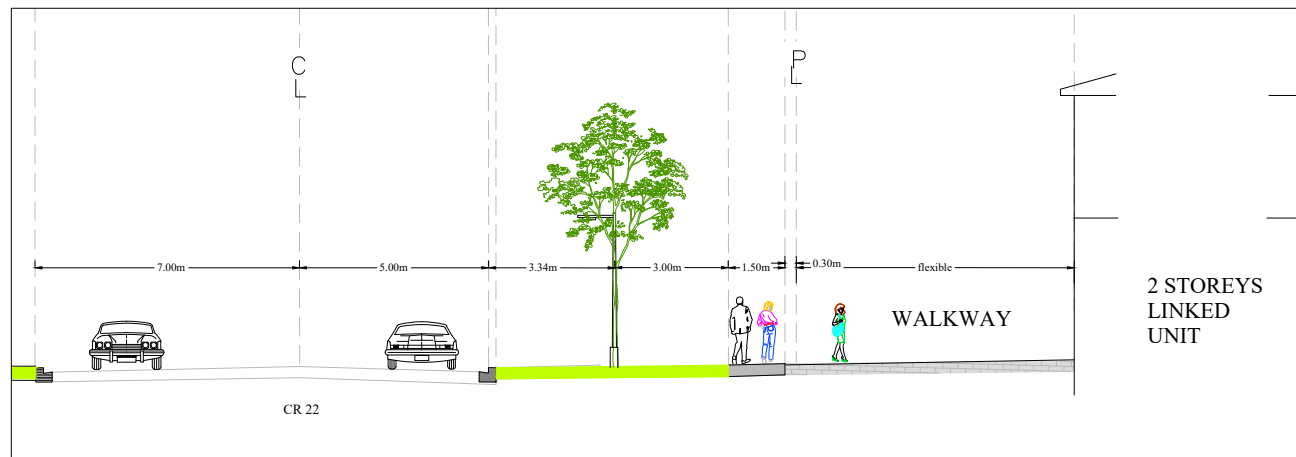

SECTION C-C' -
COUNTY ROAD 22


HOMES FIRST DEVELOPMENT
CORPORATION
318 LAKE STREET
Town of Picton

April 15, 2025

JDB ASSOCIATES LTD.


Urban Designers
Landscape Architects
Arborists

274 Burton Ave., Suite 1201
Barrie, Ontario
L4N 5W4

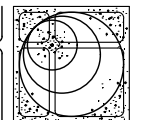


Tel: 705-722-6278

PLAN
SCALE 1:200

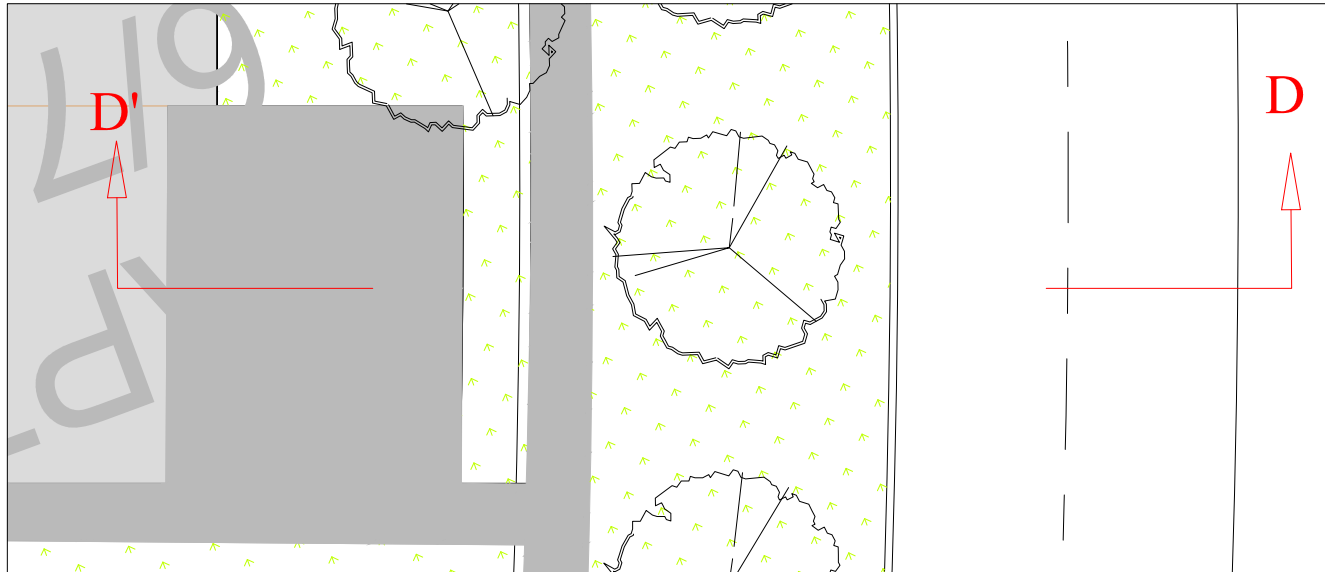

ELEVATION
SCALE 1:200

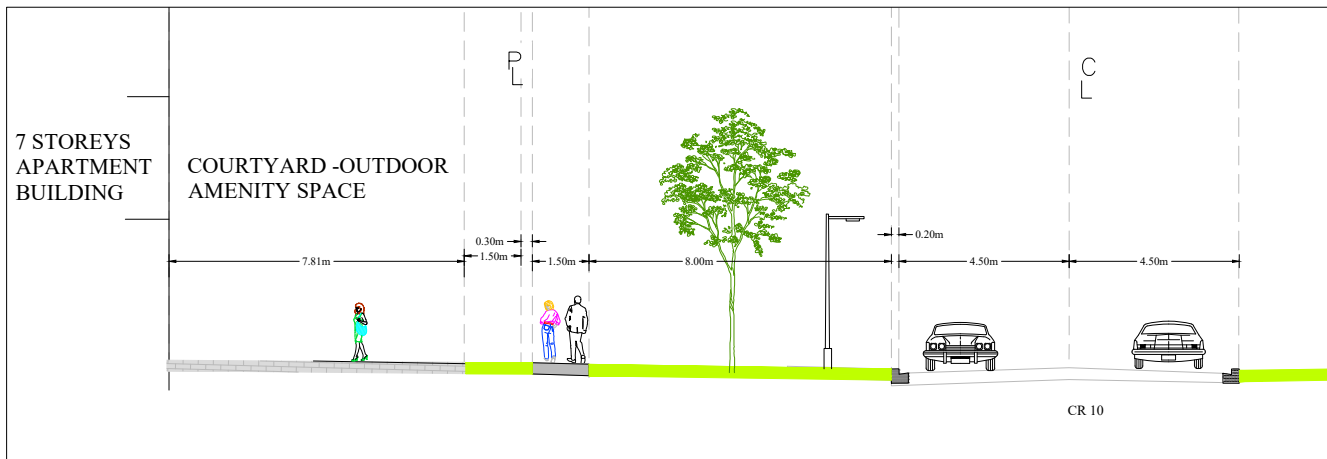

SECTION D-D' -
COUNTY ROAD 22


HOMES FIRST DEVELOPMENT
CORPORATION
318 LAKE STREET
Town of Picton

April 15, 2025

JDB ASSOCIATES LTD.

Urban Designers
Landscape Architects
Arborists

274 Burton Ave., Suite 1201
Barrie, Ontario
L4N 5W4

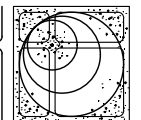

Tel: 705-722-6278