


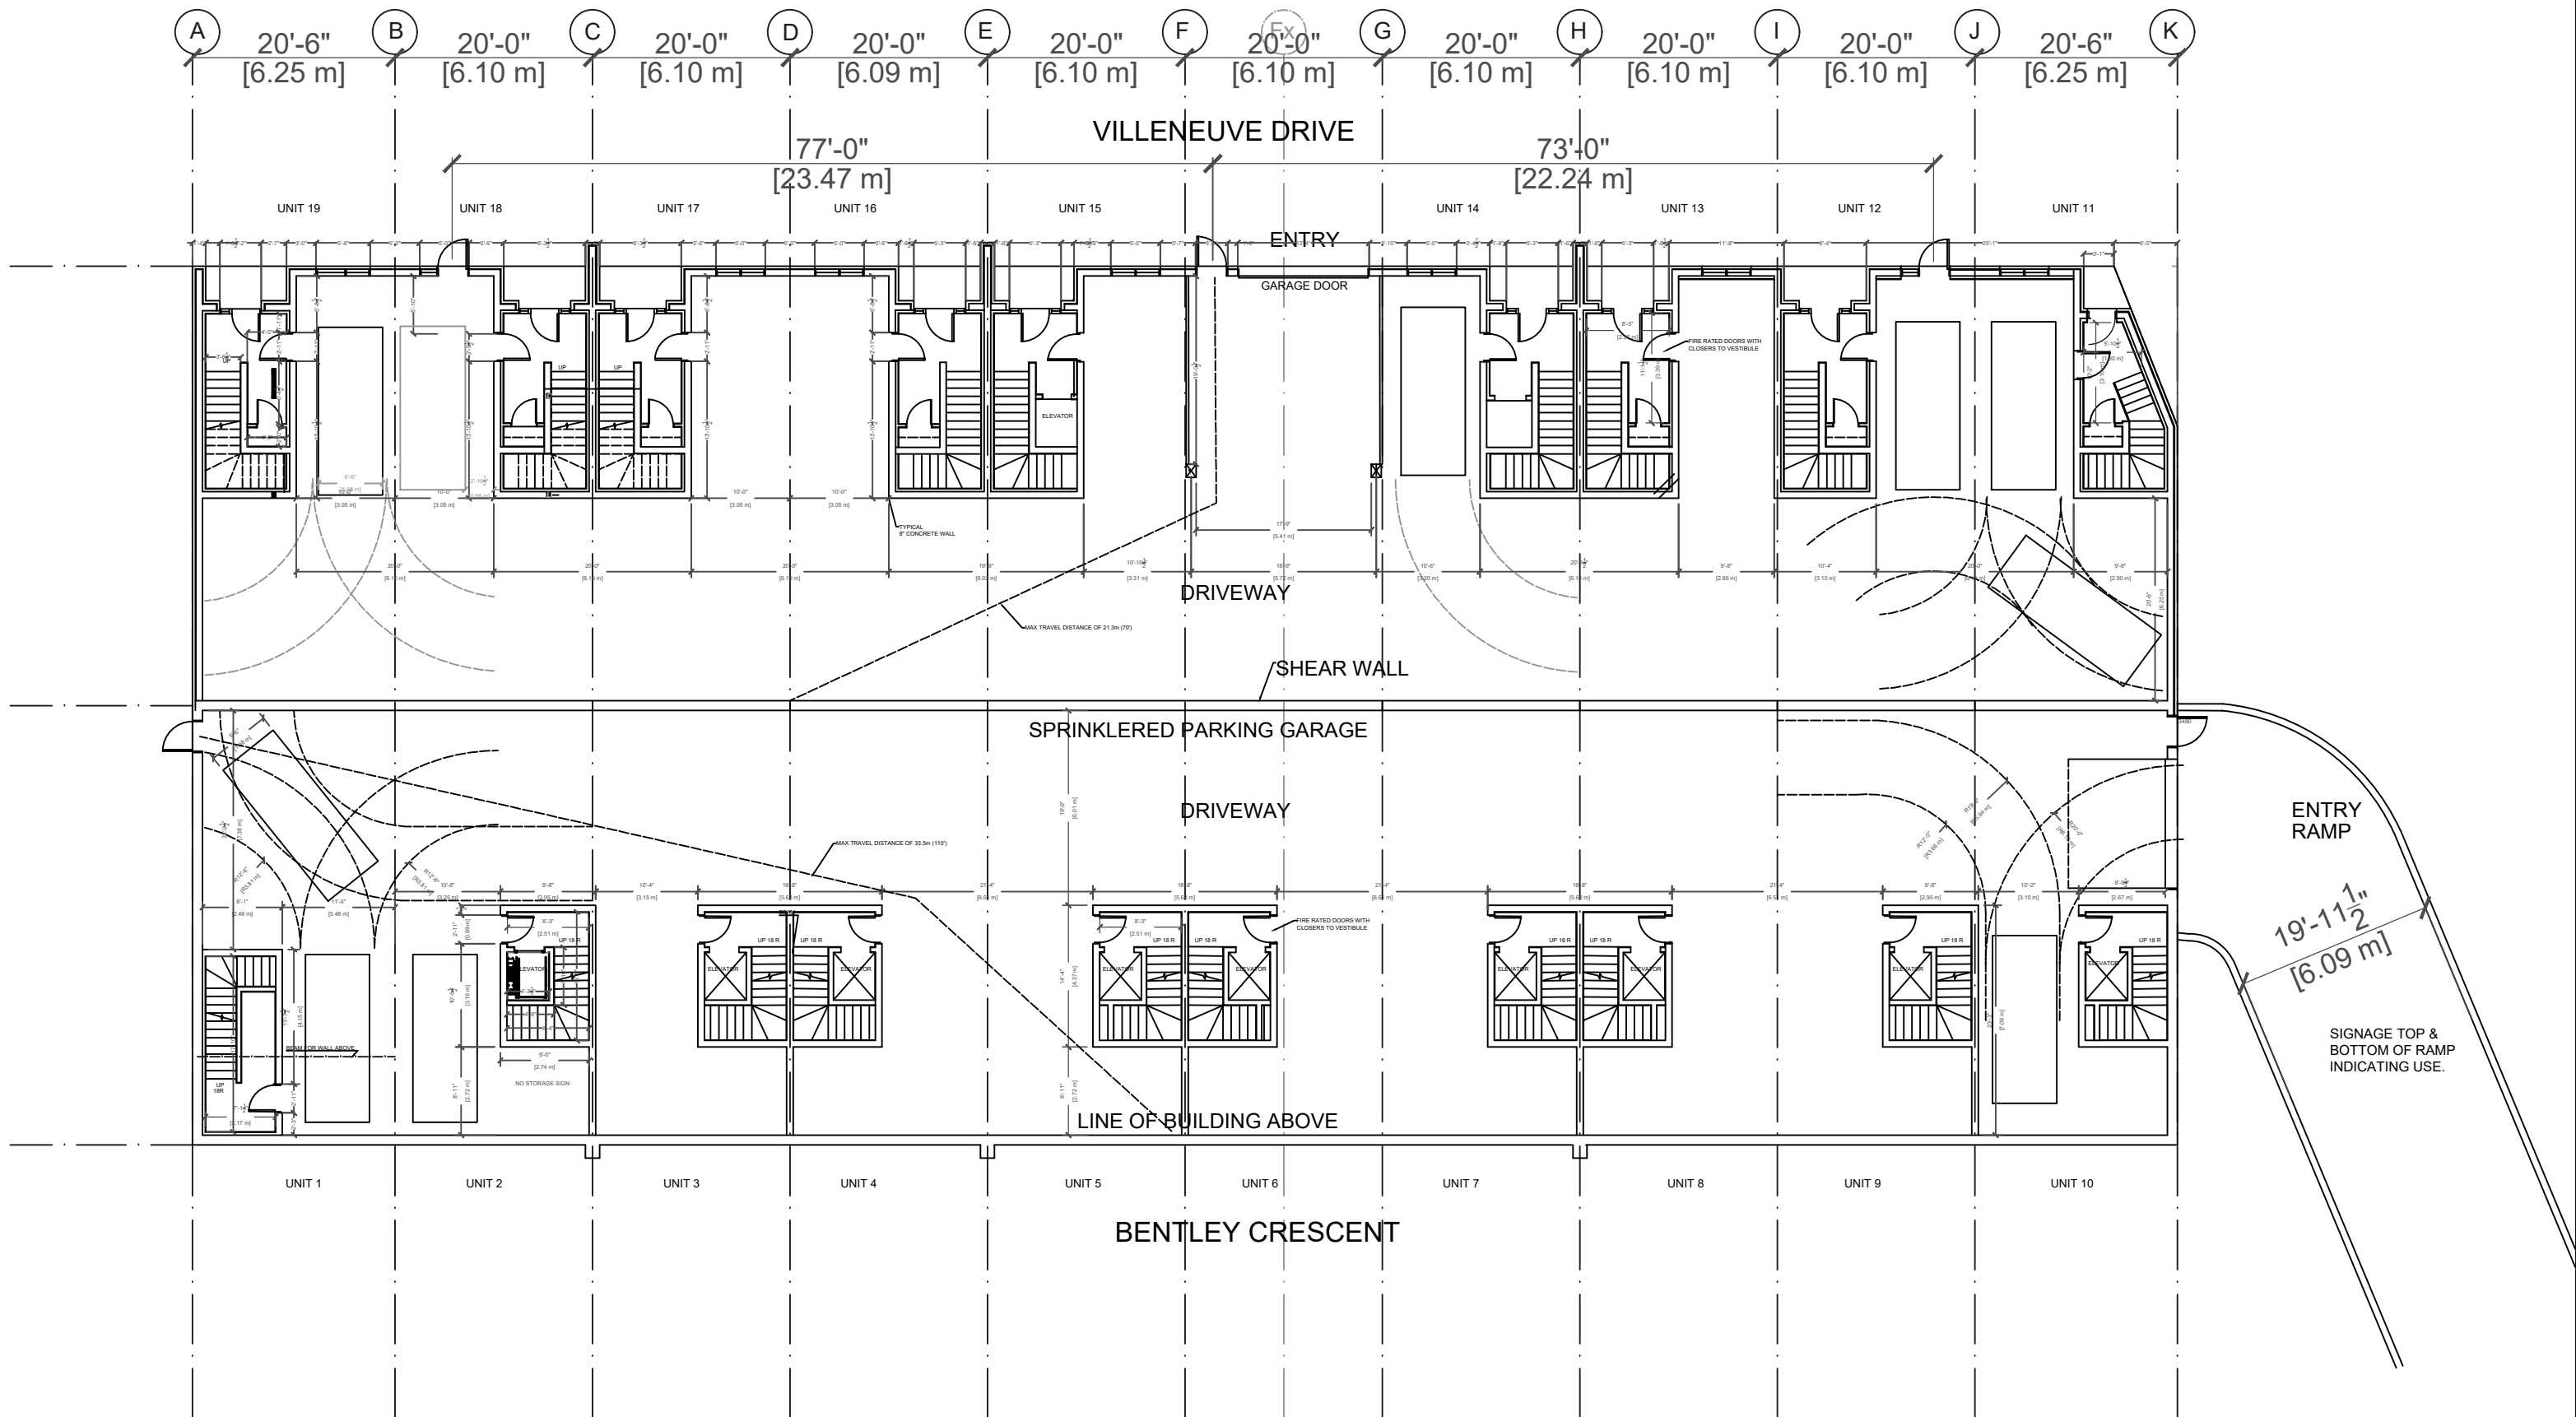

REVISIONS	
1.	07.06.26 REVISED FOR SITE PLAN CONTROL.
2.	
3.	

NOTES
DO NOT SCALE DRAWINGS
Builder is responsible for all
dimensions and site conditions.
Report any errors or omissions
immediately to the designer.
Do not proceed in uncertainty.

NOTES
ALL DIMENSIONS ARE MEASURED
STUD-TO-STUD.
STUD-TO-STUD STANDARD WALL
THICKNESS IS 3 1/2" UNLESS NOTED

BLOCK - 204
BASEMENT

ALL CONSTRUCTION TO COMPLY WITH APPLICABLE ONTARIO BUILDING CODE REQUIREMENTS