



# CONSENT SKETCH REVOY

1060 COUNTY ROAD 18  
PART OF LOTS 89-90 CONCESSION 2  
PART OF ROAD ALLOWANCE BTWN  
CONCESSION 2 AND 3  
PARTS 7,8, AND 9, 47R-1047  
TOWNSHIP OF AMELIASBURGH  
NOW IN THE MUNICIPALITY OF THE  
COUNTY OF PRINCE EDWARD  
SCALE = 1:2500

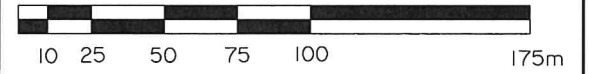

## KEY MAP

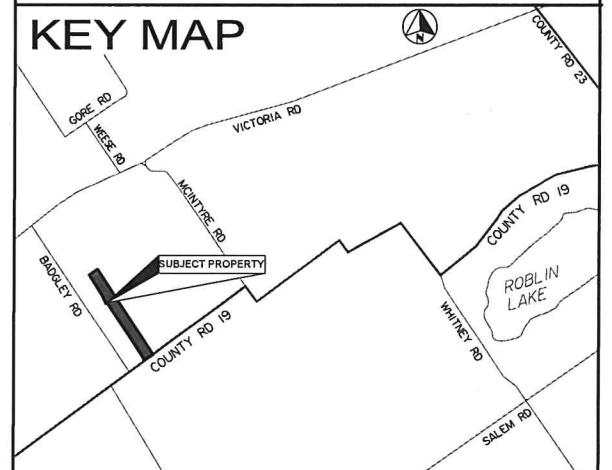

## LEGEND

- DRILLED WELL
- SEPTIC SYSTEM
- EXISTING GRAVEL DRIVEWAY

## METRIC NOTE:

DISTANCES SHOWN ON THIS PLAN ARE IN METRES AND CAN BE CONVERTED TO BY DIVIDING BY 0.3048.

## PLAN COPYRIGHT

ALL ORIGINAL DRAWINGS AND RELATED DOCUMENTS ARE THE COPYRIGHT PROPERTY OF RFA PLANNING CONSULTANT INC. REPRODUCTION IN WHOLE OR IN PART IS FORBIDDEN WITHOUT THE PRIOR WRITTEN CONSENT OF RFA PLANNING CONSULTANT INC. THESE DRAWINGS AND DOCUMENTS MAY NOT BE USED FOR ANY PURPOSES OTHER THAN FOR THE PROJECT FOR WHICH THEY ARE PREPARED. THE PLAN IS NOT AVAILABLE TO THIRD PARTY WITHOUT THE WRITTEN CONSENT OF RFA PLANNING CONSULTANT INC.

No.	REVISION	DATE	APPR'D

DRAWN BY: A.C.    CHECKED BY: S.L.    DATE: FEBRUARY 4/2021    SCALE: 1:2000



211 Dundas Street East, Suite 202,  
Belleville, Ontario, K8N 1E2

