


LOT 56 CONCESSION LOT 55 BAYSIDE

COPYRIGHT © IVAN B. WALLACE O.L.S. LTD. 2021  
 SKETCH FOR PROPOSED SEVERANCE FOR  
 3271 COUNTY ROAD 8

SCALE 1 : 4000 METRES

 

IVAN B. WALLACE O.L.S. LTD.

**NOTES**

Boundary information shown hereon has been compiled from existing survey records and is not an actual survey.

**CAUTION**


This is not a plan of survey and shall not be used except for the purpose indicated in the title block.

**DISTANCE NOTES - METRIC**

Distances shown hereon are in metres and can be converted to feet by dividing by 0.3048.

**LEGEND**

- pou denotes Utility Pole
- denotes Proposed Utility Pole
- OH- denotes Overhead Wires

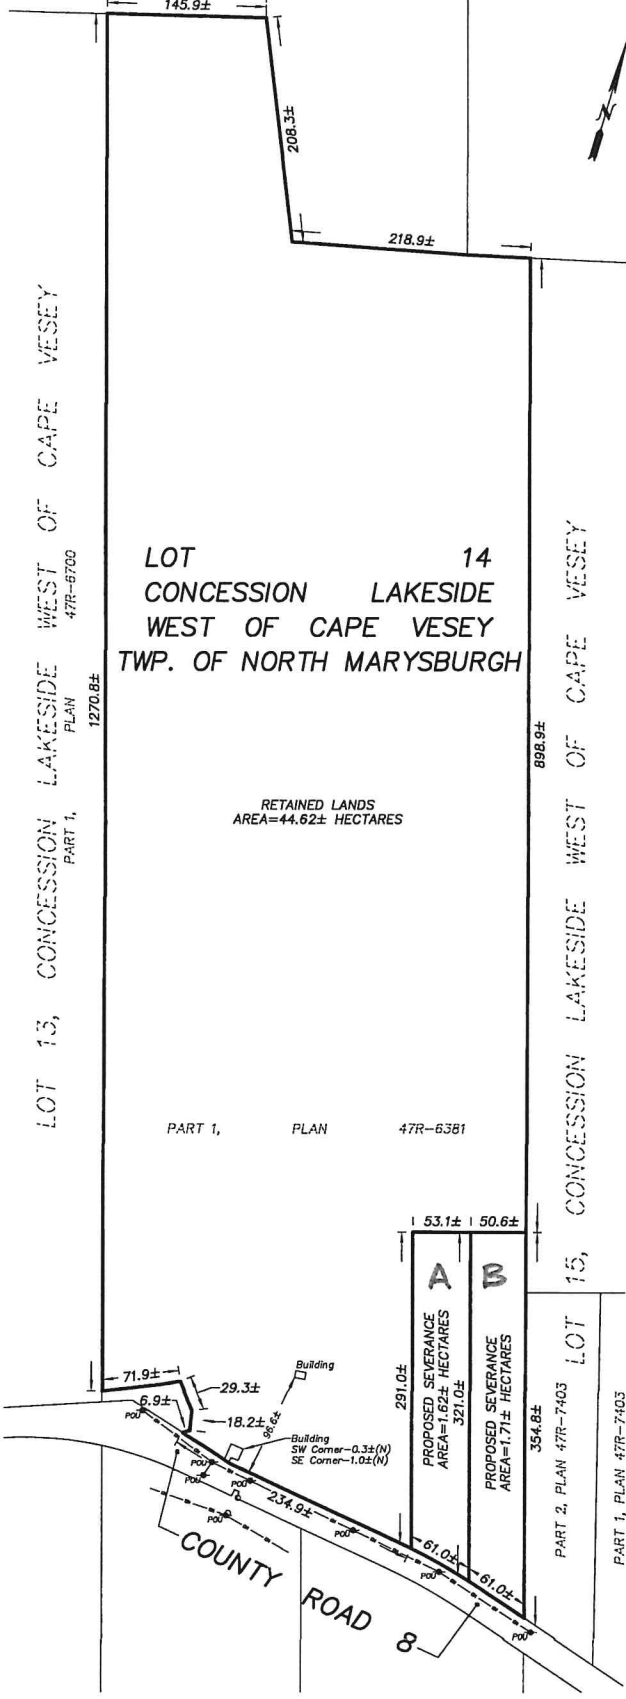

IBWSURVEYORS.COM | 1.800.667.0696

PARTY CHIEF: DS	DRAWN BY: DEB	CHECKED BY: *	PLOT DATE: FEB. 16, 2021
FILE NAME: A-024015-SKETCH			