


COPYRIGHT © IVAN B. WALLACE O.L.S. LTD. 2021
**PROPOSED SEVERANCE OF
 770 COUNTY ROAD 11
 TOWNSHIP OF ATHOL**

SCALE 1 : 5000 METRES
 0 20 40 60 80 100 200 400
 IVAN B. WALLACE O.L.S. LTD.

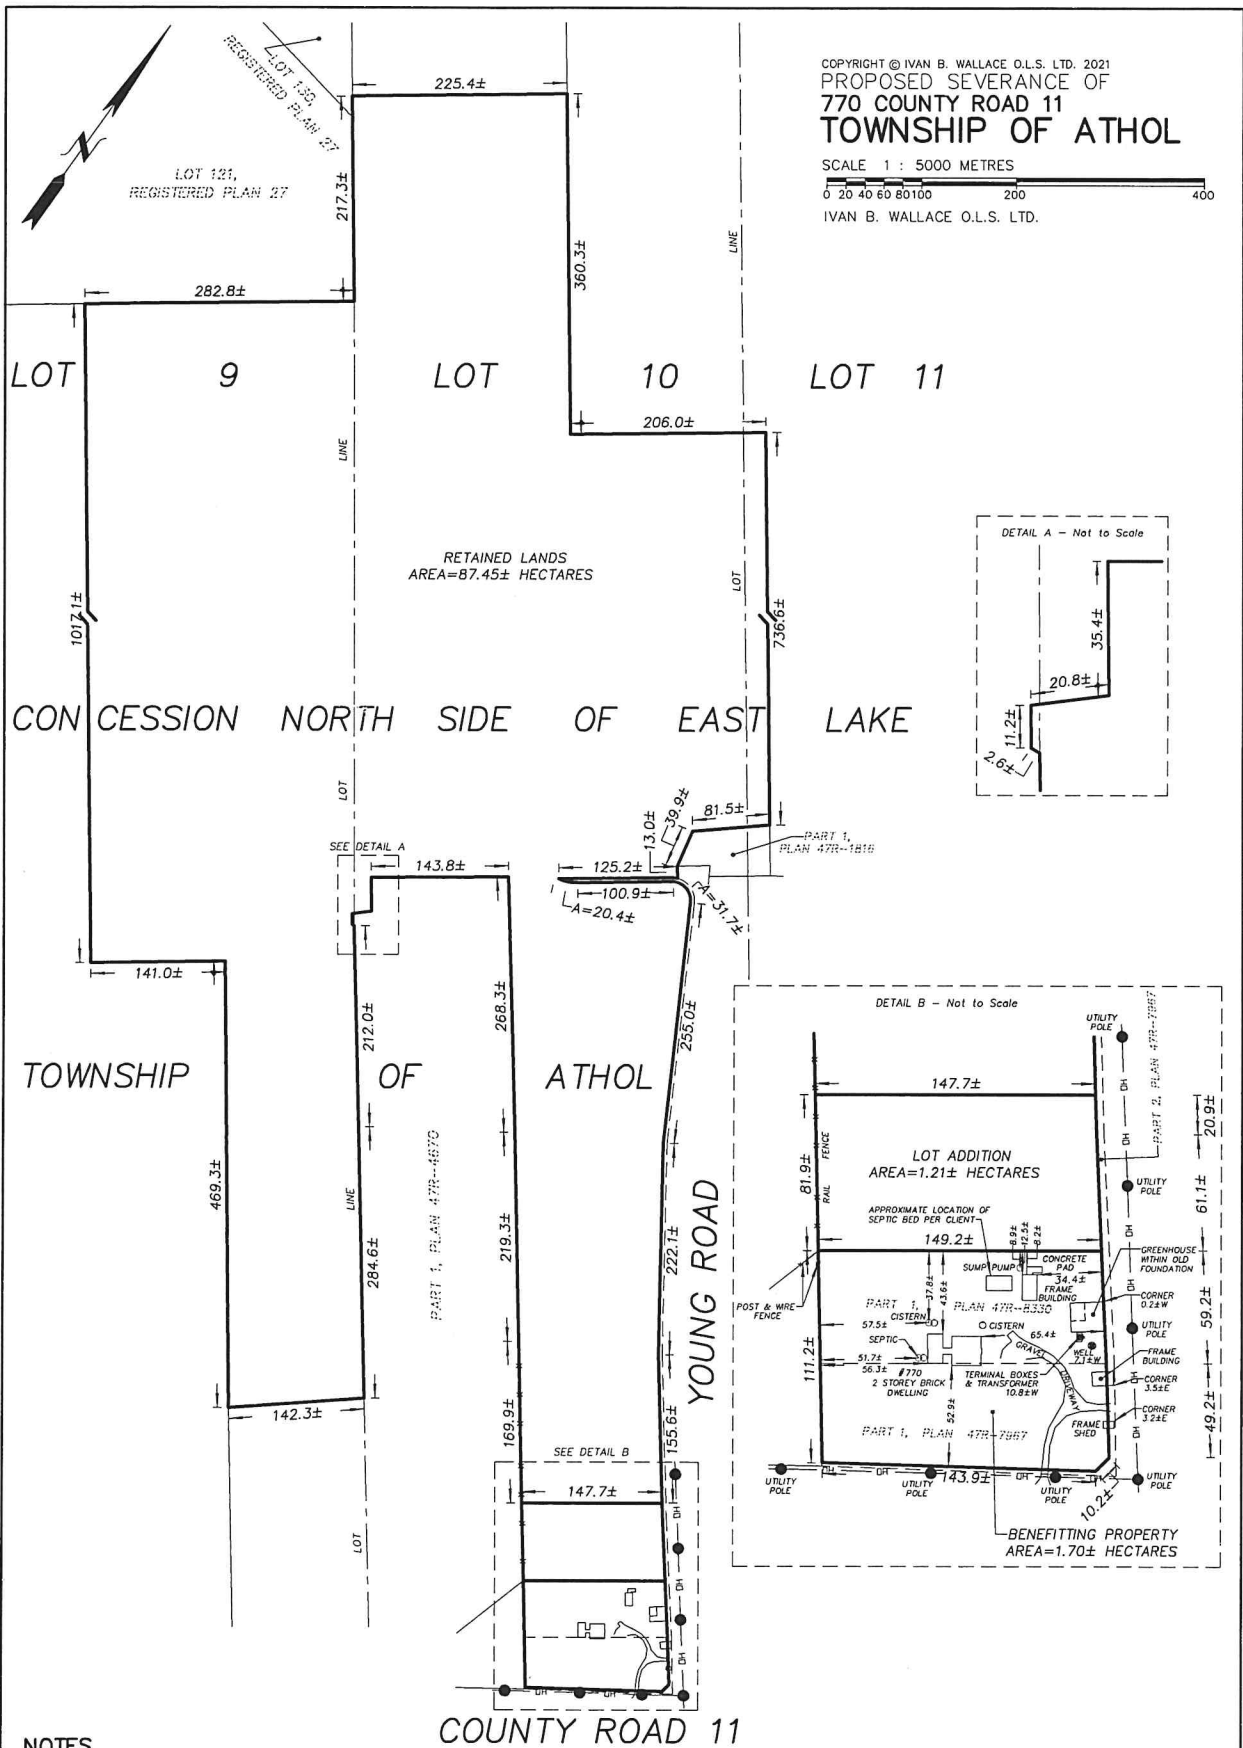

NOTES

BOUNDARY INFORMATION SHOWN HEREON HAS BEEN COMPILED FROM EXISTING SURVEY RECORDS AND IS NOT AN ACTUAL SURVEY.

DISTANCE NOTES - METRIC

DISTANCES SHOWN HEREON ARE IN METRES AND CAN BE CONVERTED TO FEET BY DIVIDING BY 0.3048.

CAUTION

THIS IS NOT A PLAN OF SURVEY AND SHALL NOT BE USED EXCEPT FOR THE PURPOSE INDICATED IN THE TITLE BLOCK.



IBWSURVEYORS.COM | 1.800.667.0696