

CONSENT SKETCH

DRAKE HOTEL PROPERTIES


266 MAIN STREET
 41 WHARF STREET
 43 WHARF STREET
 45 WHARF STREET
 47 WHARF STREET

VILLAGE OF WELLINGTON
 COUNTY OF PRINCE EDWARD

SCALE 1:500




KEYMAP (N.T.S.)

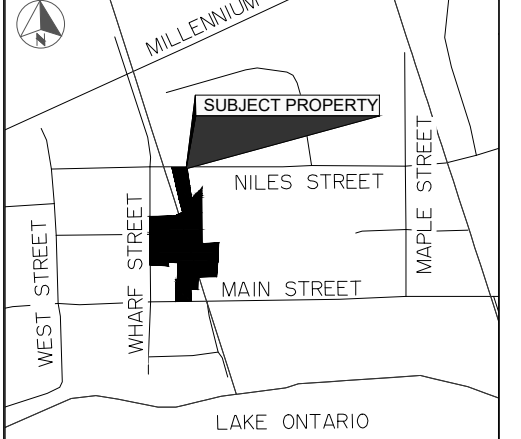

LEGEND

- LANE CREEK (SURVEYED BY IBW, 2019)
- EDGE OF PAVEMENT

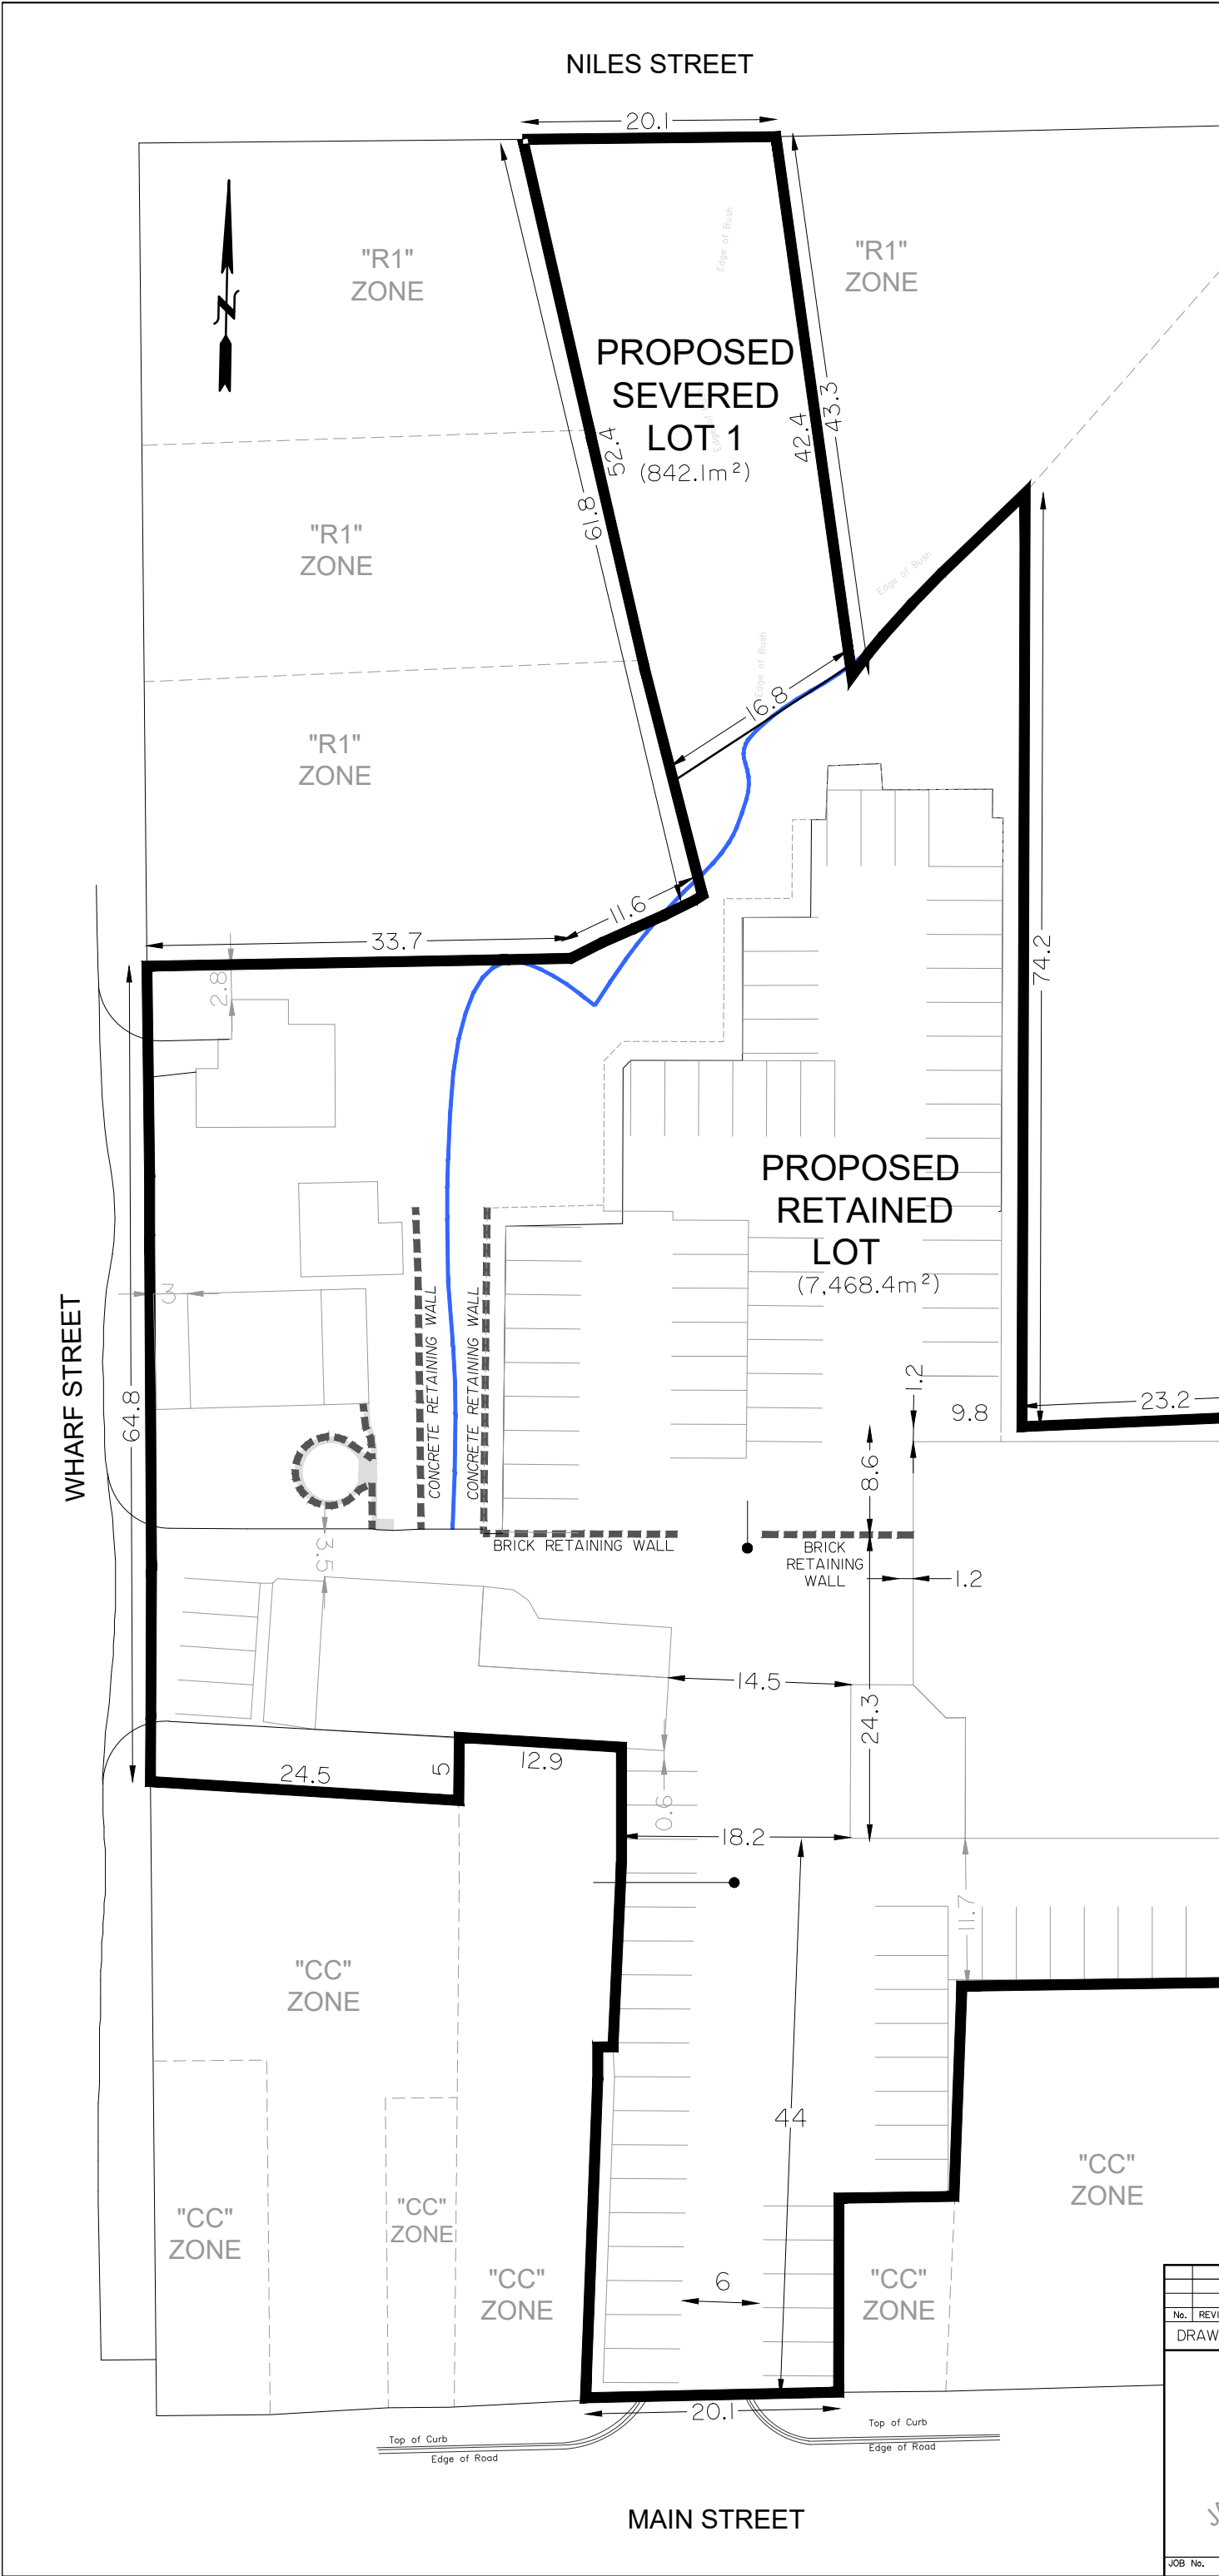

| | | | |
|-----|----------------|--|------------------|
| No. | REVISION | DATE | APPR'D |
| | DRAWN BY: D.B. | CHECKED BY: R.F.A. | DATE: 01/29/21 |
| | | 211 Dundas Street East, Suite 202, Belleville, Ontario, K8N 1E2 | |
| | | JOB No. 463 | JANUARY 29, 2021 |