



PLAN OF SURVEY OF
PART OF LOTS G AND H
CONCESSION SOUTH OF PRINCE EDWARD BAY
TOWNSHIP OF SOUTH MARYSBURGH
NOW IN THE MUNICIPALITY OF
THE COUNTY OF PRINCE EDWARD
B. ROGER PICKARD O.L.S. 2004
SCALE 1" = 200'

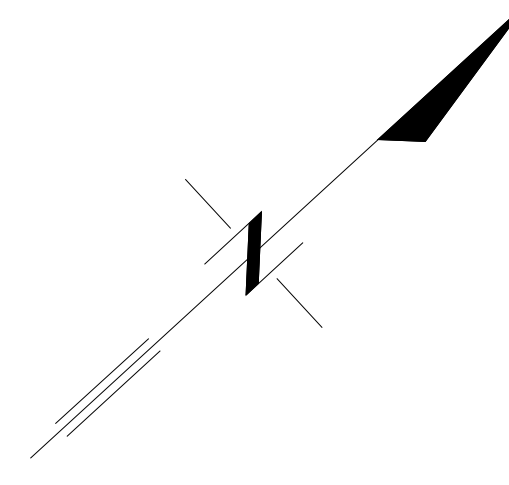

DETAIL B - Not to Scale

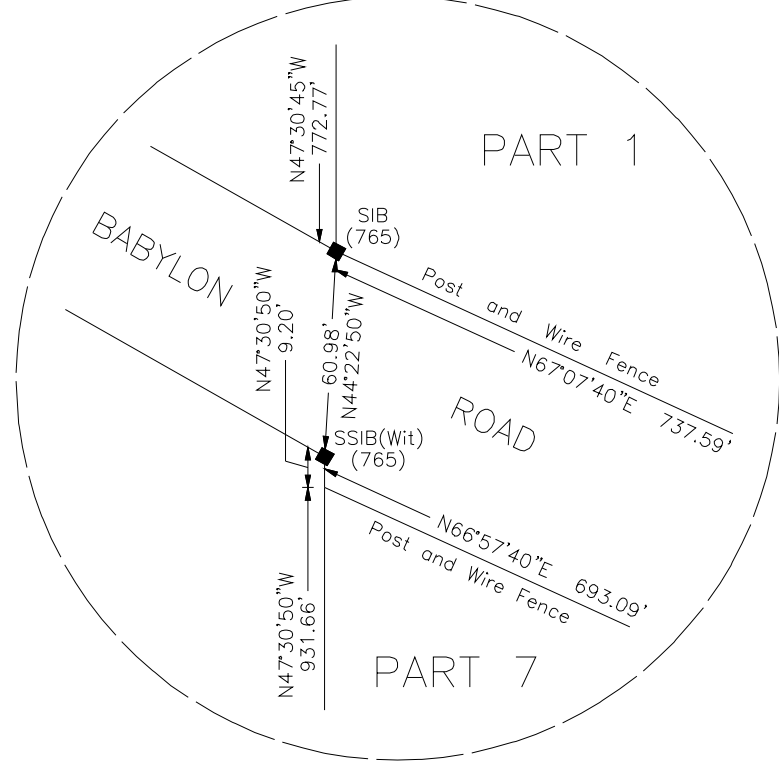

PLAN 47R-

RECEIVED AND DEPOSITED
DATE _____ 2004

LAND REGISTRAR FOR
THE REGISTRY DIVISION OF
PRINCE EDWARD (No. 47)


I REQUIRE THIS PLAN TO BE DEPOSITED
UNDER THE REGISTRY ACT.
DATE : July 19, 2004.

B. ROGER PICKARD, O.L.S.


SCHEDULE

PART	LOT/BLOCK & CON./PLAN	INST. No.	REMARKS
1	Part of Lots G and H Con. S.P.E.B.	31127 and 40132	
2	Part of Lots G and H Con. S.P.E.B.	31127 and 40132	
3	Part of Lot H Con. S.P.E.B.	31127	
4	Part of Lot H Con. S.P.E.B.	31127	
5	Part of Lot H Con. S.P.E.B.	31127	
6	Part of Lot H Con. S.P.E.B.	31127	
7	Part of Lots G and H Con. S.P.E.B.	31127	


POINTS	BEARINGS	DISTANCE
A to B	N76°05'40"W	124.64'
A to C	S84°14'11"W	318.47'
A to D	S79°06'50"W	575.63'
A to E	S76°05'11"W	822.98'
A to F	S74°54'43"W	1072.43'
A to G	S73°19'02"W	1320.43'
A to H	S72°24'30"W	1569.44'

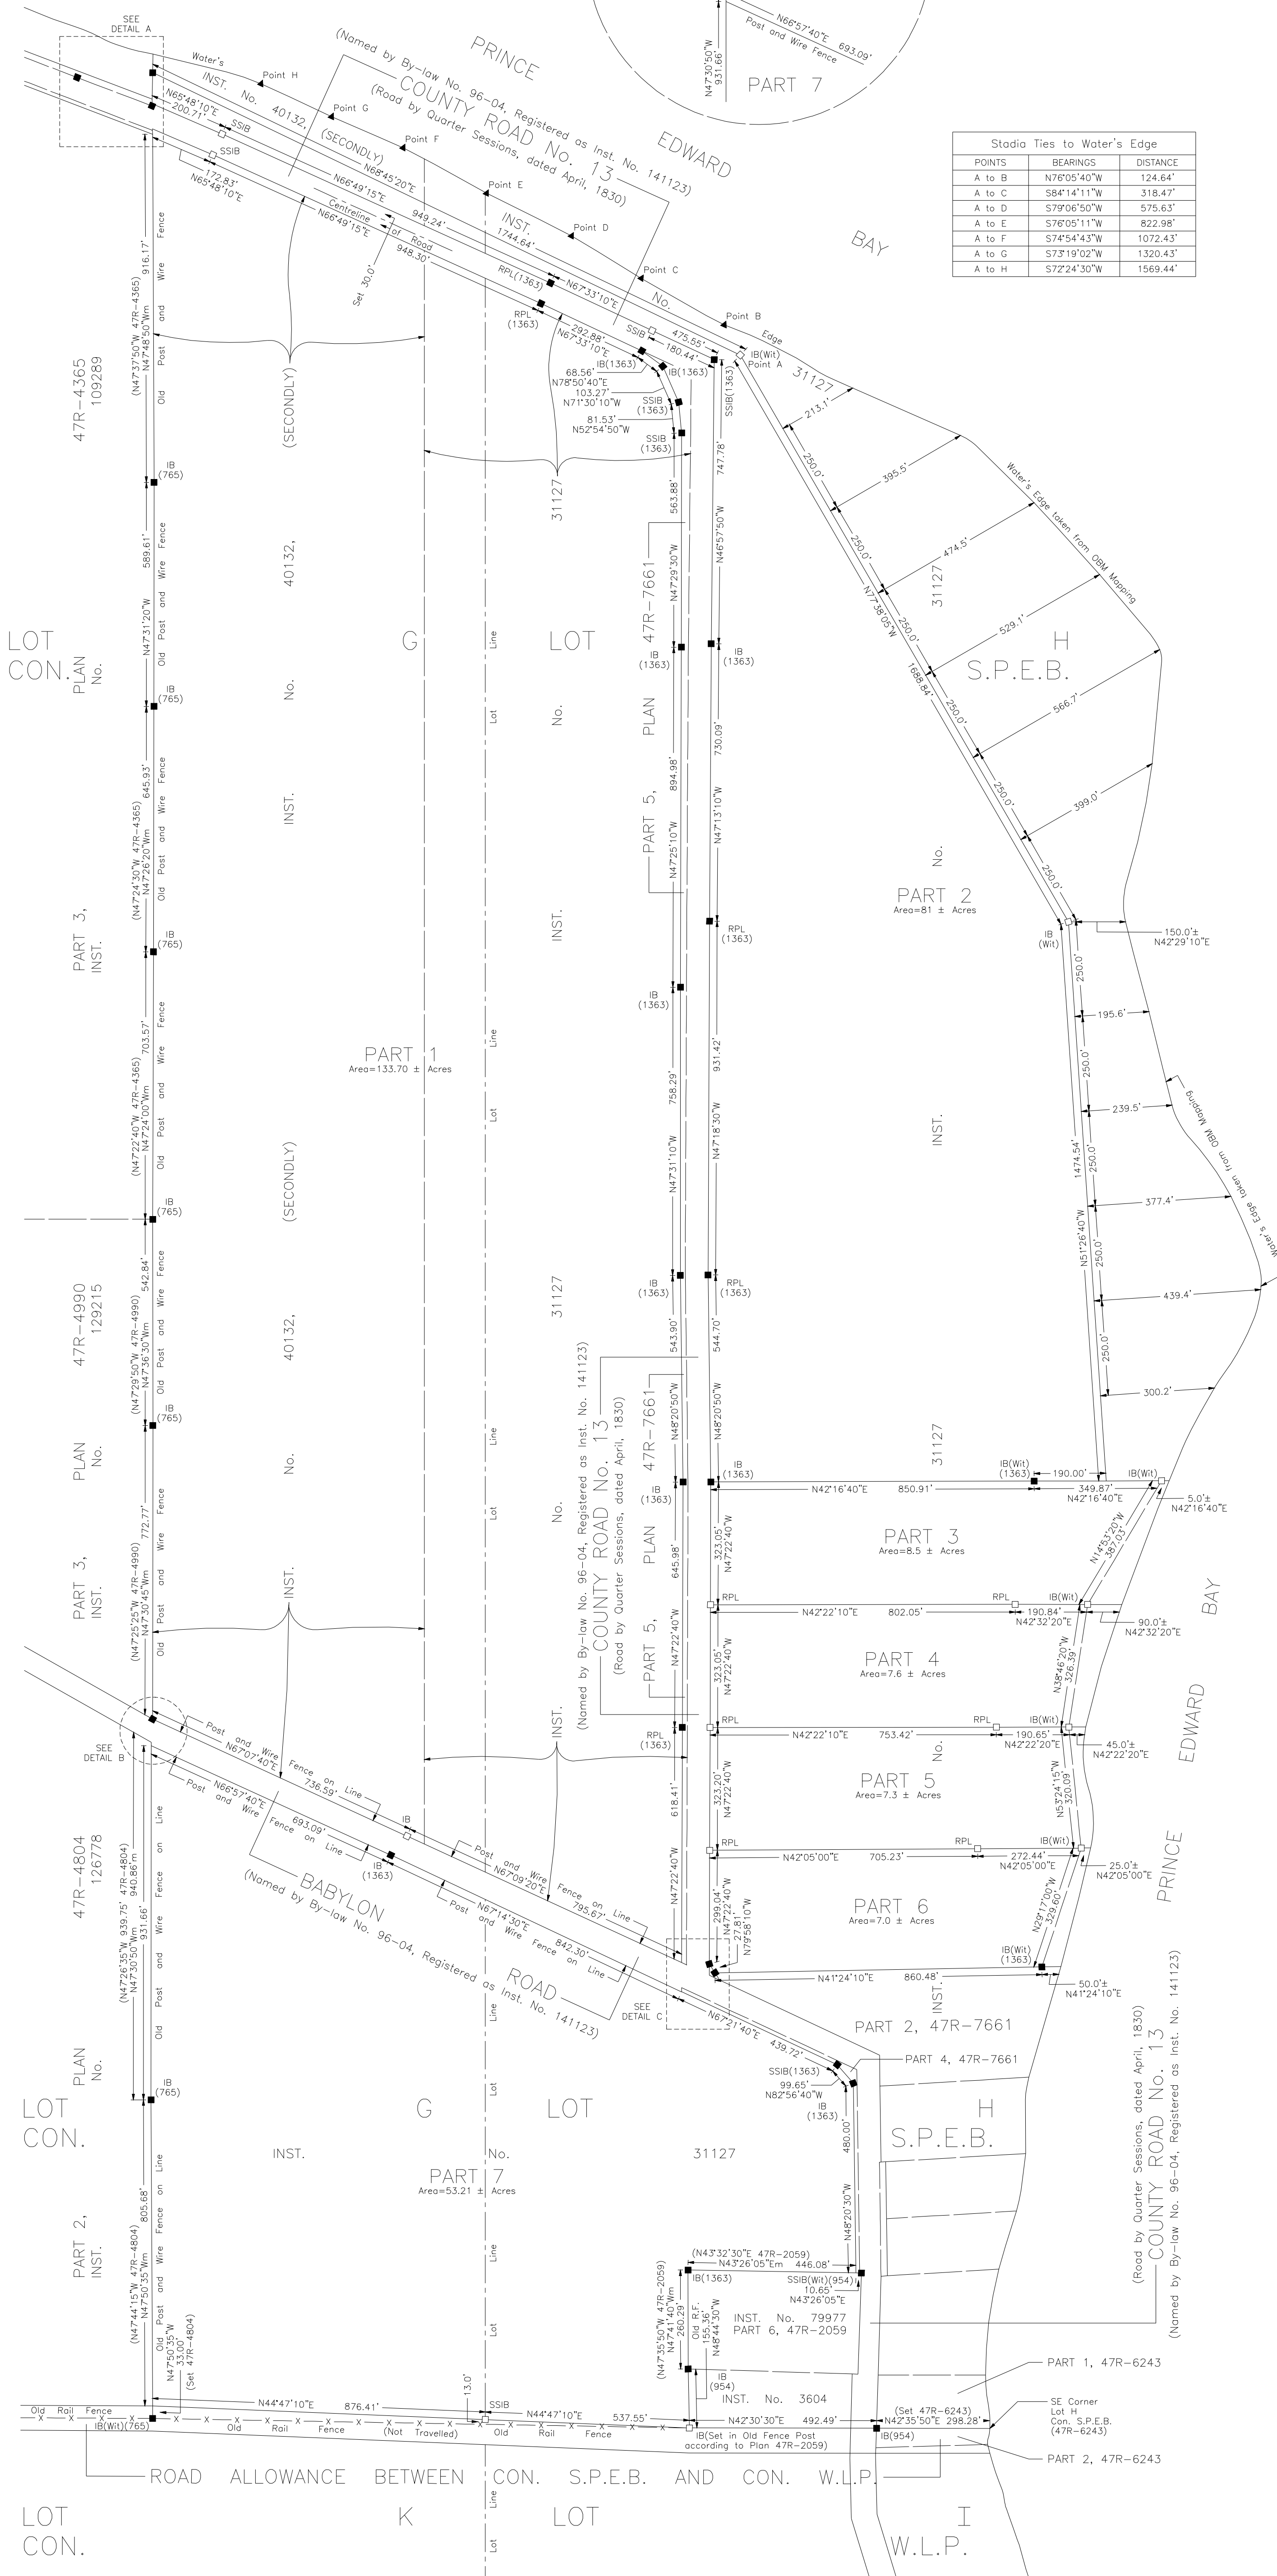

DETAIL A - Not to Scale

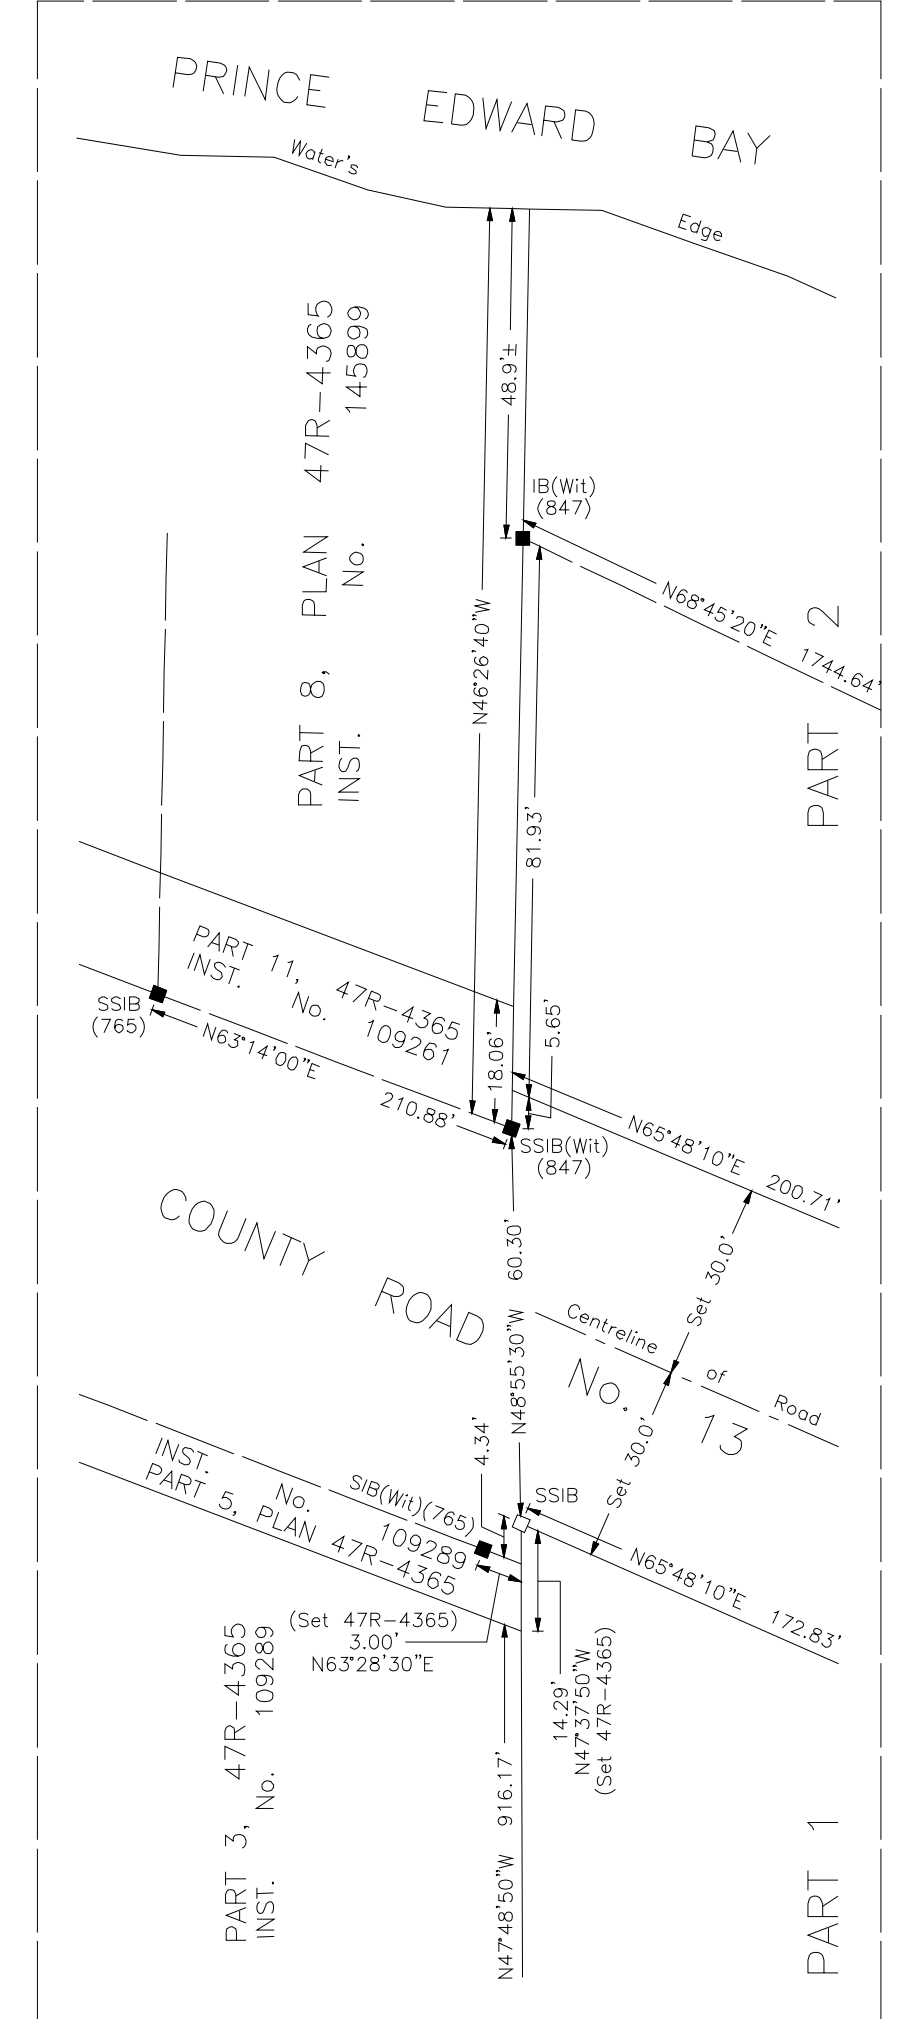

DETAIL C - Not to Scale

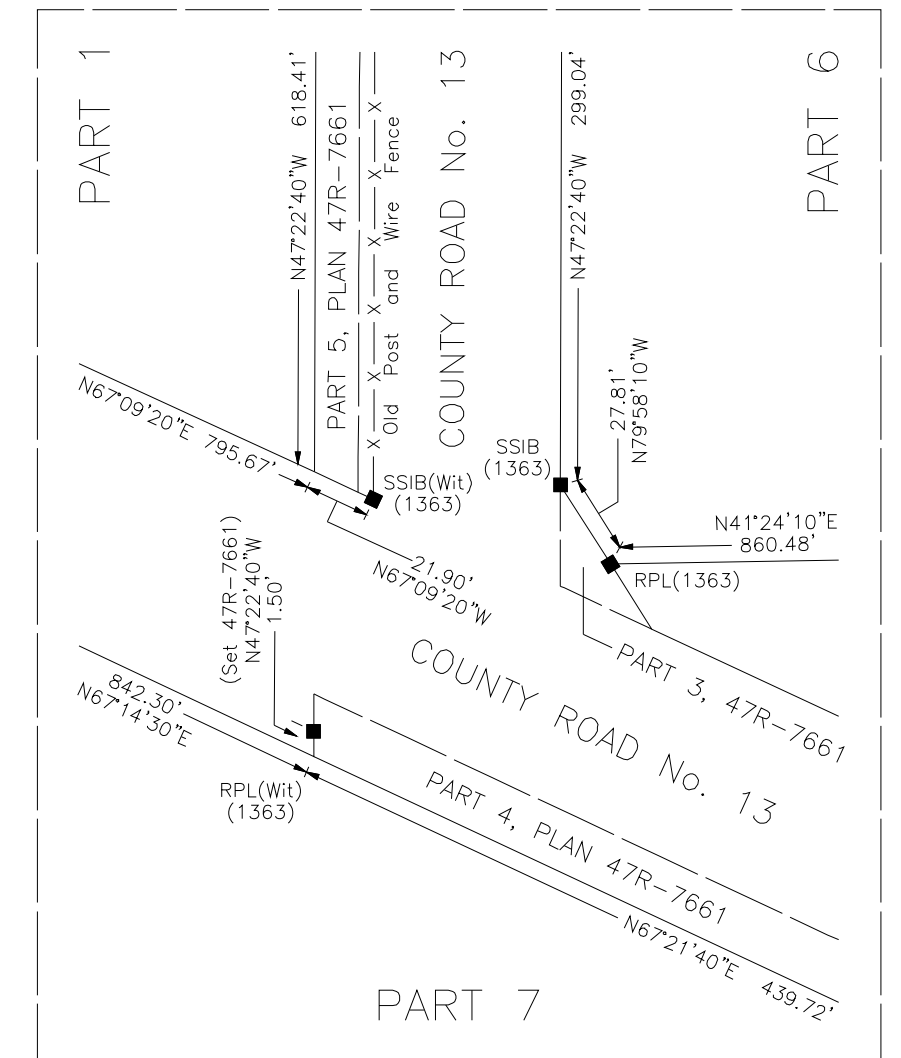

IMPERIAL NOTE
Distances shown on this plan are in feet and can be converted to metres by multiplying by 0.3048.

NOTE
Bearings are astronomic and are derived from the southerly limit of Part 11, Plan 47R-4365 shown as N63°14'00"E.
Portions of water's edge shown here are based on controlled photogrammetric methods.

LEGEND
□ denotes Survey Monument Planted
■ denotes Survey Monument Found
INST. No. Instrument Number
CA Civic Address
m. Measured
Wit. Witness
R.F. Rail Fence
R.P.L. Rock Plug
Con. Concession
W.L.P. West of Long Point
P.W.F. Post and Wire Fence
S.P.E.B. South of Prince Edward Bay

SURVEYOR'S CERTIFICATE
I CERTIFY THAT :
1. This survey and plan are correct and in accordance with the SURVEY ACT, THE SURVEYORS ACT and THE REGISTRY ACT and the regulations made under them.
2. The survey was completed on the 12th day of July, 2004.

July 19, 2004

B. Roger Pickard
Ontario Land Surveyor

B. ROGER PICKARD SURVEYING LTD.

DRAWN BY : D. Daley
PARTY CHIEF :
ROLL No. : 135080401002400

Ontario Land Surveyor
4 Elizabeth St., P.O. Box 613, 476-2213
Fax : (613) 476-2213

This document was created by Print2PDF
<http://www.softaware602.com>