


# SKETCH

PART OF LOT 58  
 CONCESSION 2, BROKEN FRONT  
 TOWNSHIP OF SOPHIASBURGH  
 NOW IN THE MUNICIPALITY OF  
 COUNTY OF PRINCE EDWARD

METRIC SCALE 1 : 4000

SEVERED - A  
 AREA 1.1 Ha.

SEVERED - B  
 AREA 1.2 Ha.

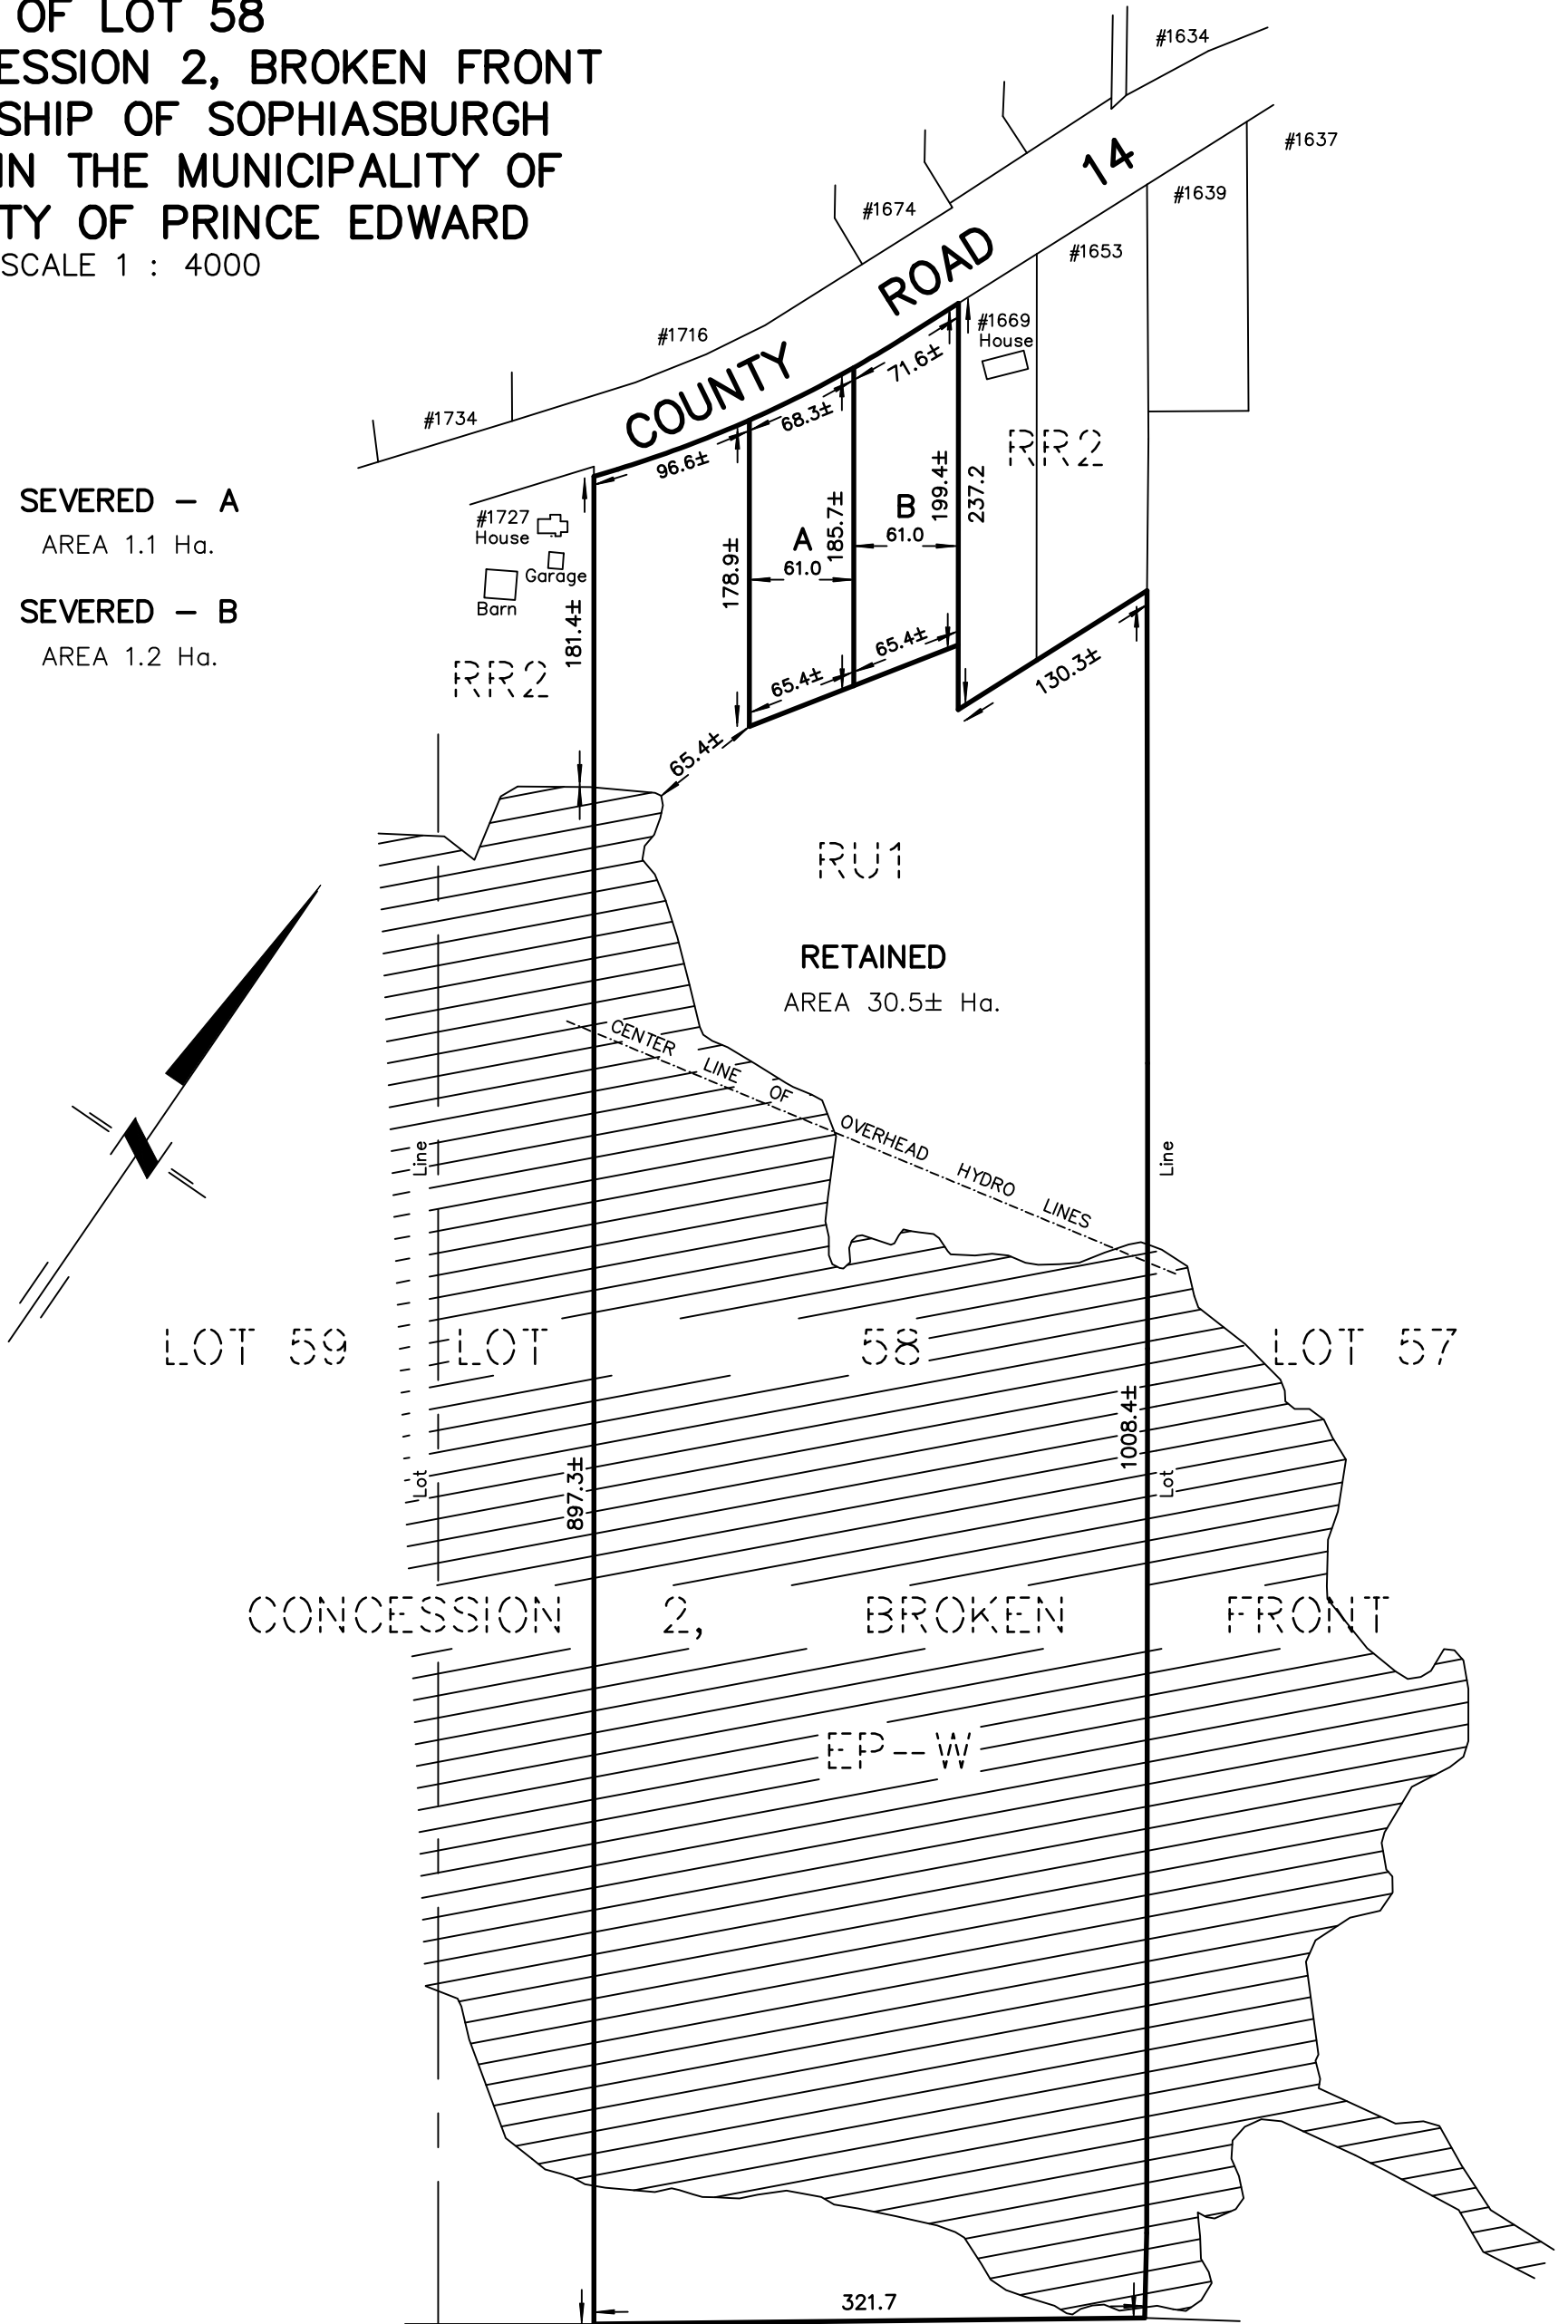

LOT 59

LOT 58

LOT 57

CONCESSION 2, BROKEN FRONT

EP-W

ROAD ALLOWANCE BETWEEN CONCESSIONS 1 AND 2

**NOTES :**

- EP-W - ENVIRONMENTALLY PROTECTED WETLAND
- RU1 - RURAL ZONE1
- RR2 - RURAL RESIDENTIAL ZONE2

**METRIC :**

DISTANCES SHOWN ON THIS PLAN ARE IN METRES  
 AND CAN BE CONVERTED TO FEET BY DIVIDING BY 0.3048.

218 CHURCH STREET BELLEVILLE, ONTARIO	<h2>WATSON</h2> <b>LAND SURVEYORS Ltd.</b>	K8N - 3C3 (613) 962 - 9521
MARCH 09, 2021		PROJECT No 12716-W-21