

COPYRIGHT © IVAN B. WALLACE O.L.S. LTD. 2021

SKETCH FOR PROPOSED SEVERANCE FOR 835 COUNTY ROAD 8, PRINCE EDWARD

SCALE 1 : 2000 METRES



IVAN B. WALLACE O.L.S. LTD.

NOTES


Boundary information shown hereon has been compiled from existing survey records and is not an actual survey.

CAUTION

This is not a plan of survey and shall not be used except for the purpose indicated in the title block.

DISTANCE NOTES -- METRIC

Distances shown hereon are in metres and can be converted to feet by dividing by 0.3048.

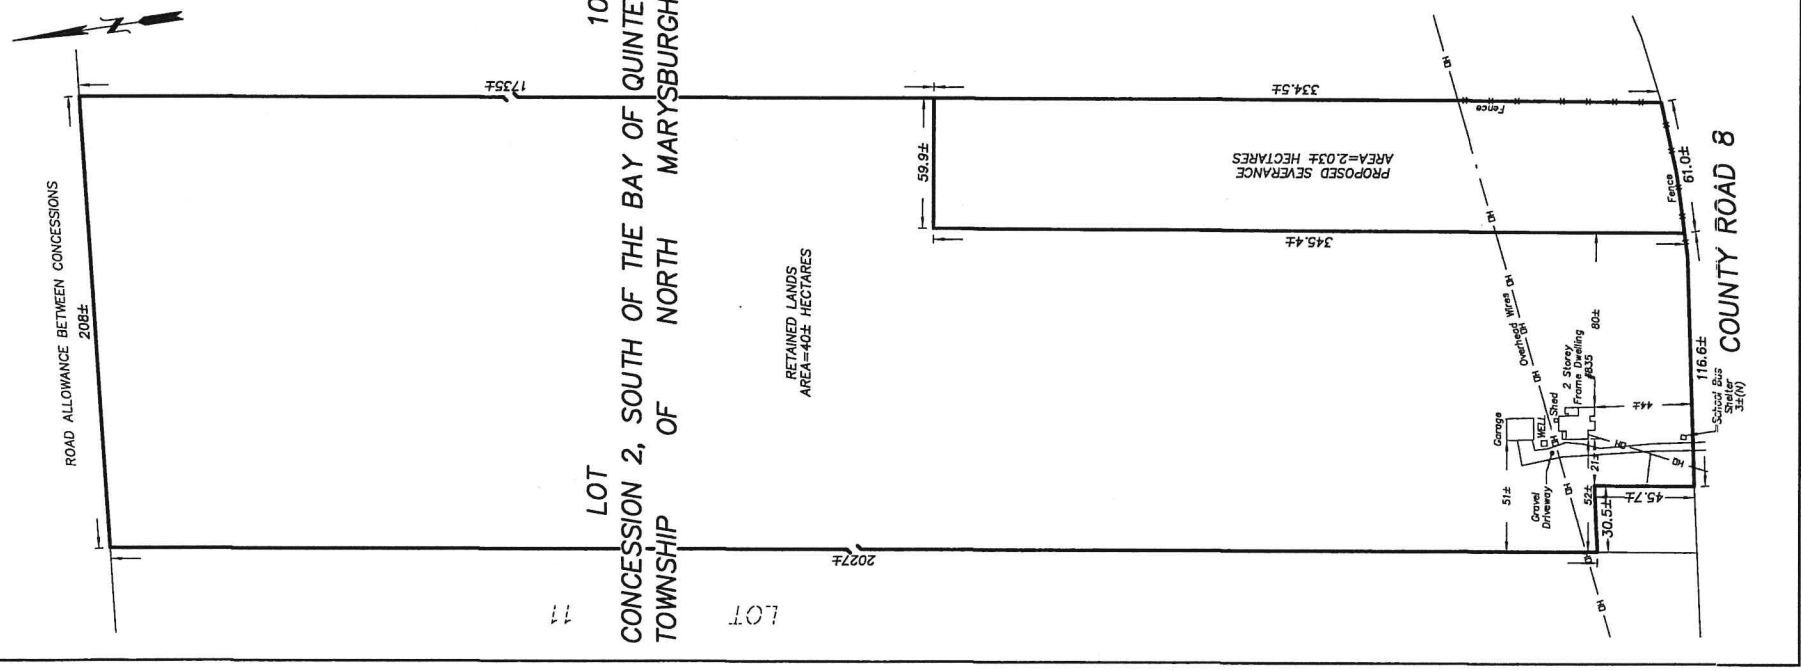

IBWSURVEYORS.COM | 1.800.667.0696

PARTY CHIEF: BK | DRAWN BY: DED | CHECKED BY: \* | PLOT DATE: JUNE 2, 2021

FILE NAME: A-025695-SKETCH\_V2