


COPYRIGHT © IVAN B. WALLACE O.L.S. LTD. 2021
 ZONING SKETCH SHOWING
 230 COUNTY ROAD 7
 TOWNSHIP OF
 NORTH MARYSBURGH

SCALE 1 : 300 METRES
 0 1 2 3 4 5 10 20
 IVAN B. WALLACE O.L.S. LTD.

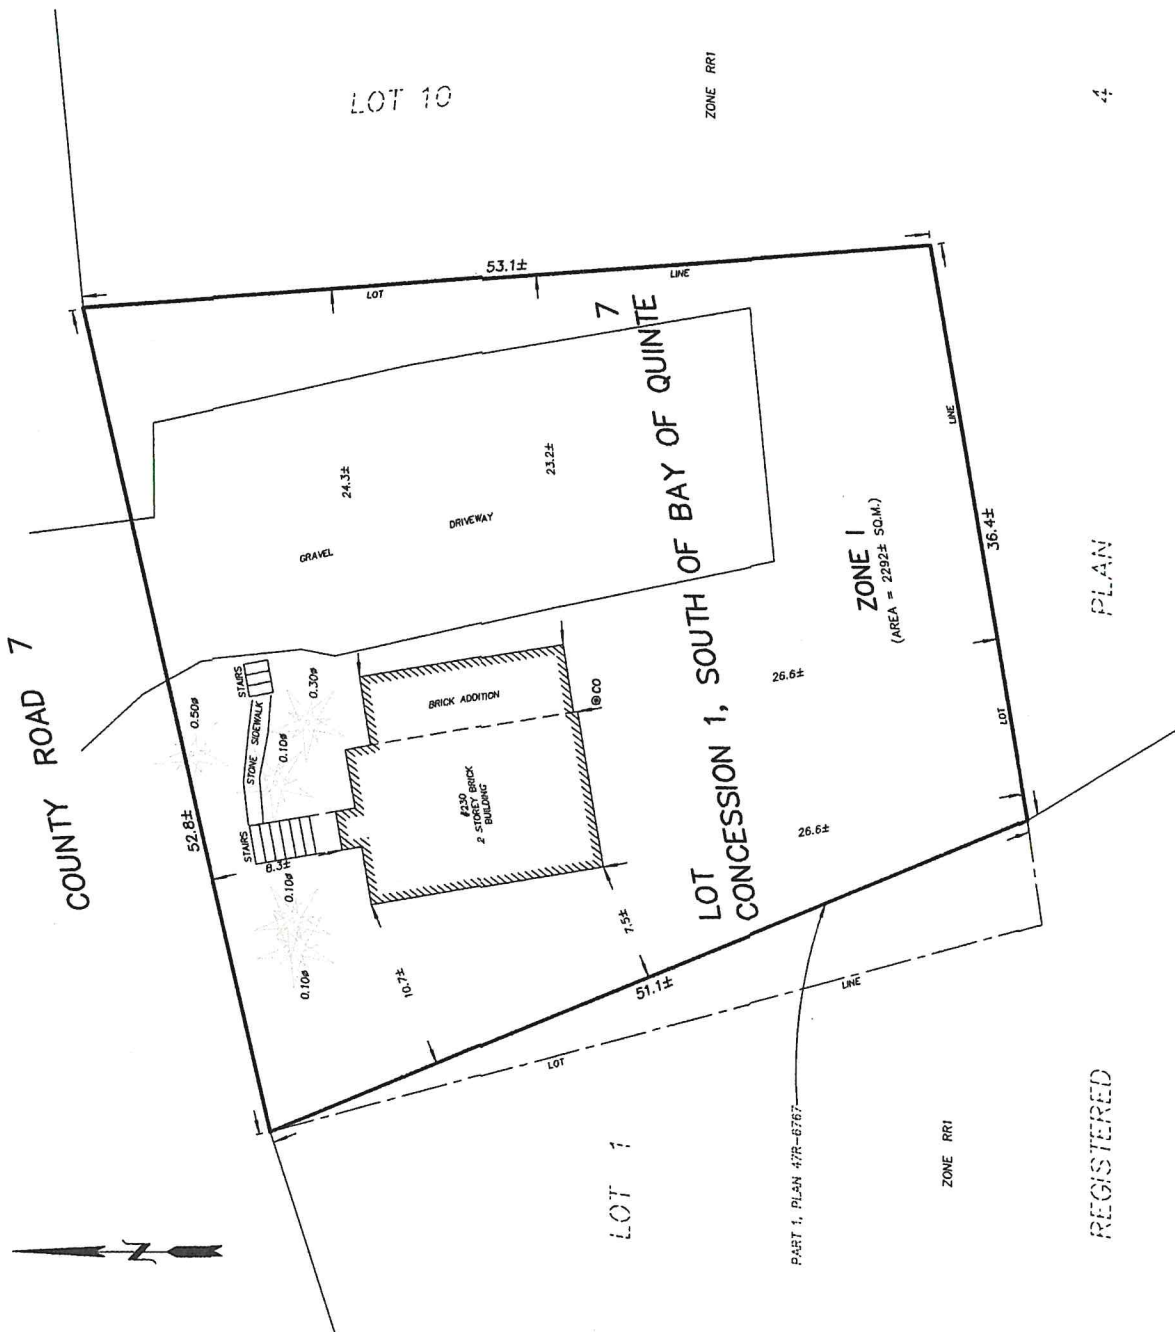

LEGEND

- I DENOTES INSTITUTIONAL
- RR1 DENOTES RURAL RESIDENTIAL 1
- ⊙ CO DENOTES CLEAN-OUT
- ⊙ 100 DENOTES CONIFEROUS TREE W/TRUNK DIAMETER

NOTES

BOUNDARY INFORMATION SHOWN HEREON HAS BEEN COMPILED FROM EXISTING SURVEY RECORDS AND IS NOT AN ACTUAL SURVEY.

DISTANCE NOTES - METRIC

DISTANCES SHOWN HEREON ARE IN METRES AND CAN BE CONVERTED TO FEET BY DIVIDING BY 0.3048.

CAUTION

THIS IS NOT A PLAN OF SURVEY AND SHALL NOT BE USED EXCEPT FOR THE PURPOSE INDICATED IN THE TITLE BLOCK.



IBWSURVEYORS.COM | 1.800.667.0696

PARTY CHIEF: DS | DRAWN BY: CJ | CHECKED BY: KB | PLOT DATE: FEB. 18, 2021
 FILE NAME: A-025936-ZoningSketch

PLAN

REGISTERED