


SKETCH for SEVERANCE APPLICATION

METRIC SCALE 1 : 3500

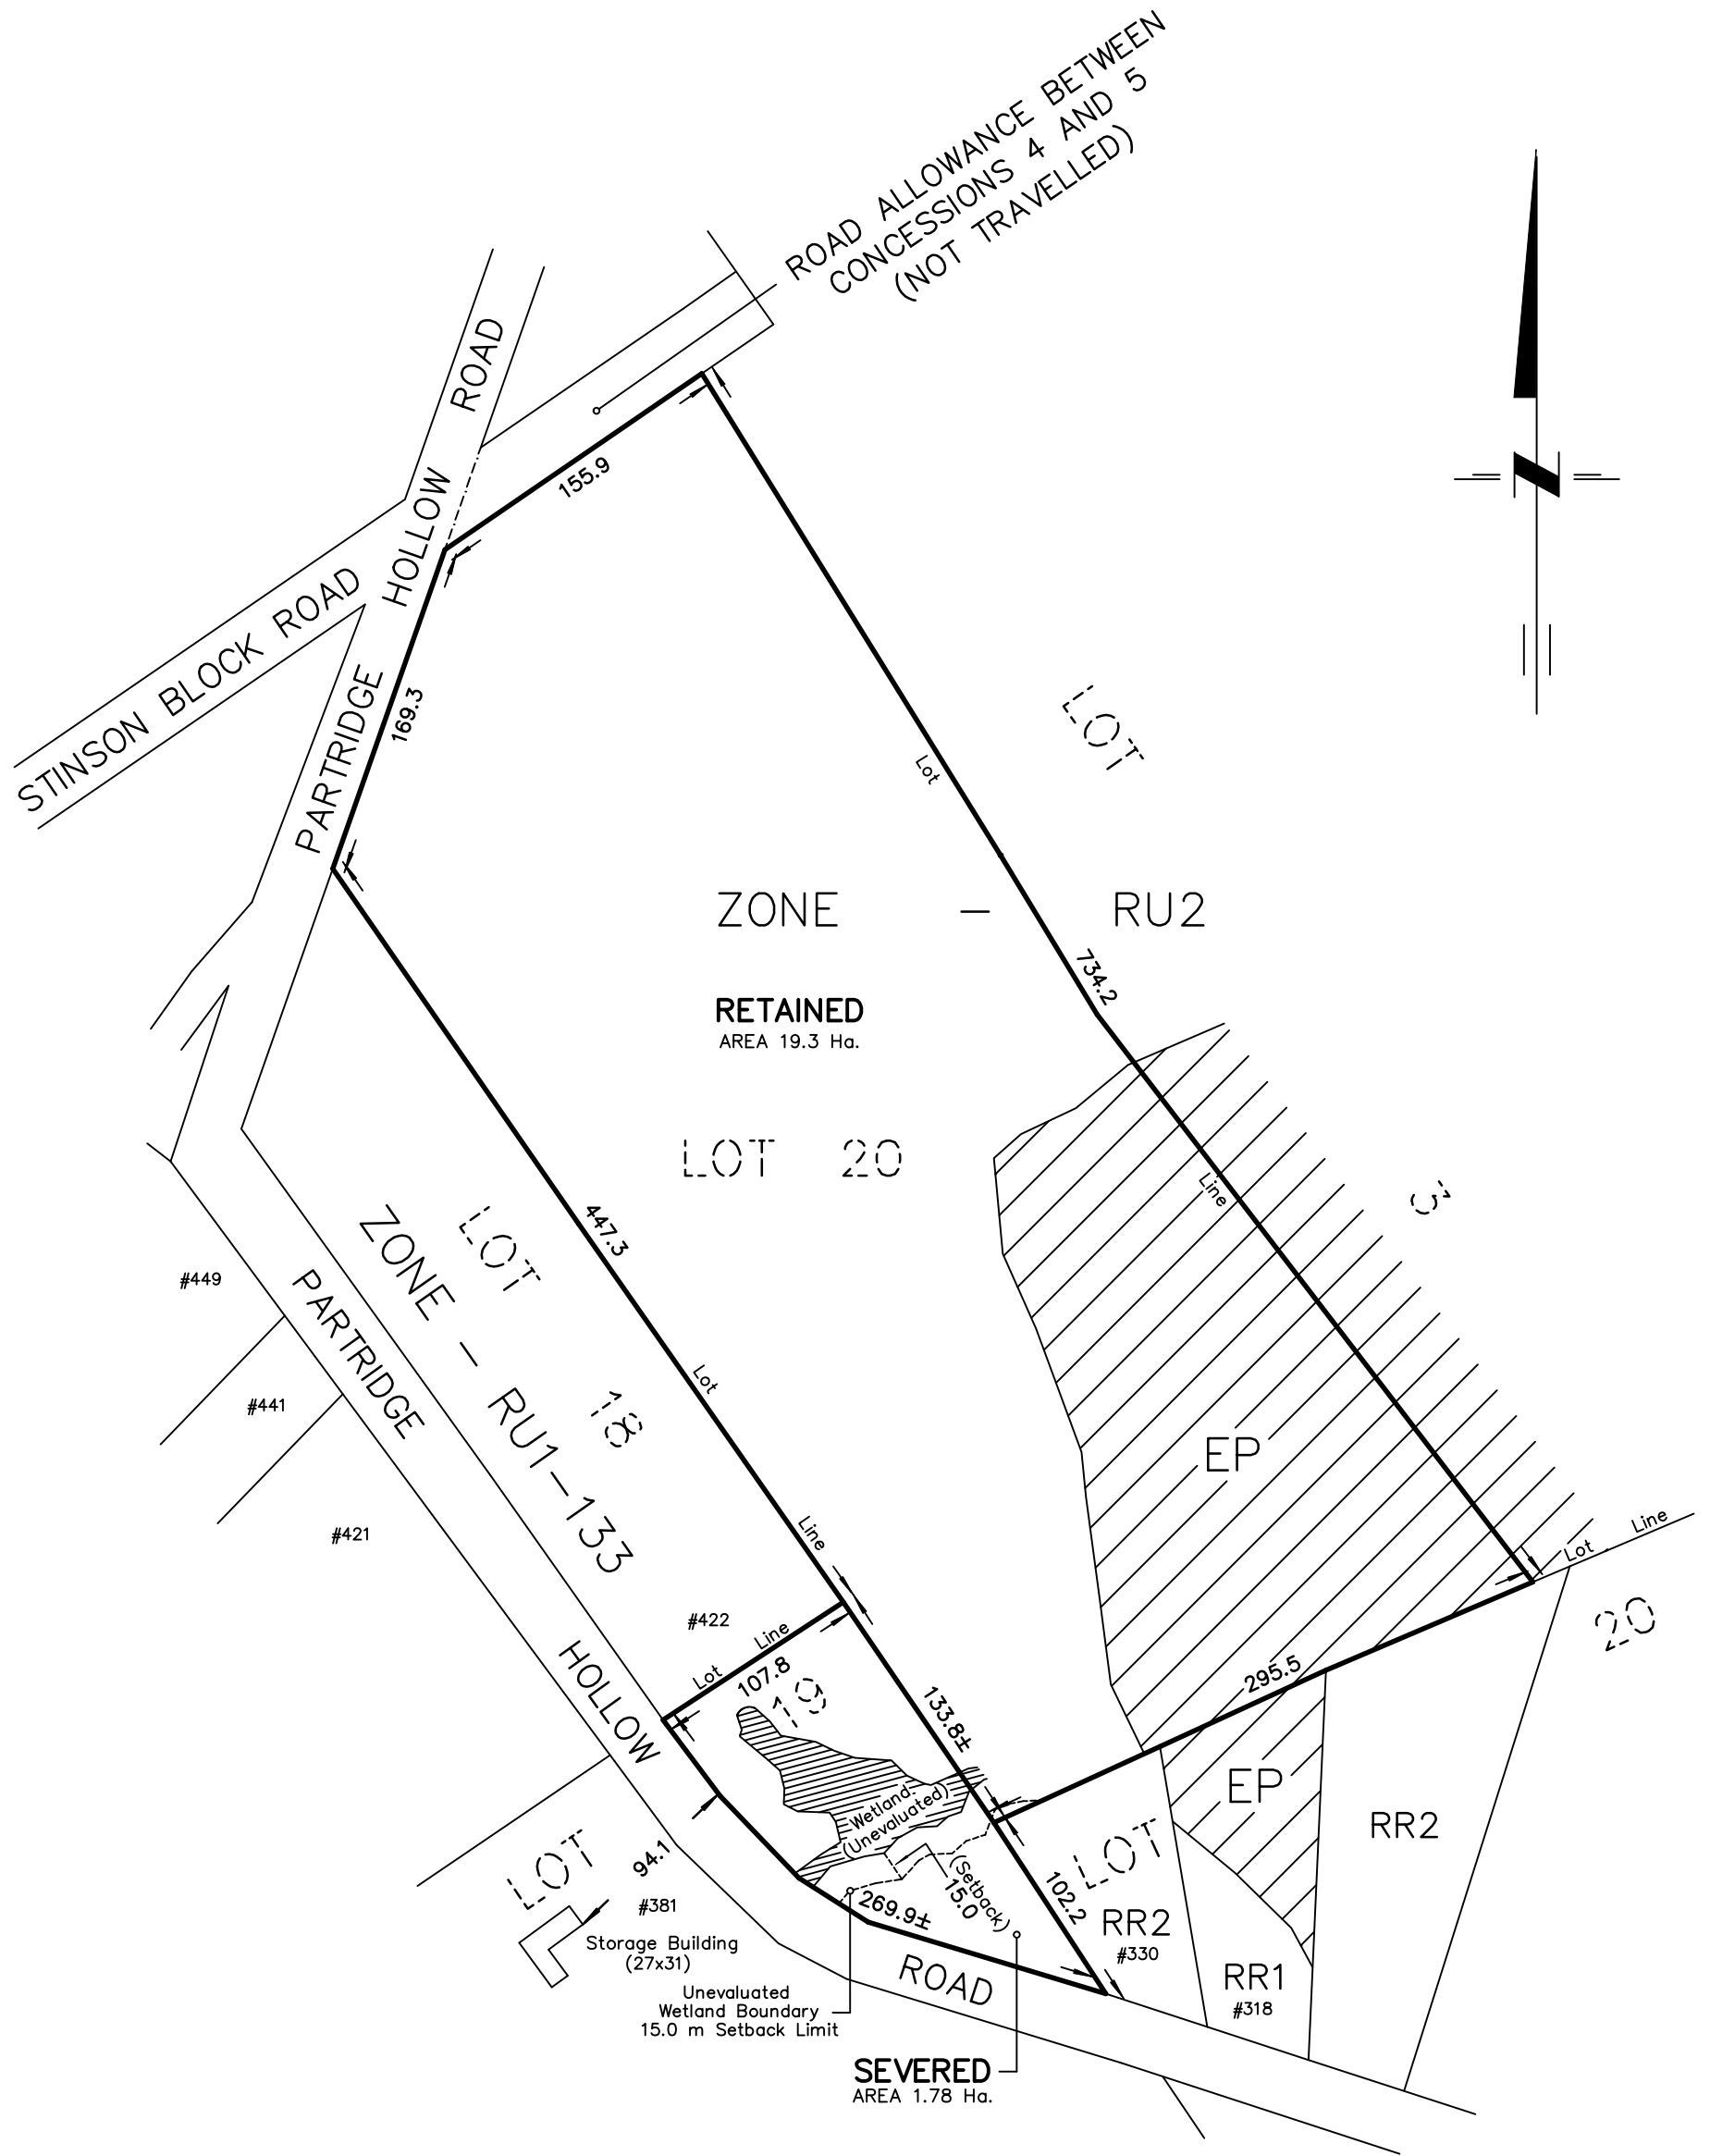

NOTES :

PART OF LOTS 19 AND 20
 PLAN 1
 TOWNSHIP OF HILLIER
 NOW IN THE MUNICIPALITY OF THE
 COUNTY OF PRINCE EDWARD

DIMENSIONS AND INFORMATION SHOWN ARE DERIVED FROM PLANS 41R-4001,
 47R-4540, 47R-5642, 47R-5957 AND 47R-7821.
 UNEVALUATED WETLAND BOUNDARY ESTABLISHED BY GREER GALLOWAY

DISTANCES SHOWN ON THIS PLAN ARE IN METRES
 AND CAN BE CONVERTED TO FEET BY DIVIDING BY 0.3048.

THIS SKETCH IS AN ORIGINAL IF EMBOSSED BY THE SURVEYOR'S SEAL.

AUGUST 25, 2021

CAUTION

THIS IS NOT A PLAN OF SURVEY AND SHALL NOT BE USED
 EXCEPT FOR THE PURPOSE INDICATED IN THE TITLE BLOCK

218 CHURCH STREET
 BELLEVILLE, ONTARIO

WATSON
 LAND SURVEYORS Ltd.

K8N - 3C3
 (613) 962 - 9521

© Copyright WATSON LAND SURVEYORS LTD. 2021

PROJECT N^o 13248-C-21