
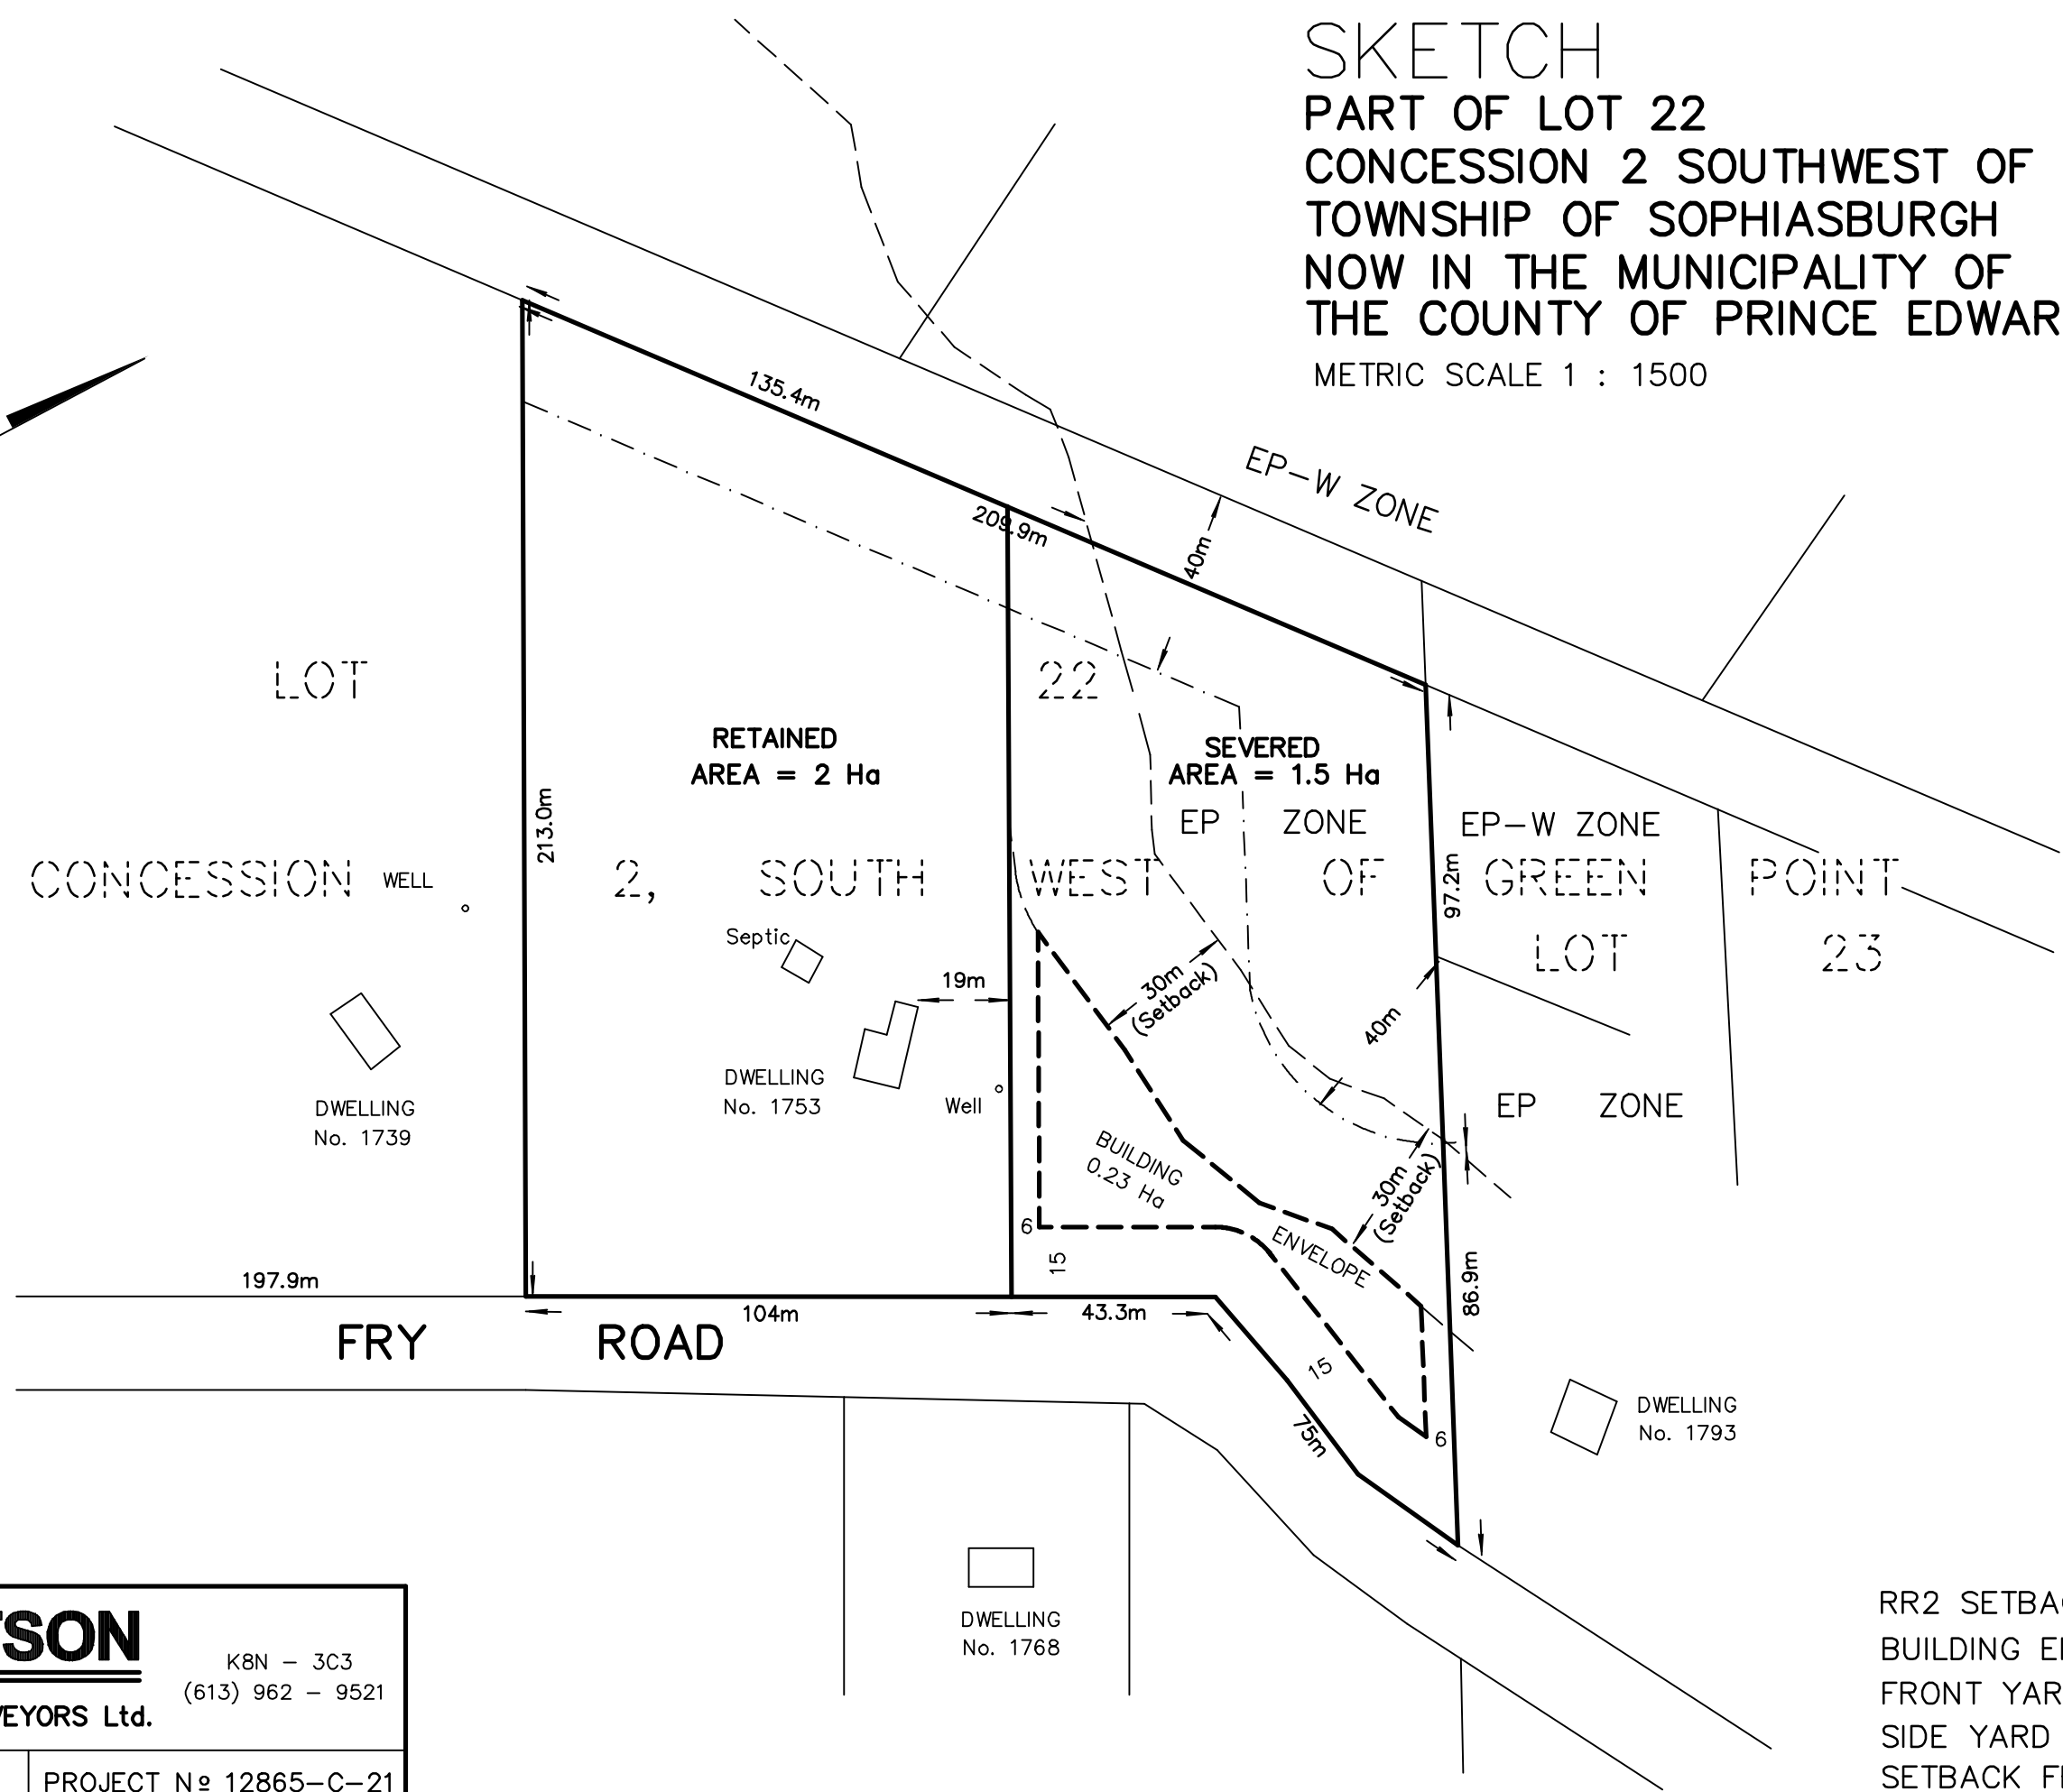


SKETCH
 PART OF LOT 22
 CONCESSION 2 SOUTHWEST OF GREEN POINT
 TOWNSHIP OF SOPHIASBURGH
 NOW IN THE MUNICIPALITY OF
 THE COUNTY OF PRINCE EDWARD
 METRIC SCALE 1 : 1500

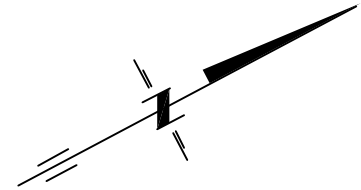

WATSON
 LAND SURVEYORS Ltd.
 218 CHURCH STREET
 BELLEVILLE, ONTARIO
 K8N - 3C3
 (613) 962 - 9521
 APRIL 21, 2021
 PROJECT No 12865-C-21

DWELLING
 No. 1768

RR2 SETBACKS USED FOR
 BUILDING ENVELOPE
 FRONT YARD SETBACK 15m
 SIDE YARD SETBACK 6m
 SETBACK FROM EP ZONE 30m