


# SKETCH—MINOR VARIANCE APPLICATION

METRIC SCALE 1 : 1000

BAY OF QUINTE

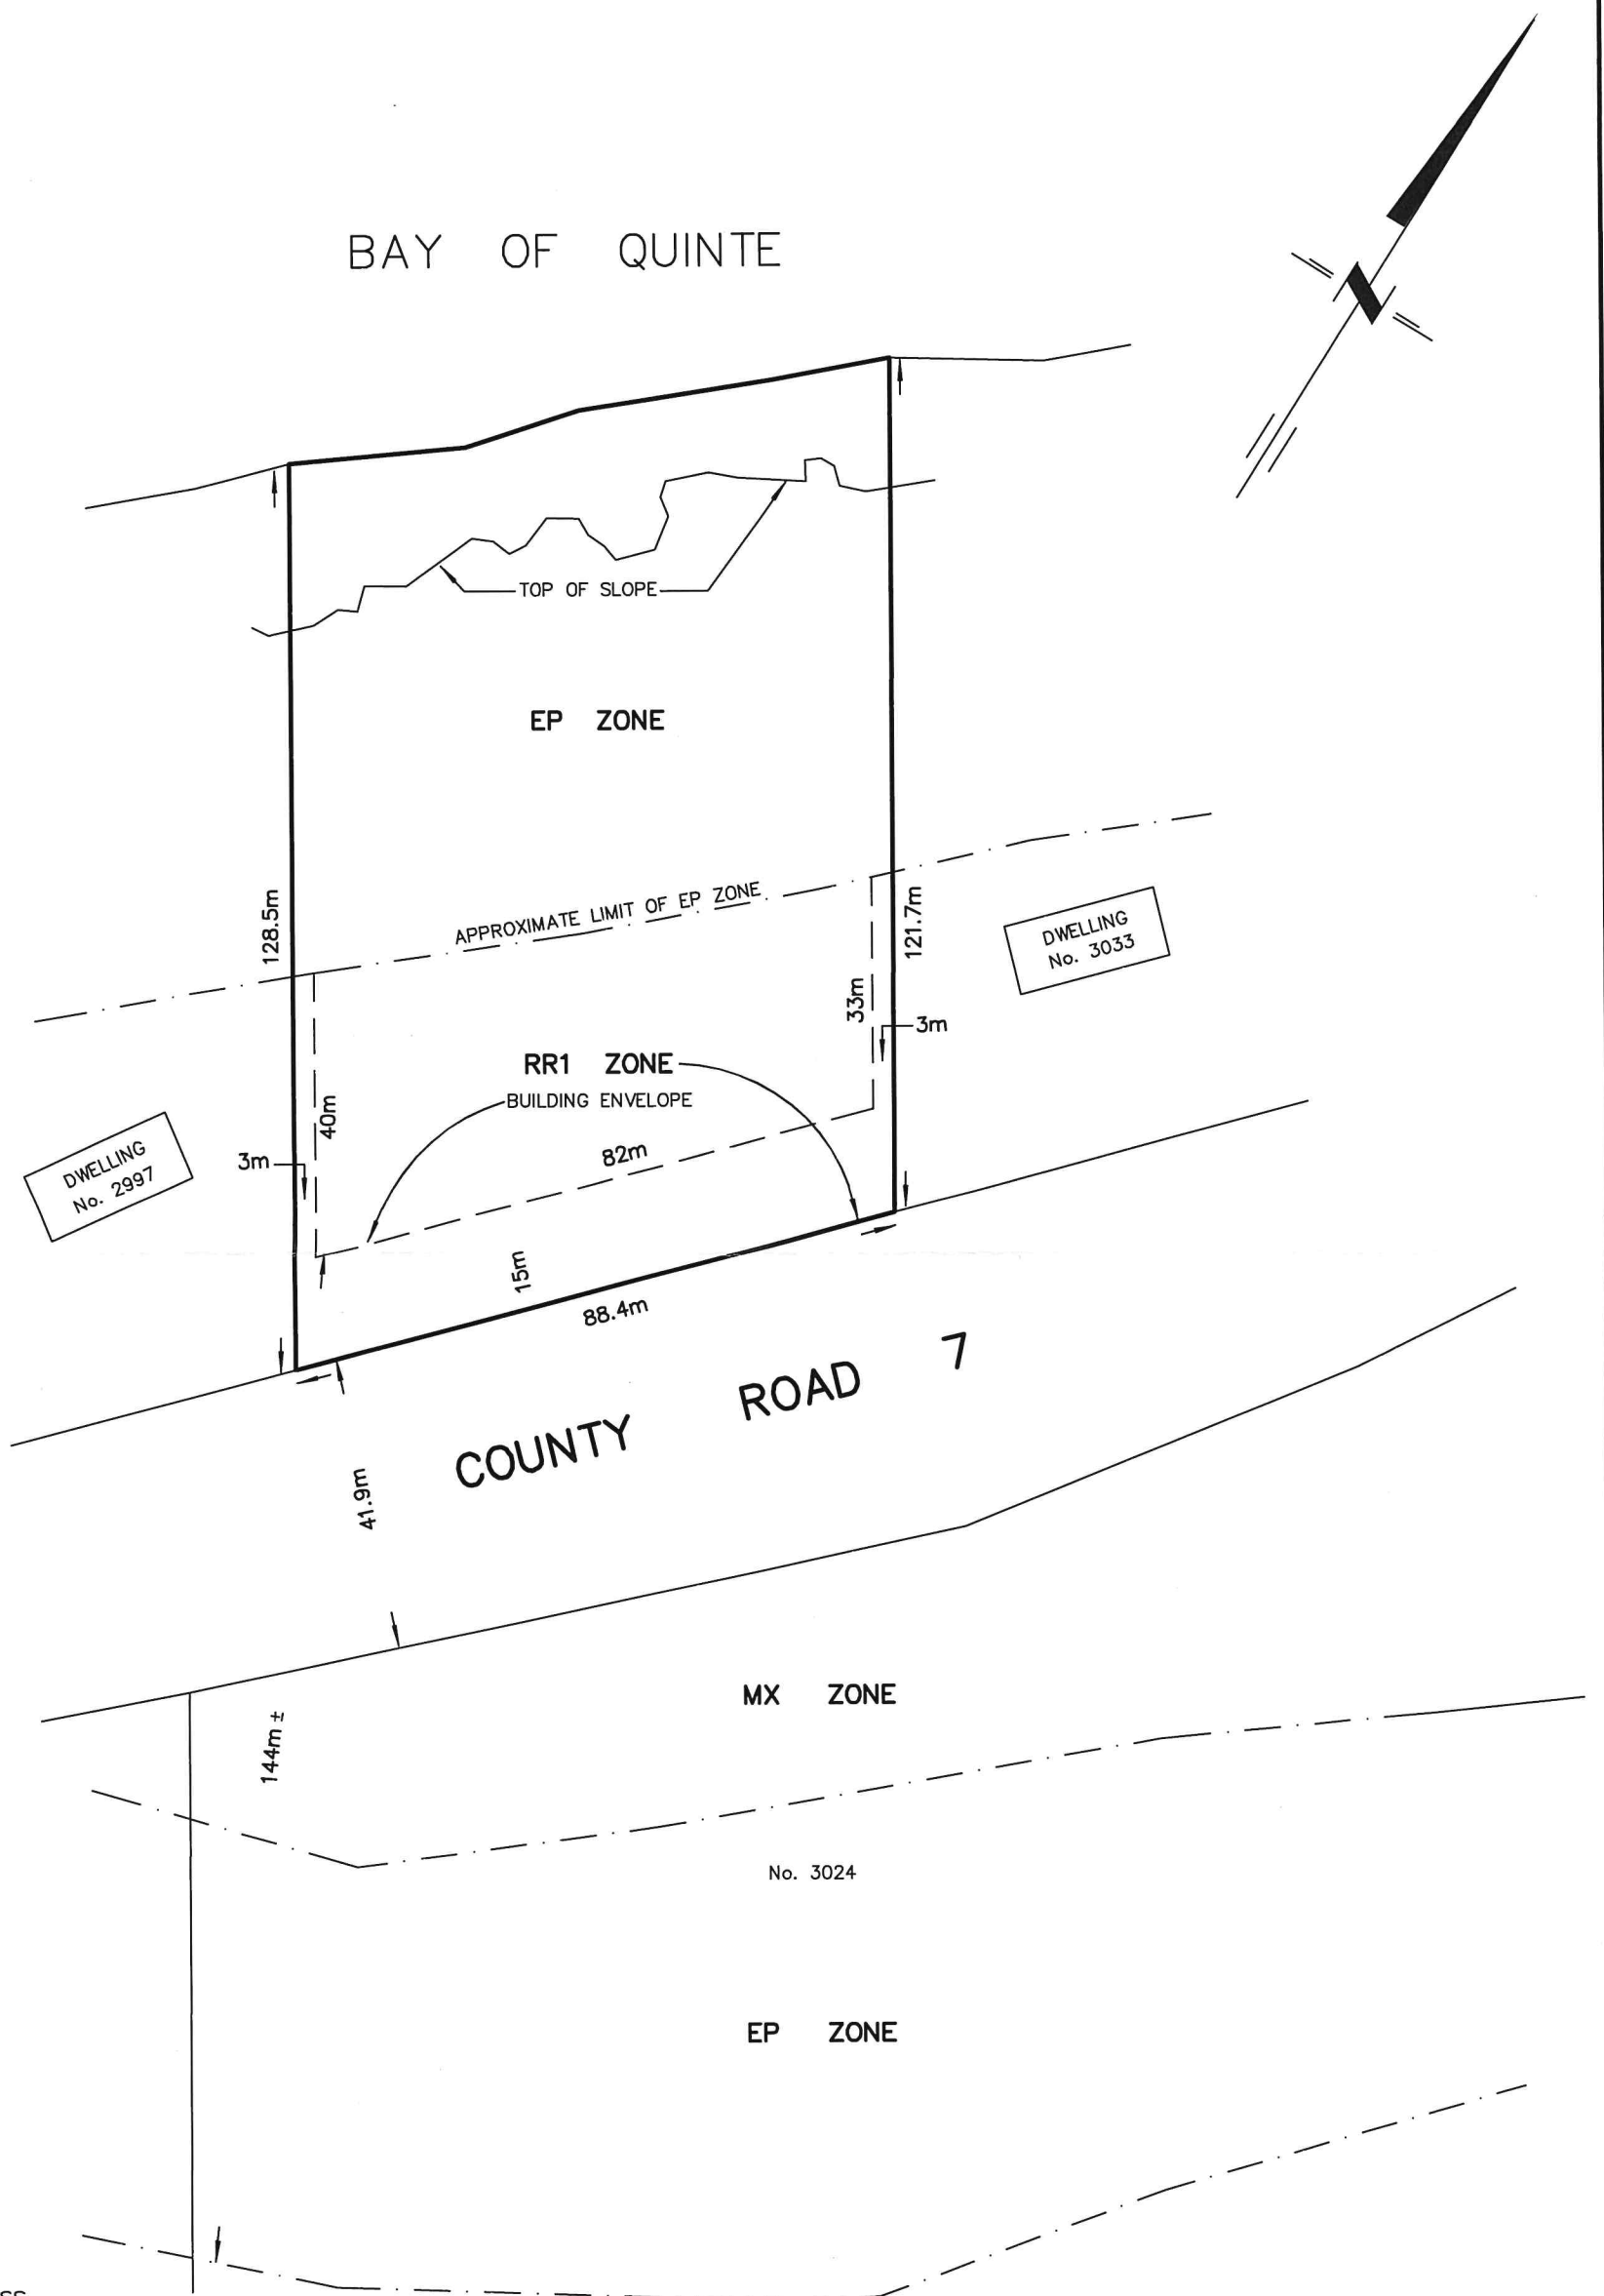

## NOTES :

MUNICIPAL ADDRESS

PART OF LOT 41  
 CONCESSION BAYSIDE  
 TOWNSHIP OF NORTH MARYSBURGH  
 NOW IN THE MUNICIPALITY OF  
 THE COUNTY OF PRINCE EDWARD

DIMENSIONS AND INFORMATION SHOWN ARE DERIVED FROM PLAN 47r-5784  
 AND FIELD WORK. SETBACKS SHOWN ARE FROM PEC ZONING BYLAW RR1.

DISTANCES SHOWN ON THIS PLAN ARE IN METRES  
 AND CAN BE CONVERTED TO FEET BY DIVIDING BY 0.3048.

THIS SKETCH IS AN ORIGINAL IF EMBOSSED BY THE SURVEYOR'S SEAL.

MX ZONE

No. 3024

EP ZONE

MX ZONE

October 25, 2021

218 CHURCH STREET  
 BELLEVILLE, ONTARIO

**WATSON**  
 LAND SURVEYORS Ltd.

K8N - 3C3  
 (613) 962 - 9521

© Copyright WATSON LAND SURVEYORS LTD. 2021

PROJECT No 13249-S-21