



COPYRIGHT © IVAN B. WALLACE O.L.S. LTD. 2021
 PROPOSED SEVERANCE OF
446 SMOKES POINT ROAD
CARRYING PLACE, ONTARIO

SCALE 1 : 2000 METRES

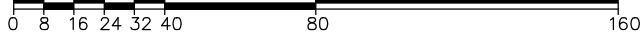

IVAN B. WALLACE O.L.S. LTD.

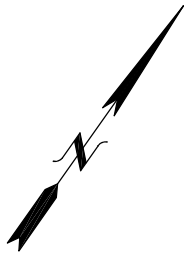


WELLERS BAY

LOT 1


CONCESSION SOUTH EAST OF CARRYING PLACE

TOWNSHIP OF AMELIASBURGH

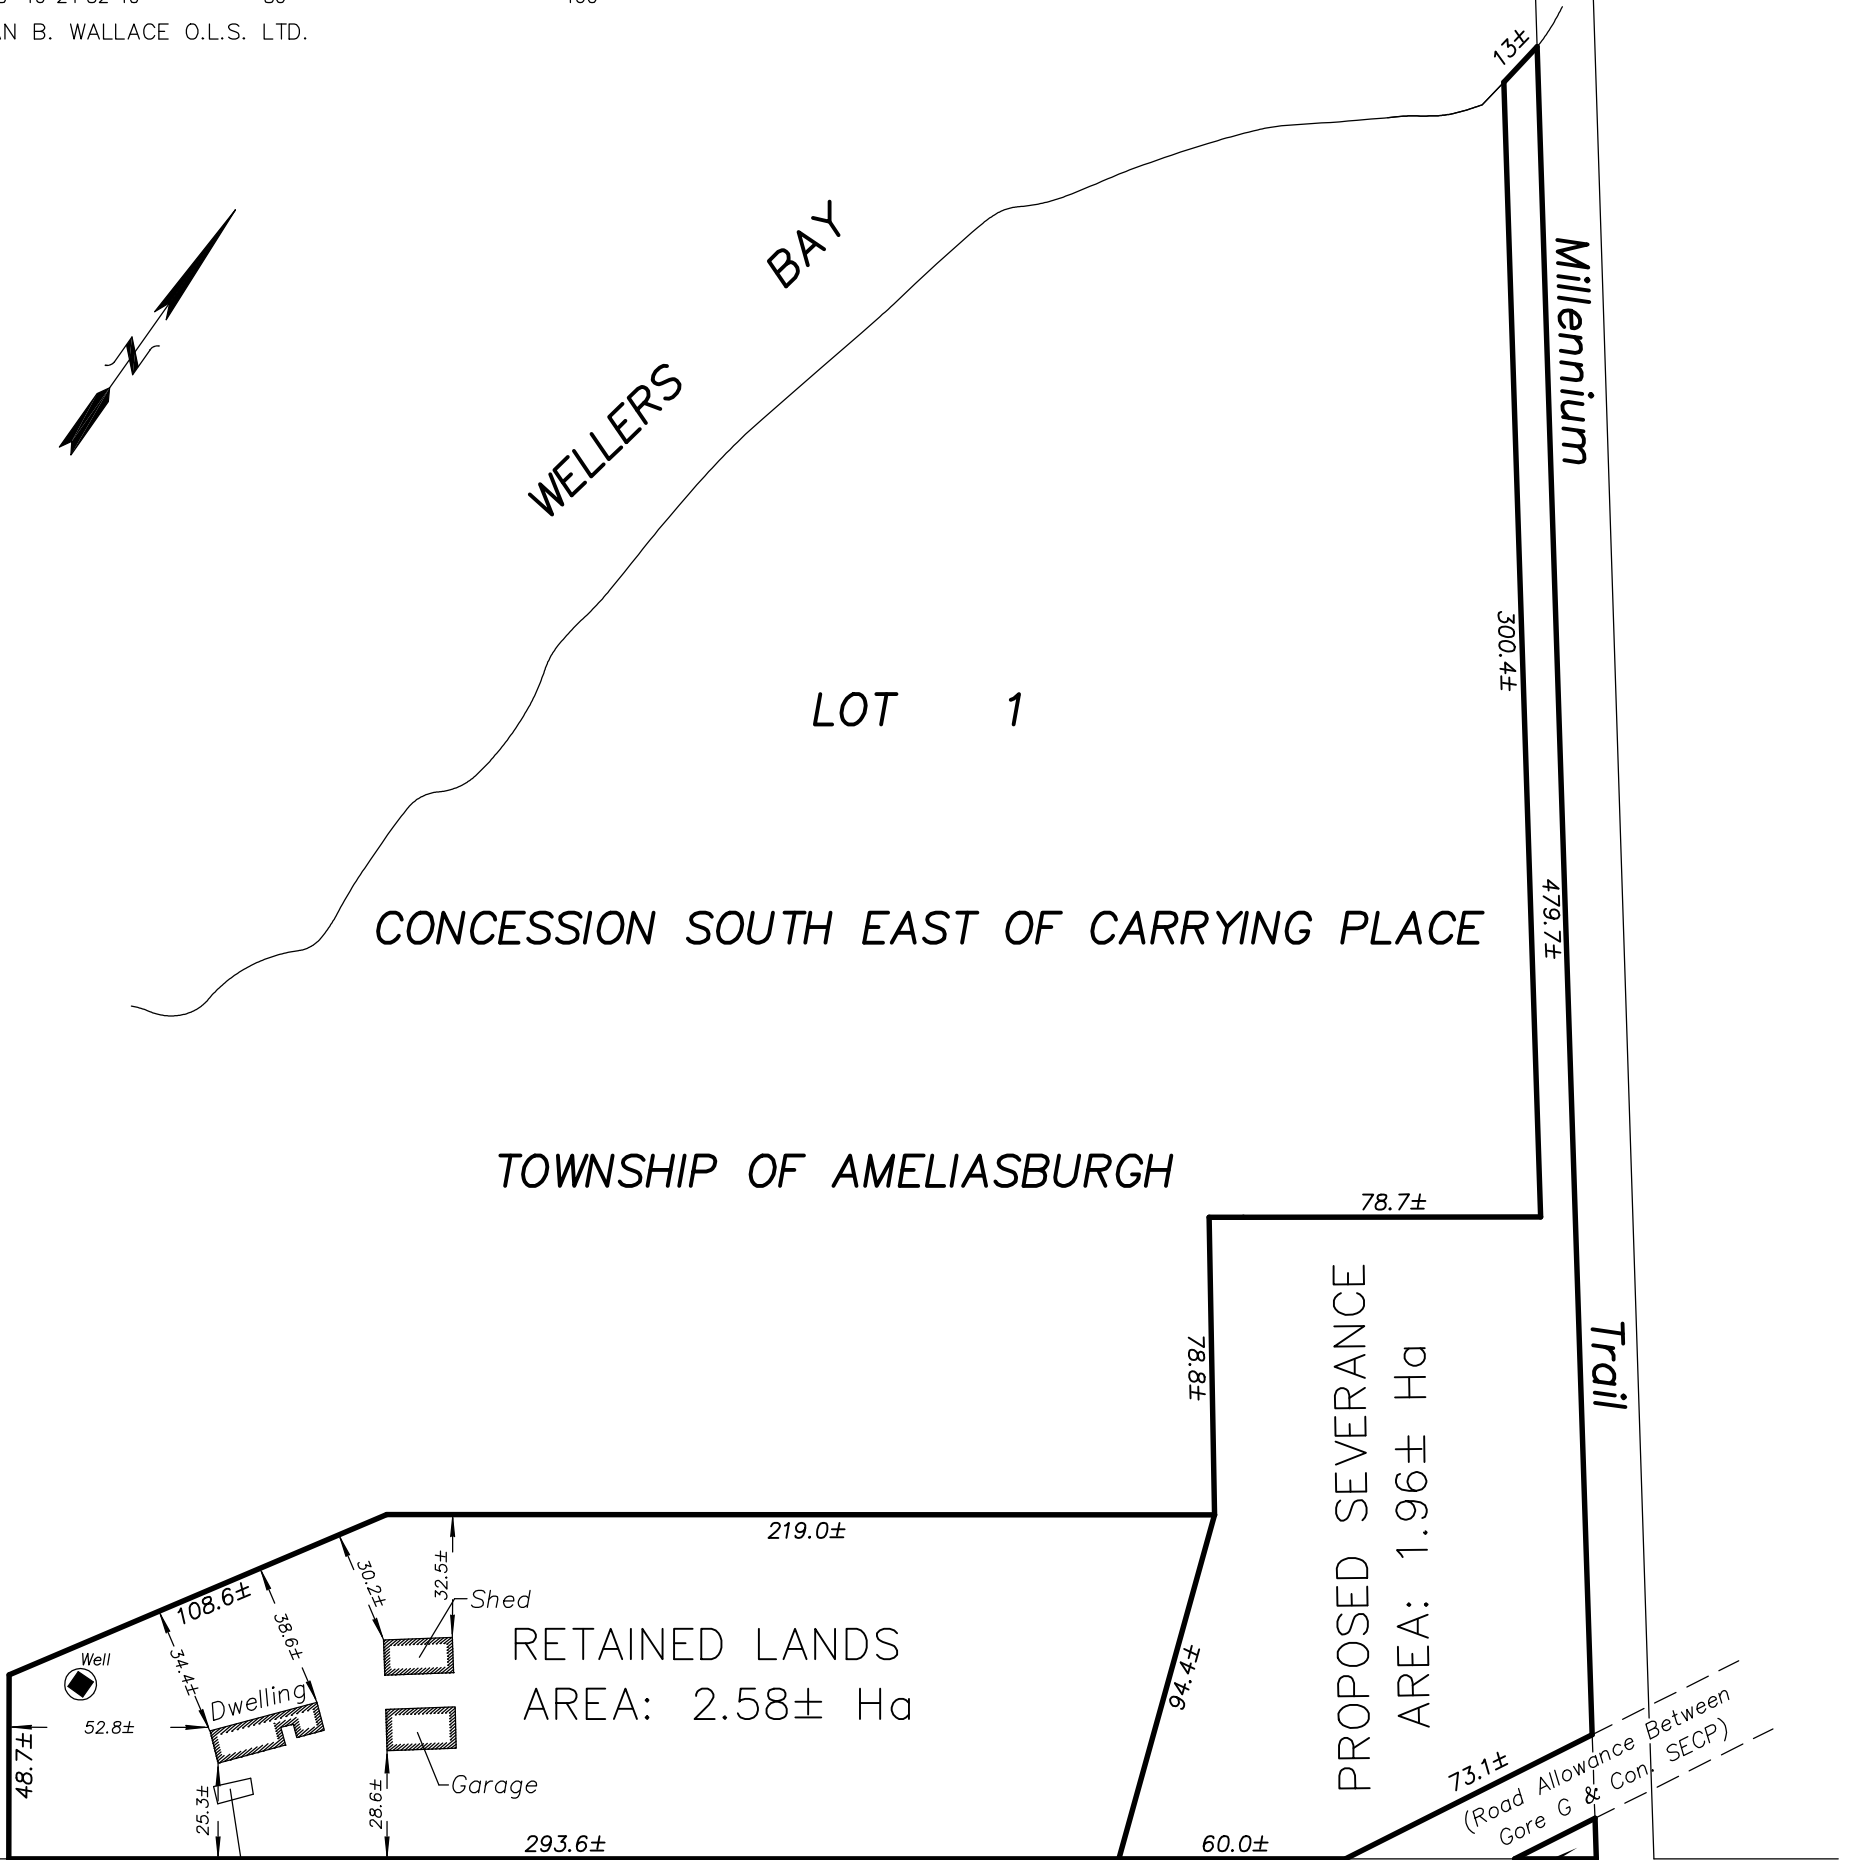

SMOKES POINT ROAD
 (Road Allowance Between Con. SECP & Con. 2)

OTHER LANDS OWNED BY APPLICANT

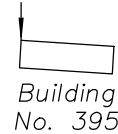


DISTANCE NOTES – METRIC

Distances and coordinates are in metres and can be converted to feet by dividing by 0.3048.

CAUTION

This is not a plan of survey and shall not be used except for the purpose indicated in the title block.

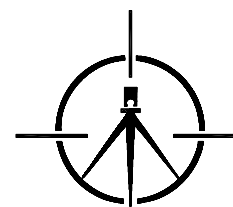

IBW
 SURVEYORS

IBWSURVEYORS.COM | 1.800.667.0696

PARTY CHIEF: N/A | DRAWN BY: DED | CHECKED BY: DED | PLOT DATE: JUNE 1, 2021
 FILE NAME: A-026344-SKETCH_v2