


ZONED: R1-64

LOT AREA: 519.86 m<sup>2</sup>

LOT COVERAGE: 238.74 m<sup>2</sup> = 45.9%

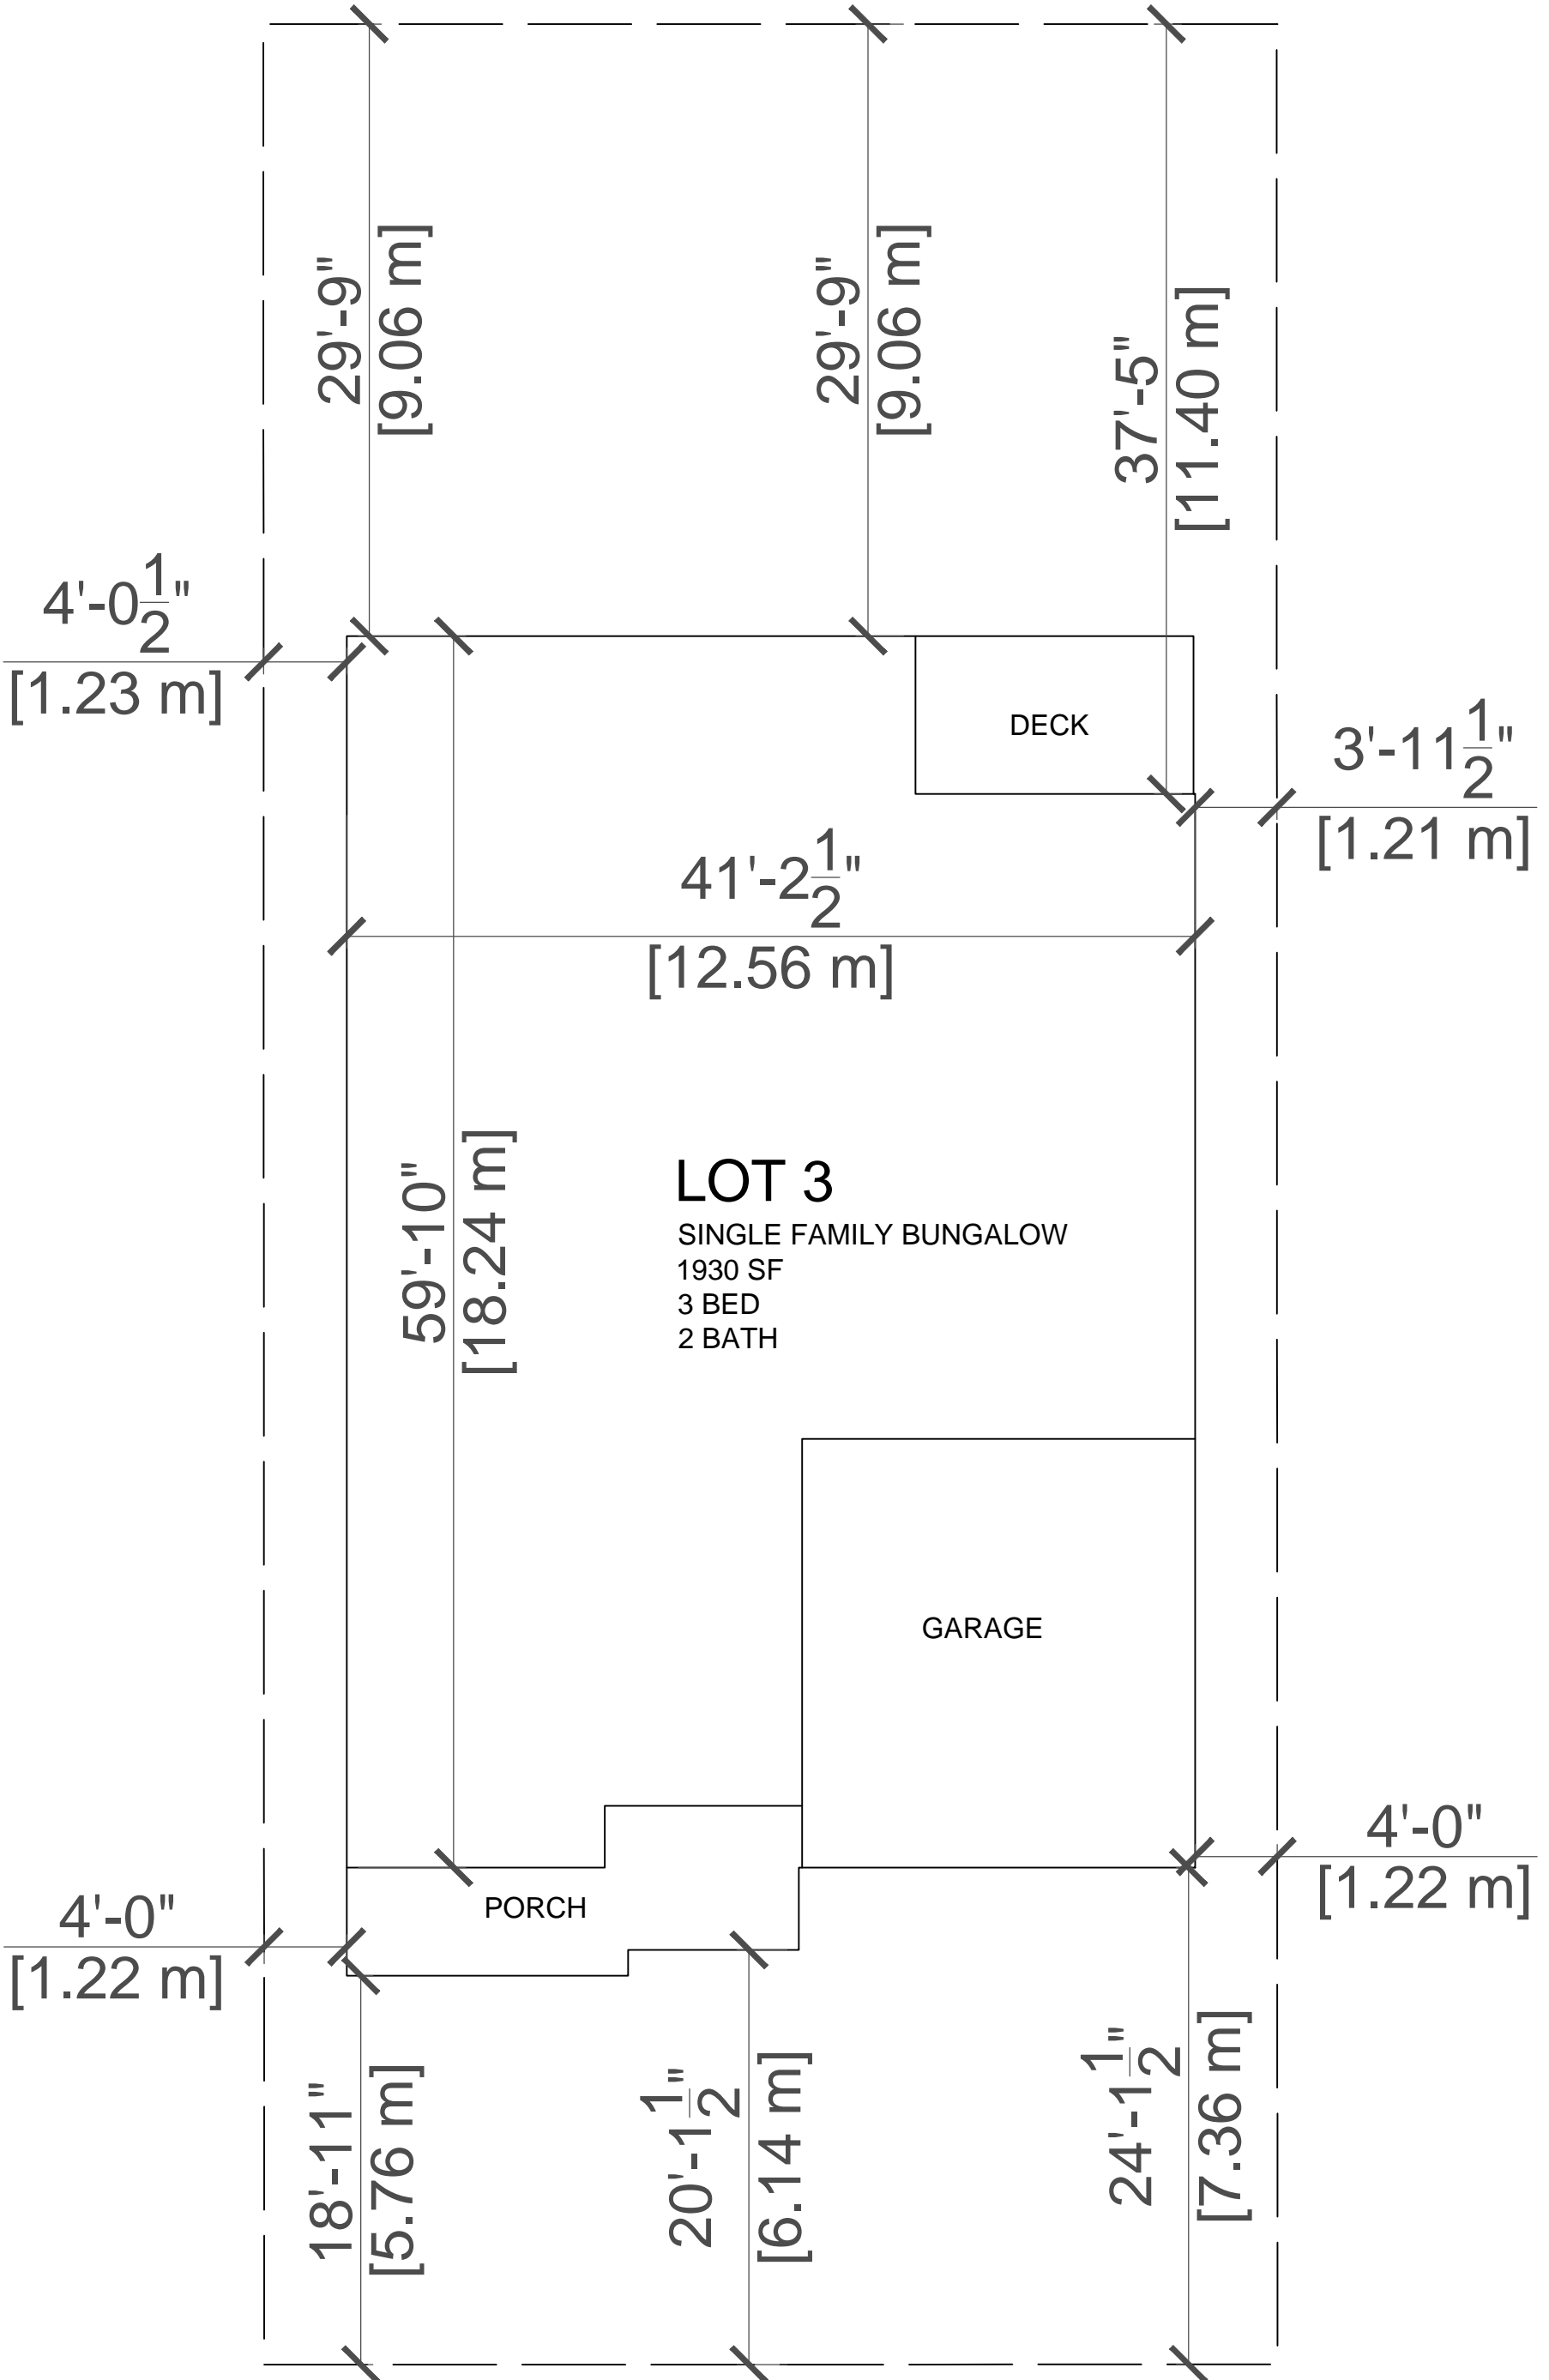


LOT 3 WEST MEADOWS SITE PLAN

ZONED: R1-64

LOT AREA: 519.69 m<sup>2</sup>

LOT COVERAGE: 238.74 m<sup>2</sup> = 45.9%

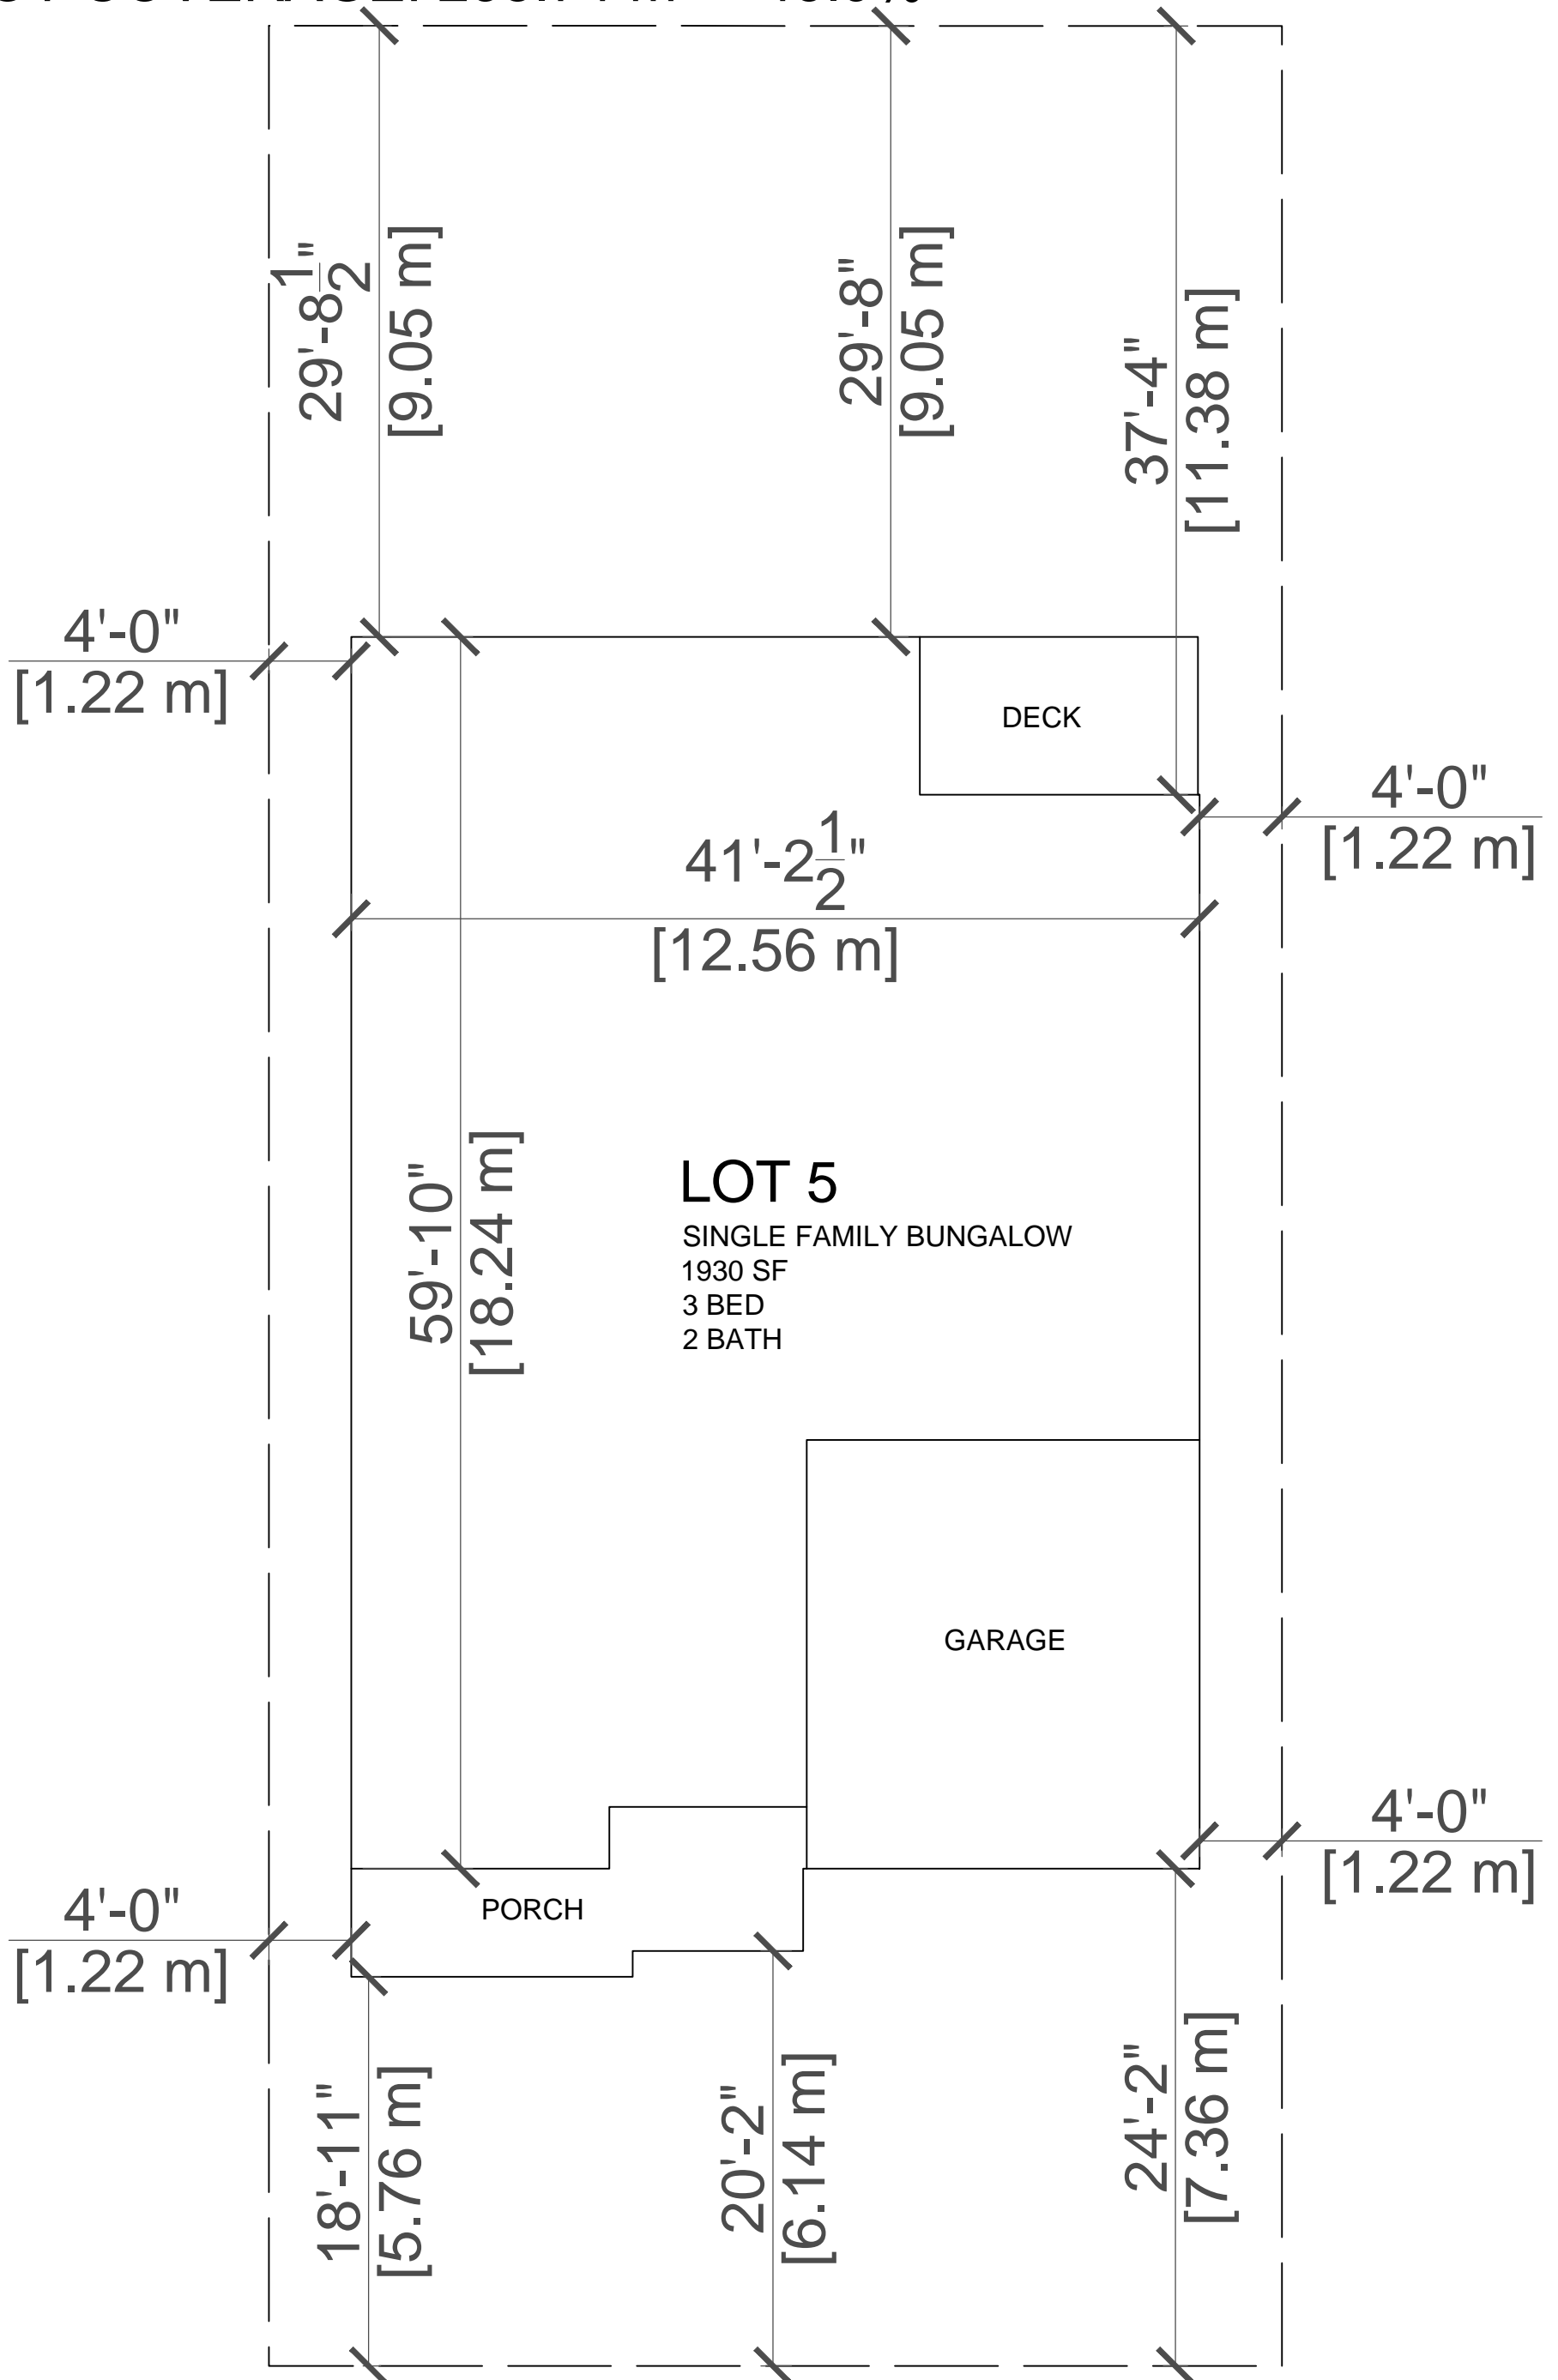


LOT 5 WEST MEADOWS SITE PLAN

ZONED: R1-64

LOT AREA: 529.35 m<sup>2</sup>

LOT COVERAGE: 239.16 m<sup>2</sup> = 45.2%

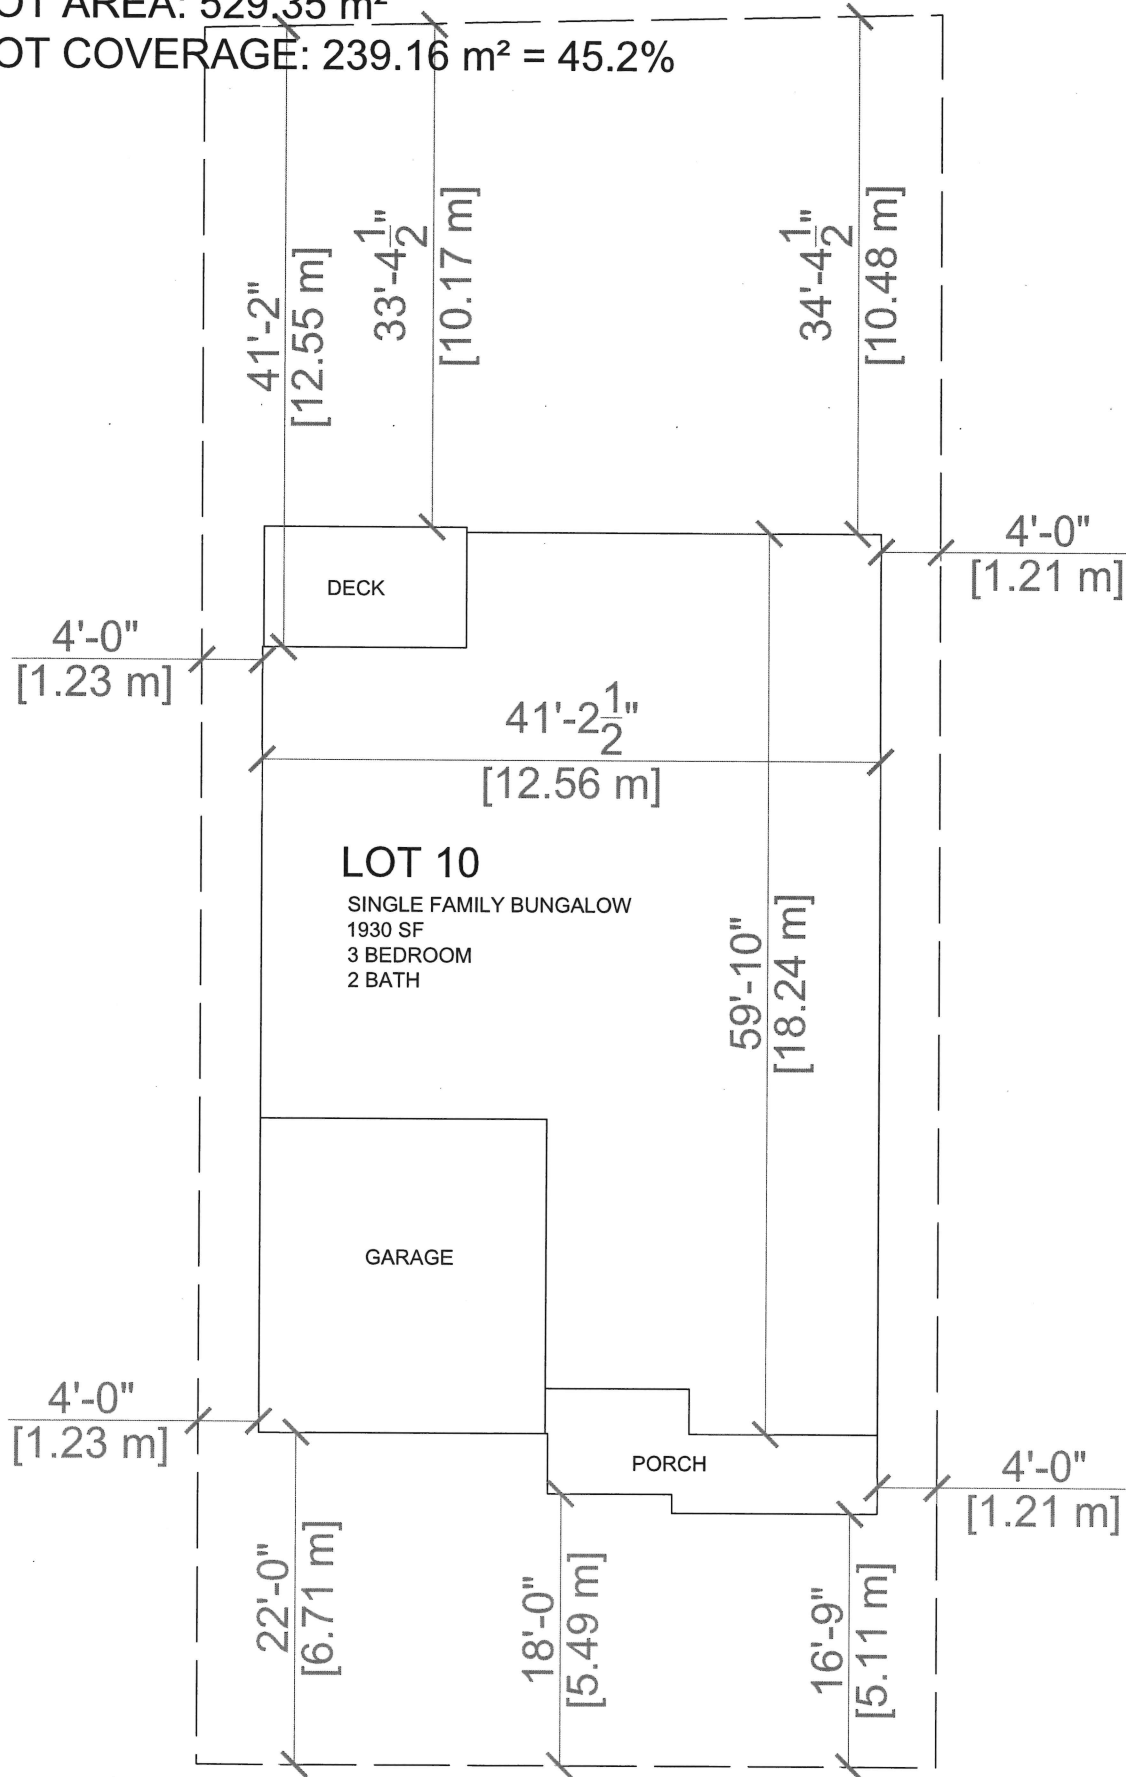


LOT 10 WEST MEADOWS SITE PLAN

ZONED: R1-64

LOT AREA: 568.06 m<sup>2</sup>

LOT COVERAGE: 247.57 m<sup>2</sup> = 43.6%

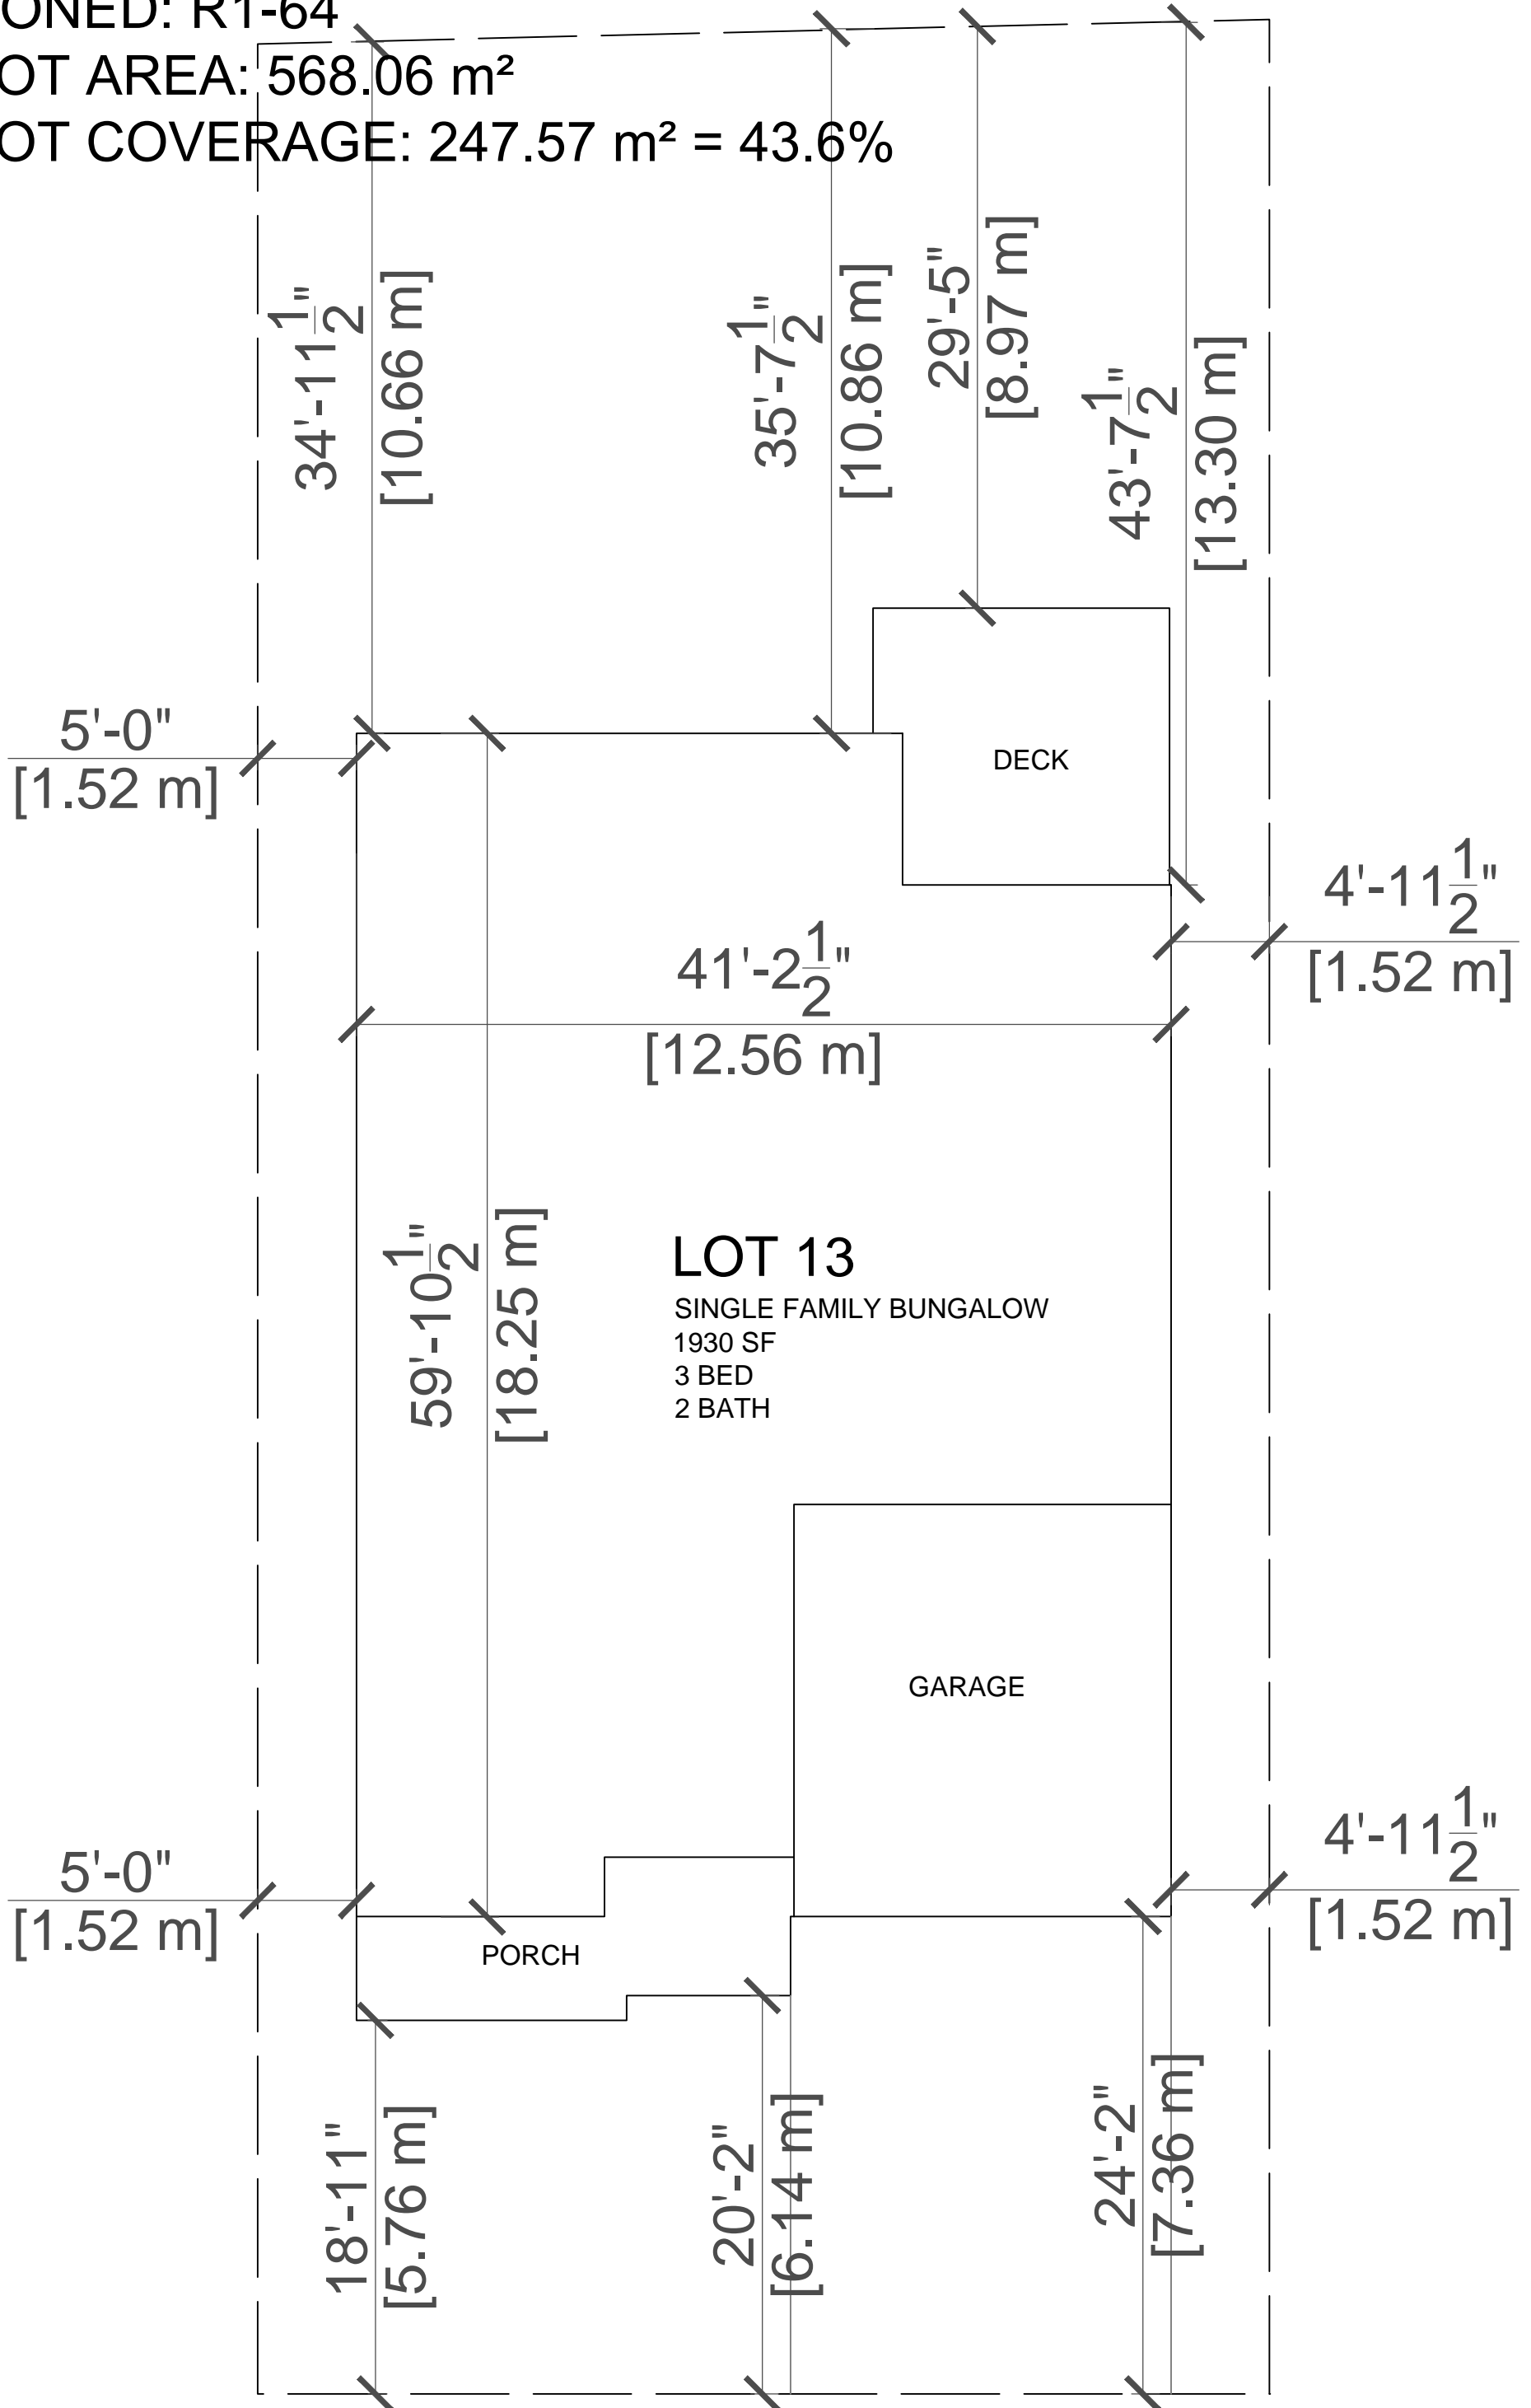

LOT 13 WEST MEADOWS SITE PLAN