



COPYRIGHT © IBW SURVEYORS LTD. 2022
 SKETCH FOR PROPOSED
 SEVERANCE FOR
1555 RIDGE ROAD

SCALE 1 : 1000 METRES

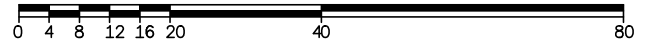

IVAN B. WALLACE O.L.S. LTD.

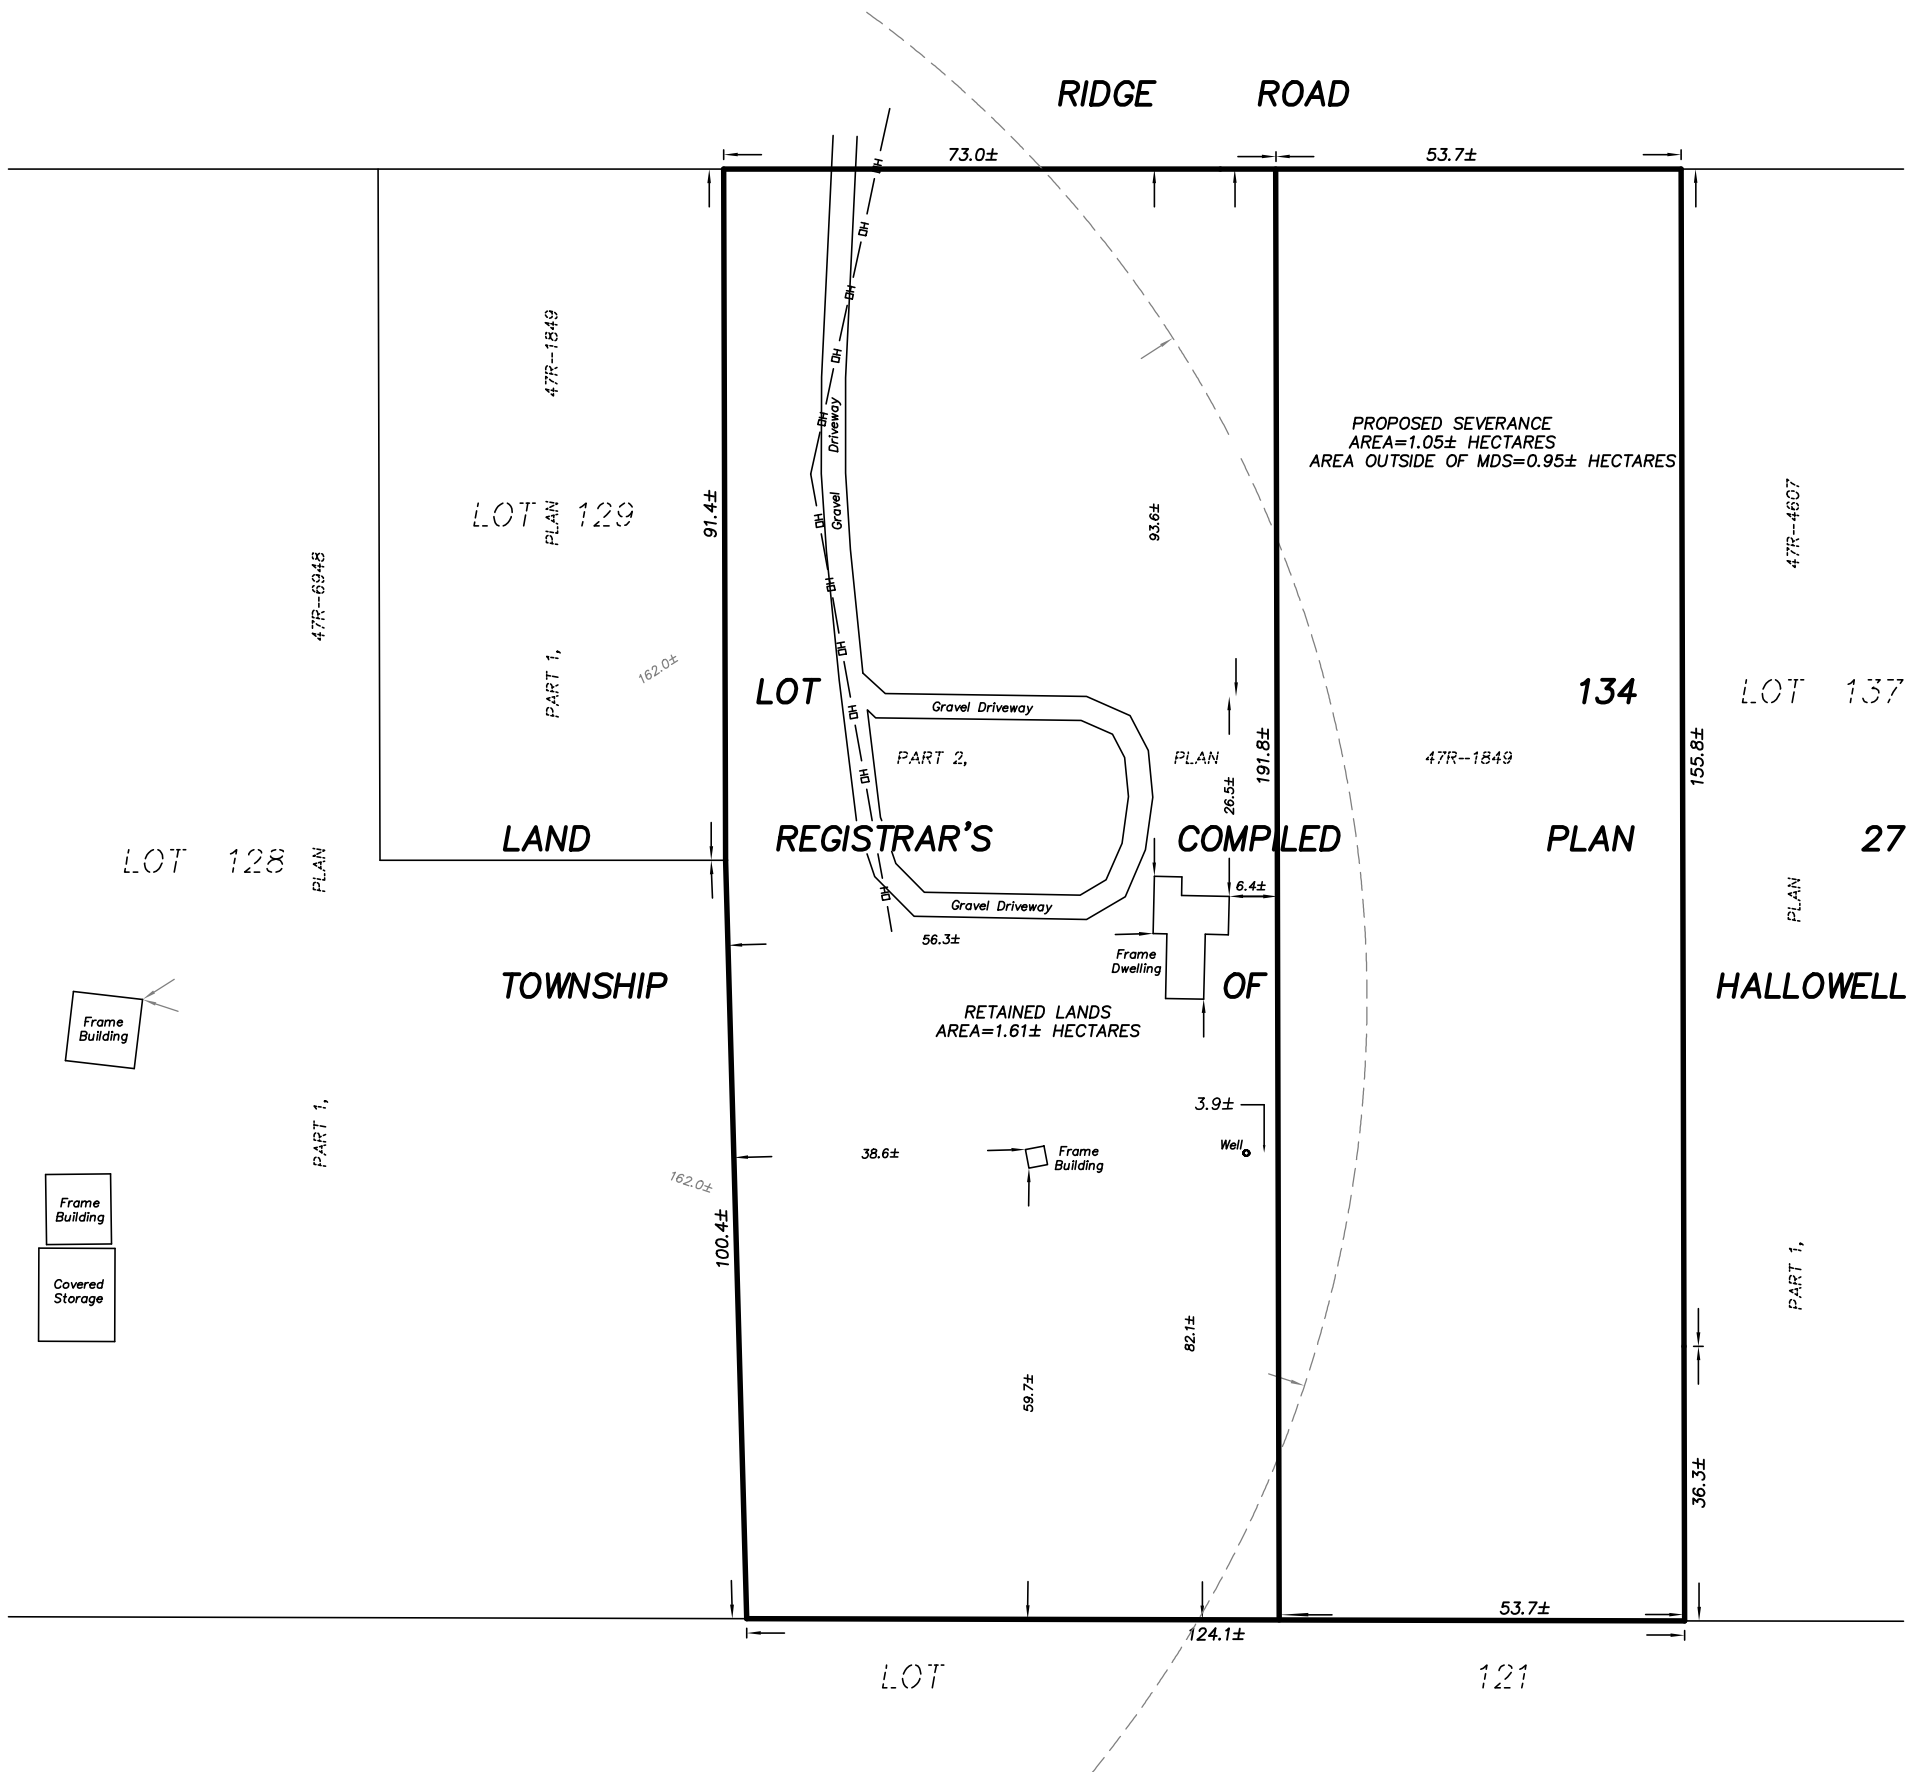

NOTES

Boundary information shown hereon has been compiled from existing survey records and is not an actual survey.

CAUTION

This is not a plan of survey and shall not be used except for the purpose indicated in the title block.

DISTANCE NOTES – METRIC

Distances shown hereon are in metres and can be converted to feet by dividing by 0.3048.



IBWSURVEYORS.COM | 1.800.667.0696

PARTY CHIEF: DS	DRAWN BY: DED	CHECKED BY: *	PLOT DATE: JUNE 6, 2022
FILE NAME: A-034449-SKETCH			