

# SKETCH for SEVERANCE APPLICATION

## PART OF LOT 71



### CONCESSION 1

### TOWNSHIP OF AMELIASBURGH

### NOW IN THE MUNICIPALITY OF

### THE COUNTY OF PRINCE EDWARD

METRIC SCALE 1 : 750

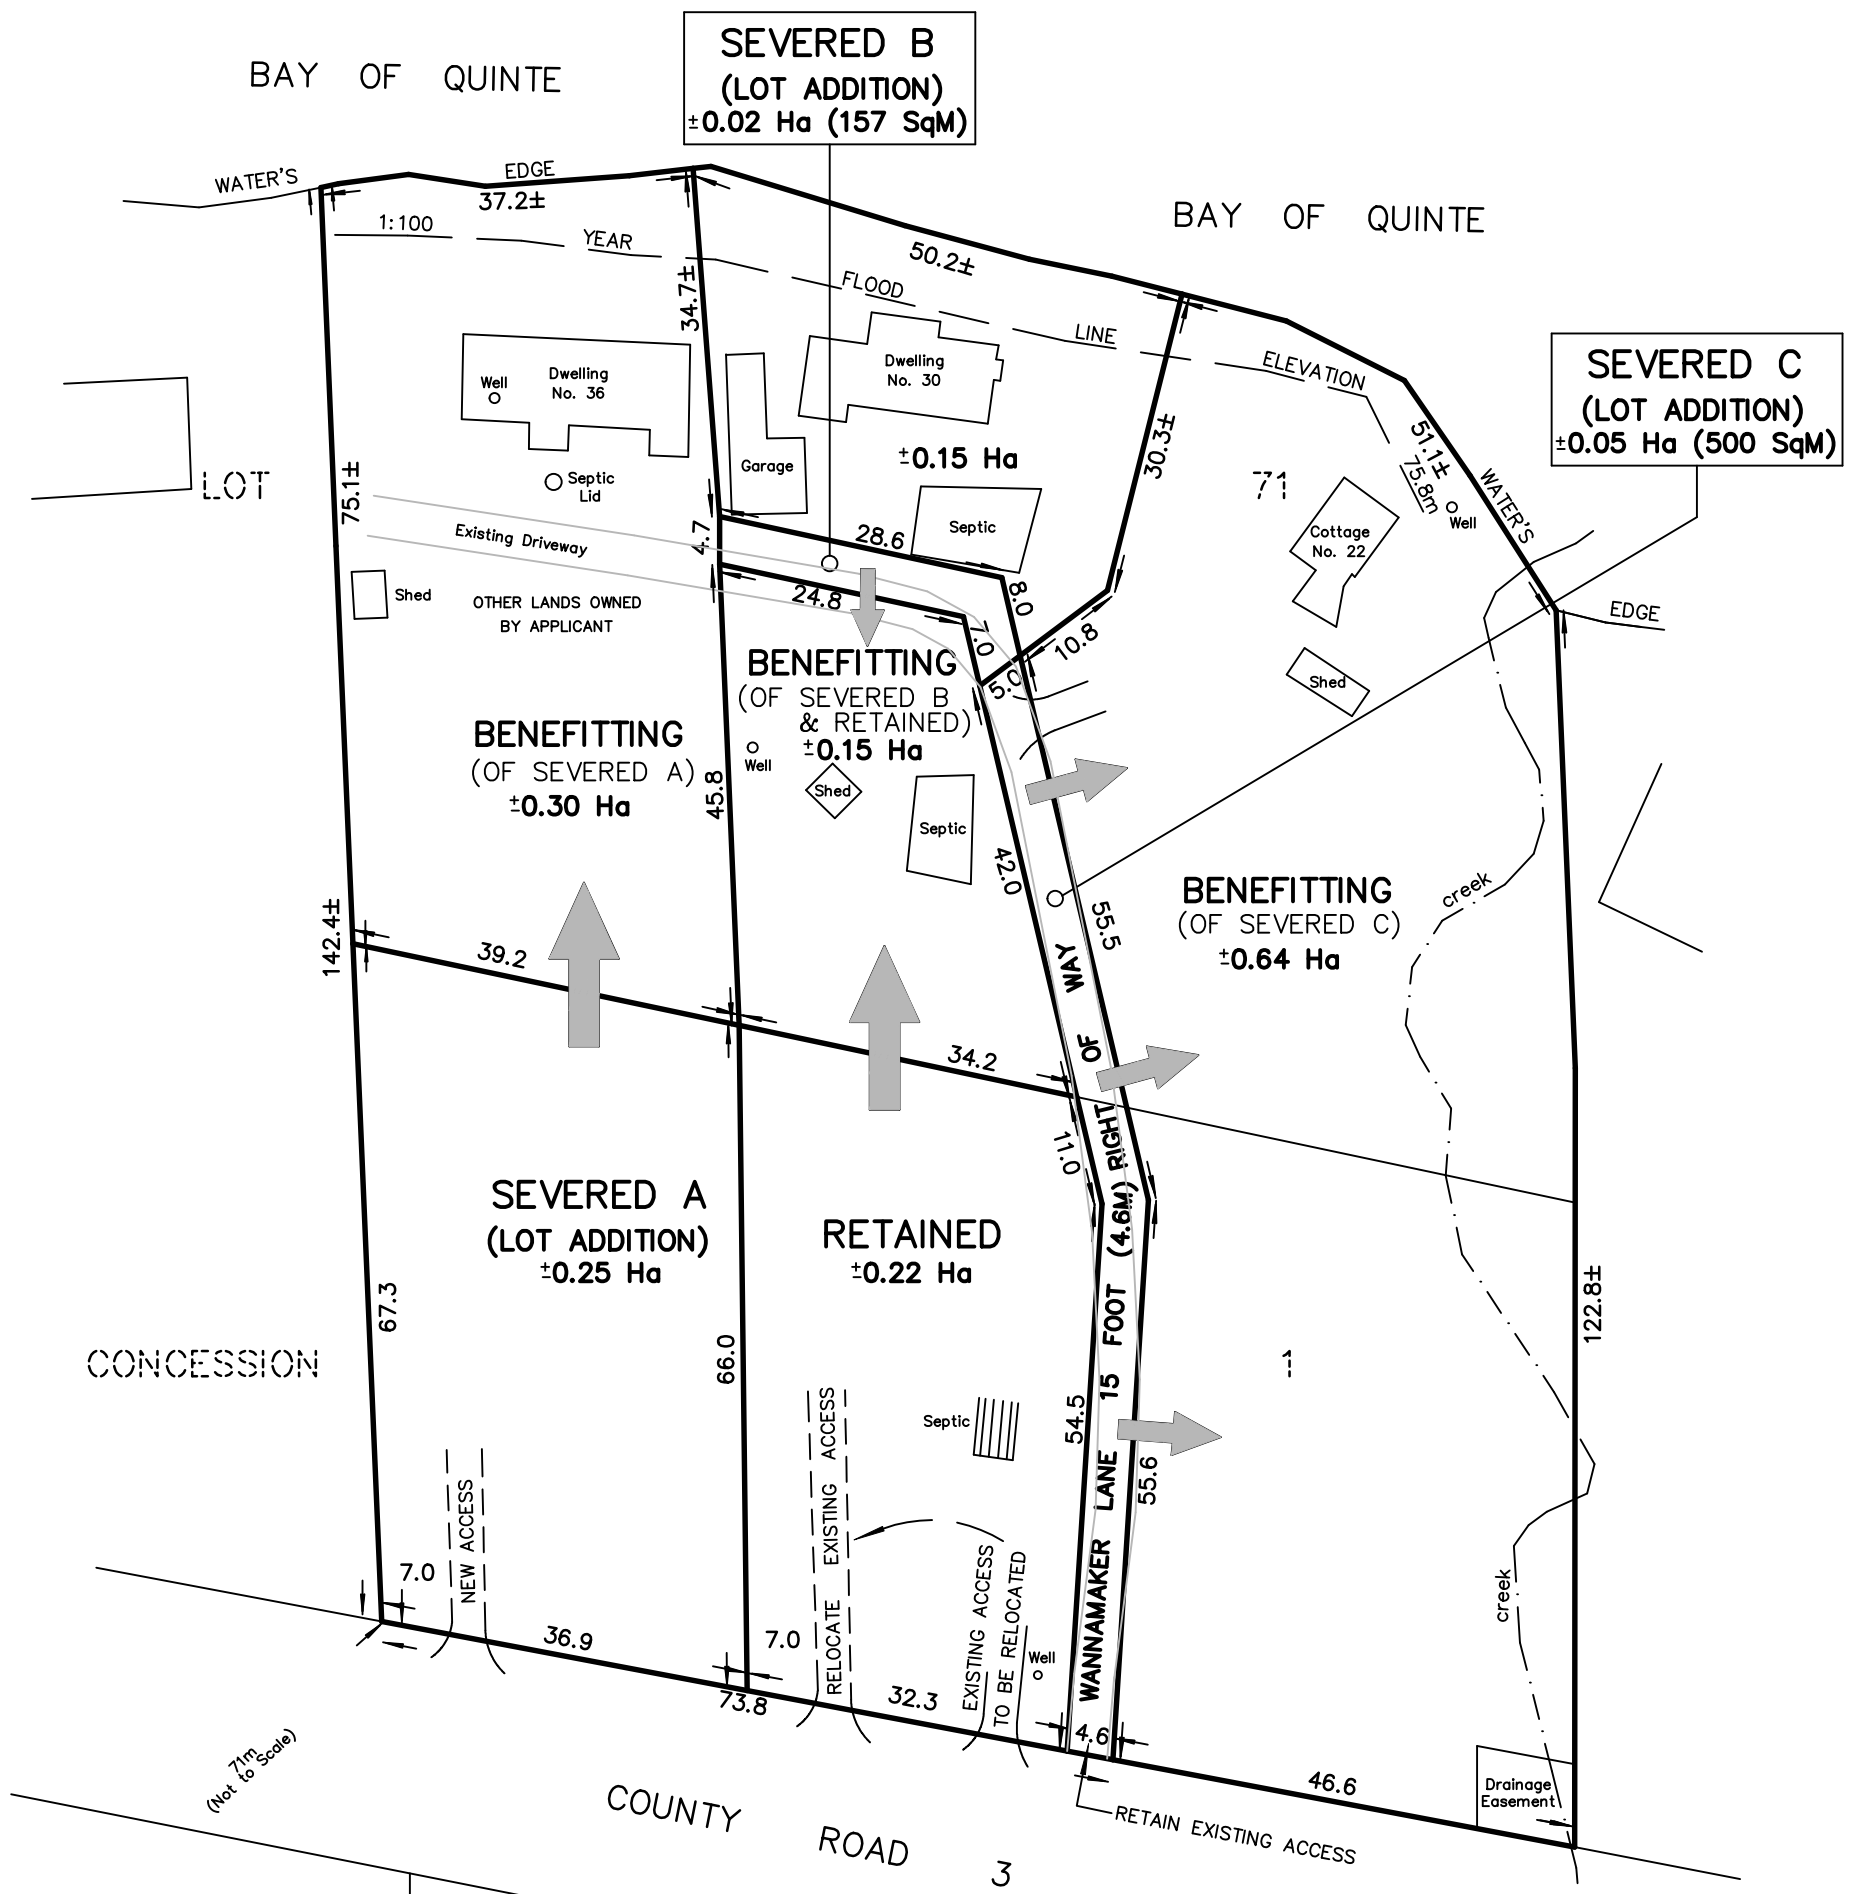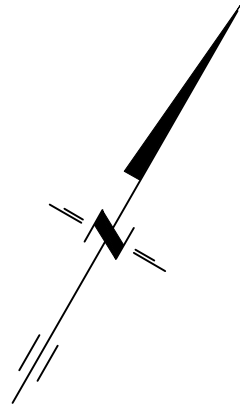

BARN  
16 X 9  
No. 931

**WATSON**  
LAND SURVEYORS Ltd.

218 CHURCH STREET  
BELLEVILLE, ONTARIO  
K8N - 3C3  
(613) 962 - 9521

PROJECT No 11661-S-19

APRIL 19, 2022

**METRIC :**  
DISTANCES AND COORDINATES SHOWN ON THIS PLAN ARE IN METRES AND CAN BE CONVERTED TO FEET BY DIVIDING BY 0.3048.

No. 909

Dwelling  
No. 891